



Rhif y Cais / Application Number : C16/0638/39/LL

Cynllun lleoliad ar gyfer adnabod y safle yn unig. Dim i raddfa.
Location Plan for identification purposes only. Not to scale.

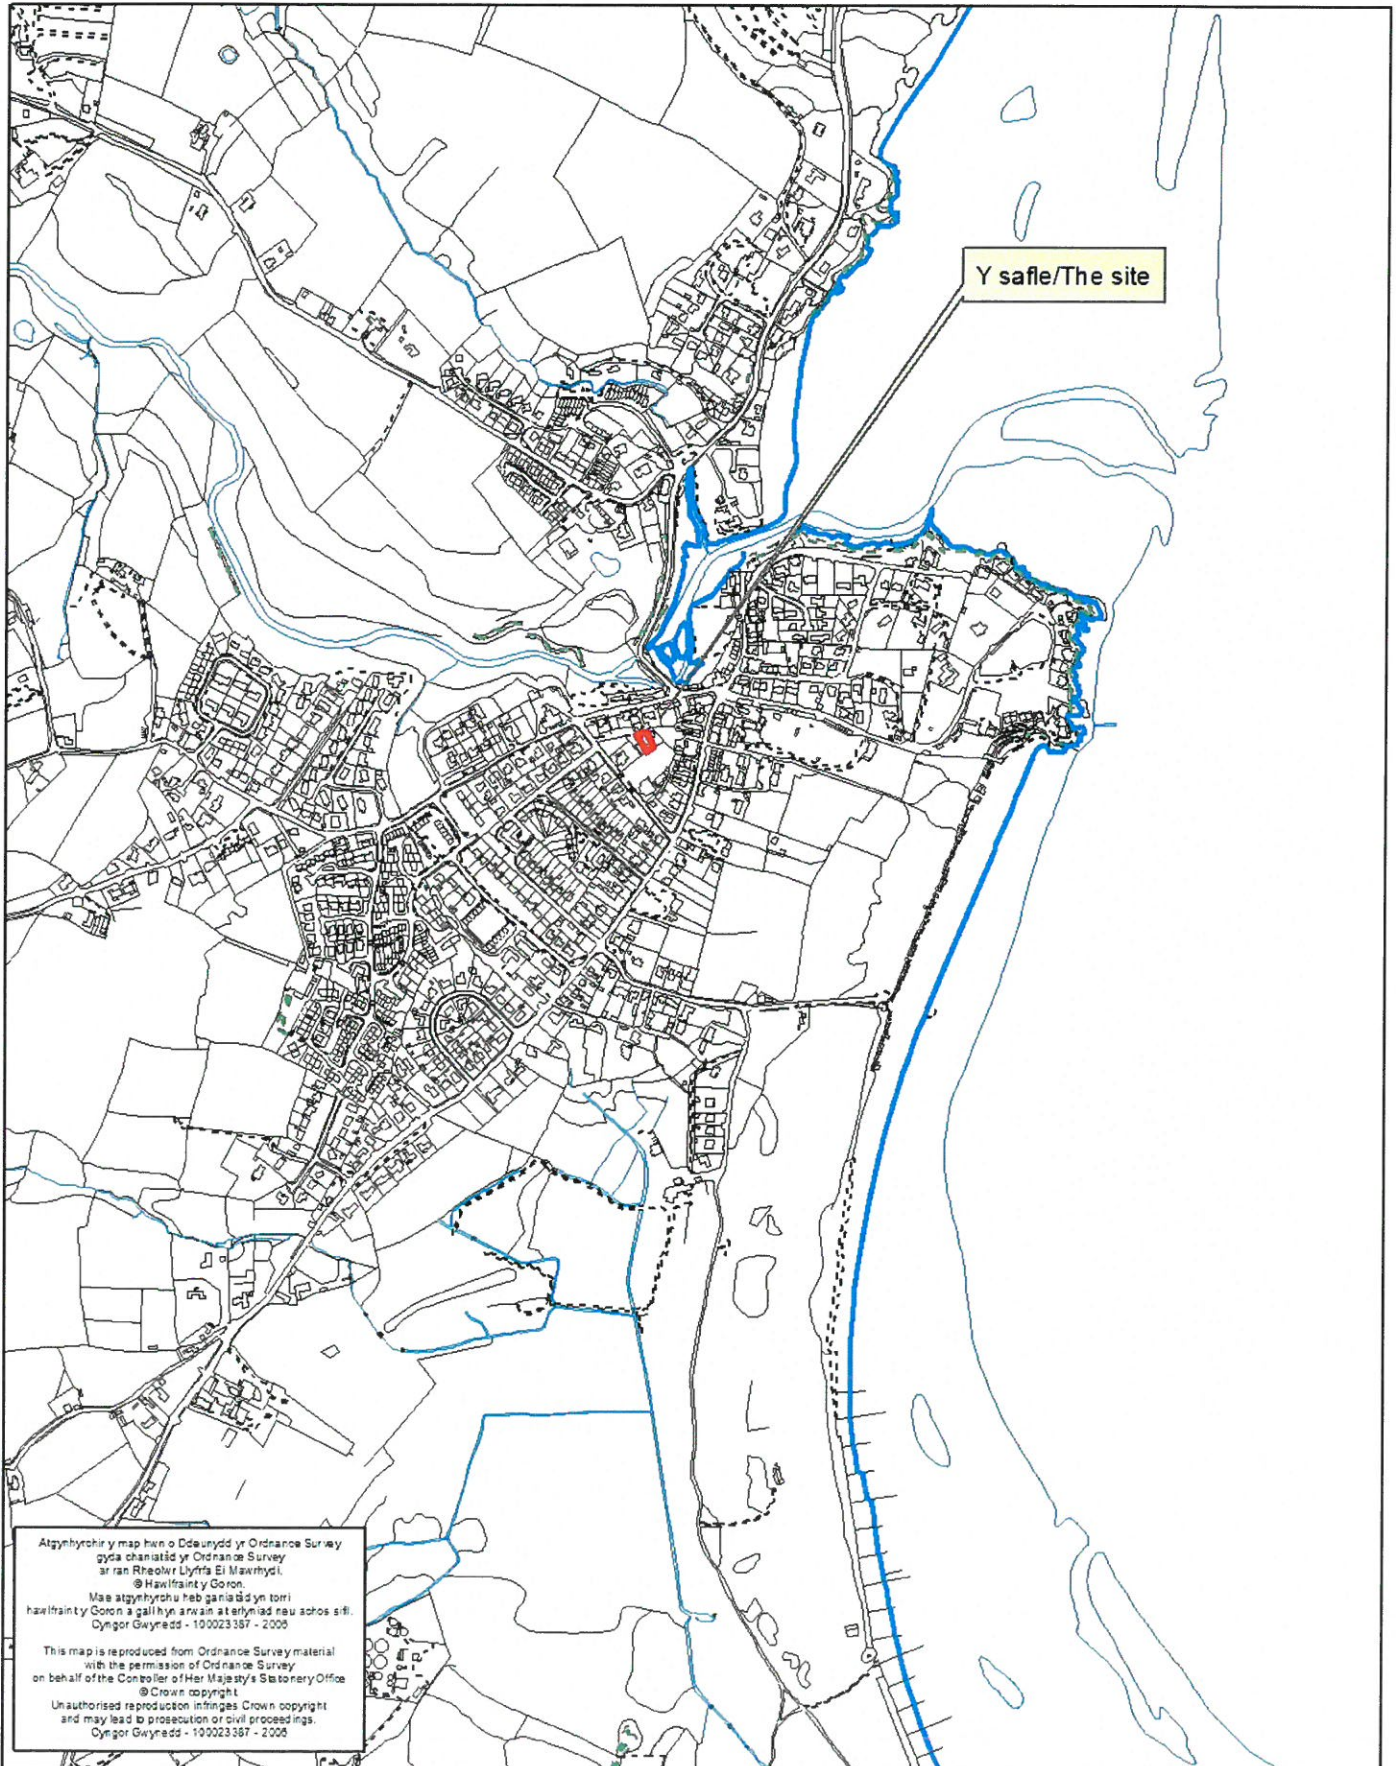

Location Plan of Cilfan Gwydryn Road Abersoch Pwllheli Gwynedd LL53 7EA

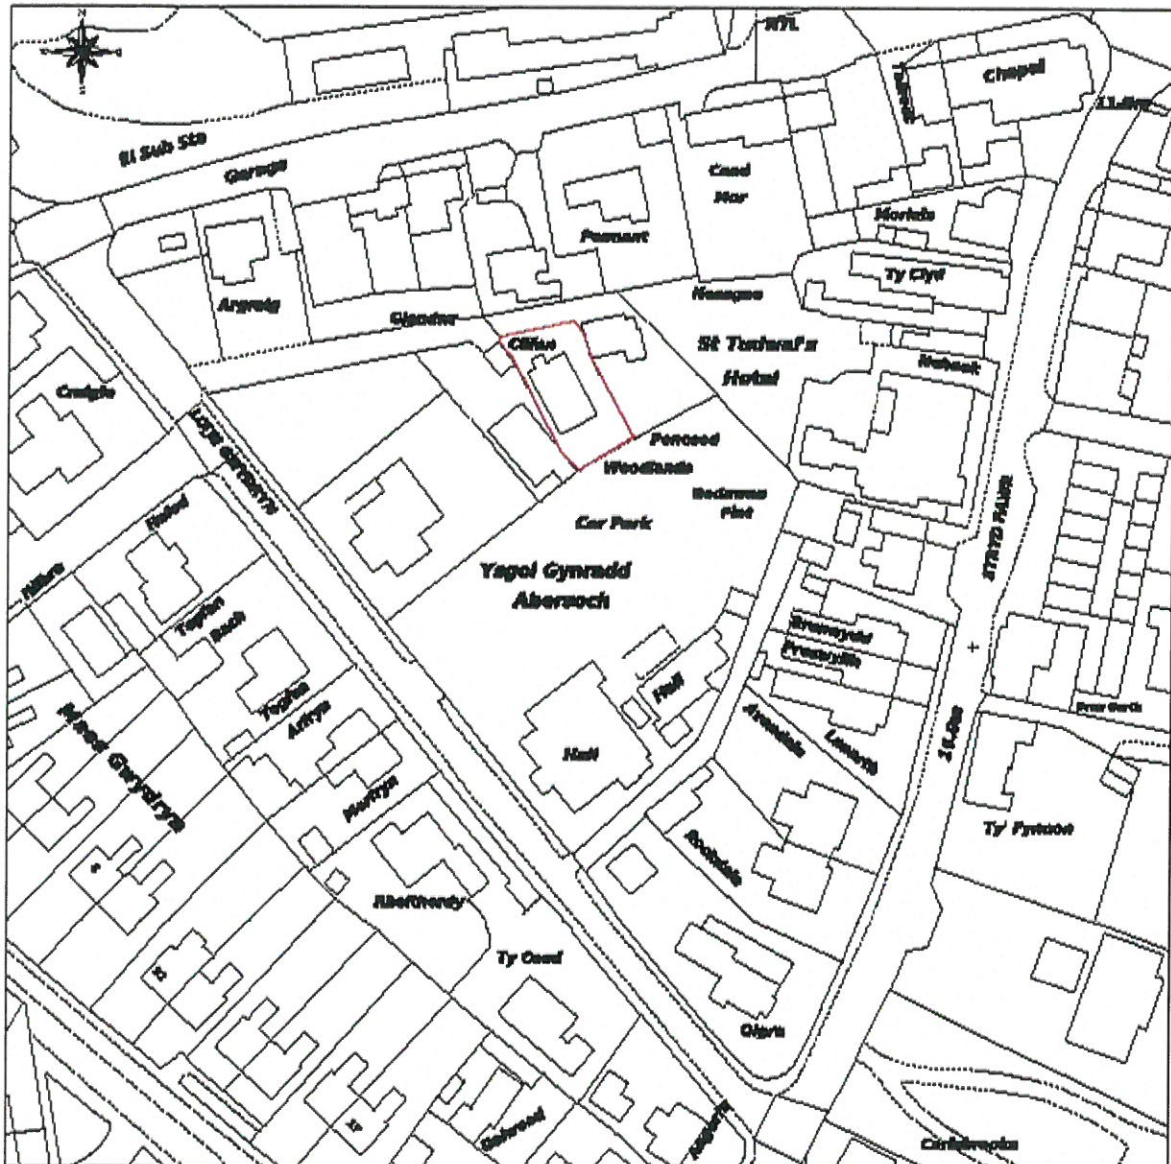


This Plan includes the following Licensed Data: OS MasterMap & Block and White PDF Site Plan by the Ordnance Survey National Geographic Database and its associated survey results available at the date of production. Reproduction in whole or in part is prohibited without the prior permission of Ordnance Survey. The representation of a road, track or path is no evidence of a right of way. The representation of features, as there is no evidence of a property boundary. © Crown copyright and database rights, 2014. Ordnance Survey 0100031673


0m 20m 40m 60m 80m 100m

Scale: 1:1250, paper size: A4


CYNLLUN DIWYBODAETHIG
REVISED PLAN
 Derbyniwyd/Received 13/2/17
 Llofnod/signature... *N.E. Jones*

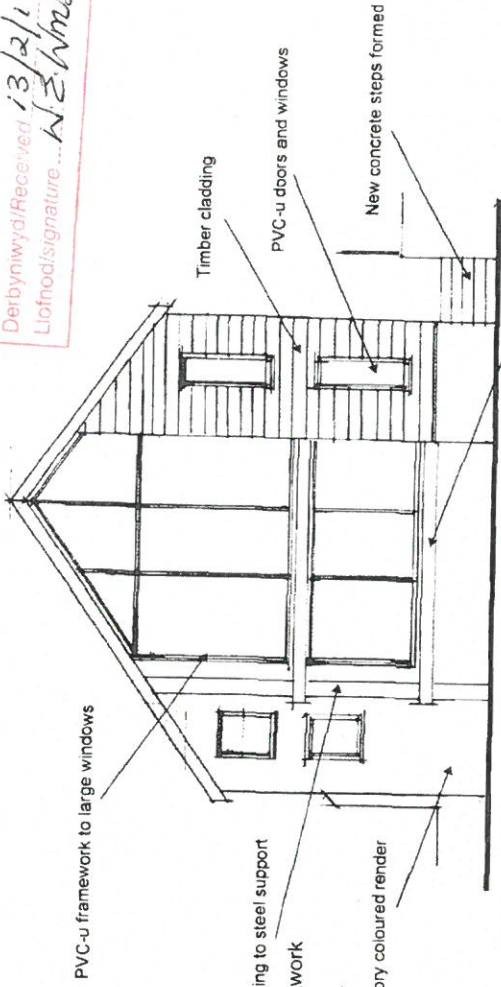


PROPOSED FRONT ELEVATION

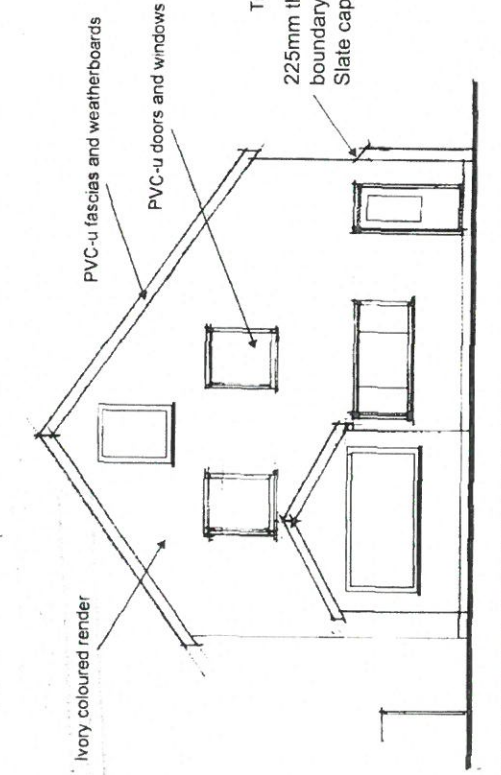

PROPOSED REAR ELEVATION

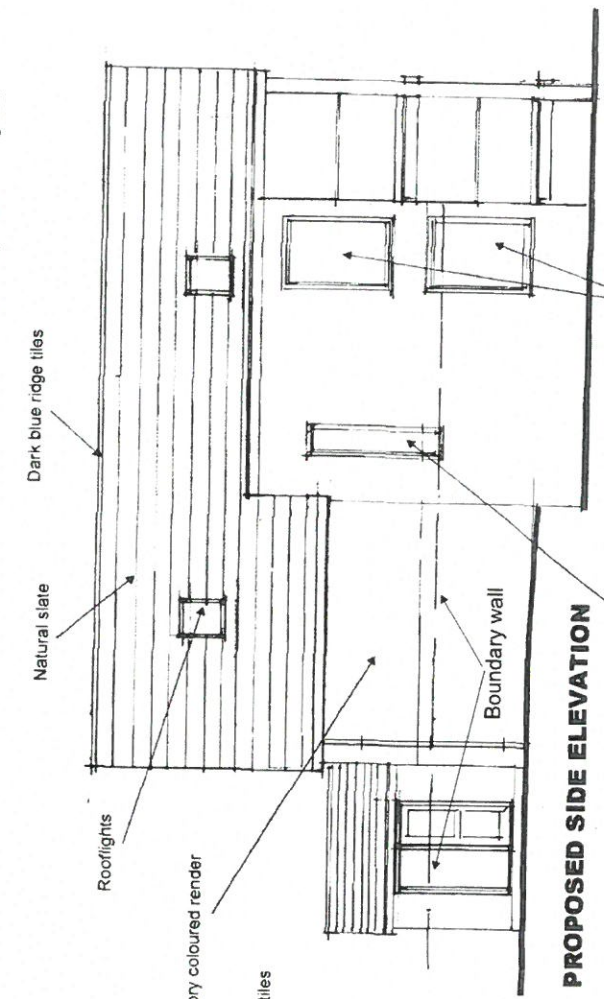

PROPOSED SIDE ELEVATION

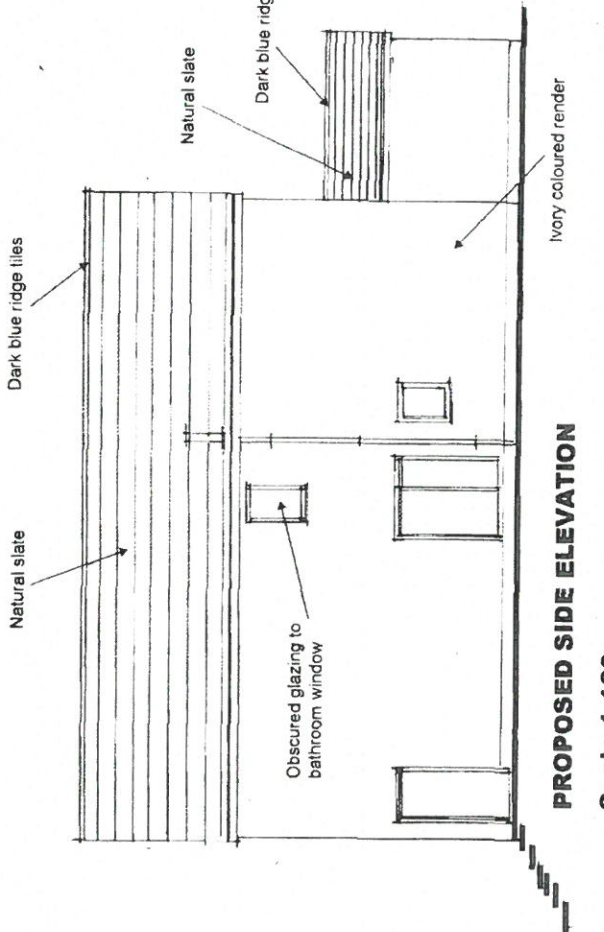

PROPOSED SIDE ELEVATION


Scale 1:100

Louvered windows to be fixed in position to avoid overlocking.
 Glazing to be Pyroglass to provide 30 minute fire resistance

Obscured glazing to window

CYRILLUS ENGINEERING
Derbyshire
13/2/17
M.S. Wms

CYNGO/GRYNEDD
ADUR/INROK/ST/NO
13 Jan 2017
ANGEL/ST/NO
MST/ASC

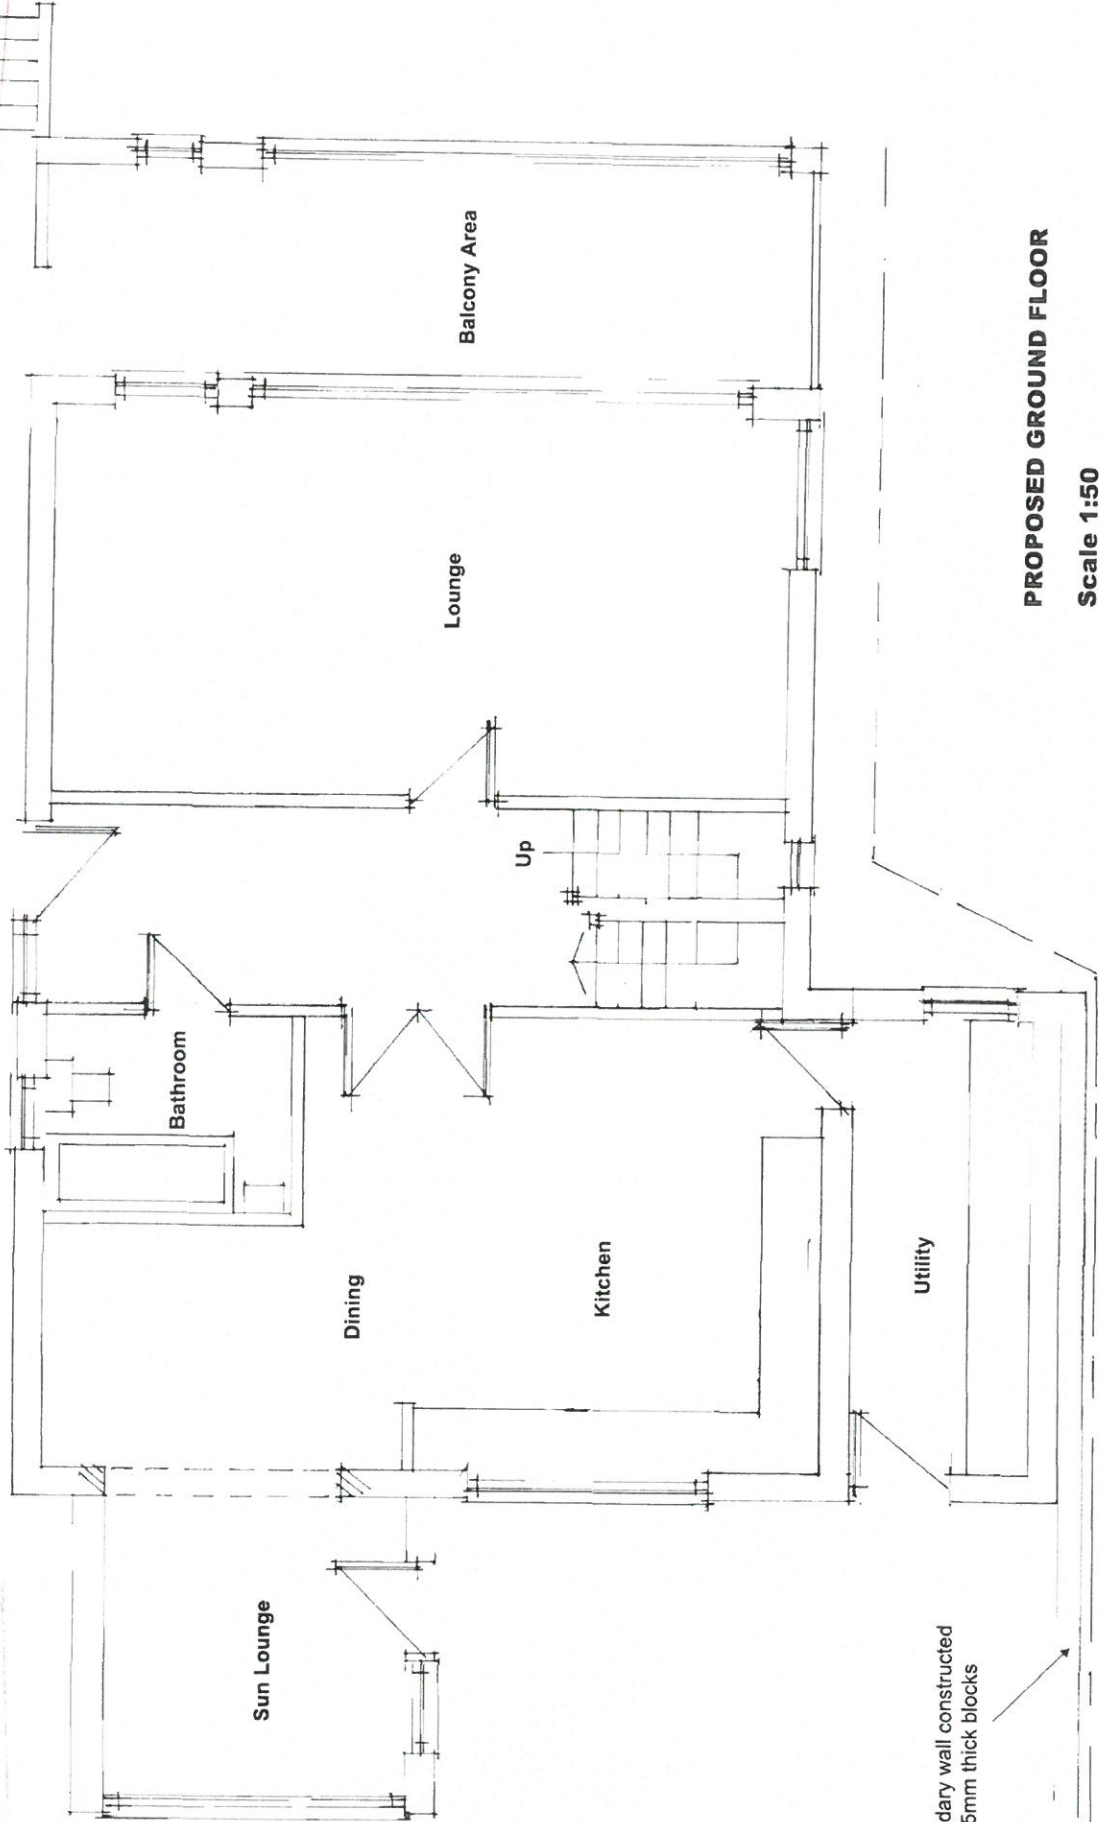


Boundary wall constructed of 225mm thick blocks

PROPOSED GROUND FLOOR
Scale 1:50

Boundary line


CYNLLIUN DWYFNDIG
REVISED PLAN
Derbyshire County Council
13/2/17
Llwyn Llwyd
W.S. Wicks

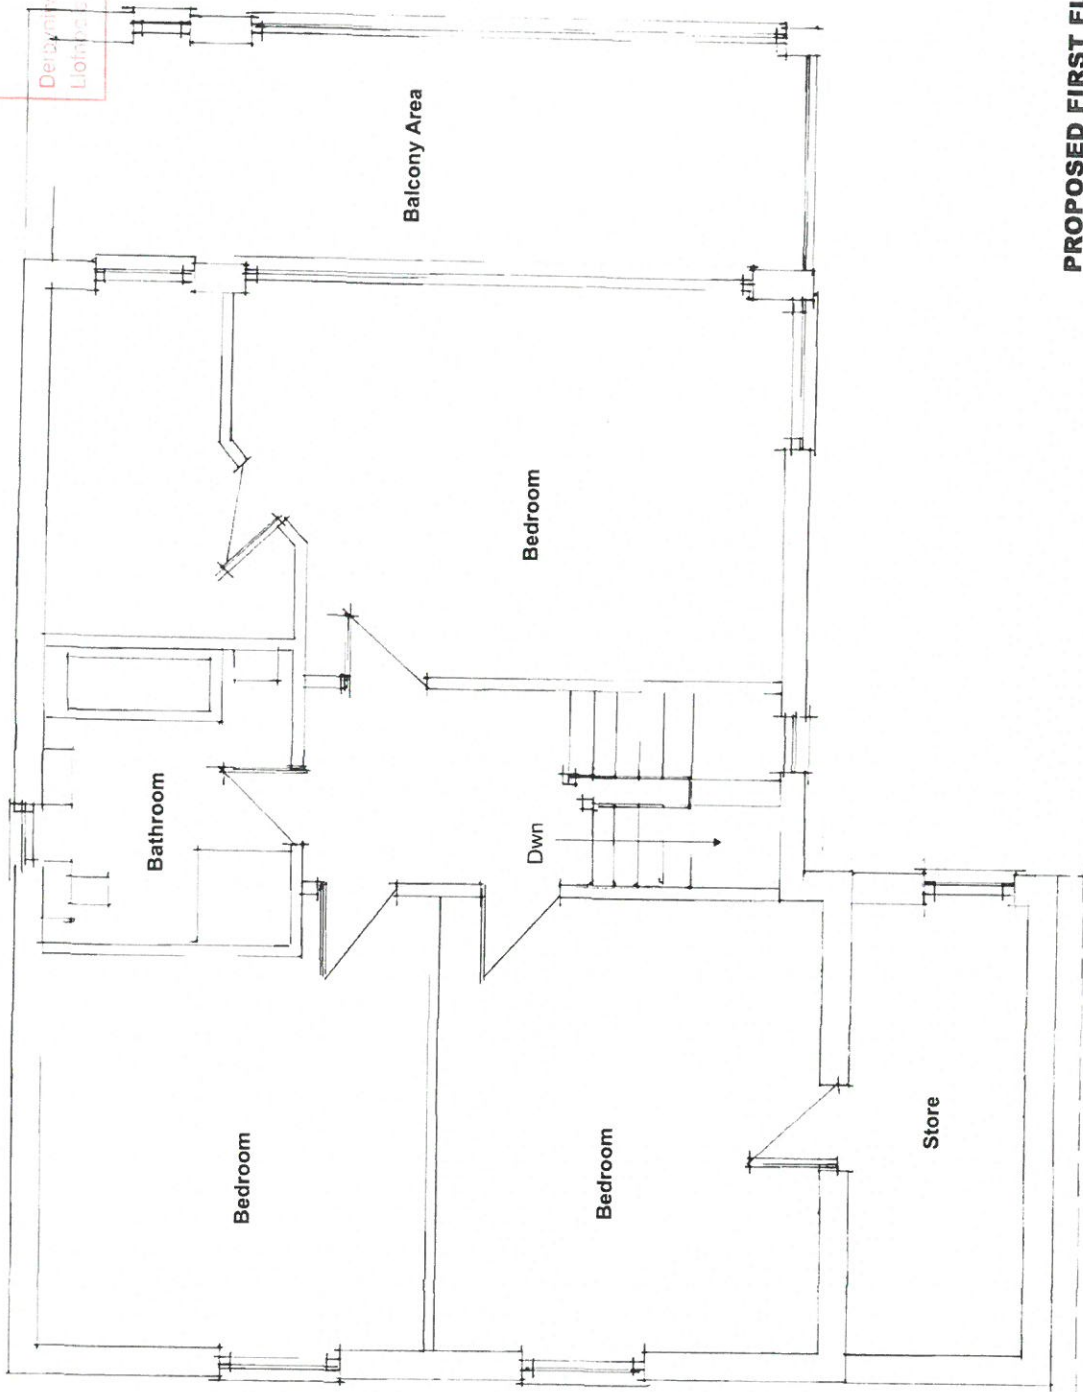

PROPOSED FIRST FLOOR
Scale 1:50

CYNLLUN A GANLIATAWYO YN 2014
 PLAN APPROVED IN 2014


11 MARCH 2014

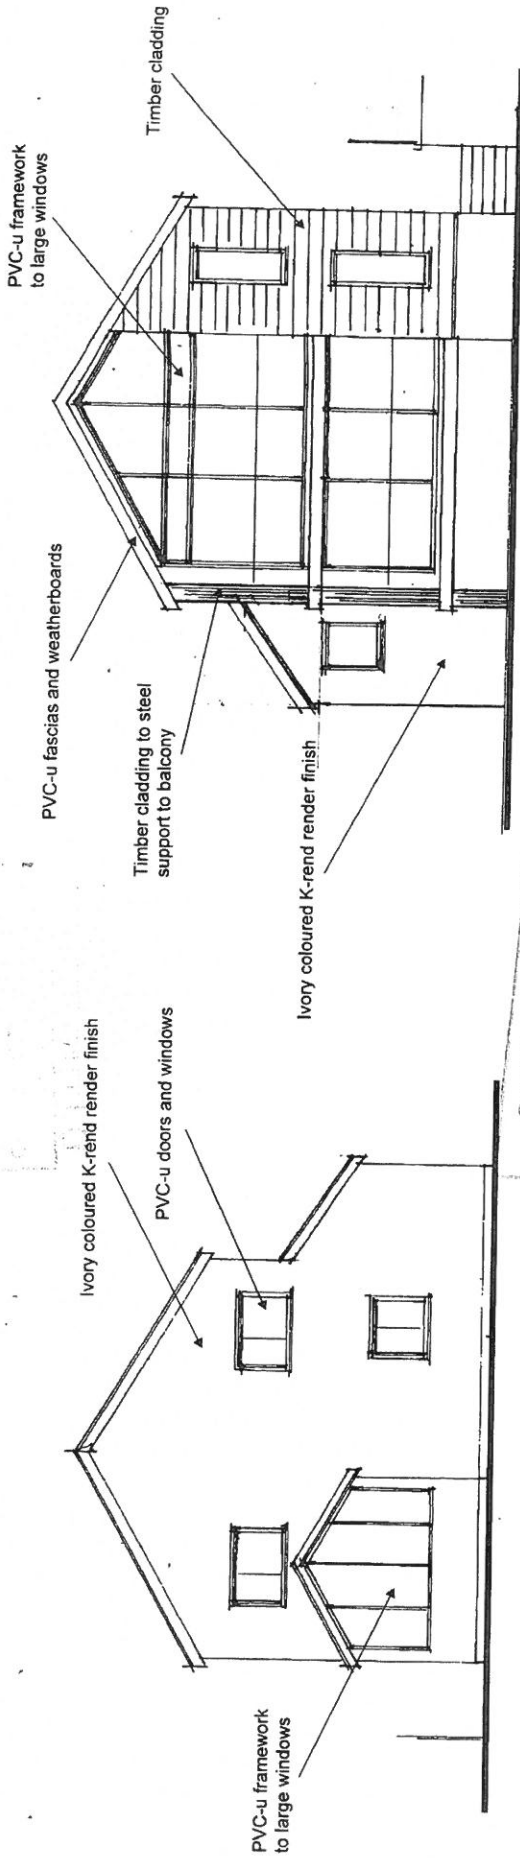

PROPOSED REAR ELEVATION

PROPOSED FRONT ELEVATION

CYNLLUN DDIWYBIEDI
 REVISED PLAN
 Derbyshire/Received 11/9/14 (over)
 Licenced/Signature NED

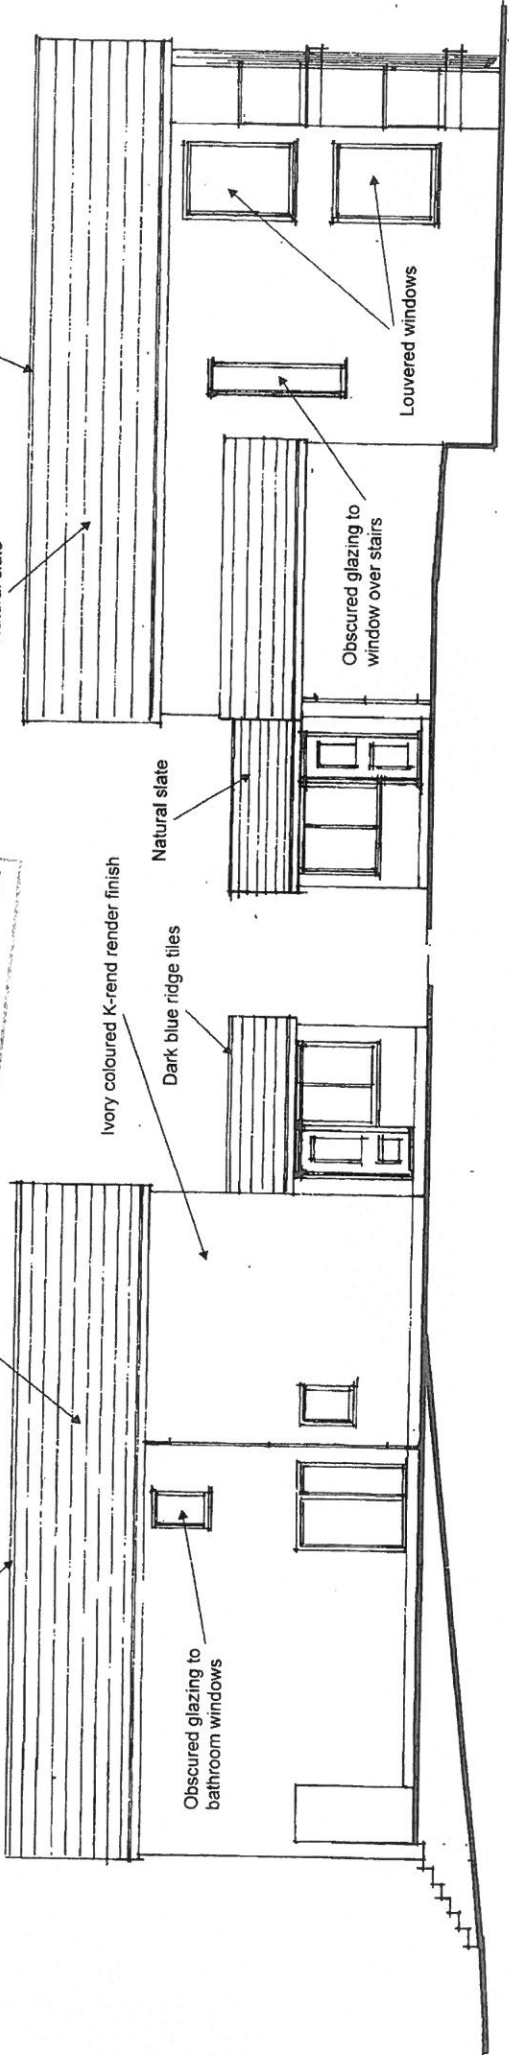

PROPOSED SIDE ELEVATION

PROPOSED SIDE ELEVATION

Scale 1:100