


Rhif y Cais / Application Number : C16/1450/03/HT

Cynllun lleoliad ar gyfer adnabod y safle yn unig. Dim i raddfa.
Location Plan for identification purposes only. Not to scale.

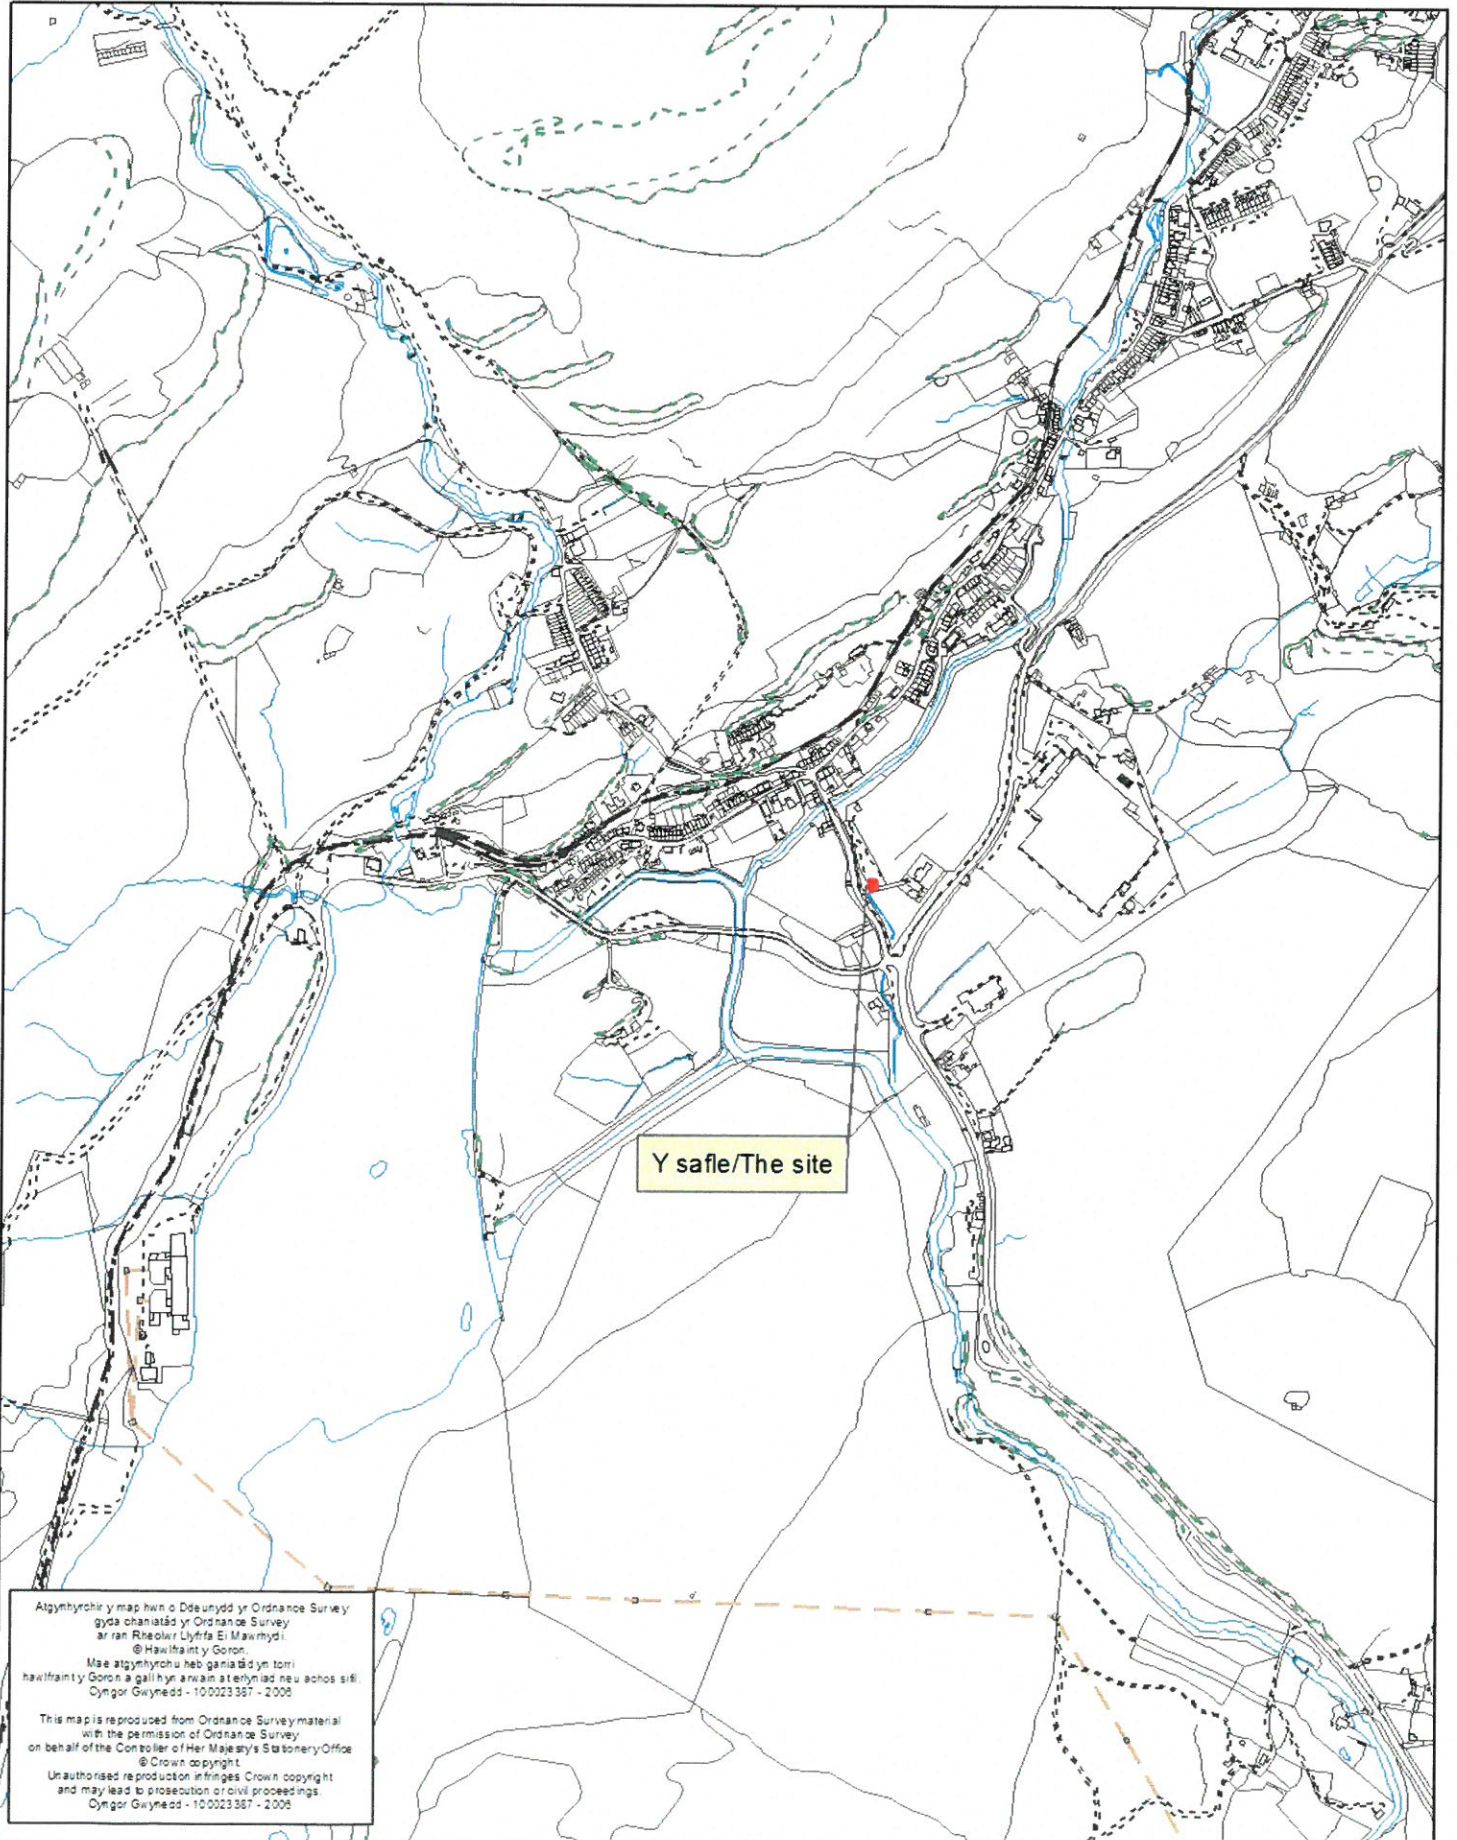


ALL DIMENSIONS ARE IN mm UNLESS NOTED OTHERWISE

N.G.R. E: 266796 N: 344932	NO
CONCESSION REQUIRED	NO
DIRECTIONS TO SITE: HEADING SOUTH ON A55, AT JUNCTION 19 TAKE THE A470 EXIT TO BETWS-Y-COED/LLANDUDNO. AT GLAN CONWY INTERCHANGE TAKE THE 1ST EXIT ONTO CONWAY RD/A470. AT THE ROUNDABOUT TAKE THE 3RD EXIT AND STAY ON CONWAY RD/A470. CONTINUE TO FOLLOW A470. CONTINUE STRAIGHT THROUGH JUNCTION A5/A470 BETWS Y COED ONTO A5 LANGOLLEN, TURN RIGHT ONTO A470 DOLGELLAU, AT THE ROUNDABOUT TAKE THE 1ST EXIT ONTO A496 PORTHADDOG A496 (A487). TURN RIGHT. TURN RIGHT. DESTINATION WILL BE ON THE RIGHT	
NOTES:	
REV	MODIFICATION
A	Issued for Approval
BY	DATE
JC	20.08.18



GROW THE GRID

Cell Name	Opt
GWYNEDD COUNCIL RECYCLING CENT	-
Cell ID No	-
CTL	VF
TEF	VF
208039	13293
Site Address / Contact Details	
GWYNEDD COUNCIL RECYCLING CENTRE	
TANTWRISAU	
GWYNEDD	
NORTH WALES	
LL41 3SL	
Drawing Title	
SITE LOCATION MAPS	
Purpose of Issue:	Dwg Rev:
PLANNING	A
Drawing Number:	100
Surveyed by:	Original Sheet Size:
JC	A3
Date:	Checklist:
20.08.18	MT
Issue:	Date:
C	20.08.18

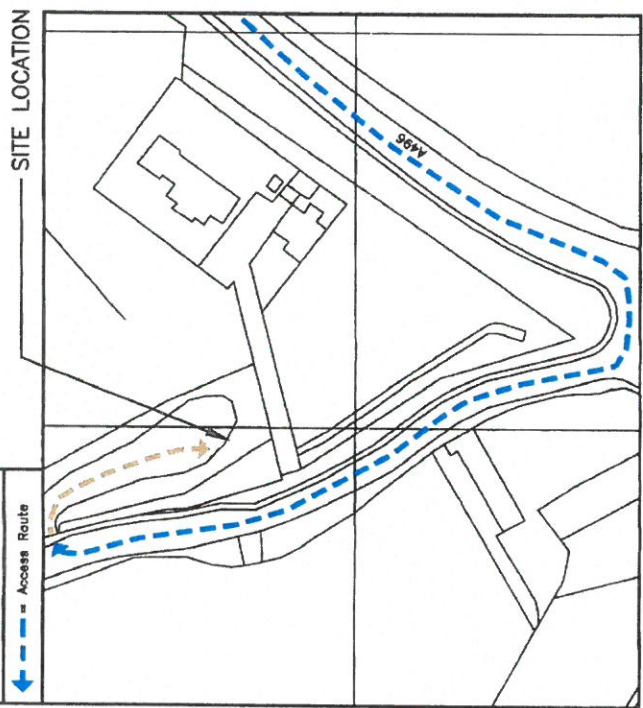


DETAILED SITE LOCATION
(Scale 1:1250)

Based upon Ordnance Survey map extract with the permission of the Controller of Her Majesty's Stationary Office. Crown copyright. Licence No. 100020449

CYNGOR GWYNEDD
ADRAN RHEOLIEDDIO
- 7 CHW 2017
GWASANAETH CYNLLUNIO AC
AMGYLCHEDD
RHIFTRAC

CYNLLUN DIWYGIEDIG
REVISED PLAN
Derbynwyd/Received 7/2/17
Llofnod/signature

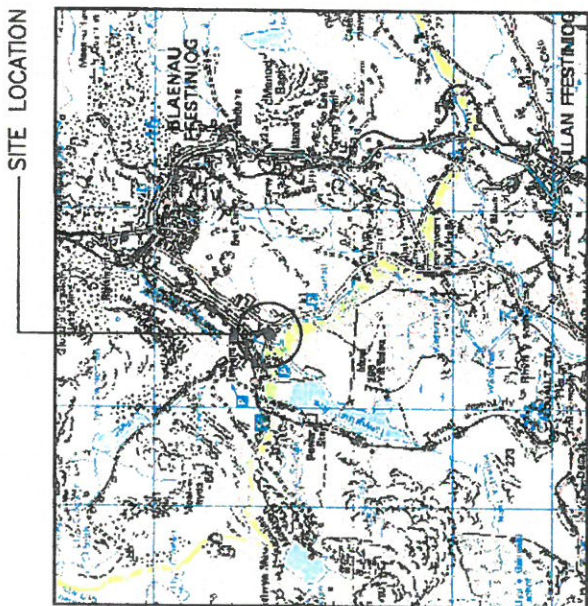




SITE LOCATION
(Scale 1:50000)


Ordnance Survey map extract based upon Landranger map series with the permission of the controller of Her Majesty's Stationary Office. Licence No. 0100023487. Crown copyright.



SITE PHOTOGRAPH



The drawings comply with TEF & Vodafone Standard ICNIRP guidelines. Designed in accordance with CTL document: SDN0008

ALL DIMENSIONS ARE IN mm UNLESS NOTED OTHERWISE	
N.G.R. E: 268796 N: 344932	NO
CONCESSION REQUIRED	
DIRECTIONS TO SITE: HEADING SOUTH ON A55, AT JUNCTION 19 TAKE THE A470 EXIT TO BETWS-Y-COED/LLANDUDNO. EXIT ONTO CONWAY RD/A470. AT THE ROUNDABOUT TAKE THE 3RD EXIT AND STAY ON CONWAY RD/A470. CONTINUE TO FOLLOW A470. CONTINUE STRAIGHT THROUGH JUNCTION A5/A470 BETWS Y COED ONTO A5 LLANGOLLEN, TURN RIGHT ONTO A470 DOLGELLAU, AT THE ROUNDABOUT TAKE THE 1ST EXIT ONTO A496 PORTHMADDOG A496 (A487). TURN RIGHT, TURN RIGHT. DESTINATION WILL BE ON THE RIGHT	
REV	MODIFICATION
A	Issued for Approval
BY	DATE
CH	20.08.18
HT	
KTU	
	
	
	
Cell Name	Opt
GWYNEDD COUNCIL RECYCLING CENT	-
Cell ID No	VF
CTIL	TEF
208039	-
	13293
Site Address / Contact Details	
GWYNEDD COUNCIL RECYCLING CENTRE	
TANIGRSIAU	
GWYNEDD	
NORTH WALES	
LL41 3SL	
Drawing Title:	LEASE DEMISE PLAN
Purpose of Issue:	PLANNING
Drawing Number:	101
Drawn By:	Original Sheet Size:
JC	A3
Date:	Date:
20.08.18	20.08.18
Checked:	Checked:
MT	MT
Date:	Date:
20.08.18	20.08.18
Drawn:	Drawn:
JC	C

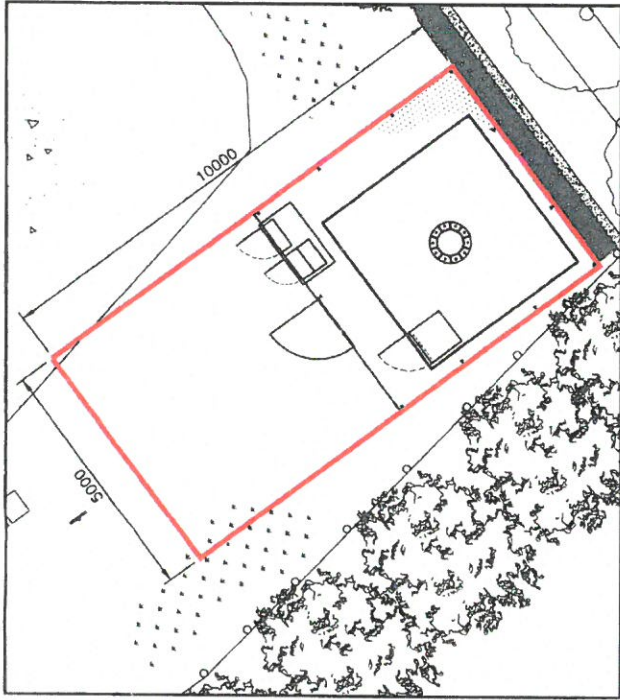

DEMISE PLAN
(1:100)

CYNGOR GWYNEDD
ADRAN RHEOLEDDIO
- 7 CHW 2017
GWASANAETH CYMULLINIO AC
AMGYLCHEDD
IHRIFRAC:

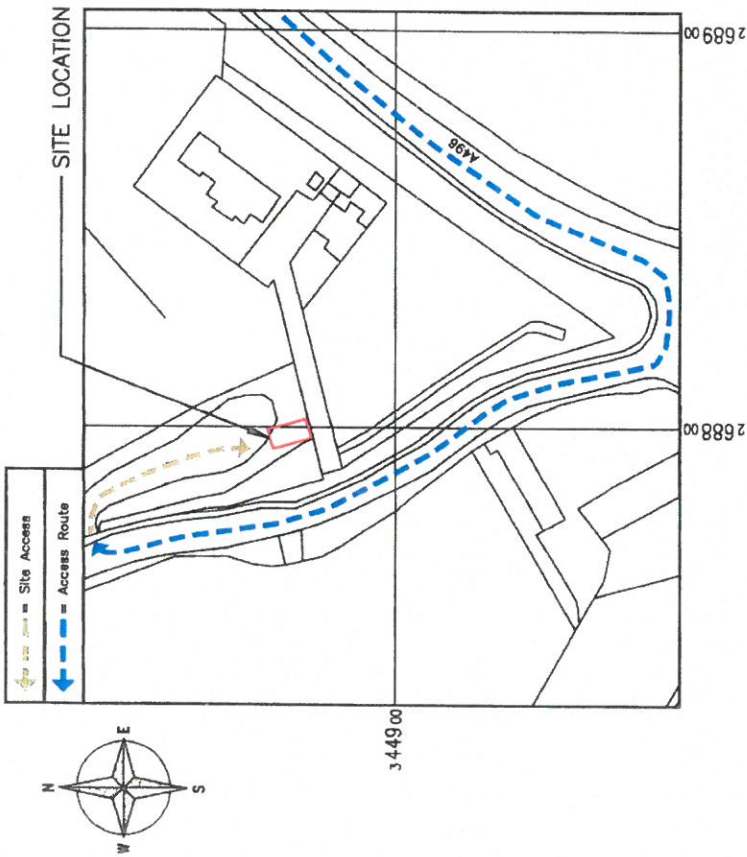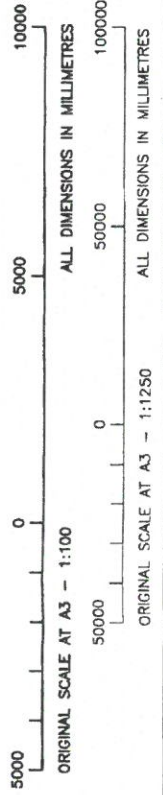

DETAILED SITE LOCATION
(Scale 1:1250)

Based upon Ordnance Survey map extract with the permission of the Controller of Her Majesty's Stationery Office. Crown copyright. Licence No. 100020449

**CYNLLUN DIWYGIEDIG
REVISED PLAN**
Derbynwyd / Received 7/8/17
Llofnodi / signature

ALL DIMENSIONS ARE IN mm UNLESS NOTED OTHERWISE
 N.G.R E: 268796 N: 344932
 CONCESSION REQUIRED NO
 NOTES:
 1: CLOSURE OF RECYCLE CENTRE REQUIRED DURING BUILD STAGE. PERMIT FROM LOCAL COUNCIL REQUIRED.
 2: EXISTING OVERGROWTH/FOLIAGE/SHALL TREES TO BE CLEARED IN PROPOSED COMPOUND AREA PRIOR TO BUILD.


REV	MODIFICATION	BY	CHK	DATE
1	Issue Approved	JC	VF	14/10/18
2	Issue for Location	JC	VF	28/06/18



Cell Name	GROW THE GRID	Opt	-
Cell ID No	GWYNEDD COUNCIL RECYCLING CENT	Cell ID No	-
Cell ID No	TEF	VF	13793

Site Address / Contact Details	GWYNEDD COUNCIL RECYCLING CENTRE TANYORISAU GWYNEDD NORTH WALES LL41 3SL
Drawing Title	PROPOSED SITE PLAN
Purpose of Issue	PLANNING

Drawing Number	201	Original Sheet Size	A3
Drawn By	JC	Checked By	JC
Date	28/06/18	Issue Date	28/06/18

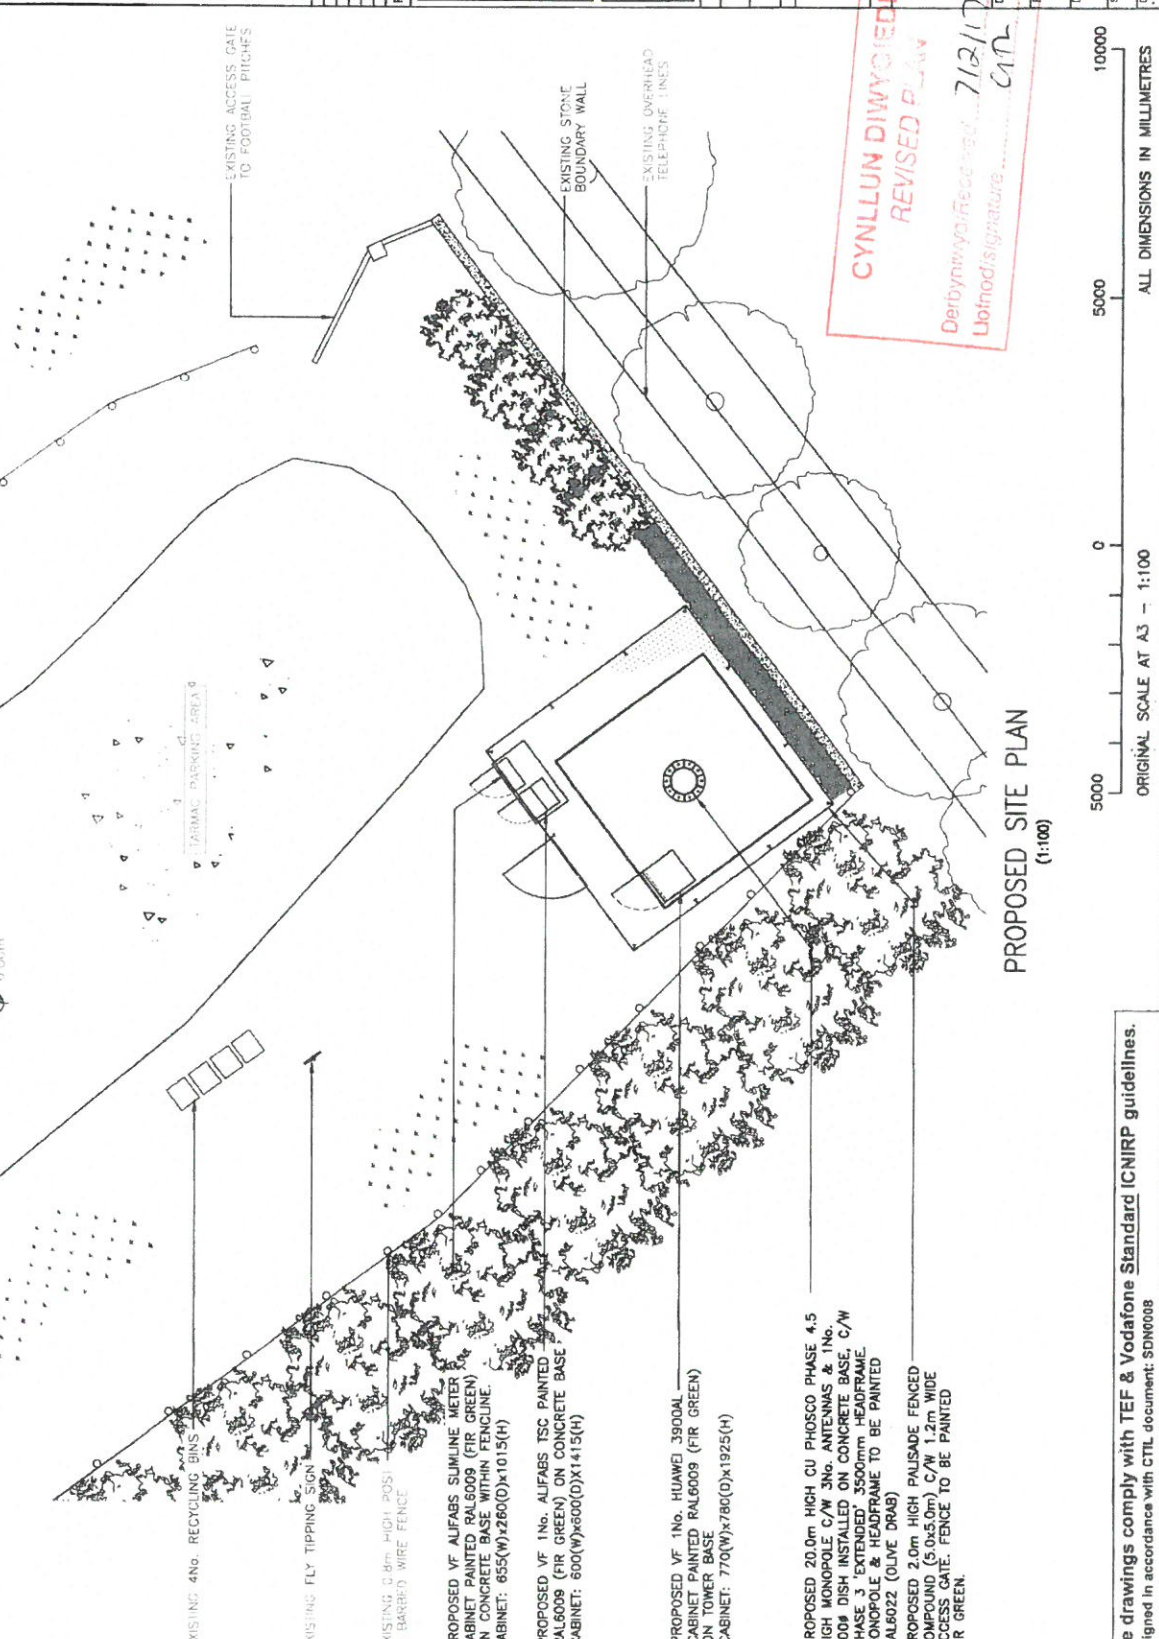

CYNLLUN DIWYBODAETH
REVISED PLAN
 Derbyniwyd i'r Cynulliad 7/2/17
 Llofnod i'r Signatura CND

PROPOSED SITE PLAN
 (1:100)



The drawings comply with TEF & Vodafone Standard ICNIRP guidelines.
 Designed in accordance with CTL document: SDN0008

ALL DIMENSIONS ARE IN mm UNLESS NOTED OTHERWISE
 N.G.R. E: 268796 N: 344932
 CONCESSION REQUIRED NO

NOTES:
 1: CLOSURE OF RECYCLE CENTRE REQUIRED DURING BUILD STAGE. PERMIT FROM LOCAL COUNCIL REQUIRED.
 2: EXISTING OVERGROWTH/FOLIAGE/SMALL TREES TO BE CLEARED IN PROPOSED COMPOUND AREA PRIOR TO BUILD.

CYNGOR GWYNEDD	
ADRAN RHEOLIEDDIO	
- 7 OWR 2017	
GWASAINAETH CYNLLUNO AC	
AINGYLUNO	
PHIETTING	
REV	MODIFICATION
A	1:15.10
B	1:15.10
C	1:15.10
Cell Name
 Gwynedd Council Recycling Cent


Cell ID No
 208039

Site Address / Contact Details
 Gwynedd Council Recycling Centre
 Tanygrisiau
 Gwynedd
 North Wales
 LL41 3SL

Dwg Rev
 B

Purpose of Issue
 PLANNING

Dwg No
 301

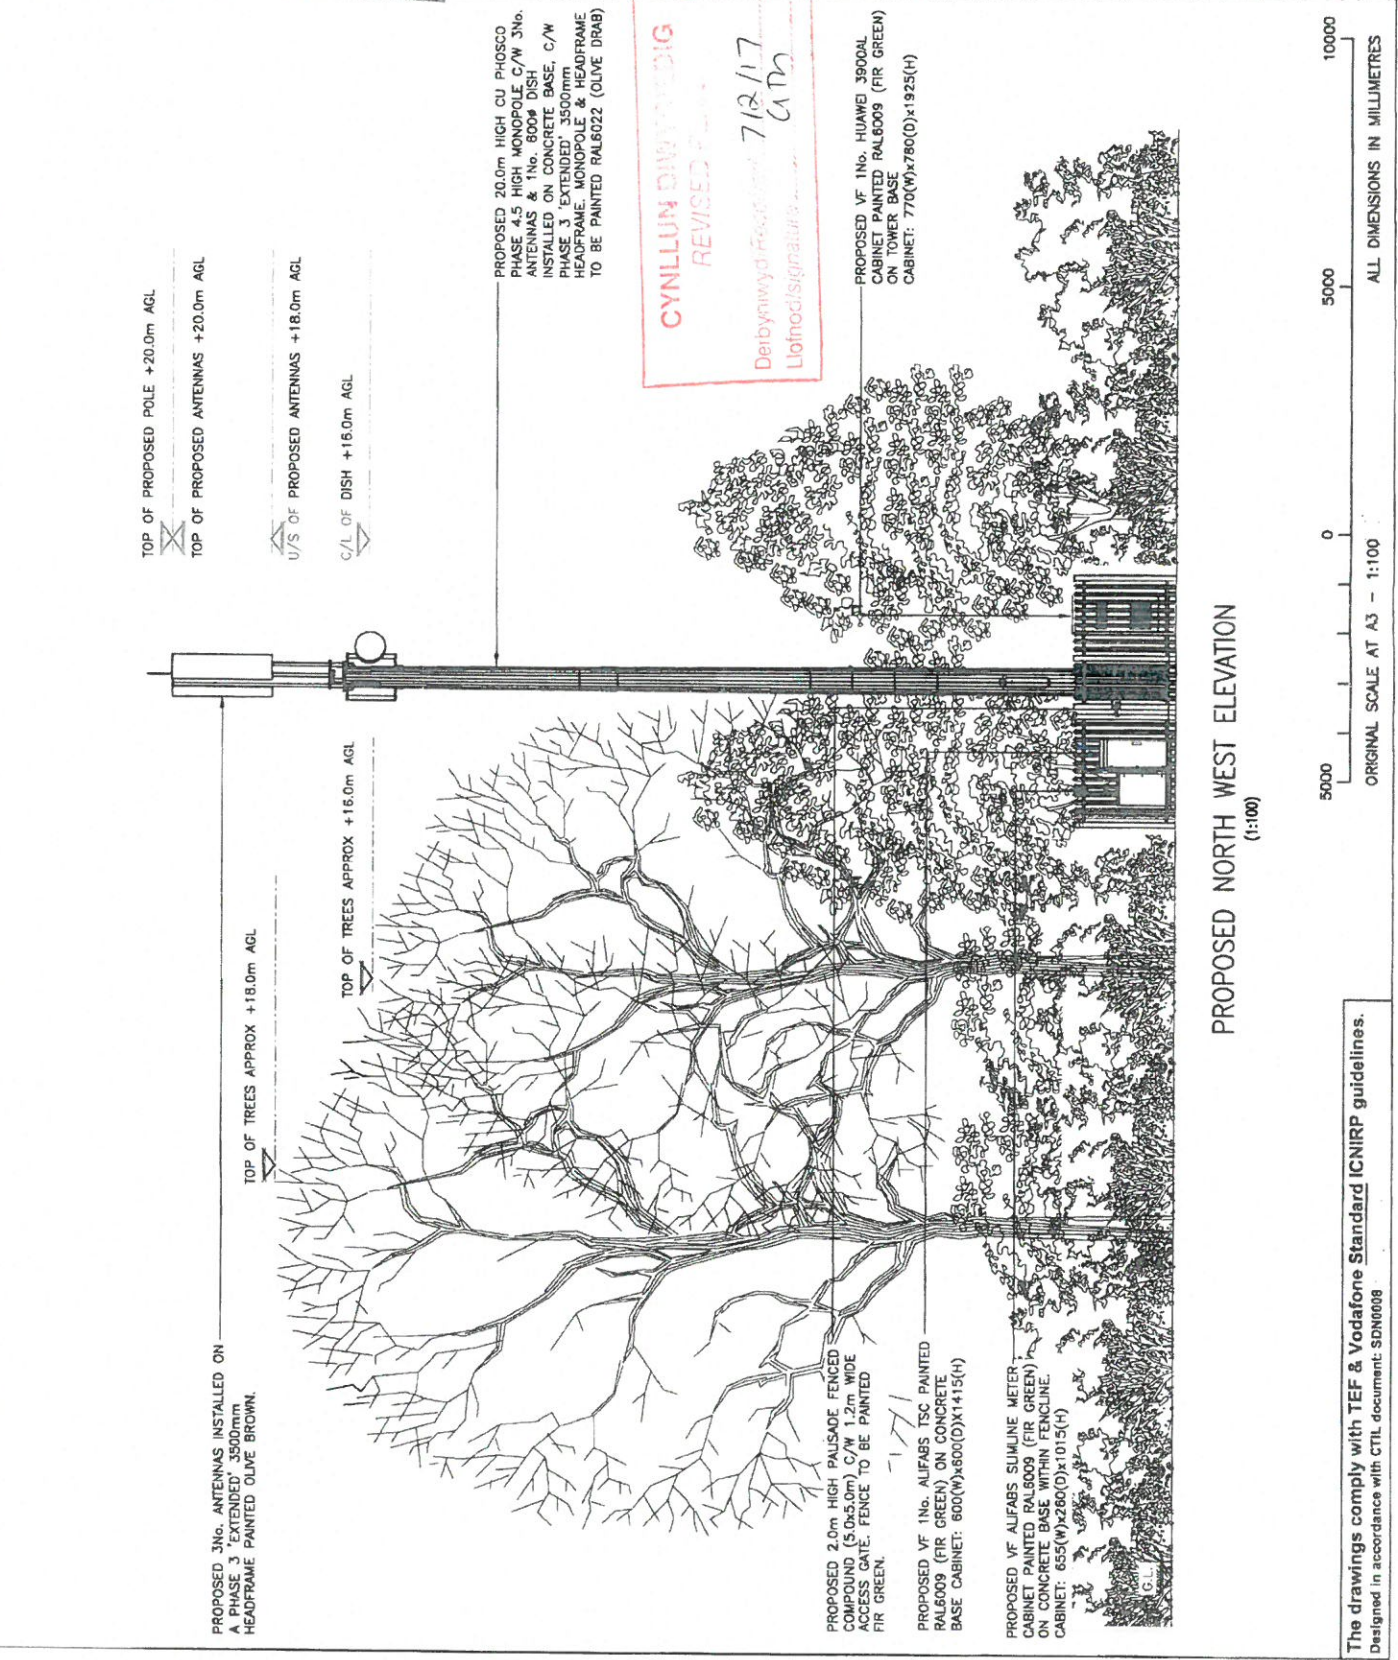

The drawings comply with TEF & Vodafone Standard ICNIRP guidelines.
 Designed in accordance with CTL document: SDN00008

ALL DIMENSIONS ARE IN MM UNLESS NOTED OTHERWISE
 N.G.R E: 268796 N: 344932
 CONCESSION REQUIRED NO

CYNGOR GWYNEDD
 ADARAN RHEGLEDDIO
 - 7 CHW 2017
 GWASANAETH CYLLUN DIWYGIEDIG

REV	A	Issued For Approval	DATE
			07/12/16



vodafone
 GROW THE GRID

Cell Name	Opt
Gwynedd Council Recycling Centre	-
Cell ID No	VF
TEF	
208039	13293

Site Address / Contact Details
 GWYNEDD COUNCIL RECYCLING CENTRE
 TANYGRISIAU
 GWYNEDD
 NORTH WALES
 LL41 3SL

Drawing Title:	PHOTOMONTAGE No 1
Purpose of Issue:	PLANNING
Drawing Number:	401
Drawn By:	Original Sheet Size:
SP	A3
Date:	Check:
07.12.16	07.12.16
Issue:	Issue:
C	C

VIEW OF EXISTING SITE



PHOTOMONTAGE OF PROPOSED SITE



THIS PHOTOMONTAGE IS FOR ILLUSTRATIVE PURPOSES ONLY

ANTENNA SPEC: PROPOSED NEW 3InG HUAWEI ATR451606 AT U/S 18.0m A.G.L. ON NEW PHASE 3 EXTENDED HEADFRAME ON NEW 20.0m CU PHOSCO PHASE 4.5 MONOPOLE. MONOPOLE & HEADFRAME PAINTED RAL6022 (OLIVE DRAB)


CABINETS:

- 1No. ALFABS TSC CABINET 0.6m x 0.6m x 1.41m
- 1No. HUAWEI BTS3900AU 0.77m x 0.76m x 1.92m HIGH
- 1No. ALFABS SLIMLINE METER CABINET 0.65m x 0.25m x 1.01m



VIEWPOINT: LOOKING EAST TOWARDS RECYCLING CENTRE
 CAMERA TO SITE DISTANCE: 17.5m

DATE: 07.02.2017

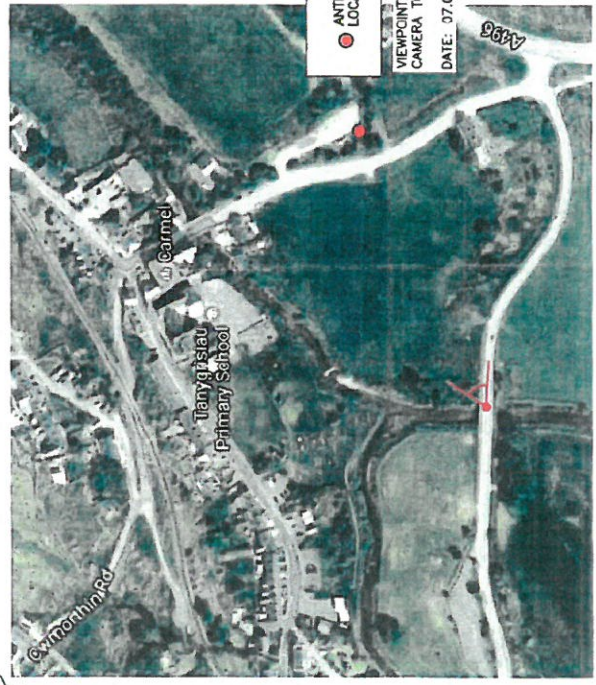


CAMERA LOCATION MAP

CYLLUN DIWYGIEDIG
 REVISED PLAN
 Deilynyddysydd/Revised: 7/2/17
 Llofnodysydd/signature: C1th

VIEW OF EXISTING SITE



PHOTOMONTAGE OF PROPOSED SITE

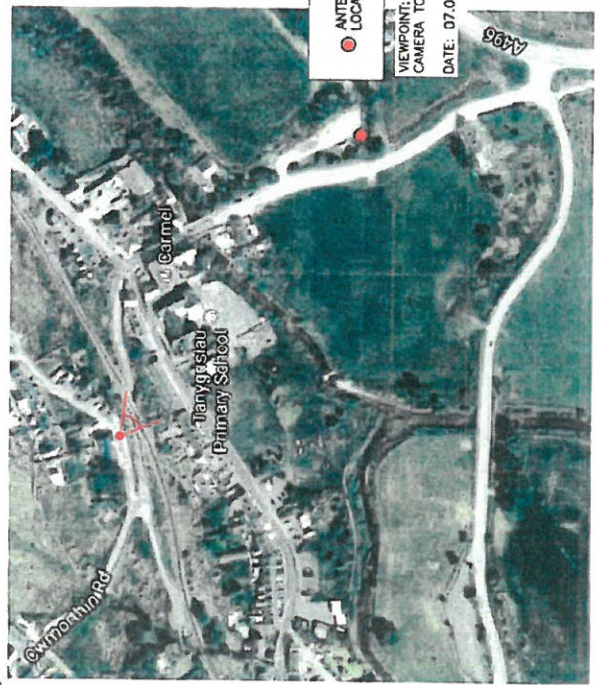

CAMERA LOCATION MAP

● ANTENNA LOCATION
▲ CAMERA LOCATION & DIRECTION

VIEWPOINT: LOOKING SOUTHEAST TOWARDS RECYCLING CENTRE
 CAMERA TO SITE DISTANCE: ● 220m
 DATE: 07.02.2017

THIS PHOTOMONTAGE IS FOR ILLUSTRATIVE PURPOSES ONLY

- ANTENNA SPEC:**
- PROPOSED NEW JING HUAWEI ATR451606 AT U/S 18.0m A.G.L. ON NEW PHASE 3 EXTENDED HEADFRAME ON NEW 20.0m CU PHOSCO PHASE 4.5 MONOPOLE.
 - MONOPOLE & HEADFRAME PAINTED RAL6022 (OLIVE DRAB)
- CABINETS:**
- 1No. ALFABS TSC CABINET 0.6m x 0.6m x 1.41m
 - 1No. HUAWEI BTSS600AL 0.77m x 0.78m x 1.92m HIGH
 - 1No. ALFABS SLMINE METER CABINET 0.65m x 0.25m x 1.01m

CYNLLUN DIWYBODAETHG
 REVISED PLAN
 Delweddau a Chwarae 7/2/17
 Llofnodwyr

ALL DIMENSIONS ARE IN mm UNLESS NOTED OTHERWISE
 N.G.R. E: 268796 N: 344932
 CONCESSION REQUIRED NO

CYNIGOR GWYNEDD
 ADRAM RHEOLUSODHO
 - 7 Ionawr 2017
 GWYBODAETHG

REV	REASON FOR APPROVAL	BY	DATE
A	Issued for Approval	AL	07/12/16
	MODIFICATION	BY	CH DATE



Cell Name	GWYNEDD COUNCIL RECYCLING CENTRE
Cell ID No	208039
CTL	TEF
YF	13293

Site Address / Contact Details
 GWYNEDD COUNCIL RECYCLING CENTRE
 TANYGRISTAU
 GWYNEDD
 NORTH WALES
 LL41 3SL

Drawing Title: PHOTOMONTAGE No 2
 Purpose of Issue: PLANNING
 Drawing Number: 402

Drawn By	AL	Date	07.12.16	Check	MT	Drawn	07.12.15
Drawn	AL	Date	07.12.16	Check	MT	Drawn	07.12.15
Original Sheet Size	A3	Original Sheet Size	A3	Original Sheet Size	A3	Original Sheet Size	A3
Scale	1:1	Scale	1:1	Scale	1:1	Scale	1:1
Drawn	AL	Date	07.12.16	Check	MT	Drawn	07.12.15