



Rhif y Cais / Application Number : C17-0182-03-LL

Cynllun lleoliad ar gyfer adnabod y safle yn unig. Dim i raddfa.
Location Plan for identification purposes only. Not to scale.

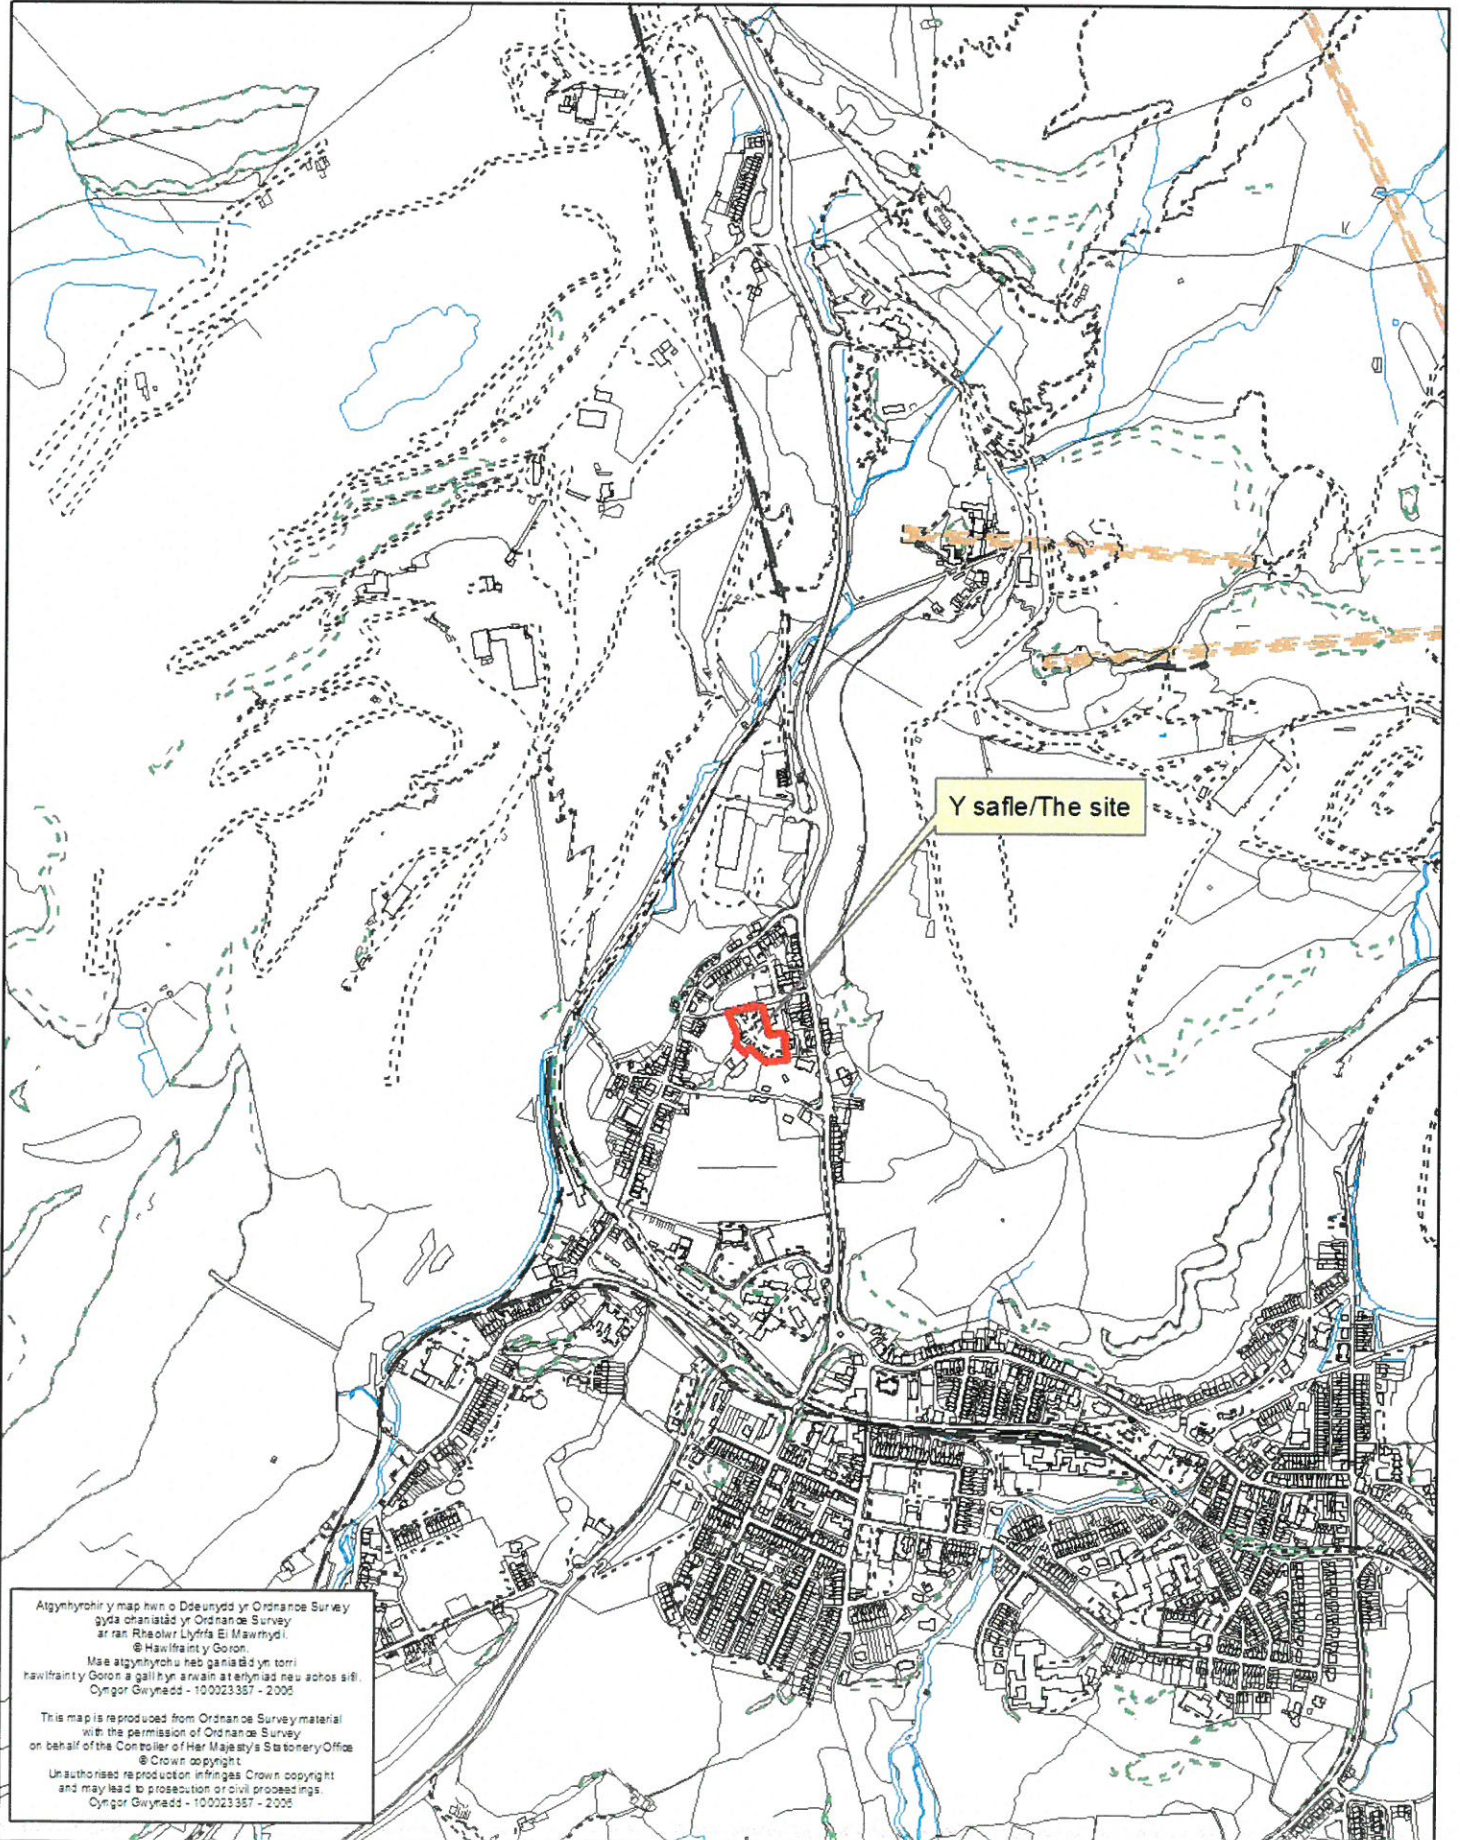

Atgynhyrchir y map hwn o Ddwydd yr Ordnance Survey gyda oheredd yr Ordnance Survey ar ran Rheolwr Llyfrau Eri Mawrthdi.
© Hawffrwynt Goron
Mae atgynhyrchu hys ganiadau yn torri hawffrwynt Goron a gall hys arwain at enfydd neu achos sifl.
Cynllun Gwynedd - 100023357 - 2005

This map is reproduced from Ordnance Survey material with the permission of Ordnance Survey on behalf of the Controller of Her Majesty's Stationery Office.
© Crown copyright
Unauthorised reproduction infringes Crown copyright and may lead to prosecution or civil proceedings.
Cynllun Gwynedd - 100023357 - 2005


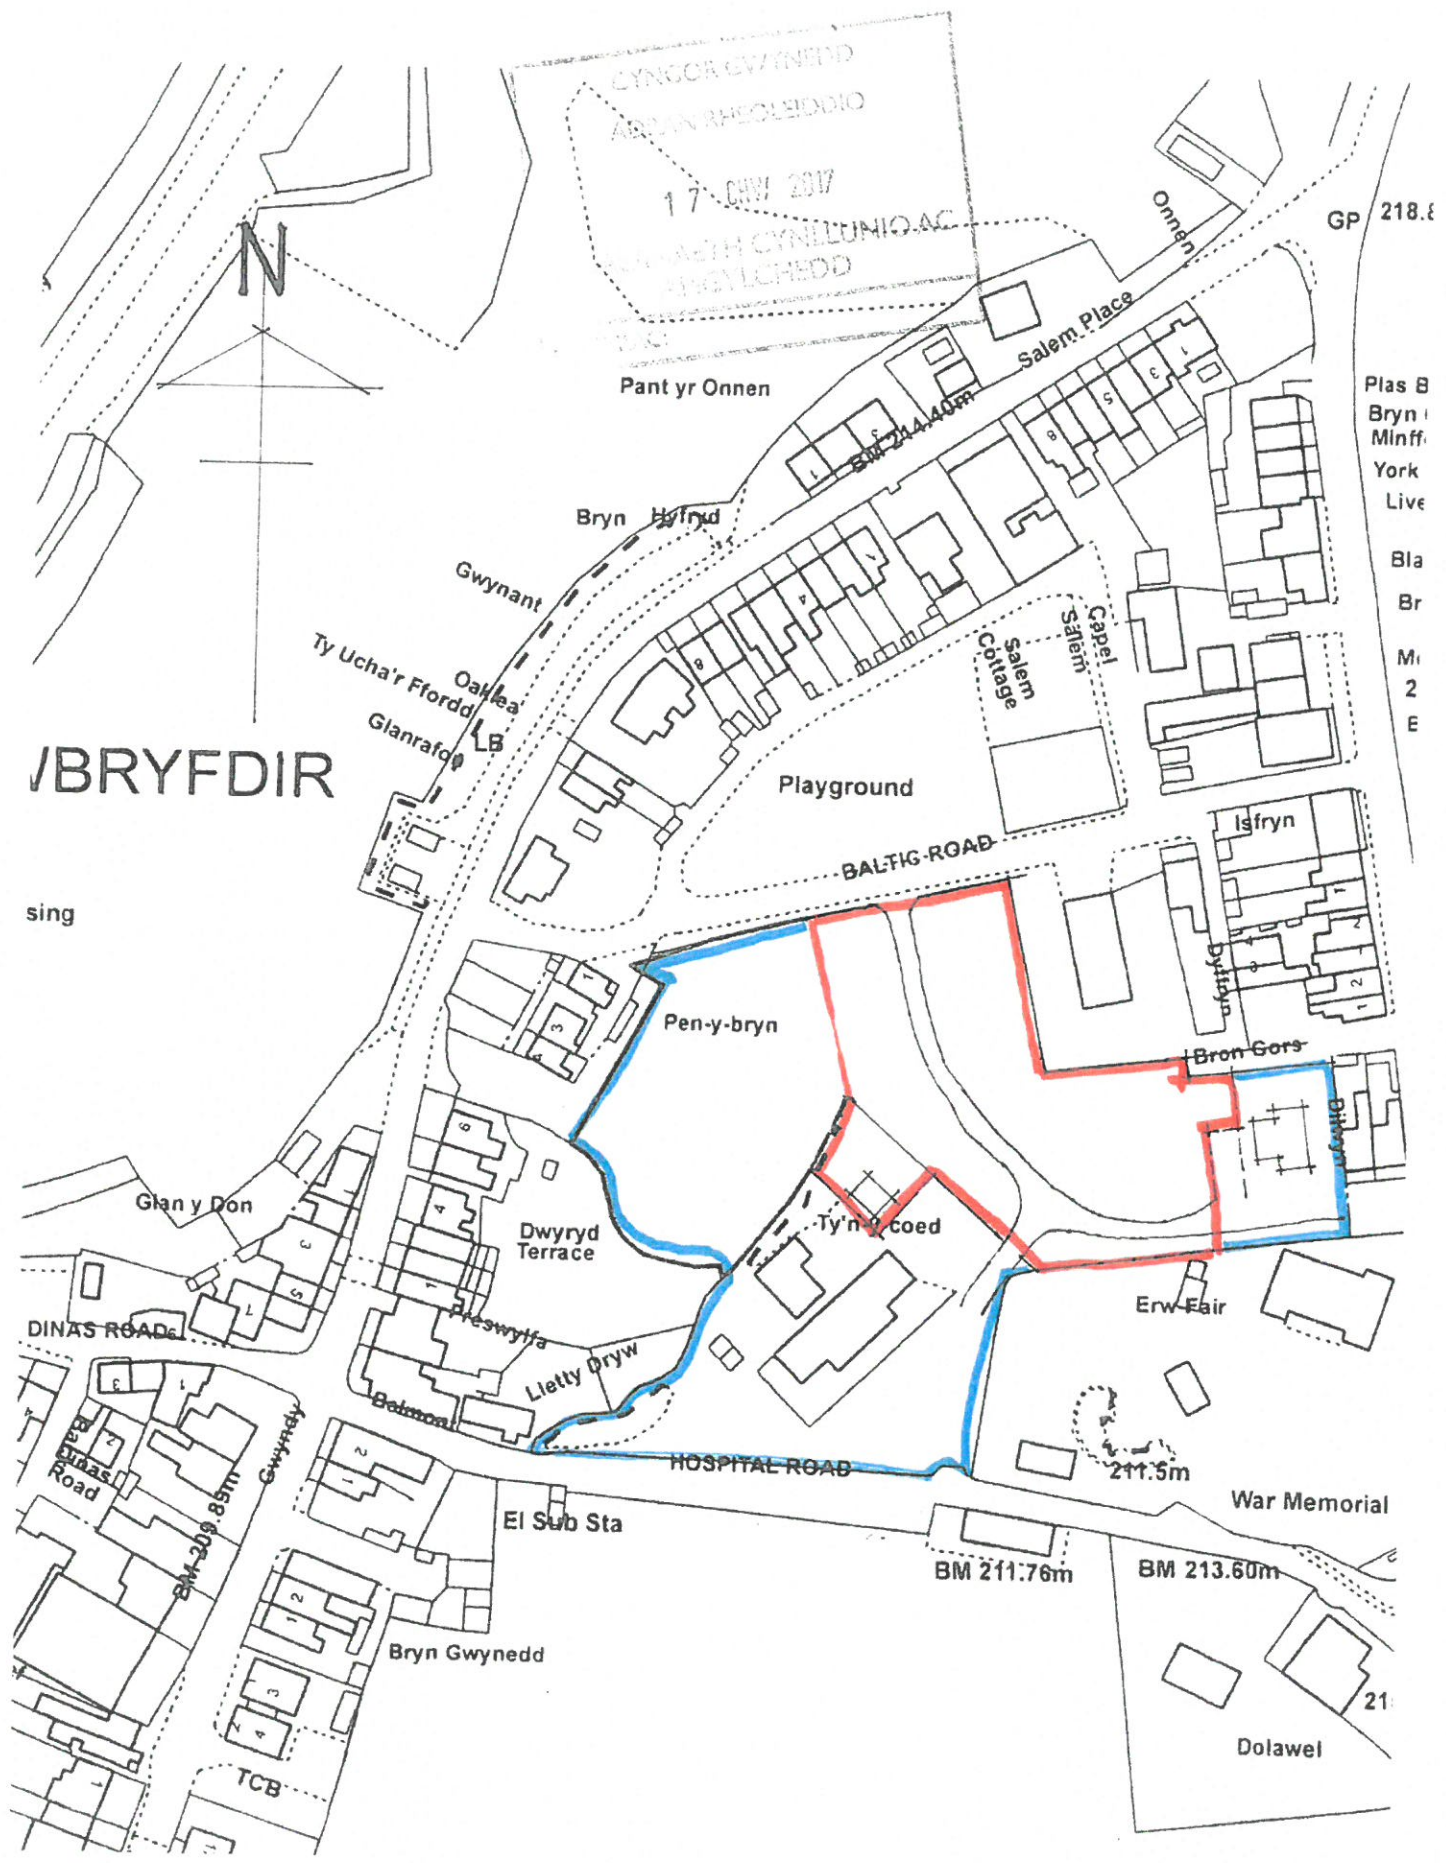


BRYN GYWNEDD

LOCATION PLAN SCALE 1:1250

BALIK ROAD

NOTES

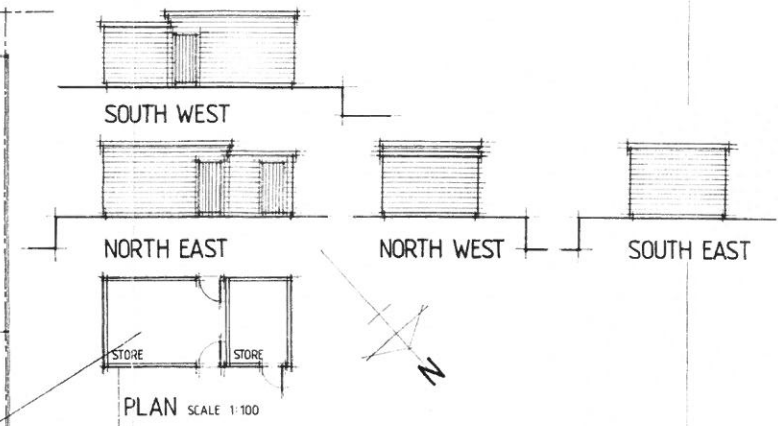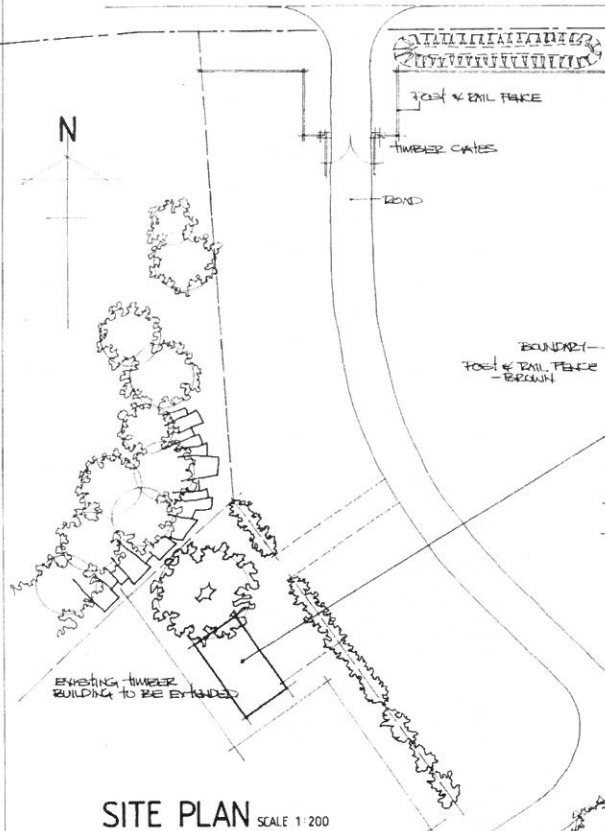

PLAN SCALE 1:100



SITE PLAN SCALE 1:200

Don Westley
Architectural Services
Gwasanbau Penarnhoi

CLIENT
MEAMES & JONES,
Tŷ IŶY COED,
THE OLD QUARRY HOSPITAL,
RHWYBY FFDIR,
BLAENAU FFESTINIOG,
GAMWEDD.

JOB
PROPOSED TOURING
CARAVAN SITE AT
Tŷ IŶY COED,
THE OLD QUARRY HOSPITAL,
RHWYBY FFDIR,
BLAENAU FFESTINIOG.

0.1 EXISTING
SCALE DATE
1:200 / 1:100 FEB 2017
DRWG NO
01/JTJ 17

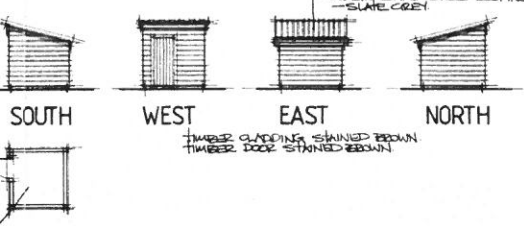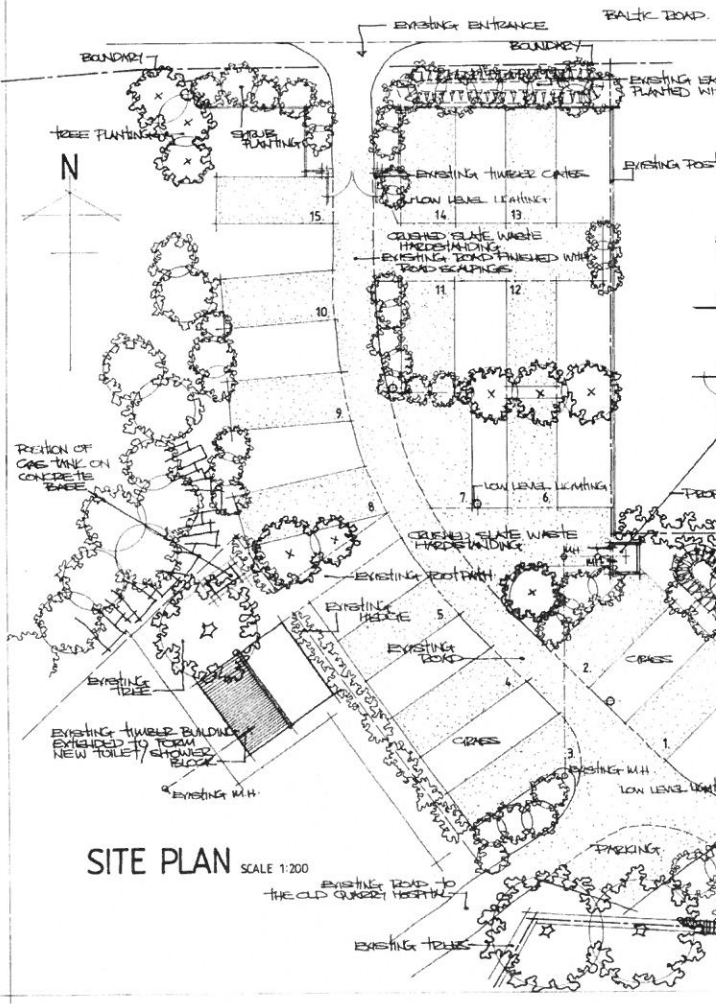

PLAN SCALE 1:100

SITE PLAN SCALE 1:200

NOTES


Don Westley
Architectural Services
Gwasanbau Penarnhoi

CLIENT
MEAMES & JONES,
Tŷ IŶY COED,
THE OLD QUARRY HOSPITAL,
RHWYBY FFDIR,
BLAENAU FFESTINIOG,
GAMWEDD.


JOB
PROPOSED TOURING
CARAVAN SITE AT
Tŷ IŶY COED,
THE OLD QUARRY HOSPITAL,
RHWYBY FFDIR,
BLAENAU FFESTINIOG.

0.3 PROPOSED
SCALE DATE
1:200 / 1:100 FEB 2017
DRWG NO
03/JTJ 17


PLASTIC COATED STEEL ROOF CLADDING
- SLATE GREY.

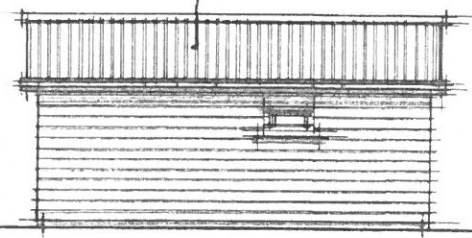

SOUTH WEST

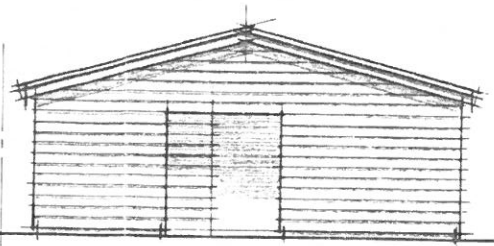


NORTH WEST

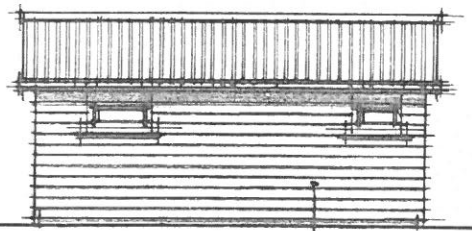


NORTH EAST


TIMBER CLADDING
STAINED BROWN TO
MATCH EXISTING

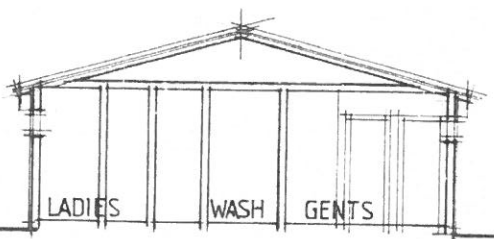

SECTION

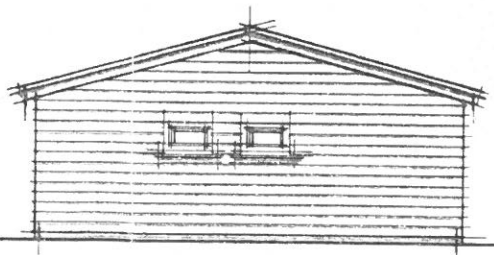

SOUTH EAST

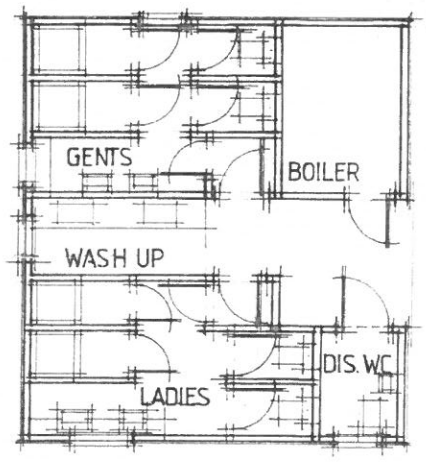

PLAN



NOTES

CYNGOR GWYNEDD
ADRAN RHEOLIDDDIG
17 CHW 2017
GWASANAETH CYNLLUNIC Y
ANGLICHERDD

Don Westley
Architectural Services
Gwasanaethau Pensaernïol



Tel: 01766 830 287
Mob: 07970 366 237
don.westley@yahoo.co.uk

CLIENT
MR + MRS J. JONES,
TYN Y COED,
THE OLD QUARRY HOSPITAL,
RHIFRIFYDIP,
BLAENAU FFESTINIOG,
GWYNEDD.

JOB
PROPOSED TOURING
CREAVAN SITE AT
TYN Y COED,
THE OLD QUARRY HOSPITAL
RHIFRIFYDIP,
BLAENAU FFESTINIOG.

0.2. PROPOSED

SCALE 1:100	DATE FEB. 2017.
DRWG. NO. 02/JTJ 17	