


Rhif y Cais / Application Number : C17/0448/39/LL


Cynllun lleoliad ar gyfer adnabod y safle yn unig. Dim i raddfa.  
Location Plan for identification purposes only. Not to scale.

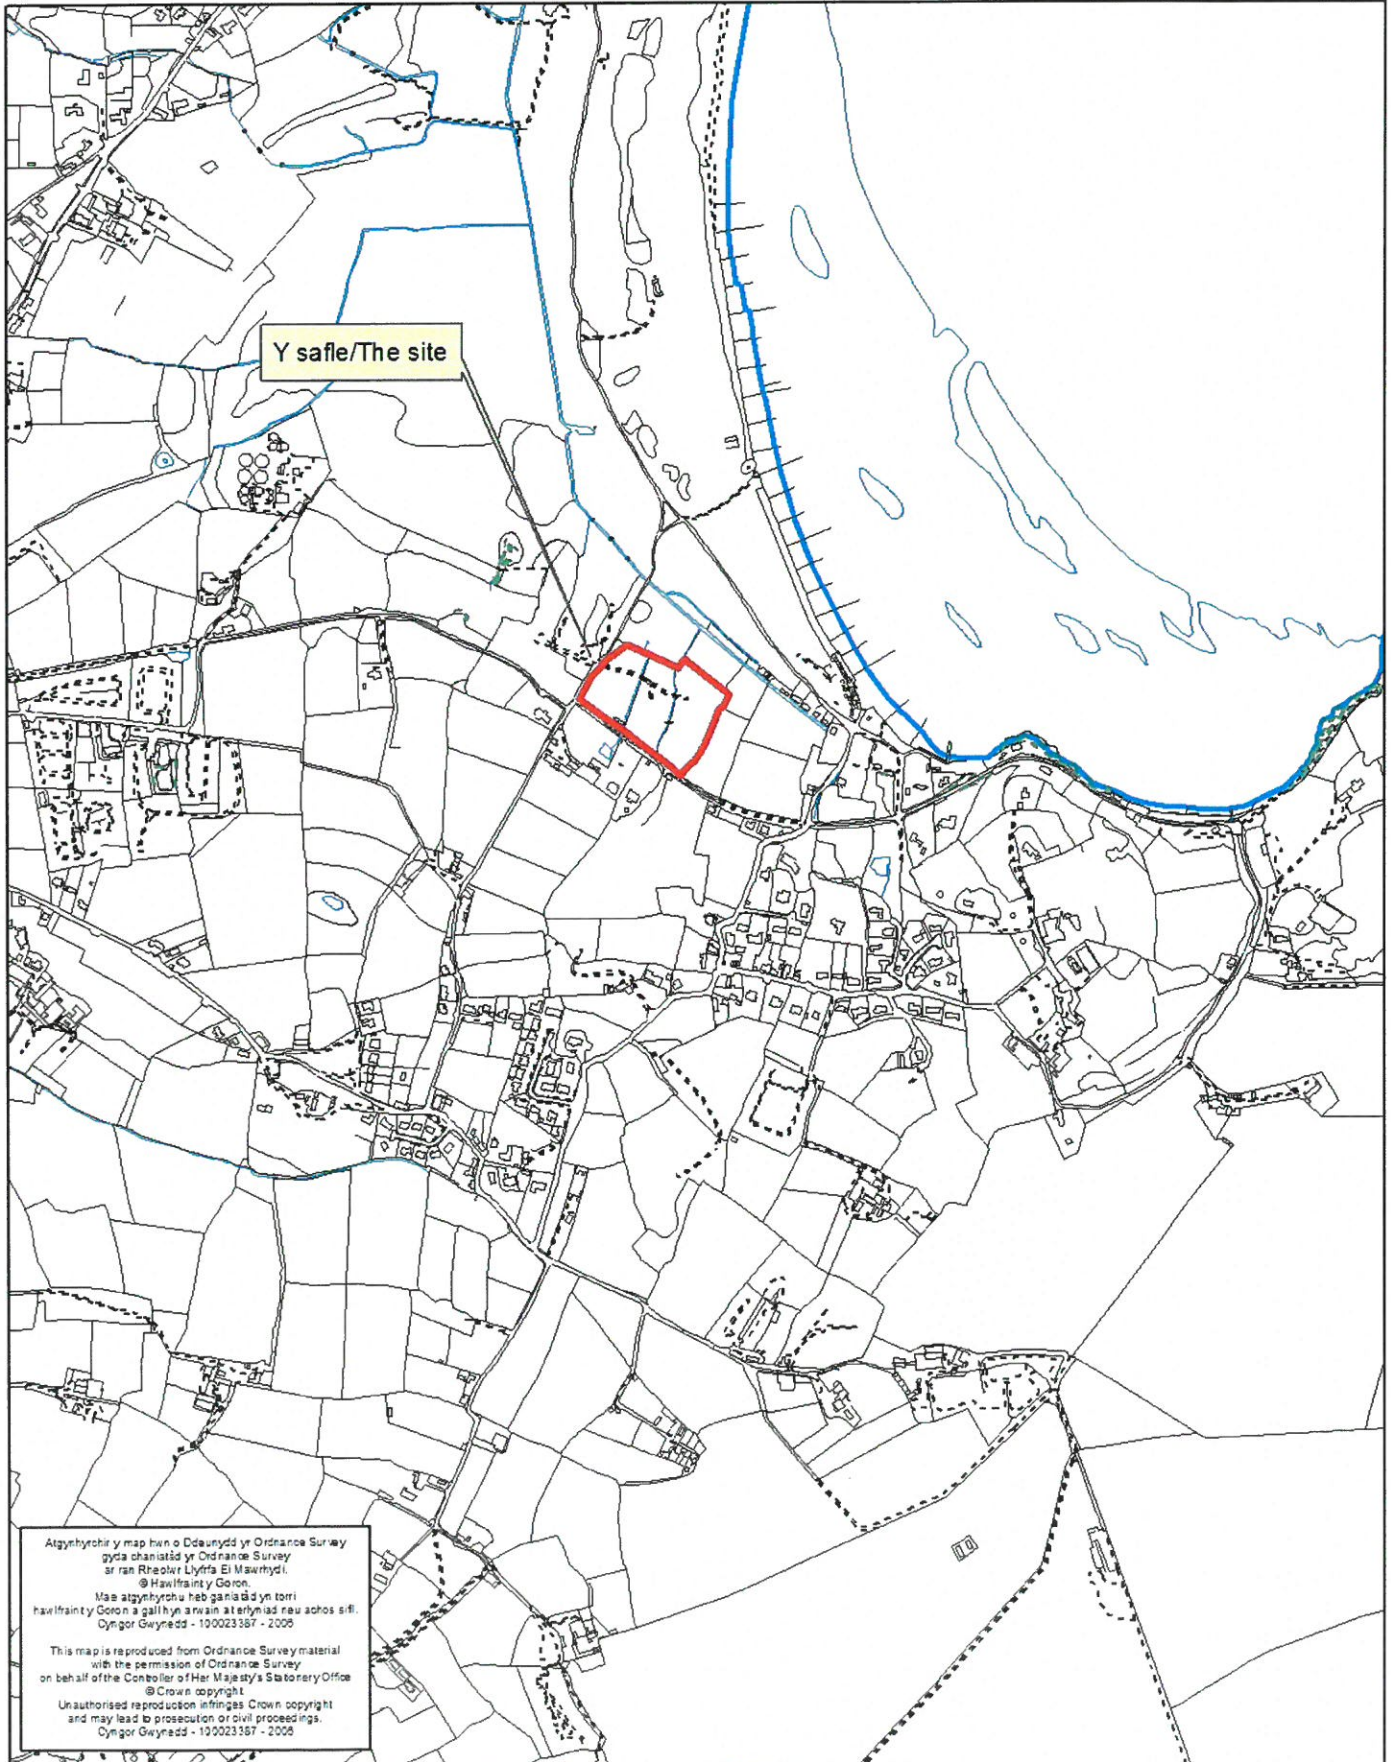



Map Centre 231,420 326,578

0 5 10 15  
Metres

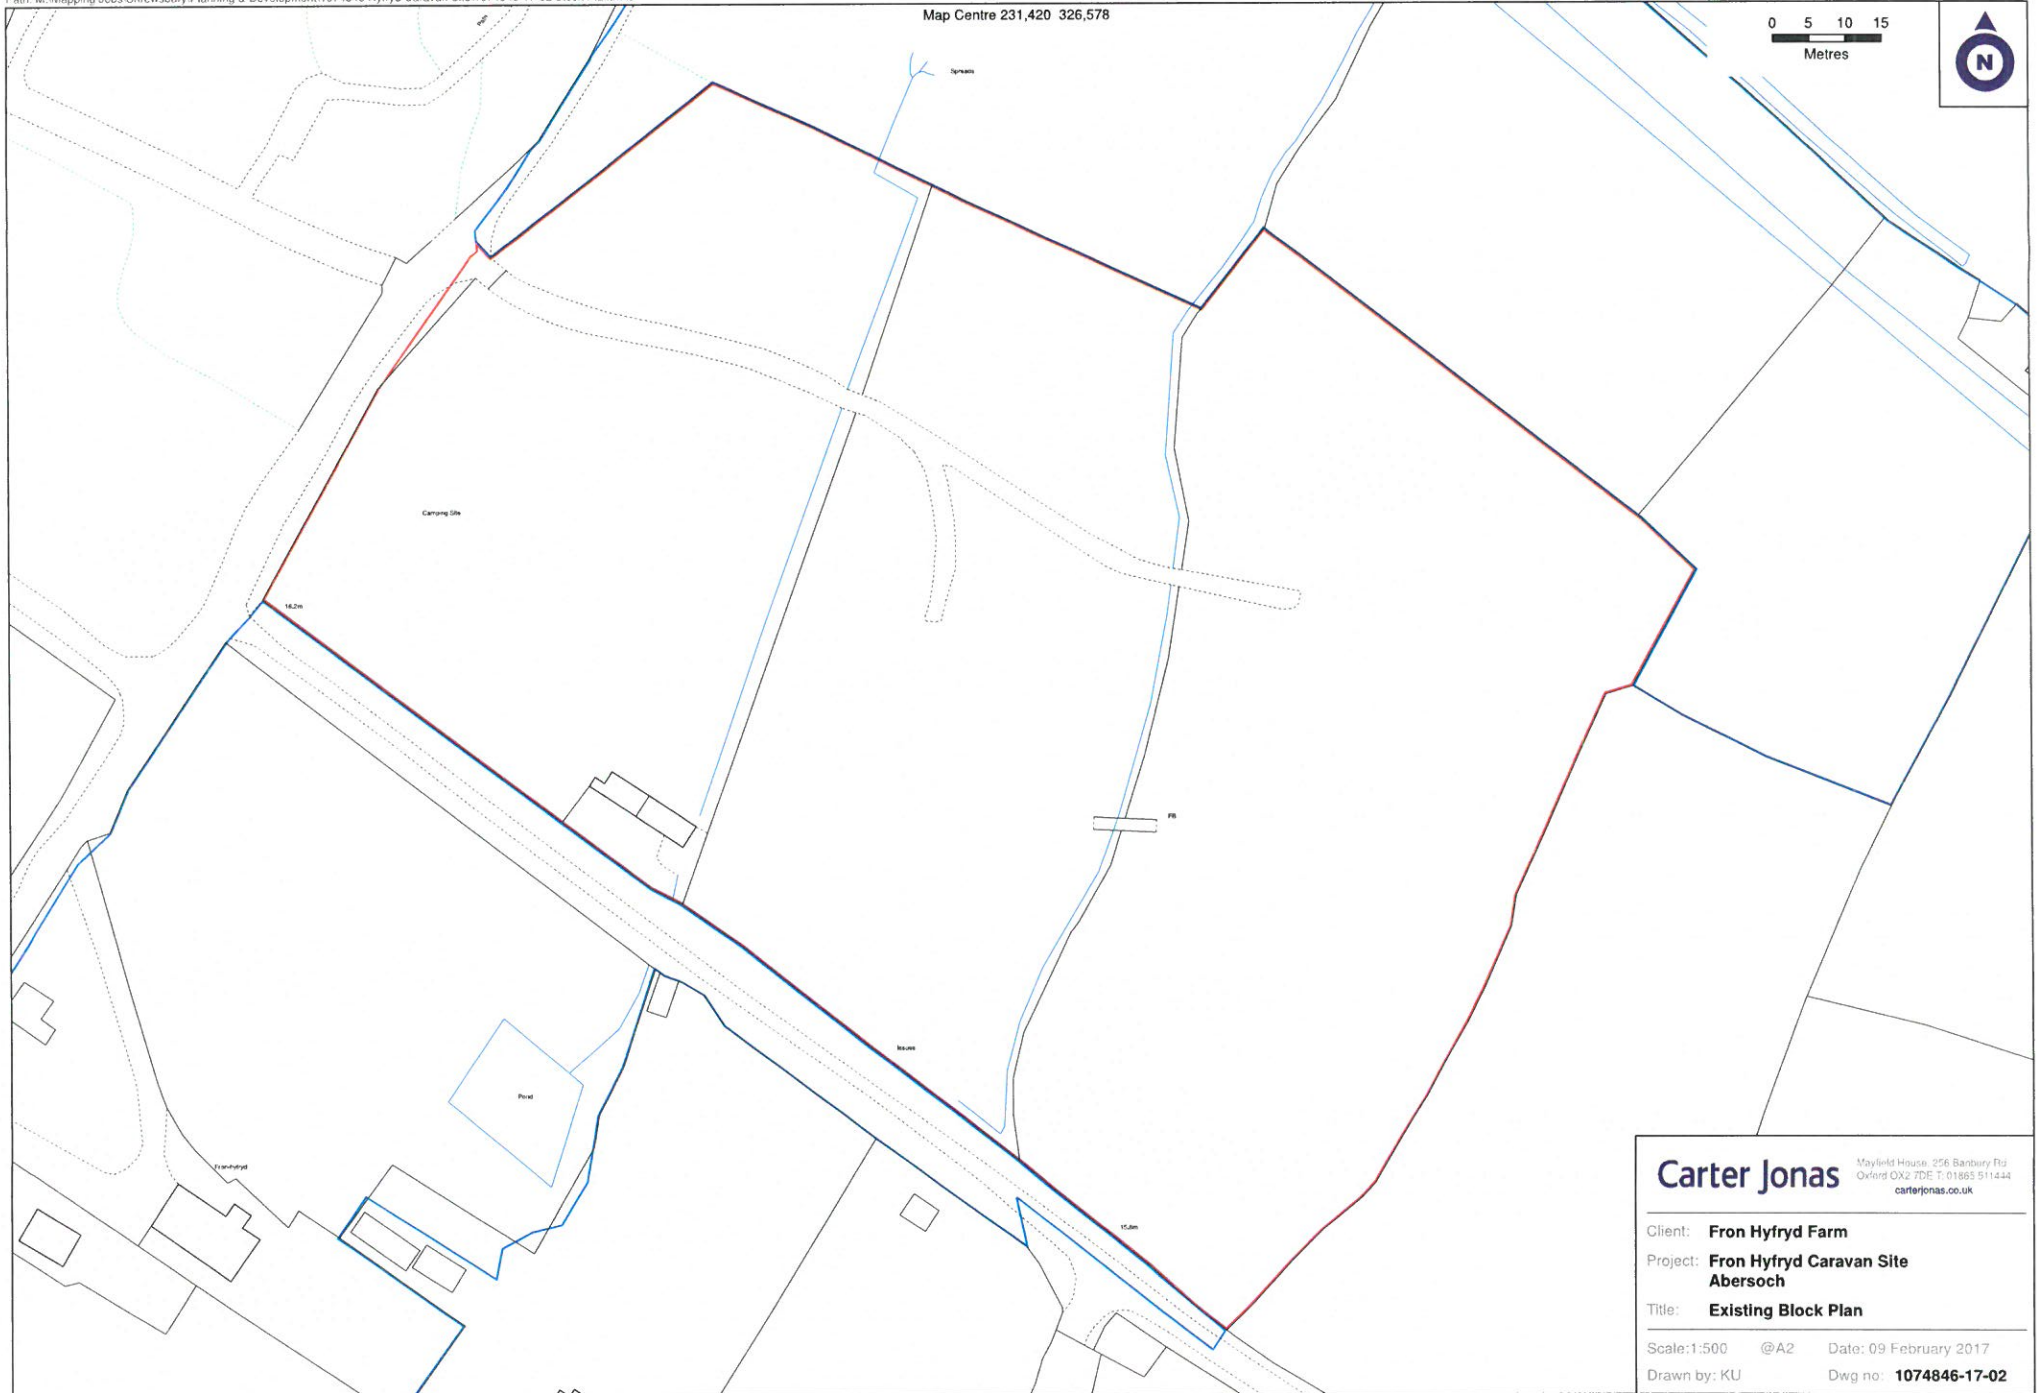


**Carter Jonas** Mayfield House, 256 Banbury Rd, Oxford OX2 7DE T: 01865 511444 carterjonas.co.uk

---


Client: **Fron Hyfryd Farm**  
Project: **Fron Hyfryd Caravan Site Abersoch**  
Title: **Existing Block Plan**

---


Scale: 1:500 @A2 Date: 09 February 2017  
Drawn by: KU Dwg no: **1074846-17-02**

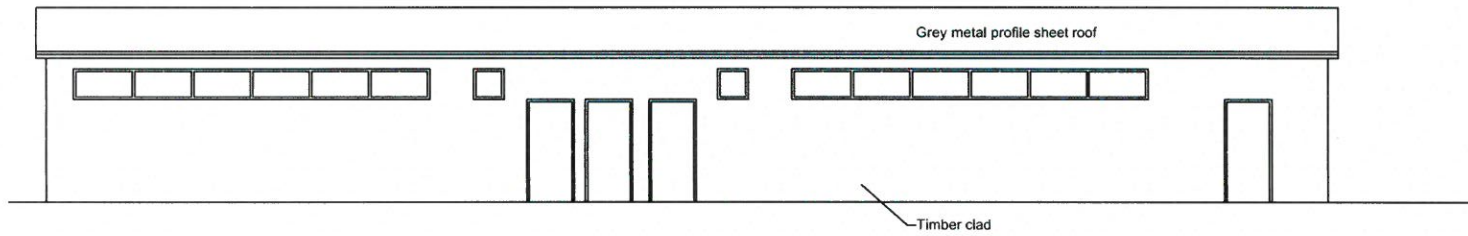


FRONT ELEVATION 1:100

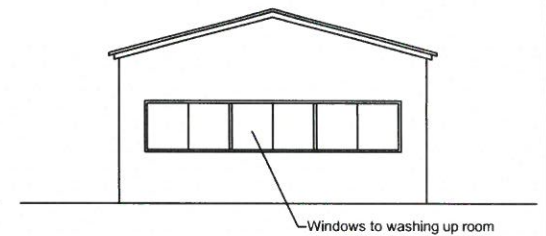


SIDE ELEVATION 1:100

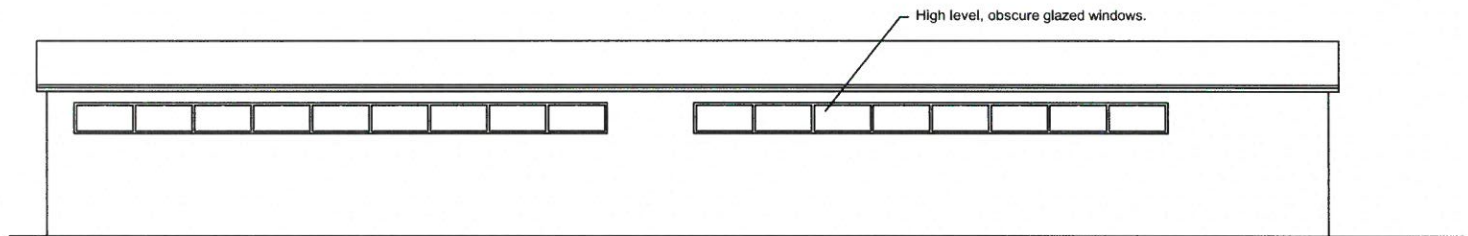

REAR ELEVATION 1:100

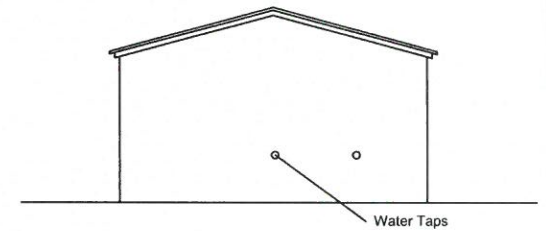

SIDE ELEVATION 1:100

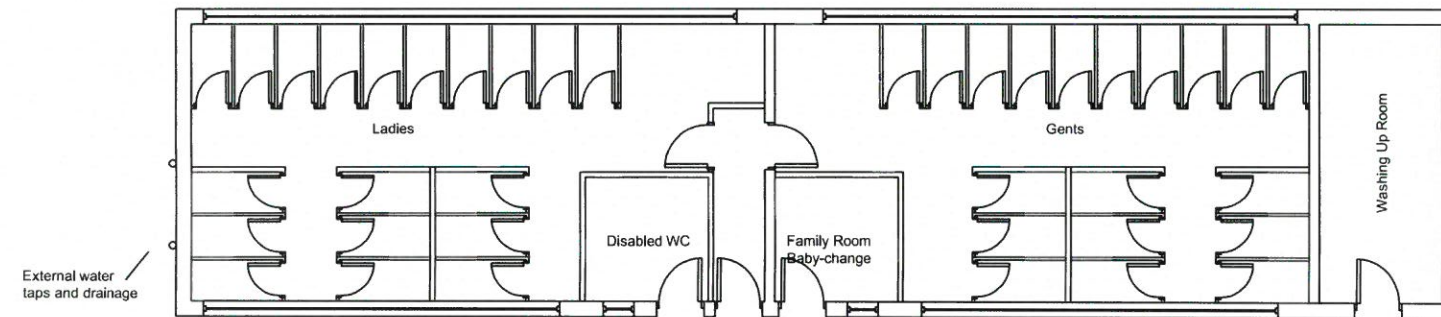

PLAN 1:100

**Carter Jonas** Market House, 29F Bankway Road  
Oxford, OX2 7DE TEL: 01865 511444  
carterjonas.co.uk

Client: **Fron Hyfryd Farm**  
Project: **Fron Hyfryd Caravan Site**

Title: **Proposed Facilities Block**

Scale: 1:100 @A3 Date: 01 December 2016  
Drawn by: KU Dwg no: 1074846-16-01

