




Rhif y Cais / Application Number : C17/0718/03/LL


Cynllun lleoliad ar gyfer adnabod y safle yn unig. Dim i raddfa.
Location Plan for identification purposes only. Not to scale.

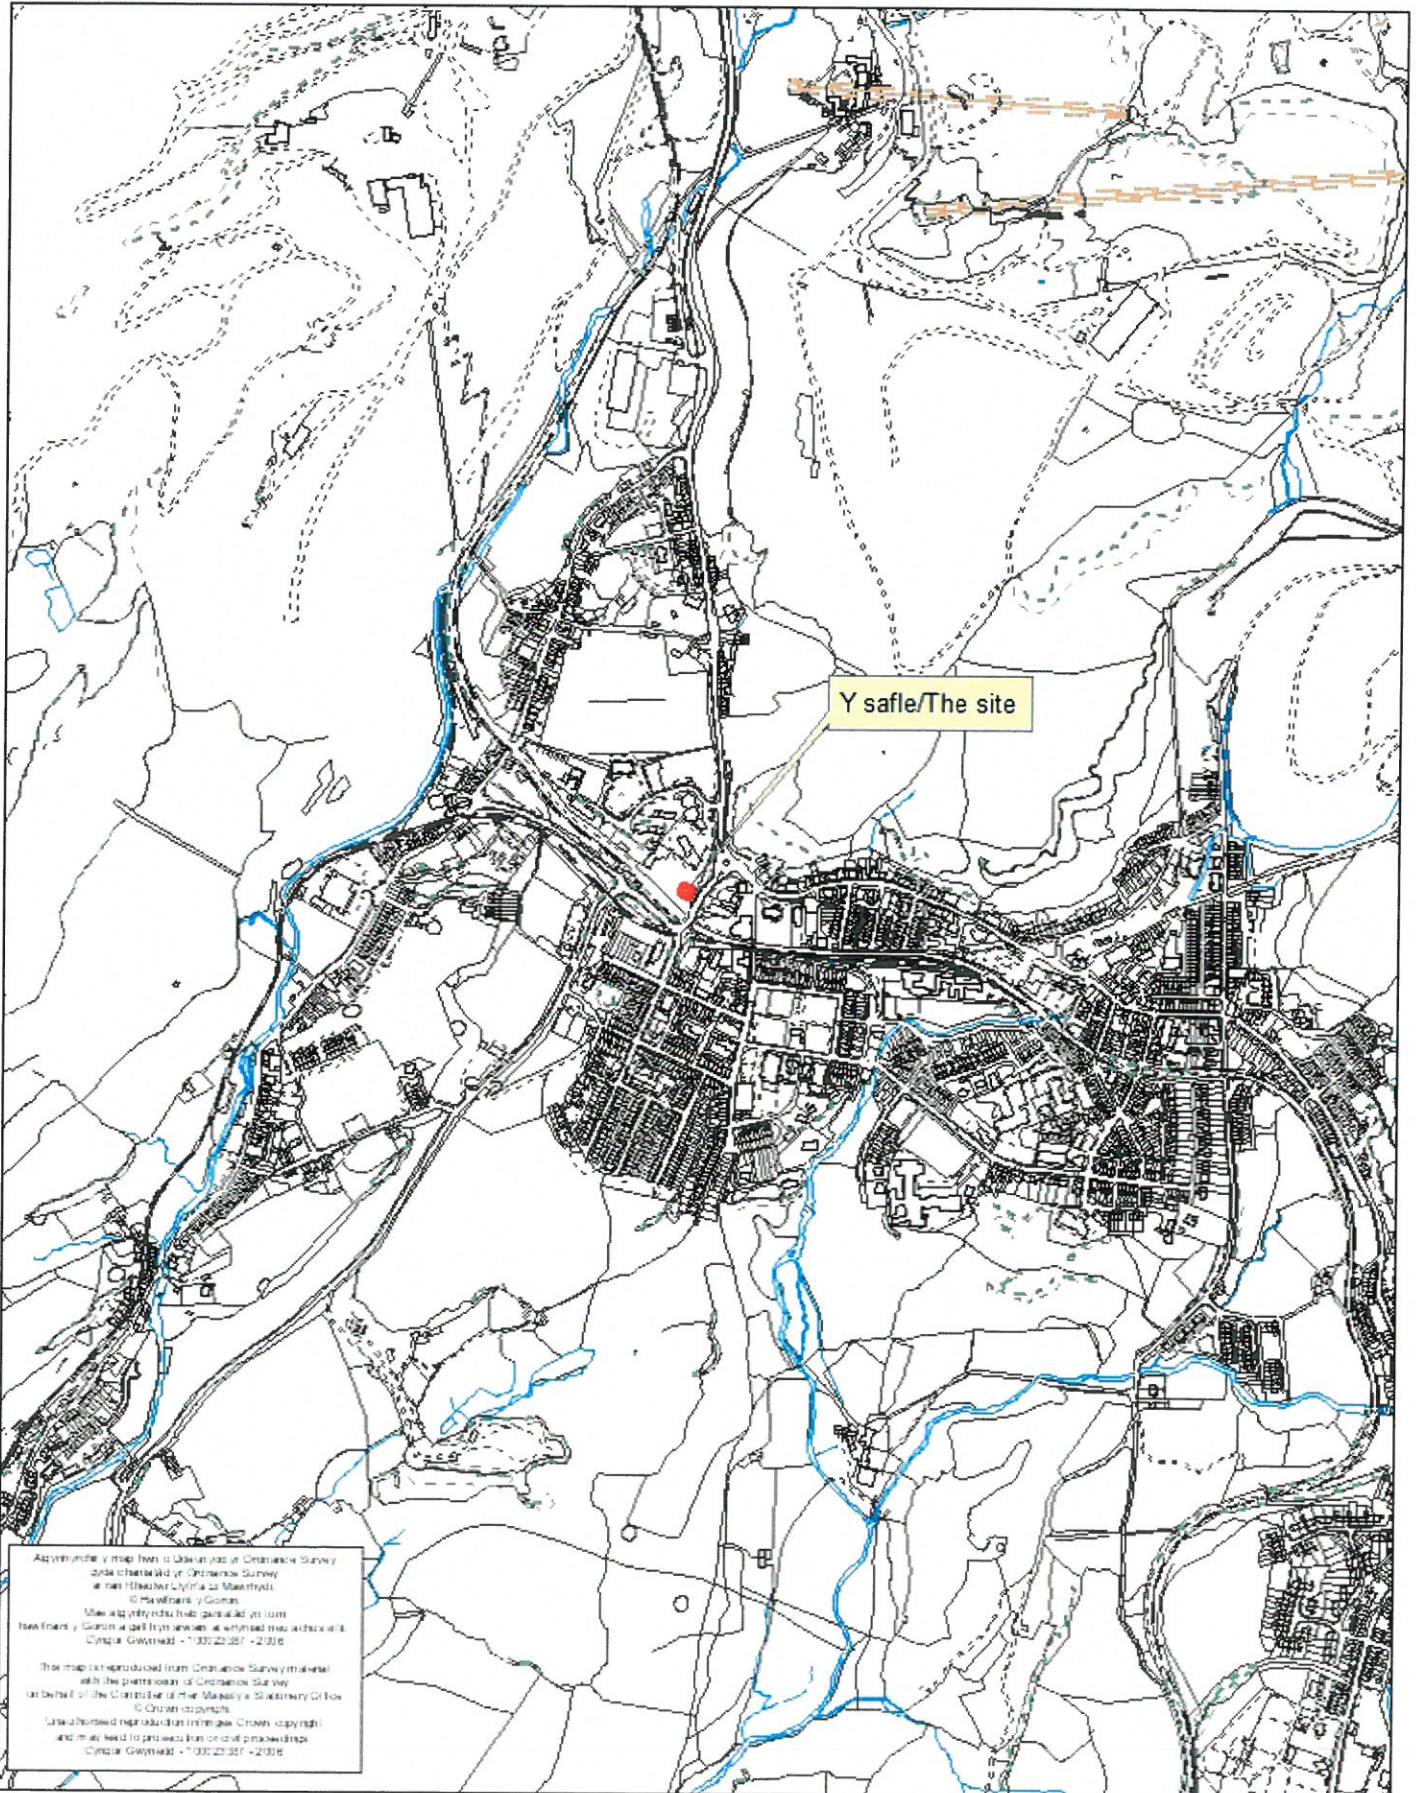


Y safle/The site

Apwyntir y map hon o lawer yd o Ordnance Survey
data a hysbysu i Ordnance Survey
a'r Rheolwr Cynllun Gwynedd
© Cynllun Gwynedd
Mae'r apwyntir hon yn parhau yn ffordd
bunfwrdd y Cynllun Gwynedd a hysbysu i'r Rheolwr
Cynllun Gwynedd - T: 03022357 - 2016
The map is reproduced from Ordnance Survey material
with the permission of Ordnance Survey
under licence of the Controller of Her Majesty's Stationery Office
© Crown copyright
Unauthorised reproduction is illegal. Crown copyright
and its use is protected by or under patents.
Cynllun Gwynedd - T: 03022357 - 2016

NOTES

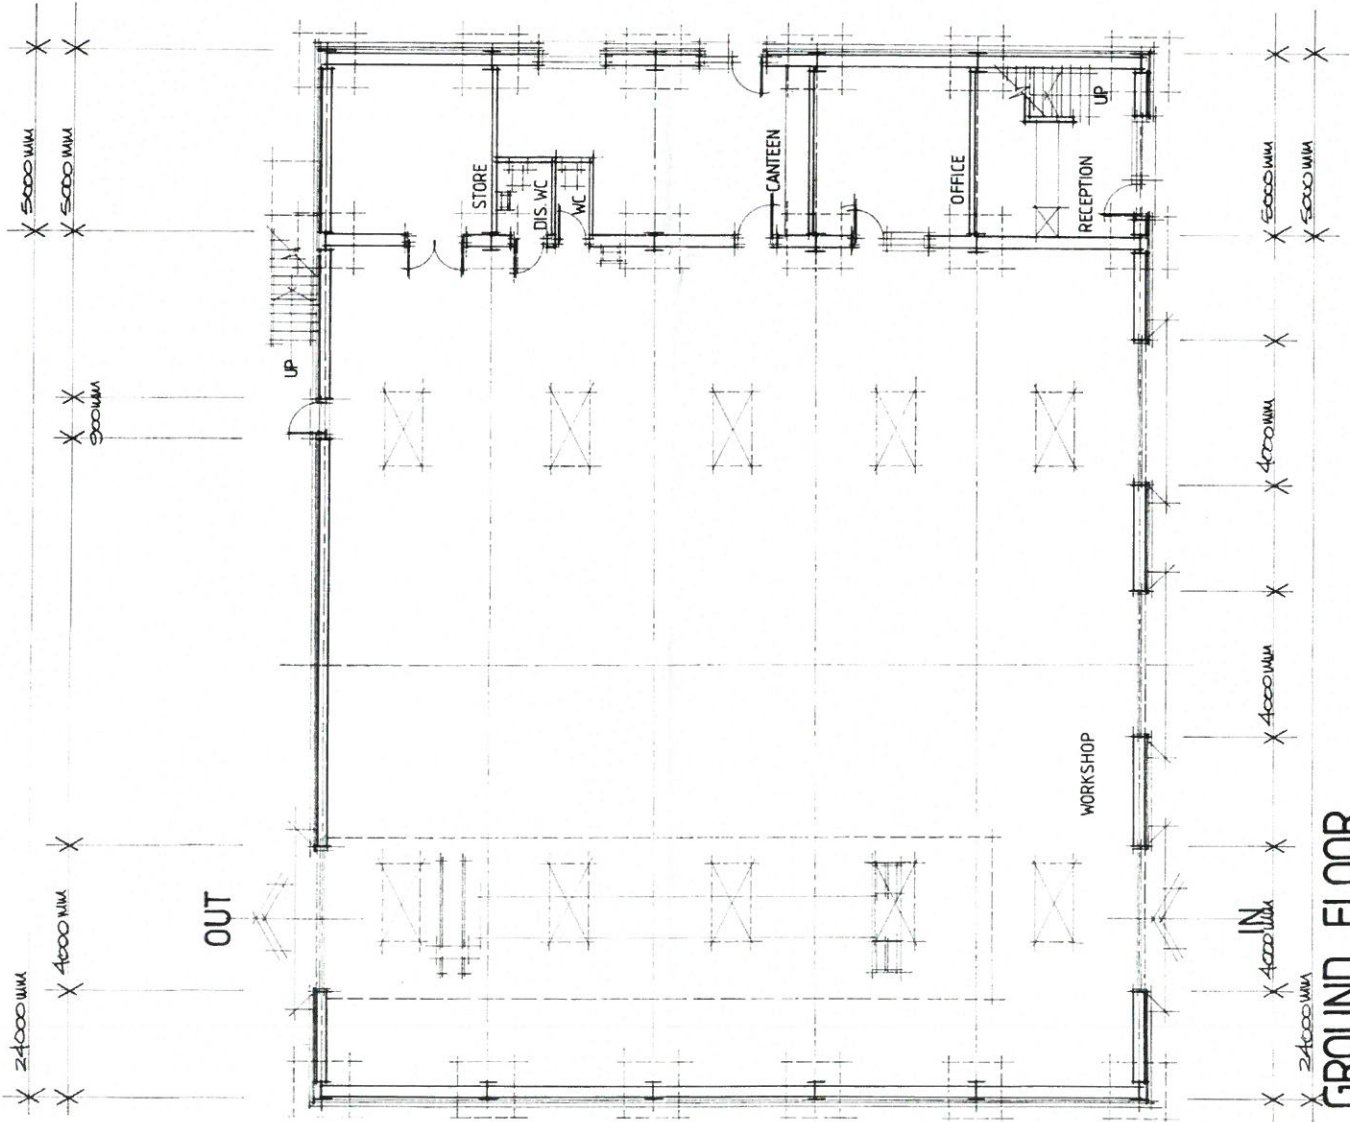

GROUND FLOOR

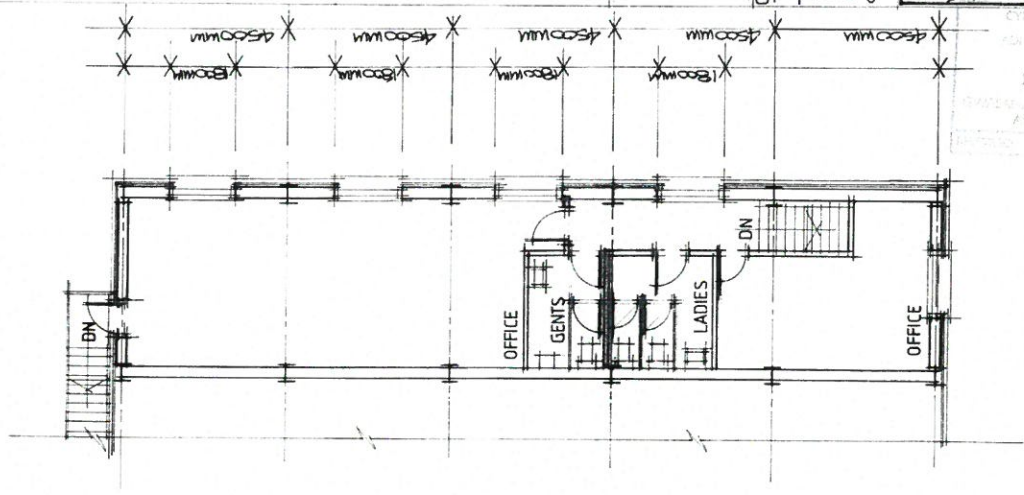

FIRST FLOOR


Don Westley
 Architectural Services
 Gwasan yn y Pen
 Tel: 01786 830 287
 Mob: 07970 368 237
 don.westley@gnoo.co.uk

CLIENT
 DAC JONES CO LTD,
 THE OLD STATION YARD,
 LLWYN GELL IND. ESTATE,
 BLAENAU FFSHININGO,
 GWYNEDD.


JOB
 PROPOSED REPLACEMENT
 WORKSHOP / OFFICES AT
 THE OLD STATION YARD,
 LLWYN GELL IND. ESTATE,
 BLAENAU FFSHININGO,
 GWYNEDD.

0.3 PROPOSED
 SCALE 1:100
 DATE FEB. 2017
 DRAWING NO. 03/DCJ17


NOTES

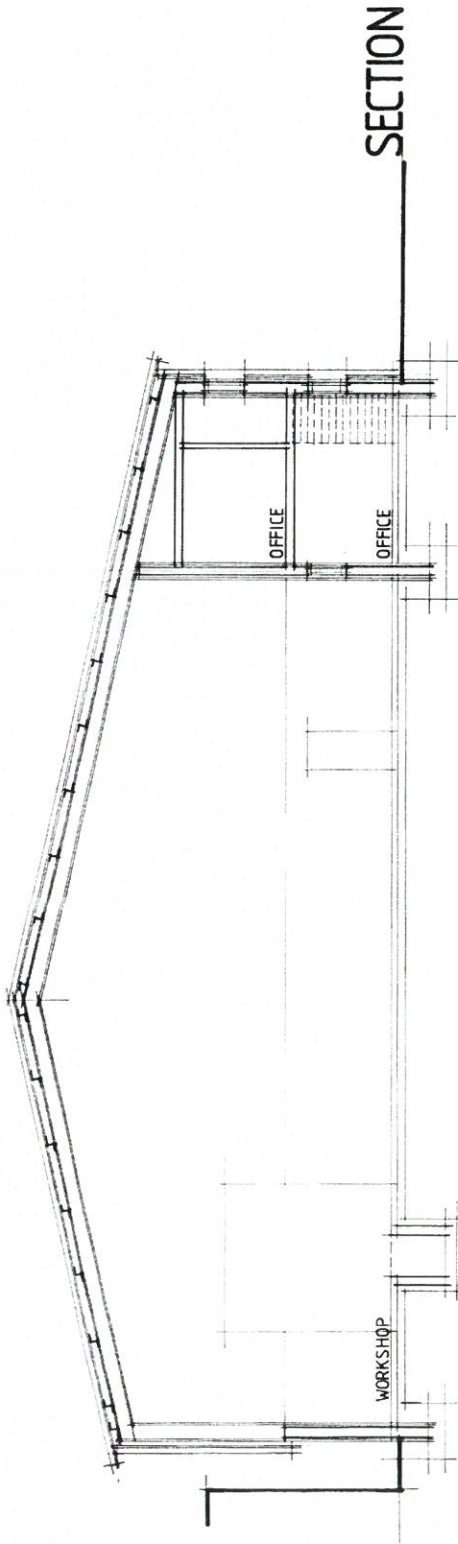

SECTION

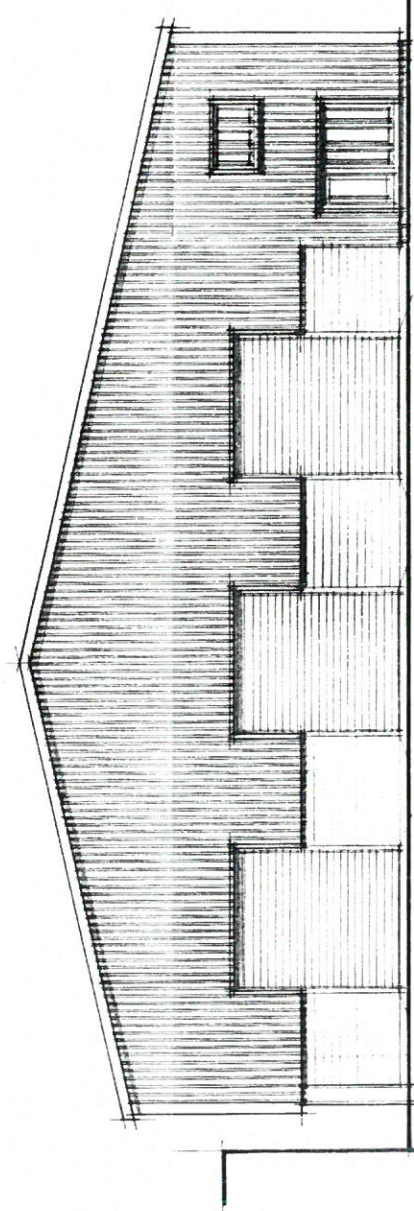

NORTH EAST

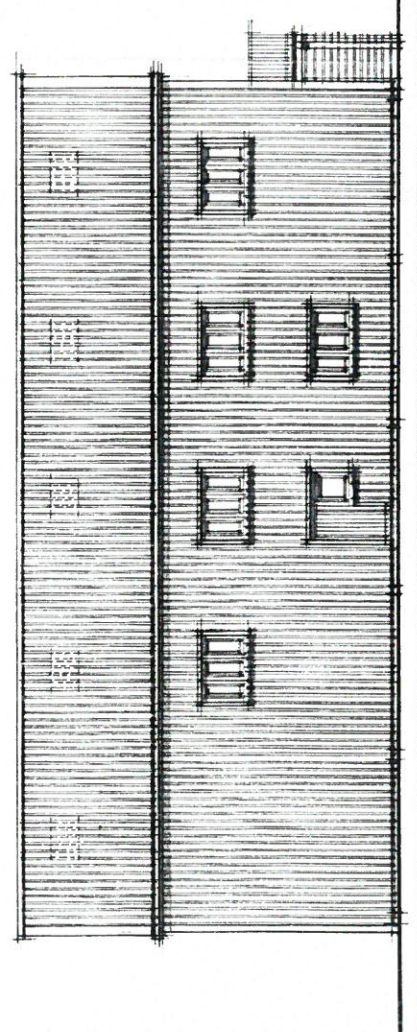

NORTH WEST


Don Westley
 Architectural Services
 Gwasanallt, Ynys-y-buallt, Pen-y-bont
 Tel: 01786 830 287
 Mob: 07970 366 237
 don.westley@ynhoo.co.uk

CLIENT
 PFC JONES CO. LTD,
 THE OLD STATION YARD,
 LLWYN GELL IND. ESTATE,
 ELABANAU FFEITHINGO,
 GANNIEDD.


JOB
 PROPOSED REPLACEMENT
 WORKSHOP/OFFICES AT
 THE OLD STATION YARD,
 LLWYN GELL IND. ESTATE,
 ELABANAU FFEITHINGO,
 GANNIEDD.

0.4 PROPOSED
 SCALE 1:100
 DATE FEB. 2011
 DRWG. NO. 04_D.C.J.17


NOTES

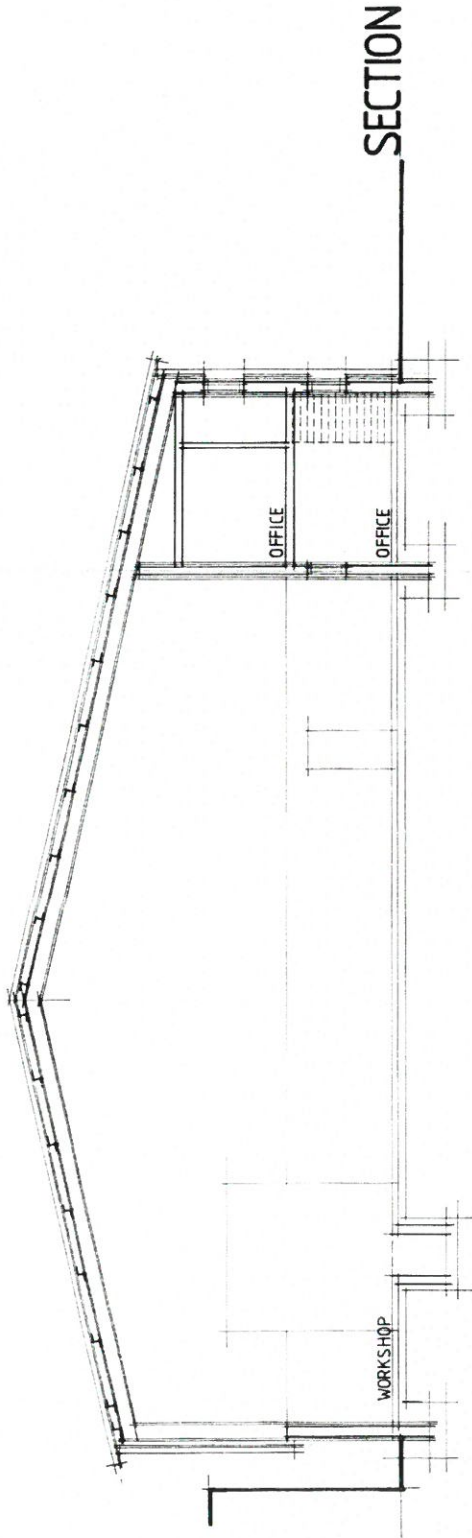

SECTION

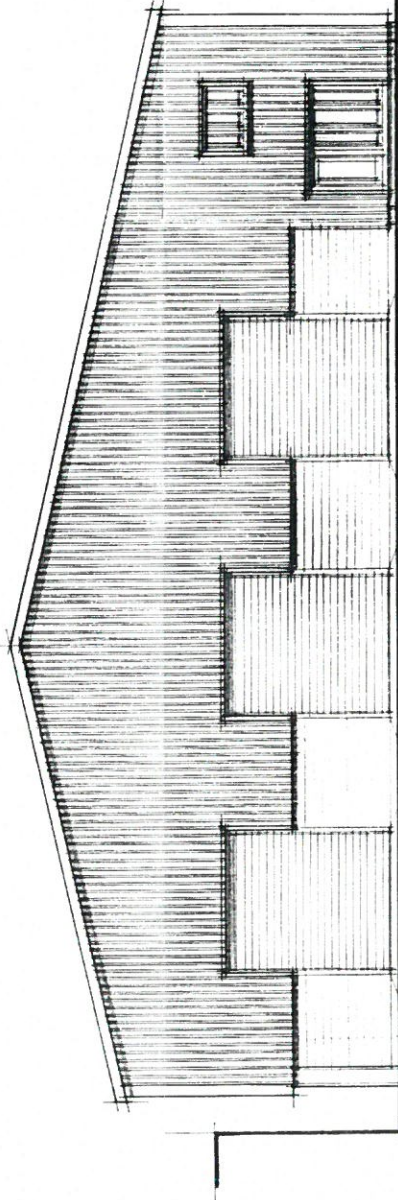

NORTH EAST

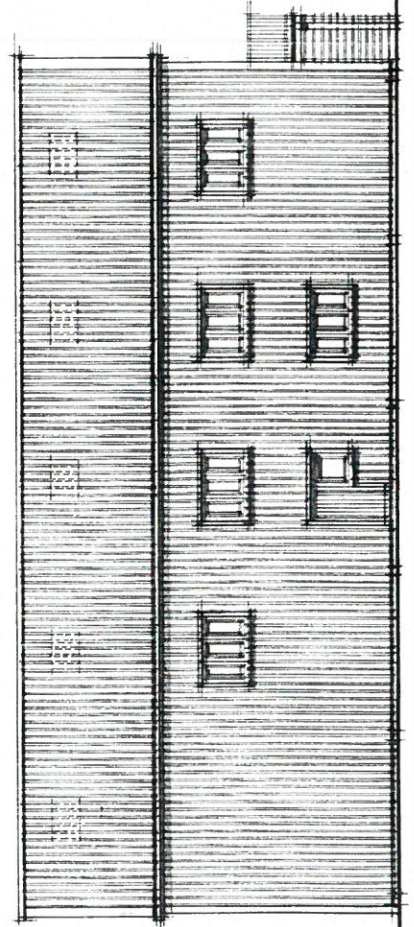

NORTH WEST

Don Westley
 Architectural Services
 Gwasanaethau Penysarnfrol
 Tel: 01796 630287
 Mob: 07970 366237
 don.westley@rnhob.co.uk

CLIENT
 PTC JONES CO LTD,
 THE OLD STATION YARD,
 LLWYN GELL IND ESTATE,
 BLAENAU FFESTINGON,
 GAMMIEDD.

JOB
 PROPOSED REPLACEMENT
 WORKSHOP/OFFICES AT
 THE OLD STATION YARD,
 LLWYN GELL IND ESTATE,
 BLAENAU FFESTINGON,
 GAMMIEDD

04 PROPOSED
 SCALE 1:100 DATE FEB. 2017.
 DRWG. NO. 04_DCLJ_17

NOTES

ALL WORKS ON SITE WILL NOT AFFECT THE SAFETY OPERATION OR INTEGRITY OF THE EXISTING OPERATIONAL RAILWAY NETWORK RAIL LAND.
 ALL WORKS WILL COMPLY WITH NETWORK RAIL RECOMMENDATIONS.

Don Westley
 Architectural Services
 Gwasanaethau Pensaarnïol

Tel: 01766 830 287
 Mob: 07970 366 237
 don.westley@yahoo.co.uk


CLIENT
 D+C JONES CO. LTD.,
 THE OLD STATION YARD,
 LLWYN GELL IND ESTATE,
 BLAENAU FFESTINIOG,
 GWYNEDD.

JOB
 PROPOSED REPLACEMENT
 WORKSHOP / OFFICES AT
 THE OLD STATION YARD,
 LLWYN GELL IND ESTATE,
 BLAENAU FFESTINIOG,
 GWYNEDD.

0.6 PROPOSED

SCALE 1:500
 DATE FEB 2017

DRWG. NO. 06 / DCJ 17

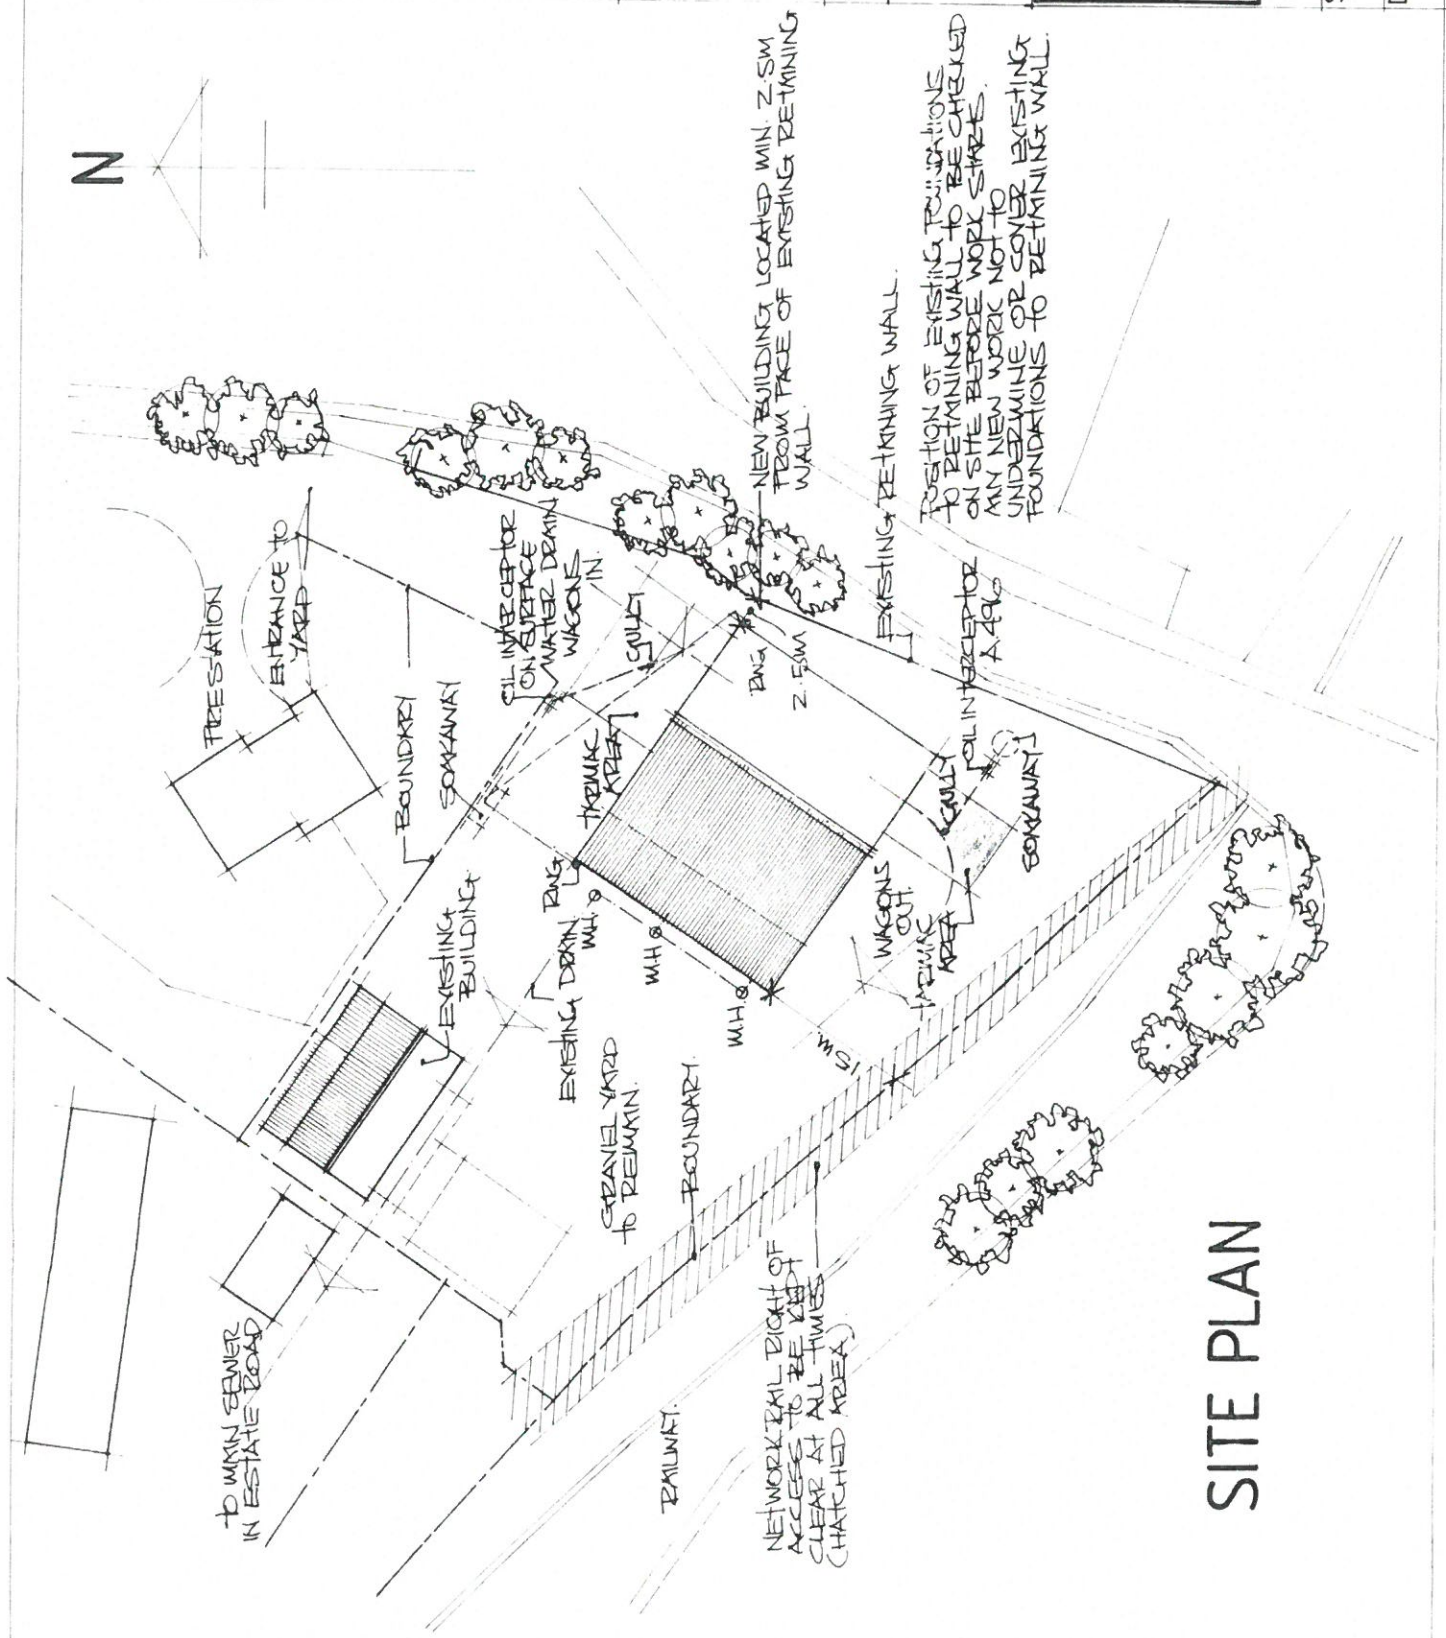

SITE PLAN