




Rhif y Cais / Application Number : C16-0507-20-LL

Cynllun lleoliad ar gyfer adnabod y safle yn unig. Dim i raddfa.  
Location Plan for identification purposes only. Not to scale.

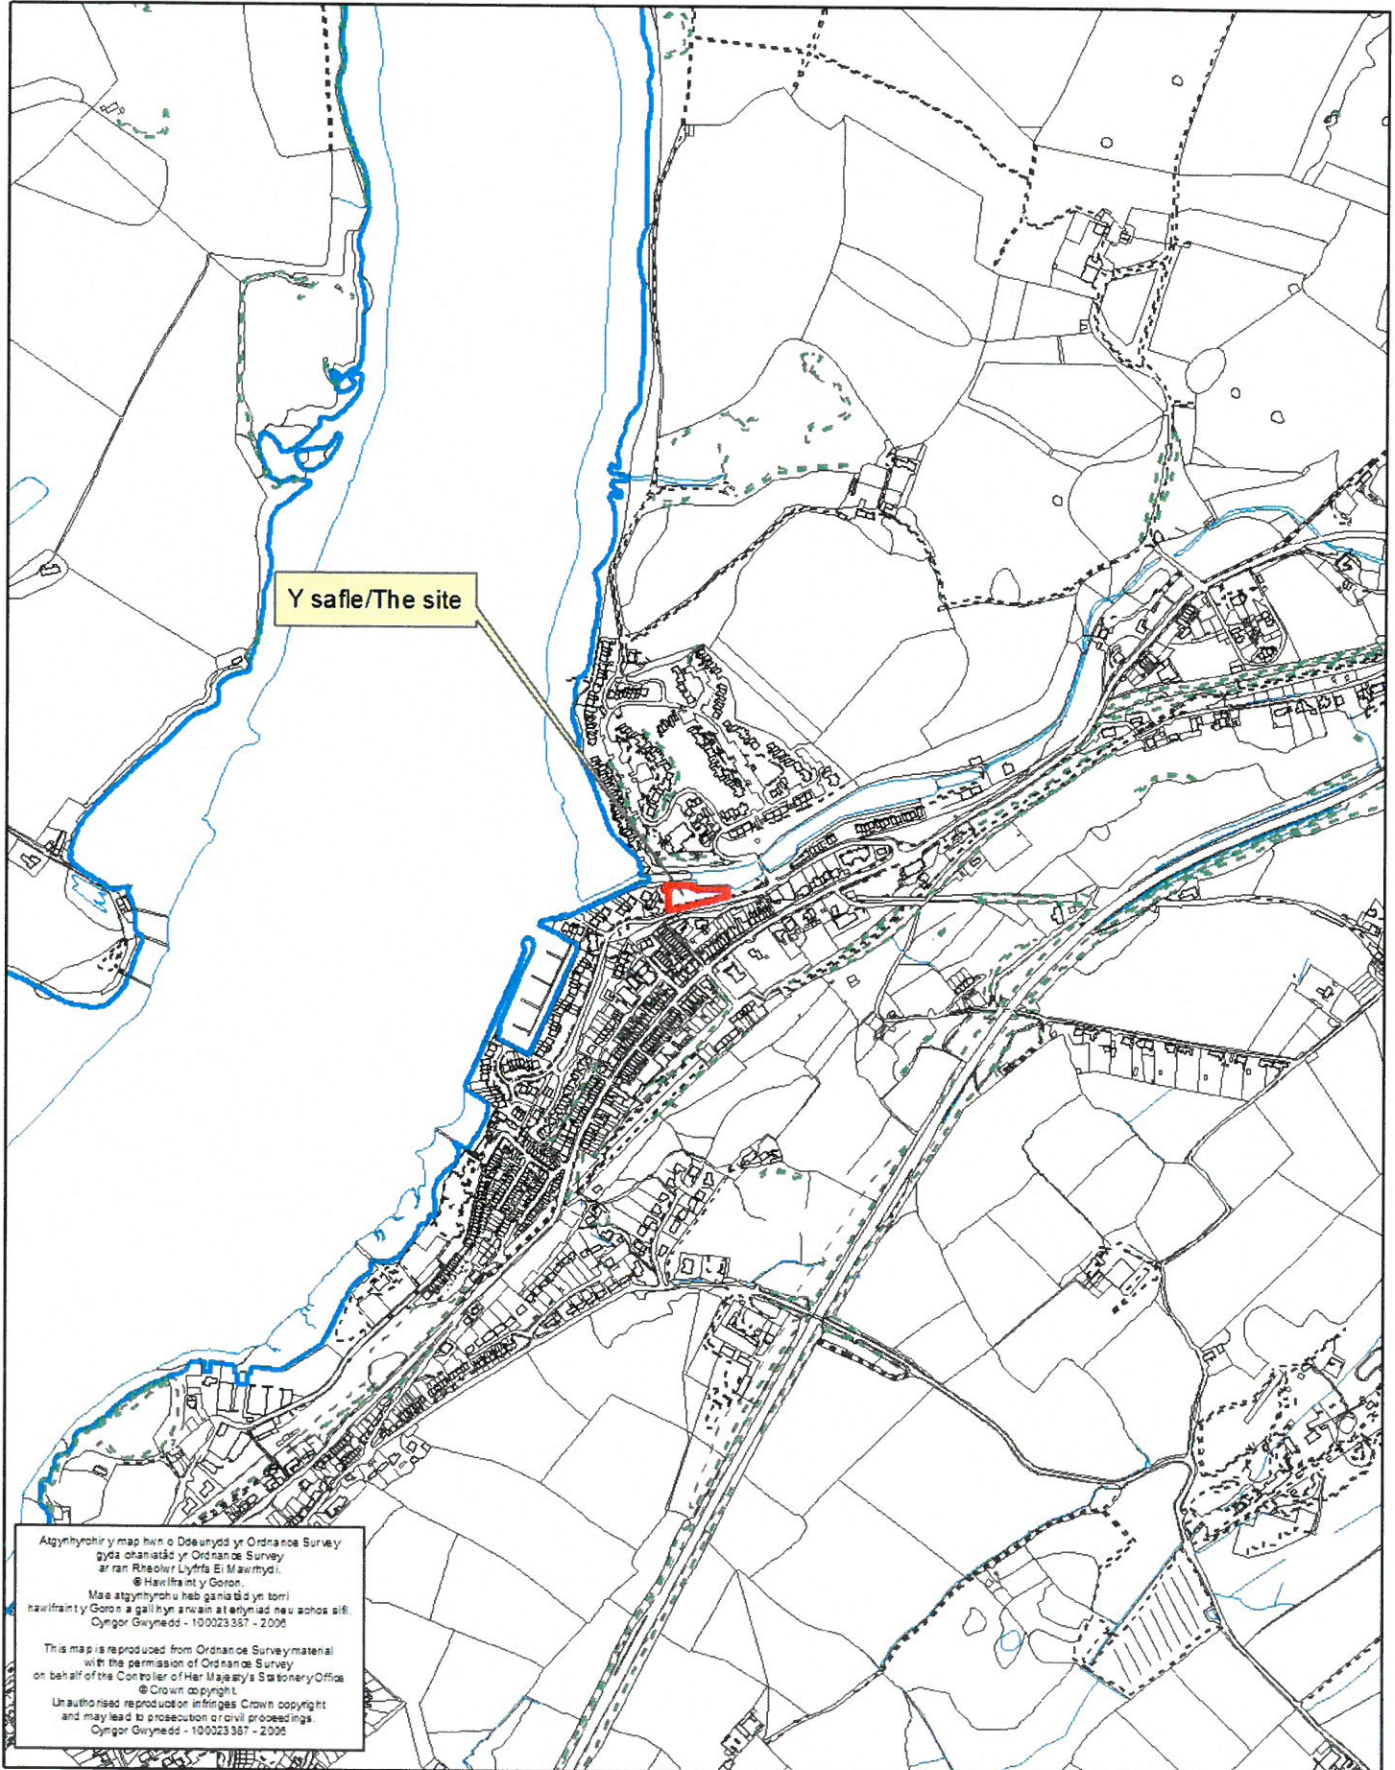


Atgynhyrchir y map hwn o Ddeunydd yr Ordnance Survey gyda oheroddiad yr Ordnance Survey ar ran Rheolwr Llyfrau Eri Mawrthdy.  
© Harri Dafydd y Goron.  
Mae atgynhyrchu heb ganiatâd yn torri hawlfraint y Goron a gall hyn arwain at erlyniad neu achos ail.  
Cynllun Gwynedd - 100023387 - 2006



This map is reproduced from Ordnance Survey material with the permission of Ordnance Survey on behalf of the Controller of Her Majesty's Stationery Office.  
© Crown copyright.  
Unauthorised reproduction infringes Crown copyright and may lead to prosecution or civil proceedings.  
Cynllun Gwynedd - 100023387 - 2006

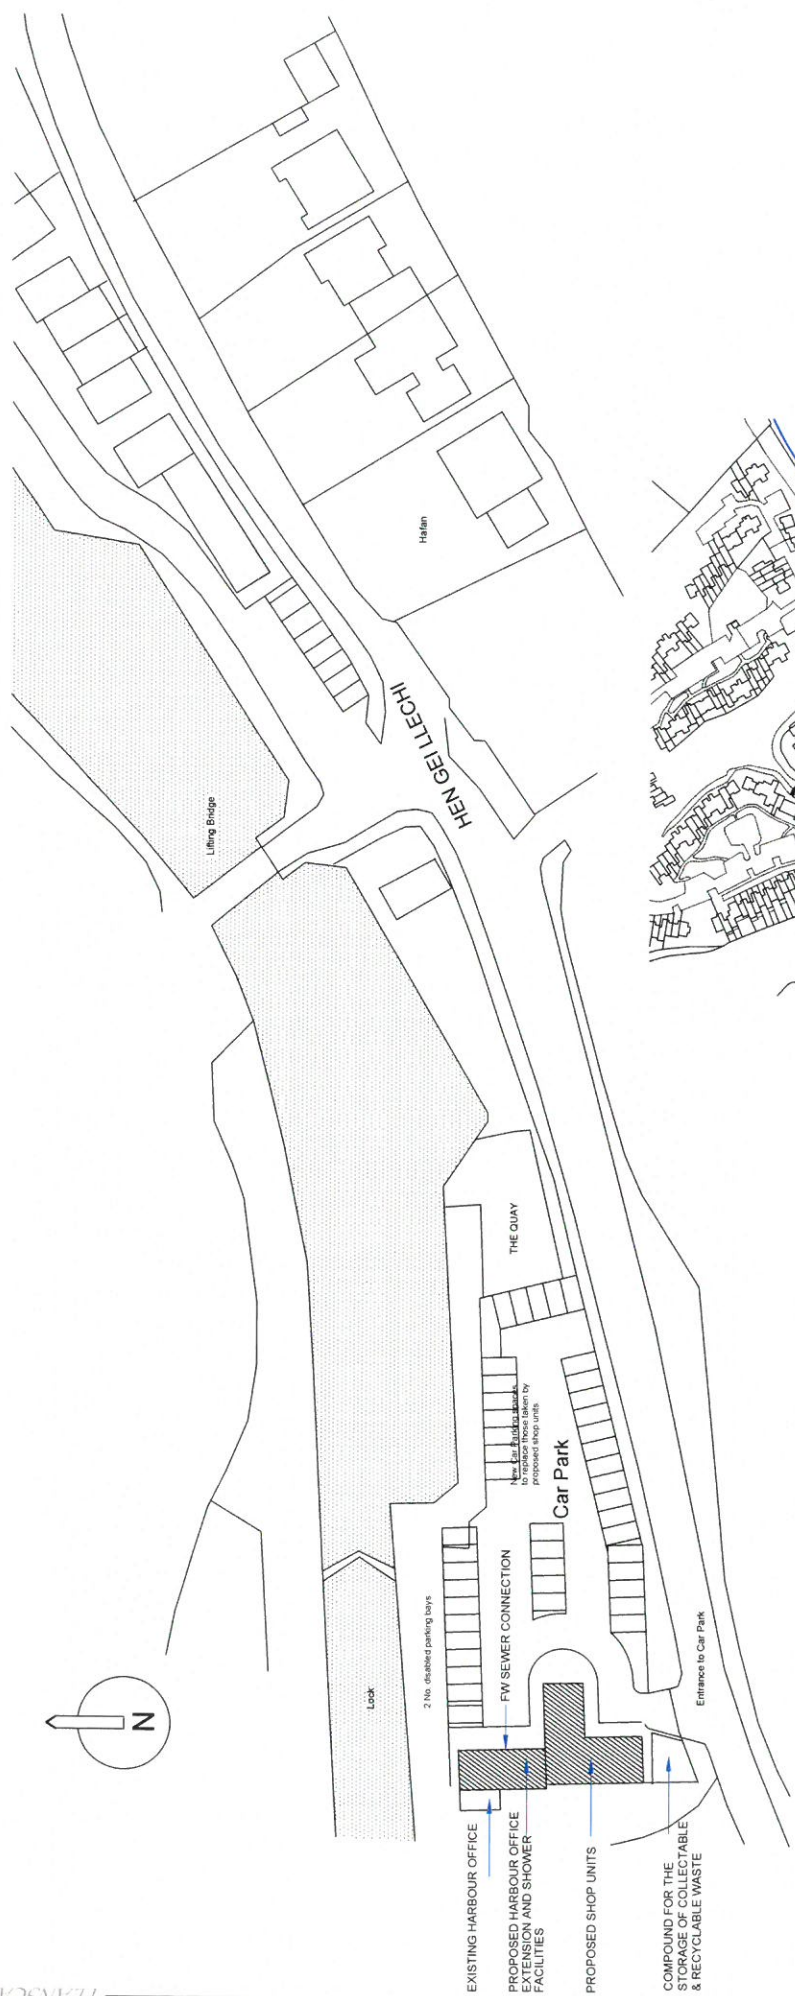 

**SITE LAYOUT PLAN**  
Scale: 1:500

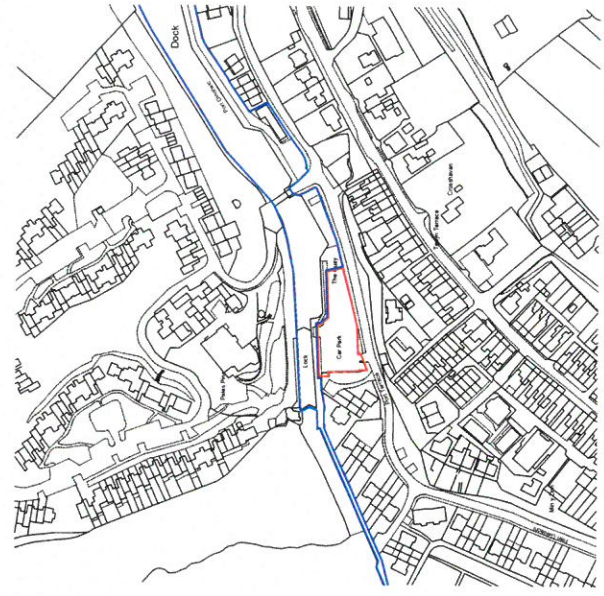

**LOCATION PLAN**  
Scale: 1:2500

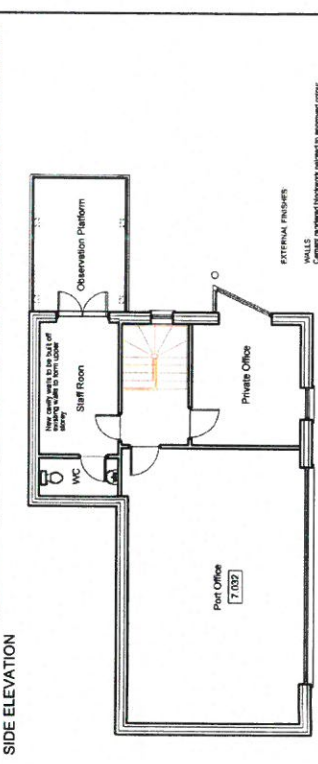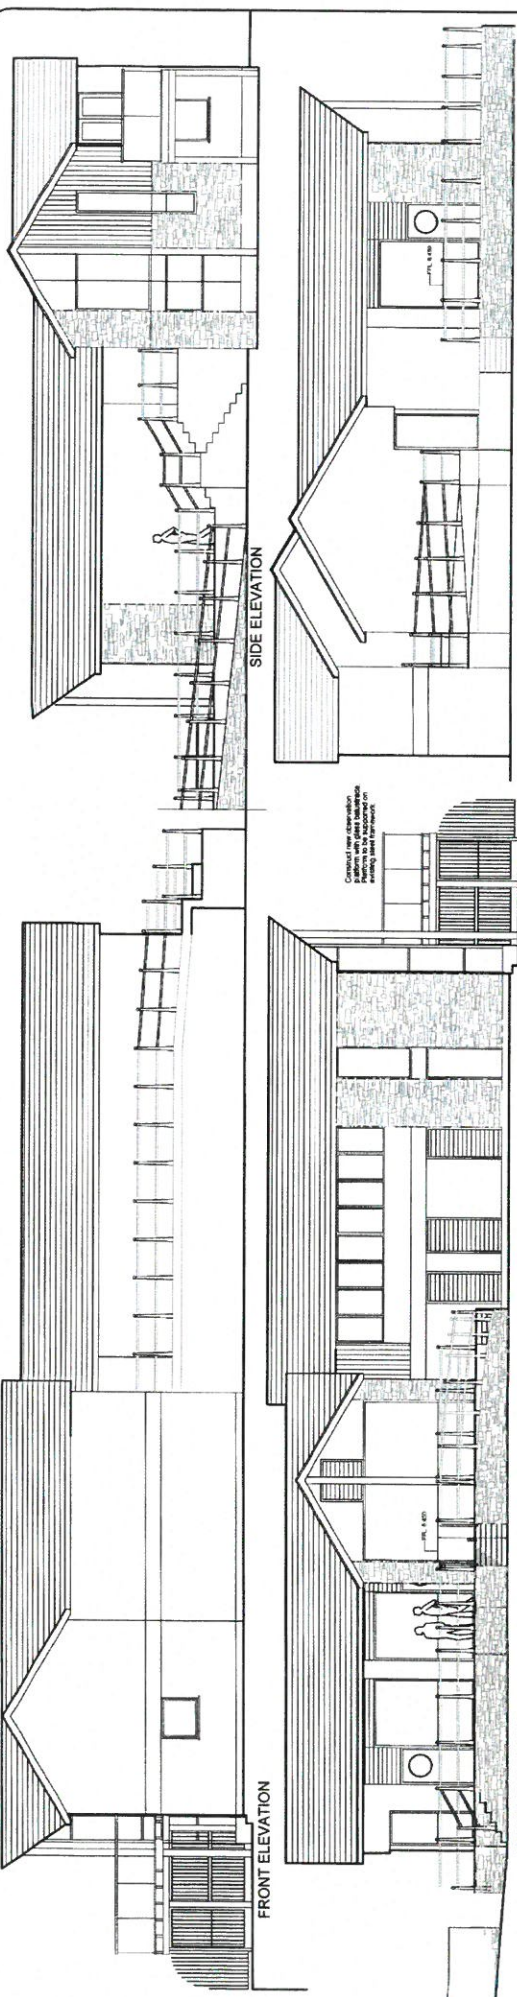

FIRST FLOOR PLAN

**CYNLLUN DIWYGIEDIG**  
**REVISED PLAN**  
 Derbynydd/Received 13/12/16  
 Llofnod/Signature


CYNGOR GWYNEDD  
 ADKRYN RHEOLBODDIO  
 13 Rhag 2016  
 GWASANAETH CYNLLUNIO AC  
 RHIFTRAC




York Design & Construction Ltd  
 Extension to Existing Harbour Office to Provide  
 Shower & Toilet Facilities and Additional Office  
 Space, the Erection of 3 No. Class A1  
 Shop Units and Extension of the Existing  
 Car Park.  
 Port Dinorwic, Falmeth, Gwynedd  
 1:100 25 January 2016  
 Y.1304/3 C.

**EXTERNAL FINISHES:**  
**WALLS**  
 Cement rendered blockwork painted to approved colour  
 Natural slate cladding to blockwork where indicated  
 Western Cedar cladding, where indicated.  
**ROOF**  
 Heavy timber on existing oak girt City style bays  
 Slate (to be laid parallel)  
 Half bays: American Grey Aluminium.  
**DOORS**  
 American Grey frames with hardwood doors.


**REVISIONS**  
 Floor area added. Stairs and ramped access  
 to new entrance bay.  
 02/07/2015  
 New access added to accommodate  
 new lift.  
 Shop extension located in empty form near boundary.  
 To be used as empty amenity.  
 C

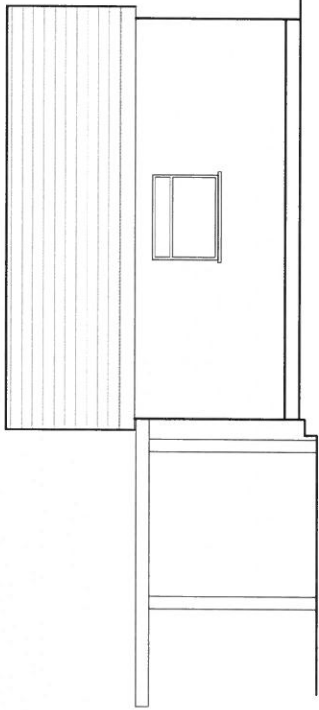


REAR ELEVATION

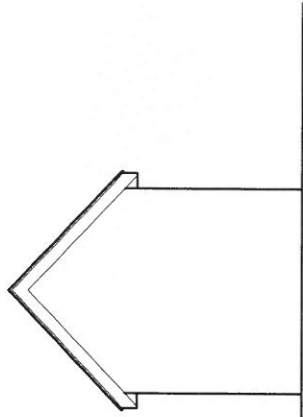


SIDE ELEVATION

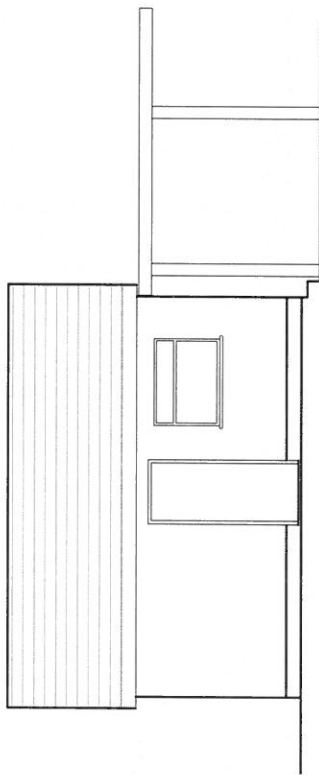

FRONT ELEVATION

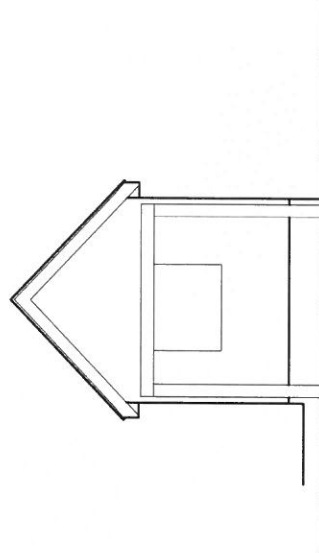

SIDE ELEVATION

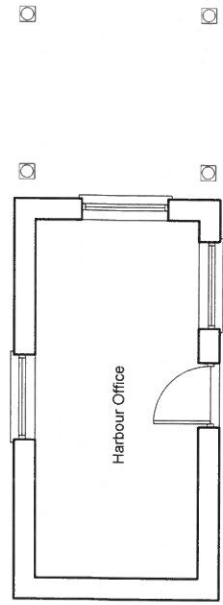

FLOOR PLAN