


C20/0804/25/LL

Newid defnydd uned wag o swyddfa Dosbarth Defnydd B1 i ddeintyddfa Dosbarth Defnydd D1 (ail-gyflwyniad o'r cais a wrthodwyd o dan gyfeirnod C20/0351/25/LL)

Change of use of vacant unit from an office B1 Use Class into a dental practice D1 Use Class (re-submission of application that was refused under ref. C20/0351/25/LL).


**8, Llys Castan Ffordd Y Parc, Parc Menai, Bangor,
Gwynedd, LL57 4FH**

This drawing is subject to copyright and is not to be reproduced in part or whole without approval.
Do not scale this drawing - check all dimensions on site.

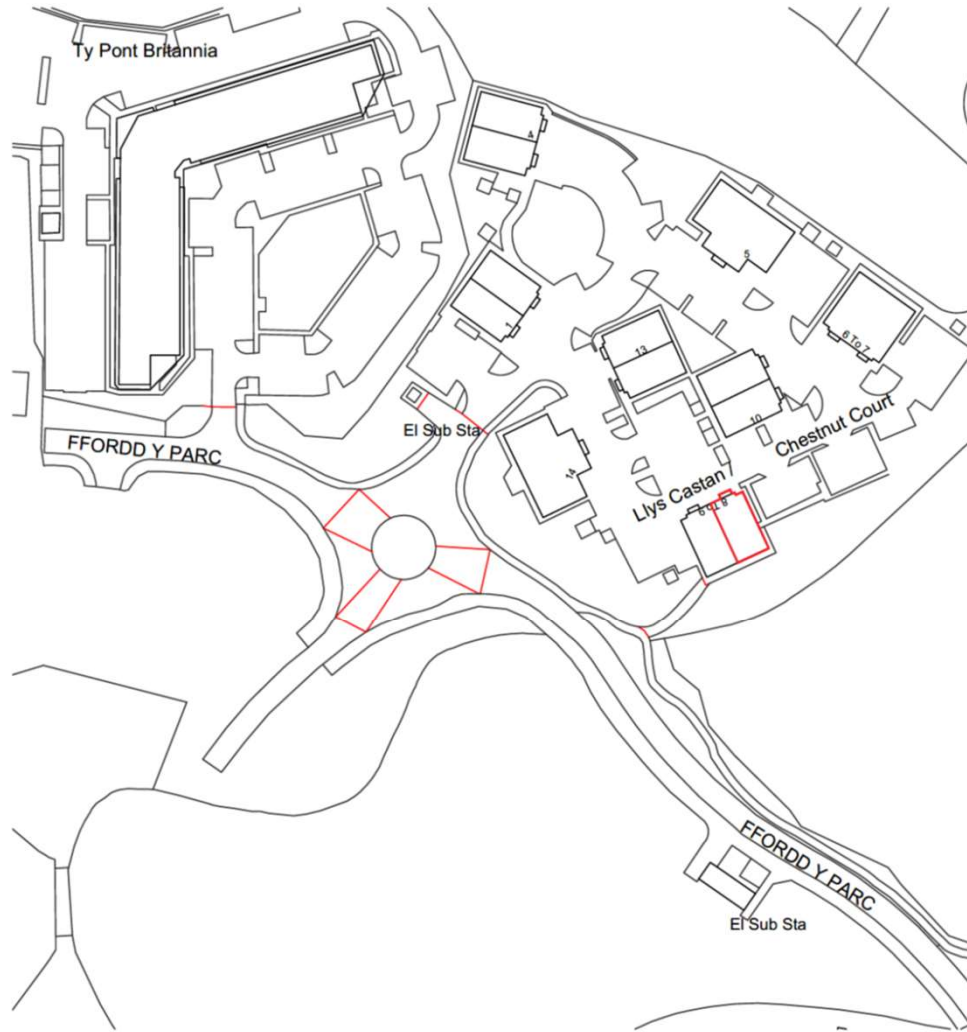


ance Survey, (c) Crown Copyright 2020. All rights reserved. Licence number 100022432

P1	First Issue		25/03/2020
Rev.	Description		Date
 Architecture + Building Surveying + Town Planning 19 Hunters Walk, Canal Street, Chester, CH1 4EB 01244 402 900 7 East Cliff, Preston, Lancashire, PR1 3JE 01772 258 356		Client Mrs Rhian Geers-Davies	Drawing Title Location Plan
Project 8 Chestnut Court Parc Menai		Drawn by EL Checked by HT Date 25/03/2020 Status PLANNING Scale @ A4 1:1250	Job no. 10309
		Dwg.no. L01	Rev. P1

 

1 Ground Floor
1 : 100

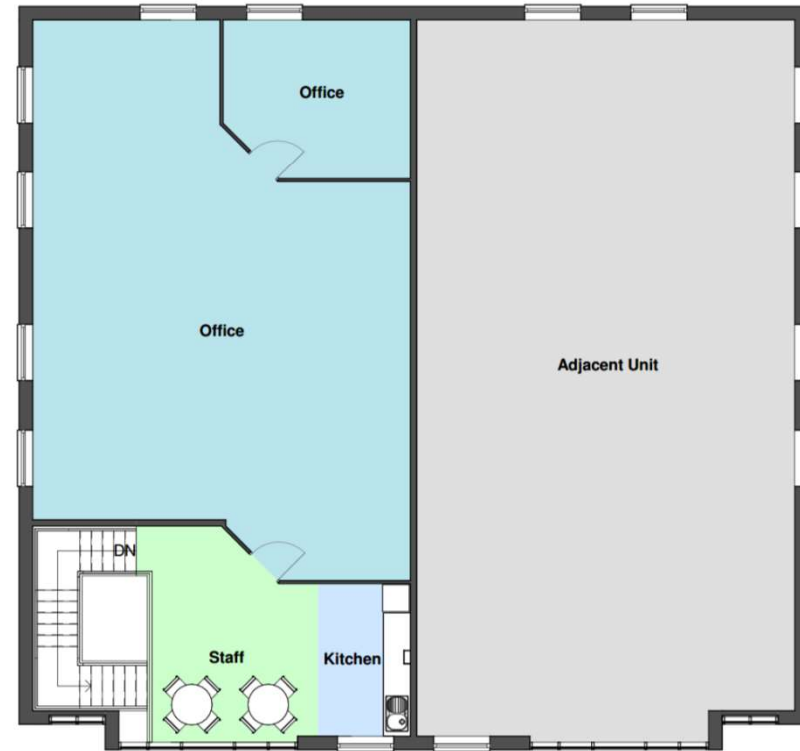

2 First Floor
1 : 100

Cassidy+Ashton **C+A**
www.cassidyashton.co.uk
Architecture + Building Surveying + Town Planning

P1	First Issue	KL	31.03.2020
Rev	Description	By	Date

7 East Cliff, Preston, Lancashire, PR1 3JE T: 01772 258 356
10 Hunters Walk, Canal Street, Chester, CH1 4EB T: 01244 402 900
St Andrews Business Centre, Mold, Flintshire, CH7 1XB T: 01352 706 246

Client		Drawing Title	
Rhiain Geers-Davies		Existing Floor Plans	
Drawn by	KL	Checked by	Date 19/03/20
Project		Suitability	Scale @ A3 1 : 100
Change of Use to Dental Surgery 8 Chestnut Court, Parc Menai, Bangor		10309	ECC-CAA-XX-XX-DR-A-2001 P1
C+A JOB NO.	PROJECT - ORIGINATOR - VOL - LEVEL - TYPE - ROLE - NUMBER	REV.	

0m 2m 4m 6m 8m
 Drawing Scale 1:100 @ A3
 This drawing is subject to copyright and is not to be reproduced in part or whole without approval. Do not scale this drawing - check all dimensions on site.



1 Ground Floor
 1 : 100



2 First Floor
 1 : 100

Cassidy+Ashton C+A
 www.cassidyashton.co.uk
 Architecture + Building Surveying + Town Planning

Client	Rhiain Geers-Davies		
Project	Change of Use to Dental Surgery 8 Chestnut Court, Parc Menai, Bangor		
Drawing Title	Indicative Internal Layout		
Drawn by	KL	Checked by	Date 19/03/20
Suitability	S0	Scale @ A3	1 : 100
10309	ECC-CAA-XX-XX-DR-A-2002		P1
C+A JOB NO.	PROJECT - ORIGINATOR - VOL - LEVEL - TYPE - ROLE - NUMBER		REV.

P1	First Issue	KL	31.03.2020	7 East Cliff, Preston, Lancashire, PR1 3JE 10 Hunters Walk, Canal Street, Chester, CH1 4EB St Andrews Business Centre, Mold, Flintshire, CH7 1XB	T: 01772 258 356 T: 01244 402 900 T: 01352 706 246
Rev	Description	By	Date		



BUILDING 8
FOR SALE
2,250 SQ.FT.
10 CAR SPACES
legatOwen
01244 408200
www.legatowen.co.uk

OUTLOOK
EXPEDITIONS

CORDE