

Rhif y Cais / Application Number : C15-0922-23-LL


Cynllun lleoliad ar gyfer adnabod y safle yn unig. Dim i raddfa.
Location Plan for identification purposes only. Not to scale.




Atgynhyrchir y map hwn o Ddwydd yr Ordnance Survey gyda chaniatâd yr Ordnance Survey ar ran Rheolwr Llyfrau Eidda'r Gyhoeddwr.
© Hawlfraint y Goron.
Mae atgynhyrchu heb ganiatâd yn torri hawlfraint y Goron a gall hyn arwain at erlyniad neu achos sifil.
Cynllun Gwynedd - 10/0023387 - 2008

This map is reproduced from Ordnance Survey material with the permission of Ordnance Survey on behalf of the Controller of Her Majesty's Stationery Office.
© Crown copyright.
Unauthorised reproduction infringes Crown copyright and may lead to prosecution or civil proceedings.
Cynllun Gwynedd - 10/0023387 - 2008

CYNGOR GWYNEDD
 ADRAN RHEOLEIDDIO
 28 AWST 2015
 GWASANAETH CYNLLUNO AC
 Penrhyn Stud

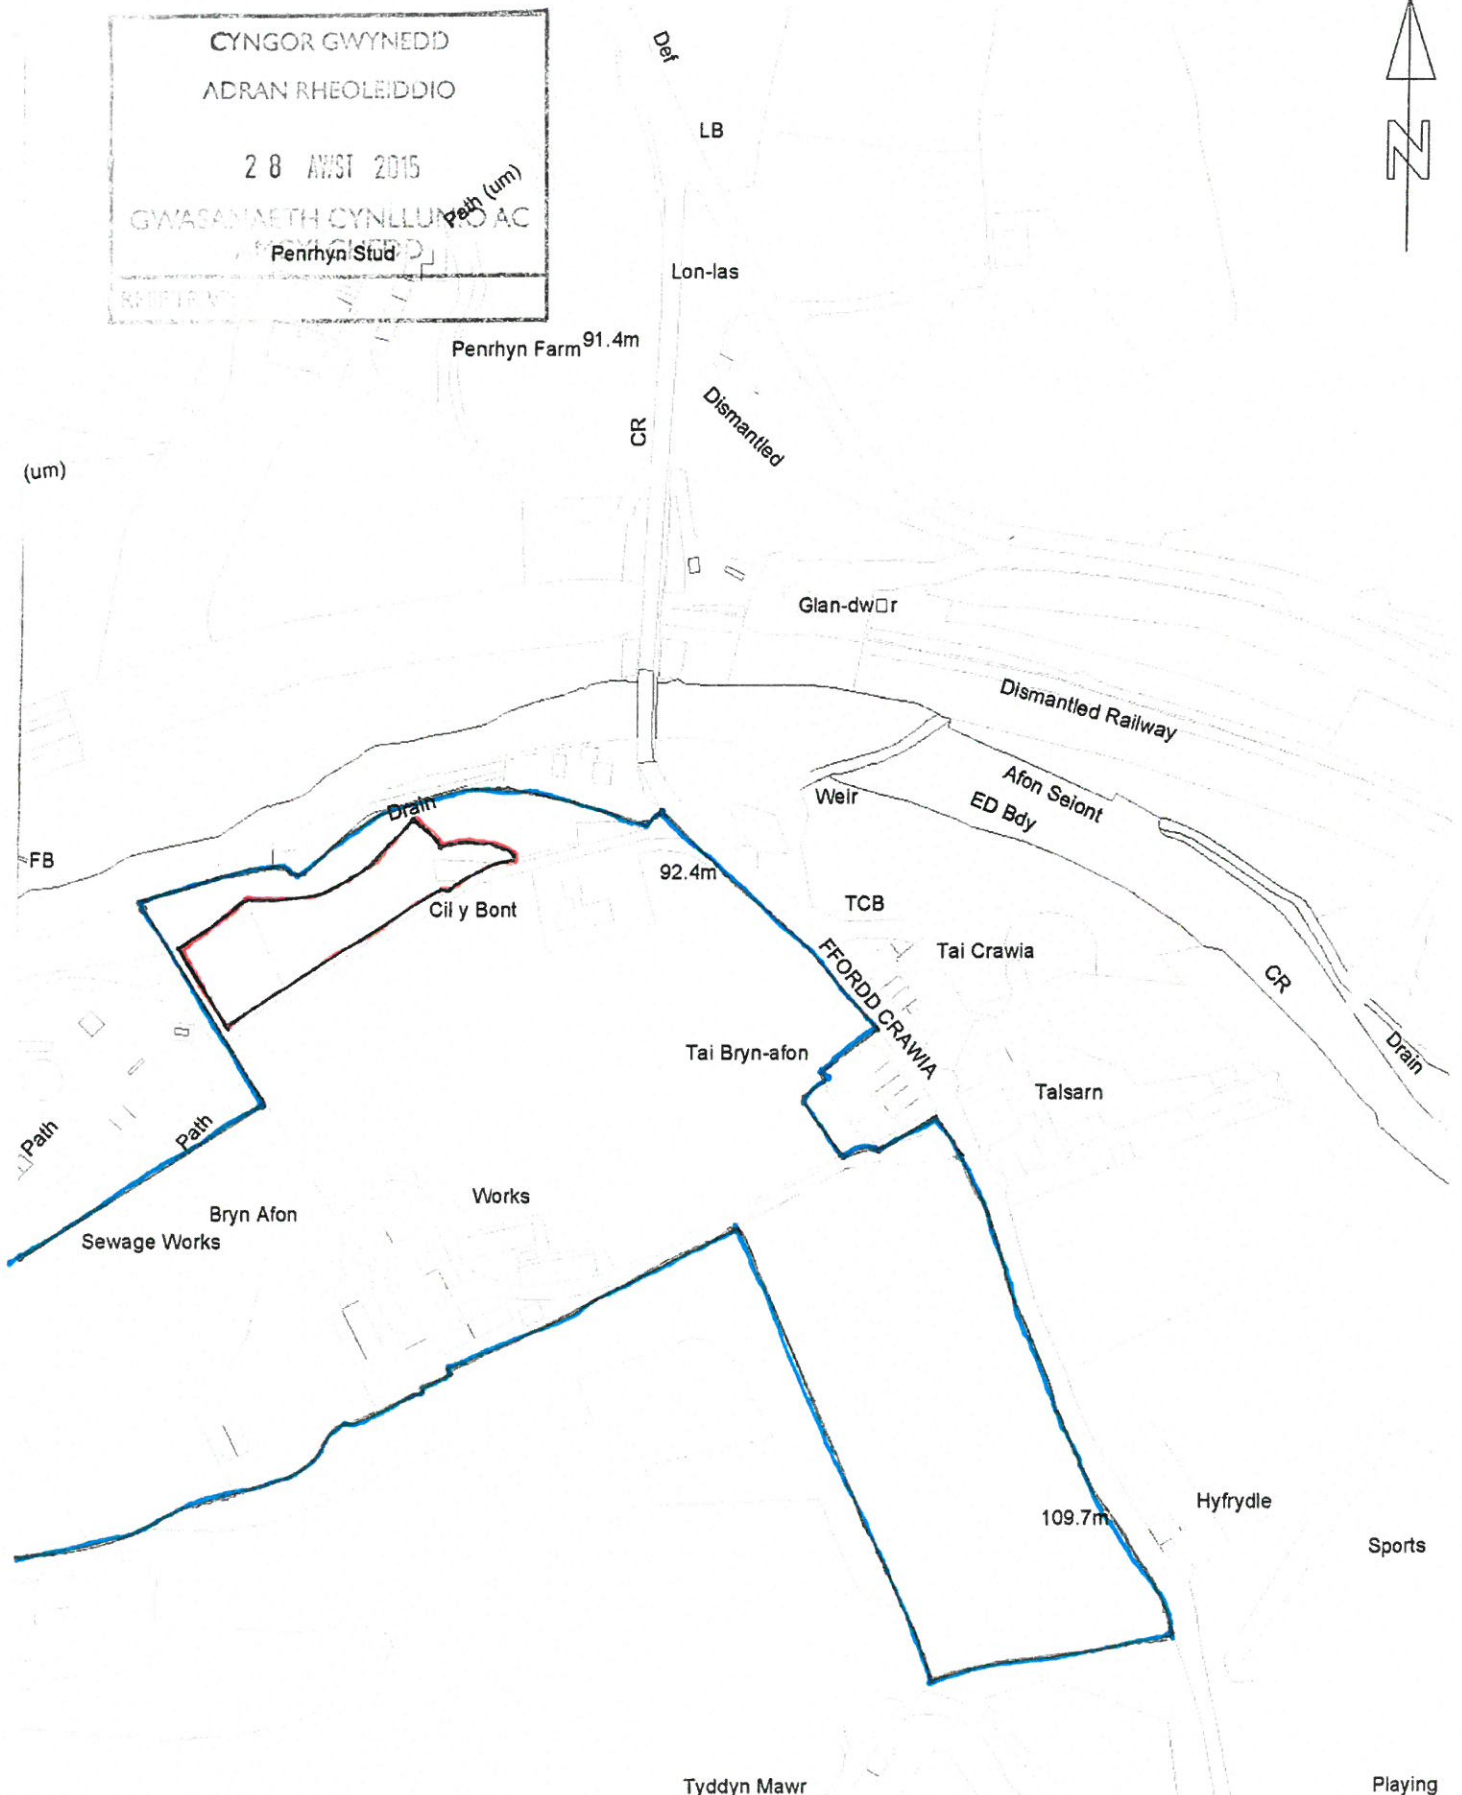

Site Address: Cil y Bont, Crawia, Llanrug, Caernarfon, Gwynedd LL55 4BS		Rev.	Remarks	Date.
Drg Title: Location Plan	Project: Proposed change from Caravan Club Site to 12 Touring Caravans and Toilet Block	Scale: 1:2500	Date: May 15	
		Drawing No: P / CYB / 01		©

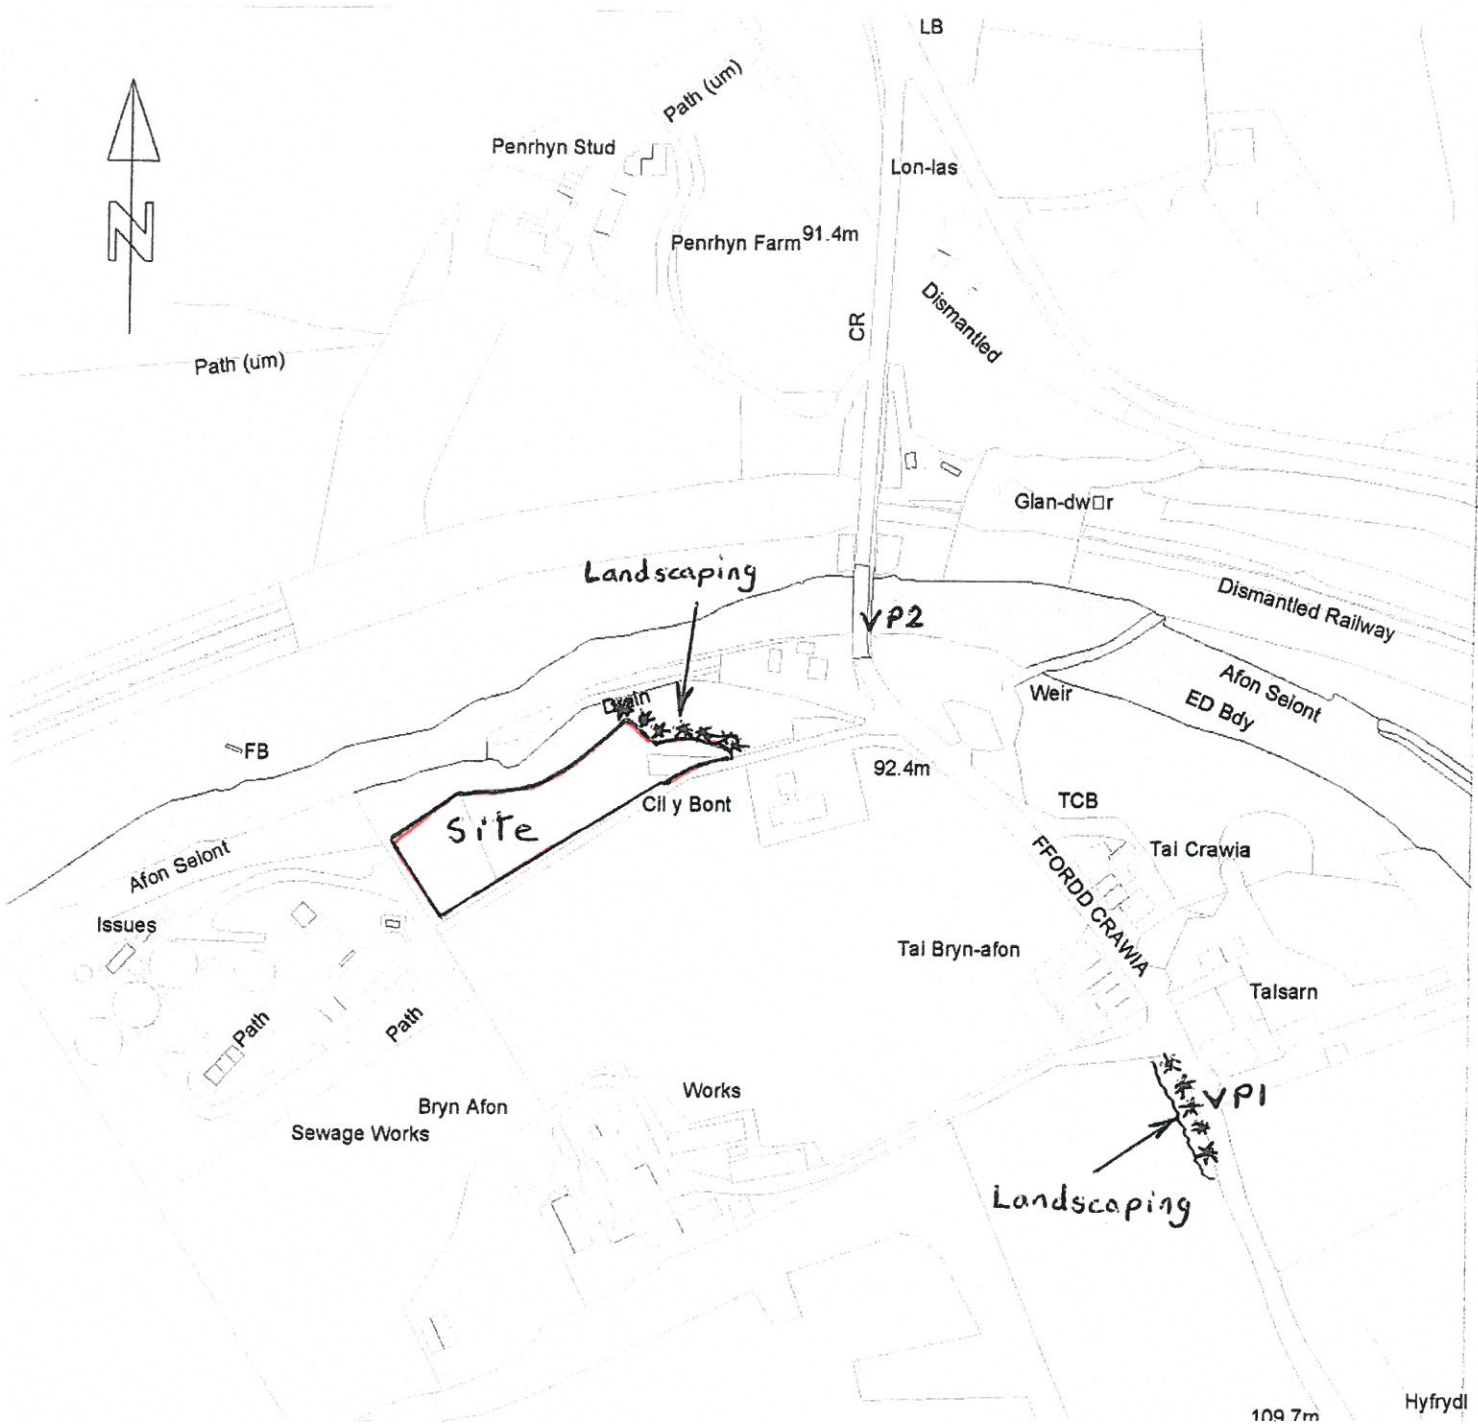

Landscaping


A mixture of hedging:

- Crataegus monagyna (Hawthorn)
- Prunus spinosa (Blackthorn [sloe])
- Rosa arvensis (Field Rose)


with trees 2.5-3.0m apart:

- Sorbus aucuparia (Rowan)


Site Address: Cil y Bont, Crawia, Llanrug, Caernarfon, Gwynedd LL55 4BS		Rev.	Remarks	Date.
Drg Title: Landscaping	Project: Proposed change from Caravan Club Site to 12 Touring Caravans and Toilet Block	Scale: 1:2500	Date: July 15	
		Drawing No: P / CYB / 05		©

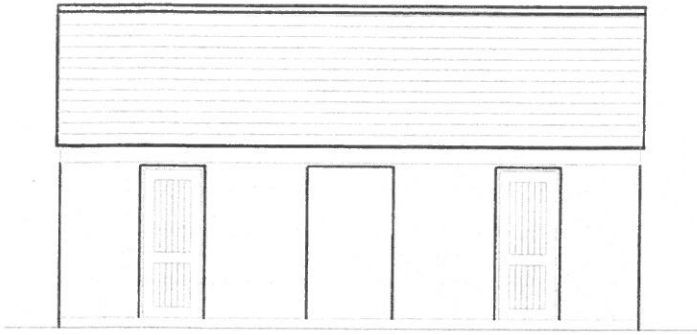


Front Elevation

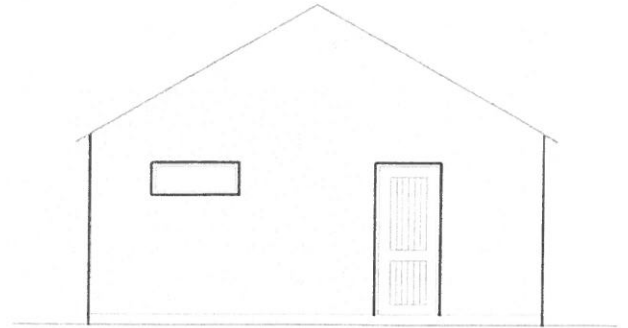


Side Elevation

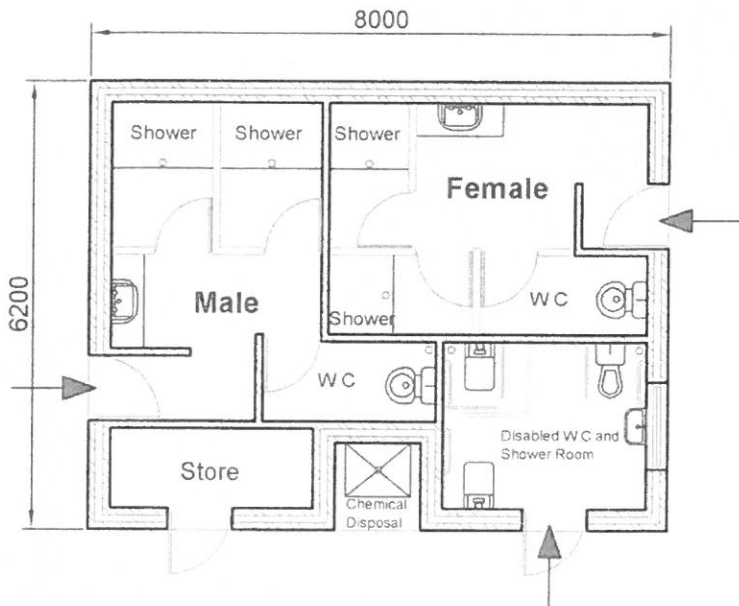


Plan

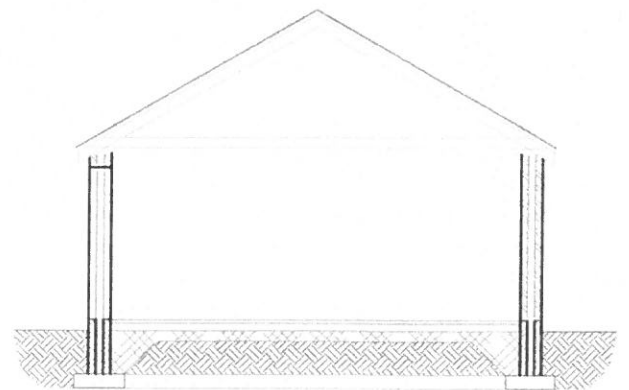

Typical Section

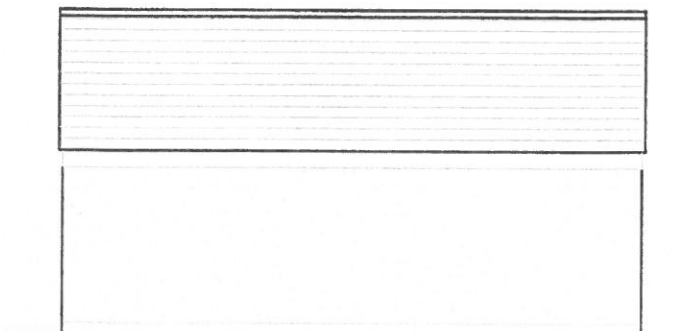

Rear Elevation

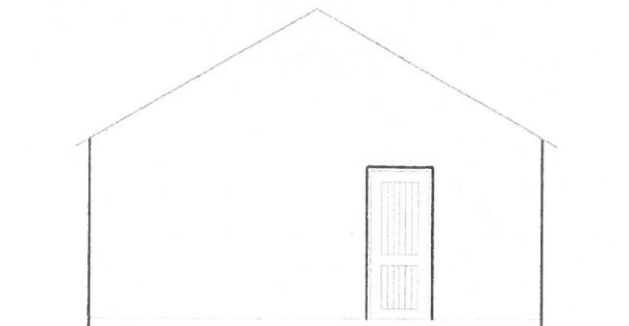

Side Elevation

Site Address: Cil y Bont, Crawia, Llanrug, Caernarfon, Gwynedd LL55 4BS			
Drg Title: Proposed Toilet Block	Project: Proposed change from Caravan Club Site to 12 Touring Caravans and Toilet Block	Scale: 1:100	Date: May 15
		Drawing No: P / CYB / 04	©
Rev.	Remarks	Date.	

