



Ordnance Survey
Uknapcentre.com

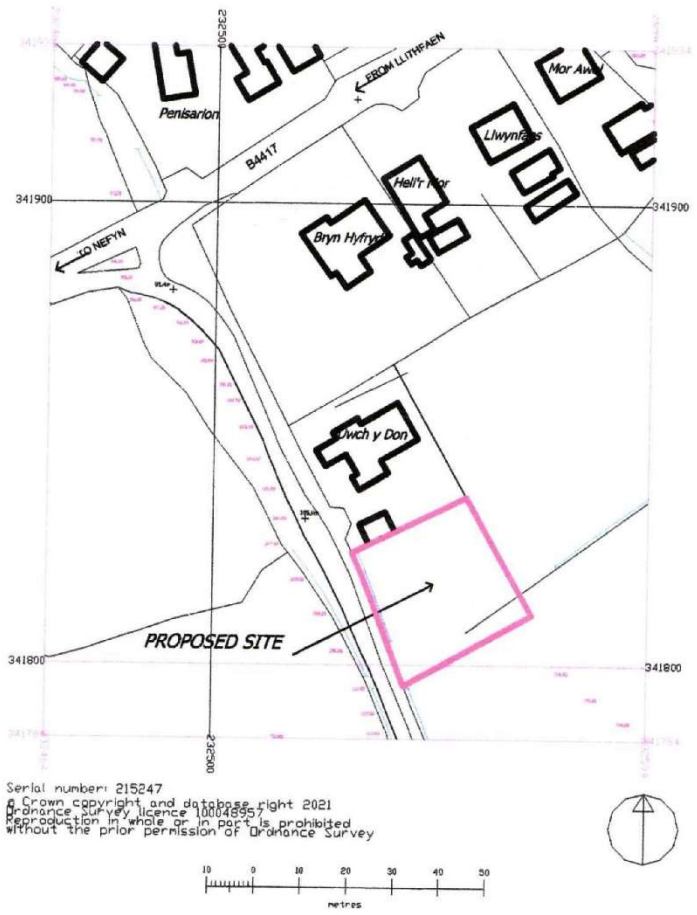

**PROPOSED AFFORDABLE DWELLING ON LAND ADJOINING
UWCH Y DON, BWLCH GWYNT ROAD PISTYLL,
GWYNEDD LL53 6LP
for GETHIN JONES AND RHIANNON EVANS
LOCATION PLAN**

SCALE 1 : 1250 @ A4. JUNE 2021. DRAWING NO 2105/ai/ 004

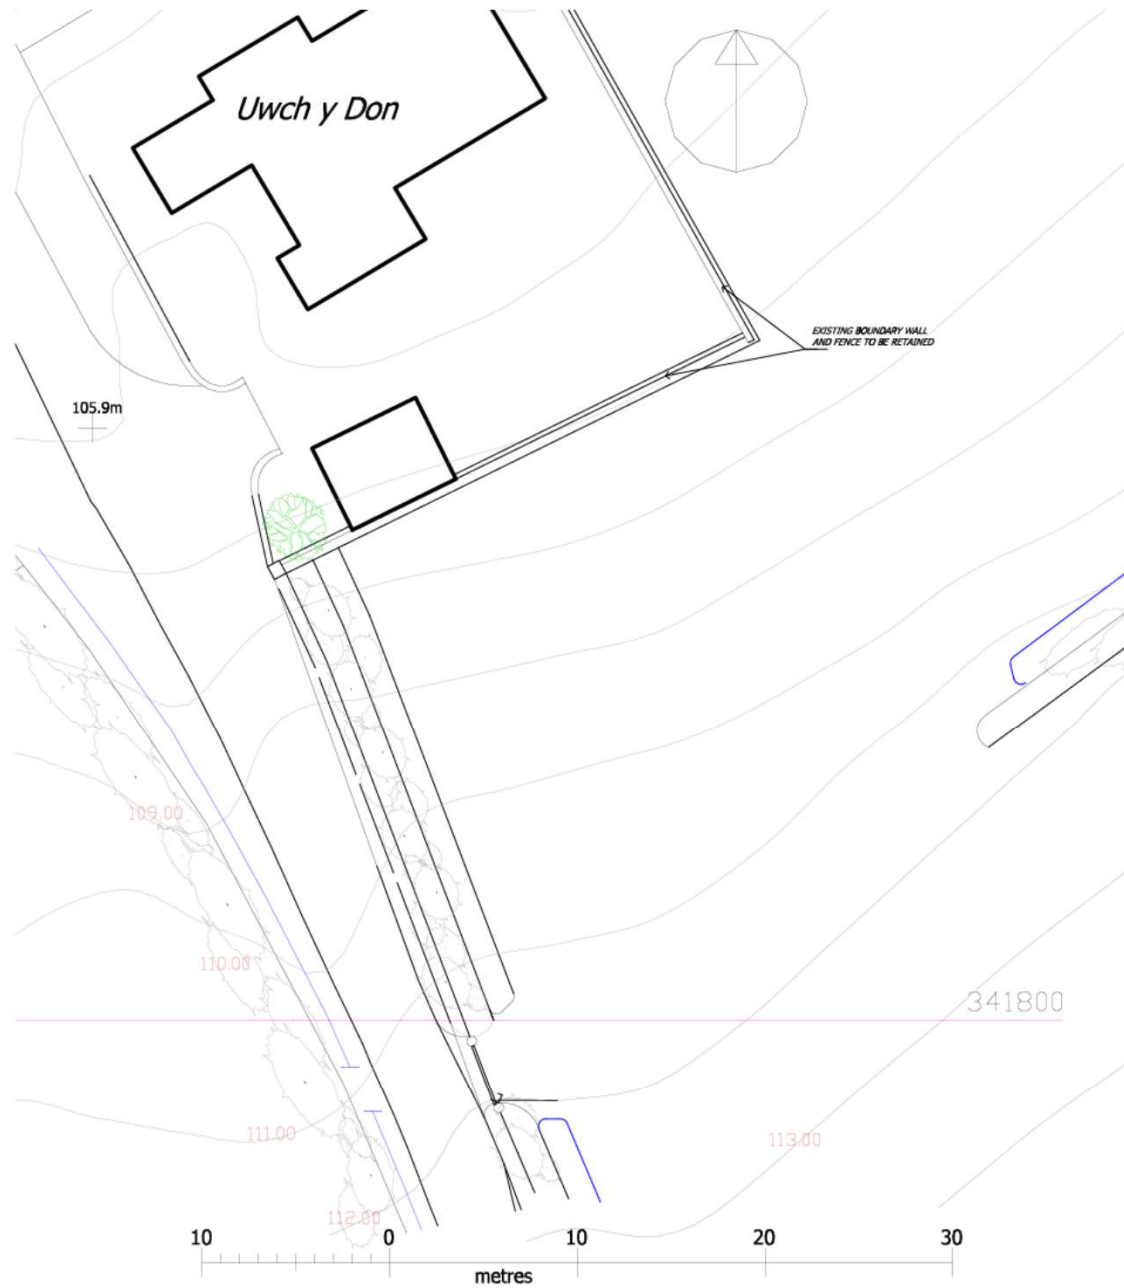


**PROPOSED AFFORDABLE DWELLING ON LAND ADJOINING UWCH Y DON,
BWLCH GWYNT ROAD, PISTYLL, GWYNEDD LL53 6LP
for GETHIN JONES AND RHIANNON EVANS**

EXISTING SITE PLAN

SCALE 1 : 200 @ A3.

JUNE 2021.


DRAWING NO 2105/gj/ 001

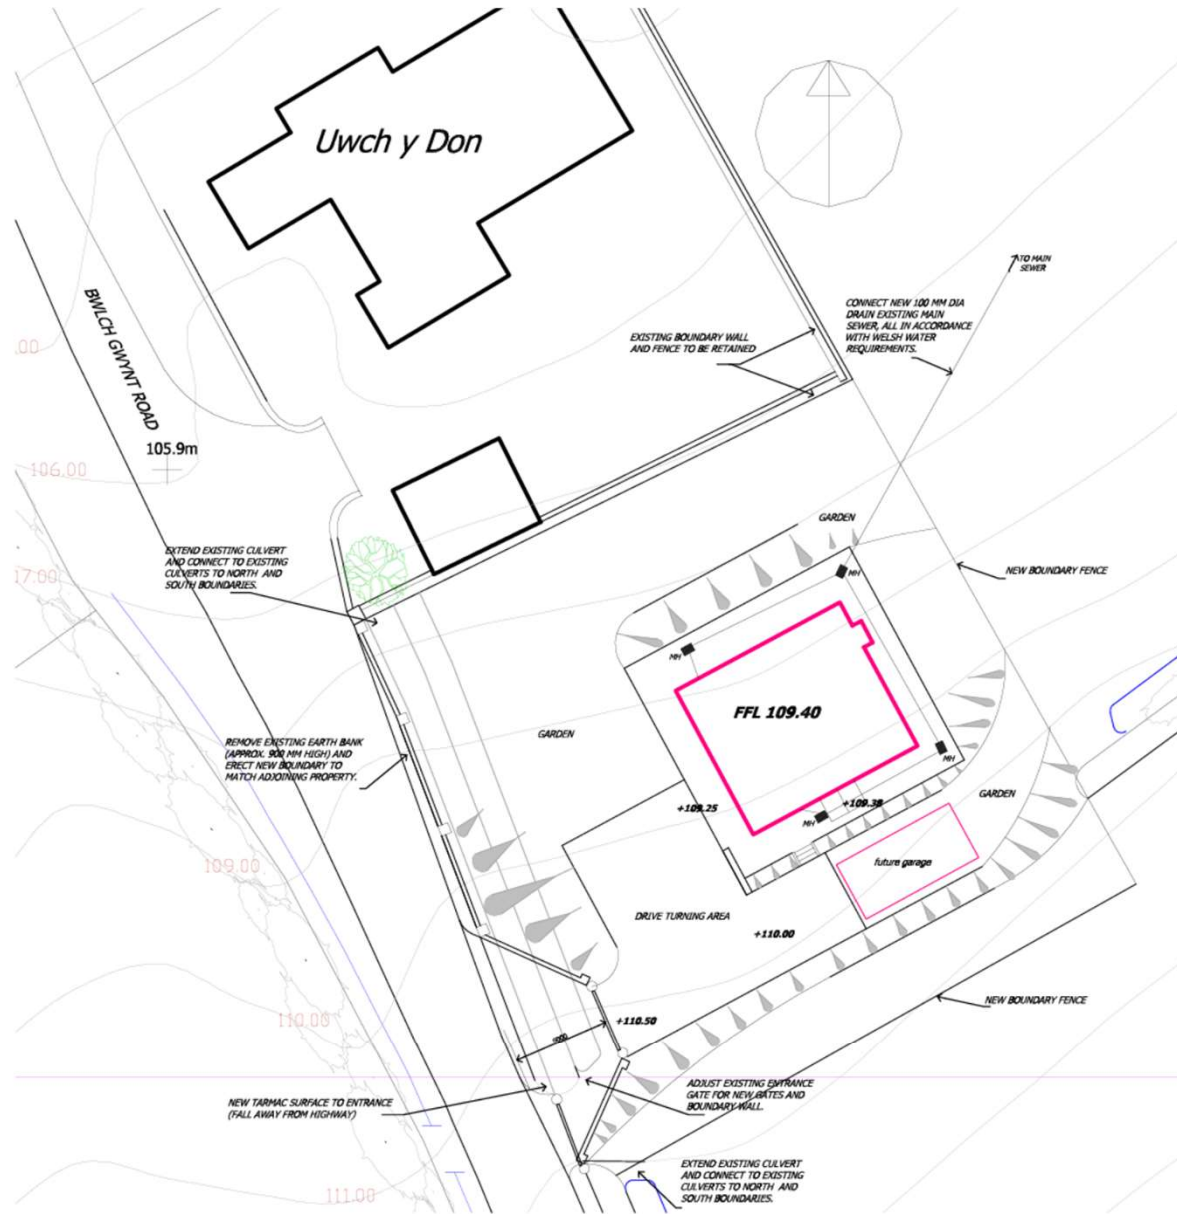


**PROPOSED AFFORDABLE DWELLING ON LAND ADJOINING UWCH Y DON, BWLCH GWYNT ROAD
PISTYLL, GWYNEDD LL53 6LP
for GETHIN JONES AND RHIANNON EVANS**

PROPOSED SITE PLAN


SCALE 1 : 200 @ A3. JUNE 2021. DRAWING NO 2105/gj/ 002

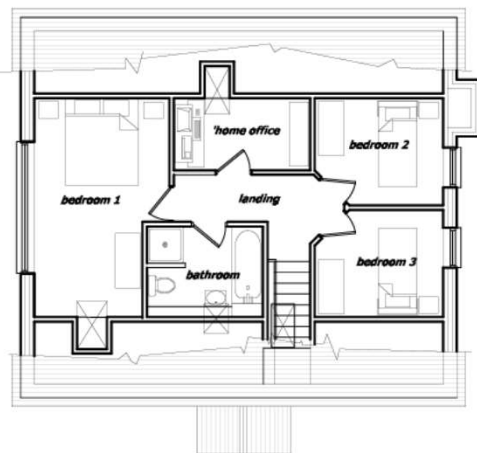

FIRST FLOOR PLAN

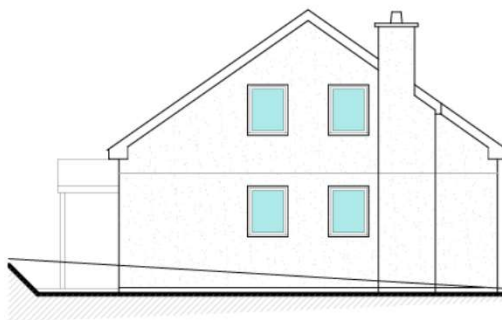

EAST ELEVATION

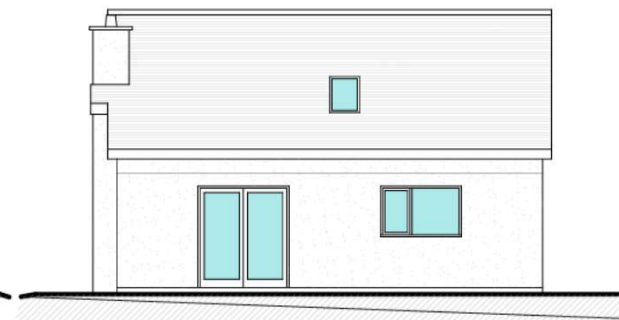


NORTH ELEVATION



GROUND FLOOR PLAN



WEST ELEVATION

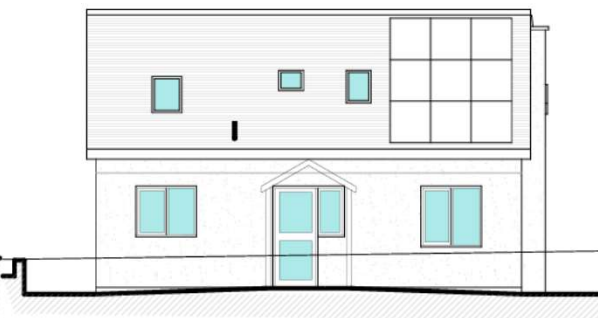

SOUTH ELEVATION

**PROPOSED AFFORDABLE DWELLING
ON LAND ADJOINING UWCH Y DON,
BWLCH GWYNT ROAD, PISTYLL,
GWYNEDD LL53 6LP
for GETHIN JONES & RHIANNON EVANS**

PROPOSED PLANS AND ELEVATIONS


SCALE 1 : 100 @ A2 JUNE 2021. DRG NO. 2105/gj/003

FINISHES.

ROOF.
WELSH SLATES + SOLAR PANELS

WALLS
SELF COLOURED RENDERING - COLOUR ASH WHITE

DOORS AND WINDOWS
PVC - COLOUR CHARCOAL GRAY.

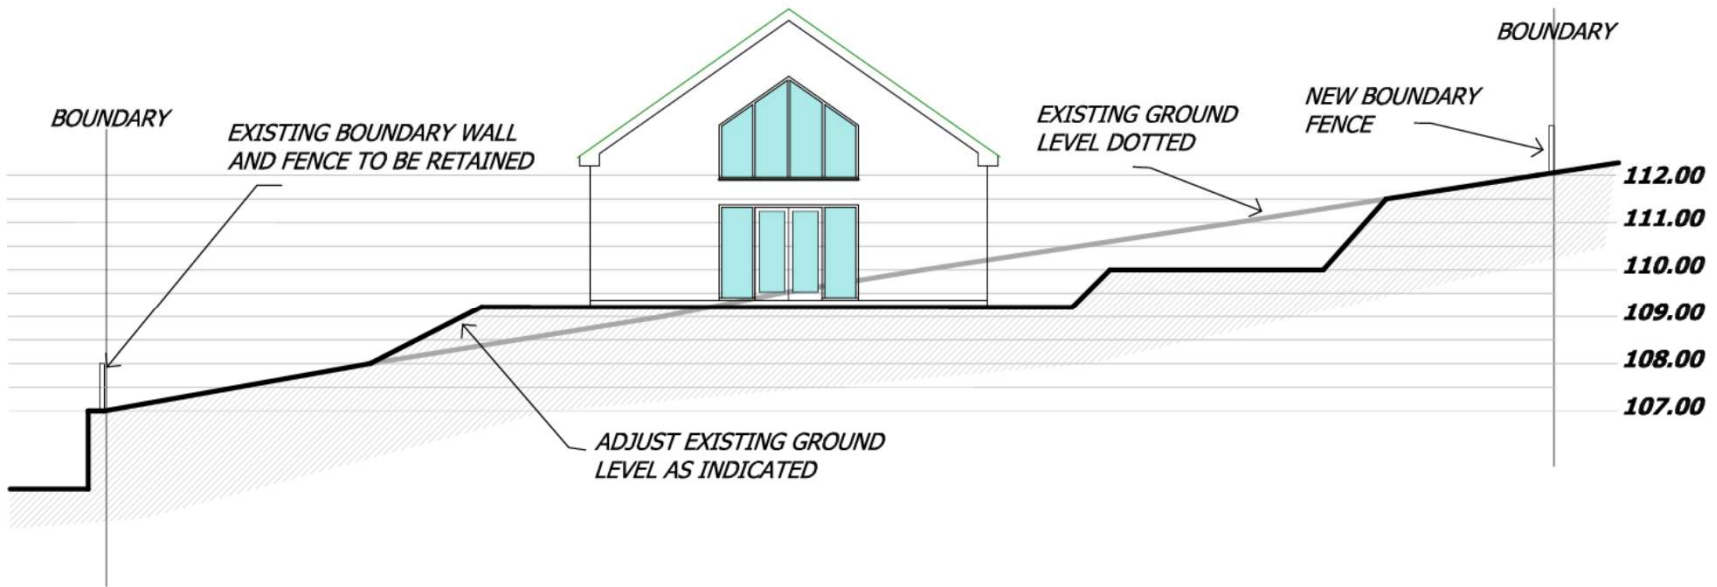

*PROPOSED AFFORDABLE DWELLING ON LAND ADJOINING UWCH Y DON, BWLCH GWYNT ROAD, PISTYLL, GWYNEDD LL53 6LP
for GETHIN JONES AND RHIANNON EVANS.*

SITE SECTION

SCALE 1 : 100 @ A3 JUNE 2021. DRAWING NO 2105/gj/005









