

403.88559.0002.12.PQ2-1b.0_Site_Location_Plan.dwg

© Crown copyright [and database rights], 2022. 0100031673 Express 16.03.2023


© This drawing and its content are the copyright of SLR Consulting Ltd and may not be reproduced or amended except by prior written permission. SLR Consulting Ltd accepts no liability for any amendments made by other persons.



**PENRHYN QUARRY
ENVIRONMENTAL STATEMENT
SITE LOCATION PLAN**

PQ 2/1b

Scale: 1:20,000 @ A3 Date: MARCH 2022

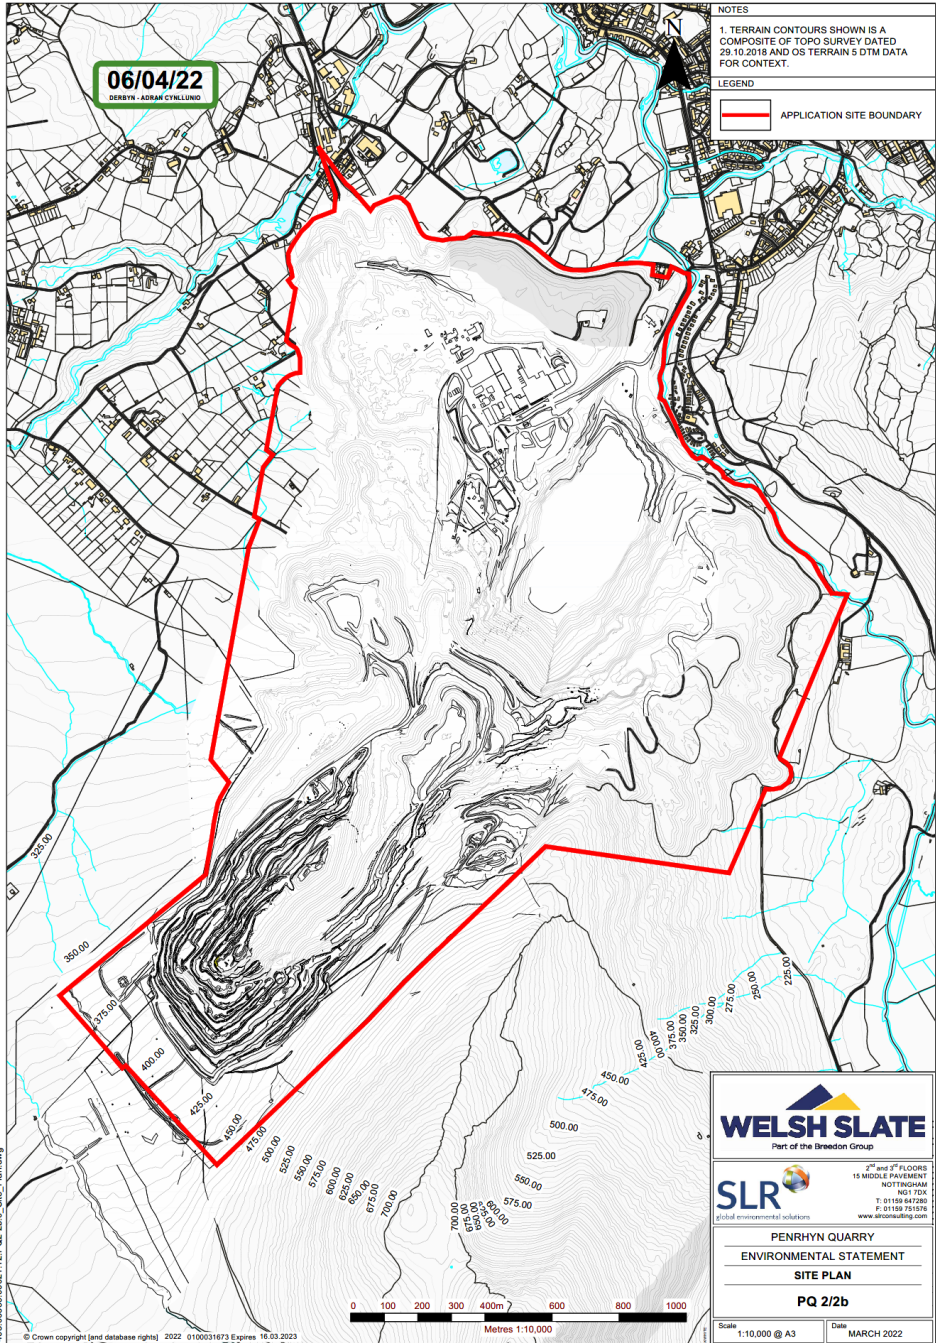

06/04/22
DERBYN ADRAN CYLLUNIO

NOTES
1. TERRAIN CONTOURS SHOWN IS A COMPOSITE OF TOPO SURVEY DATED 28.10.2018 AND OS TERRAIN 5 DTM DATA FOR CONTEXT.

LEGEND
— APPLICATION SITE BOUNDARY

403.06550.00021.12.PQ02.2b.0_Site_Plan.dwg

© Crown copyright (and database rights) 2022 0100031673 Expires 16.03.2023

© This drawing and its content are the copyright of SLR Consulting Ltd and may not be reproduced or amended except by prior written permission. SLR Consulting Ltd accepts no liability for any amendments made by other persons.

 Part of the Breasted Group	
 global environmental solutions	
PENRHYN QUARRY ENVIRONMENTAL STATEMENT SITE PLAN PQ 2/2b	
Scale	Date
1:10,000 @ A3	MARCH 2022



8 PARKER COURT
STAFFS TECHNOLOGY PARK
STAFFORD, ST18 0WP
T: 01785 241785
F: 01785 241780
www.slrconsulting.com

Site
PENRHYN QUARRY

Project
WORKING OF SLATE TIPS

Drawing Title

AERIAL PHOTOGRAPH

Date

DECEMBER 2015

Drawing Number

PQ 2/4

Legend



8 PARKER COURT
STAFFS TECHNOLOGY PARK
STAFFORD, ST18 0WP
T. 01785 241785
F. 01785 241780
www.slrconsulting.com

Site
PENRHYN QUARRY, BETHESDA

Project
ENVIRONMENTAL STATEMENT

Drawing Title

AERIAL PHOTOGRAPH

Date
SEPTEMBER 2016

Drawing Number
PQR 2/3

Legend



PERMITTED BOUNDARY (APPROXIMATE)





