

Rhif y Cais / Application Number : C14-1110-20-LL

Cynllun lleoliad ar gyfer adnabod y safle yn unig. Dim i raddfa.
Location Plan for identification purposes only. Not to scale.



The content of this drawing is subject to the terms and conditions of the contract. It is the responsibility of the client to ensure that all dimensions are to be checked before work is commenced. The architect is not responsible for the accuracy of the information provided by the client. The architect is not responsible for the accuracy of the information provided by the client. It is the client's responsibility to ensure that all dimensions are to be checked before work is commenced.


NOTES:

CYNOR GWYBODA
 ADAM HIRIOLLO
 14 HWY 218
 GWYLLUNETH CYLLUNODIG
 ABERYSTWYTH


CYNLLUN DIWYGIEDIG
 REVISED PLAN
 Dwywyllo/Rheolwyllo... At 13/16
 Llywodraethol... 400



| | |
|---------------|--|
| DATE | 12 MAY |
| JOB TITLE | LAND ADJACENT TO OAKLANDS FELINHILLI |
| DRAWING TITLE | PROPOSED FLOOR PLANS, ELEVATIONS AND SITE PLAN |
| DATE | MAY 12 |
| DRAWN BY | JAP |
| SCALE | 1:100, 1:500 |
| DWG NO. | F1595 |
| REV | 03 |
| REV | G |

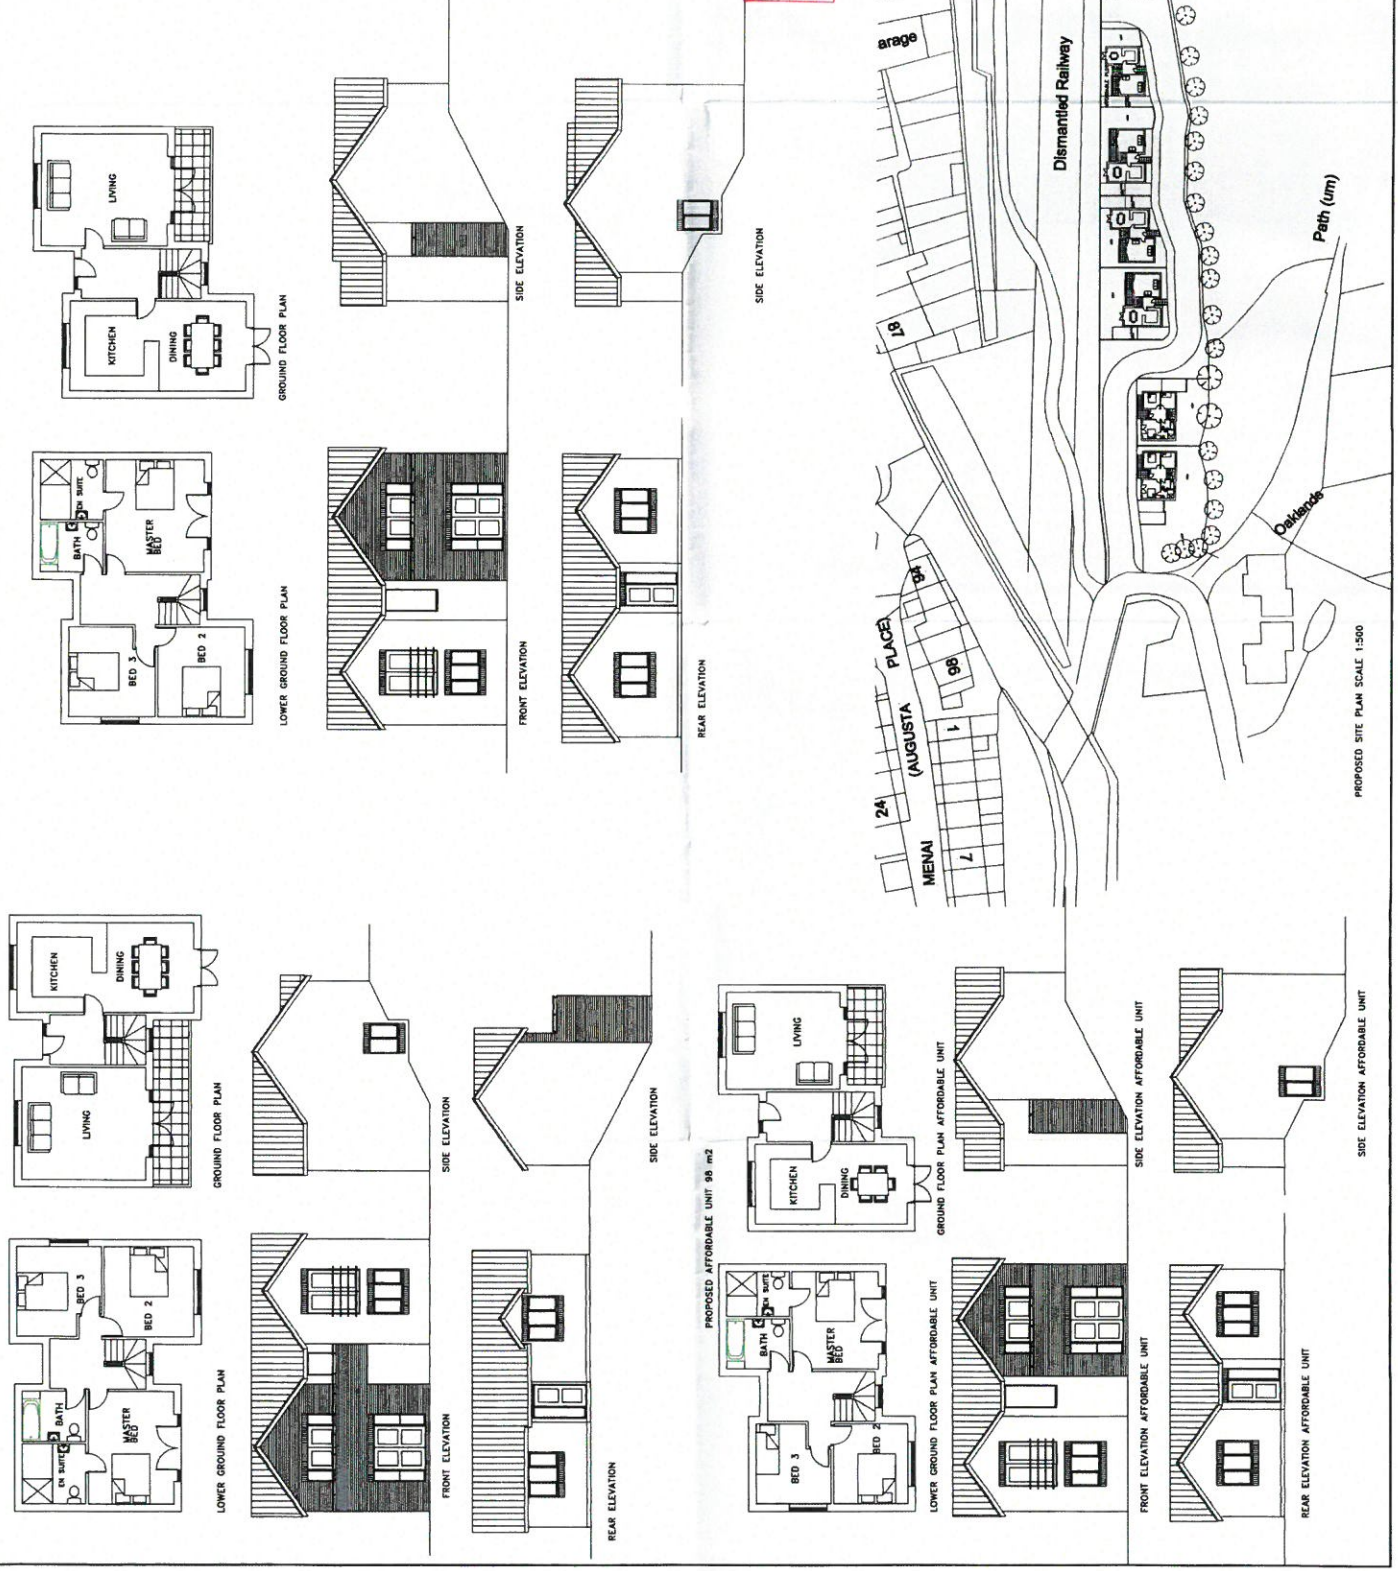

PROPOSED SITE PLAN SCALE 1:500

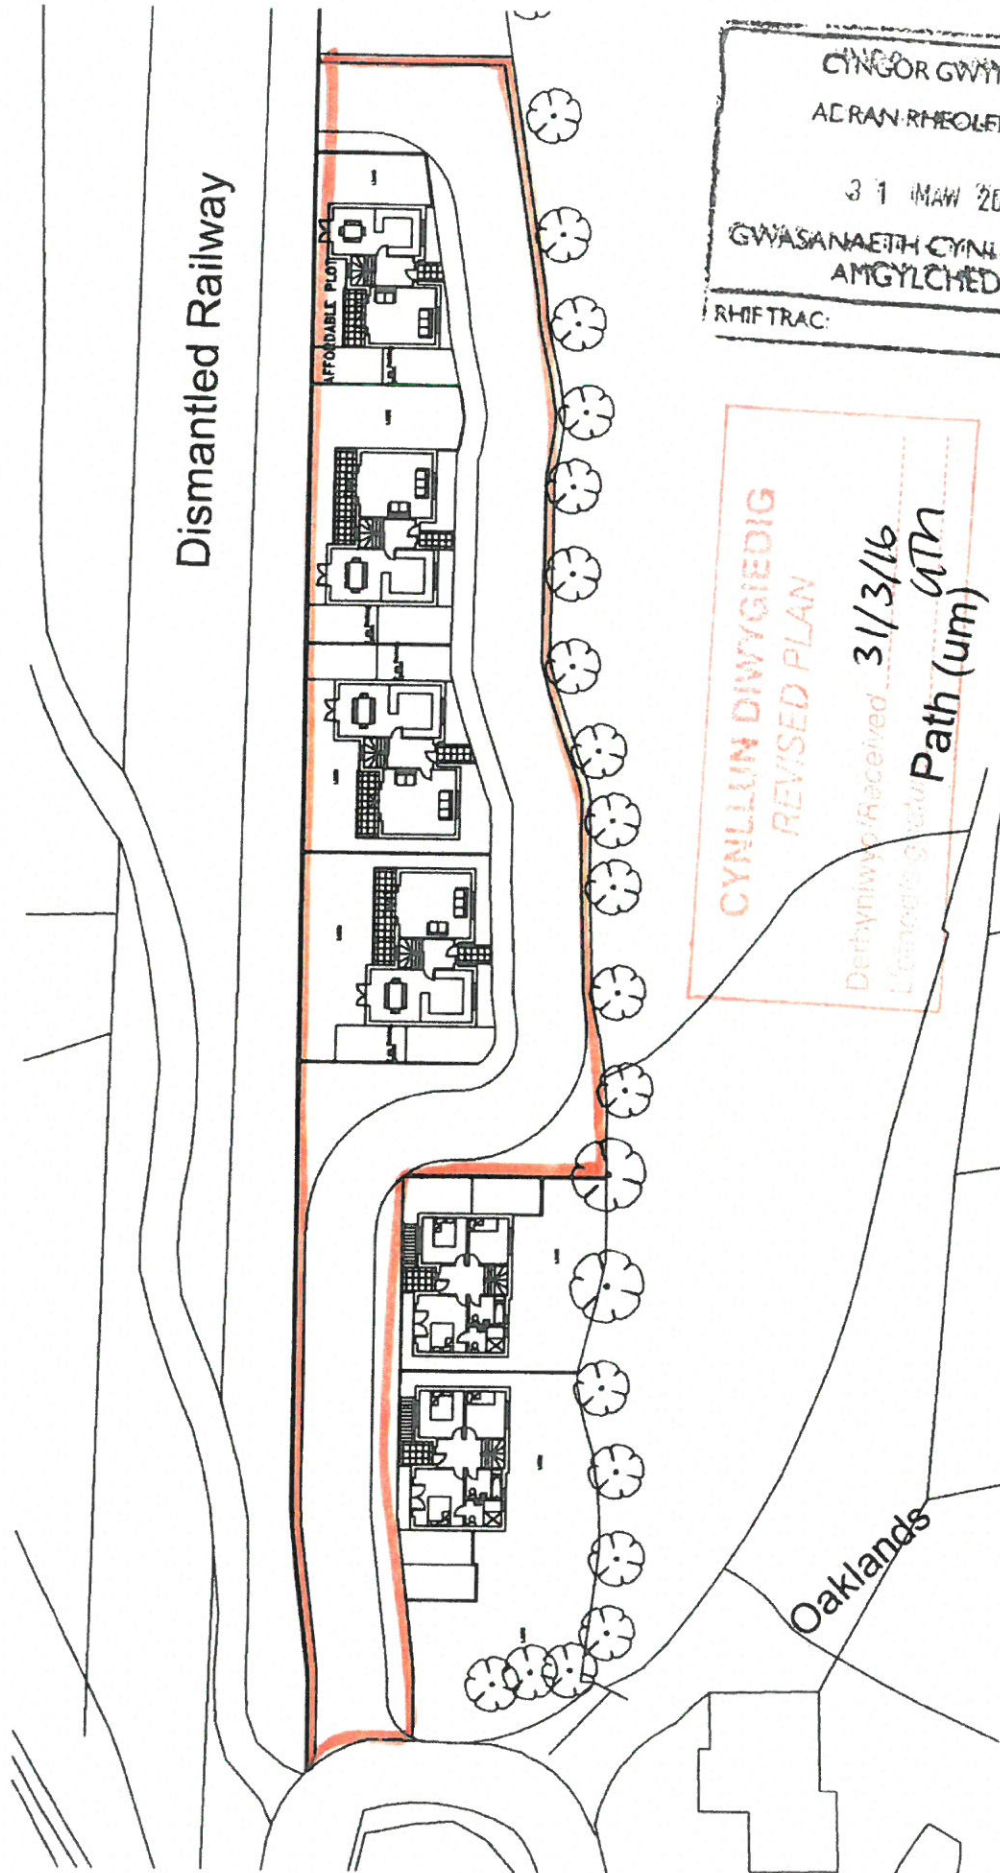

Dismantled Railway

AFFORDABLE PLOTS

CYNGOR GWYNEDD
 AC RAN RHEOLEIDDIO
 31 MAW 2016
 GWASANAETH CYNLLUNIO AC
 AMGYLCHEDD
 RHIF TRAC:

CYNLLUN DIWYGIEDIG
 REVISED PLAN
 Derbyniwyd / received 31/3/16
 Llywodraeth Gwynedd
 Path (um) 617

Oaklands

PROPOSED SITE PLAN SCALE 1:500

PWAHLLIG REF: C14/1110/20/LL