

Legend

-  Development Site
-  Extent of Ownership

Copyright

© Crown Copyright and Database Rights 2023
Ordnance Survey 0100031673

A: 7 Llys Meirion
Caernarfon
Gwynedd
E: info@bds-gwynedd.co.uk
T: 01248 295 093



© This drawing is the property of BDS Gwynedd and must not be copied in whole or in part without their written permission. All discrepancies and errors or omissions must be reported to BDS Gwynedd prior to works commencing. This drawing must not be scaled.

Address: **Extension**
Bron y Gaer, Caernarfon, Gwynedd

Title: **Location Plan**

Drawn: HGJ Checked: - Date: 01.01.23
Scale: 1:1250@A4 Job: 12543 Drawing No: AL.00.01 Rev: A


FOR PLANNING ONLY

Cynllunio

Derbyn - 13/02/2023




EXISTING SOUTH ELEVATION

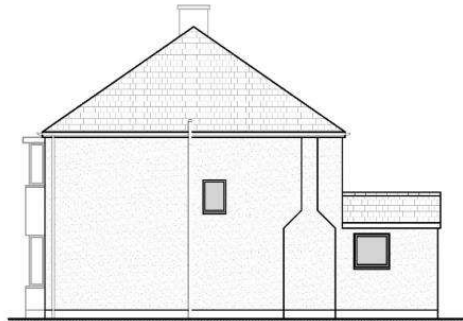

EXISTING EAST ELEVATION



EXISTING NORTH ELEVATION

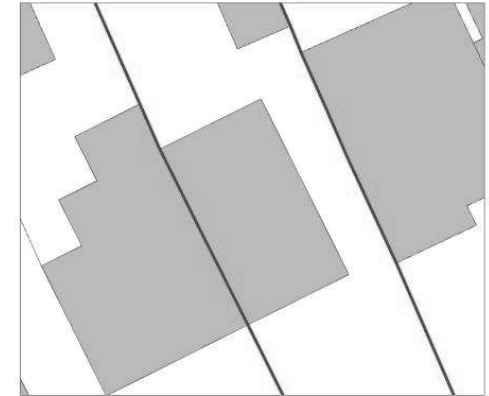

Elevation Key Plan

Scale 1:200 @ A2

Planning Notes

Pitched Roof

New pitched roof covering to be Natural Blue Slate.

Flat Roof

New flat roof to be finish to match existing. New fascias and soffit boards to be UPVC.

Rainwater Goods

Black/Grey UPVC

External Walls

New extension to be rendered with polymer Weber rendering.

Windows and Doors

New UPVC windows to be finished in Grey colour with double glazing.

Floor Areas

Existing Ground Floor (inc Garage) - 101m²

Existing First Floor - 54m²

Total - 155m²

Proposed Ground Floor (inc Extension) - 106m²

Proposed First Floor - 64m²

Total - 170m²

Legend

Site Boundary

Copyright

© Crown Copyright and Database Rights 2023
Ordnance Survey 0100031673

A: 7 Llys Meirion
Caernarfon
Gwynedd

E: info@bds-gwynedd.co.uk
T: 01248 285 063



This drawing is the property of BDS Gwynedd. All rights reserved. It is not to be used for any other purpose without the written consent of BDS Gwynedd. It is not to be used for any other purpose without the written consent of BDS Gwynedd.

Address:

Extension

Bron y Gaer, Caernarfon, Gwynedd

Title:

Existing Elevations

Drawn: HGJ Checked: - Date: 01.01.23



Scale: 1:100@A2 Job: 12543 Drawing No: AL.02.01

Rev: -

FOR PLANNING ONLY

Cynllunio

Derbyn - 13/02/2023

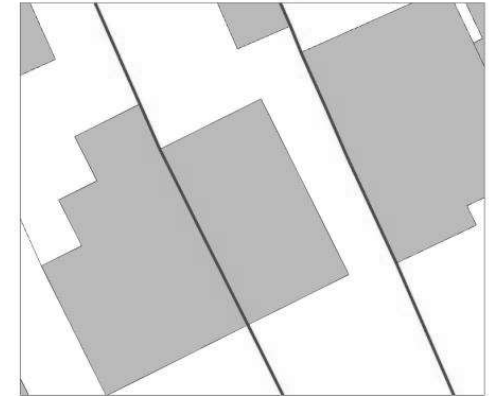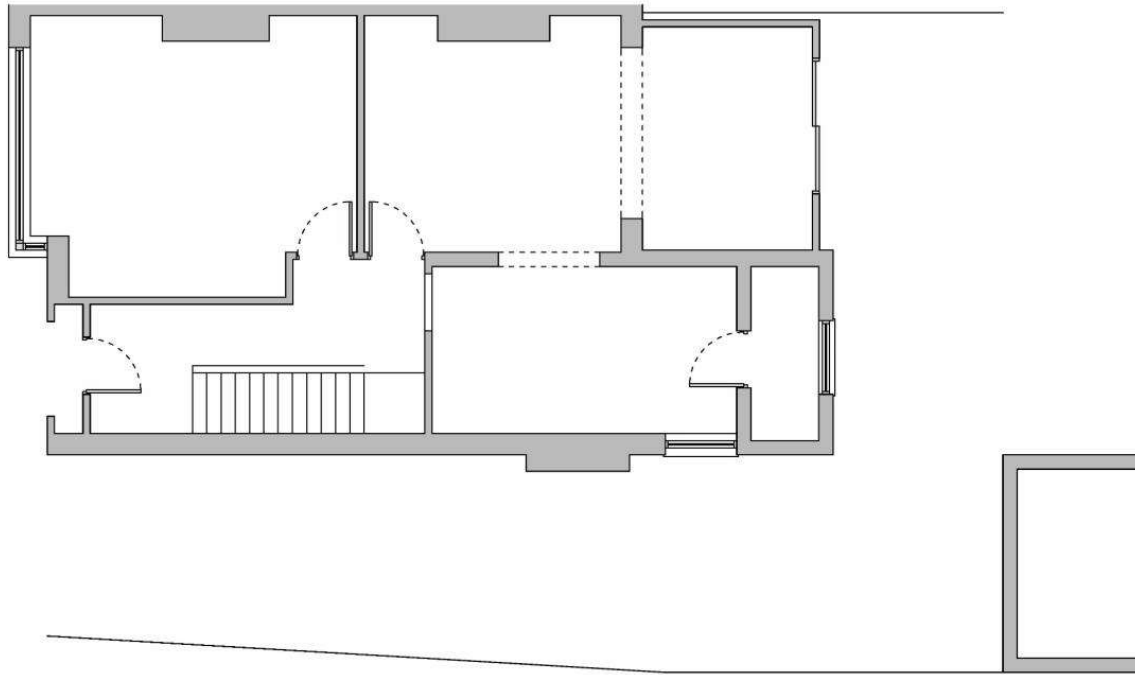

Elevation Key Plan
Scale 1:200 @ A2

Floor Areas

Existing Ground Floor (inc Garage) - 101m²
Existing First Floor - 54m²
Total - 155m²

Proposed Ground Floor (inc Extension) - 106m²
Proposed First Floor - 64m²
Total - 170m²

Legend

 Site Boundary

Copyright

© Crown Copyright and Database Rights 2023
Ordnance Survey 0100031673

A:7 Uys Meirion
Caeceirion
Gwynedd
E: info@bds-gwynedd.co.uk
T:01248 285 083



© This drawing is the property of BDS Gwynedd, and may not be copied, reproduced or transmitted in any form or by any means, electronic or mechanical, including photocopying, recording, or by any information storage and retrieval system, without the prior written permission of BDS Gwynedd. This drawing is not to be scaled.



Address: **Extension**
Bron y Gaer, Caeceirion, Gwynedd
Title: **Existing GF Layout**

Drawn: HGJ Checked: - Date: 01.01.23
Scale: 1:50@A2 Job: 12543 Drawing No: AL.01.01 Rev: -

FOR PLANNING ONLY

Cynllunio

Derbyn - 13/02/2023

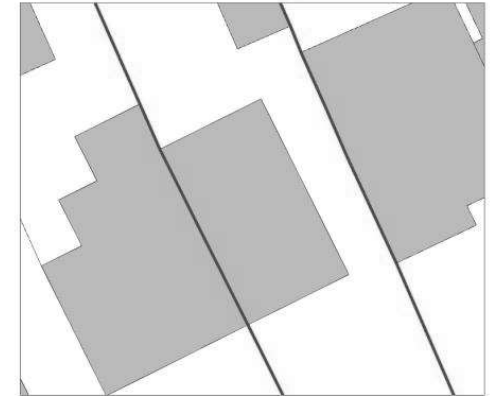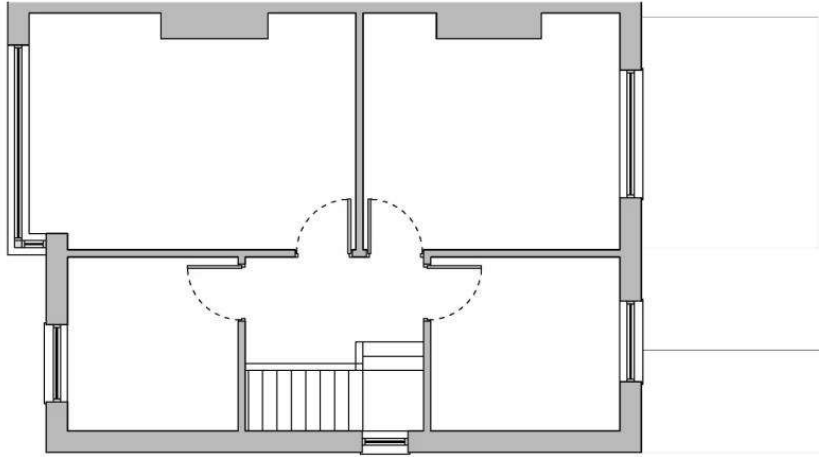

Elevation Key Plan
Scale 1:200 @ A2

Floor Areas

Existing Ground Floor (inc Garage) - 101m²
Existing First Floor - 54m²
Total - 155m²

Proposed Ground Floor (inc Extension) - 106m²
Proposed First Floor - 64m²
Total - 170m²

Legend

 Site Boundary

Copyright

© Crown Copyright and Database Rights 2023
Ordnance Survey 0100031673

A: 7 Ulys Meirion
Caecester
Gwynedd
E: info@bds-gwynedd.co.uk
T: 01248 285 083



© This drawing is the property of BDS Gwynedd, and shall not be copied, reproduced or transmitted in any form or by any means, electronic or mechanical, including photocopying, recording, or by any information storage and retrieval system, without the prior written permission of BDS Gwynedd.

Address: **Extension**
Bron y Gaer, Caecester, Gwynedd

Title: **Existing FF Layout**

Drawn: HGJ Checked: - Date: 01.01.23
Scale: 1:50@A2 Job: 12543 Drawing No: AL.01.02 Rev: -


FOR PLANNING ONLY

Cynllunio

Derbyn - 13/02/2023




PROPOSED SOUTH ELEVATION

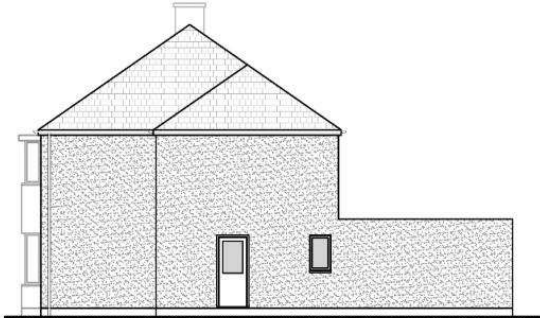

PROPOSED EAST ELEVATION



PROPOSED NORTH ELEVATION

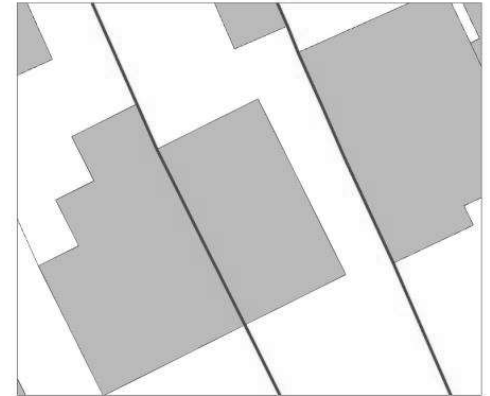

Elevation Key Plan
Scale 1:200 @ A2

Planning Notes

Pitched Roof
New pitched roof covering to be Natural Blue Slate.

Flat Roof
New flat roof to be finish to match existing. New fascias and soffit boards to be UPVC.

Rainwater Goods
Black/Grey UPVC

External Walls
New extension to be rendered with polymer Weber rendering.

Windows and Doors
New UPVC windows to be finished in Grey colour with double glazing.

Floor Areas

Existing Ground Floor (inc Garage) - 101m²
Existing First Floor - 54m²
Total - 155m²

Proposed Ground Floor (inc Extension) - 106m²
Proposed First Floor - 64m²
Total - 170m²

Legend

 Site Boundary

Copyright

© Crown Copyright and Database Rights 2023
Ordnance Survey 0100031673

A: 7 Llys Meirion
Caernarfon
Gwynedd

E: info@bds-gwynedd.co.uk
T: 01248 285 063



 This drawing is the property of BDS Gwynedd. All rights reserved. No part of this drawing may be reproduced or transmitted in any form or by any means, electronic or mechanical, including photocopying, recording, or by any information storage and retrieval system, without the prior written permission of BDS Gwynedd.

Address: **Extension**
Bron y Gaer, Caernarfon, Gwynedd

Title: **Proposed Elevations**

Drawn: HGJ Checked: - Date: 01/01/23



Scale: 1:100@A2 Job: 12543 Drawing No: AL.02.02

Rev: -

FOR PLANNING ONLY

Cynllunio

Derbyn - 13/02/2023

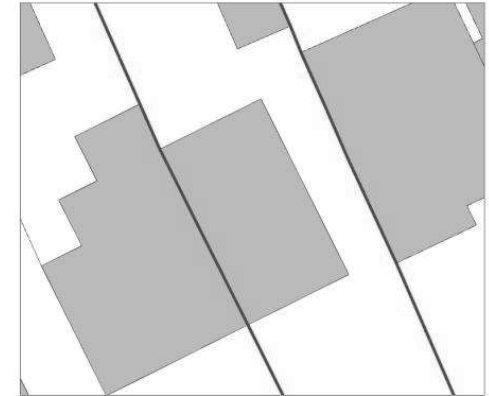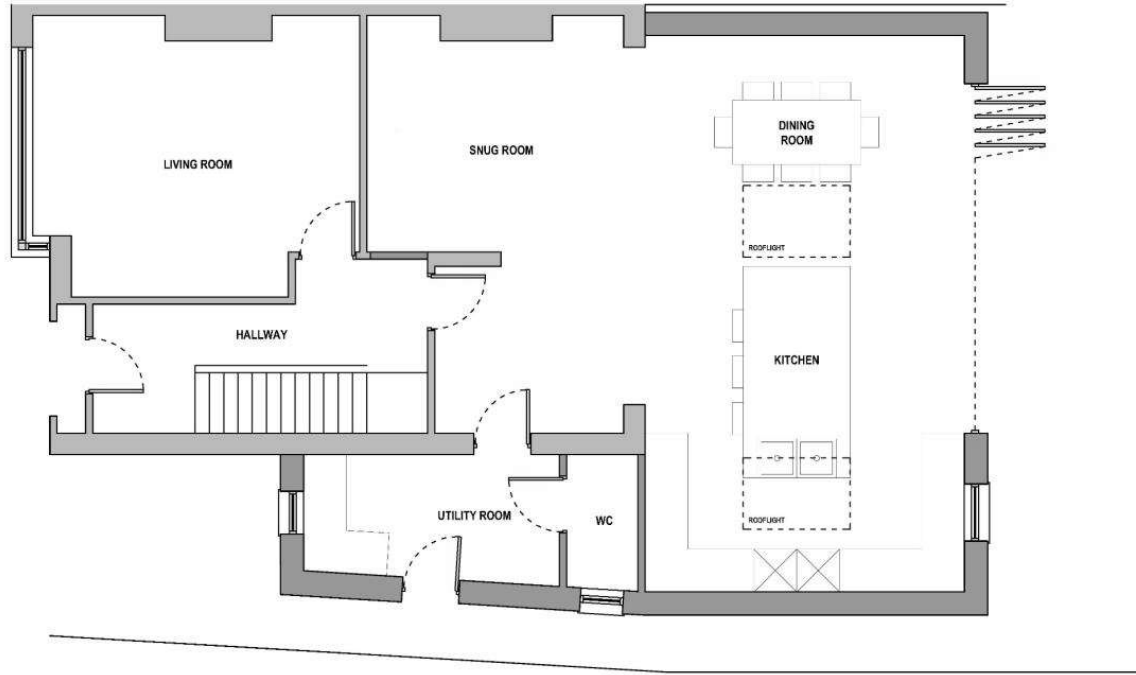

Elevation Key Plan
Scale 1:200 @ A2

Floor Areas

Existing Ground Floor (inc Garage) - 101m²
Existing First Floor - 54m²
Total - 155m²

Proposed Ground Floor (inc Extension) - 106m²
Proposed First Floor - 64m²
Total - 170m²

Legend

Site Boundary

Copyright

© Crown Copyright and Database Rights 2023
Ordnance Survey 0100031673

A: 7 Uys Meirion
Caeceffer
Gwynedd
E: info@bds-gwynedd.co.uk
T: 01248 285 083



This drawing is the property of BDS Gwynedd, and may not be copied, reproduced or used in any way without the written consent of BDS Gwynedd and its associated companies. All rights reserved. The drawing is not to be used for any other purpose without the written consent of BDS Gwynedd.



Address: **Extension**
Bron y Gaer, Caeceffer, Gwynedd
Title: **Proposed GF Layout**

Drawn: HGJ Checked: - Date: 01.01.23
Scale: 1:50@A2 Job: 12543 Drawing No: AL.01.03 Rev: -

FOR PLANNING ONLY

Cynllunio

Derbyn - 13/02/2023

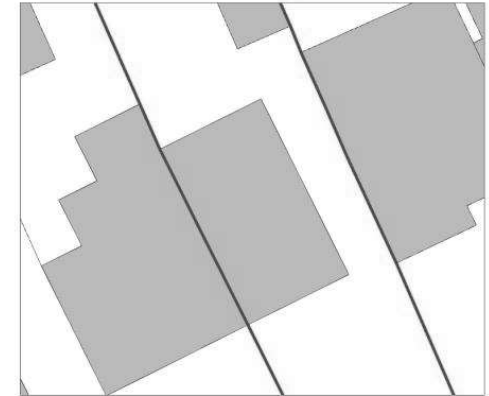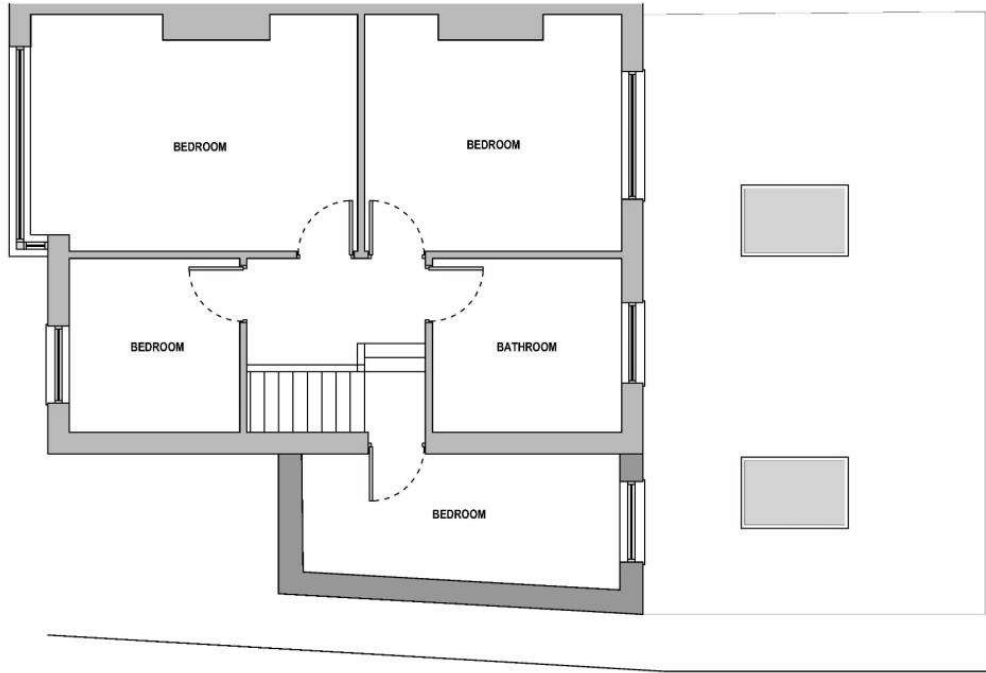

Elevation Key Plan
Scale 1:200 @ A2

Floor Areas

Existing Ground Floor (inc Garage) - 101m²
Existing First Floor - 54m²
Total - 155m²

Proposed Ground Floor (inc Extension) - 106m²
Proposed First Floor - 64m²
Total - 170m²

Legend

Site Boundary

Copyright

© Crown Copyright and Database Rights 2023
Ordnance Survey 0100031673

A: 7 Uys Meirion
Caeceirion
Gwynedd
E: info@bds-gwynedd.co.uk
T: 01248 285 083



This drawing is the property of BDS Gwynedd, and shall not be copied, reproduced or transmitted in any form or by any means, electronic, mechanical, photocopying, recording, or by any information storage and retrieval system, without the prior written permission of BDS Gwynedd.

Address: **Extension**
Bron y Gaer, Caeceirion, Gwynedd
Title: **Proposed FF Layout**

Drawn: HGJ Checked: - Date: 01.01.23
Scale: 1:50@A2 Job: 12543 Drawing No: AL.01.04 Rev: -



