


Rhif y Cais / Application Number : C16/0371/14/LL

Cynllun lleoliad ar gyfer adnabod y safle yn unig. Dim i raddfa.
Location Plan for identification purposes only. Not to scale.



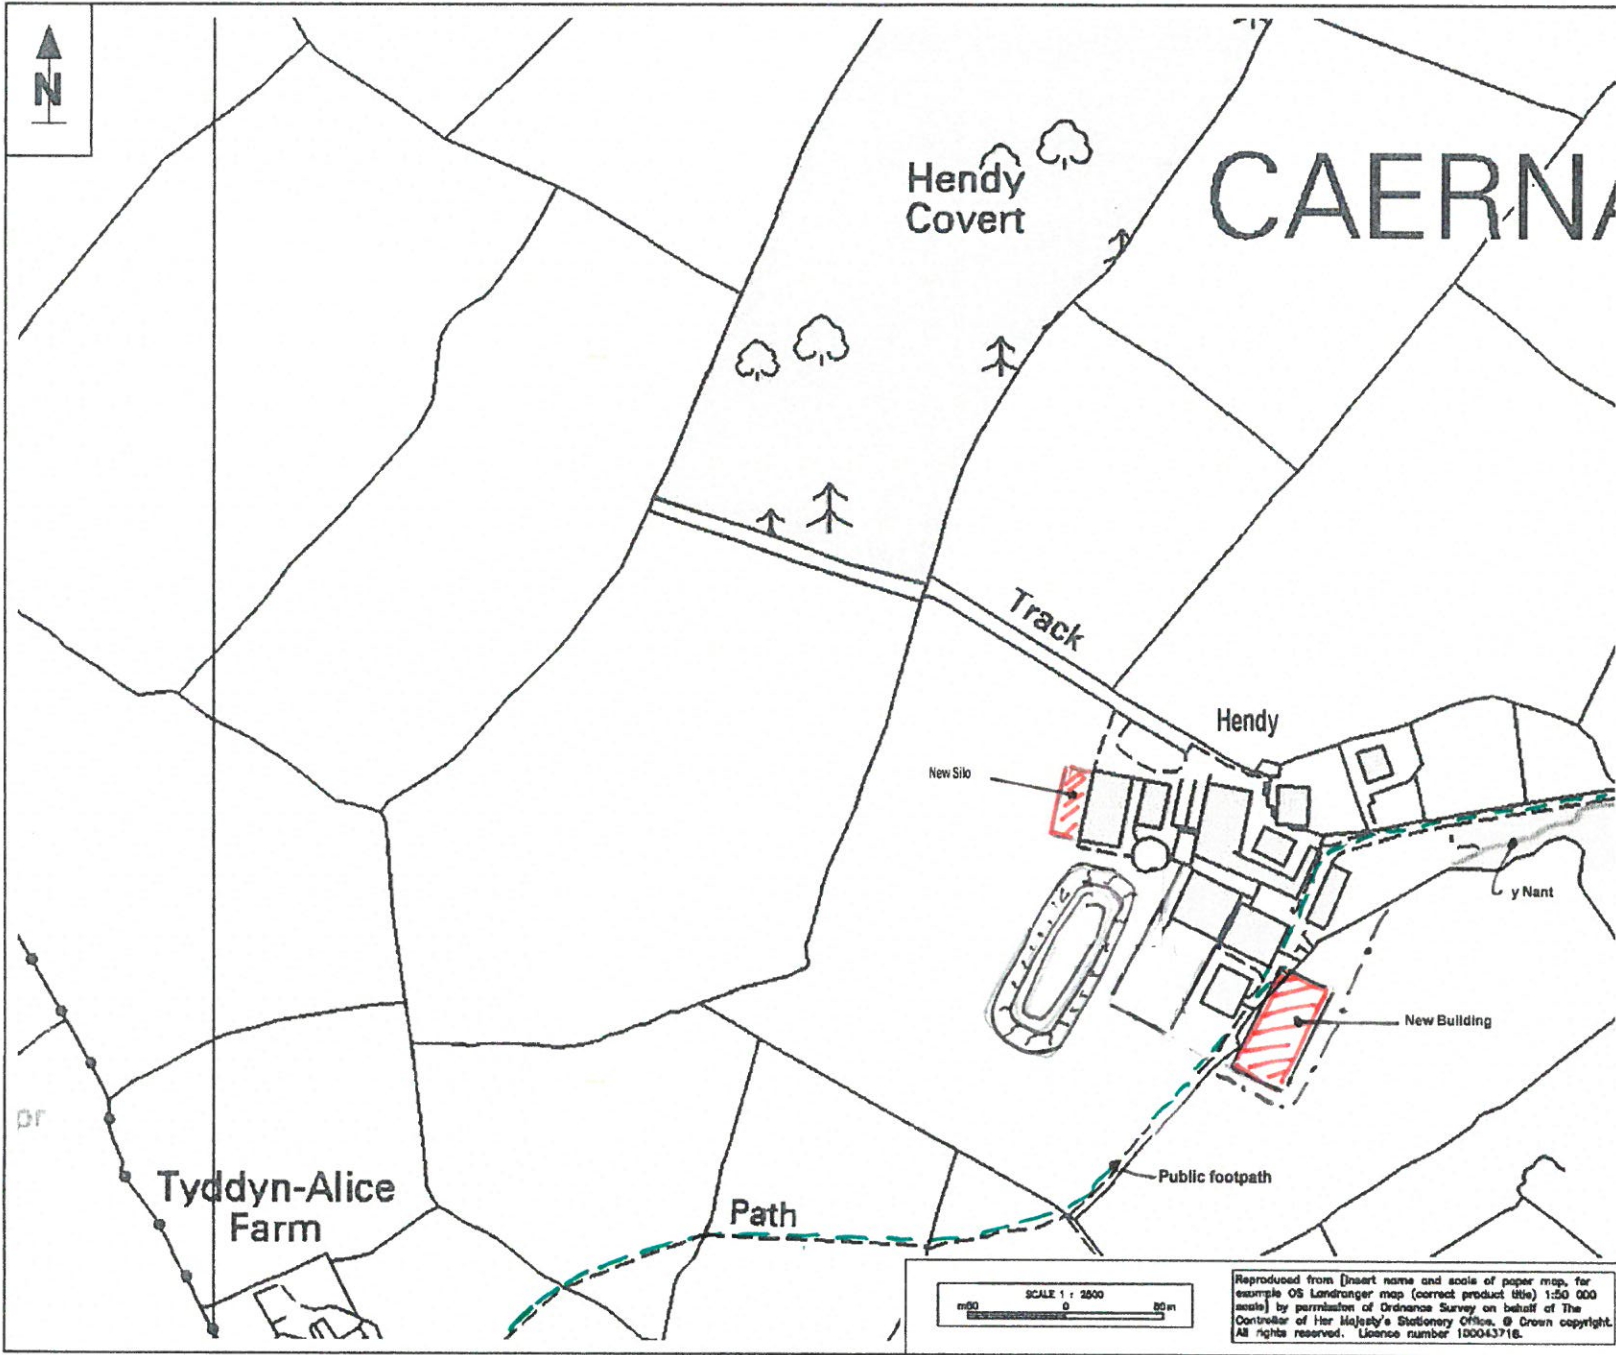

- NOTES
1. All dimensions in millimetres and all levels in metres AOD unless shown otherwise.
 2. - - - - NEW CLADDING.
 3. - - - - FOOTPATH

KEY

REFERENCES
 GRID REFERENCE - SH 475 615

REV	DATE	DESCRIPTION
A	29/03/16	Planning Issue


CLIENT
ESS Sense Ltd
 Drawing nr: 001

 Eden Court, Rulith LL15 1NJ
 01824 702220 fax 708244
 www.westerco.co.uk

SCHEME
Hendy
New Building and Silo

TITLE
Site Plan

DRAWN	DESIGNED	APPROVED	SCALE
DHD			1:2500 @ A3
DATE	DRAWING NO.	REV	
July 2010	W - - - -d02	01	

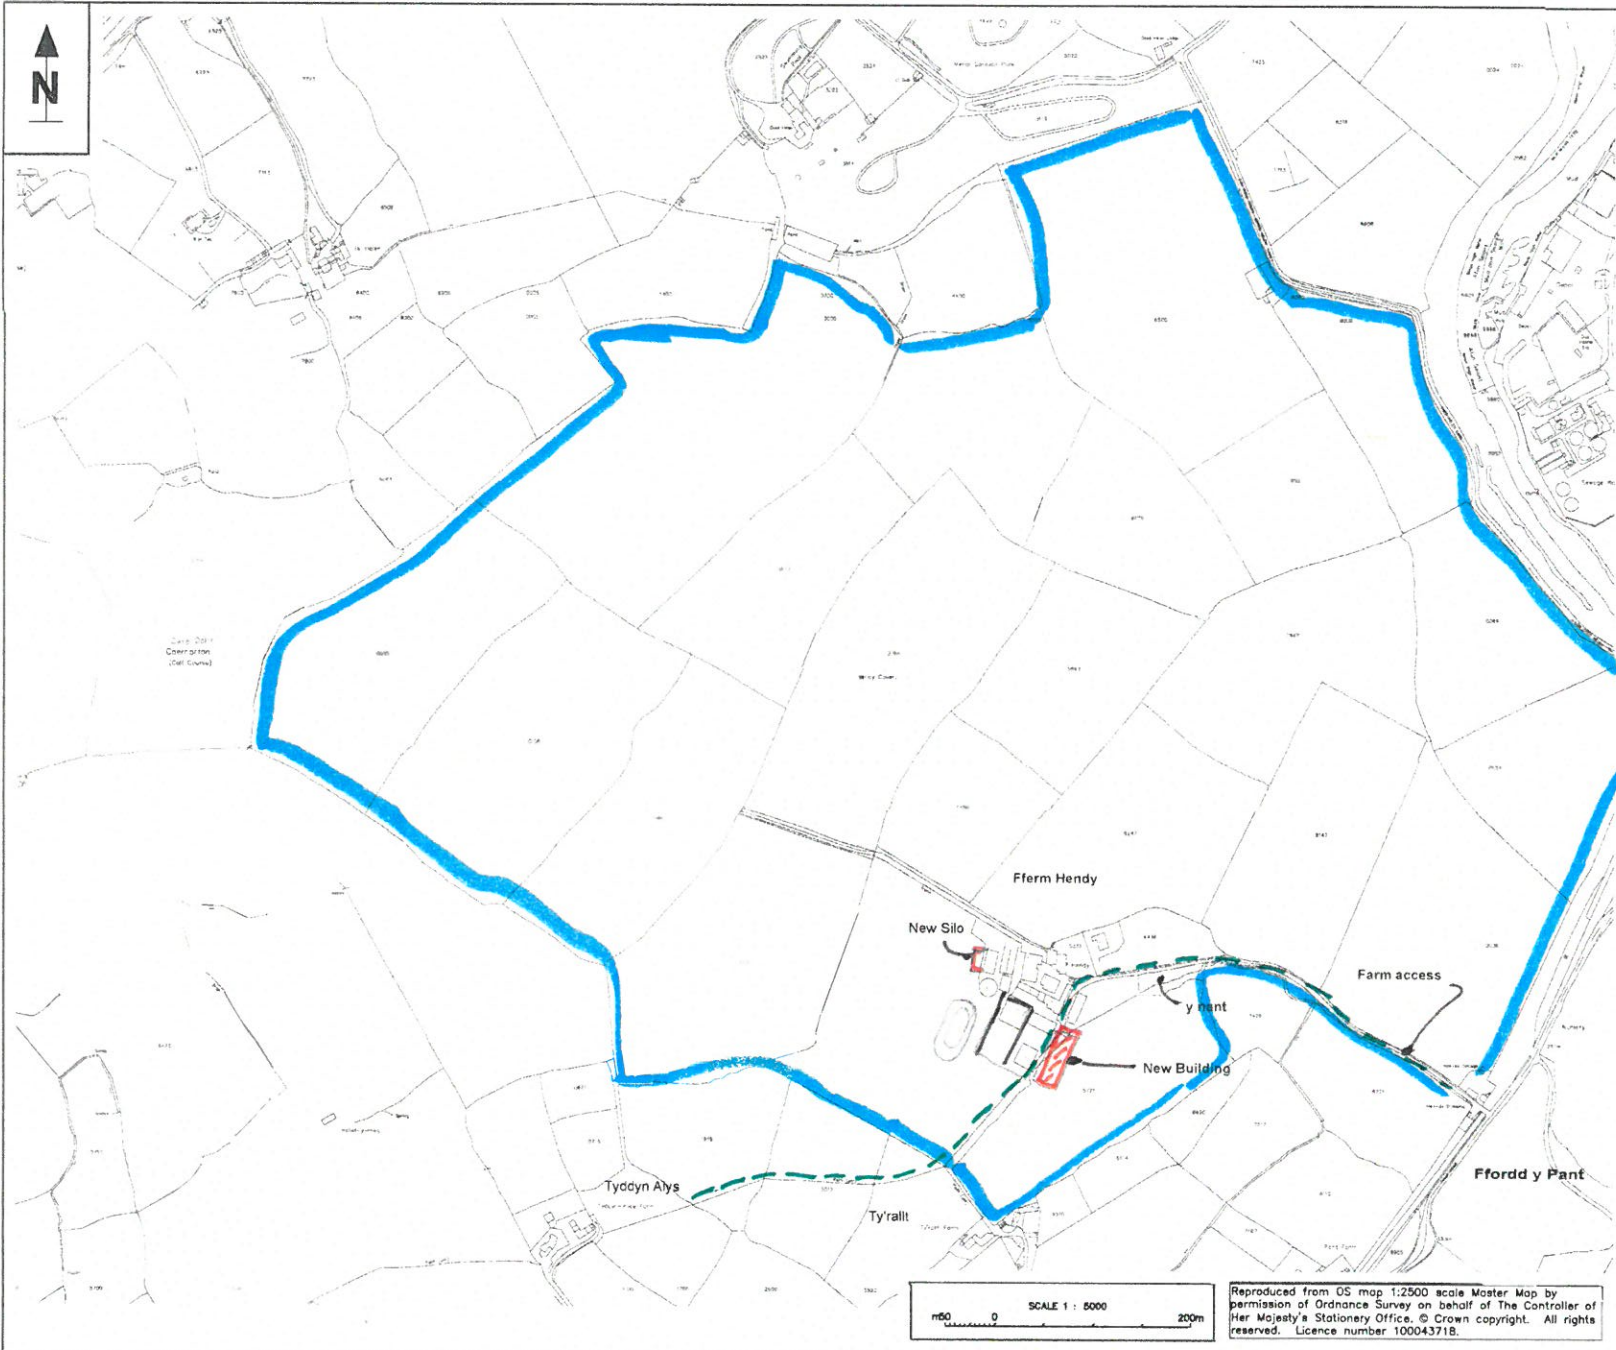

- NOTES
1. All dimensions in millimetres and all levels in metres AOD unless shown otherwise.
 2. FOOTPATH - - - - -
 3. FARM BOUNDARY

Grid Reference - SH475 615

REV	DATE	DESCRIPTION
A	29/03/16	Planning issue

ess-sense ltd
drg ref: - 001

CLIENT
A R Jones Esq


 Waterco Ltd,
Eden Court, Ruthin LL15 1NJ
01824 702220 fax 705244
www.waterco.co.uk

SCHEME
Hendy
New Building and Silo



TITLE
Site Plan 5000

STATUS
Planning

DRAWN	CHECKED	APPROVED	SCALE
VJ	TF	MM	1:5000 @ A3
DATE	DRAWING NO.		REV
Jan 2011	E2007-d04		A

 

Reproduced from OS map 1:2500 scale Master Map by permission of Ordnance Survey on behalf of The Controller of Her Majesty's Stationery Office. © Crown copyright. All rights reserved. Licence number 100043718.

 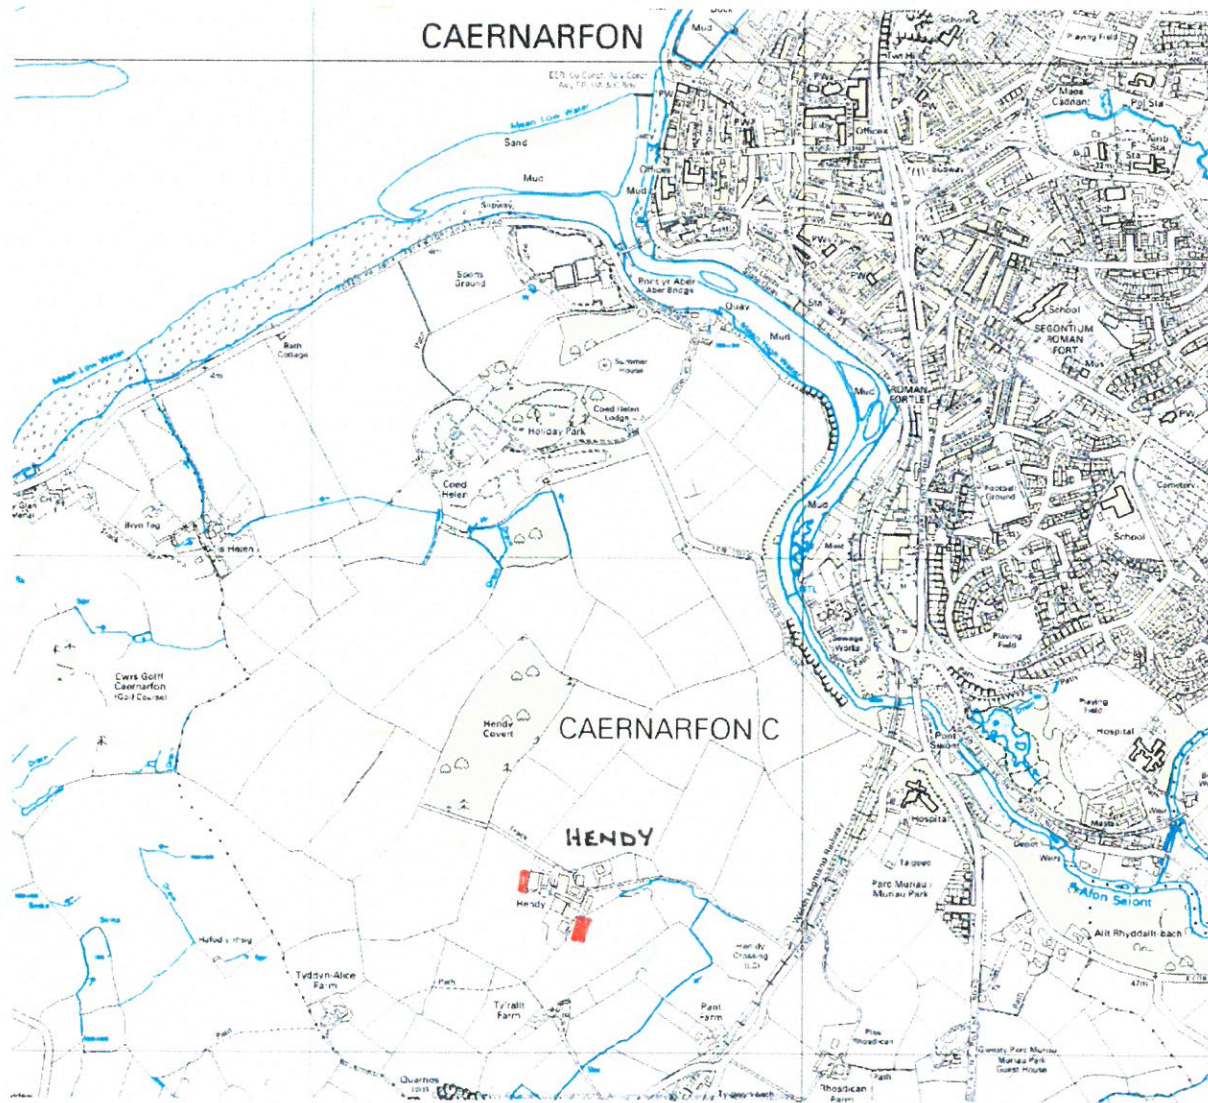

Reproduced from Street Plus OS map 1:10 000 scale by permission of Ordnance Survey on behalf of The Controller of Her Majesty's Stationery Office. © Crown copyright. All rights reserved. Licence number 100043718.

NOTES

1. All dimensions in millimetres and all levels in metres AOD unless shown otherwise.

REFERENCES

GRID REFERENCE - SH 471 614

DRAWING No. 000

A 29/3/16 PLANNING ISSUE

ESS-SENSE LTD.

CLIENT:

A.R. JONES ESQ.



Eden Court, Ruthin LL15 1NJ
01824 702220 fax 705244
www.waterco.co.uk

SCHEME

HENDY
NEW BUILDING & SILO.

TITLE

LOCATION PLAN

DRAWN	CHECKED	APPROVED	SCALE
DRD	PS	MM	1:10000 @ A3
DATE	DRAWING NO.	REV	
Jan 2011	E2007-d01	B	

SCALE- 1 : 100


PAPER SIZE - A1

Scale Bar




Proposed New Parlour Building at Hendy, Caernarfon.


North West Elevation.

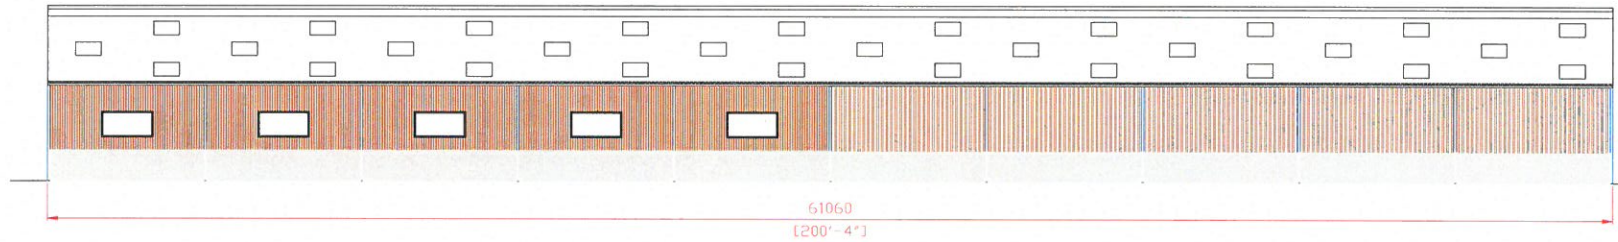


South East Elevation.

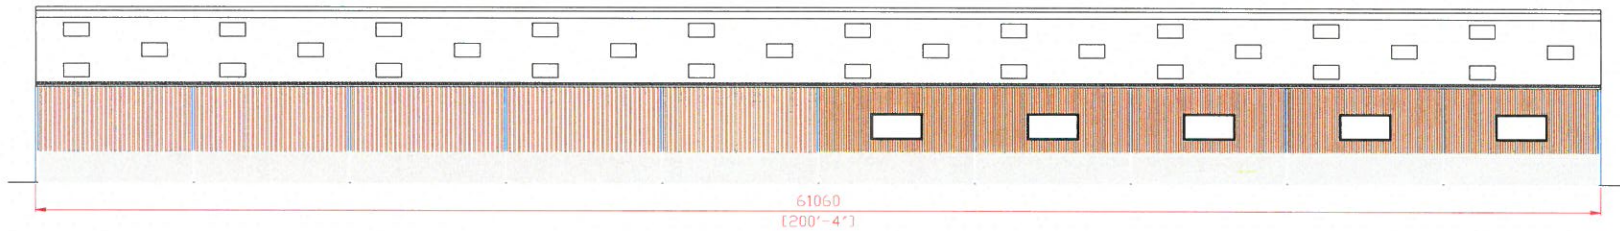

North East Elevation.

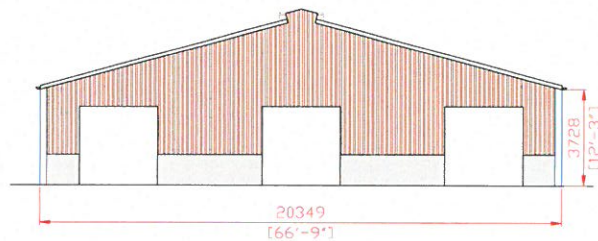

South West Elevation.

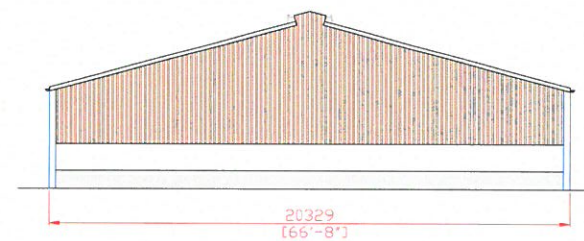

This drawing is for guidance only and whilst every care has been taken to ensure accuracy, it is the responsibility of the customer to check the drawings to ensure they are satisfied with the proposal. Drawings produced by J F Hudson Ltd are not intended or supplied as architectural or structural drawings. These drawings are intended to give perspective.

Kite Consulting

CUSTOMER Mr O Rhys

ADDRESS Hendy, Caernarfon,
Wales.

IF IN DOUBT ASK.

DRAWN BY J Hudson

DATE 08-03-2016

ALL DIMENSIONS IN mm


DRW NO.

ORHY05.5

SCALE- 1 : 100

PAPER SIZE - A1

Proposed New Parlour Building at Hendy, Caernarfon.

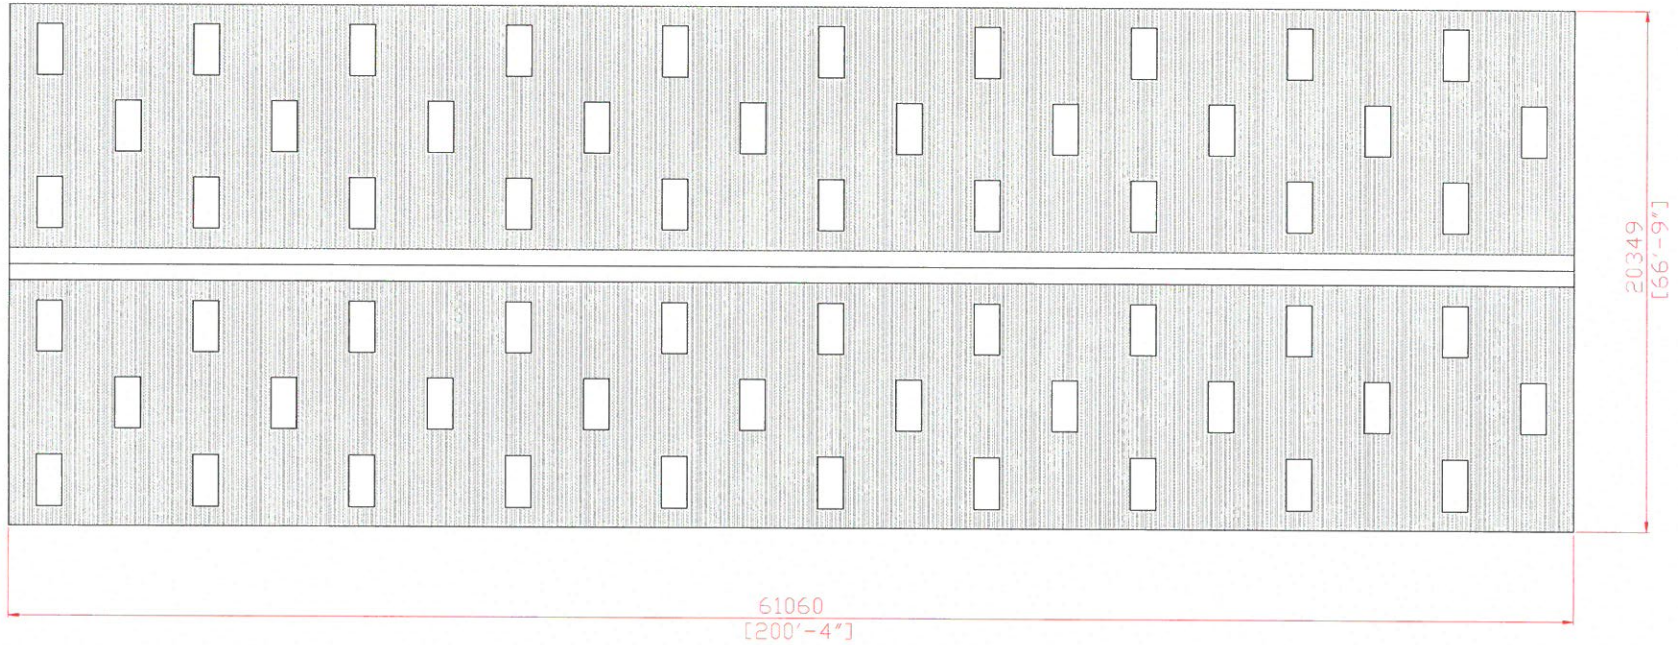

This drawing is for guidance only and whilst every care has been taken to ensure accuracy, it is the responsibility of the customer to check the drawings to ensure they are satisfied with the proposal. Drawings produced by J F Hudson Ltd are not intended or supplied as architectural or structural drawings. These drawings are intended to give perspective.

Kite Consulting CUSTOMER Mr O Rhys	ADDRESS Hendy, Caernarfon, Wales.	IF IN DOUBT ASK.	DATE 08-03-2016	DRW NO.
		DRAWN BY J Hudson	ALL DIMENSIONS IN mm	ORHY05.6