



Rhif y Cais / Application Number : C15-0034-37-LL


Cynllun lleoliad ar gyfer adnabod y safle yn unig. Dim i raddfa.
Location Plan for identification purposes only. Not to scale.



Atgynhyrddir y map hwn o Ddwyaled yr Ordnance Survey
gyda ornod o'r Ordnance Survey
ar ran Rheolwr Llywodraethol
© Hawlfraint y Goron.
Mae atgynhyrddir heb ganiatâd yn torri
hawlfrwyd y Goron a gall hyn arwain at atyniad neu broses sif
Dyngor Gwynedd - 100023387 - 2008

This map is reproduced from Ordnance Survey material
with the permission of Ordnance Survey
on behalf of the Controller of Her Majesty's Stationary Office
© Crown copyright.
Unauthorised reproduction infringes Crown copyright
and may lead to prosecution or civil proceedings
Dyngor Gwynedd - 100023387 - 2008

This drawing is not to be scaled, only figured dimensions, level etc. are to be used. Any changes made to the information contained on this drawing are to be agreed in writing with VM Design & Architecture Ltd. This drawing is Copyright and is protected by the Design Copyright Act 1988 and cannot be reproduced without permission.
 This drawing is to be read in conjunction with the printed specification provided by VM Design & Architecture Ltd, Blue House, St. Georges Road, Stonebridge, Anglessey.

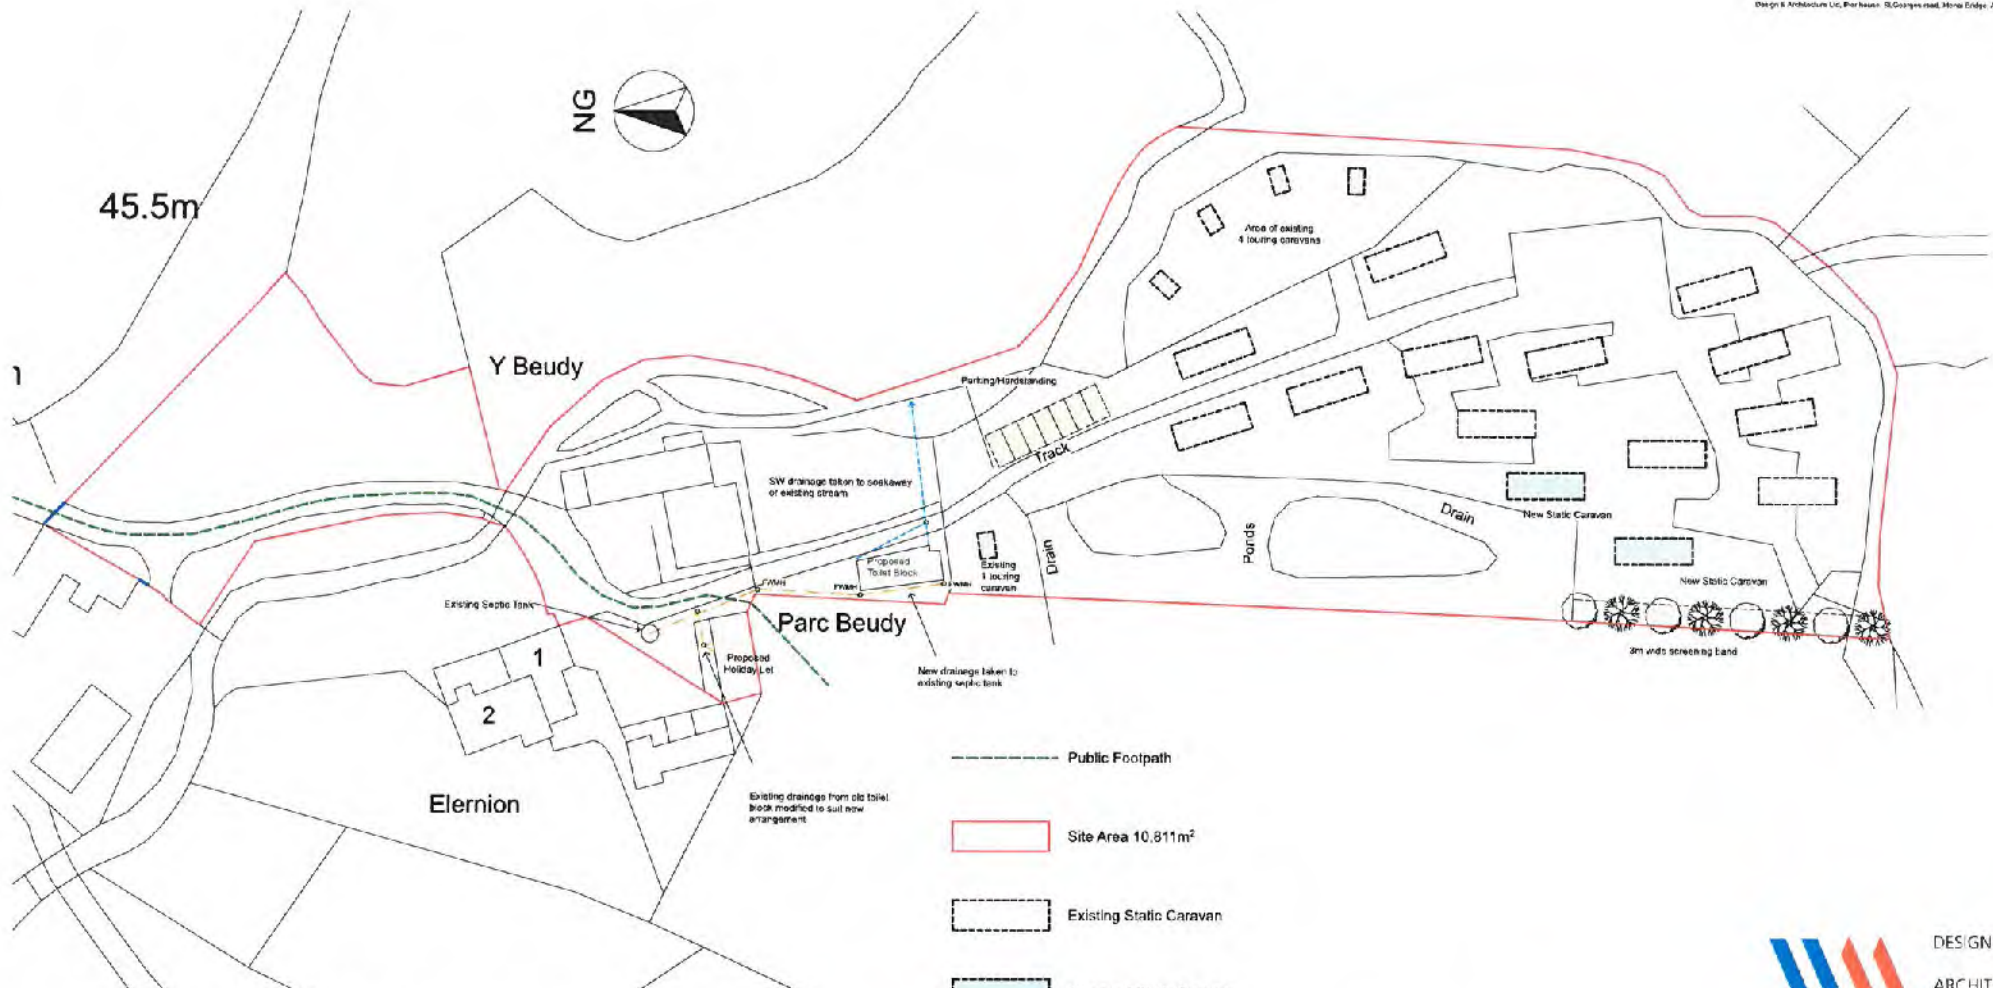

Proposed Landscape screening
 Linear Native Planting Planted at 1no/m² centres into prepared pits (min 300x300x300mm) a staggered grid.

Crataegus mongyna – 450-600mm Bare rooted, 30% - Three breaks in lower third
 Prunus spinosa – 300-450mm Cell Grown, 30%
 Ilex equifolium 450-600mm Container grown min 2 Ltr, 10% Three breaks in lower third
 Corylus avellana 450-600mm Bare rooted, 30% Three breaks in lower third

Row of 8no. Standard and feathered trees planted into prepared pits (Min 900x900mx900m) comprising
 4no. Quercus petraea 1.2-1.8m Light Standard Container Grown Min 75Ltr pot size (staked)
 4no. Prunus padus 1.2-1.8m Feathered Container grown Min 75Ltr Pot size (staked)

- Public Footpath
- Site Area 10,811m²
- Existing Static Caravan
- Proposed Static Caravan
- Proposed New Landscape screening to be 0.5m high hedge bank with landscaping as specified
- Existing Touring Caravan
- Parking/Hardstanding



DESIGN
 ARCHITECTURE

+44 (0) 1248 710290
 +44 (0) 1248 710630
 info@vmdesign.co.uk
 www.vmdesign.co.uk

Project Title: Caravan Park Alterations
 Location: Parc Elernion
 Client: Mr. & Mrs. J Webster
 Drawing Title: Proposed Site Layout (around)

Scale: 1:500
 Paper Size: A2
 Date: 15/01/2015
 Issue Type: Planning
 Drawn By: DRCTW/M
 Drawing Details: Job No. 548117 Drawing No. AL 2.2 Revisions


This drawing is not to be scaled, only figured dimensions, levels etc. are to be used. Any changes made to the information contained on this drawing are to be agreed in writing with WM Design & Architecture Ltd. This drawing is Copyright and is protected by the Design Copyright Act 1988 and cannot be reproduced without permission.
 This drawing is to be read in conjunction with the printed specification provided by WM Design & Architecture Ltd. Plot House, 5, Churchgate, Mansel Bridge, Argyll.




Proposed Left Elevation 1:100



Proposed Front Elevation 1:100

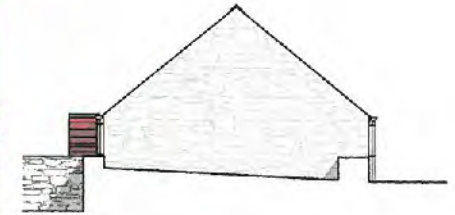

Proposed Right Elevation 1:100

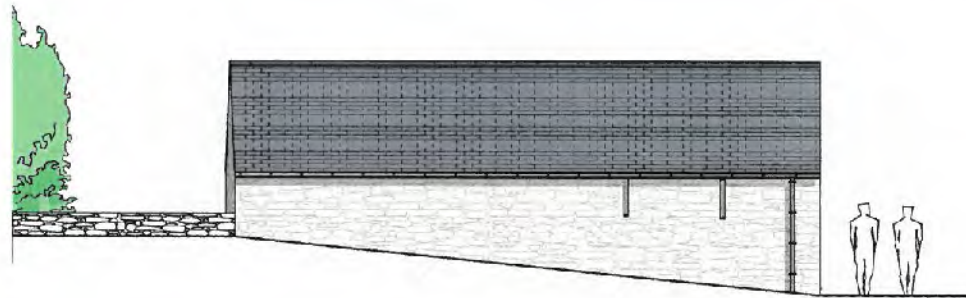

Proposed Rear Elevation 1:100

Finishes / Materials:


Roof:
Existing Slate to be re-used.

Walls:
Lime pointed stone work

Windows & Doors:
Painted Timber

Rainwater goods:
Lindab rainline galvanised.

North Elevation ▽

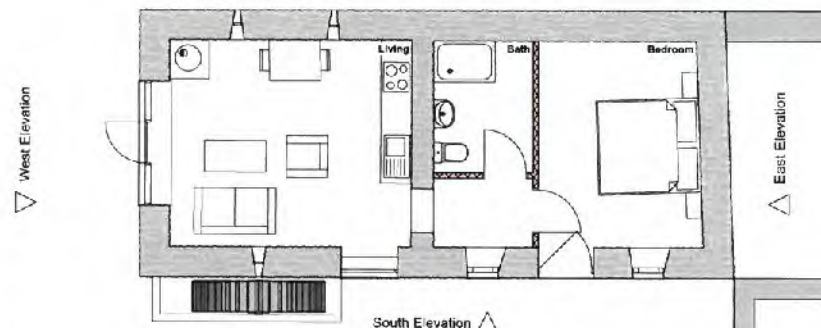

Proposed Ground Floor 1:100




DESIGN
ARCHITECTURE

+44 (0) 1248 717230
+44 (0) 1248 716936
office@wmdesign.co.uk
wmdesign1.co.uk


Project Title Caravan Park Alterations
 Location Park Erection
 Client Mr. & Mrs. J webster
 Drawing Title Proposed Plan & Elevations

Scale 1:100
 Paper Size A3
 Date 20/11/2014
 Issue Type Planning
 Drawn By DRGNM
 Drawing Details Job No. SM1417 Drawing No. AL.2.1 Revisions


This drawing is not to be scaled, only figured dimensions, levels etc. are to be used. Any changes made to the information contained on the drawing are to be agreed in writing with W&M Design & Architecture Ltd. This drawing is Copyright and is protected by the Design Copyright Act 1988 and cannot be reproduced without permission.
 This drawing is to be read in conjunction with the related specification provided by W&M Design & Architecture Ltd. Plot house, St Georges road, Menai Bridge, Anglesey.

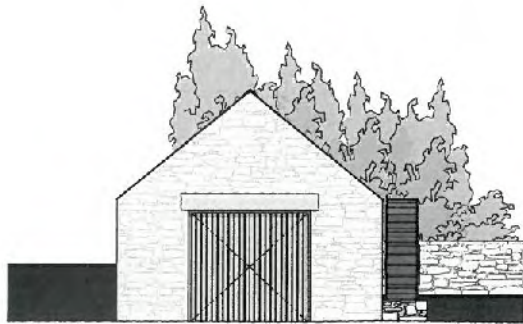


Left Elevation 1:100

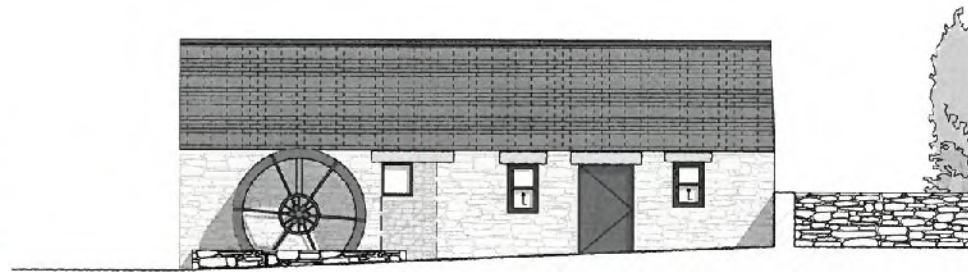


Front Elevation 1:100

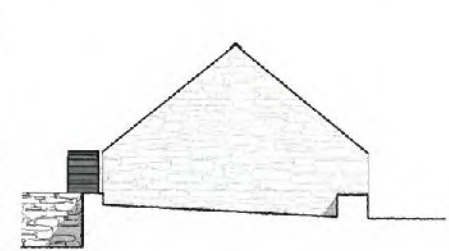

Right Elevation 1:100

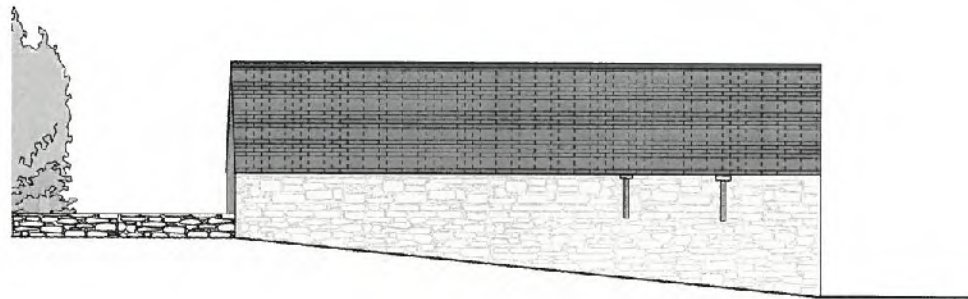

Rear Elevation 1:100

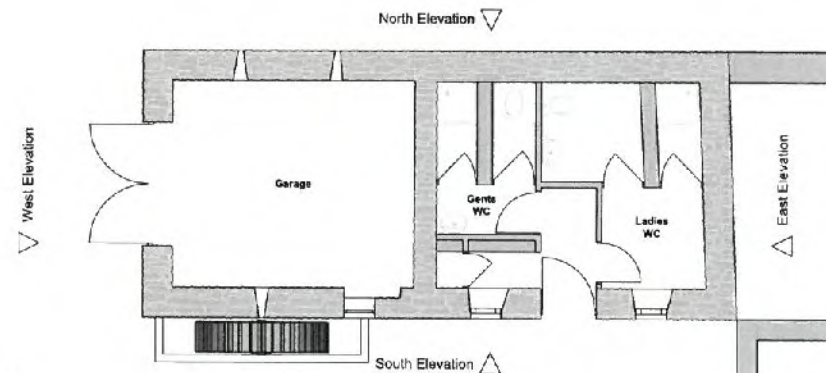

Existing Ground Floor 1:100



DESIGN
ARCHITECTURE

444 01 1248 217233
 444 01 1248 714933
 office@wmdesign.co.uk
 wmdesign.co.uk

Project Title Caravan Park Alterations
Location Parc Emlon
Client Mr. & Mrs. J. Webster
Drawing Title Existing Plan & Elevation

Scale 1:100
Paper Size A3
Date 14/10/2014
Issue Type Preliminary

Drawing By DRC/NM
Drawing Details Job No. SH4417 Drawing No. AL.1.1 Revisions


This drawing is not to be scaled, with all dimensions, levels etc. are to be exact. Any queries made in the information contained on the drawing are to be passed in writing with Mr. Design & Architecture, Ltd. This drawing is Copyright and is protected by the Design Copyright Act 1988 and cannot be reproduced without permission.
 This drawing is to be used in conjunction with the detailed specifications provided by Y&M Design & Architecture Ltd. For Noise, B1, Geotech road, Visual Ridge, Air Quality.



P1 South Elevation 1:100




P1 East Elevation 1:100

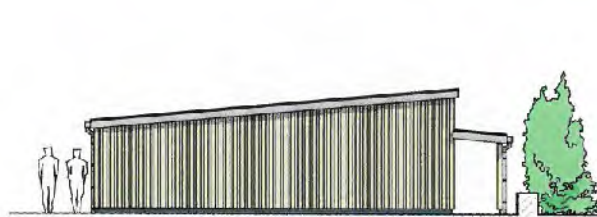

P1 North Elevation 1:100



P1 West Elevation 1:100

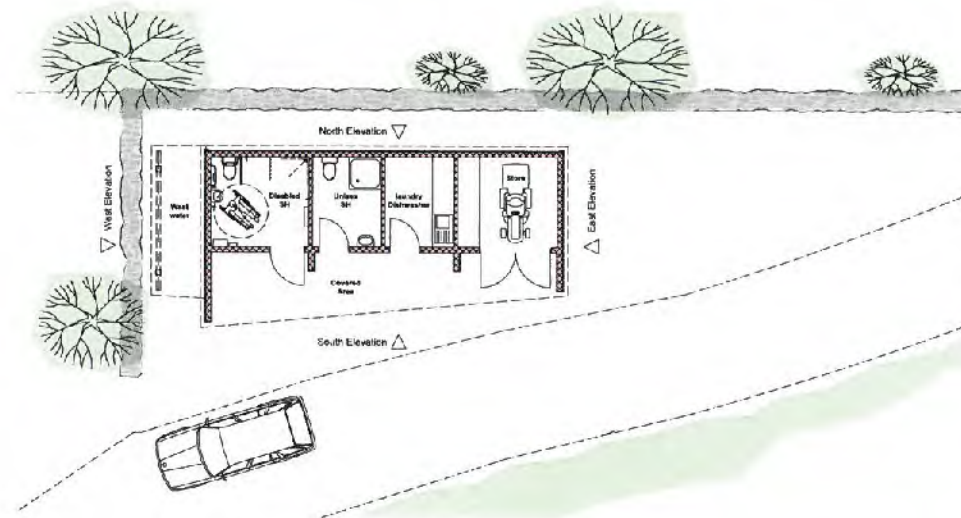

0. Proposed Ground Floor 1:100

Finishes / Materials:

Roof:
Tata Colorcoat Urban Anthracite Gray

Walls:
Vertical Larch cladding.

White colored render panels.

Windows & Doors:
Treated Timber

Rainwater goods:
Lindab rainline galvanised.



DESIGN
ARCHITECTURE

+44 (0) 1224 117230
+44 (0) 1224 117230
info@designarch.co.uk
www.designarch.co.uk

Project Title: Caravan Park Alterations
Location: Park - Eleton
Client: Mr & Mrs. J. Webb
Drawing Title: Proposed Plan & Elevation

Scale: 1:100
Paper Size: A2
Date: 26/11/2014
Issue Type: Planning
Drawn By: DRCH/M
Drawing Details: Job No: S4-417 Drawing No: AL2.2 Revisions: