





Rhif y Cais / Application Number : C14/1012/14/LL


Cynllun lleoliad ar gyfer adnabod y safle yn unig. Dim i raddfa.  
 Location Plan for identification purposes only. Not to scale.

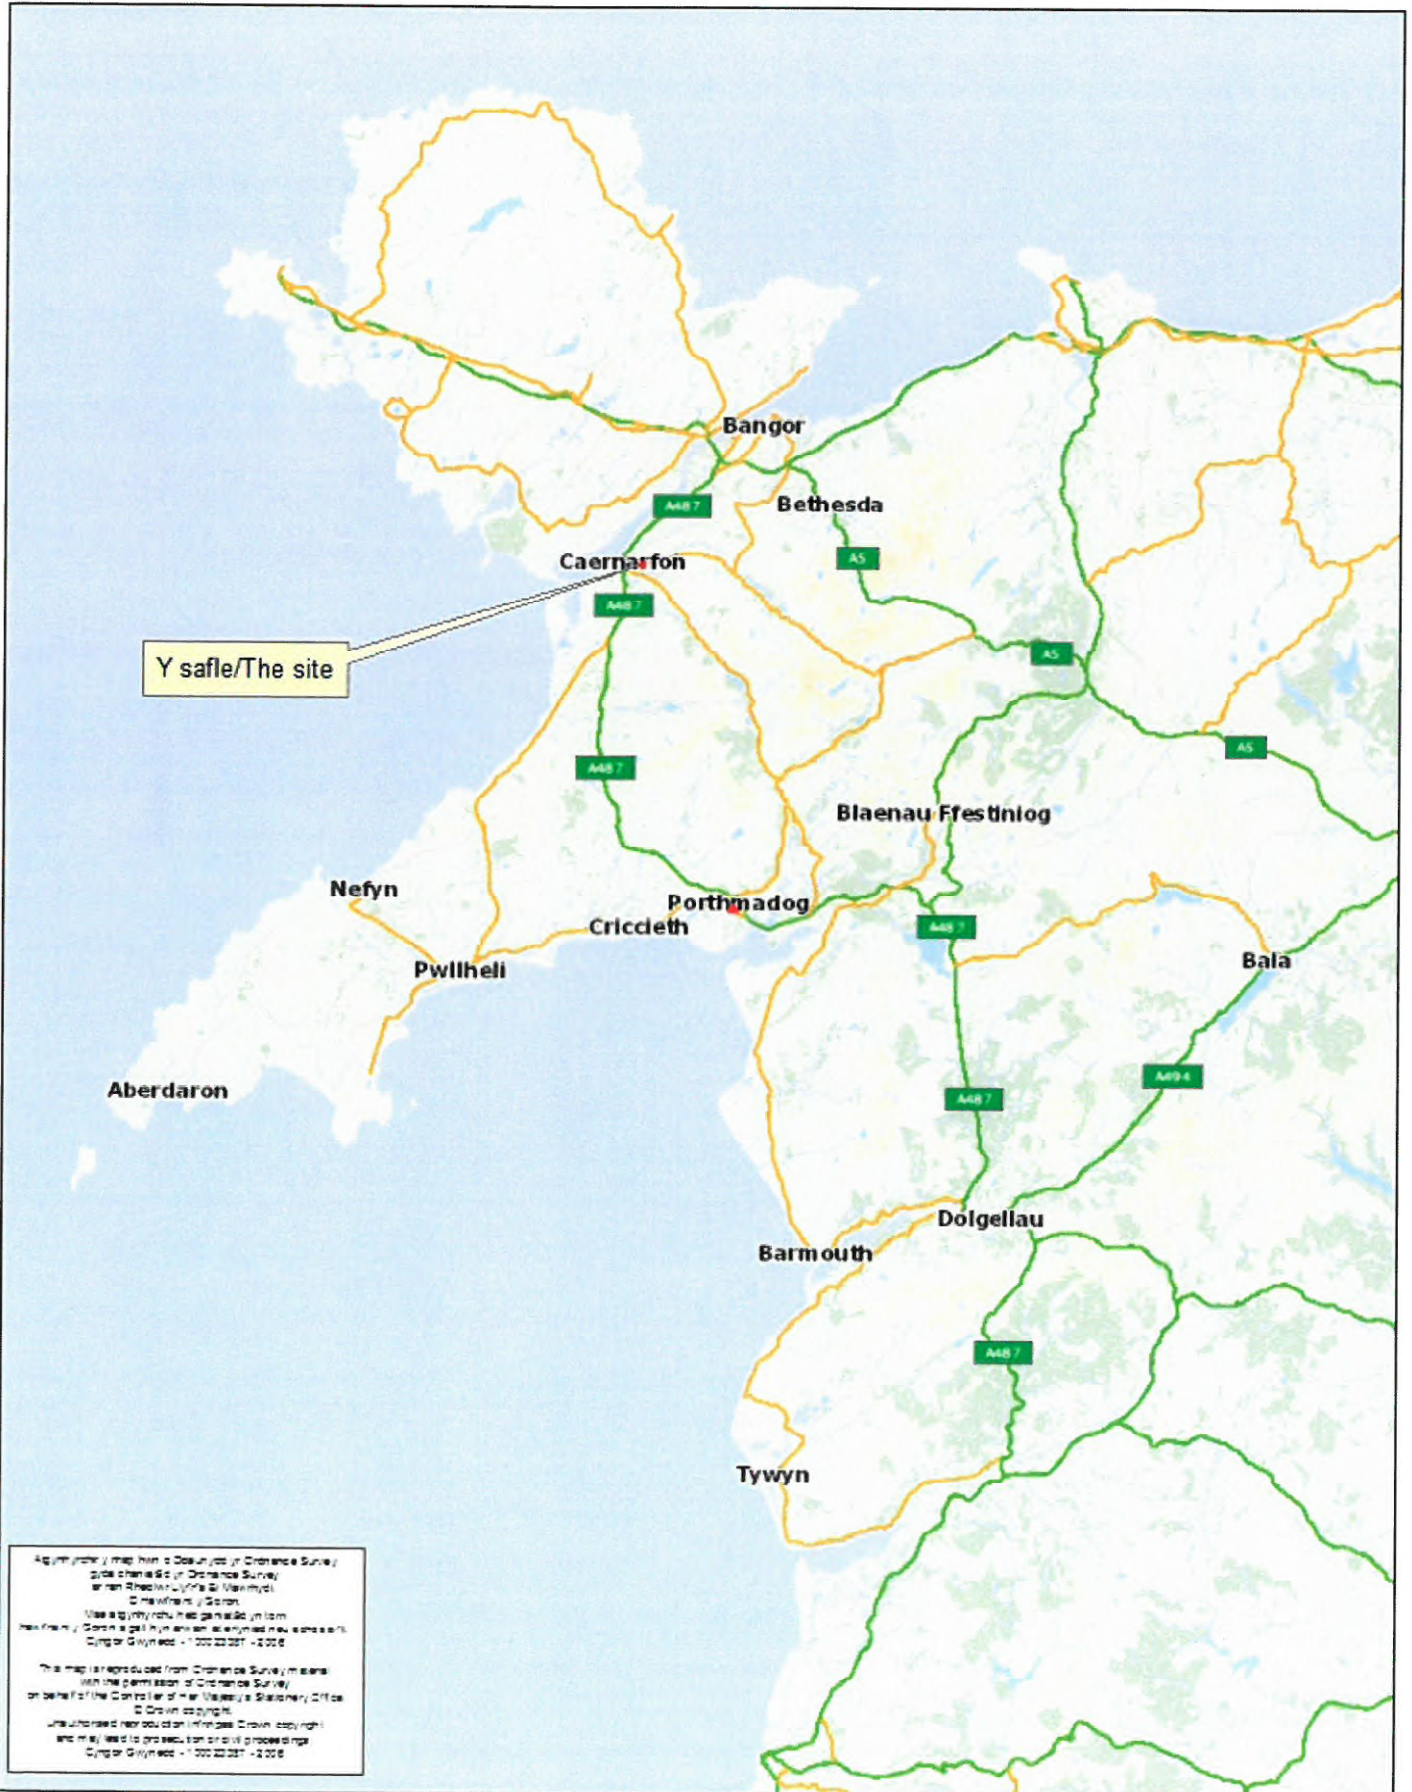

A gyfrinwch y map hon a'w datblygu gan Ordnance Survey,  
 gobaith a'w datblygu gan Ordnance Survey  
 a'r hen Rheolwr Llywodraethol (Mapiau)  
 © Crown Copyright / Gobaith  
 Mae'r gyfrinwch y map hon a'w datblygu gan  
 Ordnance Survey a'w datblygu gan Ordnance Survey a'r  
 Cynllun Gwynedd - 1 000 22 201 - 2 00 0  
 This map is reproduced from Ordnance Survey material  
 with the permission of Ordnance Survey  
 on behalf of the Controller of Her Majesty's Stationery Office  
 © Crown Copyright  
 Unauthorised reproduction of this map is prohibited  
 and may lead to prosecution or civil proceedings  
 Cynllun Gwynedd - 1 000 22 201 - 2 00 0

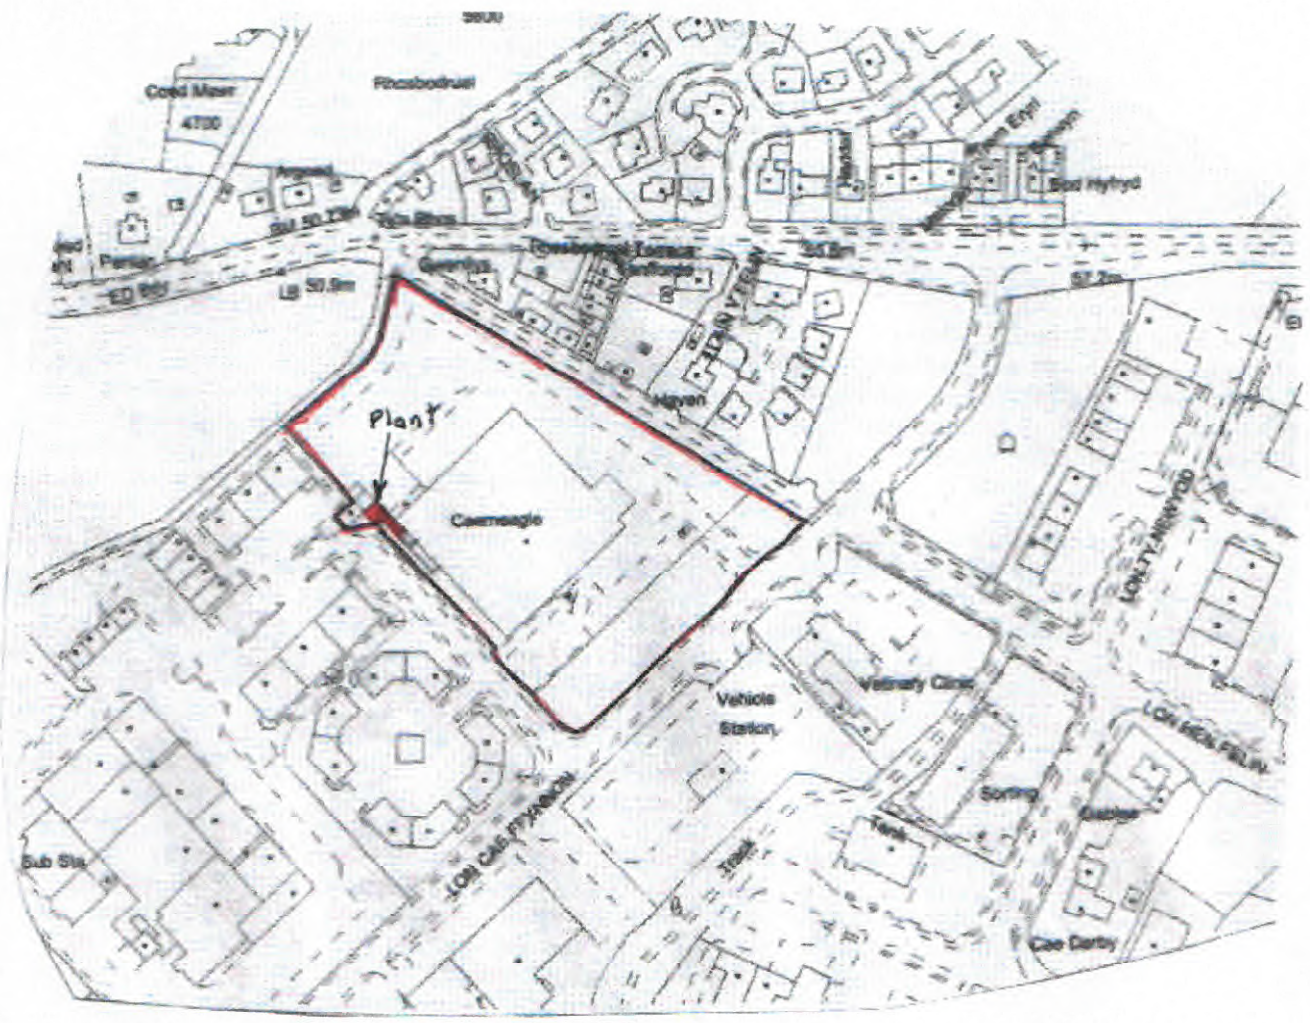

<b>Site Address:</b> Welcome Furniture, Cibyn Industrial Estate, Caernarfon, Gwynedd			
<b>John Walsh</b> Building Consultant Tel: 01286 675105 © E-mail: john.v.walsh@btinternet.com	<b>Drawing Title:</b> Location Plan		
	<b>Scale:</b> 1:2500	<b>Date:</b> Oct 13	
	<b>Drawing No:</b> P / BMS / 01		
	<b>Rev.</b>	<b>Remarks</b>	<b>Date.</b>

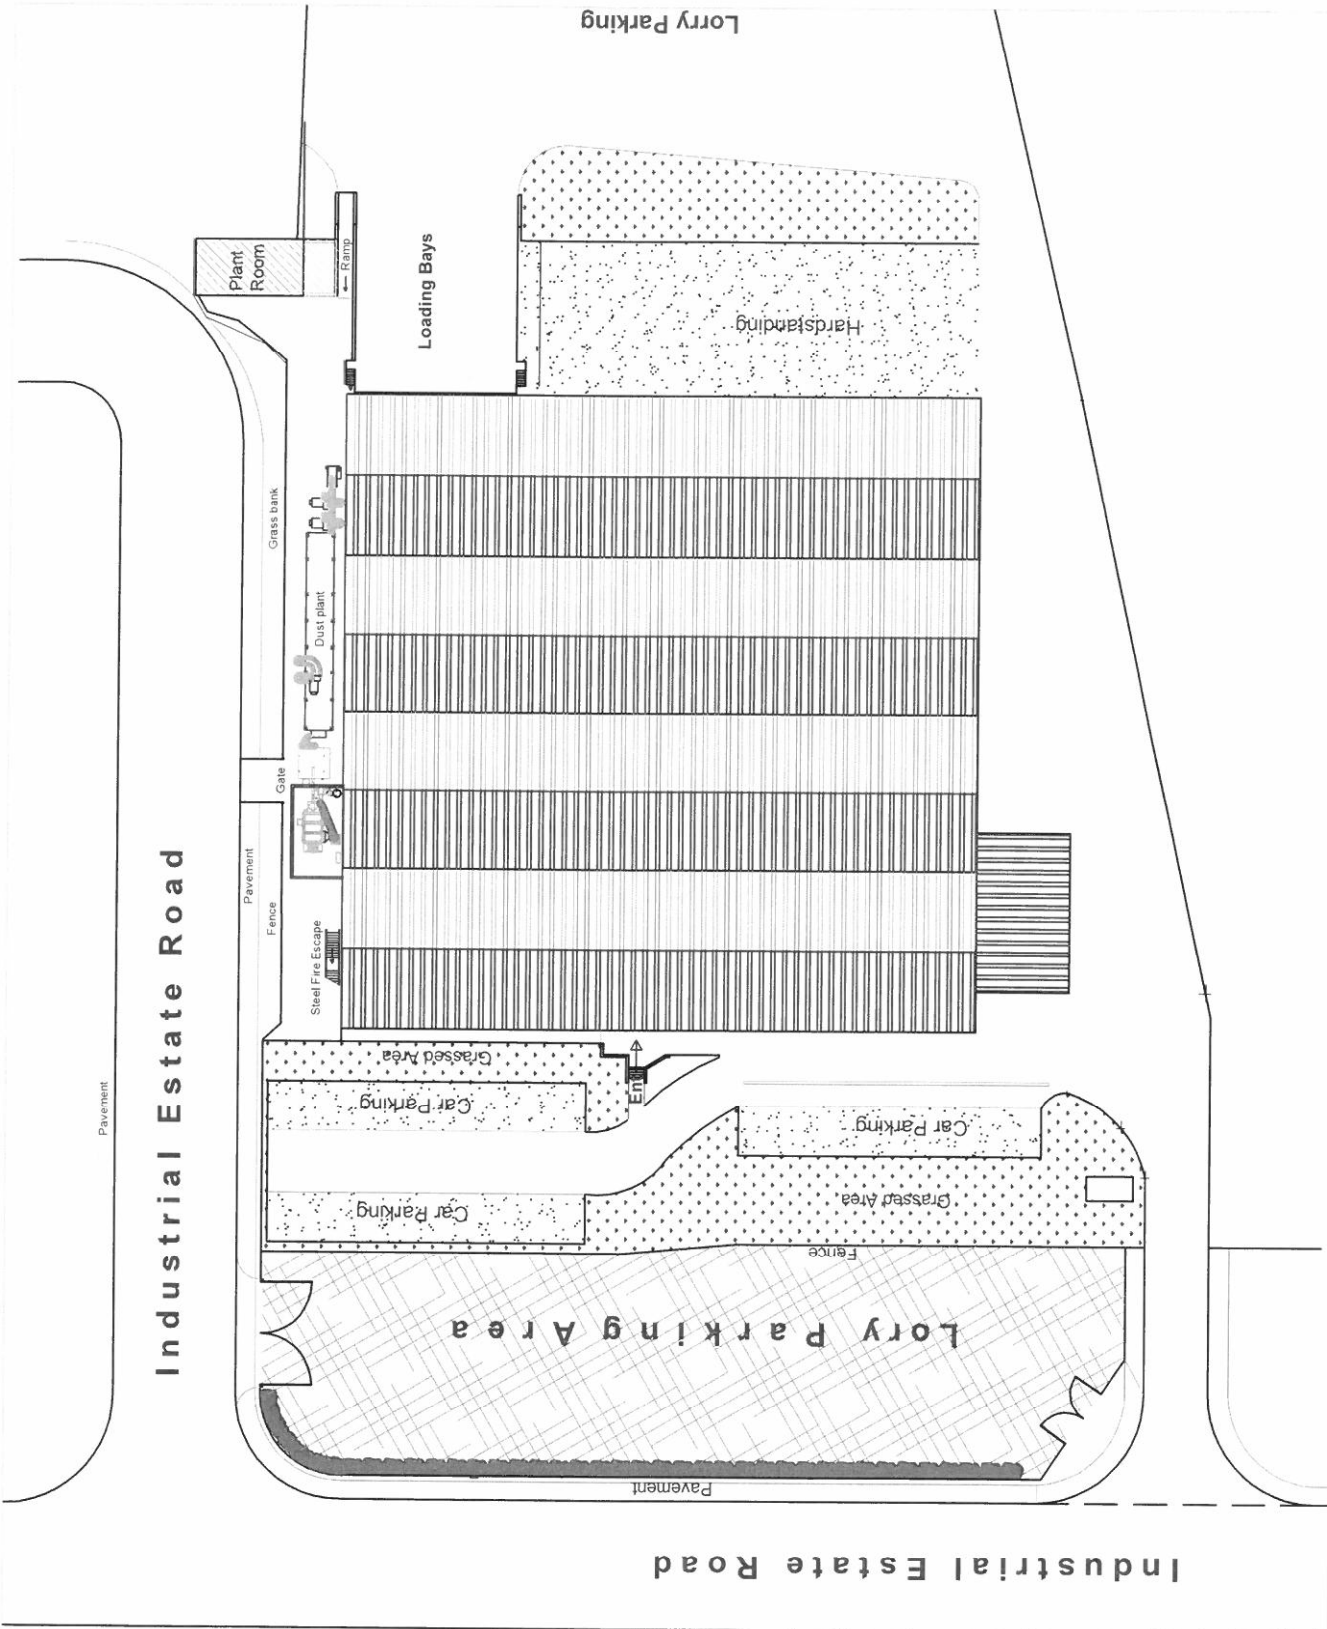


**John Walsh**  
**Building Consultant**

Tel: 01286 675105 ©  
 E-mail: john.walsh@bintemct.com


**Site Address:**  
 Welcome Furniture  
 Cibyn Industrial Estate  
 Caermarfon  
 Gwynedd LL55 2BD

**Project:** New Biomass and Associated Plant with Housing  
**Drawing Title:** Existing Site Layout

Rev.	Remarks	Date
1:500		Feb 14
<b>Drawing No:</b> 2014 P / BMS / 02		

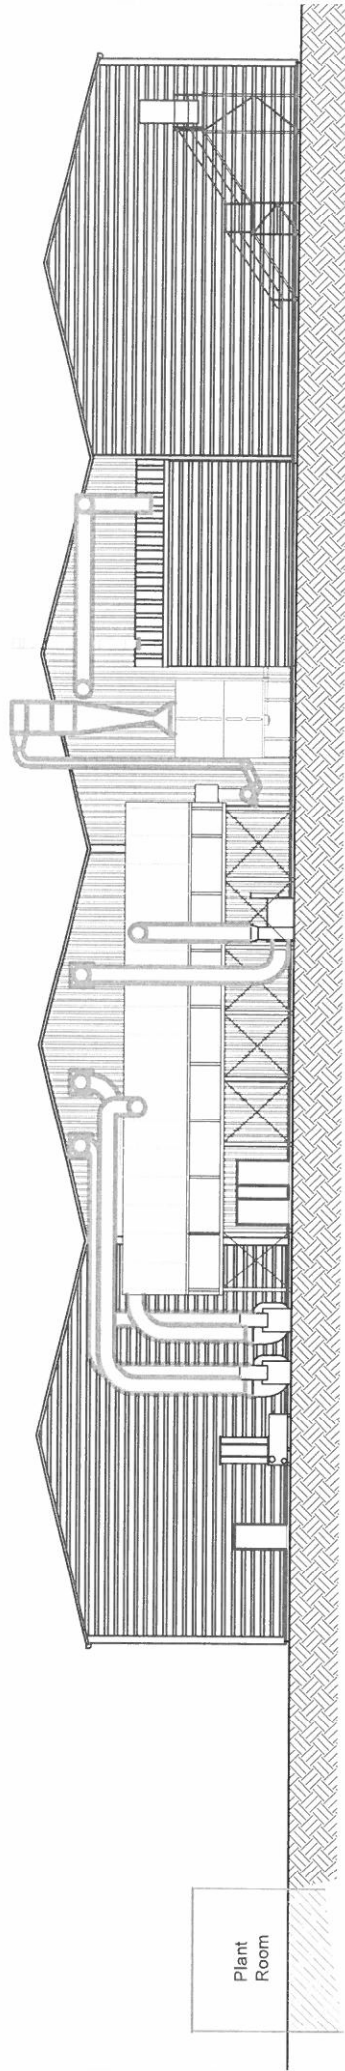

Side Elevation (Southwest)

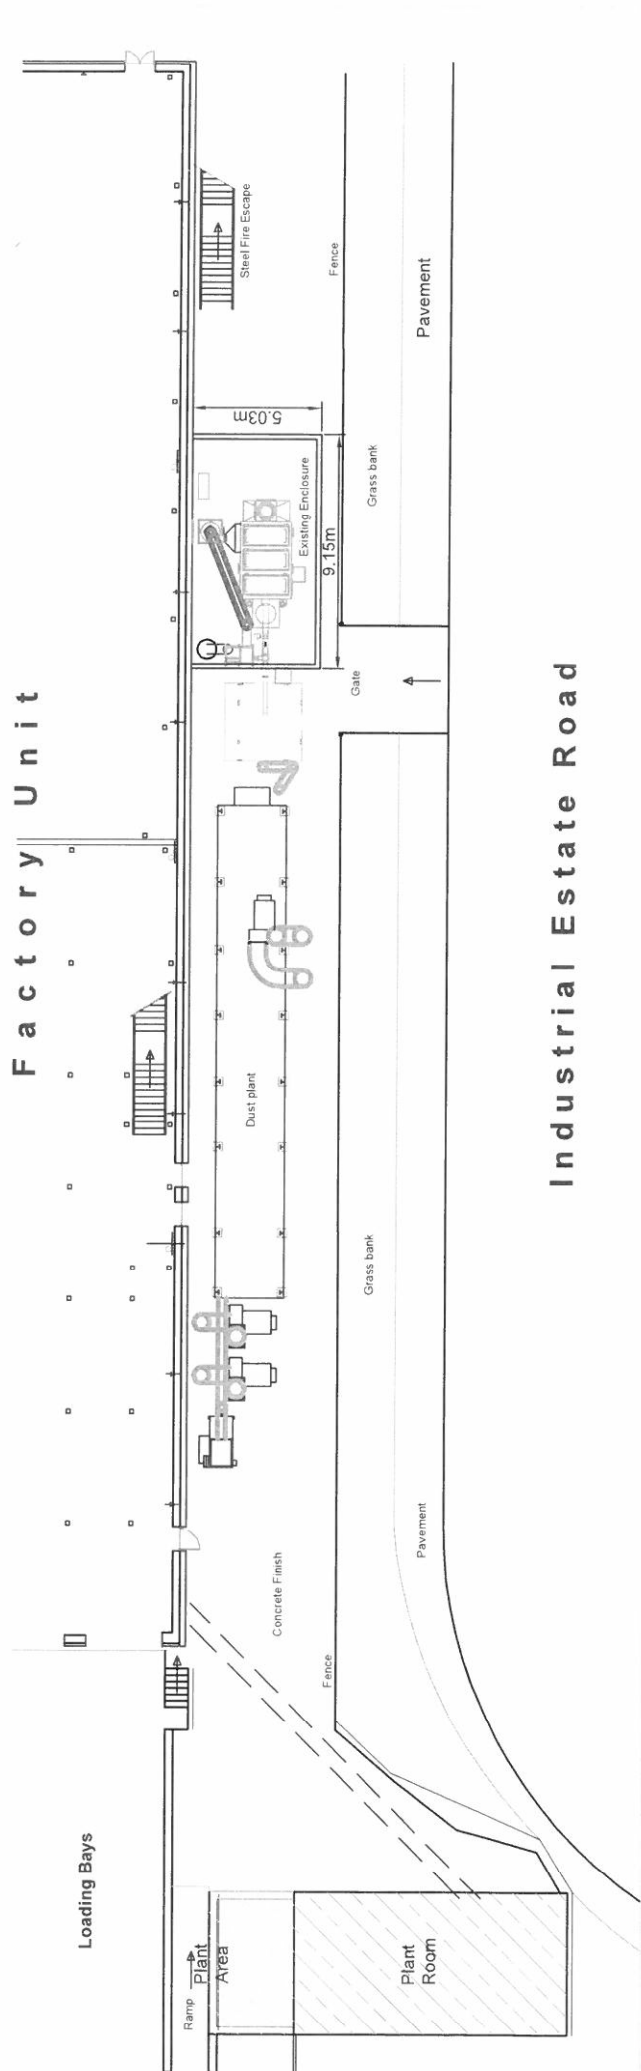

Factory Unit

Industrial Estate Road


**John Walsh**  
Building Consultant

Tel: 01286 675105  
E-mail: john.walsh@btinternet.com


**Site Address:** Welcome Furniture  
Cibyn Industrial Estate  
Caermarfon  
Gwynedd LL55 2BD

**Project:** New Biomass and Associated Plant with Housing  
**Drawing Title:** Existing Elevation and Part Plan


Rev.	Remarks	Date
1	Scale: 1:200	Feb 14
<b>Drawing No:</b> 2014 P / BMS / 03		

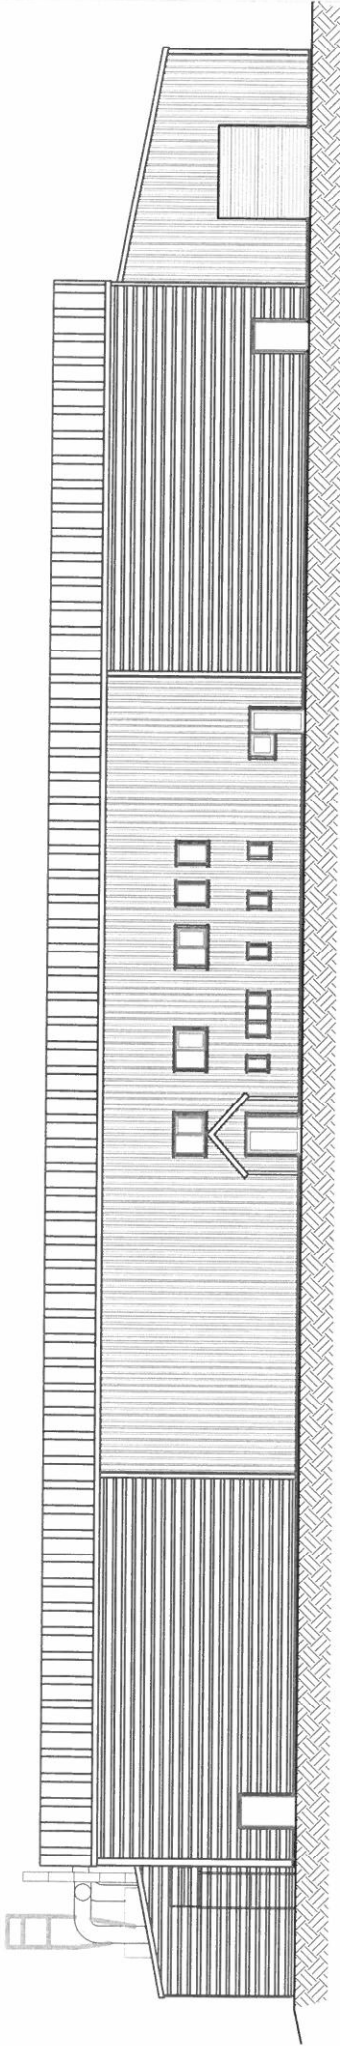

Front Elevation

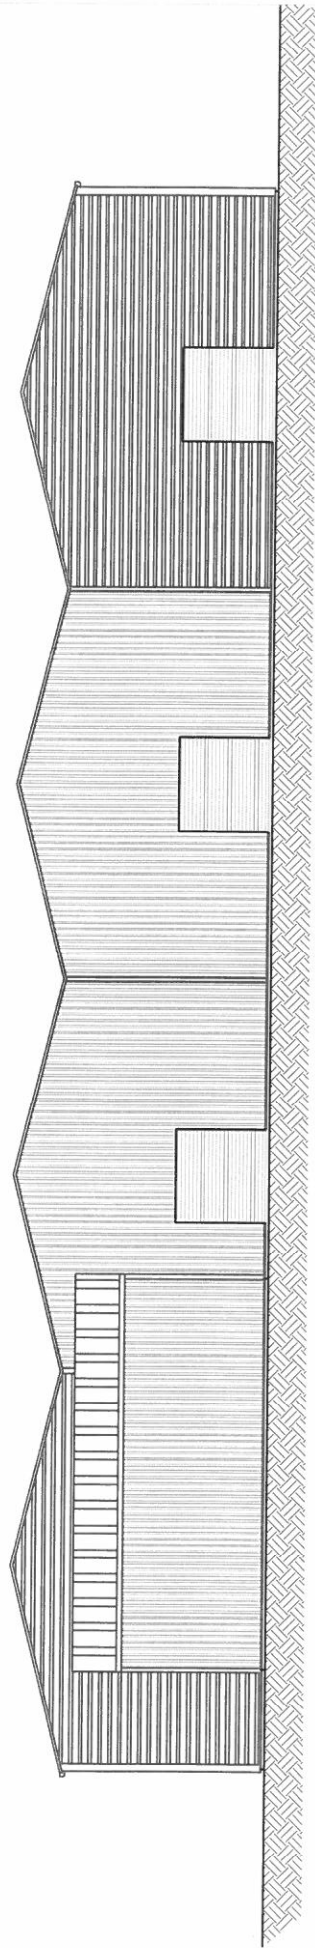

Side Elevation

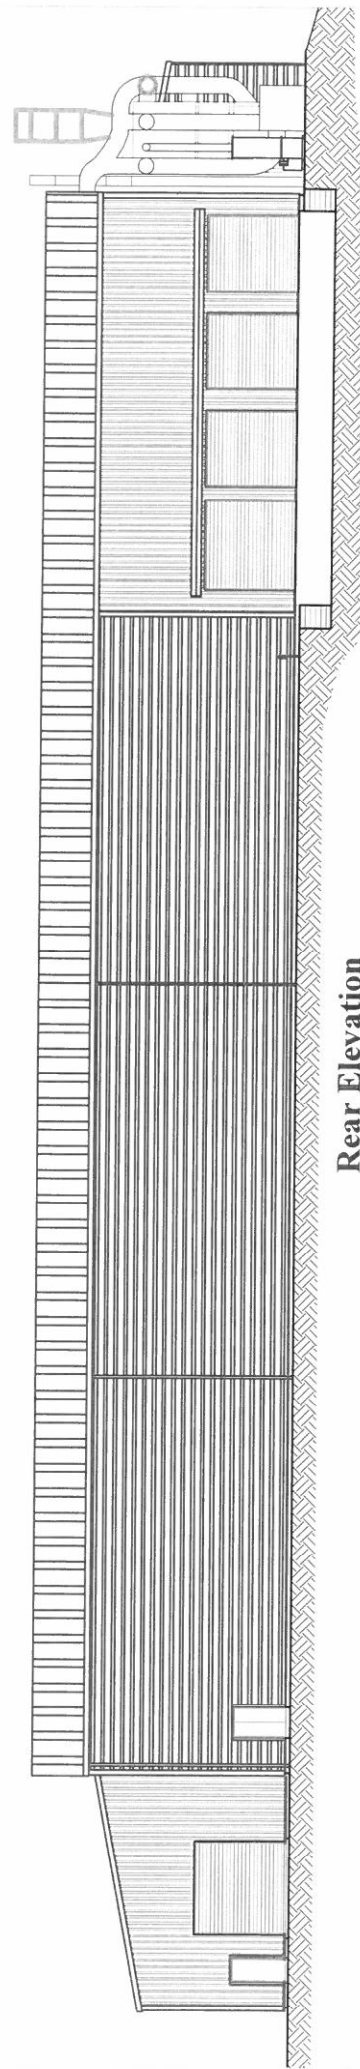

Rear Elevation

**John Walsh**  
Building Consultant

Tel: 01286 675105  
E-mail: john.walsh@blinternet.com

**Site Address:** Welcome Furniture  
Cibyn Industrial Estate  
Caernarfon  
Gwynedd LL55 2BD

**Project:** New Biomass and Associated Plant  
with Housing

**Drawing Title:** Existing Elevations


Rev.	Remarks	Date
1:200		Feb 14

**Drawing No:** 2014 P / BMS / 04


See Chimney Height Calculations by GF Environmental Ltd  
for new Chimney

**CYNLLUN DIWYGIEDIG  
REVISED PLAN**

Derbynwyd/Received 12.12.14  
Lloches/signature *JW*

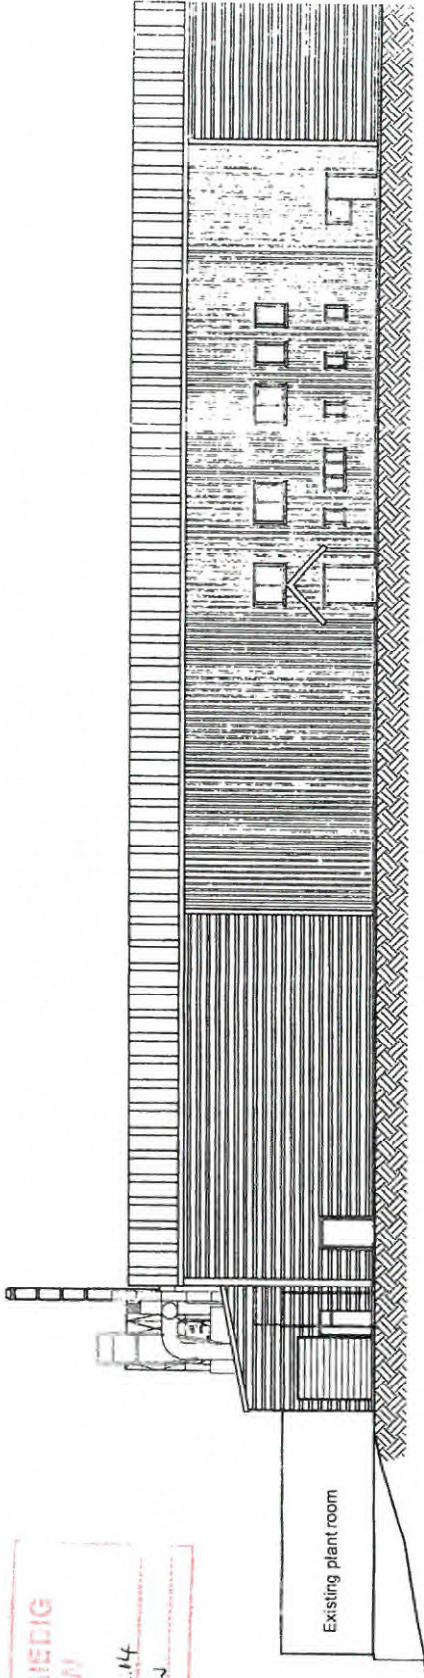

**Front Elevation**

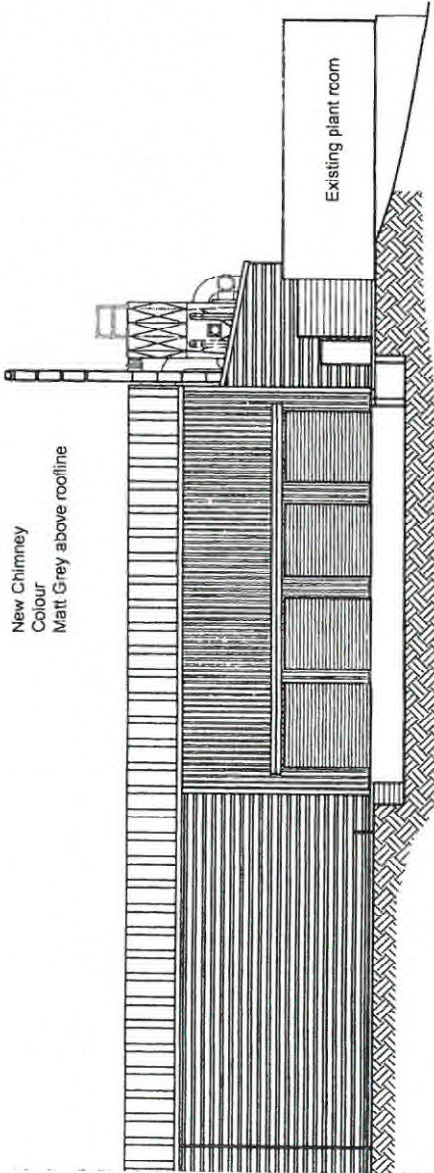

Shredder in Proposed  
New Enclosure

**Rear Elevation**


New Chimney  
Colour  
Matt Grey above roofline

<p><b>John Walsh</b> Building Consultant</p> <p>Tel: 01286 673105 E-mail: john.walsh@bjbimmet.com</p>	<p><b>Site Address:</b> Welcome Furniture Cibryn Industrial Estate Caernarfon Gwynedd LL55 2BD</p>	<p><b>Project:</b> New Biomass and Associated Plant with Housing</p>	<p>B Revised Layout</p>	Dec 14
			<p>A Plans Updated</p>	Oct 14
		<p><b>Drawing Title:</b> Proposed Elevations</p>	<p>Rev. Remarks</p>	Date
		<p><b>Scale:</b> 1:200</p>	<p><b>Date:</b> Feb 14</p>	
		<p><b>Drawing No:</b> 2014_P/BMS/06 B</p>		


See Chimney Height Calculations by GF Environmental Ltd  
for new Chimney

**CYNLLUN DIWYGIEDIG**  
**REVISED PLAN**

Dedfyniwyd, Received 12.12.14  
Llofnod, signature JW

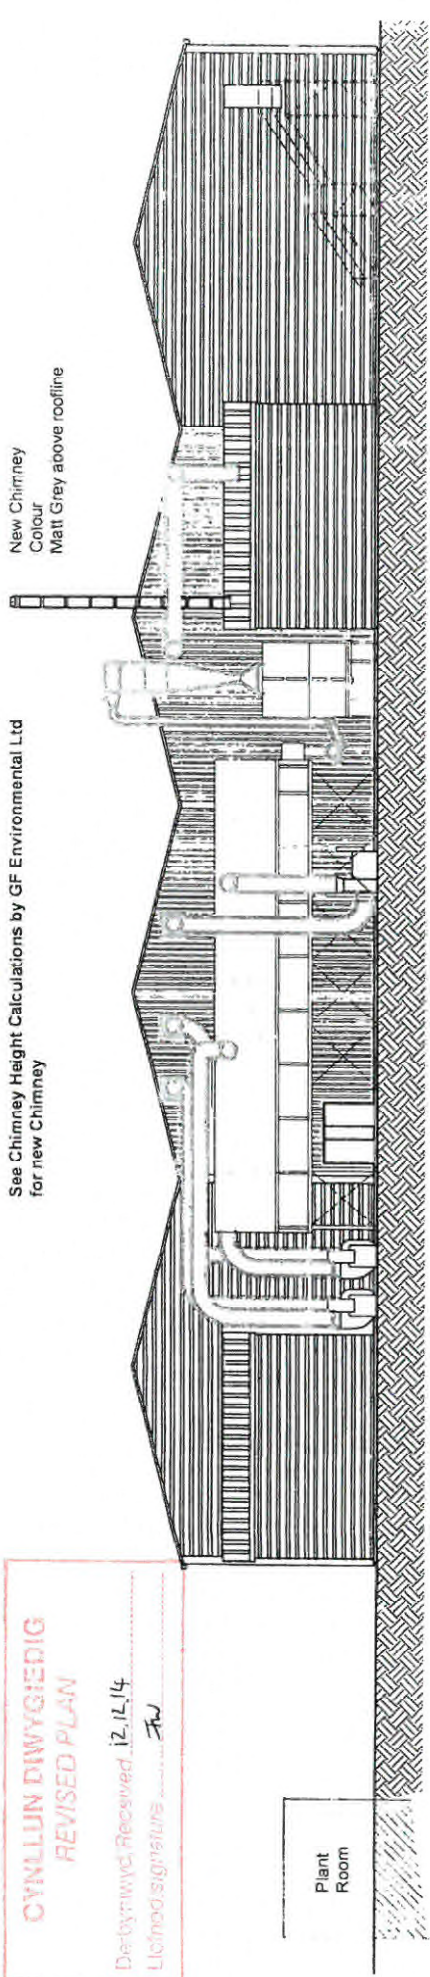

**Side Elevation**

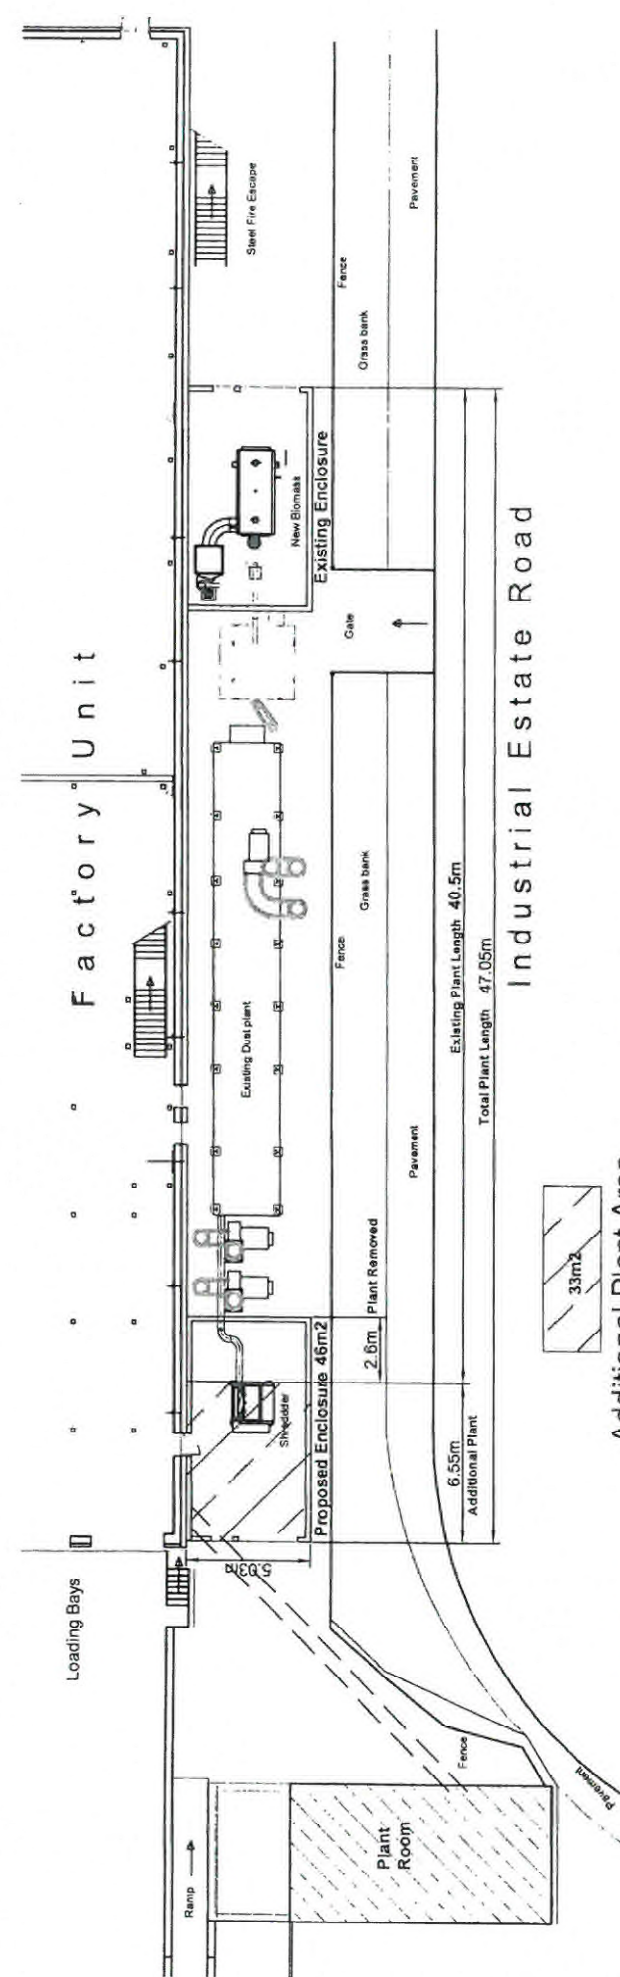

Additional Plant Area


<p><b>John Walsh</b> Building Consultant</p> <p>Tel: 01286 675105 E-mail: john.walsh@btinternet.com</p>	<p><b>Site Address:</b> Welcome Furniture Cibyn Industrial Estate Caermarfon Gwynedd LL55 2BD</p>	<p><b>Project:</b> New Biomass and Associated Plant with Housing</p>		<p>B Revised Layout</p>	<p>Dec 14</p>
		<p><b>Drawing Title:</b> Plant Area</p>		<p>A Plans Updated</p>	<p>Oct 14</p>
		<p><b>Scale:</b> 1:200</p>		<p>Rev.</p>	<p>Date</p>
		<p><b>Drawing No:</b> 2014_P/BMS/07B</p>		<p><b>Date:</b> Feb 14</p>	

See Chimney Height Calculations by GF Environmental Ltd  
for new Chimney


New Chimney  
Colour  
Matt Grey above roofline

**CYBILLUN DIWYGIEDIG**  
**REVISED PLAN**

Derbynwyd/Received ... 12.12.14  
Llofnod/signature ... AW

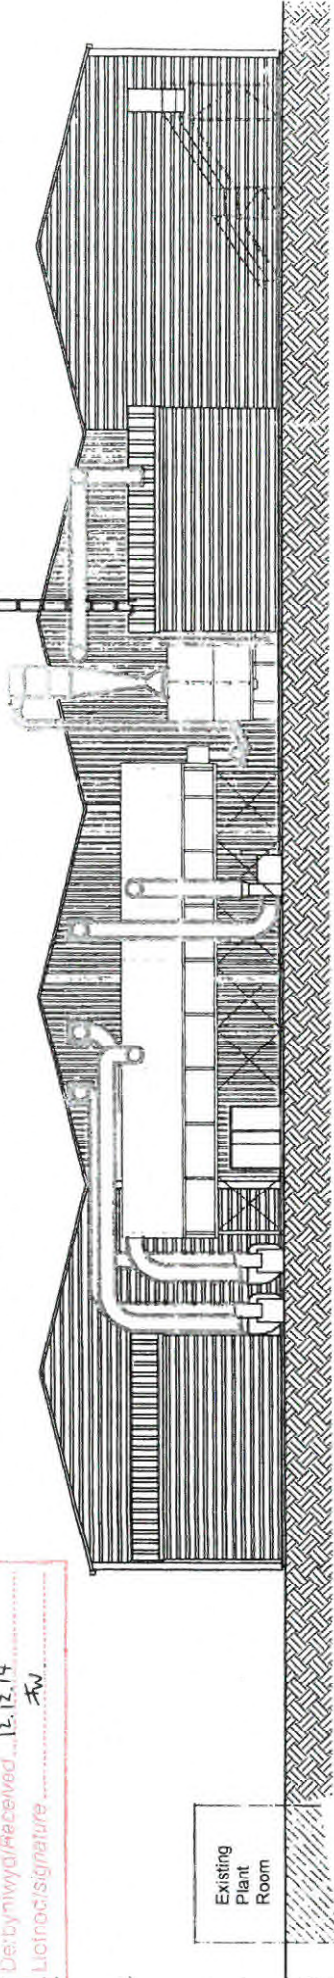

**Side Elevation**

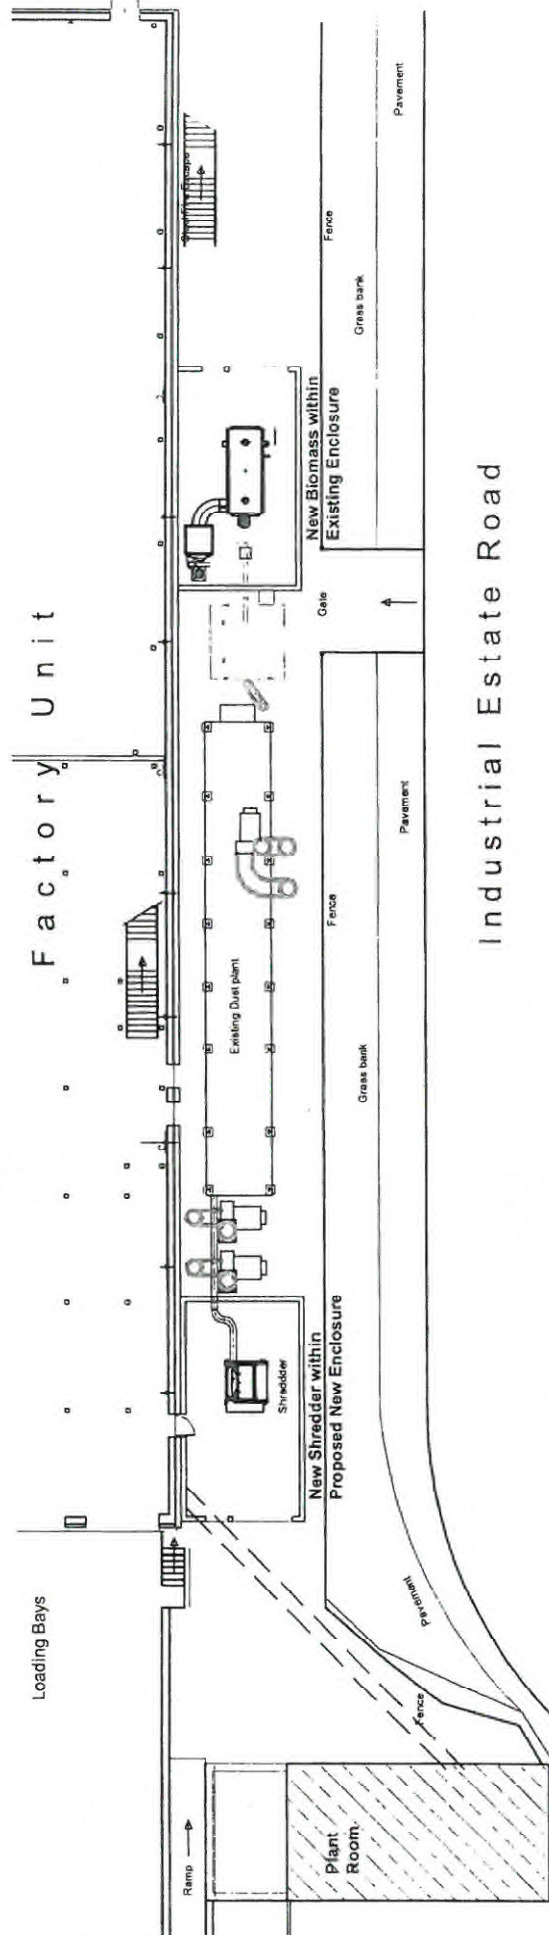

<b>John Walsh</b> Building Consultant		T-01286 675105 © E-mail: john.walsh@bimnet.com	
<b>Site Address:</b> Welcome Furniture Cityn Industrial Estate Caernarfon Gwynedd LL55 2BD		<b>Project:</b> New Biomass and Associated Plant with Housing	
<b>Drawing Title:</b> Proposed Elevation and Part Plan.		<b>Scale:</b> 1:200	
<b>Drawing No:</b> 2014_P/BMS/05B		<b>Date:</b> Feb 14	
B Revised Layout A Plans Updated Rev. Remarks		Dec 14 Oct 14 Date.	