



Rhif y Cais / Application Number : C17/1024/39/LL


Cynllun lleoliad ar gyfer adnabod y safle yn unig. Dim i raddfa.
Location Plan for identification purposes only. Not to scale.



Site Location and Site Layout Plan




Order Item: 01079161
 Supplied by: Blue Fox Technology via Latitude Mapping Ltd
 Centre coordinates of this map: 231581, 328053
 Produced 12 January 2017 from the Ordnance Survey National Geographic Database and other data. © Crown Copyright 2017.
 Reproduction in whole or in part is prohibited without the prior permission of Ordnance Survey.
 Ordnance Survey, the OS symbol and OS logo are registered trademarks of Ordnance Survey, the national mapping agency of Great Britain.
 This product contains data surveyed at one or more of the following accuracies: 1:1250, 1:5000, and 1:10000.
 The representation of a road, track or path is no evidence of a right of way.
 The representation of features as lines is no evidence of a property boundary.
 Heights are given in metres above O datum.
 The alignment of tunnels is approximate.

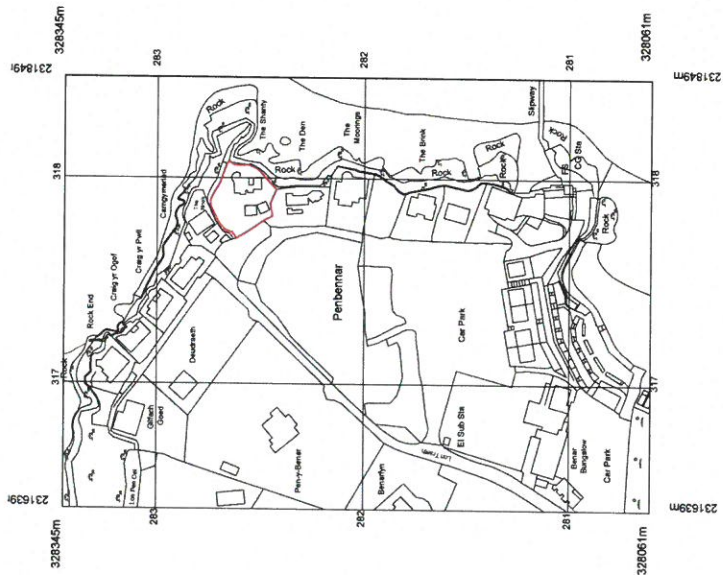

Existing site plan


residence

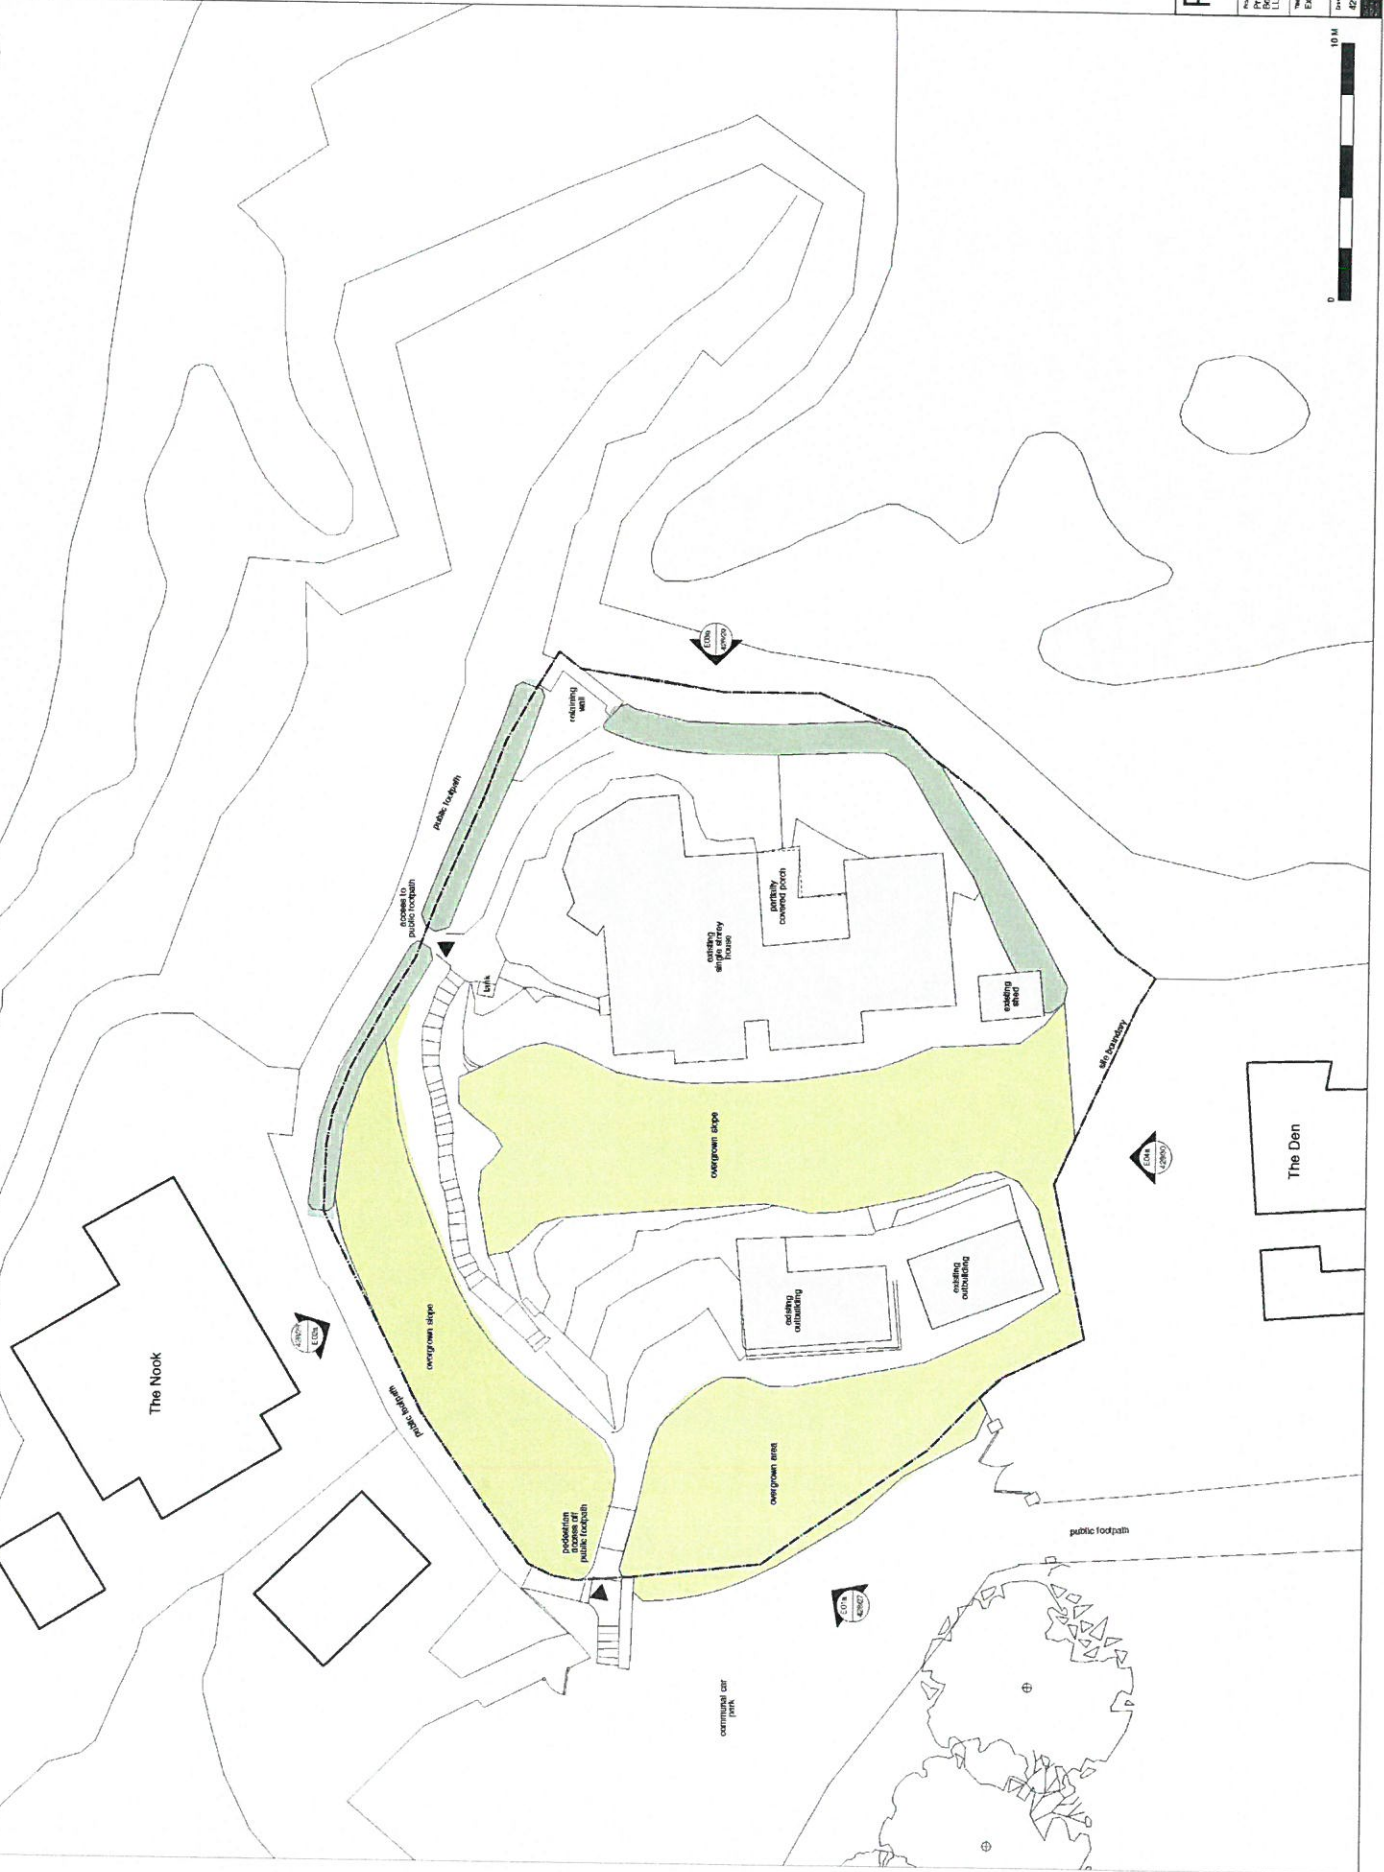

RAISE		11/09/2014	01/2015
ARCHITECTS		11/09/2014	01/2015
Proposed replacement dwelling at The Den		11/09/2014	01/2015
Riverside Housing, Abbeystead, Paisley		11/09/2014	01/2015
The Existing site plan		11/09/2014	01/2015
Project No.	42022	11/09/2014	01/2015
Client	RAISE	11/09/2014	01/2015
Author	RAISE	11/09/2014	01/2015
Check	RAISE	11/09/2014	01/2015
Scale	1:1000	11/09/2014	01/2015



Proposed roof plan

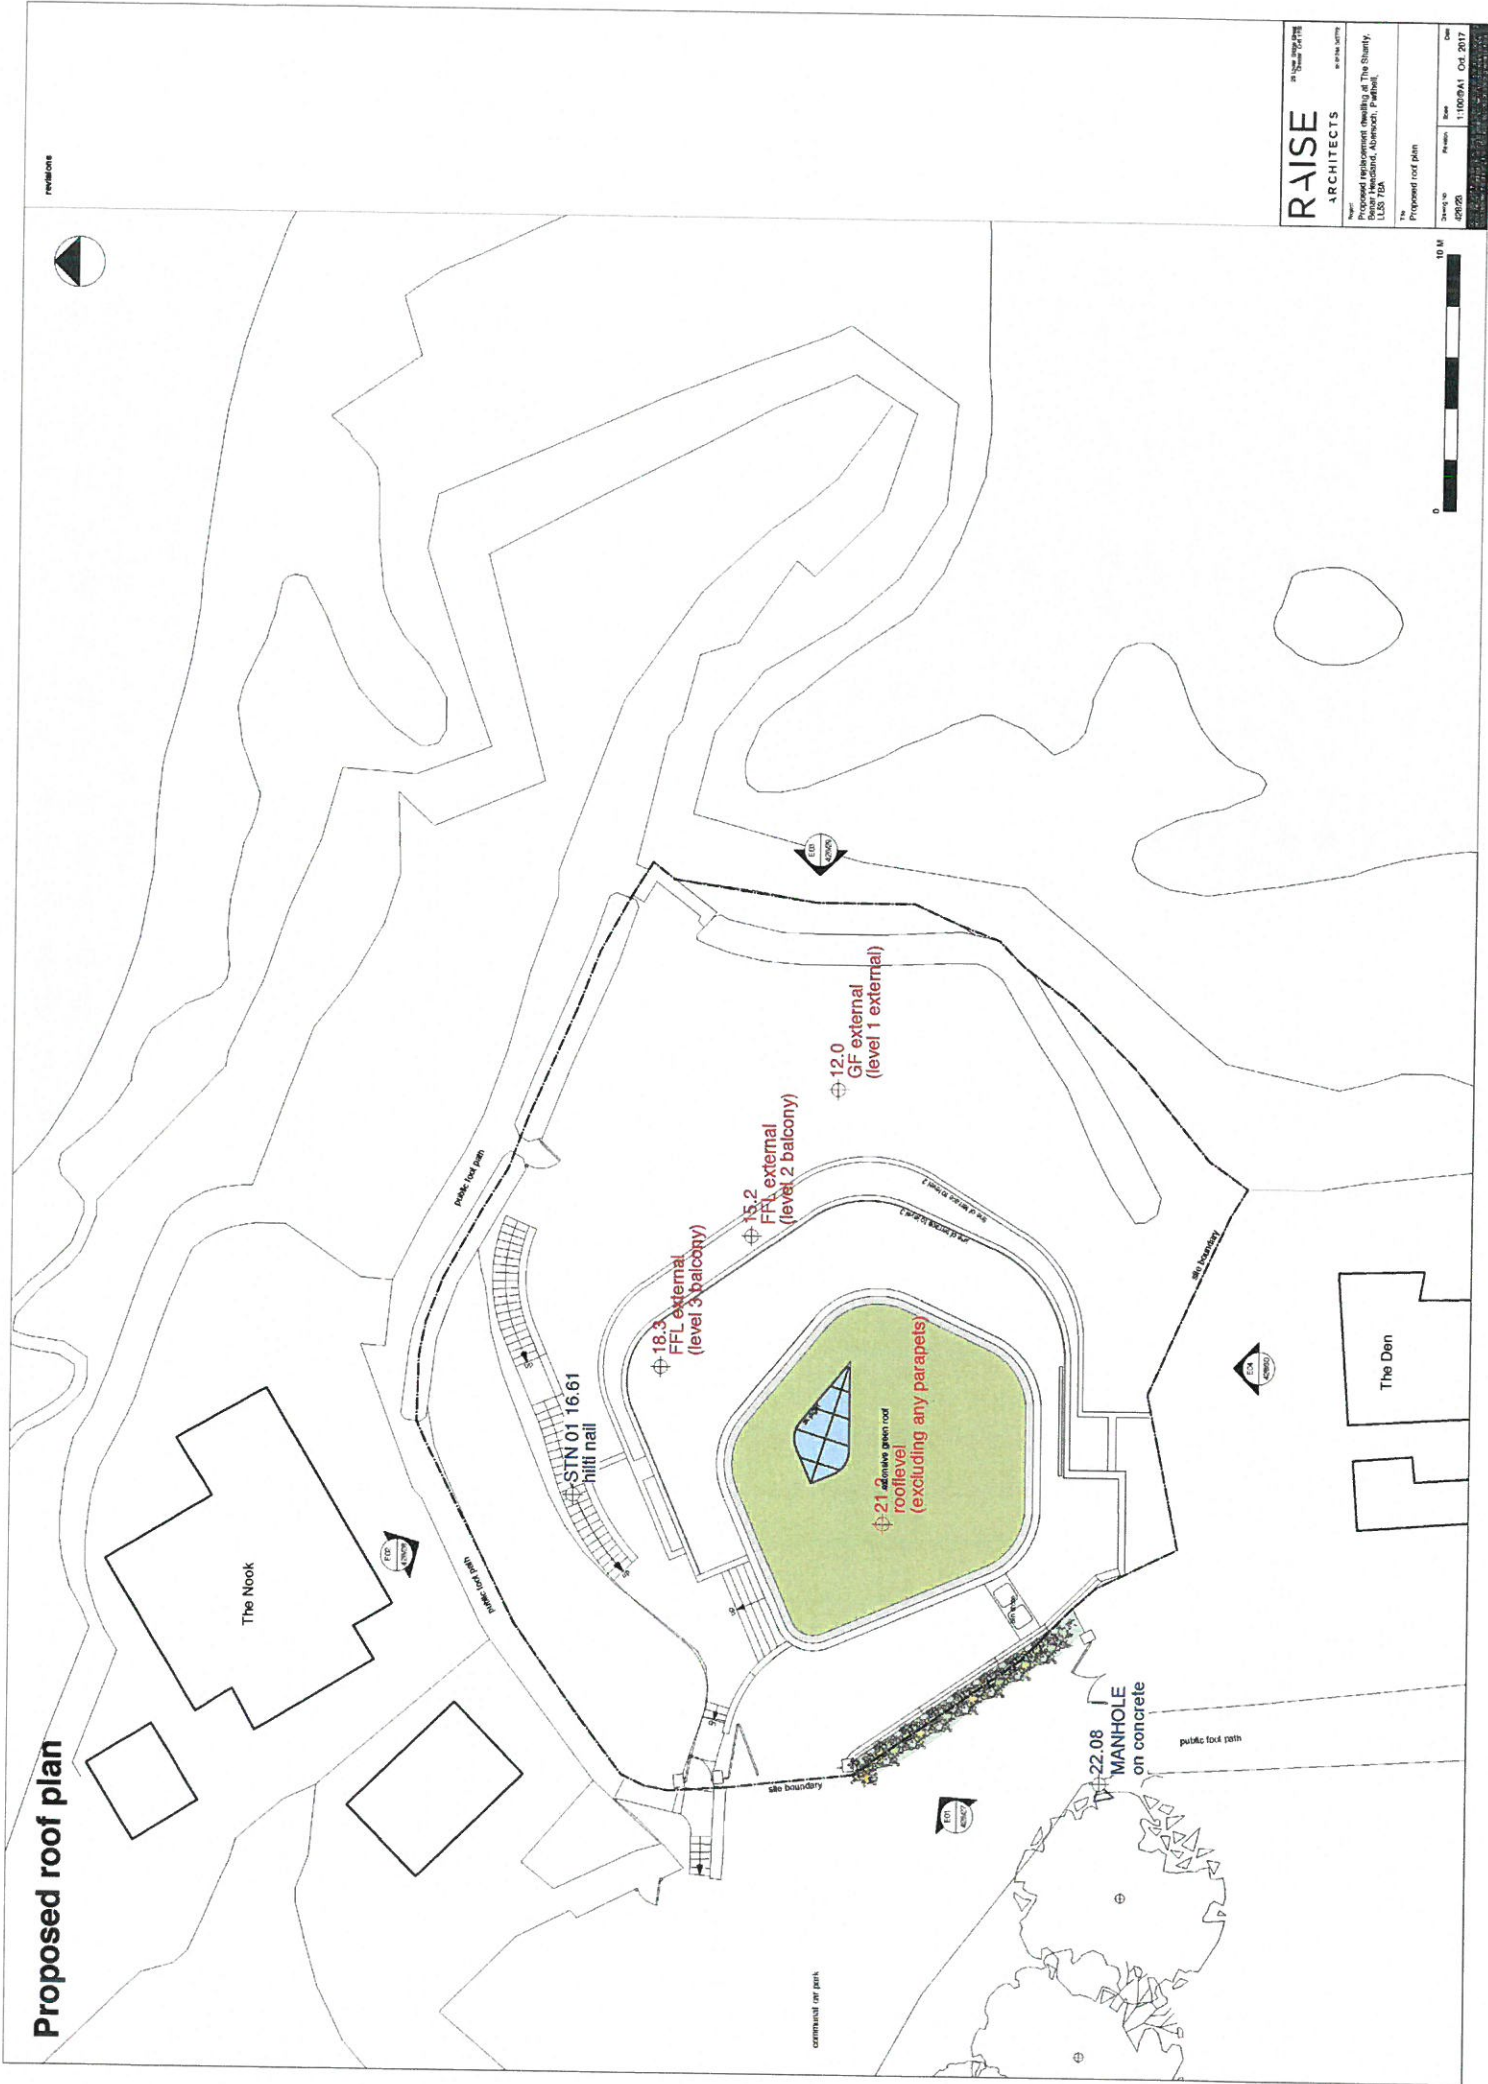

Proposed Level 3 Plan (street level)

The Nook

The Den

communal car park

communal footpath

revisions



RAISE ARCHITECTS	
Project	Proposed replacement dwelling at The Sherry, 100-102, Portland, Abercrombie, Perthshire, LL33 7BA
Site	Proposed Level 3 Plan (Street level)
Drawing No.	42824
Scale	1:100 @ A1 Oct. 2017

Proposed Level 2 Plan

revisions



RAISE	
ARCHITECTS	
Project	Proposed replacement dwelling at The Shanty, 1000 Woodland, Abernethy, Perth
Drawn by	429/25
Checked by	11/05/2017
Date	11/05/2017
Scale	1:100



cut through ground



revisions



10

1000





1000

[illegible]

cut through ground

	380 West Chicago Street Chicago, IL 60606 Tel: 312.467.1400 Fax: 312.467.1409
RAISE ARCHITECTS	Project: Proposed replacement dwelling at The Shanty, Beaver Headland, Abernethy Park, L33 7BA
The Proposed Level 1 Plan	Date:
Drawing No: 428/06	Scale: 1:100 @ A1 Date: Oct 2017

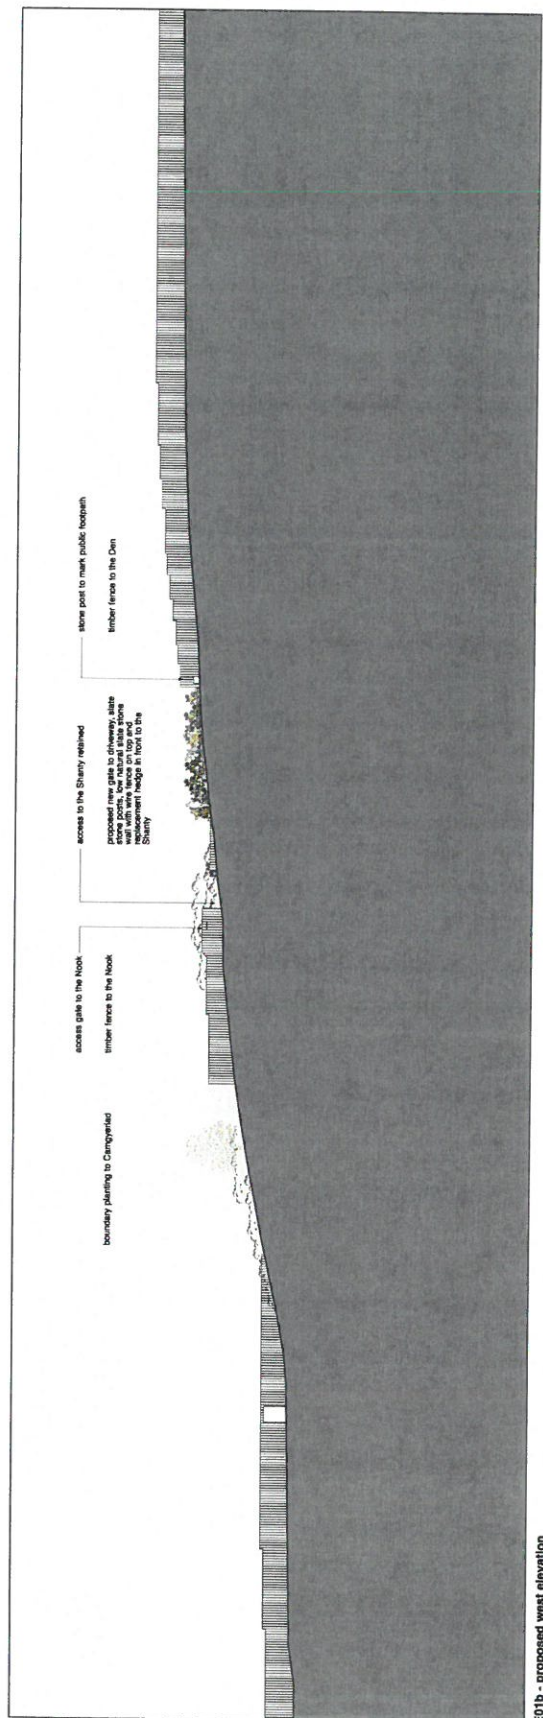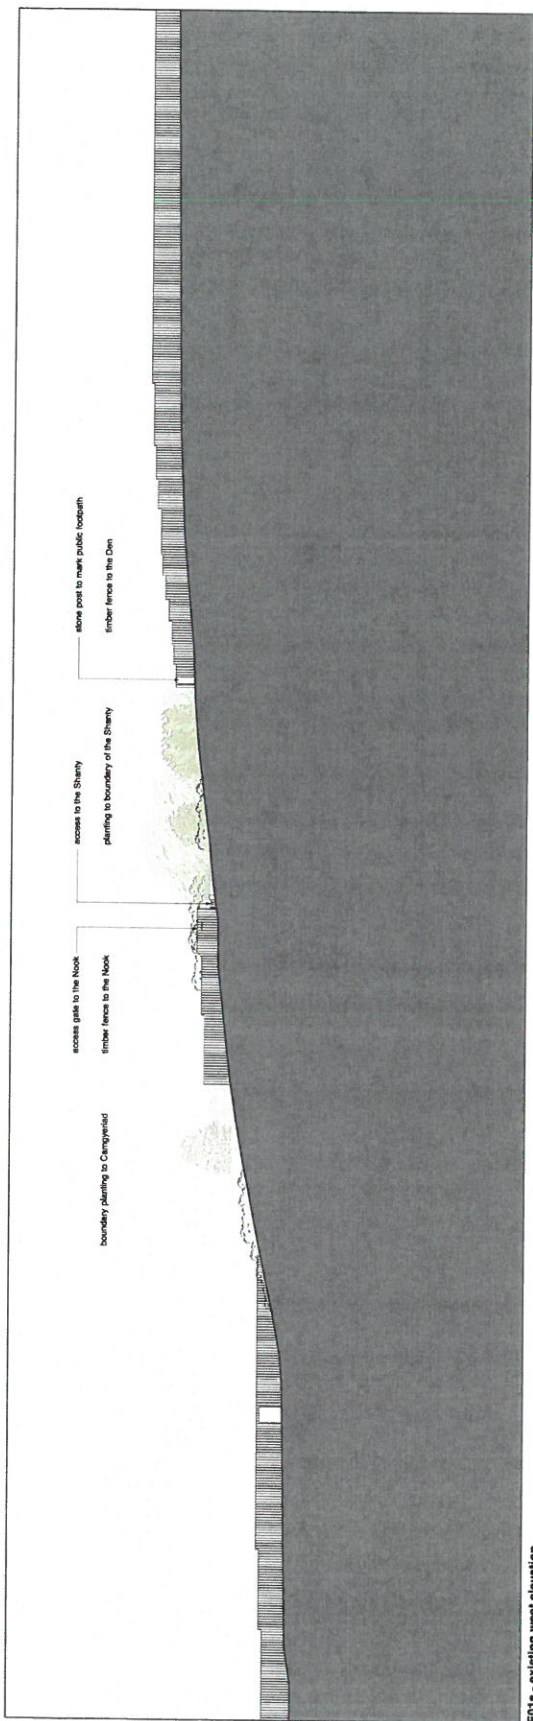

Existing materials
roofs
painted timber panelling / board cladding
roofs
asphalt membrane
floors and windows
painted timber

Proposed materials
 walls
 natural slate stone walling
 fascias
 timber cladding
 roofs
 flat roofing membrane
 extensive green roof
 doors and windows
 anodised aluminium
 balustrades
 frameless glass


DISC

ARCHITECTS
 303.772 303.772


Proposed replacement dwelling at The Shanty,
Janar Headland, Abersoch, Porthell,
L53 7BA

existing and proposed elevations with
a contour (2' - north elevation)

Receiving No	Revision	Issue	Date
2007-001		1.000.000.000	01/01/2007

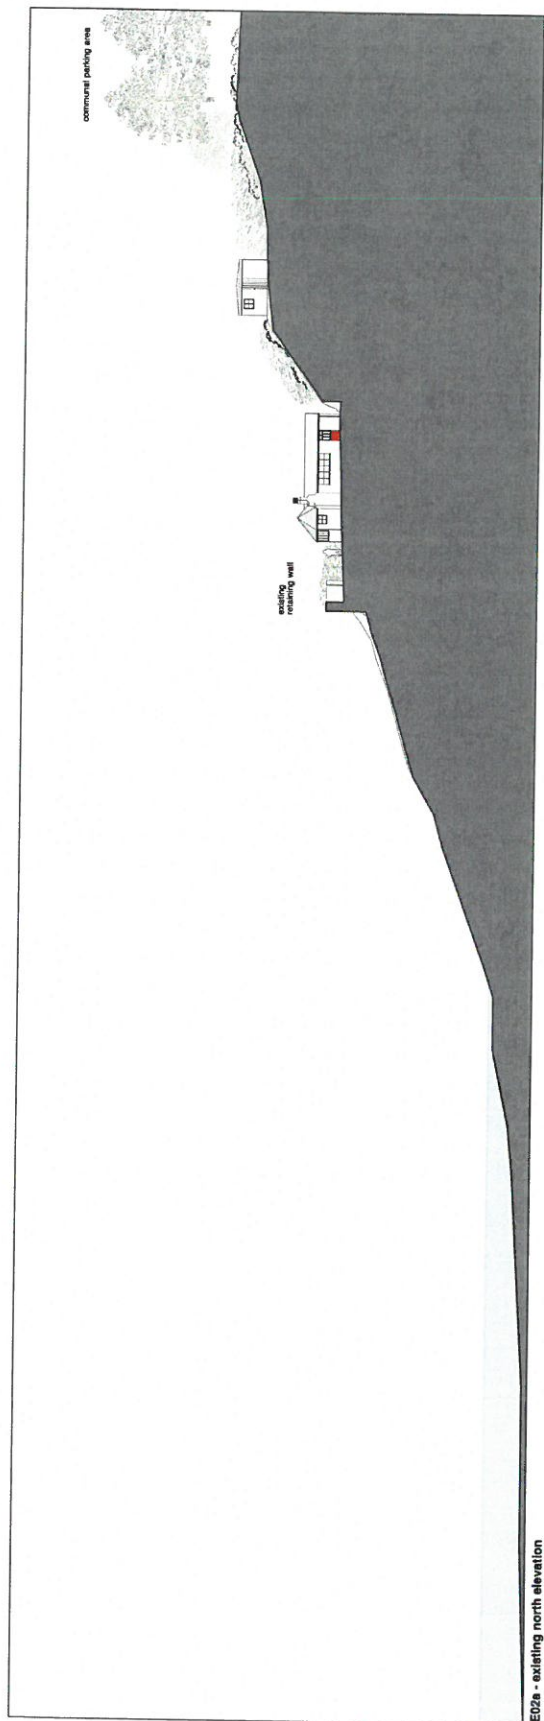

E02a - existing north elevation

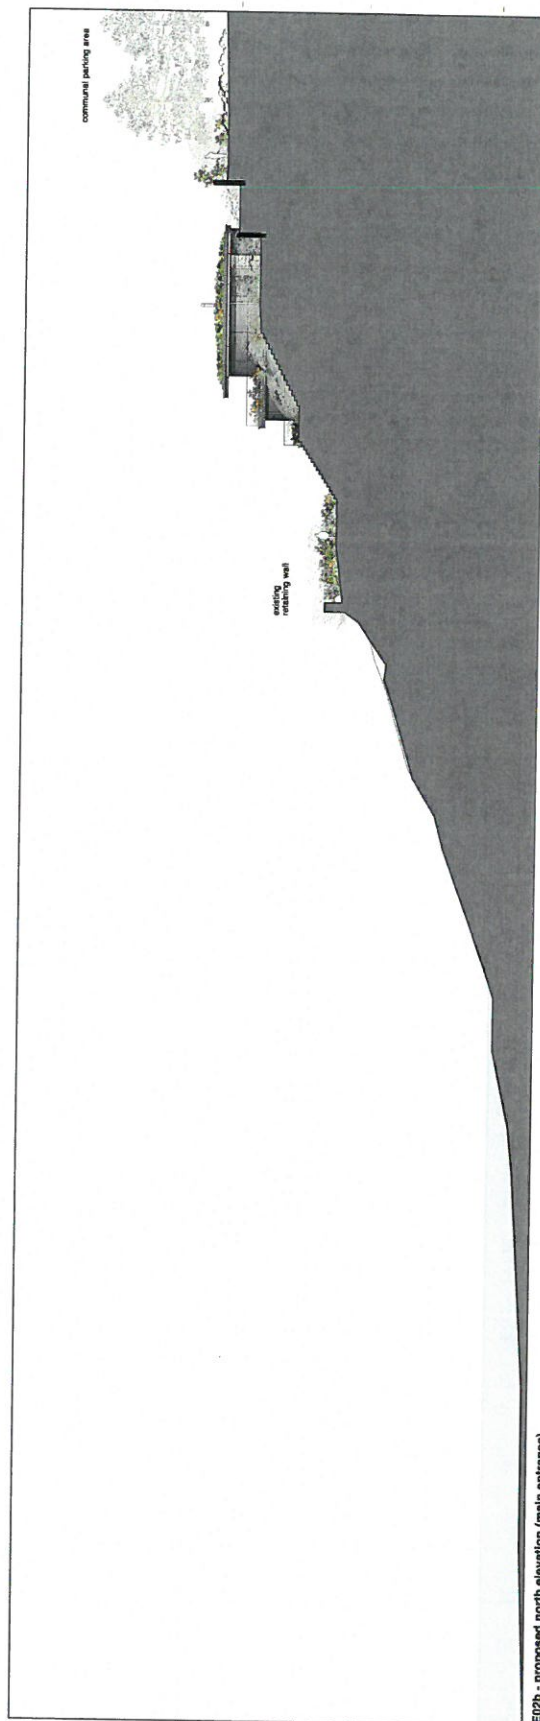

E02b - proposed north elevation (main entrance)



revelations



- roofs
natural slate stone walling
- fascias
timber cladding
- poofs
flat roofing membrane
extensive green roof
- doors and windows
anodised aluminium
- balustrades
frameless glass

V01 - View from North East



GWYBODAETH YCHW/NEGOL
ADDITIONAL INFORMATION

16/11/17
W E Waco


RAISE
ARCHITECTS

Proposed replacement dwelling at The Quay,
Llanwnda, Gwynedd, LL57 7BA

V01 - View from North East


Project No.	Client	Date
429532	Waco	Nov 2017

V02 - View from East

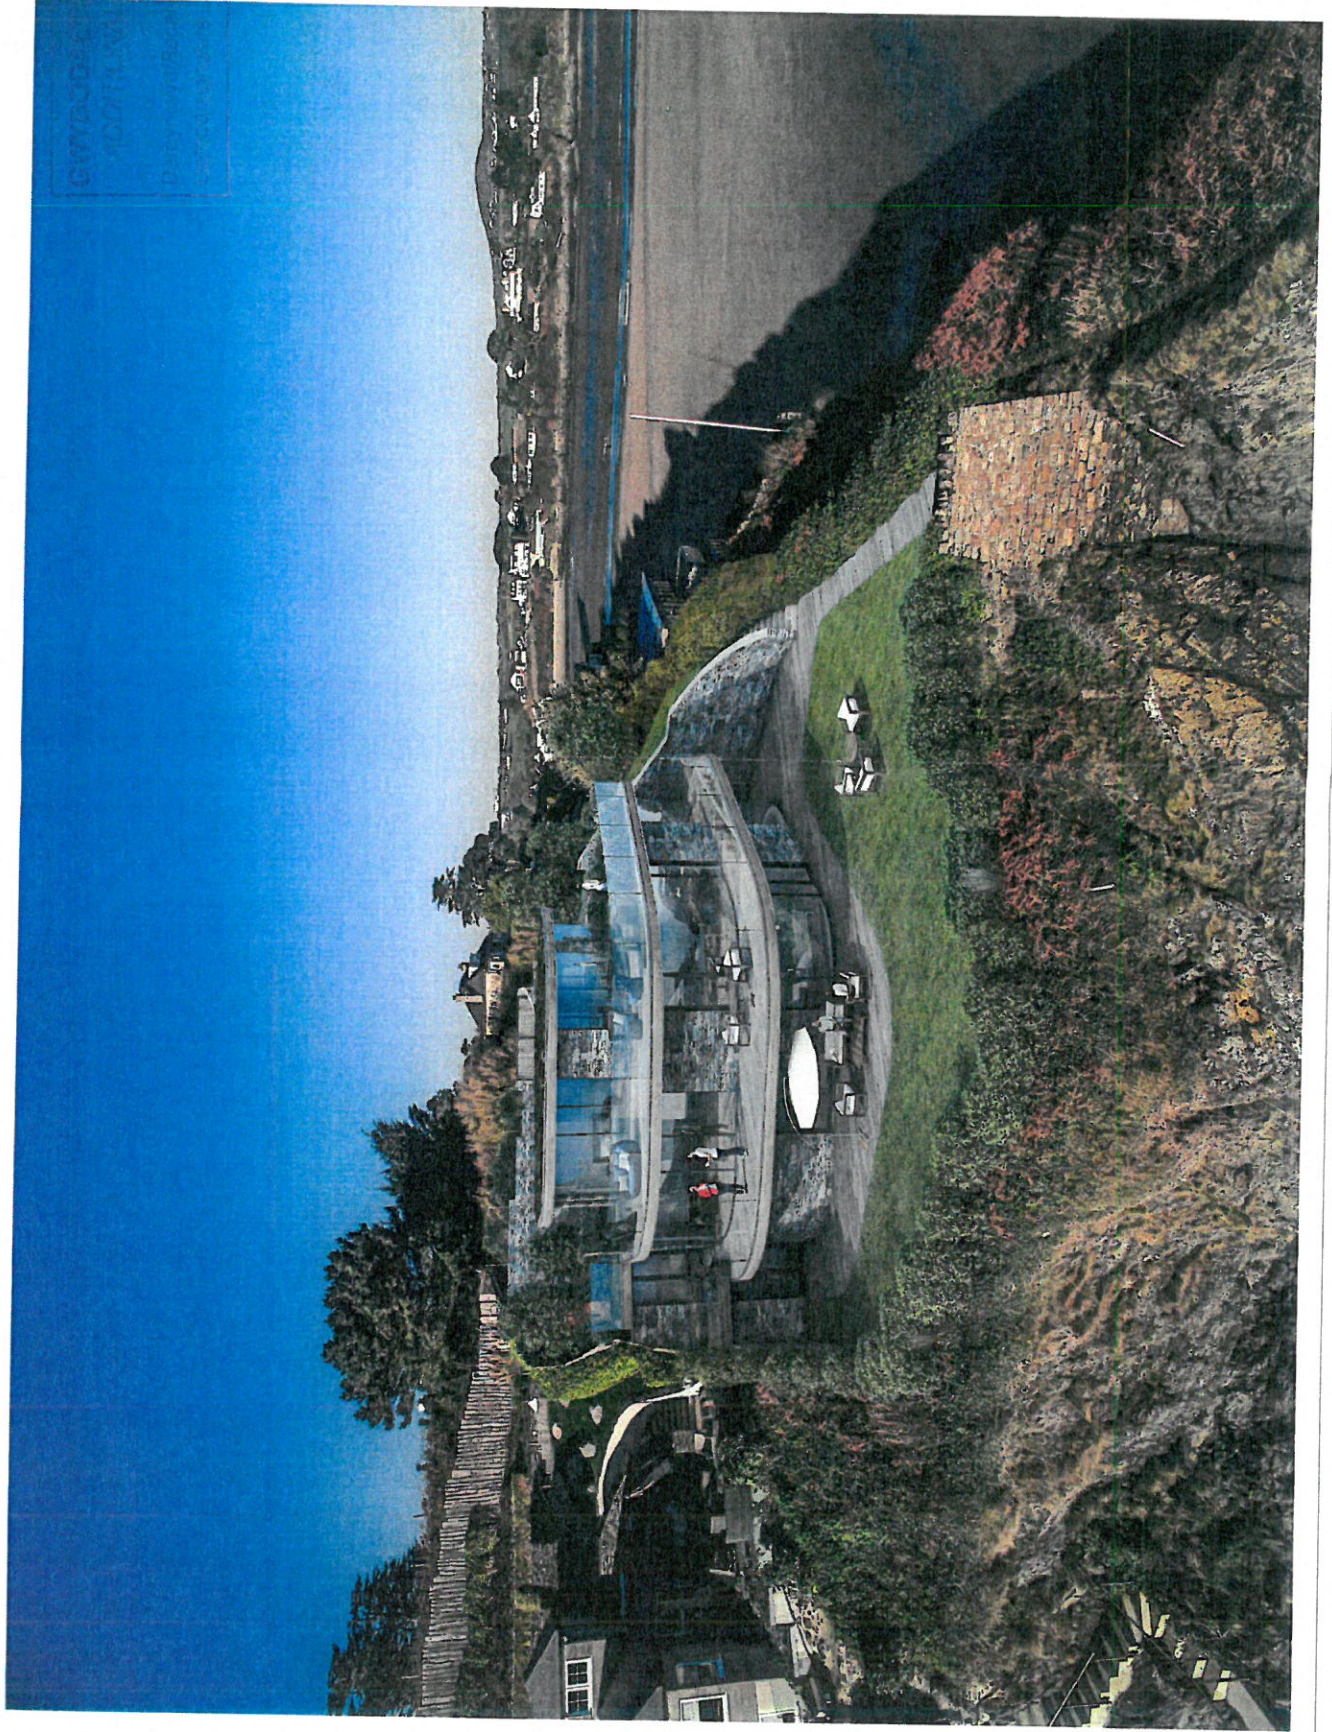

GWYBODAETH CHYVANEGOL
ACOMITLAWYR
Deddyrwyd Bwrdd
Llywodraethol
16/11/17
W.E. Hines

V03 - View from South East

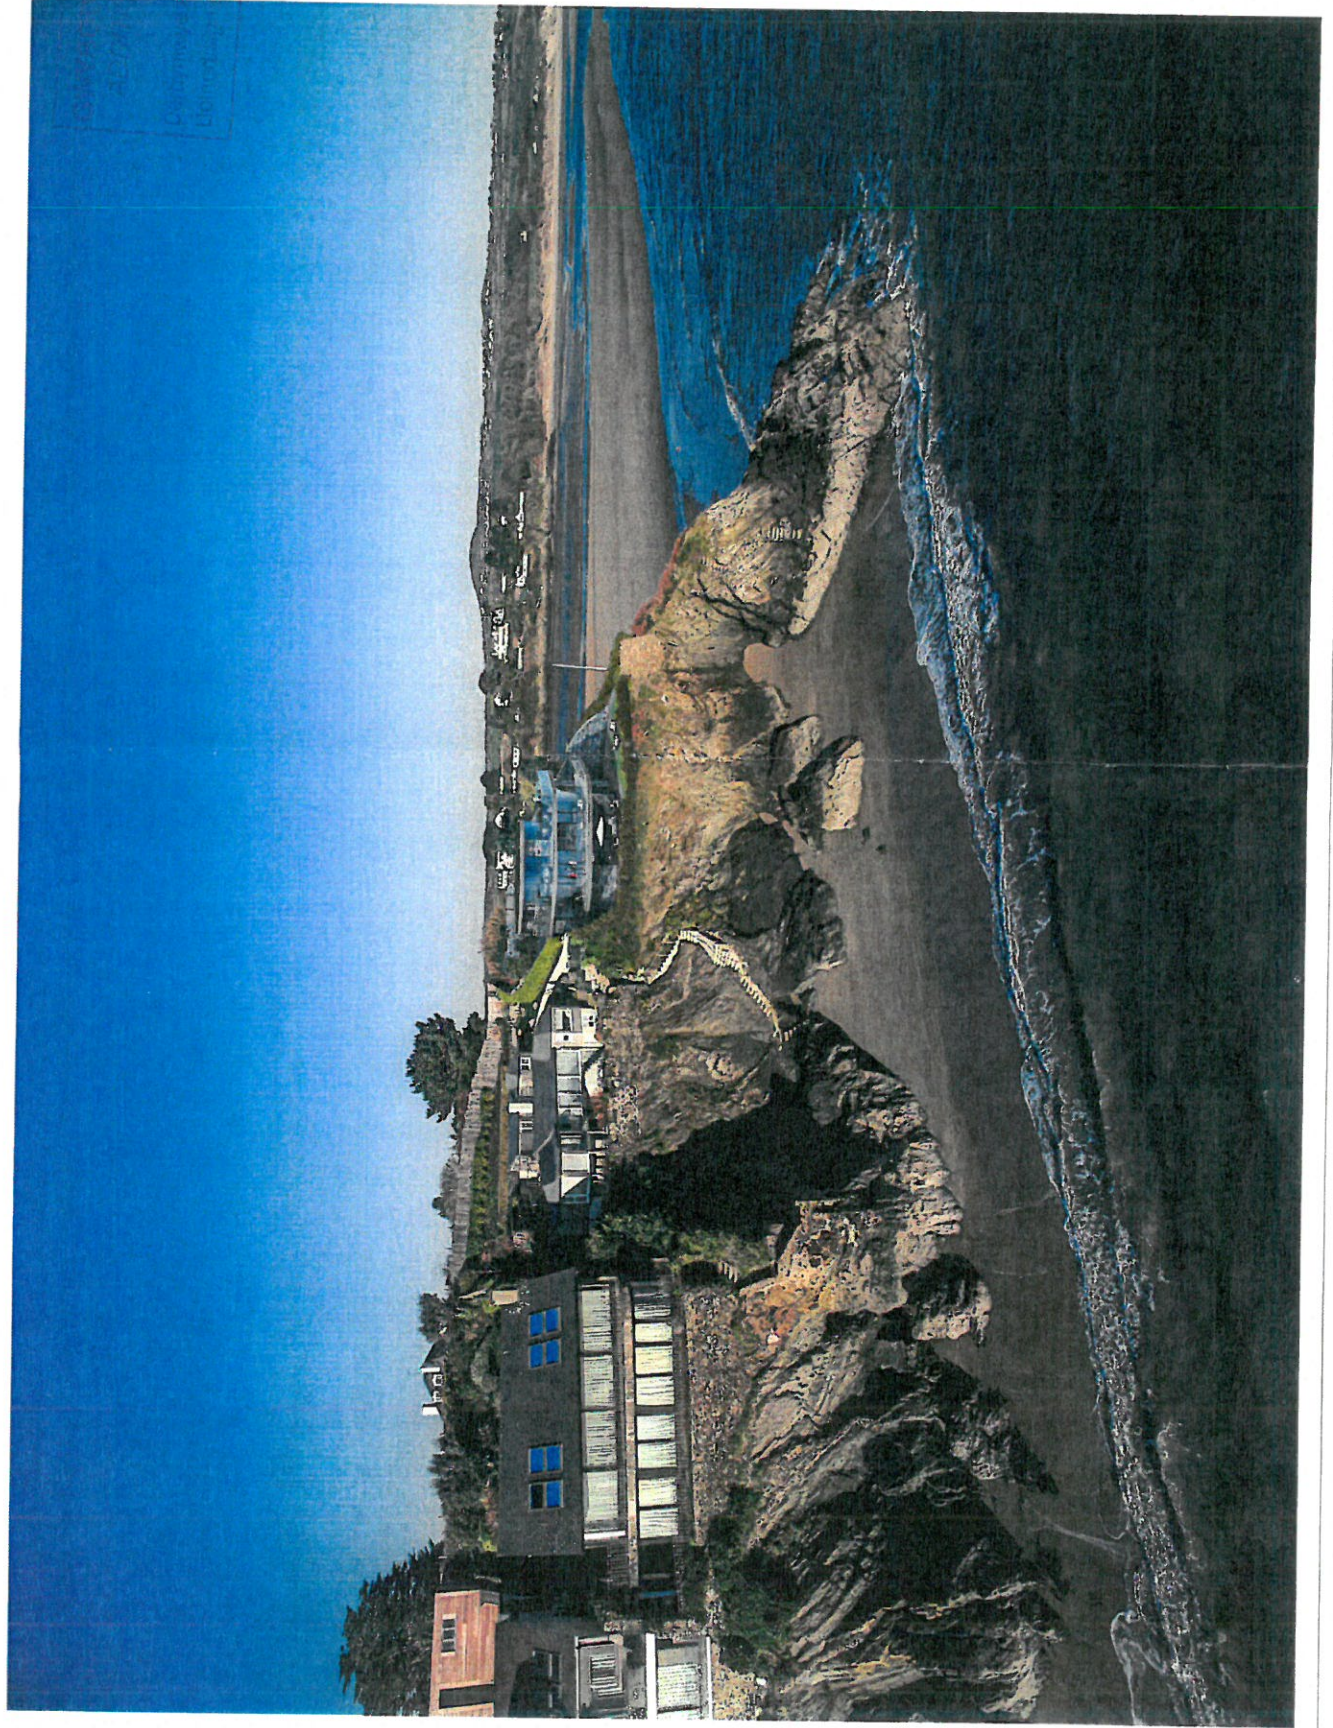

ASTHMA INFORMATION

16/11/17
W. E. Wm

RAISE
ARCHITECTS

Proposed replacement dwelling at The Shanny,
Bunar Headland, Abernethy, Perthshire.
LL53 7BA

File
V01 - View from South East

Day	Rate	Cost
1	100	100
2	100	200
3	100	300
100	100	10000

V05 - View towards entrance from communal car park



V05A - Existing view



V05B - Proposed view

GWYBODAETHYD YN Eiddo
ADDITIONAL INFORMATION
16/11/17
W.E. Wms

GWYBODAETH YCHWANEGOL
ADDITIONAL INFORMATION


Derbyniwyd/Received 15/12/17
 Llofnod/signature W.S. Wm



E03 - proposed east elevation

GWYBODAETH YCHWANEGOL
ADDITIONAL INFORMATION


Derbyn iwyd/Received 15/12/17
Llofnod/signature W.S. Wms

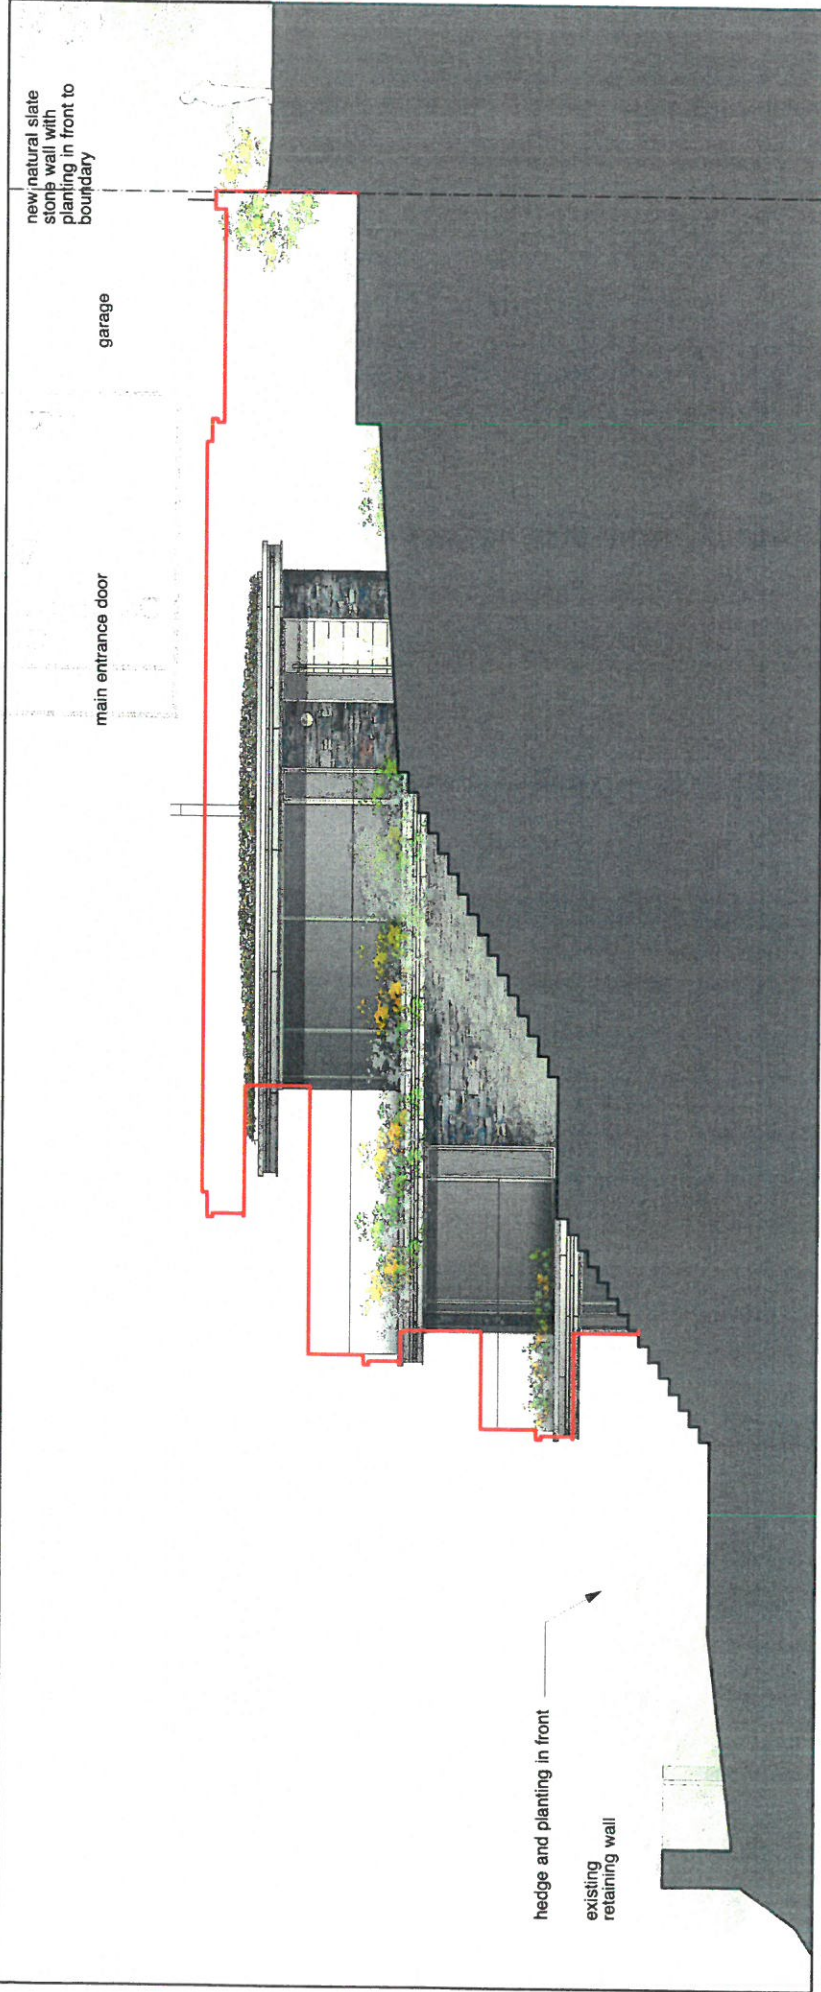

E02 - proposed north elevation

GWYBODAETH YCHWANEGOL
ADDITIONAL INFORMATION


Derbyniwyd/Received 13/12/17
Llofnod/signature W.E. Evans

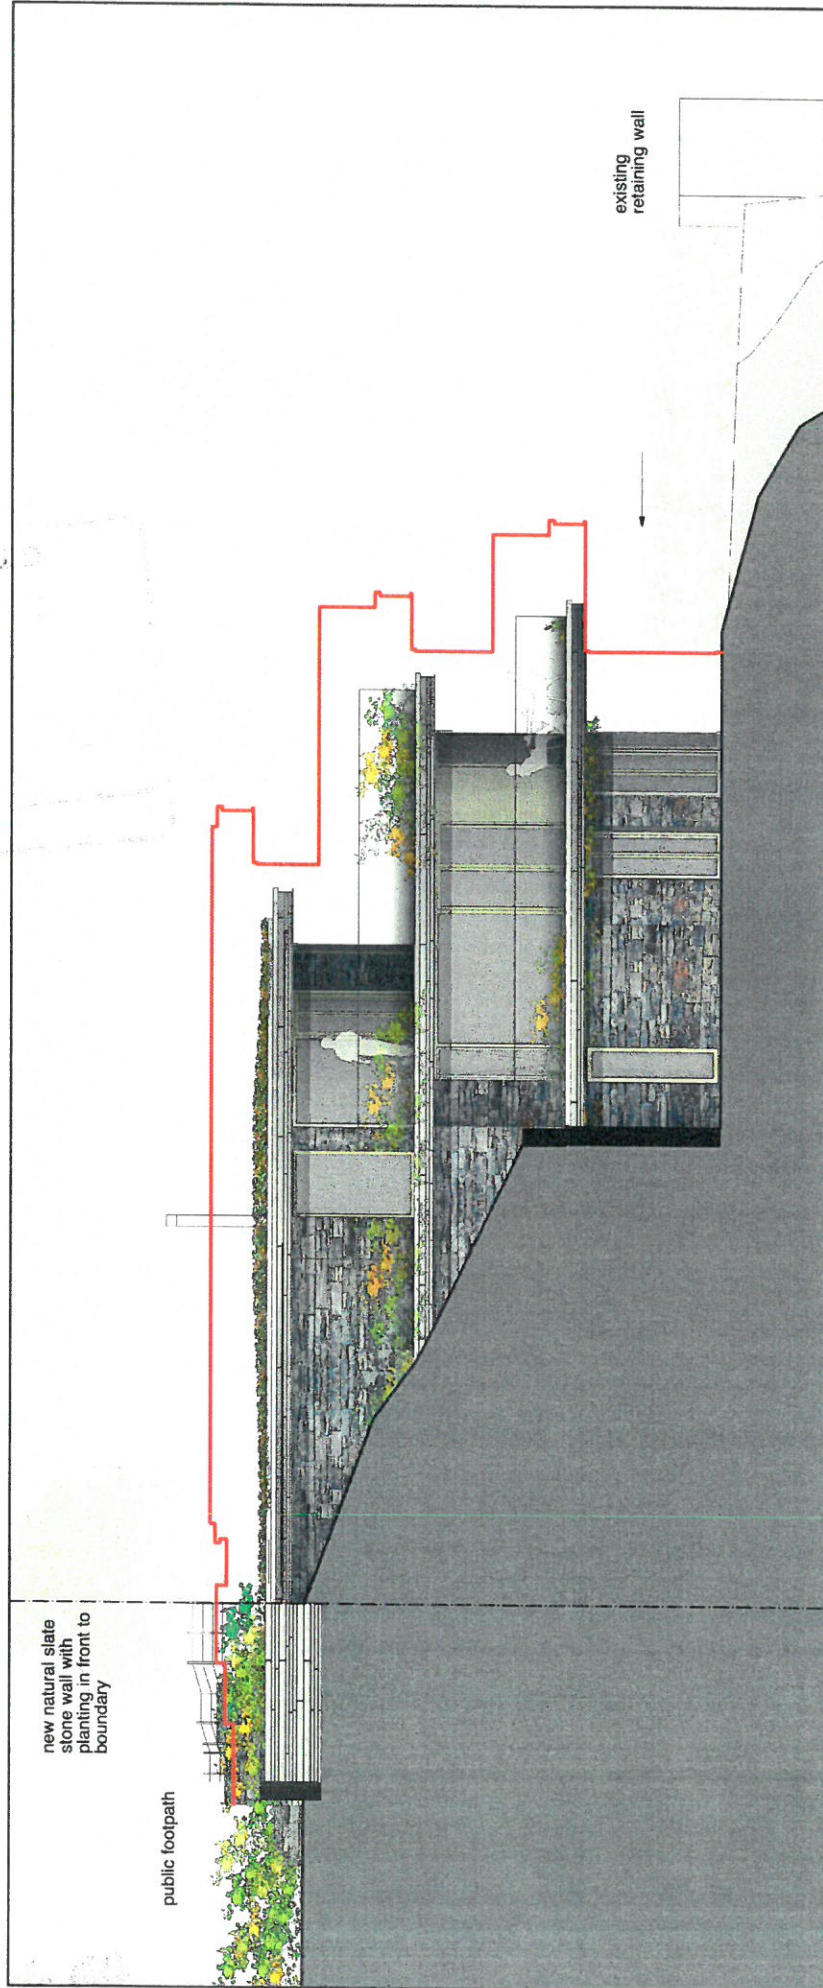

E04 - proposed south elevation

GWYBODAETH YCHWANEGOL
ADDITIONAL INFORMATION

Derbyniwyd/Received 15/12/17
Llofnod/signature W.S. Wms

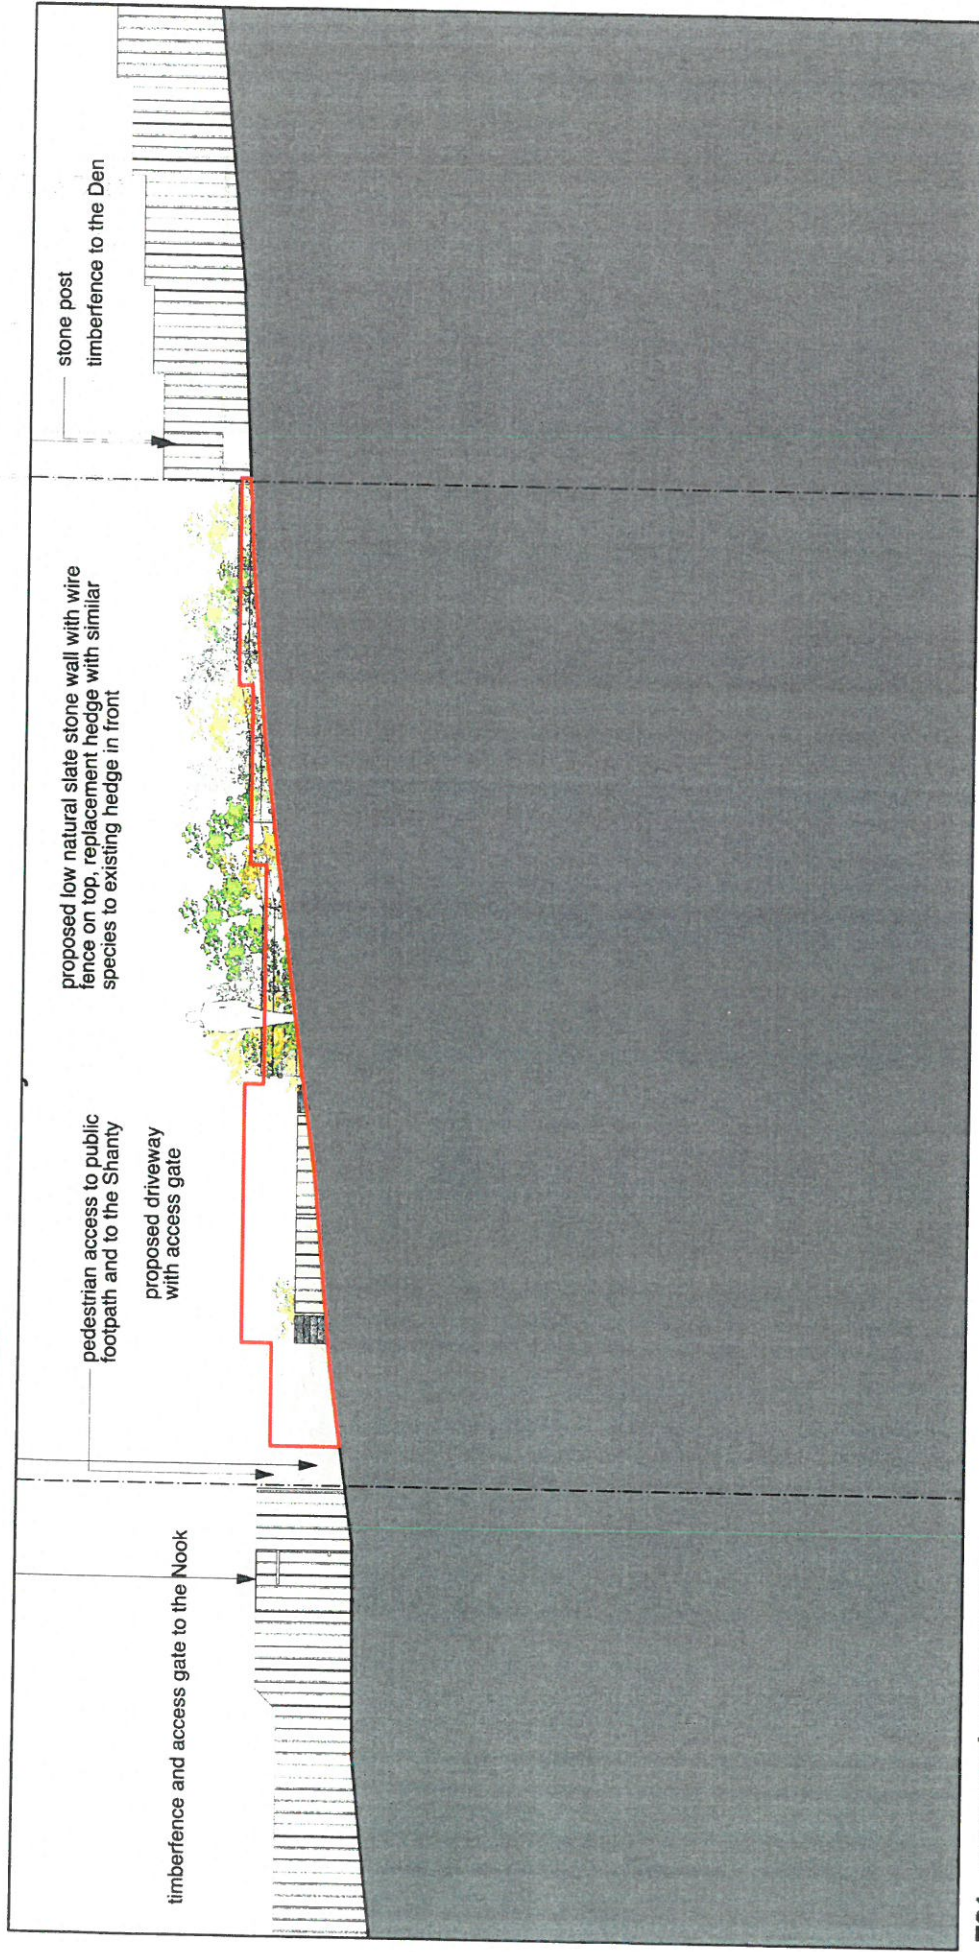

E01 - proposed west elevation