


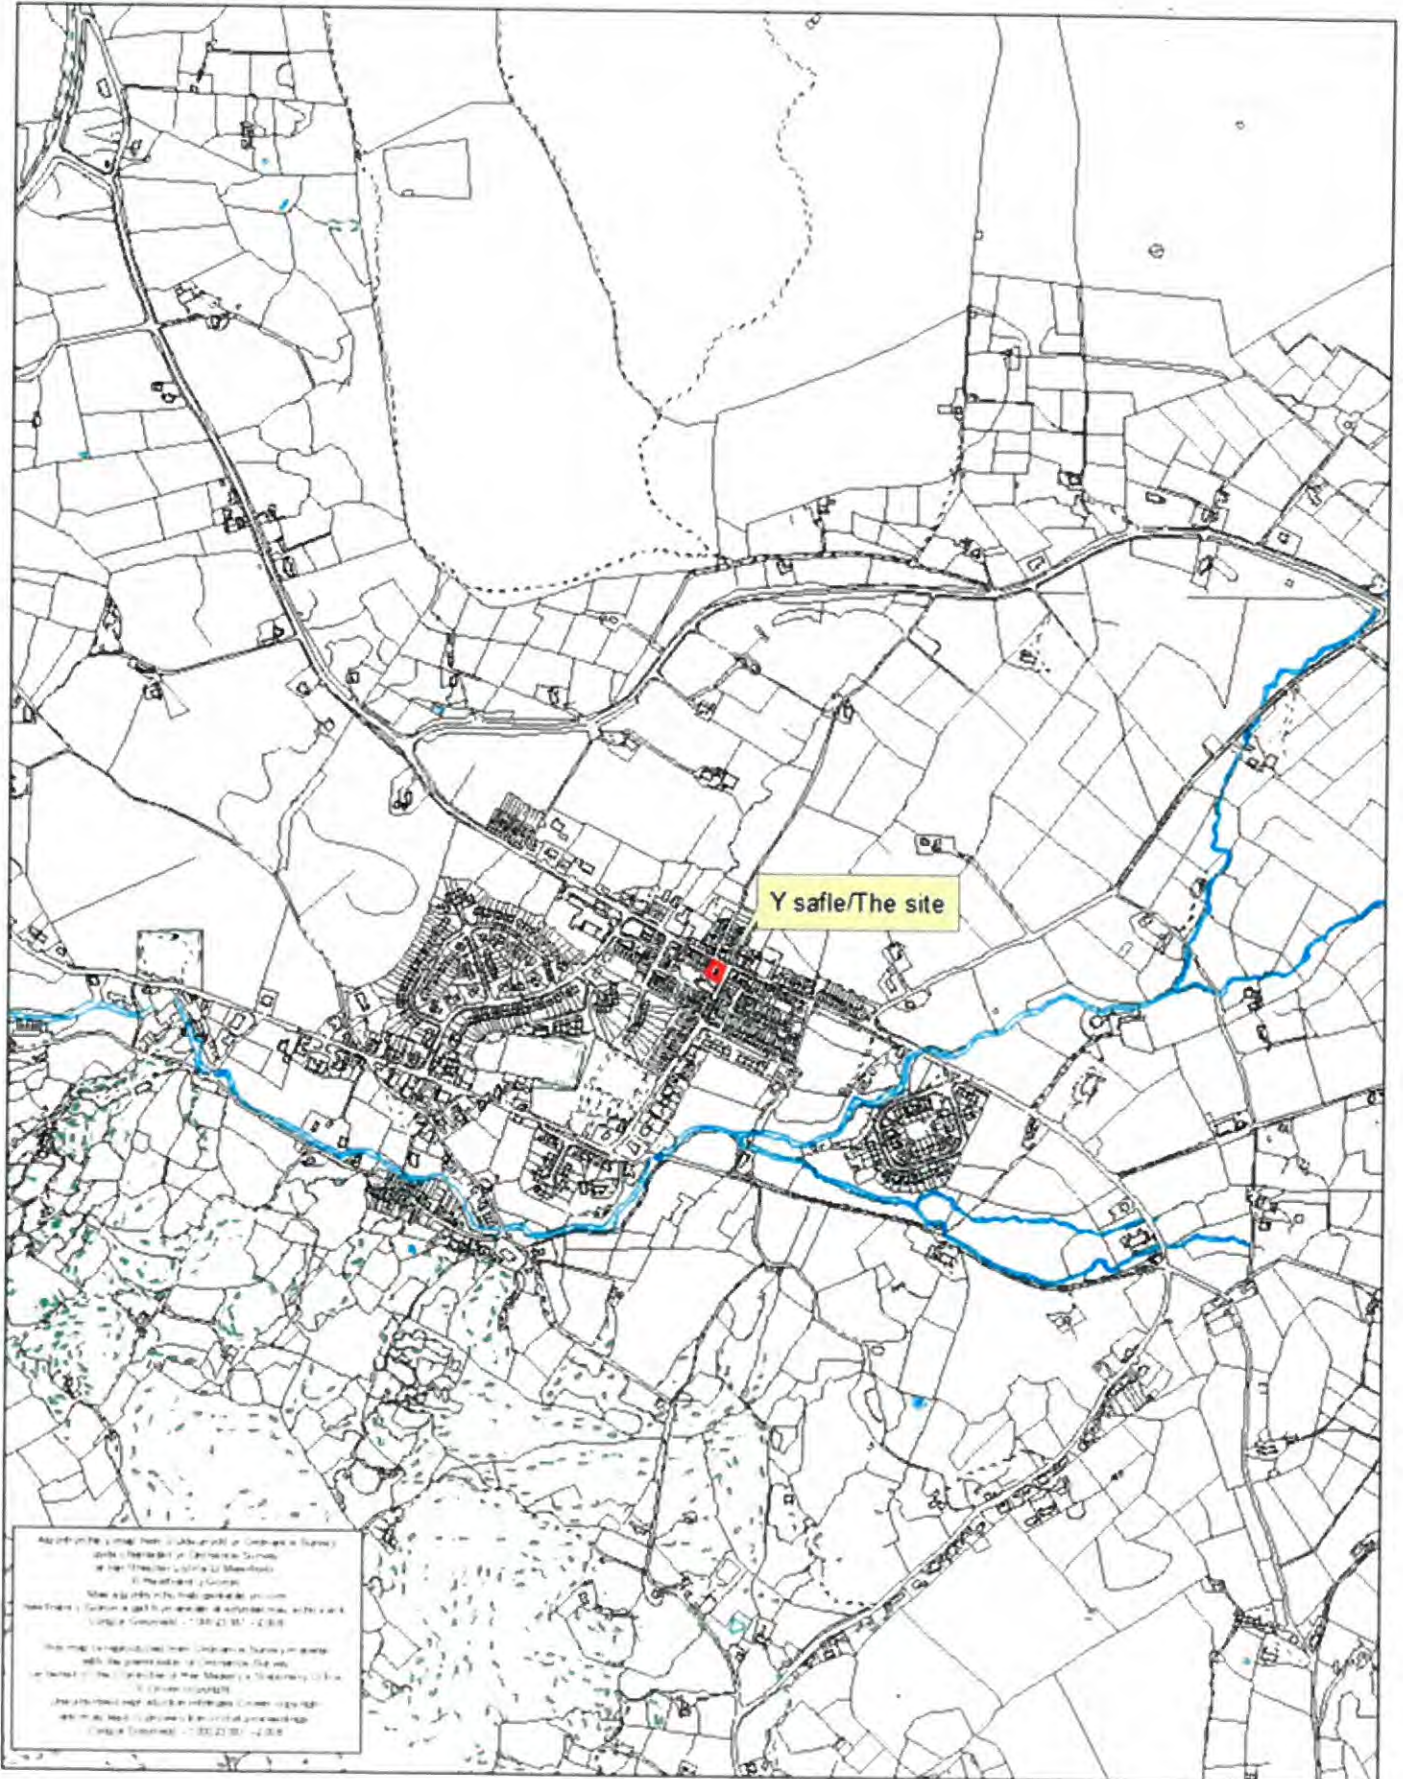


Rhif y Cais / Application Number : C18/0640/18/LL

Cynllun lleoliad ar gyfer adnabod y safle yn unig. Dim i raddfa.
Location Plan for identification purposes only. Not to scale.



Location Plan of I1553hu

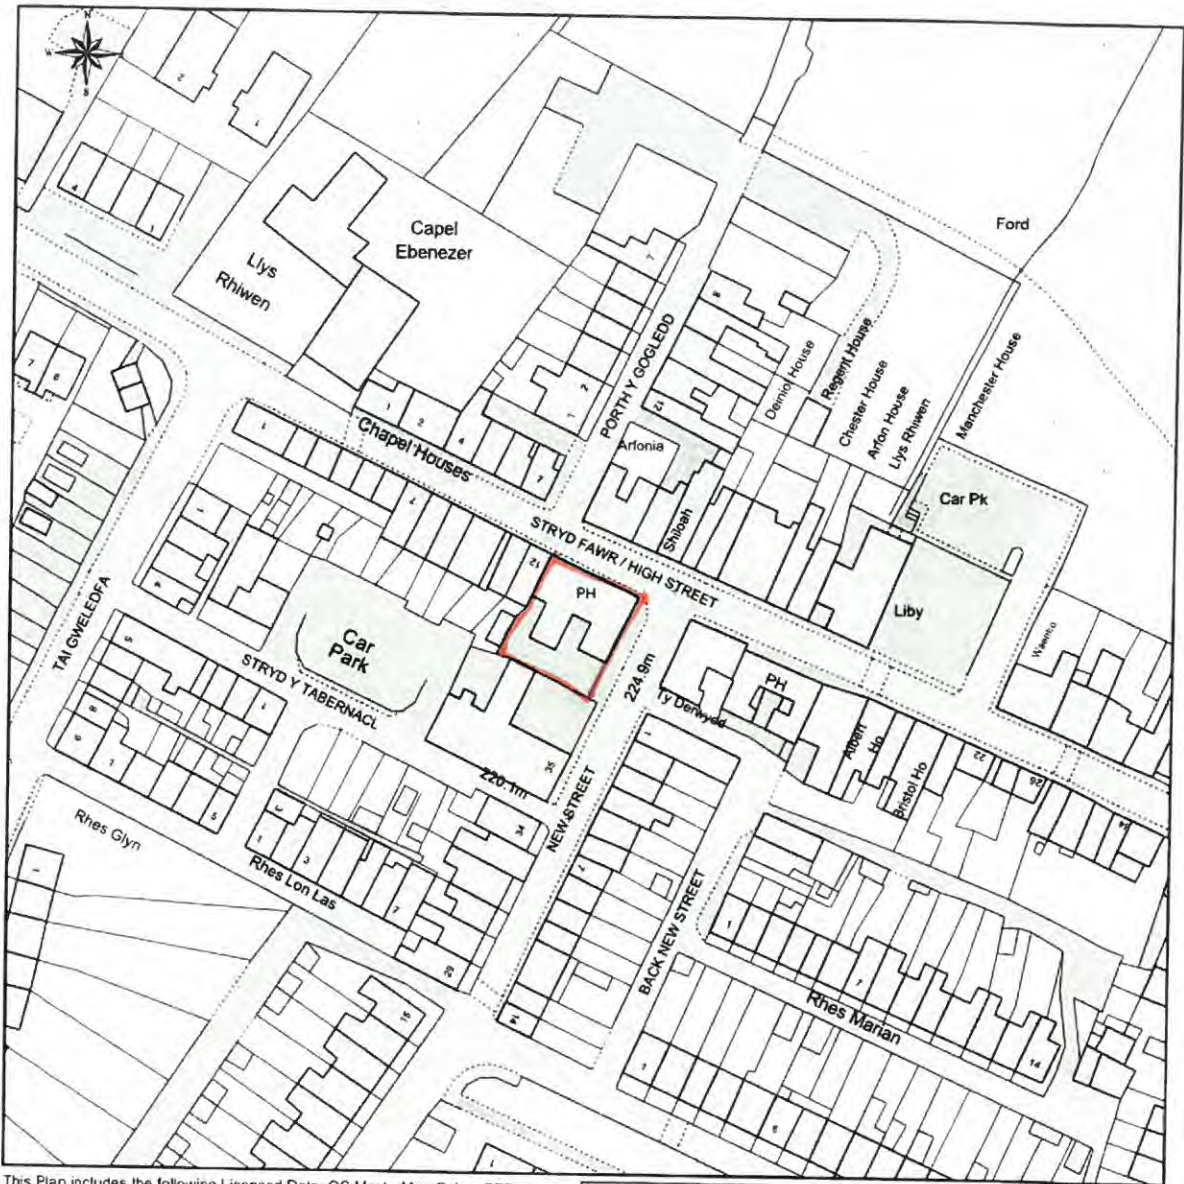

This Plan includes the following Licensed Data: OS MasterMap Colour PDF Location Plan by the Ordnance Survey National Geographic Database and incorporating surveyed revision available at the date of production. Reproduction in whole or in part is prohibited without the prior permission of Ordnance Survey. The representation of a road, track or path is no evidence of a right of way. The representation of features, as lines is no evidence of a property boundary. © Crown copyright and database rights, 2017 Ordnance Survey 0100031673

0m 20m 40m 60m 80m 100m


Scale: 1:1250, paper size: A4



plans ahead by emapsite



A3

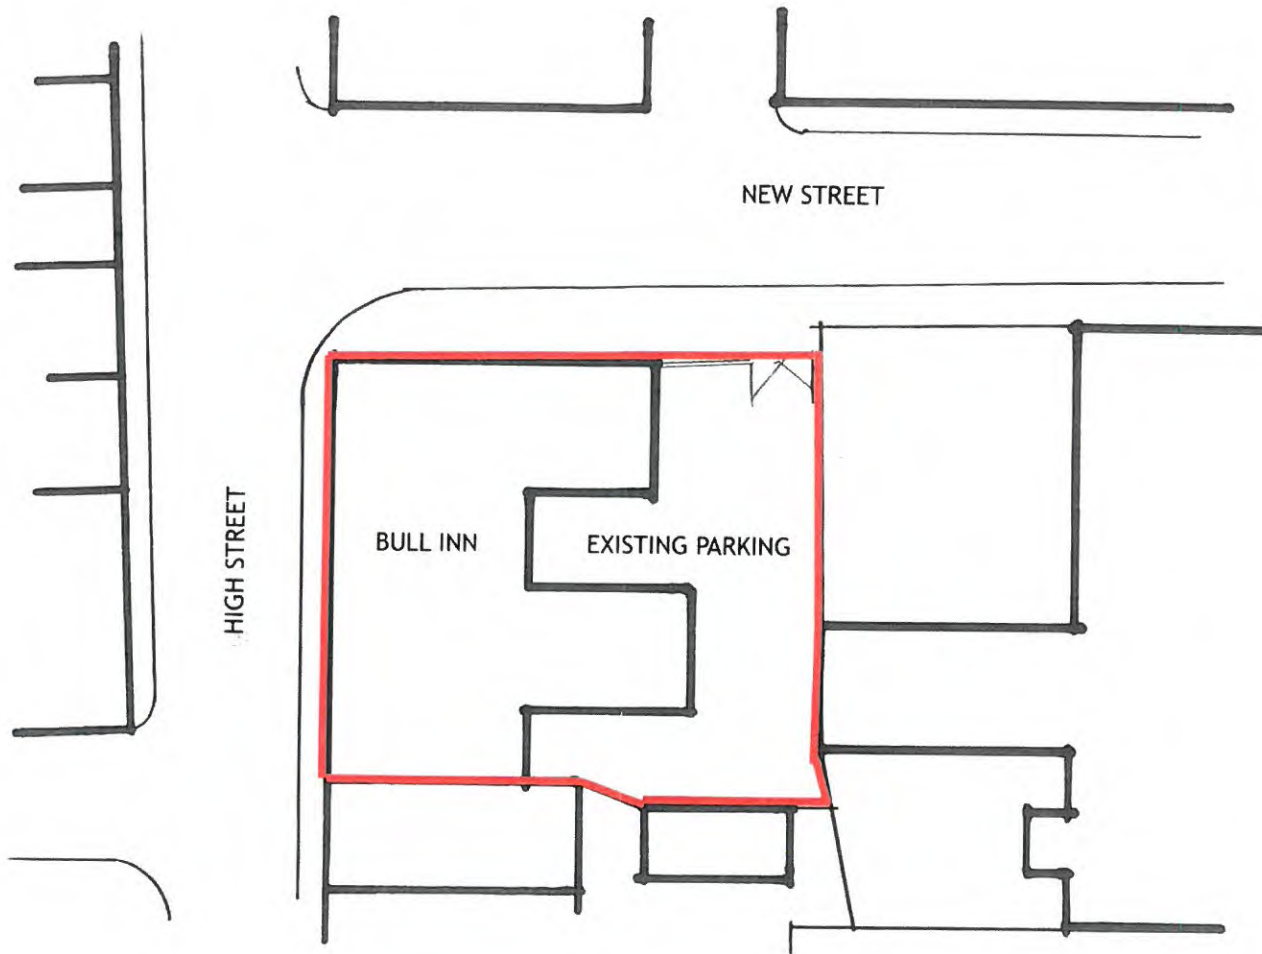

1:200 SITE PLAN

HD HAMON DESIGN LIMITED
 dorian • penmaenmawr • north wales ll34 6pt
 tel: 01492 623320 • sms: 01492 623320
 e-mail: rodney.hamond@btopenworld.com
 web: www.hamondesign.co.uk


PROJECT: THE BULL INN, DEINIOLEN

DRAWING: SITE PLAN


DRAWING NO. 9280/7A
 date: 02/2018 drawn: RWH scales: 1:200 @ A3

THE COPYRIGHT OF THIS DRAWING IS VESTED IN HAMON DESIGN LIMITED AND IT MUST NOT BE COPIED OR REPRODUCED IN ANY WAY WITHOUT PRIOR WRITTEN CONSENT

FIGURE DIMENSIONS TO TAKE PREFERENCE OVER SCALING

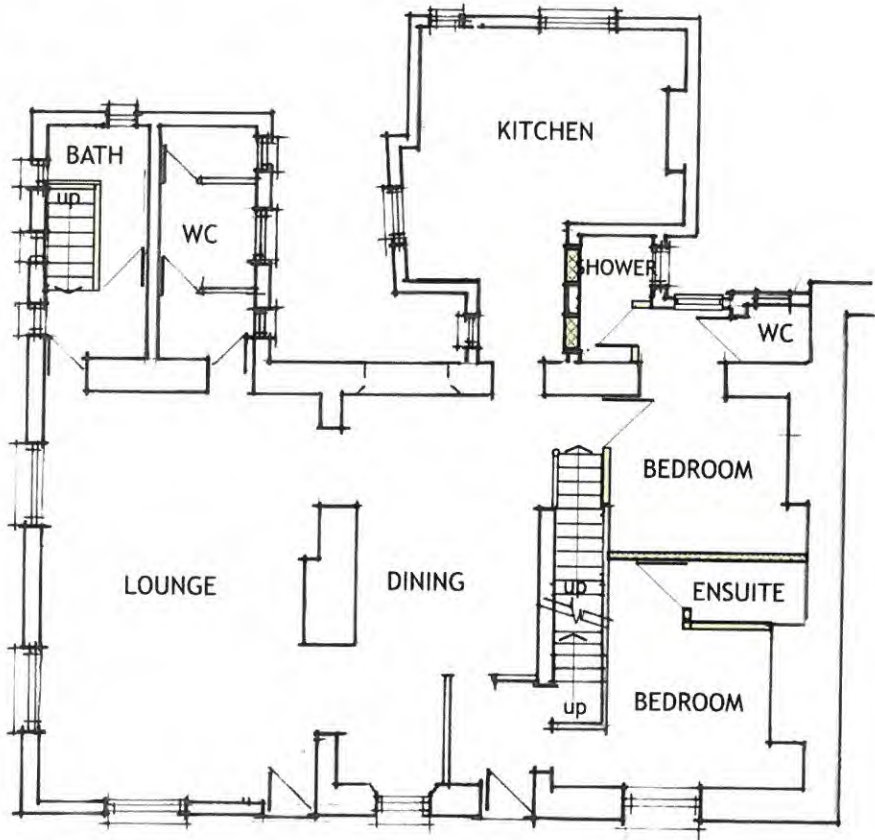

1:100 GROUND FLOOR PLAN

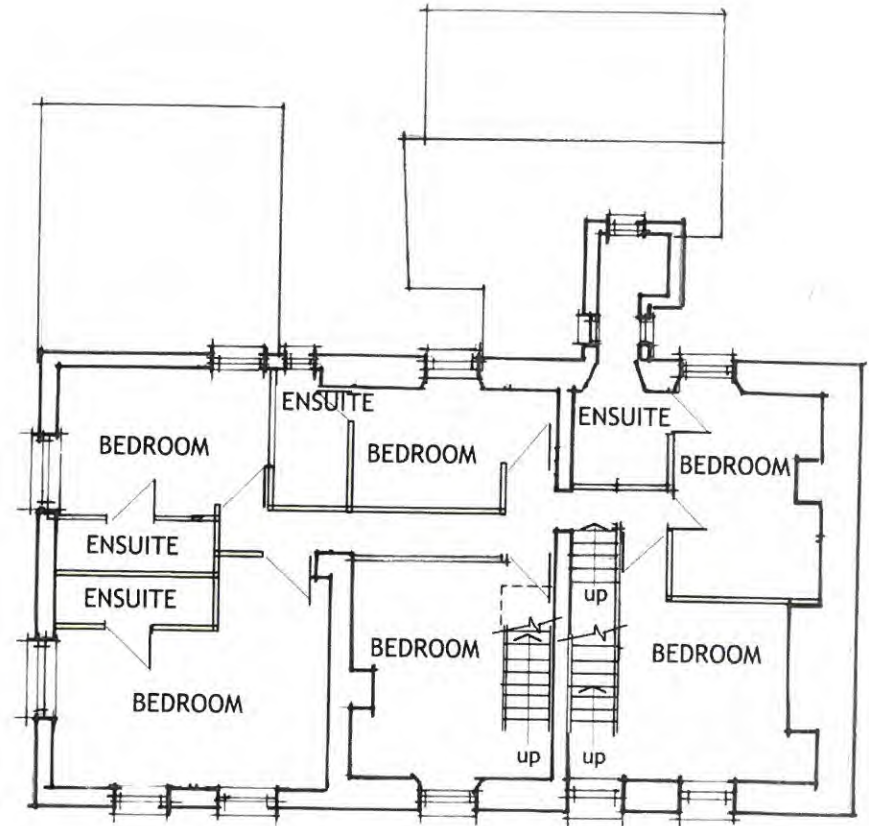

1:100 FIRST FLOOR PLAN

HD HAMON DESIGN LIMITED
 dorian • penmaenmawr • north wales ll34 6pt
 tel: 01492 623320 • sms: 01492 623320
 e-mail: rodney.hamon@btopenworld.com
 web: www.hamondesign.co.uk


PROJECT: THE BULL INN, DEINIOLEN

DRAWING: GROUND & FIRST FLOOR PLANS AS PROPOSED


DRAWING NO. 9280/4A
date: 02/2018 drawn RWH scales: 1:100 @ A3

THE COPYRIGHT OF THIS DRAWING IS VESTED IN HAMON DESIGN LIMITED AND IT MUST NOT BE COPIED OR REPRODUCED IN ANY WAY WITHOUT PRIOR WRITTEN CONSENT

FIGURED DIMENSIONS TO TAKE PRECEDENCE OVER SCALING

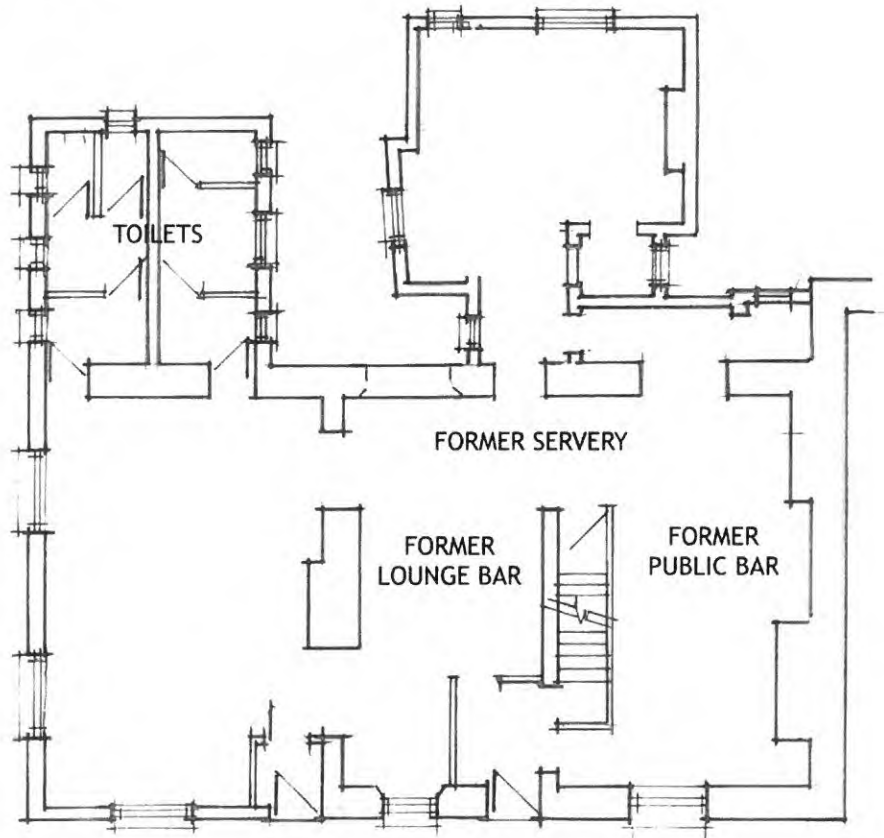


1:100 GROUND FLOOR PLAN

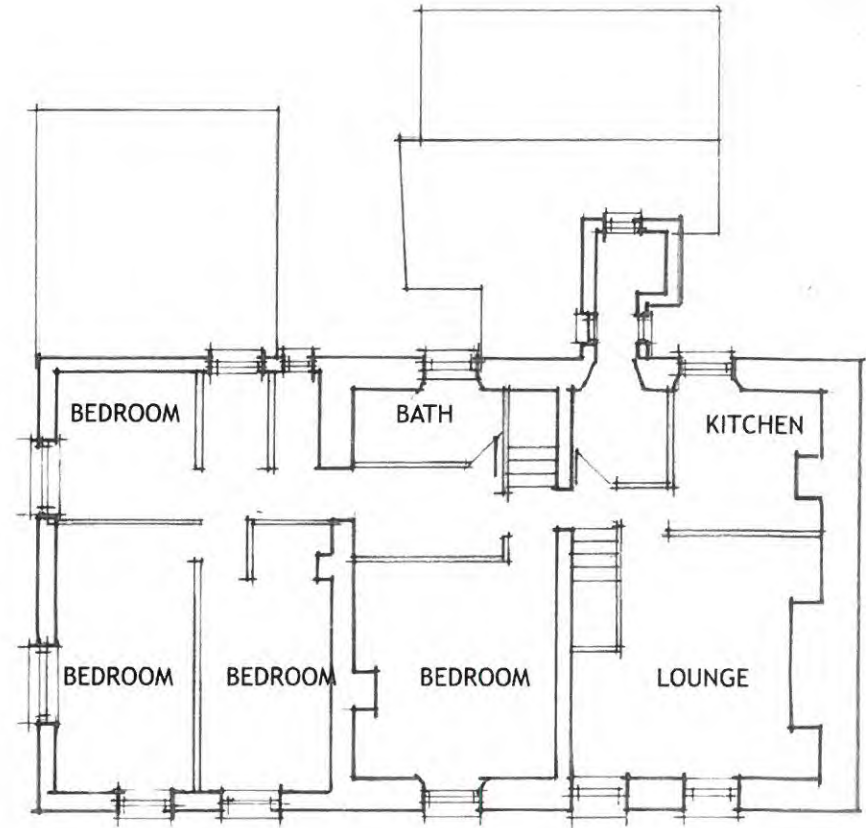


1:100 FIRST FLOOR PLAN



A3

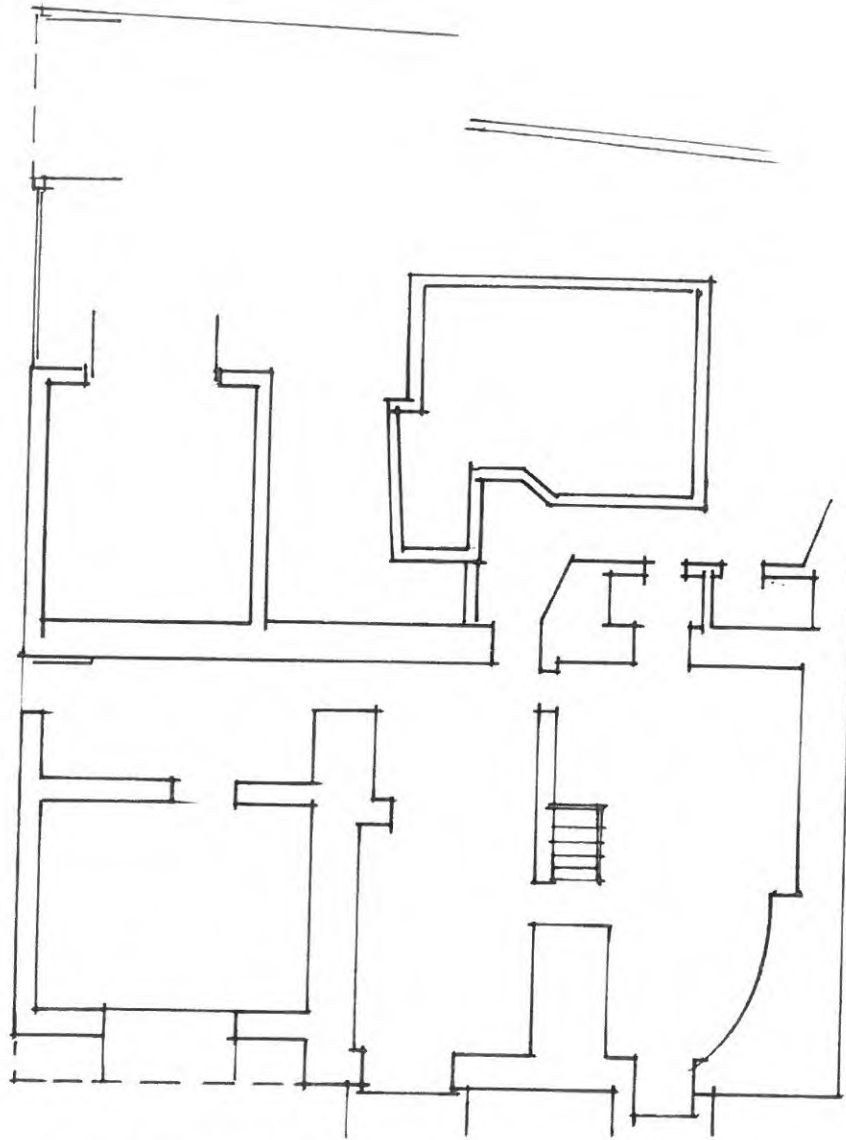

1:100 CELLAR FLOOR PLAN

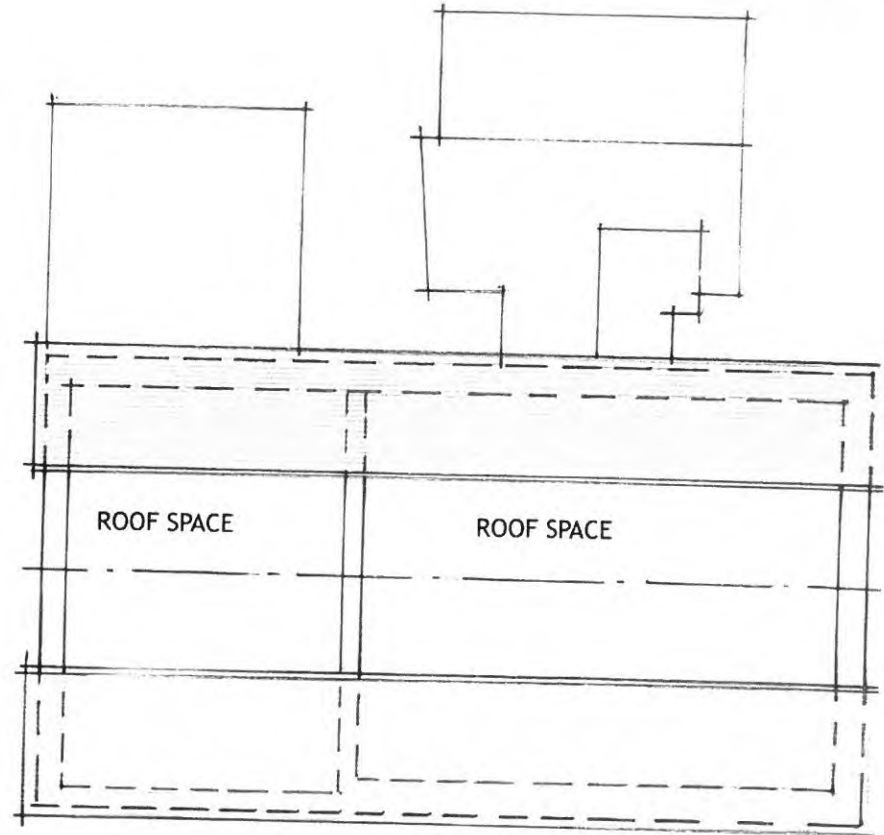

1:100 ATTIC PLAN

HD **HAMON DESIGN LIMITED**
 dorlan • penmaenmawr • north wales ll34 6pt
 tel: 01492 623320 • sms: 01492 623320
 e-mail: rodney.hamon@btopenworld.com
 web: www.hamondesign.co.uk

PROJECT: THE BULL INN, DEINIOLEN


DRAWING: CELLAR & ATTIC PLANS
AS EXISTING

DRAWING NO. 9280/2
date: 02/2018 drawn: RWH scales: 1:100 @ A3


THE COPYRIGHT OF THIS DRAWING IS VESTED IN HAMON DESIGN LIMITED AND IT MUST NOT BE COPIED OR REPRODUCED IN ANY WAY WITHOUT PERMISSION

FIGURED DIMENSIONS TAKE PRECEDENCE OVER SCALE

A3

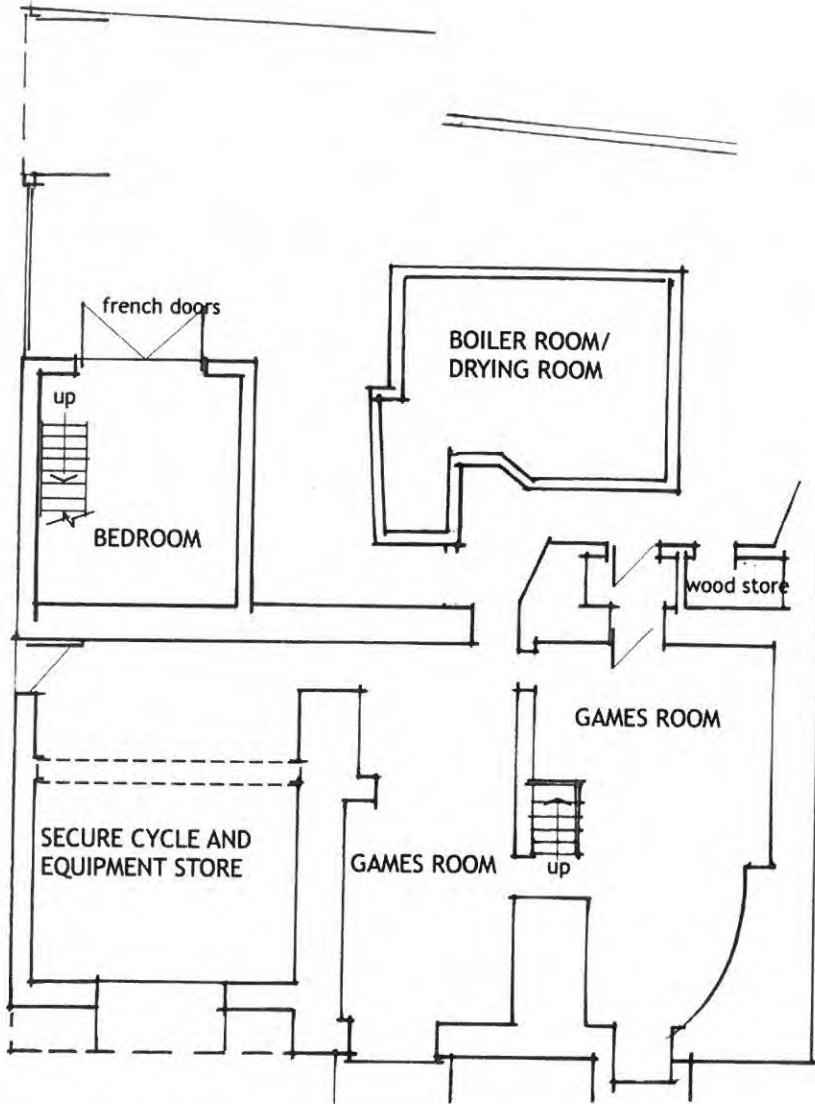

1:100 CELLAR FLOOR PLAN

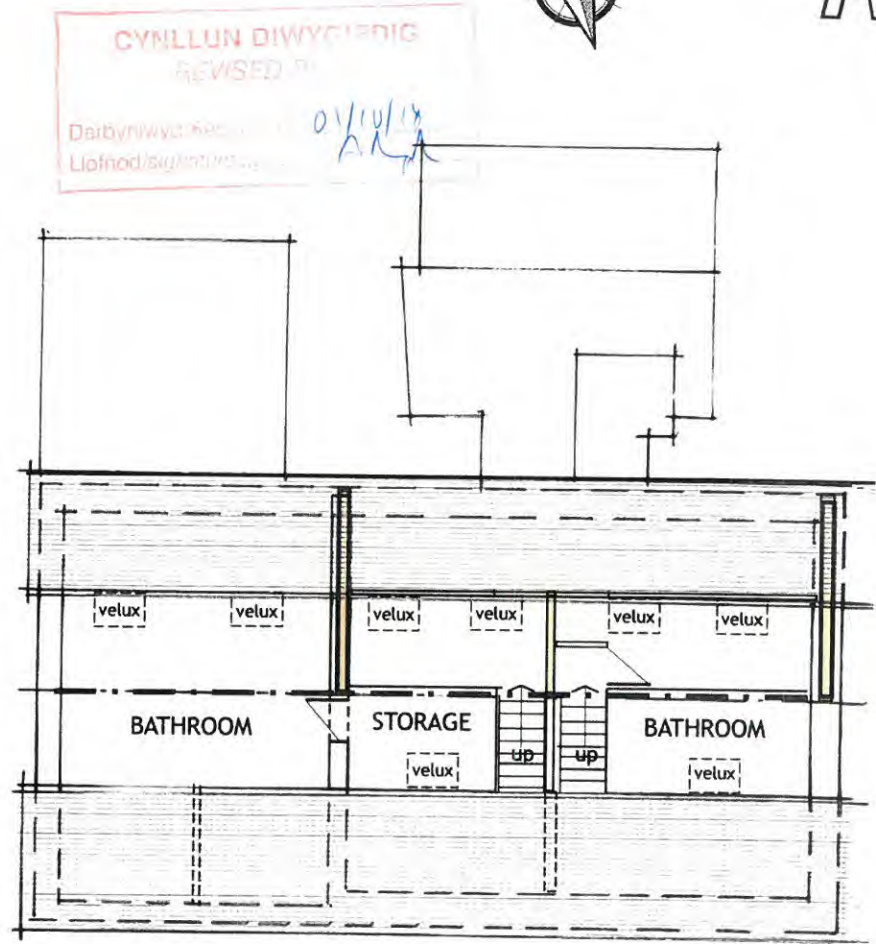

1:100 SECOND FLOOR PLAN

HD HAMON DESIGN LIMITED
 dorian • penmaenmawr • north wales ll34 6pt
 tel: 01492 623320 • sms: 01492 623320
 e-mail: rodney.hamon@btopenworld.com
 web: www.hamondesign.co.uk


PROJECT: THE BULL INN, DEINIOLEN

DRAWING: CELLAR & ATTIC PLANS AS PROPOSED

DRAWING NO. 9280/5B
 date: 02/2018 drawn: RWH scales: 1:100 @ A3

THE COPYRIGHT OF THIS DRAWING IS VESTED IN HAMON DESIGN LIMITED AND IT MUST NOT BE COPIED OR REPRODUCED IN ANY WAY WITHOUT PRIOR WRITTEN CONSENT

PLEASE DOWNSIZE TO TAKE PREFERENCE OVER SCALING

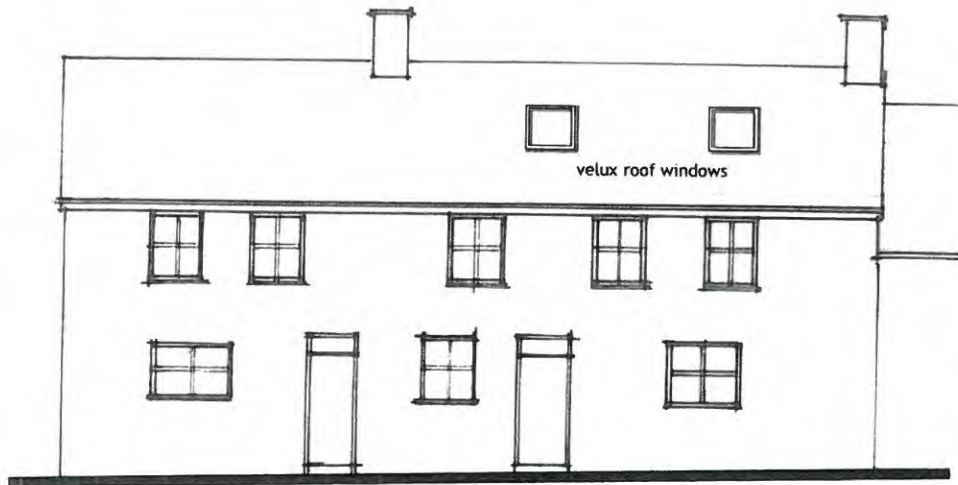

1:100 FRONT ELEVATION



1:100 GABLE ELEVATION

CYNLLUN DIWYGIEDIG
 REVISED 12/18
 Derbymwyd Keir 01/10/18
 Llofnodwyd 10/10/18

A3



1:100 REAR ELEVATION



HAMON DESIGN LIMITED
 dorian • penmaenmawr • north wales ll34 6pt
 tel: 01492 623320 • sms: 01492 623320
 e-mail: rodney.hamond@btopenworld.com
 web: www.hamondesign.co.uk


PROJECT: THE BULL INN, DEINIOLLEN

DRAWING: ELEVATIONS AS PROPOSED

DRAWING NO.9280/6B

date: 02/2018 drawn: RWH scales: 1:100 @ A3


A3

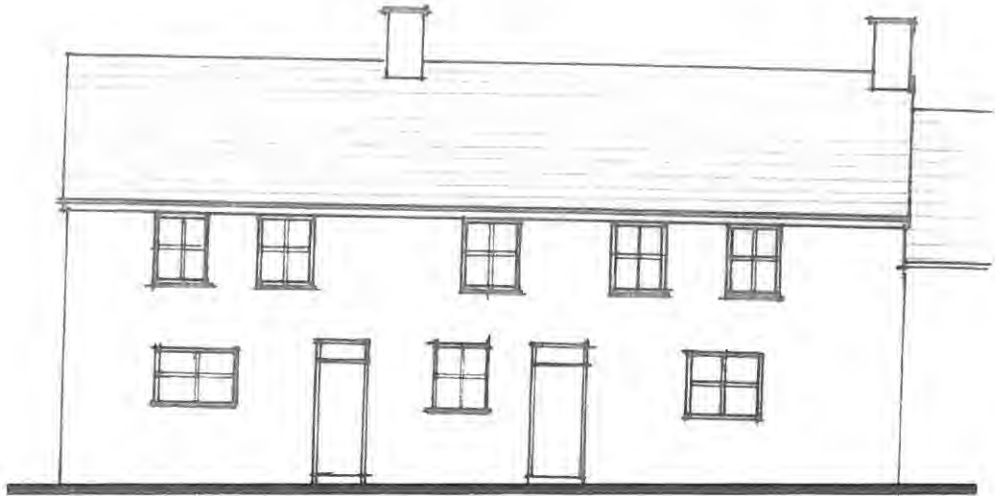

1:100 FRONT ELEVATION



1:100 GABLE ELEVATION

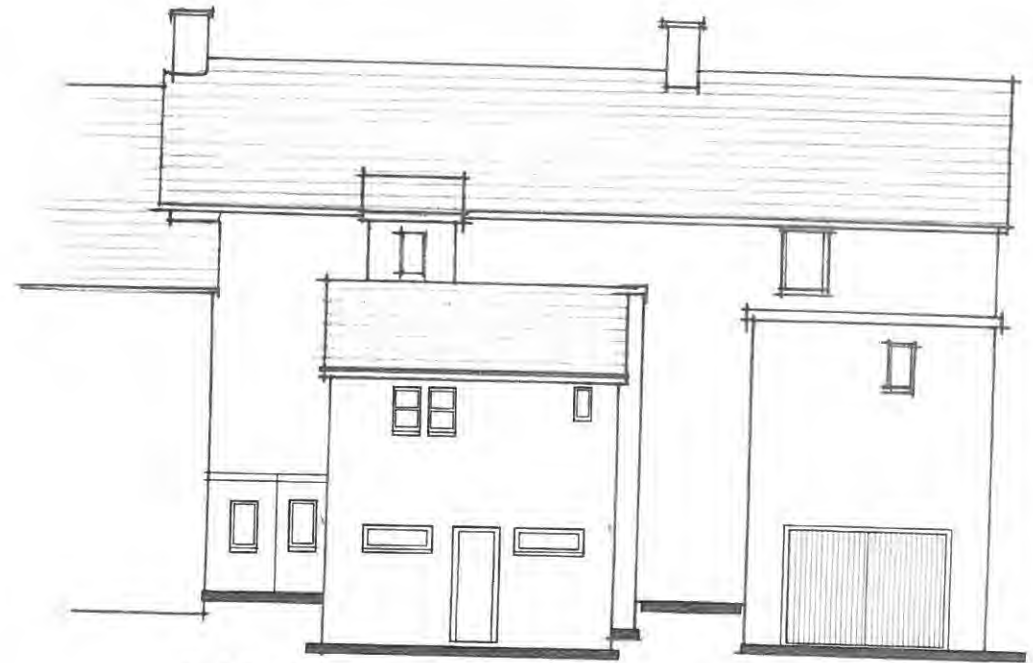

1:100 REAR ELEVATION

HD HAMON DESIGN LIMITED
 ddrlan • penmaenmawr • north wales ll34 6pt
 tel: 01492 623320 • sms: 01492 623320
 e-mail: rodney.hamon@btopenworld.com
 web: www.hamondesign.co.uk

PROJECT: THE BULL INN, DEINIOLLEN

DRAWING: ELEVATIONS AS EXISTING

DRAWING NO. 9280/3
 date: 02/2018 drawn: RWH scales: 1:100 @ A3

THE COPYRIGHT OF THIS DRAWING IS VESTED IN HAMON DESIGN LIMITED AND IT MUST NOT BE COPIED OR REPRODUCED IN ANY WAY WITHOUT THE WRITTEN CONSENT

FIGURED DIMENSIONS TO TAKE PRECEDENCE OVER SCALE(S)