




Rhif y Cais / Application Number : C19/0059/39/LL

Cynllun lleoliad ar gyfer adnabod y safle yn unig. Dim i raddfa.  
Location Plan for identification purposes only. Not to scale.




Aethir yn eiddo hysbysebwr o Gynllun Gwynfid Cymru  
 yn eiddo hysbysebwr o Gynllun Gwynfid Cymru  
 © Cynllun Gwynfid Cymru  
 Dim hysbysebwr hysbysebwr yn eiddo  
 hysbysebwr o Gynllun Gwynfid Cymru a phwy hysbysebwr  
 Cynllun Gwynfid Cymru - 100021507 - 2020

This map is reproduced from Cynllun Gwynfid Cymru  
 with the permission of Cynllun Gwynfid Cymru  
 on behalf of the Committee of the Welsh Language  
 © Cynllun Gwynfid Cymru  
 Unauthorised reproduction without Cynllun Gwynfid Cymru  
 copyright may lead to prosecution under the provisions of  
 Cynllun Gwynfid Cymru - 100021507 - 2020

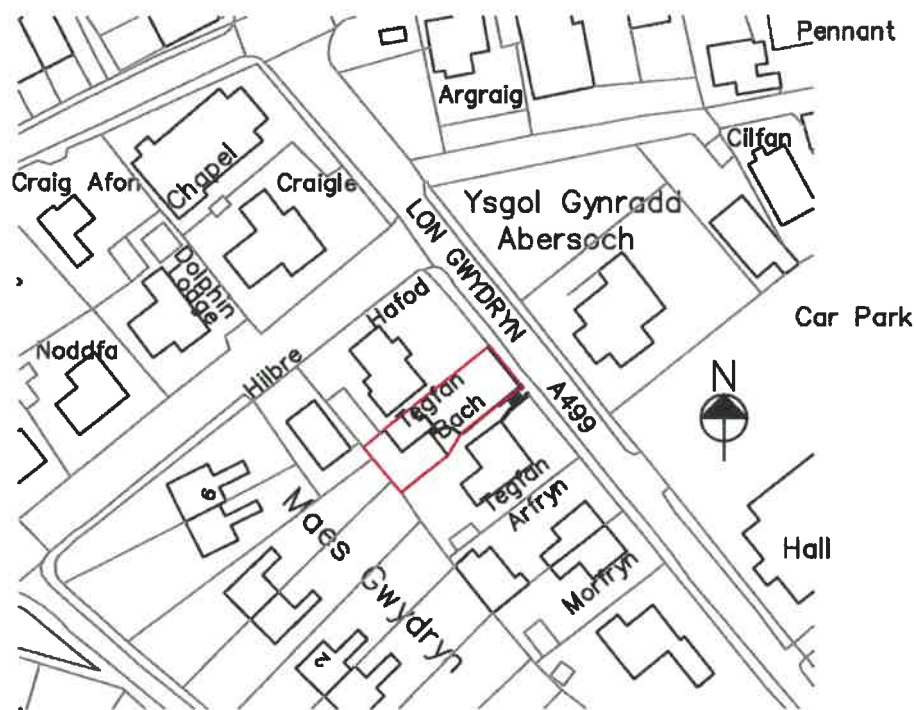


- proposed new parking area -  
- **Tegfan Fach** -  
- Abersoch, Gwynedd -  
- **site location plan** -

SCALE 1:1250@A4

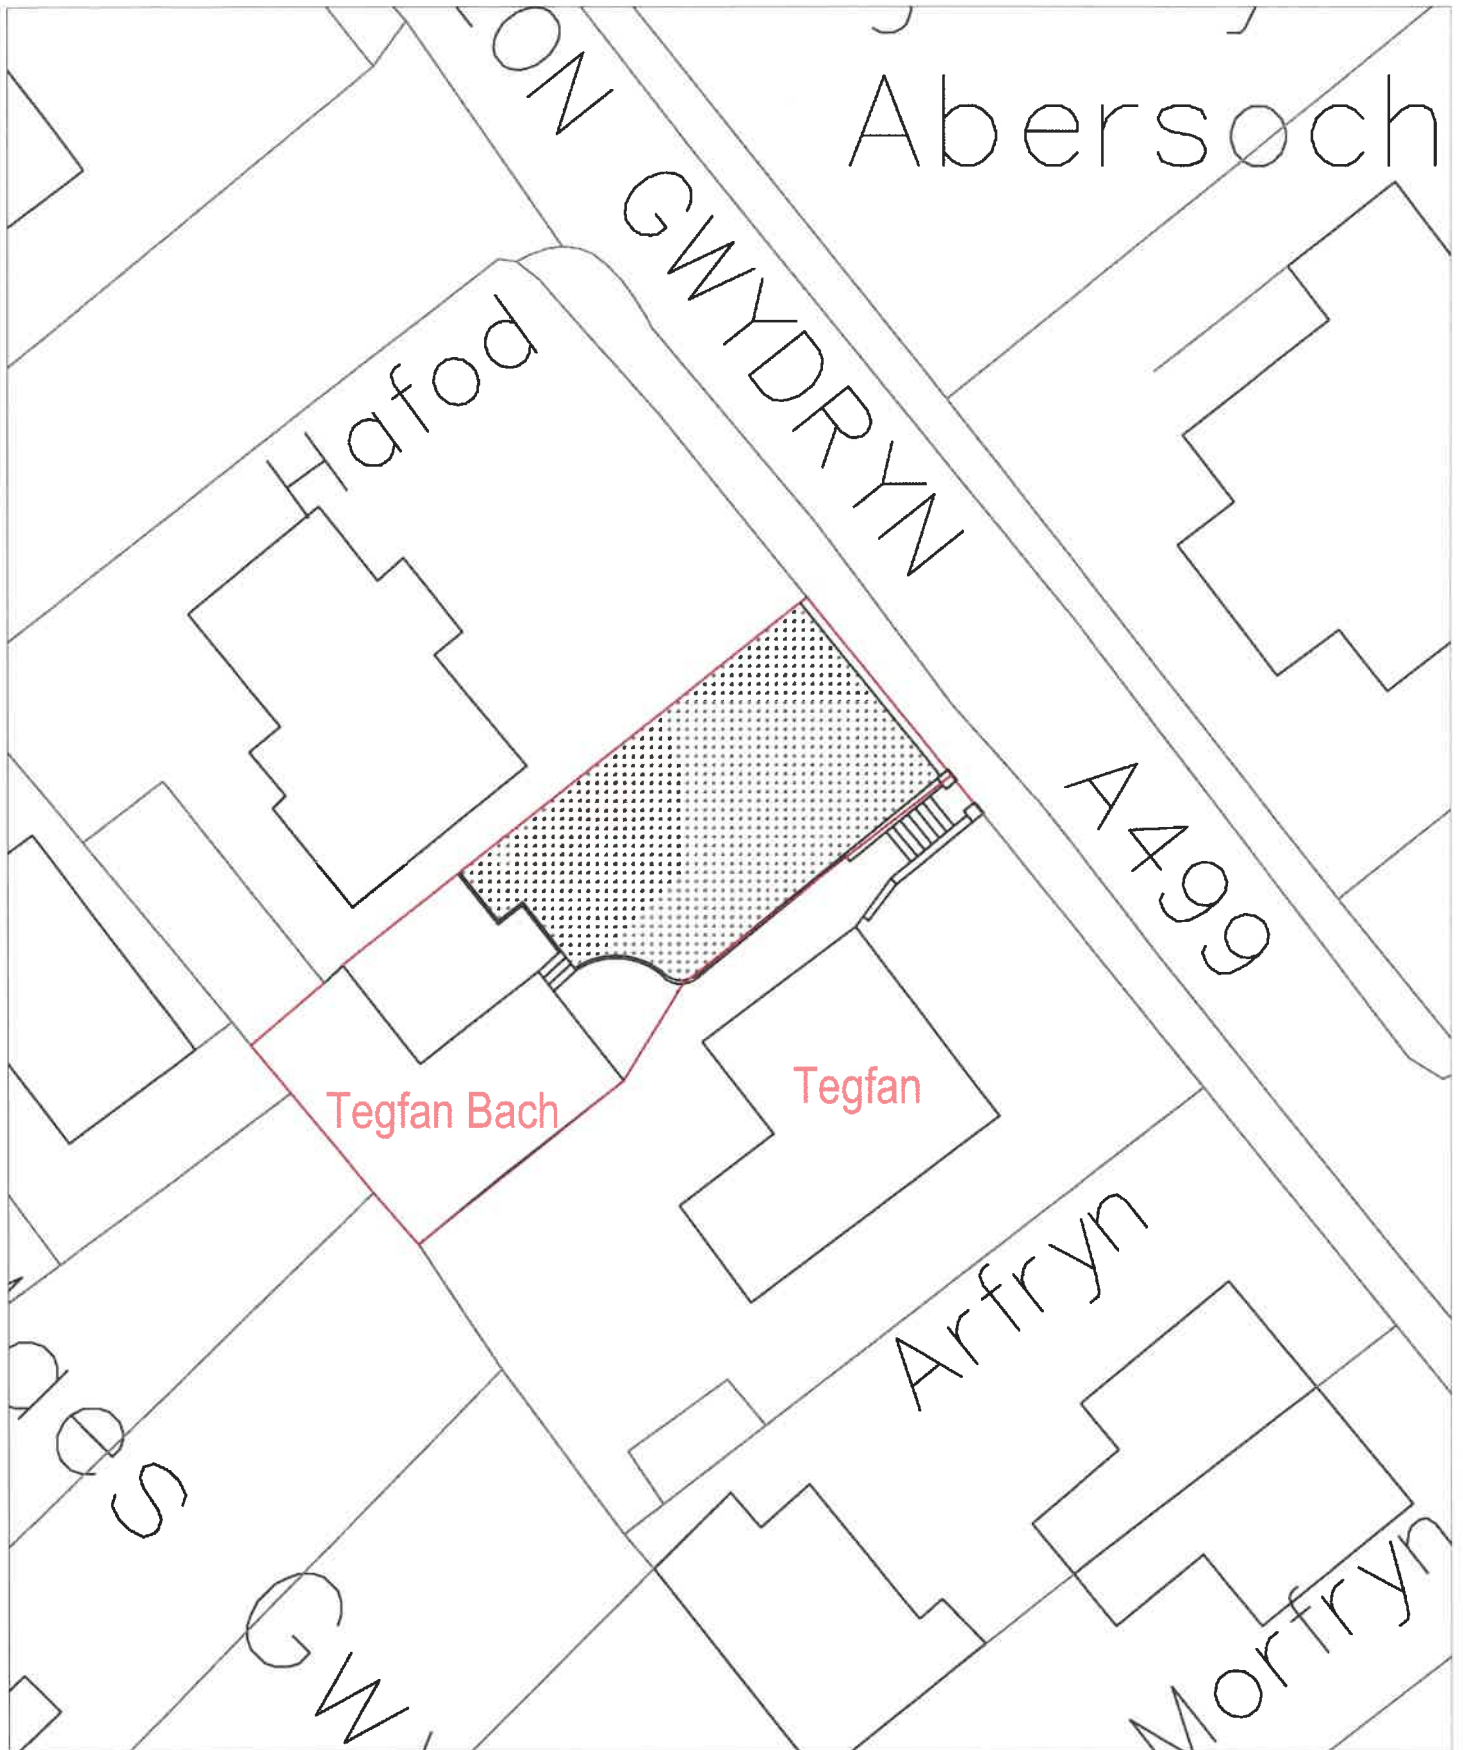


**- proposed new parking area -**  
**- Tegfan Fach -**  
**- Abersoch, Gwynedd -**  
**- site plan -**

SCALE 1:200@A3

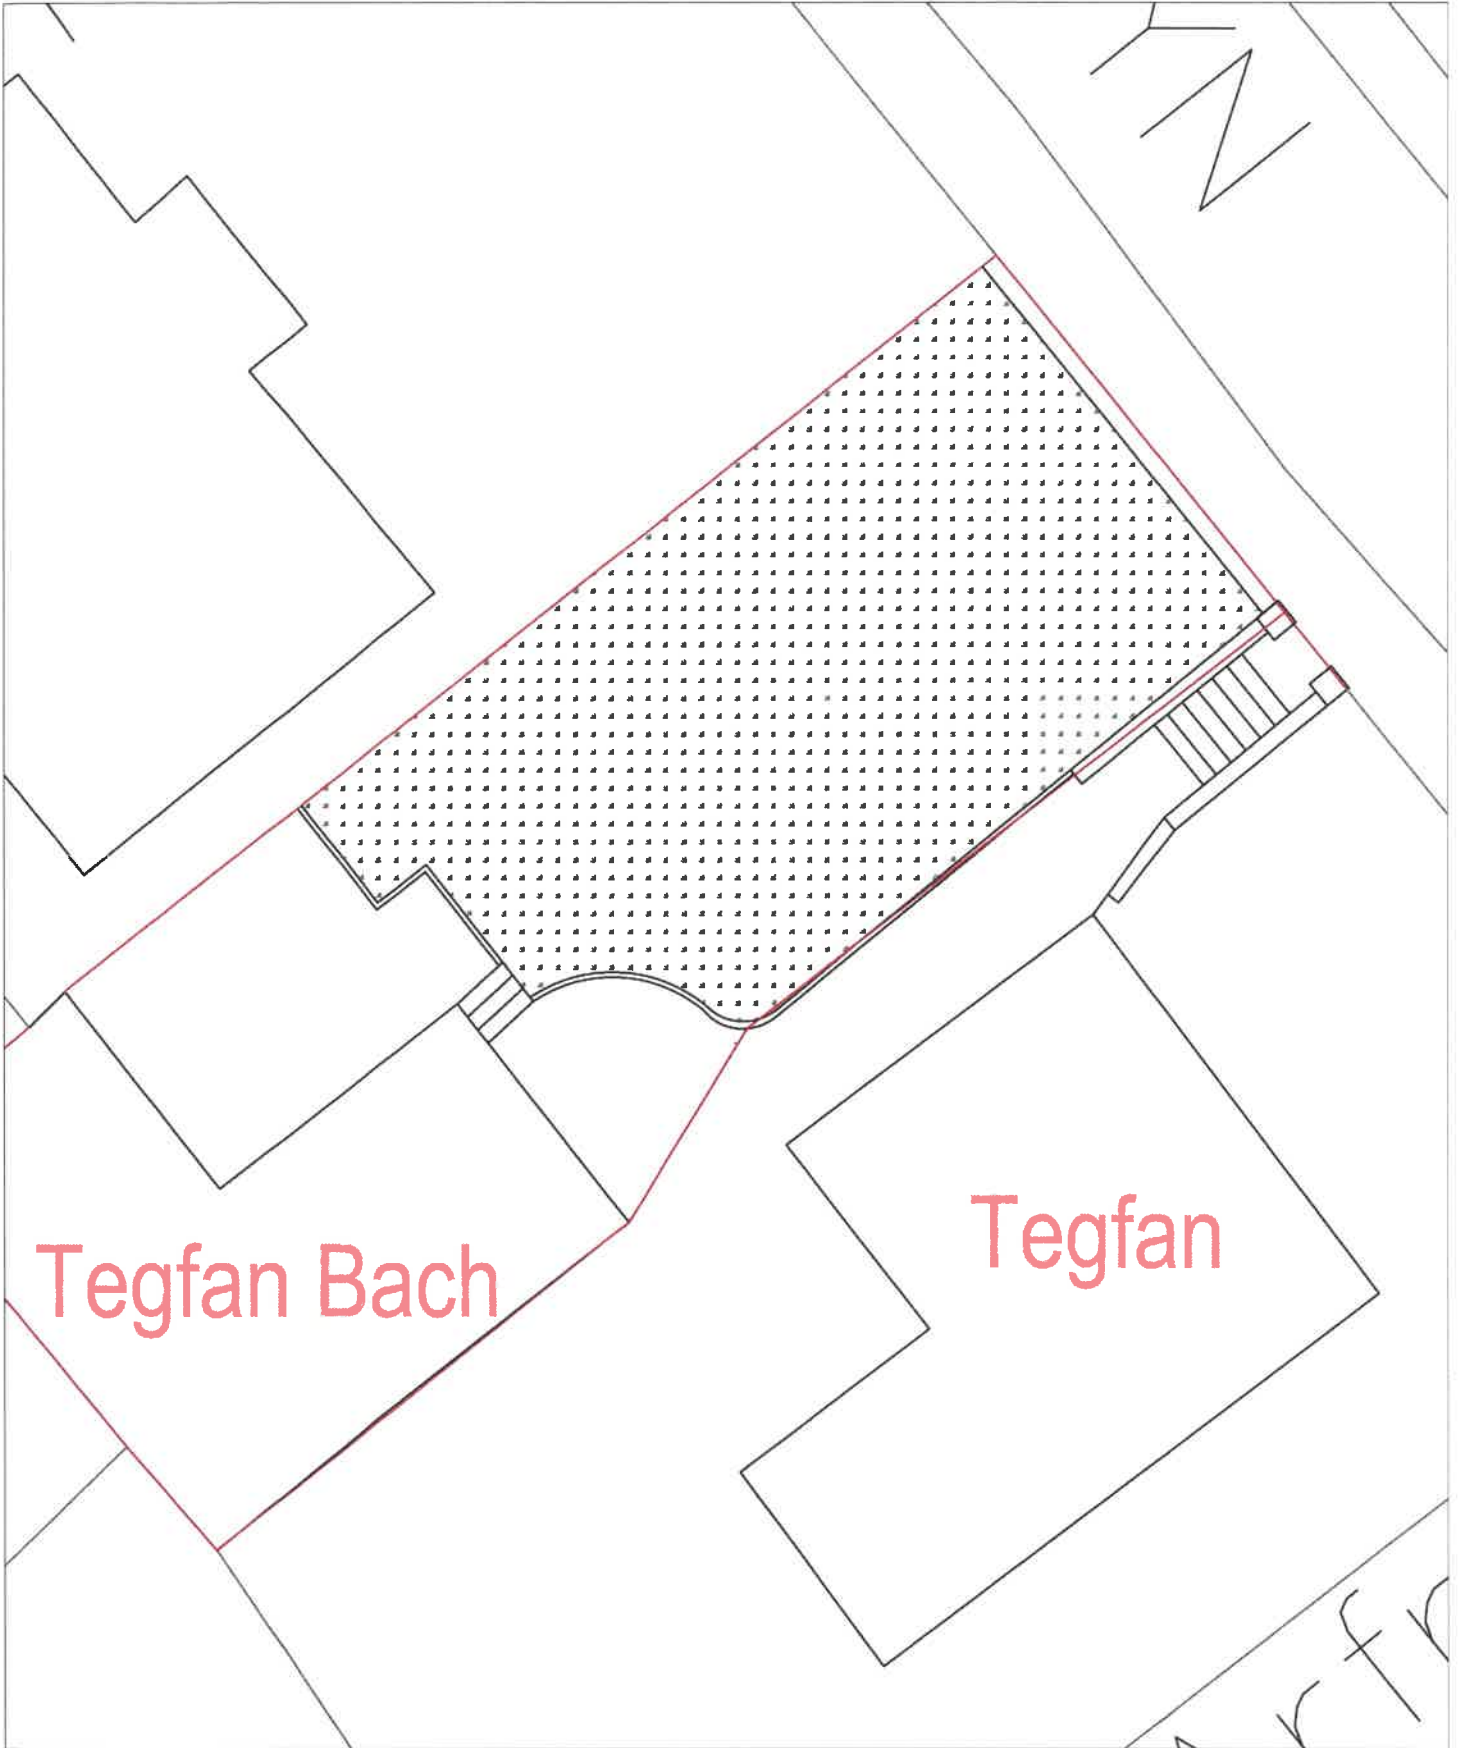

**- proposed new parking area -**  
**- Tegfan Fach -**  
**- Abersoch, Gwynedd -**  
**- existing plan -**

SCALE 1:100@A3

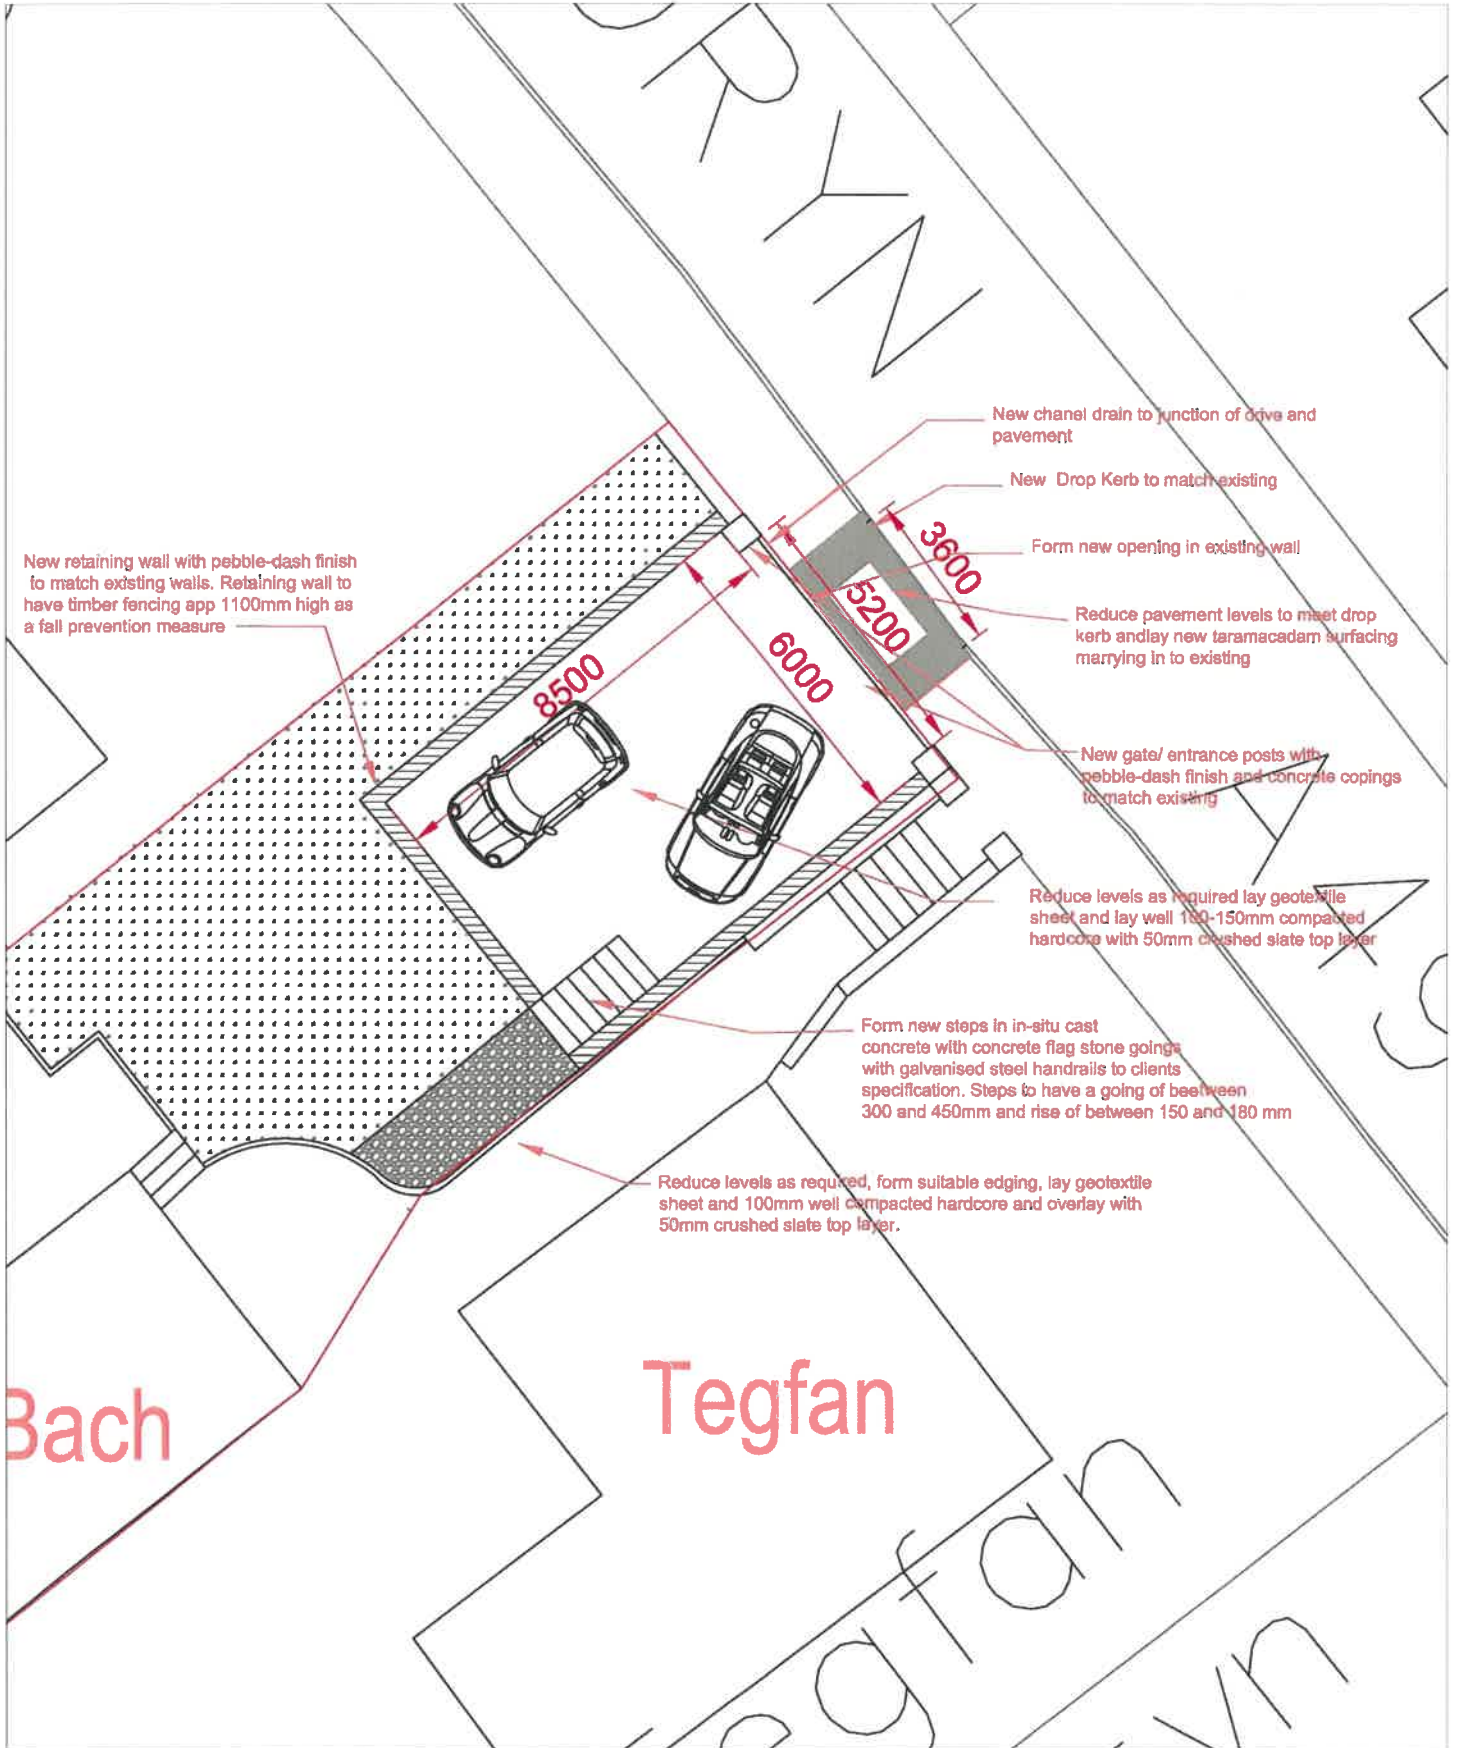

**- proposed new parking area -**  
**- Tegfan Fach -**  
**- Abersoch, Gwynedd -**  
**- proposed plan -**

SCALE 1:100@A3