
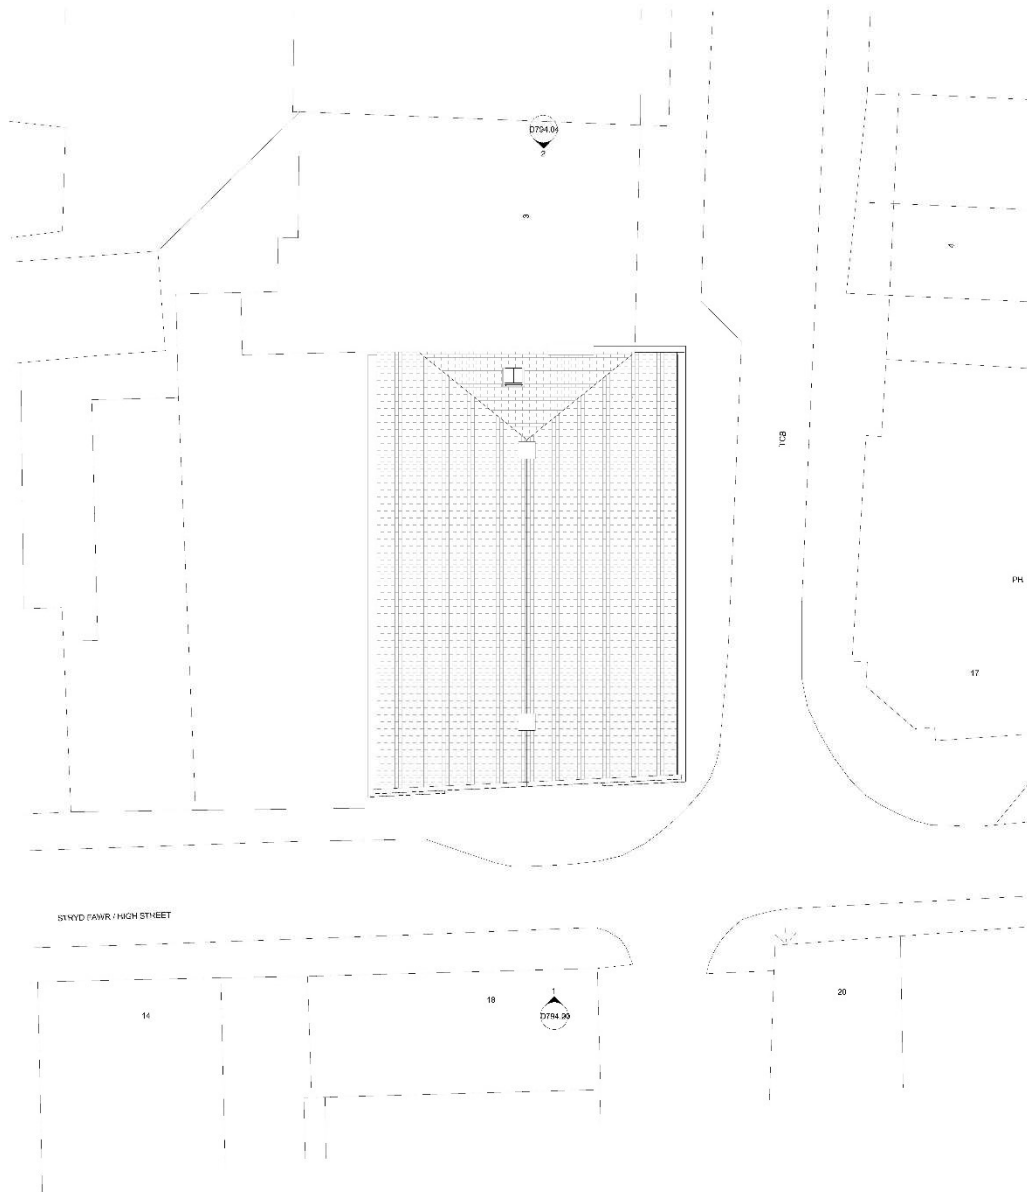




Mapping contents (c) Crown copyright and database rights 2018 Ordnance Survey 100035207

 <p>Syflwyd Siartredig Adeiladu Pensaeri Siartredig Rhwydyr Proffesi Ymgynghwaryr Penasaerol Technolegyr Penasaerol Siartredig Ymgynghwaryr Adeiladu Hanesyddol</p> <p>Chartered Building Surveyors Chartered Architects Project Managers Architectural Consultants Chartered Architectural Technologists Historic Building Consultants</p>	<p>Manel House Holyhead Road Llanfairpwll Anglesey LL61 9JZ 01348 715006 info@dewis.uk.com www.dewis.uk.com</p>	<p>Client Cosgrove Restoration Ltd</p>			
		<p>Project Conservative Club</p>			
<p>Drawing Location Plan</p>		Dwg. No. D794.01	Rev.	Scale 1 : 1250	Drawn by BOD
<p><small>This drawing must be read in conjunction with all related drawings. All dimensions must be checked and verified on site before commencing any work or producing shop drawings. The originator should be notified immediately of any discrepancies. Only figured dimensions are to be worked to. This drawing is copyright and remains the property of DEWIS architecture.</small></p>		Plot Date 16.04.21	Size A4	Issue Status PLANNING	Approved by DW



Cynllun Diwygiedig
Amended Plan



Rev	Description	Date	Dr. by	App. by
P1	Planning Submission Revision 1	11.08.21	BOD	DW
P2	Amendments following LPA comments	23.09.21	BOD	DW

Meiri Hoeso
Hollycat Road
Llantrisant
Anafestry
LL23 5UJ
01246 715600
info@dewis.uk.com
www.dewis.uk.com

Syfeirwyr Siartredig Adolada / **Chartered Building Surveyors**
Pencais Siartredig / **Chartered Architects**
Ymgynhyrwyddwr Penodiadol / **Project Managers**
Techolwgwyr Penodiadol Siartredig / **Architectural Consultants**
Ymgynhyrwyddwr Adoladau Hanesyddol / **Chartered Architectural Technologists**
Historic Building Consultants

Client
Cosgrove Restoration Ltd


Project
Conservative Club

Drawing
Existing Site Plan


Draw No	Rev.	Scale	Drawn by
D794.02	P2	1 : 100	BOD
Plot Date	Size	Issue Status	Approved By
16.04.21	A1	Planning	DW

This drawing must be read in conjunction with all related drawings. All dimensions must be checked and verified on site before commencing any work or producing shop drawings. The originator should be notified immediately of any discrepancies. Only figured dimensions are to be worked to. This drawing is copyright and remains the property of DEWIS architecture.


Site Plan - Existing
1 : 100

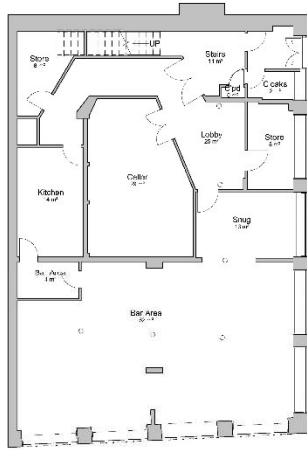


00 - Existing Ground Floor Plan
1 : 100

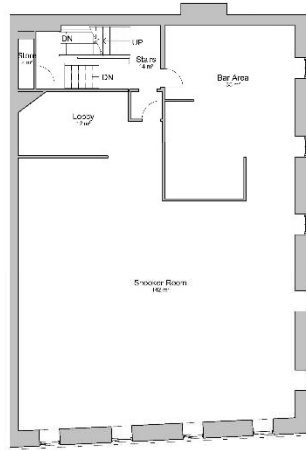

01 - Existing First Floor Level
1 : 100

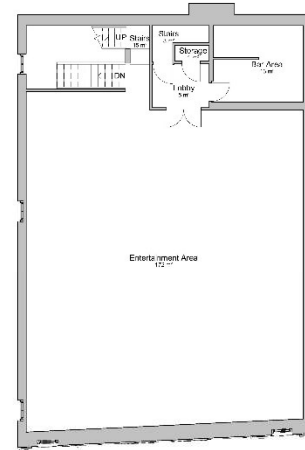

02 - Existing Second Floor Level
1 : 100

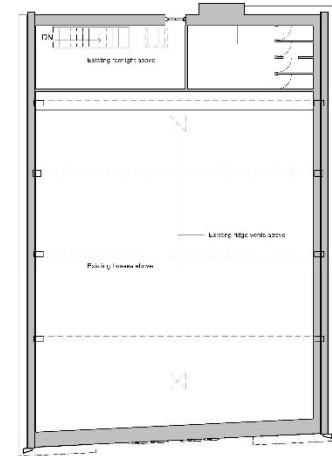

03 - Existing Third Floor Level
1 : 100

- 03 - Existing Third Floor Level
11489.1
- 02 - Existing Second Floor Level
8660.0
- 01 - Existing First Floor Level
4160.0
- 00 Ground Floor Level
0.0



Existing Southern Elevation - High Street
1 : 100




*Cynllun Diwygiedig
Amended Plan*




Existing Eastern Elevation - Market Street
1 : 100

Rev	Description	Date	Dr. by	App. by
P1	Planning Submission Revision 1	11.08.21	BOD	DW
P2	Amendments following LPA comments	23.09.21	BOD	DW

	<p>Measi House Holyhead Road Llanfairpwll Angloesg LL51 5UJ 01246 715606 info@dewis.uk.com www.dewis.uk.com</p>		
<p>Syfevryr Siartredig Adolada Pobolau Siartredig Ymgynghwyr Pensoedrol Technolegwyr Pensoedrol Siartredig Ymgynghwyr Adoladau Hanesyddol</p>	<p>Chartered Building Surveyors Chartered Architects Project Managers Architectural Conservation Chartered Architectural Technologists Historic Building Consultants</p>		
<p>Client Cosgrove Restoration Ltd</p>			
<p>Project Conservative Club</p>			
<p>Drawing Existing Floor Plans & Elevations</p>			
<p>Drawg. No. D794.03</p>	<p>Rev. P2</p>	<p>Scale 1 : 100</p>	<p>Drawn by BOD</p>
<p>Plot Date 16.04.21</p>	<p>Site A1</p>	<p>Issue Status Planning</p>	<p>Approved By DW</p>
<p><small>This drawing must be read in conjunction with all related drawings. All dimensions must be checked and verified on site before commencing any work or producing shop drawings. The originator should be notified immediately of any discrepancies. Only figured dimensions are to be worked to. This drawing is copyright and remains the property of DEWIS architecture.</small></p>			

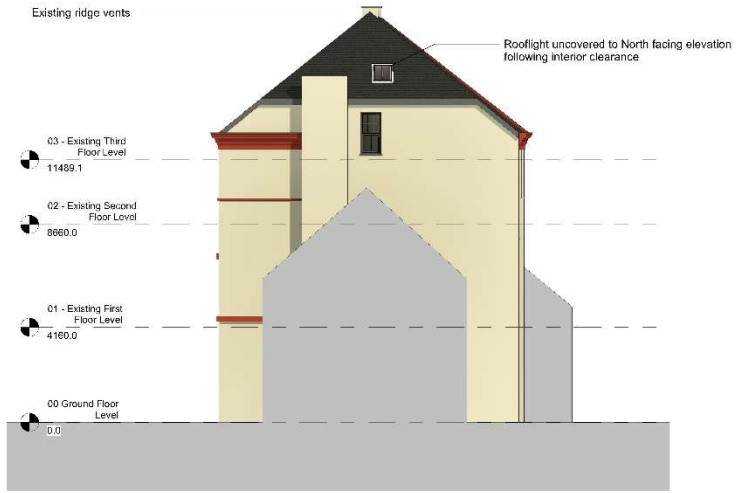

Existing Northern Elevation
1:100

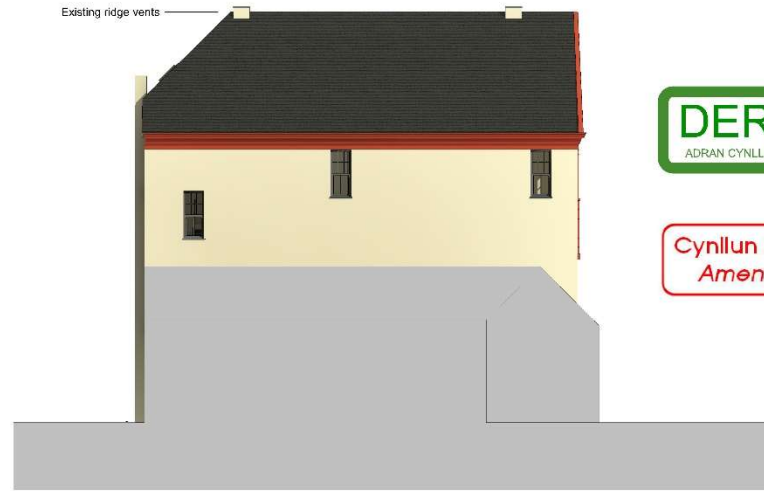

Existing Western Elevation
1:100

DERBYN
ADRAN CYLLUNIO - 30/09/2021

Cynllun Diwygiedig
Amended Plan



High Street Visual - Existing



Market Street Visual - Existing

Rev	Description	Date	Dr. by	App. by
P1	Planning Submission Revision 1	11.08.21	BOD	DW
P2	Amendments following LPA comments	23.09.21	BOD	DW

dewis ARCHITECTURE

Meini Hoese
Holyhead Road
Llanfairpwll
Anglicy
LL53 5UJ
01248 715695
info@dewis.uk.com
www.dewis.uk.com

Syfeirwyr Siartredig Adolada
Ffôn: 01248 715695
Tudalen: 01248 715695
Ymgynghwyr Penodol: 01248 715695
Ymgynghwyr Adoladau Hanesyddol

Chartered Building Surveyors
Chartered Architects
Project Managers
Architectural Consultants
Chartered Architectural Technologists
Historic Building Consultants


Client
Cosgrove Restoration Ltd

Project
Conservative Club

Drawing
Existing Elevations and Visuals

Draw. No.	Rev.	Scale	Drawn by
D794.04	P2	1:100	BOD
Plot Date	Site	Issue Status	Approved By
16.04.21	A1	Planning	DW

This drawing must be read in conjunction with all related drawings. All dimensions must be checked and verified on site before commencing any work or producing shop drawings. The originator should be notified immediately of any discrepancies. Date figured dimensions are to be worked to. This drawing is copyright and remains the property of DEWIS architecture.

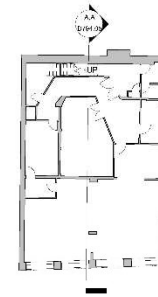

Existing Section A,A
1 : 50

Rev	Description	Date	Dr. by	App. by
P1	Planning Submission Revision 1	11.08.21	BOD	DW
P2	Amendments following LPA comments	23.09.21	BOD	DW

dewis ARCHITECTURE

Meiri Heaso
Holywell Road
Llantrisant
Anghosy
LU23 5UJ
01246 715600
info@dewis.uk.com
www.dewis.uk.com

Syfeirwyr Siartredig Adolada / Chartered Building Surveyors
Ffônau: 01246 715600 / Rheolwyr Proiect / Chartered Architects
Ymgynghwyr Penodol / Architectural Project Managers
Technolegwyr Penodol Siartredig / Chartered Architectural Technologists
Ymgynghwyr Adoladau Hanesyddol / Historic Building Consultants


Client
Cosgrove Restoration Ltd

Project
Conservative Club

Drawing
Existing Section

Draw No	Rev.	Scale	Drawn by
D794.05	P2	As indicated	BOD
Plot Date	Size	Issue Status	Approved By
08/11/21	A1	Planning	DW

This drawing must be read in conjunction with all related drawings. All dimensions must be checked and verified on site before commencing any work or producing shop drawings. The originator should be notified immediately of any discrepancies. Date figured dimensions are to be worked to. This drawing is copyright and remains the property of DEWIS architecture.

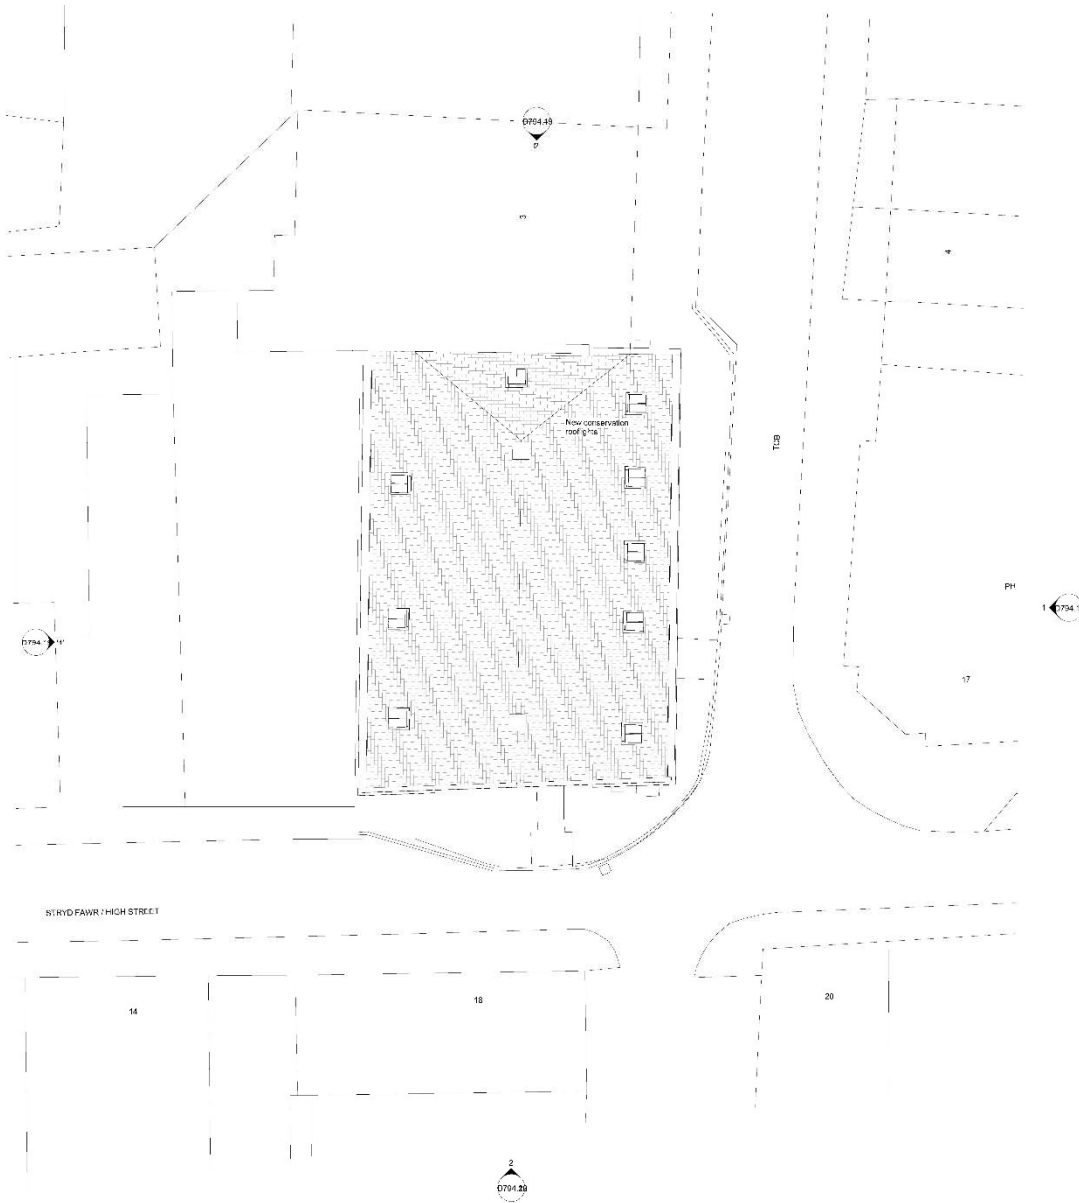

Cynllun Diwygiedig
Amended Plan



Rev	Description	Date	Dr. by	App. by
P1	Planning Submission Revision 1	11.08.21	BOD	DW
P2	Amendments following LPA comments	23.09.21	BOD	DW

Meiri Heaso
Holyhead Road
Llanfairpwll
Angloesg
LL53 5UJ
01246 715600
info@dewis.uk.com
www.dewis.uk.com

Syfeiry: Siartredig Adalada Chartered Building Surveyors
Pencais: Siartredig Rheolwyr Proiect Chartered Architects
Ymgynghwyr: Pensiennol Siartredig Project Managers
Techolwgyr: Pensiennol Siartredig Architectural Consultants
Ymgynghwyr: Adaladau Hanesyddol Chartered Architectural Technologists
Historic Building Consultants

Client
Cosgrove Restoration Ltd

Project
Conservative Club

Drawing
Proposed Site Plan

Draw. No.	Rev.	Scale	Drawn by
D794.06	P2	1 : 100	BOD
Plot Date	Site	Issue Status	Approved By
26.03.21	A1	Planning	DW

This drawing must be read in conjunction with all related drawings. All dimensions must be checked and verified on site before commencing any work or producing shop drawings. The originator should be notified immediately of any discrepancies. Date figured dimensions are to be worked to. This drawing is copyright and remains the property of DEWIS architecture.

Site Plan - Proposed
1 : 100

**Cynllun Diwygiedig
Amended Plan**

DERBYN
ADRAN CYNLLUNIO - 30/09/2021



Proposed Eastern Elevation - Market Street
1 : 50

Rev	Description	Date	Dr. by	App. by
P1	Planning Submission Revision 1	11.08.21	BOD	DW
P2	Amendments following LPA comments	23.09.21	BOD	DW

dewis ARCHITECTURE

Meiri Heaso
Hollyhead Road
Llanfairpwll
Anglecwy
LL53 5UJ
01248 715600
info@dewis.uk.com
www.dewis.uk.com

Syfeirwy Siartredig Adelaide
Ffôn: 01248 715600
Tudalen: 01248 715600
Yng Nghwybwrdd Penrhos
Yng Nghwybwrdd Penrhos

Chartered Building Surveyors
Chartered Architects
Project Managers
Architectural Conservation
Chartered Architectural Technologists
Historic Building Consultants


Client
Cosgrove Restoration Ltd

Project
Conservative Club

Drawing
Proposed Eastern Elevation - Market Street Elevation

Draw. No.	Rev.	Scale	Drawn by
D794.11	P2	1 : 50	BOD
Plot Date	Site	Issue Status	Approved By
22.07.21	A1	Planning	DW

This drawing must be read in conjunction with all related drawings.
All dimensions must be checked and verified on site before commencing any work or producing shop drawings.
The originator should be notified immediately of any discrepancies.
Only figured dimensions are to be worked to.
This drawing is copyright and remains the property of DEWIS architects.

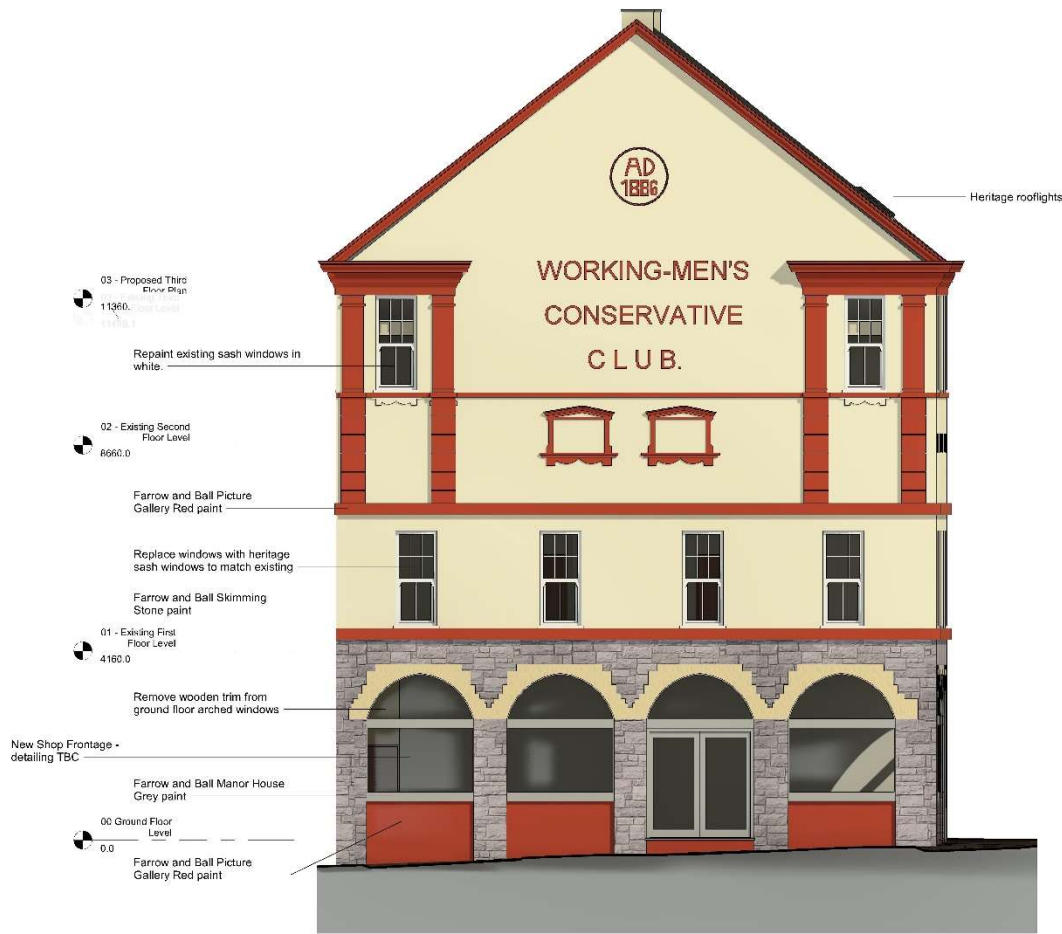

Proposed Southern Elevation - High Street
1 : 50

Rev	Description	Date	Dr. by	App. by
P1	Planning Submission Revision 1	11.08.21	BOD	DW
P2	Amendments following LPA comments	23.09.21	BOD	DW

dewis ARCHITECTURE

Meiri Heaso
Holyhead Road
Llanfairpwll
Anglecwy
LL53 5UJ
01248 715600
info@dewis.uk.com
www.dewis.uk.com

Syfeirwr Siartredig Adeiladau
Ffôn: 01248 715600
Tudalen Ffôn: 01248 715600
Ymgynghwyr Penodol
Ymgynghwyr Adeiladau Hanesyddol

Chartered Building Surveyors
Chartered Architects
Project Managers
Architectural Conservation
Chartered Architectural Technologists
Historic Building Consultants

Client
Cosgrove Restoration Ltd

Project
Conservative Club

Drawing
Proposed Southern Elevation - High Street

Draw. No.	Rev.	Scale	Drawn by
D794.12	P2	1 : 50	BOD
Plot Date	Size	Issue Status	Approved By
22.07.21	A1	Planning	DW

This drawing must be read in conjunction with all related drawings.
All dimensions must be checked and verified on site before commencing any work or producing shop drawings.
The originator should be notified immediately of any discrepancies.
Only figured dimensions are to be worked to.
This drawing is copyright and remains the property of DEWIS ARCHITECTURE.



Proposed Northern Elevation
1 : 100



Proposed Western Elevation
1 : 100



High Street Visual - Proposed



Market Street Visual - Proposed

Cynllun Diwygiedig
Amended Plan

DERBYN
ADRAN CYNLLUNIO - 30/09/2021

Rev	Description	Date	Dr. by	App. by
P1	Planning Submission Revision 1	11.08.21	BOD	DW
P2	Amendments following LPA comments	23.09.21	BOD	DW

Meini Hoese
Holyhead Road
Llanfairpwll
Anglicy
LL53 5UJ
01248 715600
info@dewis.uk.com
www.dewis.uk.com

Syffwrdd Siartredig Adalada
Pobolwyrdd
Ymgyddwyr Penodolol
Technolegydd Ffônseimol Siartredig
Ymgyddwyr Adaladau Hanesyddol

Chartered Building Surveyors
Chartered Architects
Project Managers
Architectural Consultants
Chartered Architectural Technologists
Historic Building Consultants


Client
Cosgrove Restoration Ltd

Project
Conservative Club

Drawing
Proposed Elevations and Visuals

Draw No	Rev.	Scale	Drawn by
D794.13	P2	1 : 100	BOD
Plot Date	Site	Issue Status	Approved By
22.07.21	A1	Planning	DW

This drawing must be read in conjunction with all related drawings.
All dimensions must be checked and verified on site before commencing any work or producing shop drawings.
The originator should be notified immediately of any discrepancies.
Only figured dimensions are to be worked to.
This drawing is copyright and remains the property of DEWIS architecture.

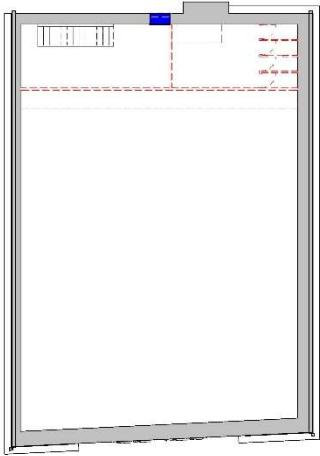


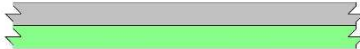

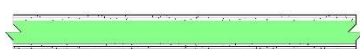

03 - Third Floor Level - Demolitions
1:100




**Cynllun Diwygiedig
Amended Plan**

Wall Treatment Legend

1:10

-  Upgrade existing wall to provide 30 minutes fire protection
-  Upgrade existing wall to provide 60 minutes fire protection
-  New internal wall to provide 30 minutes fire protection
-  New internal wall to provide 60 minutes fire protection
-  New internal partition

**See sheet D794.18 for wall build up details

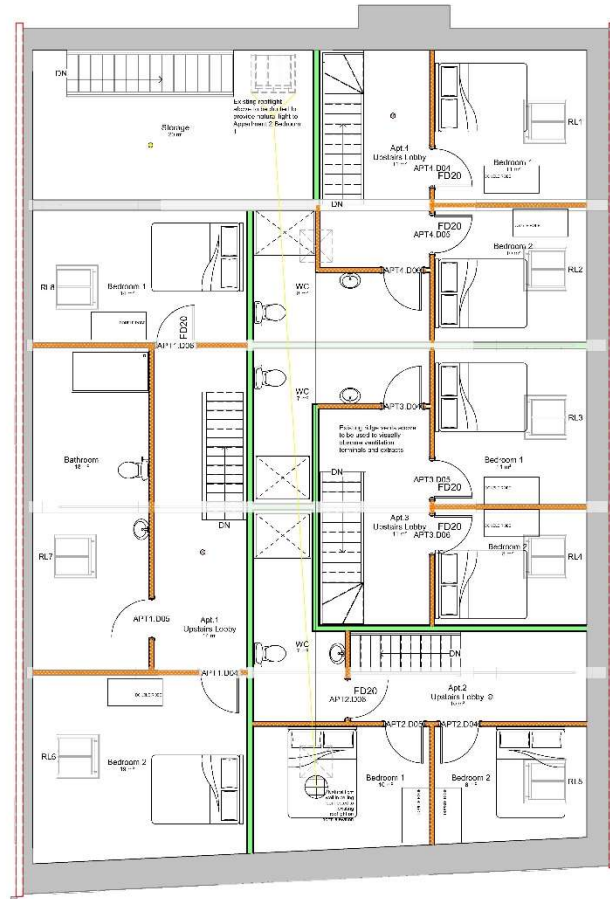

Separating walls to be carried up to underside of roof structure

FIRE SAFETY EQUIPMENT LEGEND

-  Fire Alarm
-  Fire Extinguisher
-  Fire Door
-  Fire Escape
-  Fire Alarm Call Point
-  Fire Alarm Control Panel
-  Fire Alarm Bell
-  Fire Alarm Bell
03 - Proposed Third Floor Plan
1:50

Rev	Description	Date	Dr. by	App. by
P1	Planning Submission	11.08.21	BOD	DW
P2	Amendments following LPA comments	23.09.21	BOD	DW



Meini Hoese
Holyhead Road
Llanfairpwll
Anglicy
LL53 5UJ
01248 715695
info@dewis.uk.com
www.dewis.uk.com

Syfeirwy Siartredig Adeiladau
Pobolwyr Siartredig
Technolegyr Ffônseimol Siartredig
Yng nghofrestrwy Adeiladau Hanesyddol

Chartered Building Surveyors
Chartered Architects
Project Managers
Chartered Architectural Technologists
Historic Building Consultants

Client
Cosgrove Restoration Ltd

Project
Conservative Club

Drawing
Proposed Third Floor Plan



Draw. No.	Rev.	Scale	Drawn by
D794.10	P2	As indicated	BOD

Plot Date	Size	Issue Status	Approved By
16.07.21	A1	Planning	DW

This drawing must be read in conjunction with all related drawings. All dimensions must be checked and verified on site before commencing any work or producing shop drawings. The originator should be notified immediately of any discrepancies. Only figured dimensions are to be worked to. This drawing is copyright and remains the property of DEWIS architects.



Cynllun Diwygiedig
Amended Plan

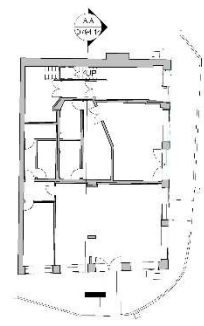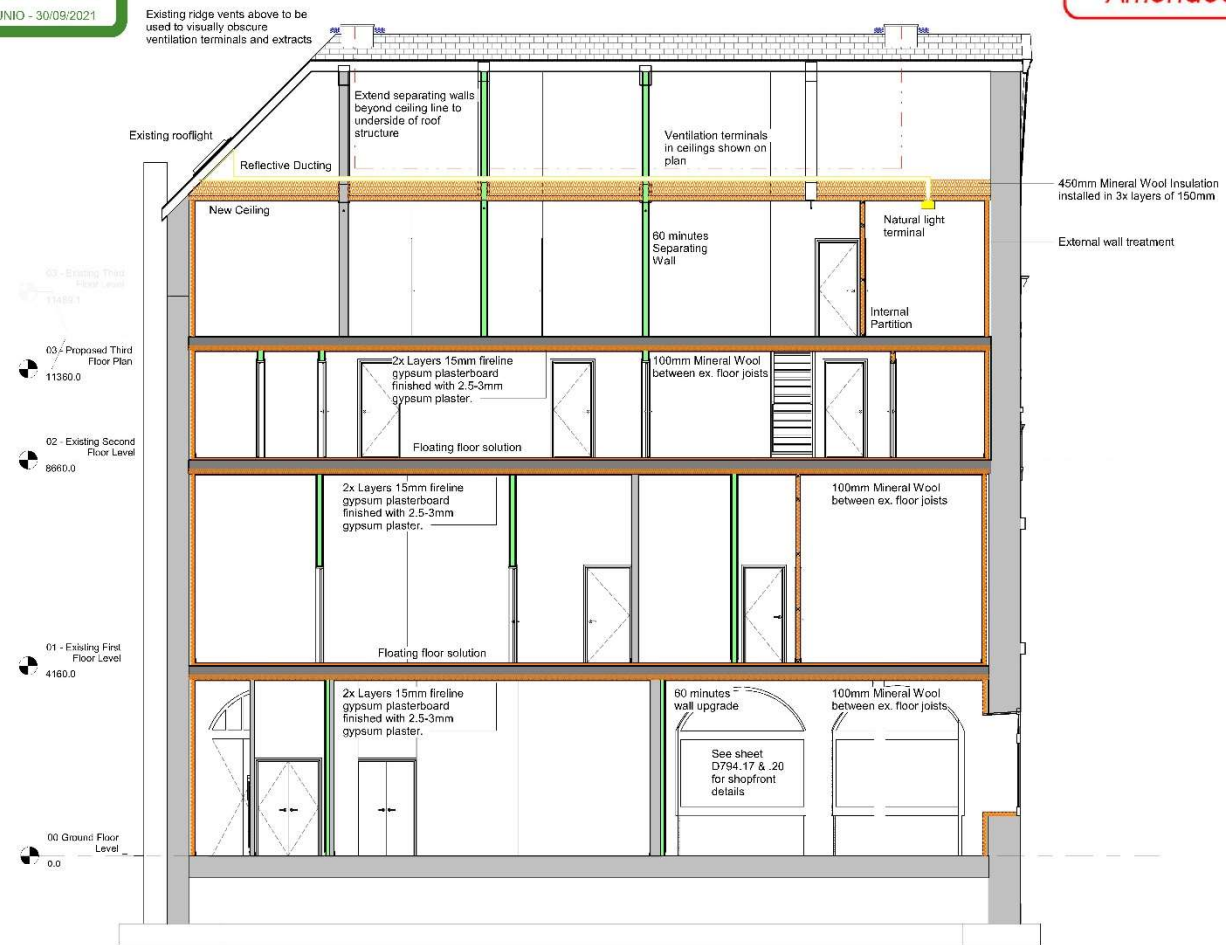

Proposed Section A,A
1 : 50

Rev	Description	Date	Dr. by	App. by
P1	Planning Submission Revision 1	11.08.21	BOD	DW
P2	Amendments following LPA comments	23.09.21	BOD	DW

Meini Hoese
Holyhead Road
Llanfairpwll
Anglicy
LL53 5UJ
01248 715600
info@dewis.uk.com
www.dewis.uk.com

Syfeirwyr Siartredig Adeiladau
Pencais, Sarnedd
Rheselwyr Proiect
Ymgynghwyr Penodiadol
Technolegyddwr Penodiadol
Ymgynghwyr Adeiladau Hanesyddol

Chartered Building Surveyors
Chartered Architects
Project Managers
Architectural Consultants
Chartered Architectural Technologists
Historic Building Consultants

Client
Cosgrove Restoration Ltd

Project
Conservative Club

Drawing
Proposed Section

Draw. No.	Rev.	Scale	Drawn by
D794.14	P2	As indicated	BOD
Plot Date	Size	Issue Status	Approved By
22.07.21	A1	Planning	DW

This drawing must be read in conjunction with all related drawings. All dimensions must be checked and verified on site before commencing any work or producing shop drawings. The originator should be notified immediately of any discrepancies. Only figured dimensions are to be worked to. This drawing is copyright and remains the property of DEWIS architecture.

Typical New Sash Window Elevation
1:10

Where possible, existing windows to be retained, refurbished and re-used, and / or replicated elsewhere.


Window in existing opening, wedge, pack square and seal all around with expanding foam sealant

All windows to receive factory applied 1 coat preservative primer, 2 coat microporous undercoat and 3 coats microporous external egg shell paint prior to delivery to site, Paint colour = WHITE


All timbers to be treated hardwood

All new glazing panels to be safely glass to B.S. 6206, laminated, 4mm thickness


NOTE: Drawing shown as indicative of general detail. Assessment of existing windows on site may result in existing windows being retained and repaired. All to TH1 Officer's requirements and approval.

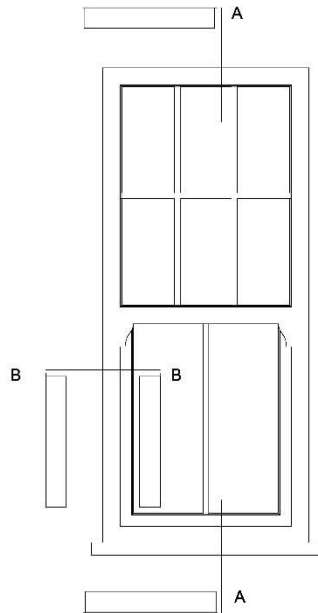

Typical New Sash Window Section A,A
1:10

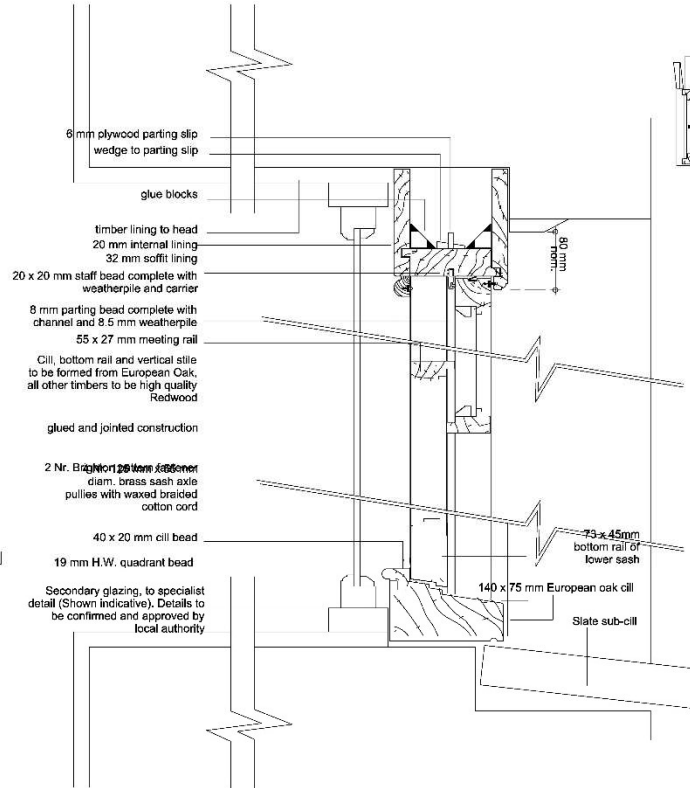

Typical New Sash Window Section B,B
1:5

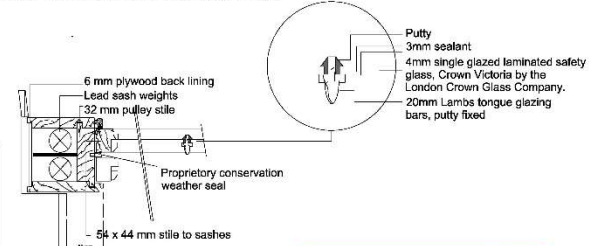

Cynllun Diwygiedig
Amended Plan



Rev	Description	Date	Dr. by	App. by
P1	Planning Submission Revision 1	11.05.21	BOD	DW
P2	Planning Submission Revision 2	20.09.21	BOD	DW

Manel House
 Holthead Road
 Lantfyrpat
 Anglesey
 LL51 6JJ
 01248 718006
 info@derbyn.uk.com
 www.derbyn.uk.com

Syngwy: Beirniadur Adalathu Penodiwr Rheolwr Technolegyddol Penodiwr Adalathu Hyspwyddol
 Chartered Building Surveyors Chartered Architects Chartered Structural Engineers Chartered Conservation Architects Chartered Building Consultants Historic Building Consultants

Client
 Cosgrove Restoration Ltd

Project
 Conservative Club

Drawing
 Typical New Sash Window Details


Draw. No.	Rev.	Scale	Drawn by
D794.15	P2	As indicated	BOD
Plot Date	Site	Issue Status	Approved by
15/05/21	A1	PLANNING	DW

This drawing must be used in conjunction with all related drawings. All dimensions must be checked and verified on site before commencing any work or producing shop drawings. The originator should be notified immediately of any discrepancies. Only Related dimensions are to be worked to. This drawing is copyright and remains the property of DERBYN architecture.


2nd Floor Window Head Detail

Played head to allow maximum natural light to second floor level

No boxing or spandrel panel required

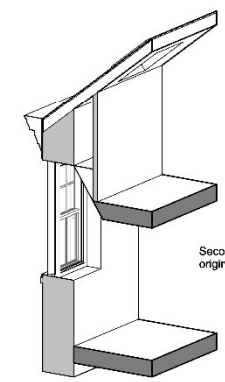

Secondary glazing behind refurbished original sash windows

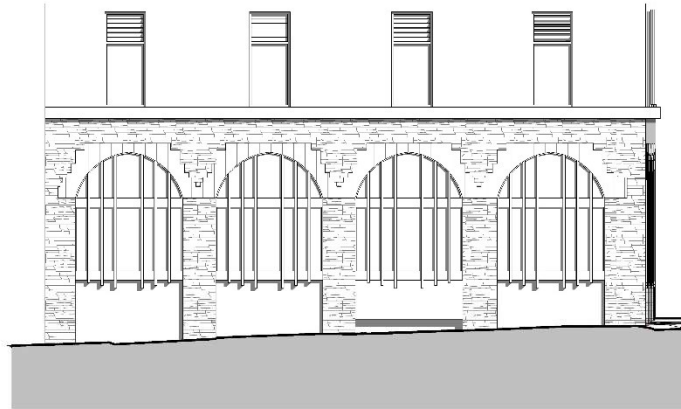

Existing Shop Front - High Street

1 : 50




Proposed Shop Front - High Street

1 : 50


Proposed Shop Entrance

1 : 20

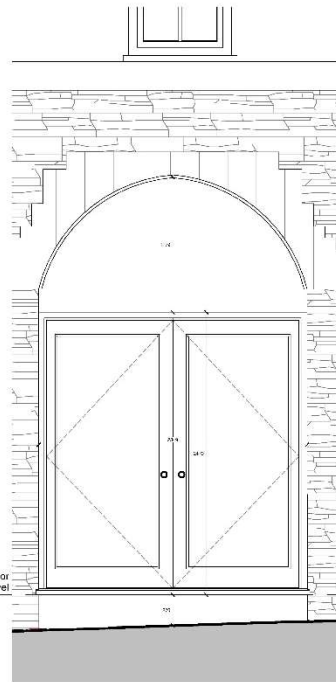

Proposed Shop Entrance

1 : 20

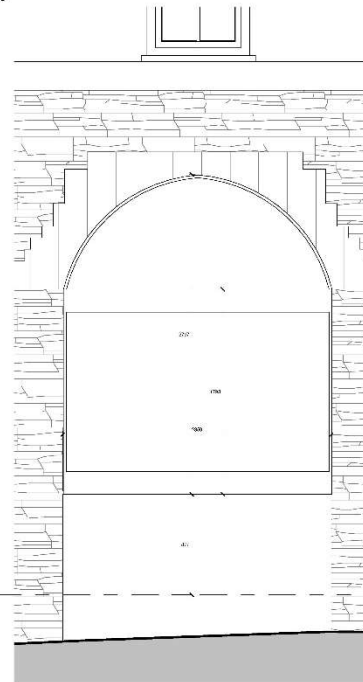

GWYBODAETH YCHWANEGOL
ADDITIONAL INFORMATION



Rev	Description	Date	Dr. by	App. by
P1	Planning Submission Revision 1	11.08.21	BOD	DW

Meall House
Holyhead Road
Llanfairpwll
Anglesey
LL55 5UJ
01246 715695
info@dewis.uk.com
www.dewis.uk.com

Syfeirwy Sierdded Asteidiu
Pwybwl Sierdded
Ymgynghwyr Penrseiniol Sierdded
Ymgynghwyr Adolddau Hanesyddol

Chartered Building Surveyors
Chartered Architects
Project Managers
Architectural Conservation
Chartered Architectural Technologists
Historic Building Consultants


Client
Cosgrove Restoration Ltd

Project
Conservative Club


Drawings
Proposed Shop Front Details (High Street)

Draw. No.	Rev.	Scale	Drawn by
D794.20	P1	As indicated	BOD
Plot Date	Size	Issue Status	Approved by
26.07.21	A1	Planning	DW

This drawing must be read in conjunction with all related drawings.
All dimensions must be checked and verified on site before commencing
any work or producing shop drawings.
The originator should be notified immediately of any discrepancies.
Only figure dimensions are to be worked to.
This drawing is copyright and remains the property of DEWIS architecture.

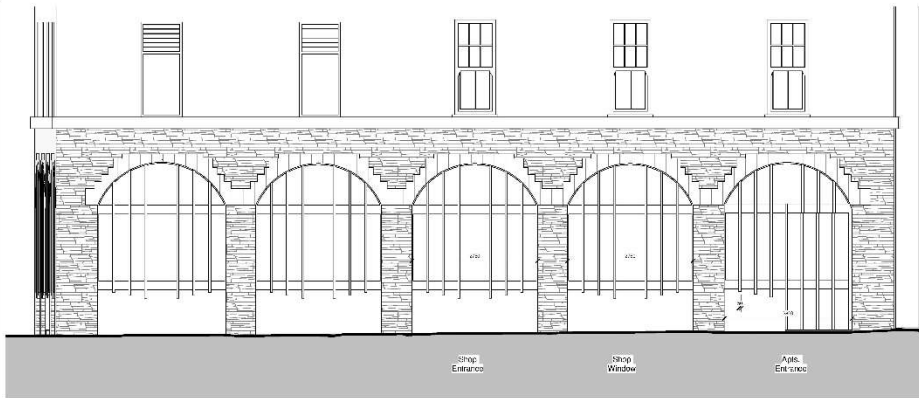

Existing Shop Front - Market Street
1 : 50

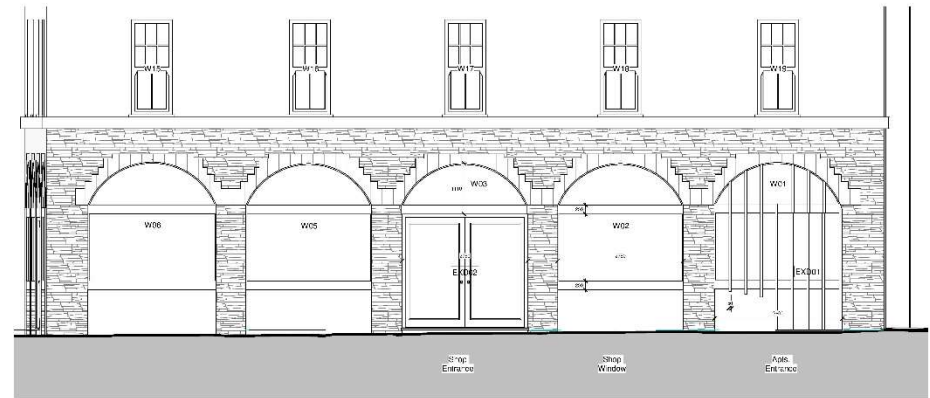


Proposed Shop Front - Market Street
1 : 50




GWYBODAETH YCHWANEGOL
ADDITIONAL INFORMATION


Proposed Shop Entrance
1 : 20

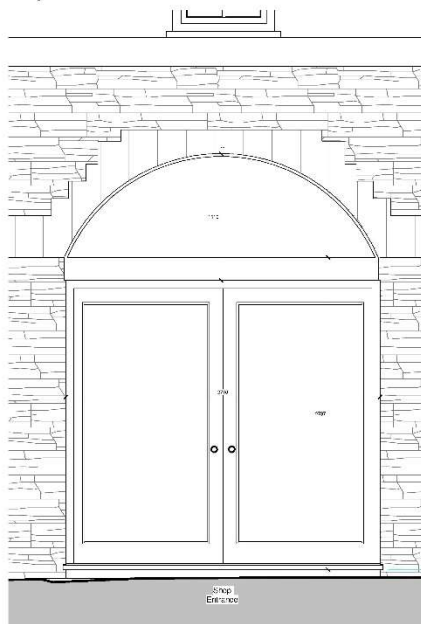

Proposed Shop Window (MS)
1 : 20

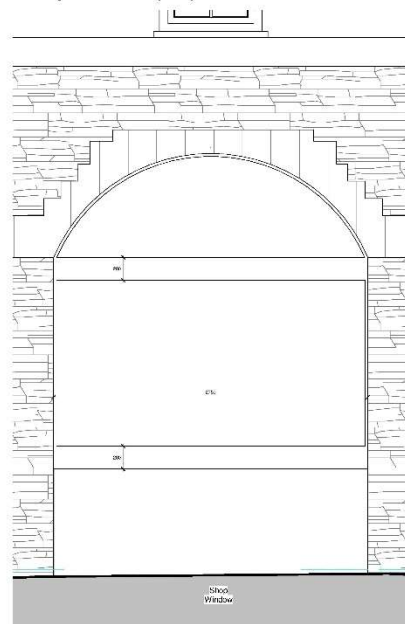

Proposed Apartments Entrance
1 : 20

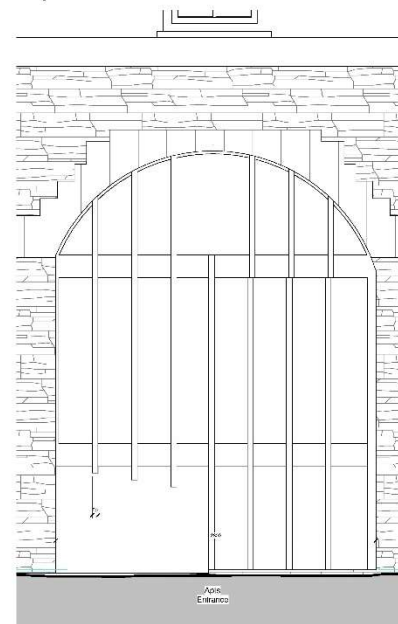

0.0 Ground Floor Level

Rev	Description	Date	Dr. by	App. by
P1	Planning Submission Revision 1	11.08.21	BOD	DW

Syfeirwy Sierdded Adeiladu
Pwysof Sierdded
Ymgynghwyr Ffynolegol
Technolegyr Ffynolegol Sierdded
Ymgynghwyr Adeiladu Hamysodol

Chartered Building Surveyors
Chartered Architects
Project Managers
Architectural Conservation
Chartered Architectural Technologists
Historic Building Consultants

Client
Cosgrove Restoration Ltd

Project
Conservative Club

Drawing
Proposed Shopfront Details (Market Street)

Draw. No.	Rev.	Scale	Drawn by
D794.17	P1	As indicated	Author
Plot Date	Size	Issue Status	Approved by
05/12/21	A1	Planning	Approver

This drawing must be used in conjunction with all related drawings.
All dimensions must be checked and verified on site before commencing
any work or producing shop drawings.
The originator should be notified immediately of any discrepancies.
Date figures dimensions are to be worked to.
This drawing is copyright and remains the property of DEWIS architecture.

































