




Cyf Grid / Grid Ref : SH 757 081

Graddfa / Scale : 1:2,500

- A - B Corris Cabins Ltd.
- B - C Cyngor Gwynedd
- C - E Cyngor Cymuned Corris
- E - F Rev'd Cathy Rees-Sandells
- D Lleoliad Giat Mochyn
Location of kissing gate

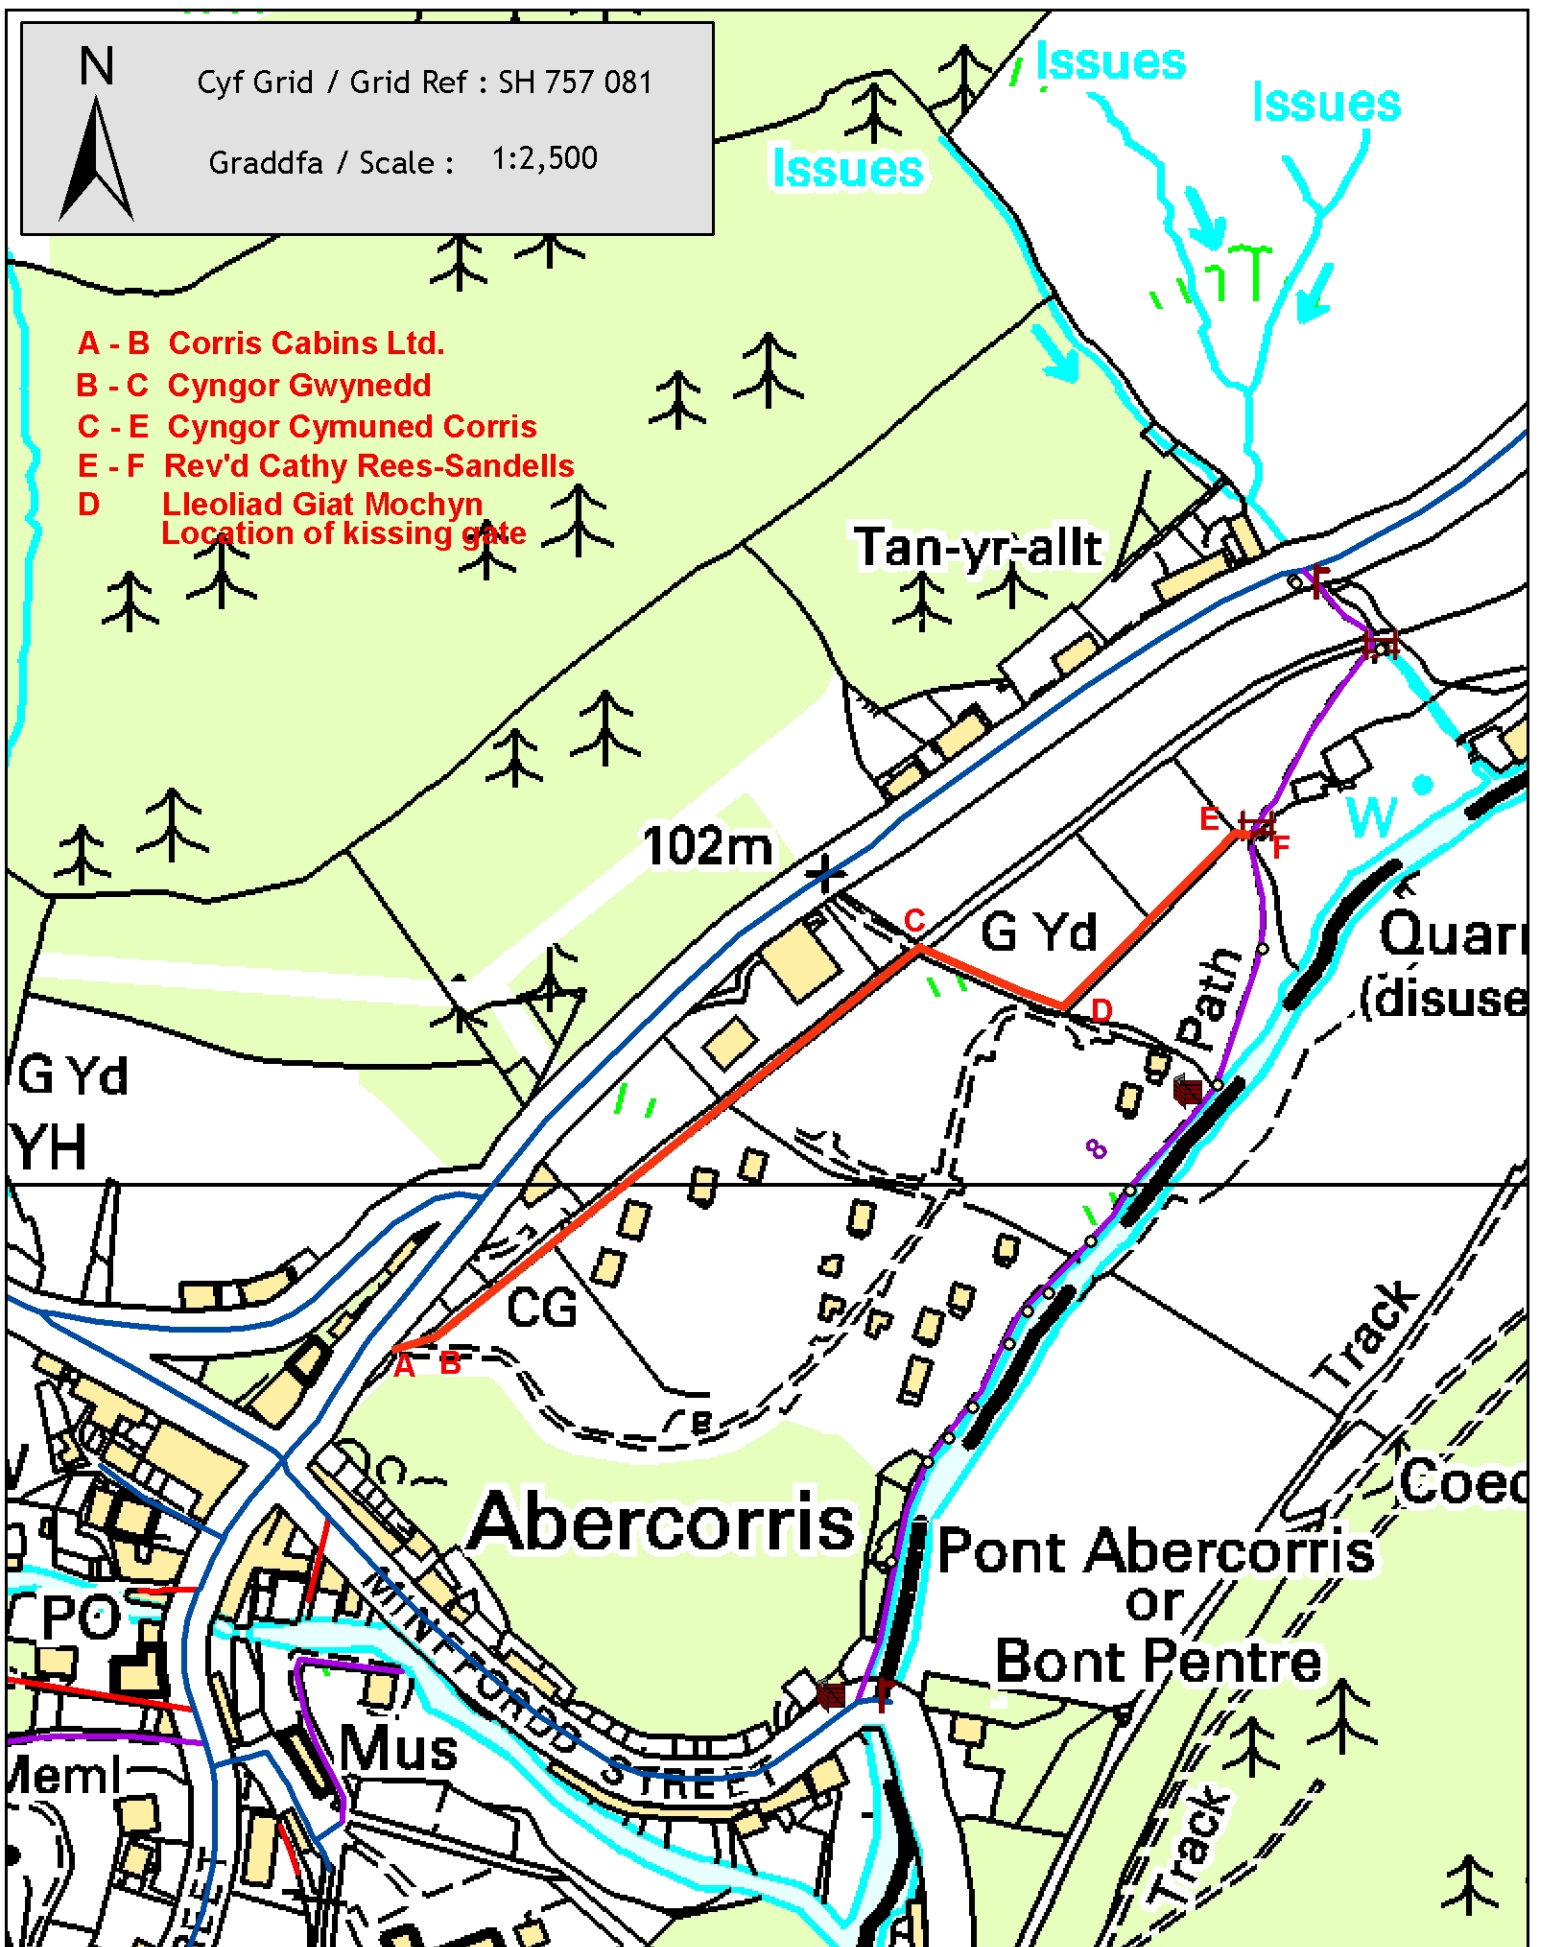

Llwybr Newydd Arfaethedig - Hen Rheilffordd - Llwybr Rhif 8, Pandy, Corris
Proposed New Path - Former railway - FP 8, Pandy, Corris

