



Rhif y Cais / Application Number : C16/1686/46/LL

Cynllun lleoliad ar gyfer adnabod y safle yn unig. Dim i raddfa.
Location Plan for identification purposes only. Not to scale.

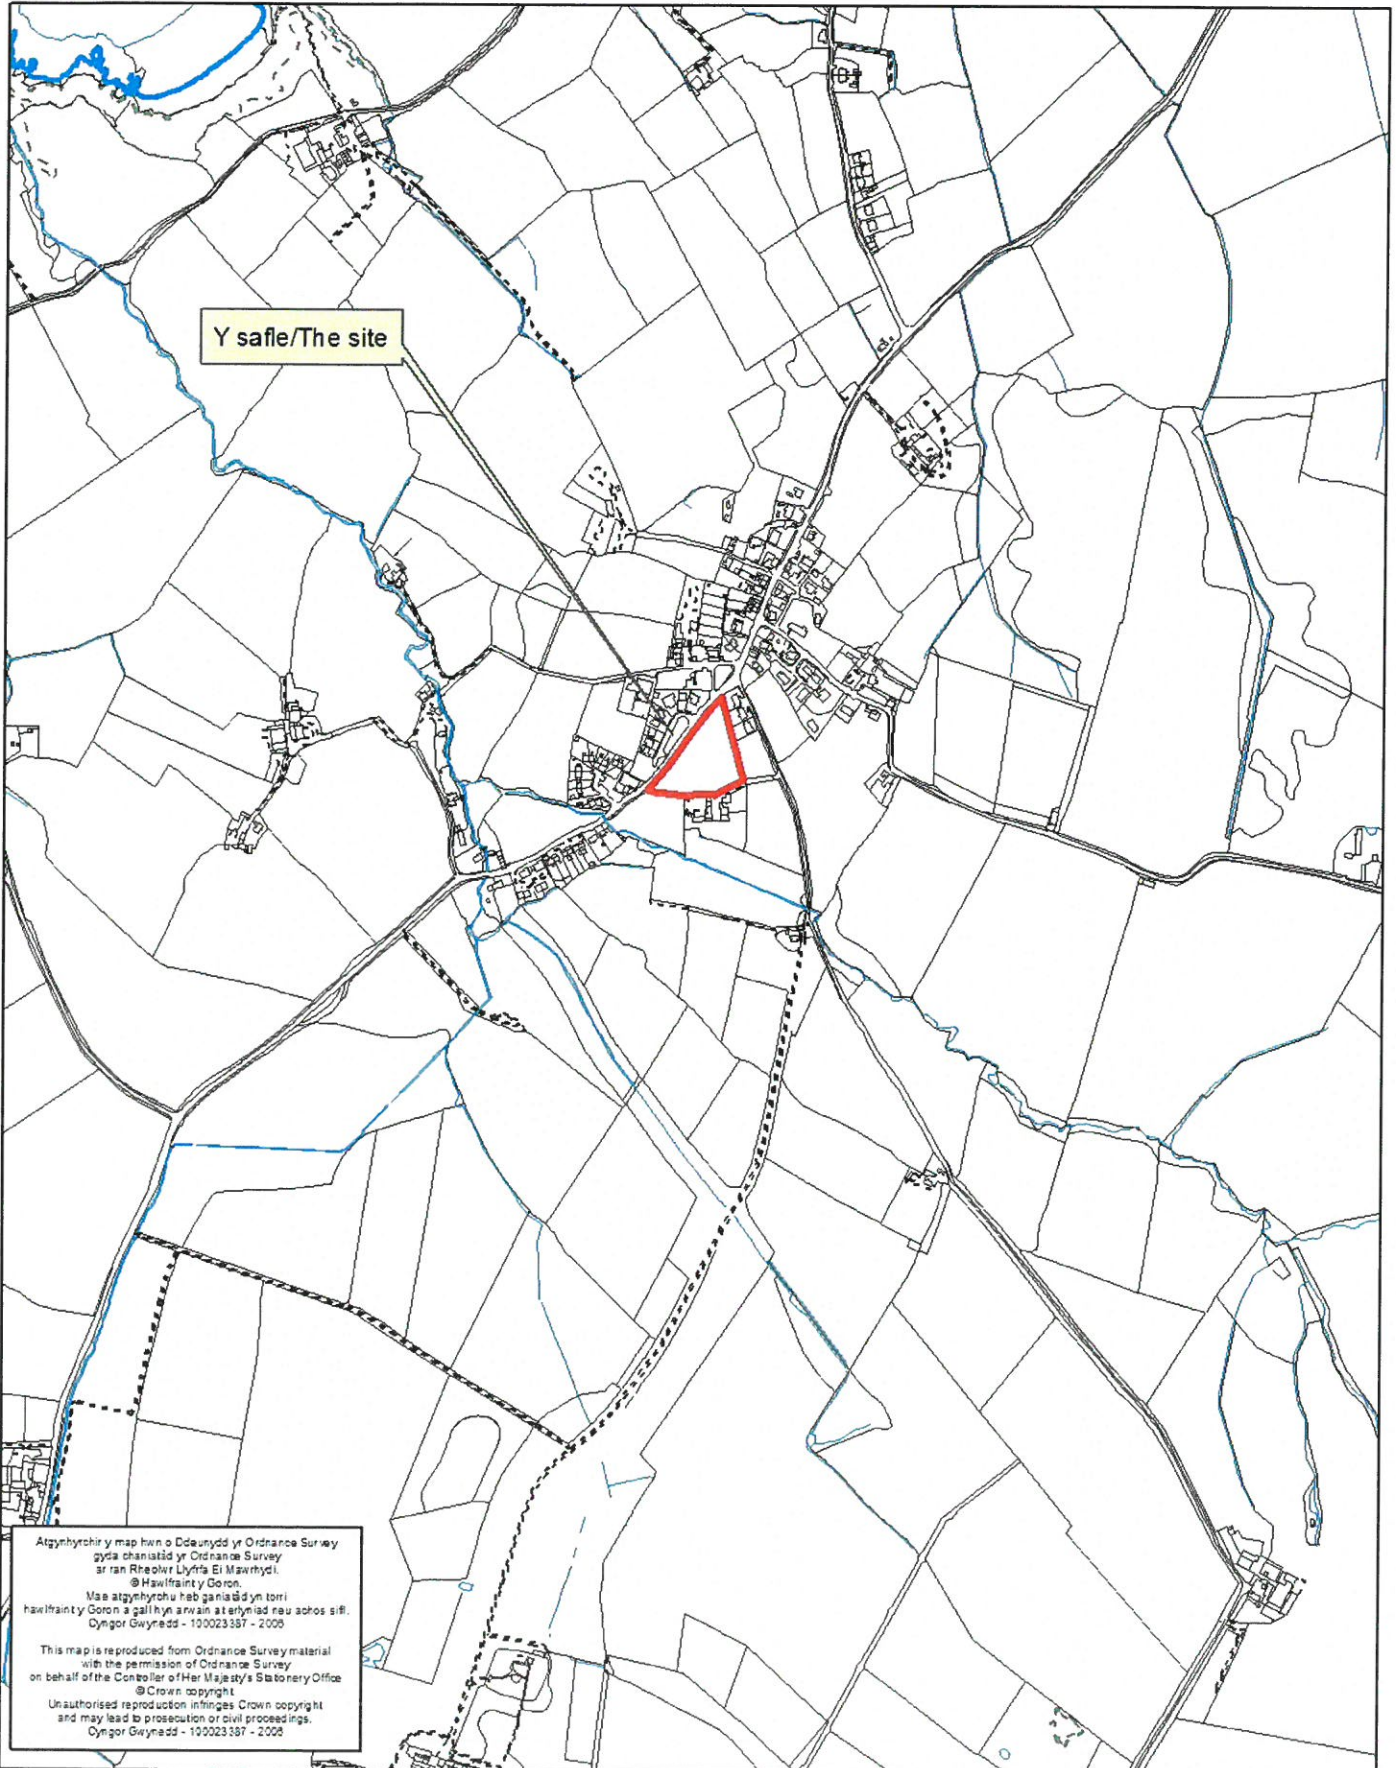

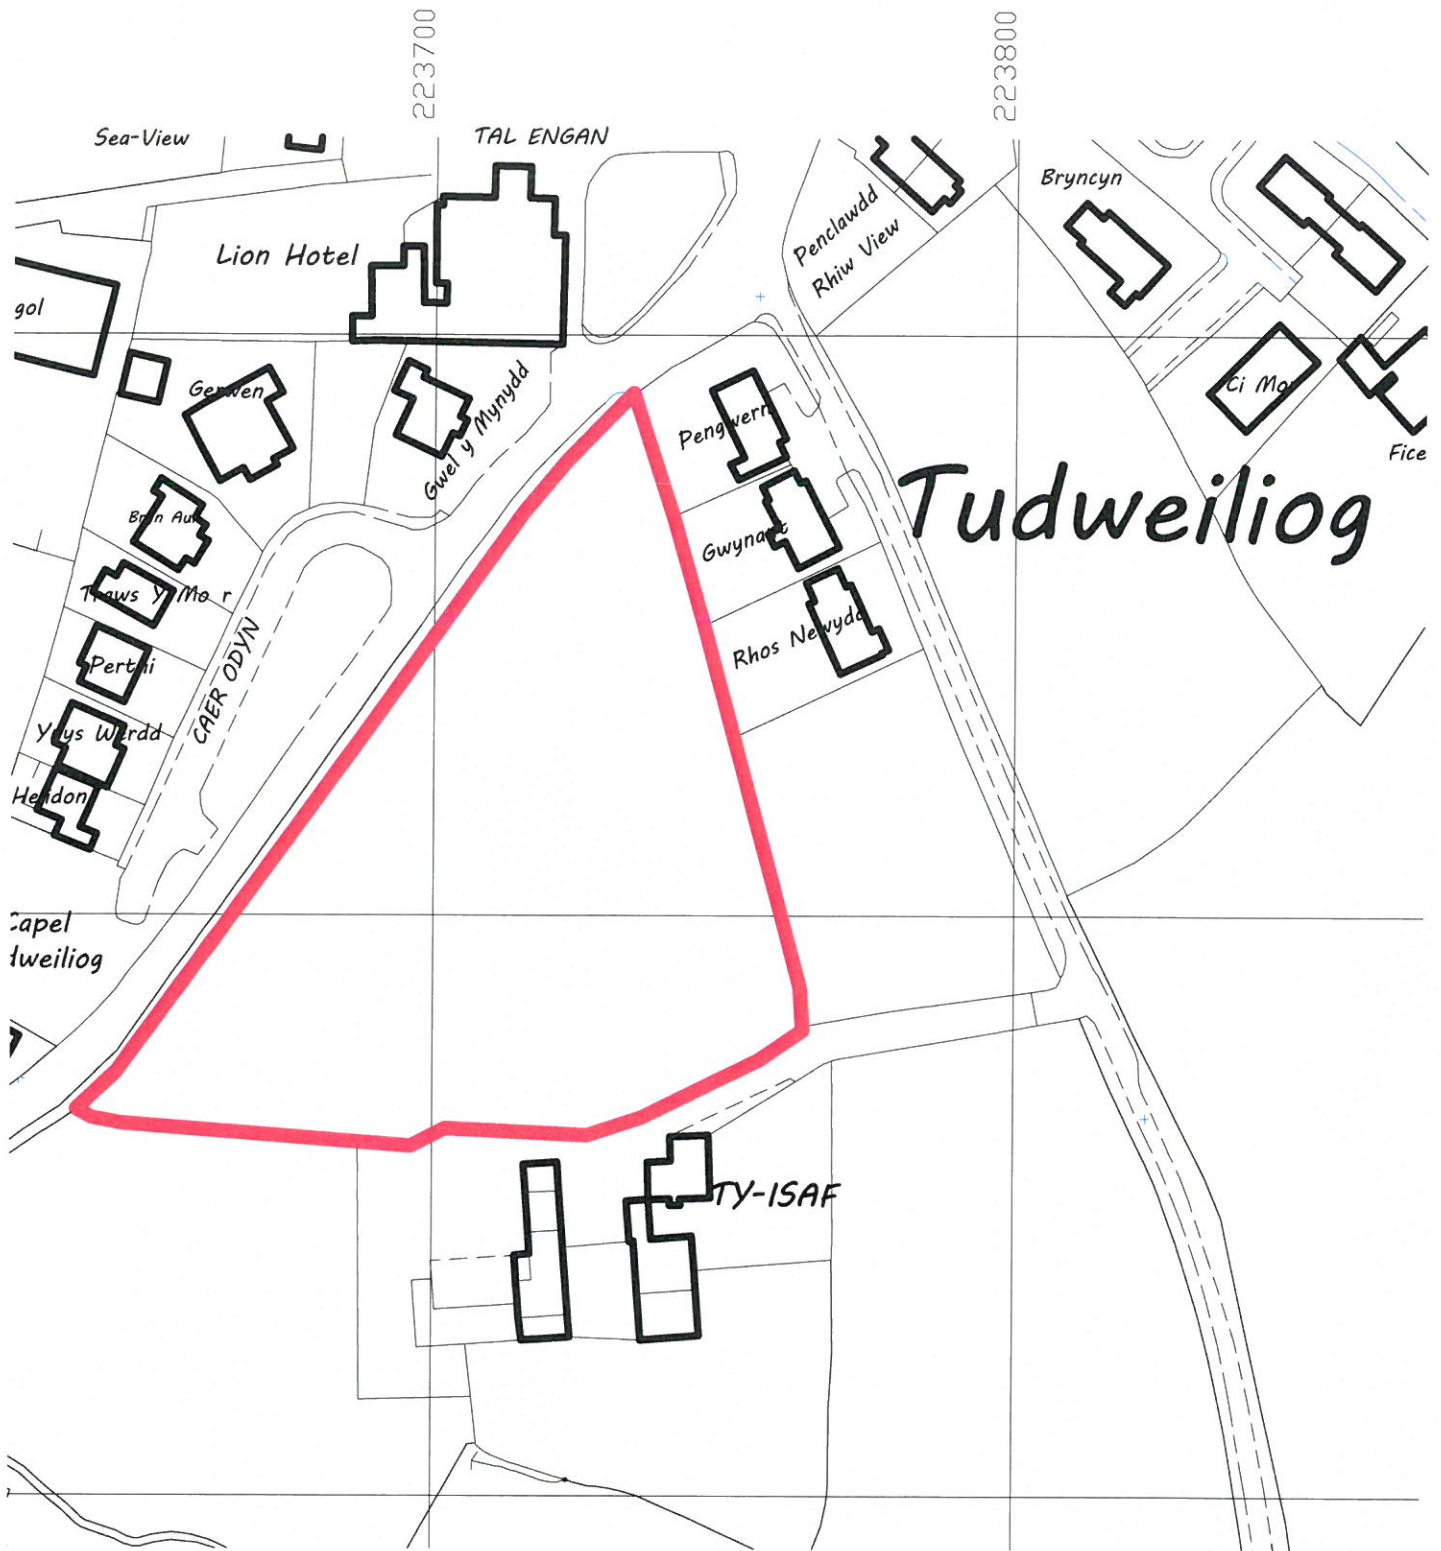

PROPOSED ADDITIONAL 11 TOURING CARAVANS
 at 'TY ISAF' TUDWEILIOG, PULLHELI, GWYNEDD LL53 8.
 for Mr T Roberts.

LOCATION PLAN







DECEMBER 2016

1 : 1250

1016/TR/2003 rev A

NOTES


CTNGOR GWYNEDD
ADRIAN RHYE/CABODD
20 FEB 2017
GWASANAETH CYMALLUNO A.C.
AMKVCYCHEDD
RHIFTRAC

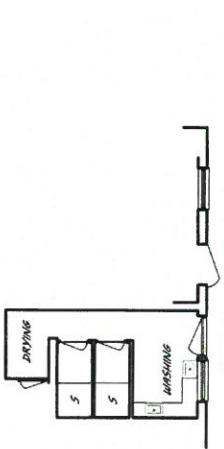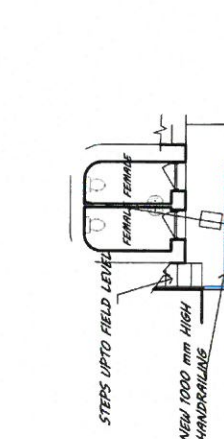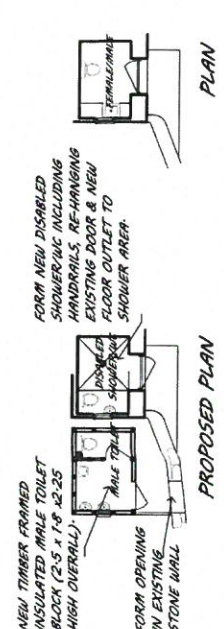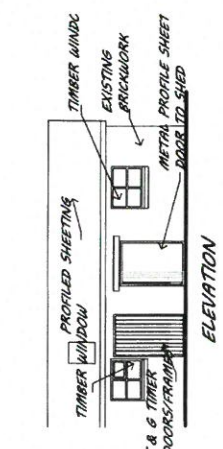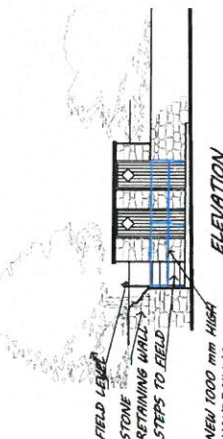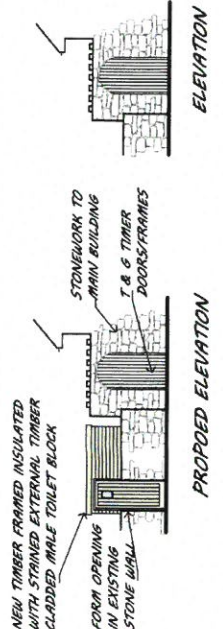

LAYOUT C

LAYOUT B

LAYOUT A

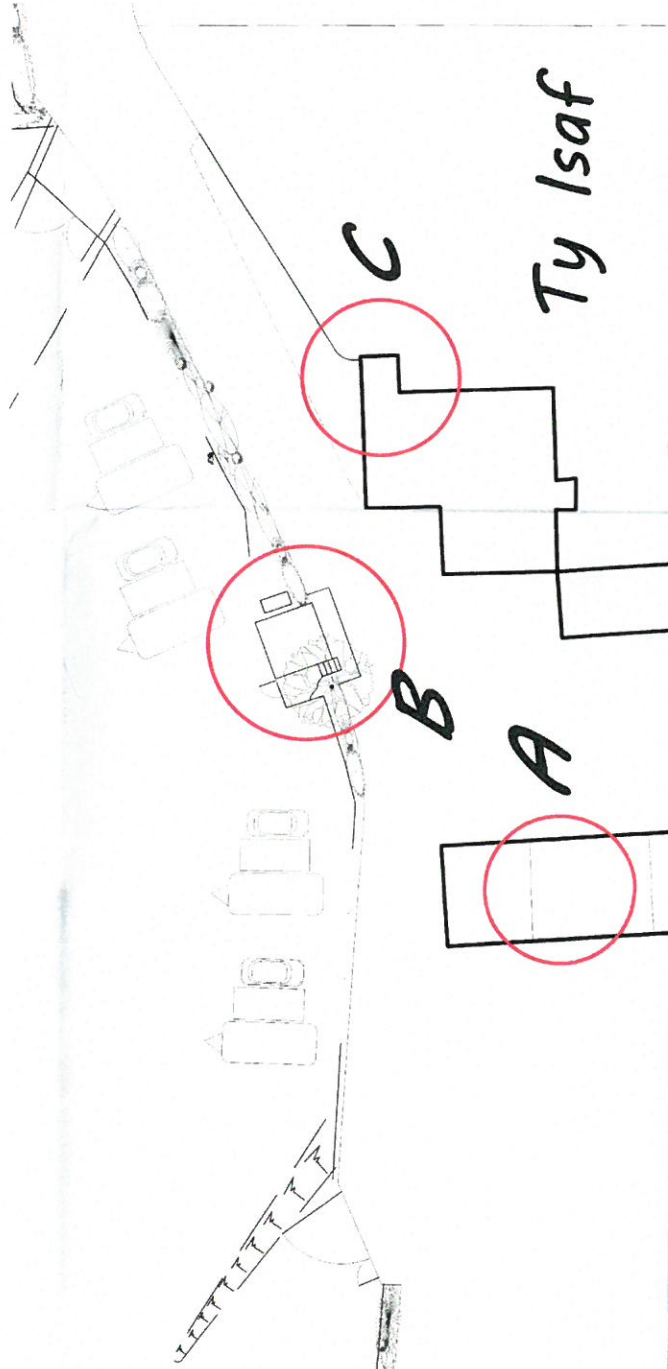

PROJECT	PROPOSED TOURING CARAVAN SITE FOR 15 CARAVANS at 'TY ISAF TUDWELIOL, PULLHELI, GWYNEDD for MR. T. ROBERTS.	SCALE	1 : 100 & 1 : 200	DATE	FEBRUARY 2017	DRG. NO.	1610/TR/2004
---------	--	-------	-------------------	------	---------------	----------	--------------

NOTES

Lion Hotel

B4417

INSTALL GAPS IN EXISTING HEDGE WITH A MIXTURE OF HAWTHORN, HAZEL & BLACKTHORN @ 600 MM C/S.

Client: ...
 18 JUL 2016
 Site: ...

CYNLUN DIVYNGIENG
 REVISED PLAN
 Delwynydd Rees
 Llanidloes, Powys, SA11 1ED

