



Rhif y Cais / Application Number : C16/1373/30/LL

Cynllun lleoliad ar gyfer adnabod y safle yn unig. Dim i raddfa.
Location Plan for identification purposes only. Not to scale.

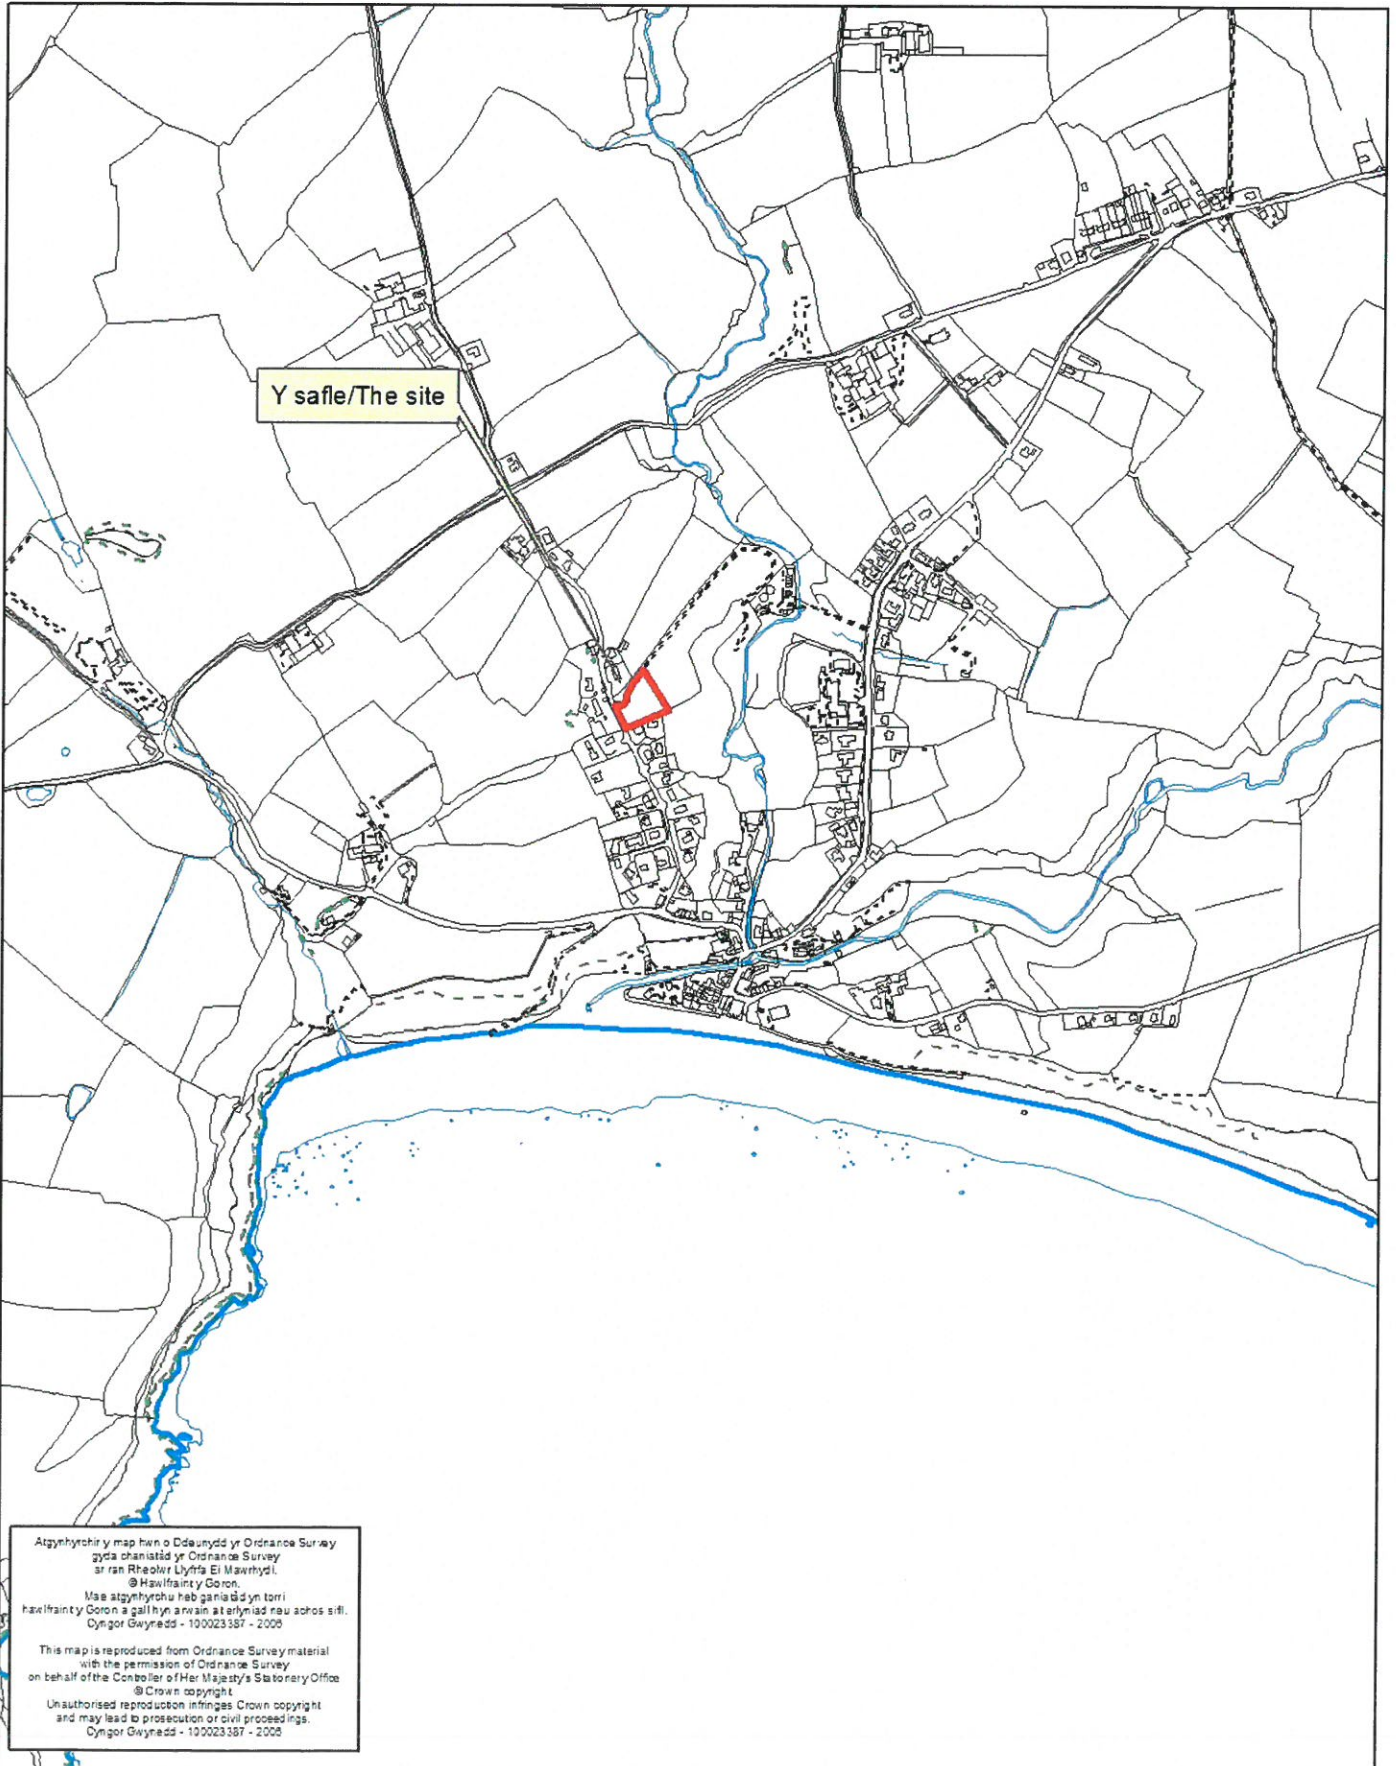

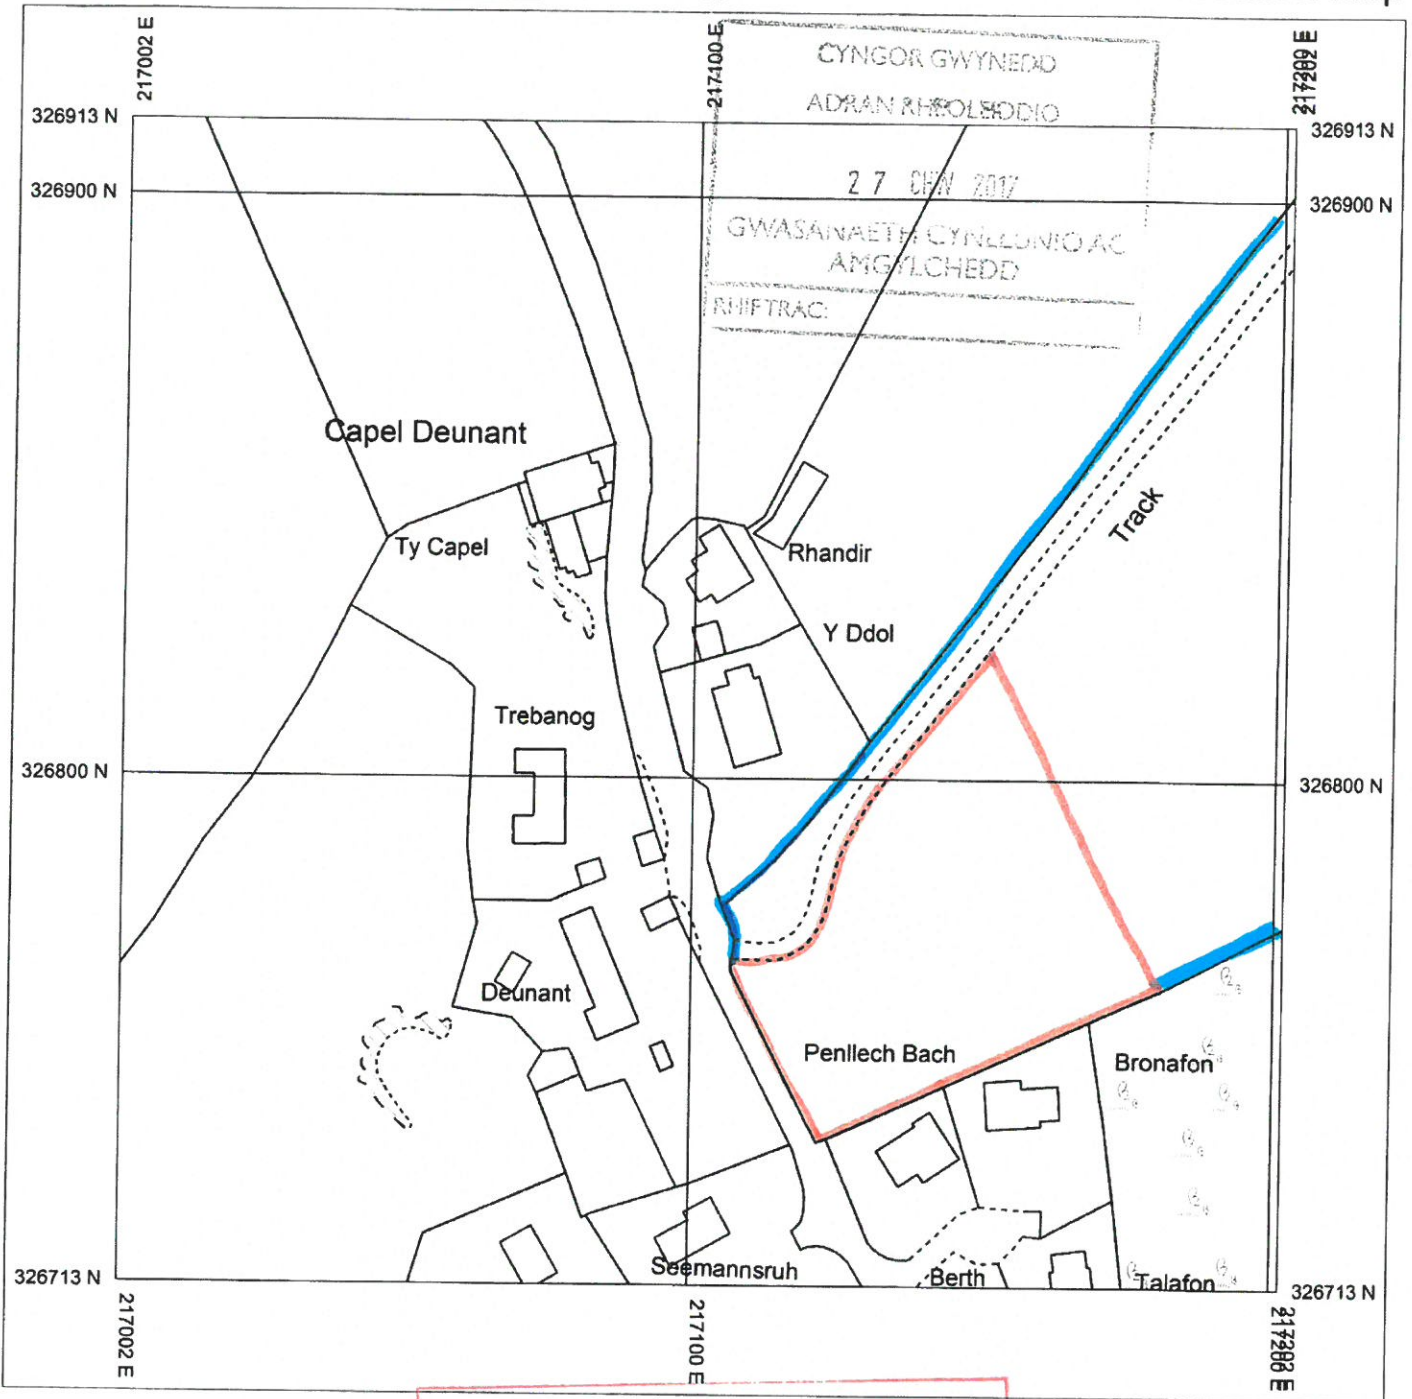


CYNLLUN DDIWYRDIG
REVISED PLAN

Produced 28/11/2013 from the Ordnance Survey National Geographic Database and incorporating surveyed revision available at this date. © Crown Copyright 2013

Reproduction in whole or in part is prohibited without the prior permission of Ordnance Survey

Derbyniwyd/Received 27/02/17
Llofnod/signature GJ

Y Ddol
Aberdaron
LL58 8BP

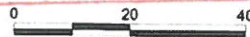

Scale 1:1250

Ordnance Survey and the OS Symbol are registered trademarks of Ordnance Survey, the national mapping agency of Great Britain.


The representation of a road, track or path is no evidence of a right of way.

The representation of features as lines is no evidence of a property boundary.

Supplied By: Zipprint

Serial number: 001128182

Plot Centre Coordinates: 217102, 326813

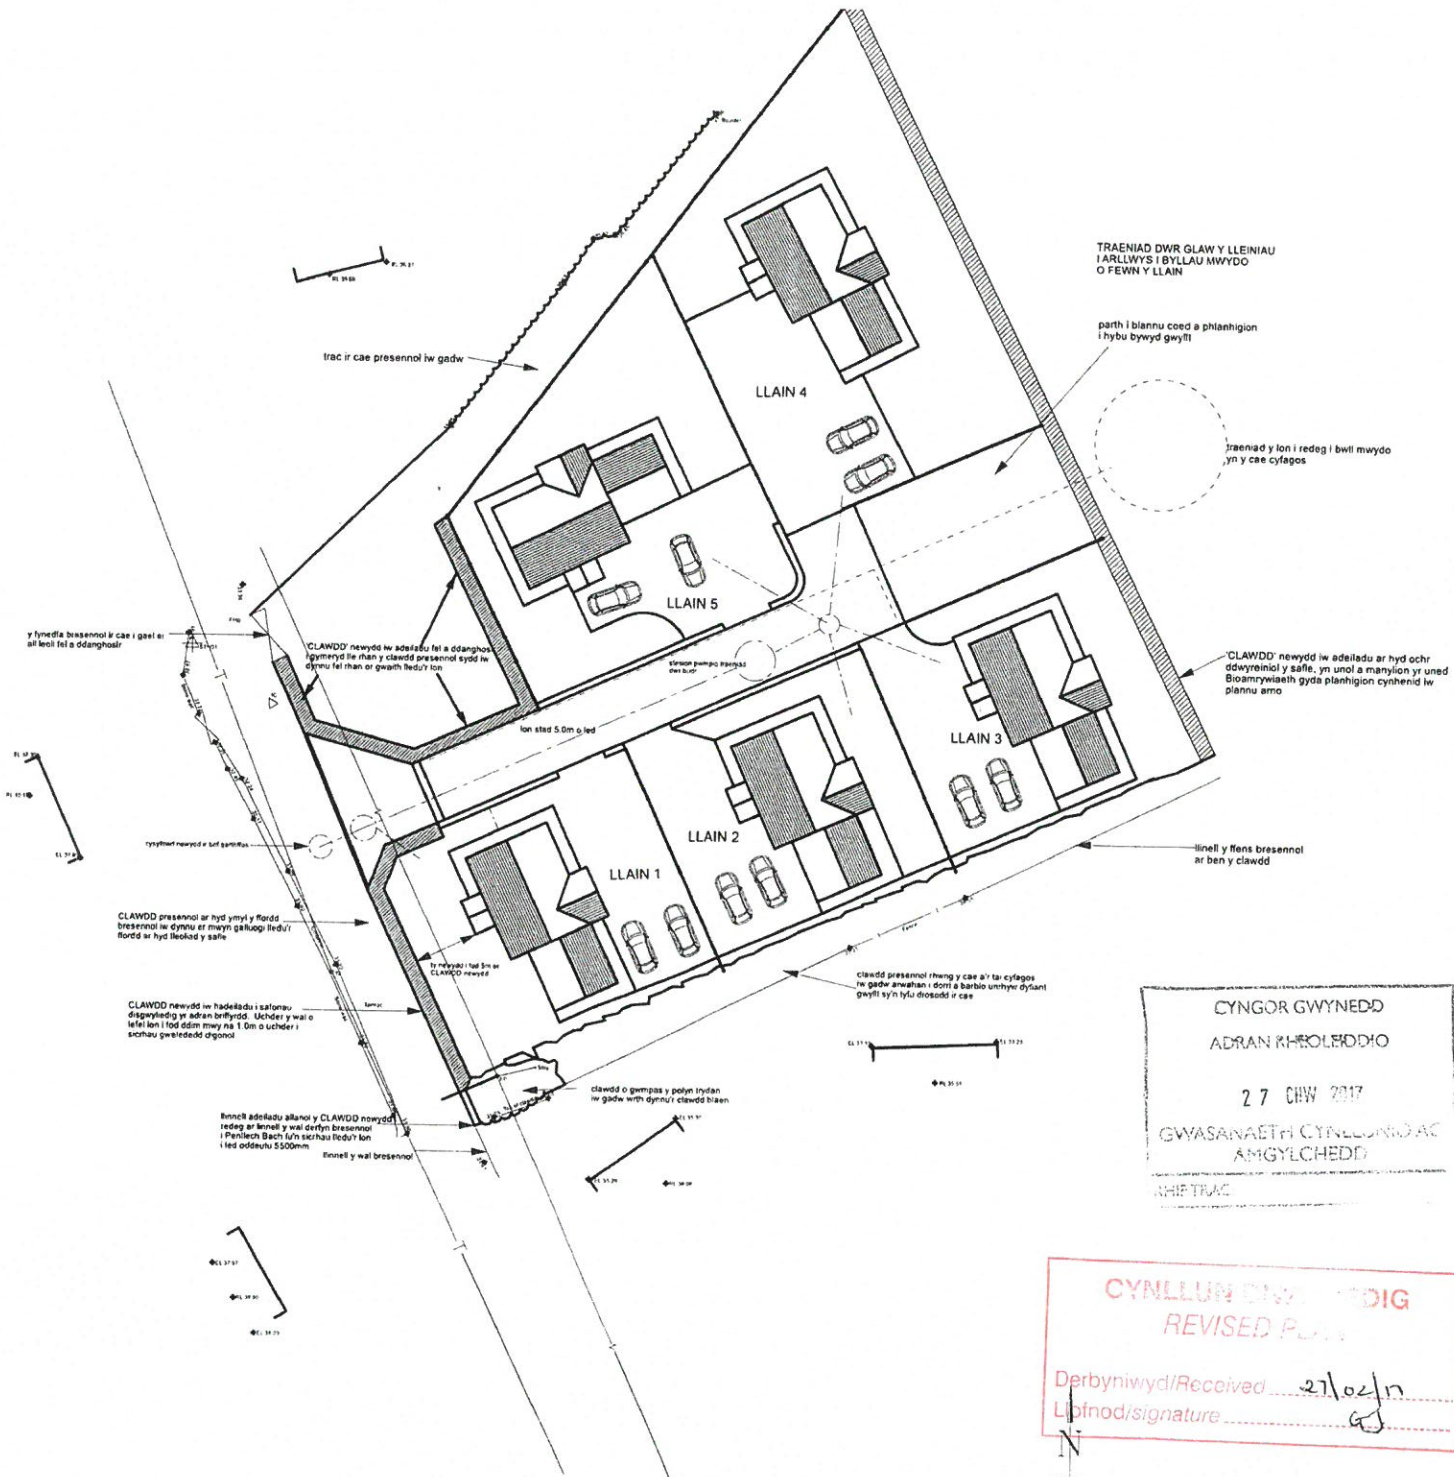

CYNGOR GWYNEDD
ADRAN RHOLEDDIO

27 CHW 2017

GWASANAETH CYNLLUNO AC AMGYLCHEDD

RHP TRAC

**CYNLLUN GWYBODAETHIG
REVISED PLAN**

Derbyniwyd/Received 27/02/17

Llofnod/signature *[Signature]*

Notes:
All dimensions must be checked/verified on site and not scaled from this drawing

YCHWANEGU CLAWDD NEWYDD
AR HYD YMYL Y FFORDD, ESTYN
ARWYNEBEDD Y SAFLE AC AIL OSOD
LLEINIAU
(B)
LLEDU LON FAWR A NEWIDIADAU I'R
FYNEDFA (A)

B	02/2017	
A	12/2016	
	Date	Revisions

© copyright

Alwyn Griffith Cyl
Cae Cymro
Llithfaen
Pwllheli
Gwynedd
LL53 9NH
Tel: 07770895089
Email: alwyngriffithcyl@aol.co.uk

RICS

Client
Mr Alwyn Roberts

Project
**TAI FFORDDIADWY
TIR RHWNG Y DDOL A
PENLECH BACH
LON DEUNANT
ABERDARON**

Stage
Cynllunio

Drawing Title
**CYNLLUN SAFLE
BWRIADEDIG**


Scale 1:400

Date 08/2016 Drawn By AGC

Org. No.	1000-01	Rev	B
----------	---------	-----	---

Notes:
All dimensions must be checked/verified on site and not scaled from this drawing.

CYNGOR GWYNEDD
ADRAN RHEOLEDDIO
27 CHW 2017
GWASANAETH CYNLLUNIO AC AMGYLCHEDD
HISTRAC

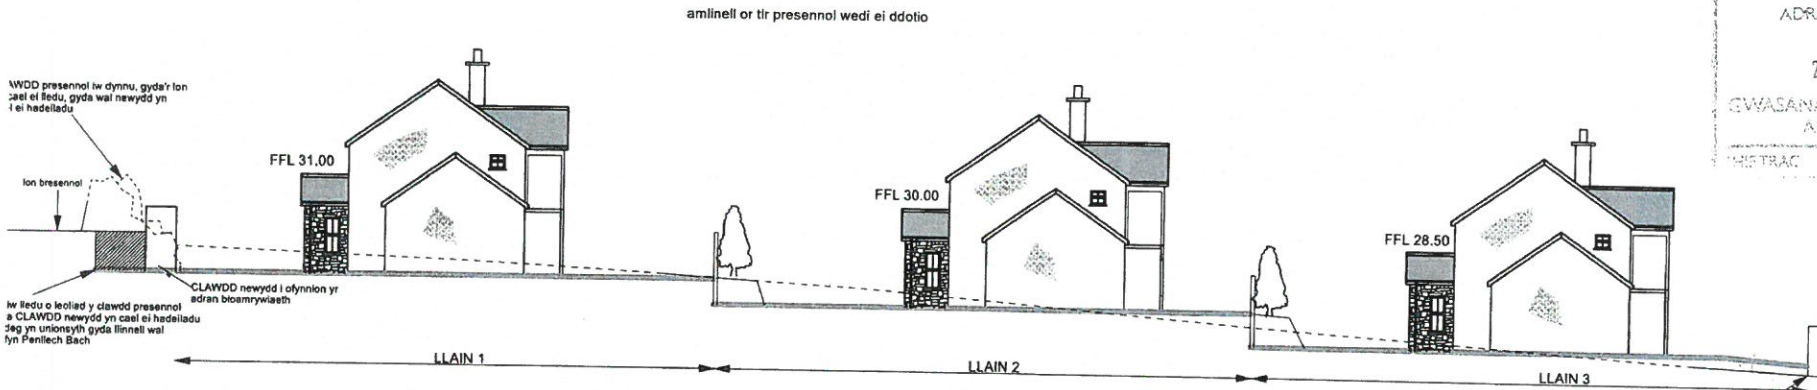

'CLAWDD' traddodiadol o gerrig/pridd iw adeiladu ar hyd ffin dwyreiniol y datblygiad yn unol a manylion yr uned Bioamrywiaeth. Planhigion cynhenid iw gosod ar ei ben

ADIO FFURF Y CLAWDD PRESENOL AR Y TRAWSDORIAD GWAELOD ADIO CLAWDD AR Y LON FAWR YMESTYN HYD Y SAFLE AC AIL LEOLI LLEINIAU 1.2 A 3 (B)

LLEDU'R LON FAWR A NEWIDIADAU IR FYNEDFA (A)

	Date	Revisions
B	02/2017	
A	12/2016	

© copyright
Alwyn Griffith Cyl
Cae Cymro
Llanfôn
Pwllheli
Gwynedd
LL53 6NH
Tel: 07778895089
Email: alwyngriffithcoyl@aol.co.uk



CYNLLUN DIWYBODIG
REVISED PLAN
Derbyniwyd/Received 27/02/17
Llofnod/signature [Signature]

Client
Mr Alwyn Roberts

Project
TAI FFFORDDIADWY
TIR RHWNG Y DDOL A
PENLECH BACH
LON DEUNANT
ABERDARON

Stage
Cynllunio

Drawing Title
TRAWSDORIADAU
LEFLEAU

Scale 1:200

Date 08/2016 Drawn By AGC

Dwg. No. 1000-04 Rev B

