


Rhif y Cais / Application Number : C17/0371/39/AM

Cynllun lleoliad ar gyfer adnabod y safle yn unig. Dim i raddfa.
Location Plan for identification purposes only. Not to scale.

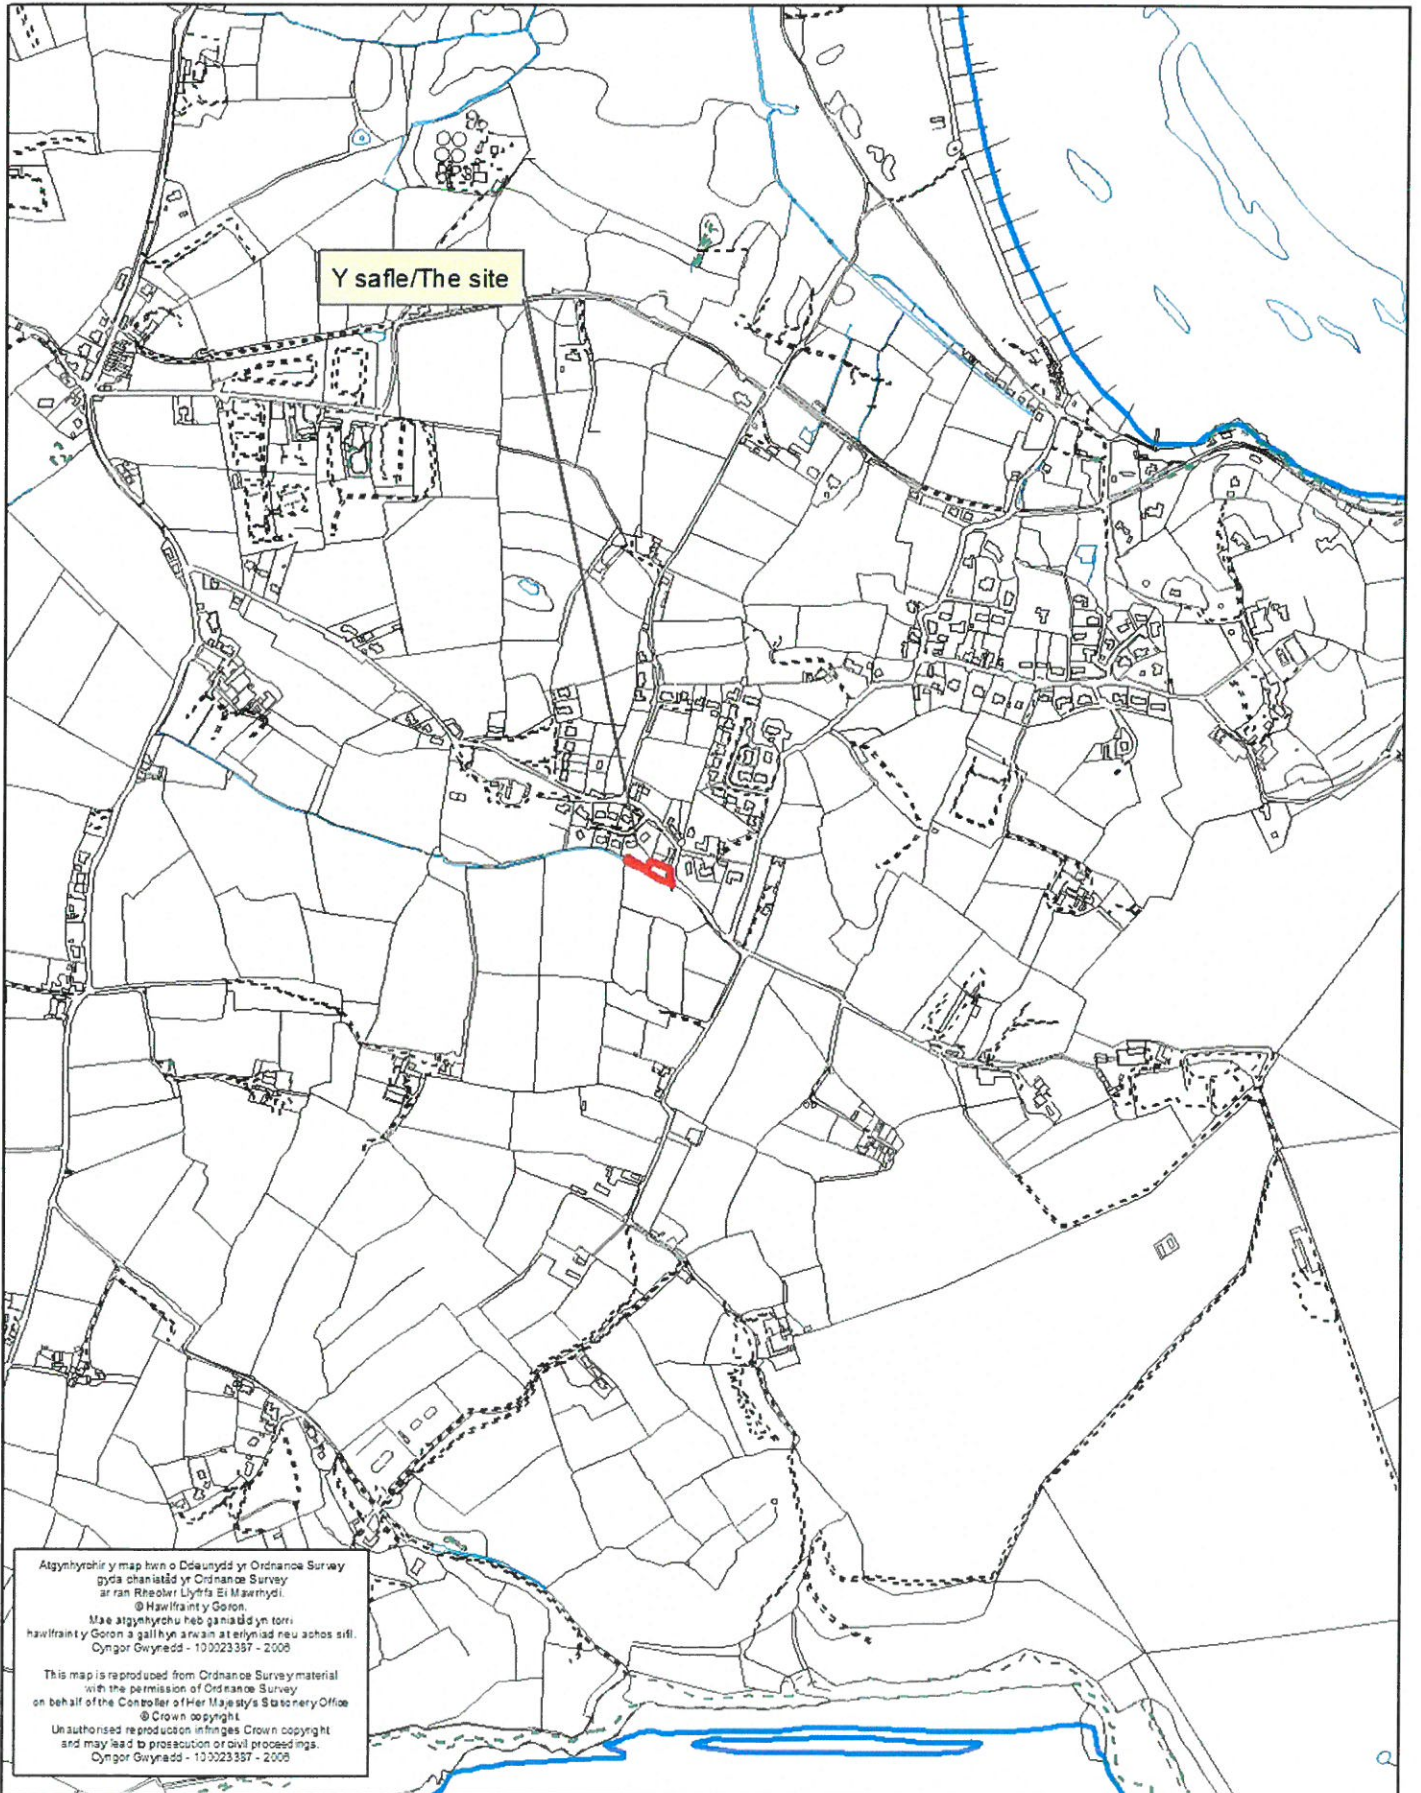

Atgynhyrhir y map hwn o Ddeunydd y Ordnance Survey gyda oheroddiad y Ordnance Survey ar ran Rheolwr Llyfrau Eri Masurhidi.
© Hawlfraint y Goron.
Mae atgynhyrhiru heb ganiatâd yn torri hawlfraint y Goron a gall hyn arwain at eiddoedd neu achos sifil.
Cyngor Gwynedd - 103023337 - 2008

This map is reproduced from Ordnance Survey material with the permission of Ordnance Survey on behalf of the Controller of Her Majesty's Stationery Office.
© Crown copyright.
Unauthorised reproduction infringes Crown copyright and may lead to prosecution or civil proceedings.
Cyngor Gwynedd - 103023337 - 2008

28/03/17

NOTE:
All dimensions must be checked/verified on site and not taken from this drawing

A	Date	Revisions

ADRIAN PUGH ARCHITECTS
 Cae Cymro
 100
 Ffordd
 Gwynedd
 LL53 8NN
 Tel: 01248 851100
 Email: adrianpugh@adrianpugh.co.uk

RICS
 Client: Mr & Mrs Williams

Project:
**NEW DWELLING LAND
 ADJ TO BERTHWEN
 BWLCHTOCYN**

Sheet:
 Outline planning

Drawing Title:
LOCATION PLAN

Scale: 1:1250
 Date: 02/2017
 Drawn By: ACC

Dwg No: 1027-01
 Rev:



Notes:
All dimensions must be checked/verified on site and not scaled from this drawing

Date: 05/2017
 Drawn By: allier@aradocg.com
 Drawn By: AGC
 Date: 02/2017
 Drawn By: AGC

© copyright
 Ailyn Griffiths Cyl
 Cap Cymo
 Llanhen
 Gwynedd
 LL51 8NH
 Tel: 01248 363333
 Email: a.griffiths@aradocg.com



Client: Mr & Mrs Williams

Project: NEW DWELLING LAND
 ADJ TO BERTHWEN
 BWLCHTOCYN


Stage: Outline planning

Drawing Title: BLOCK PLAN

Scale: 1:500

Plot No: 1027-02

Rev: A

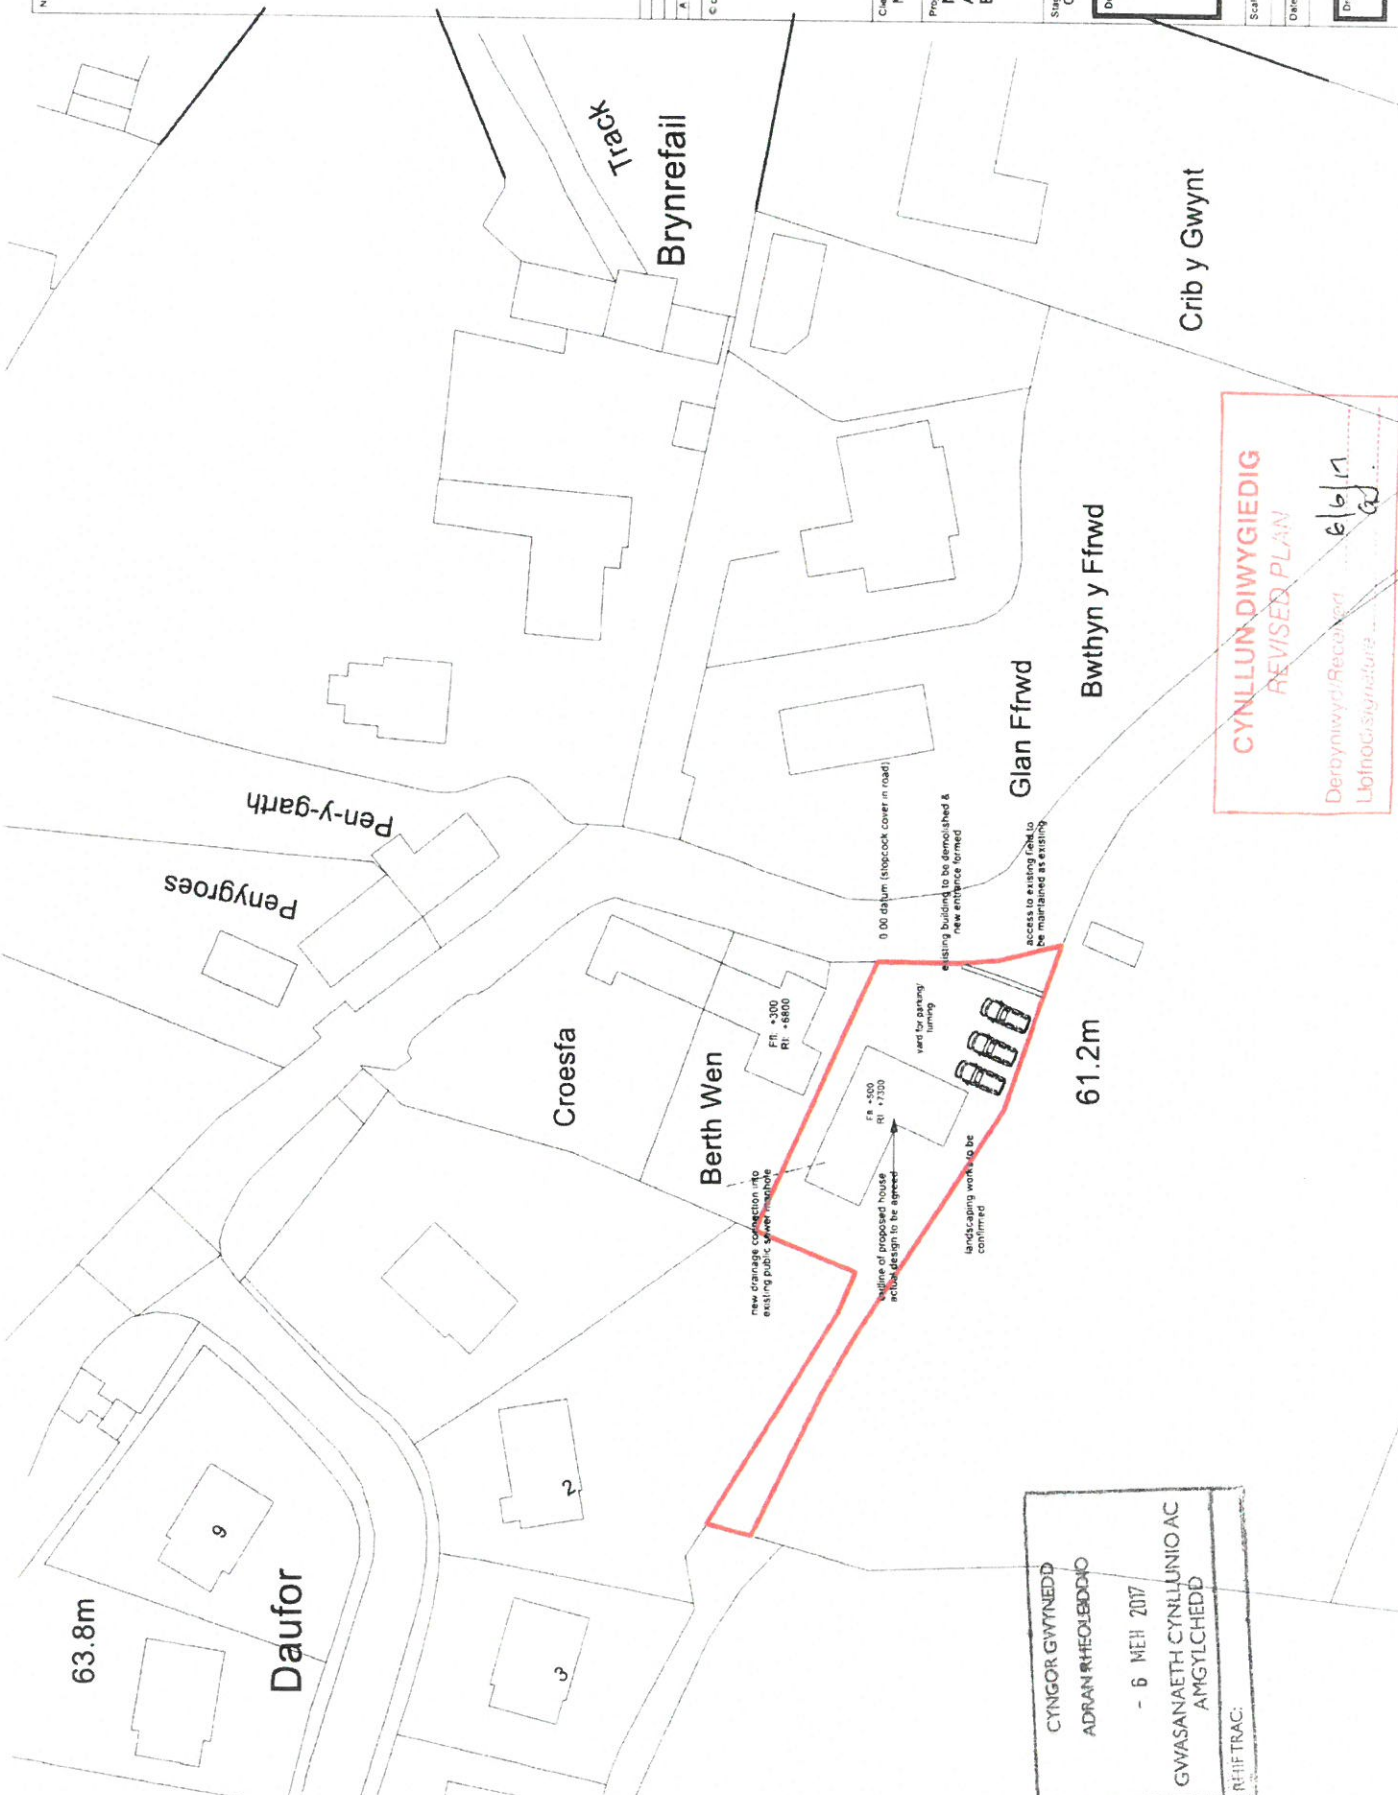

CYNLLUN DIWYGIEDIG
 REVISED PLAN
 6/6/17
 Derbynwyd/Received
 Llofnod/Signature

CYNGOR GWYNEDD
 ADARAN HEOLBDDIO
 - 6 MEH 2017
 GWASANAETH CYNLLUNIO AC
 AMGYLCHEDD
 RHIF TRAC: