




Rhif y Cais / Application Number : C17/0505/25/LL


Cynllun lleoliad ar gyfer adnabod y safle yn unig. Dim i raddfa.  
Location Plan for identification purposes only. Not to scale.

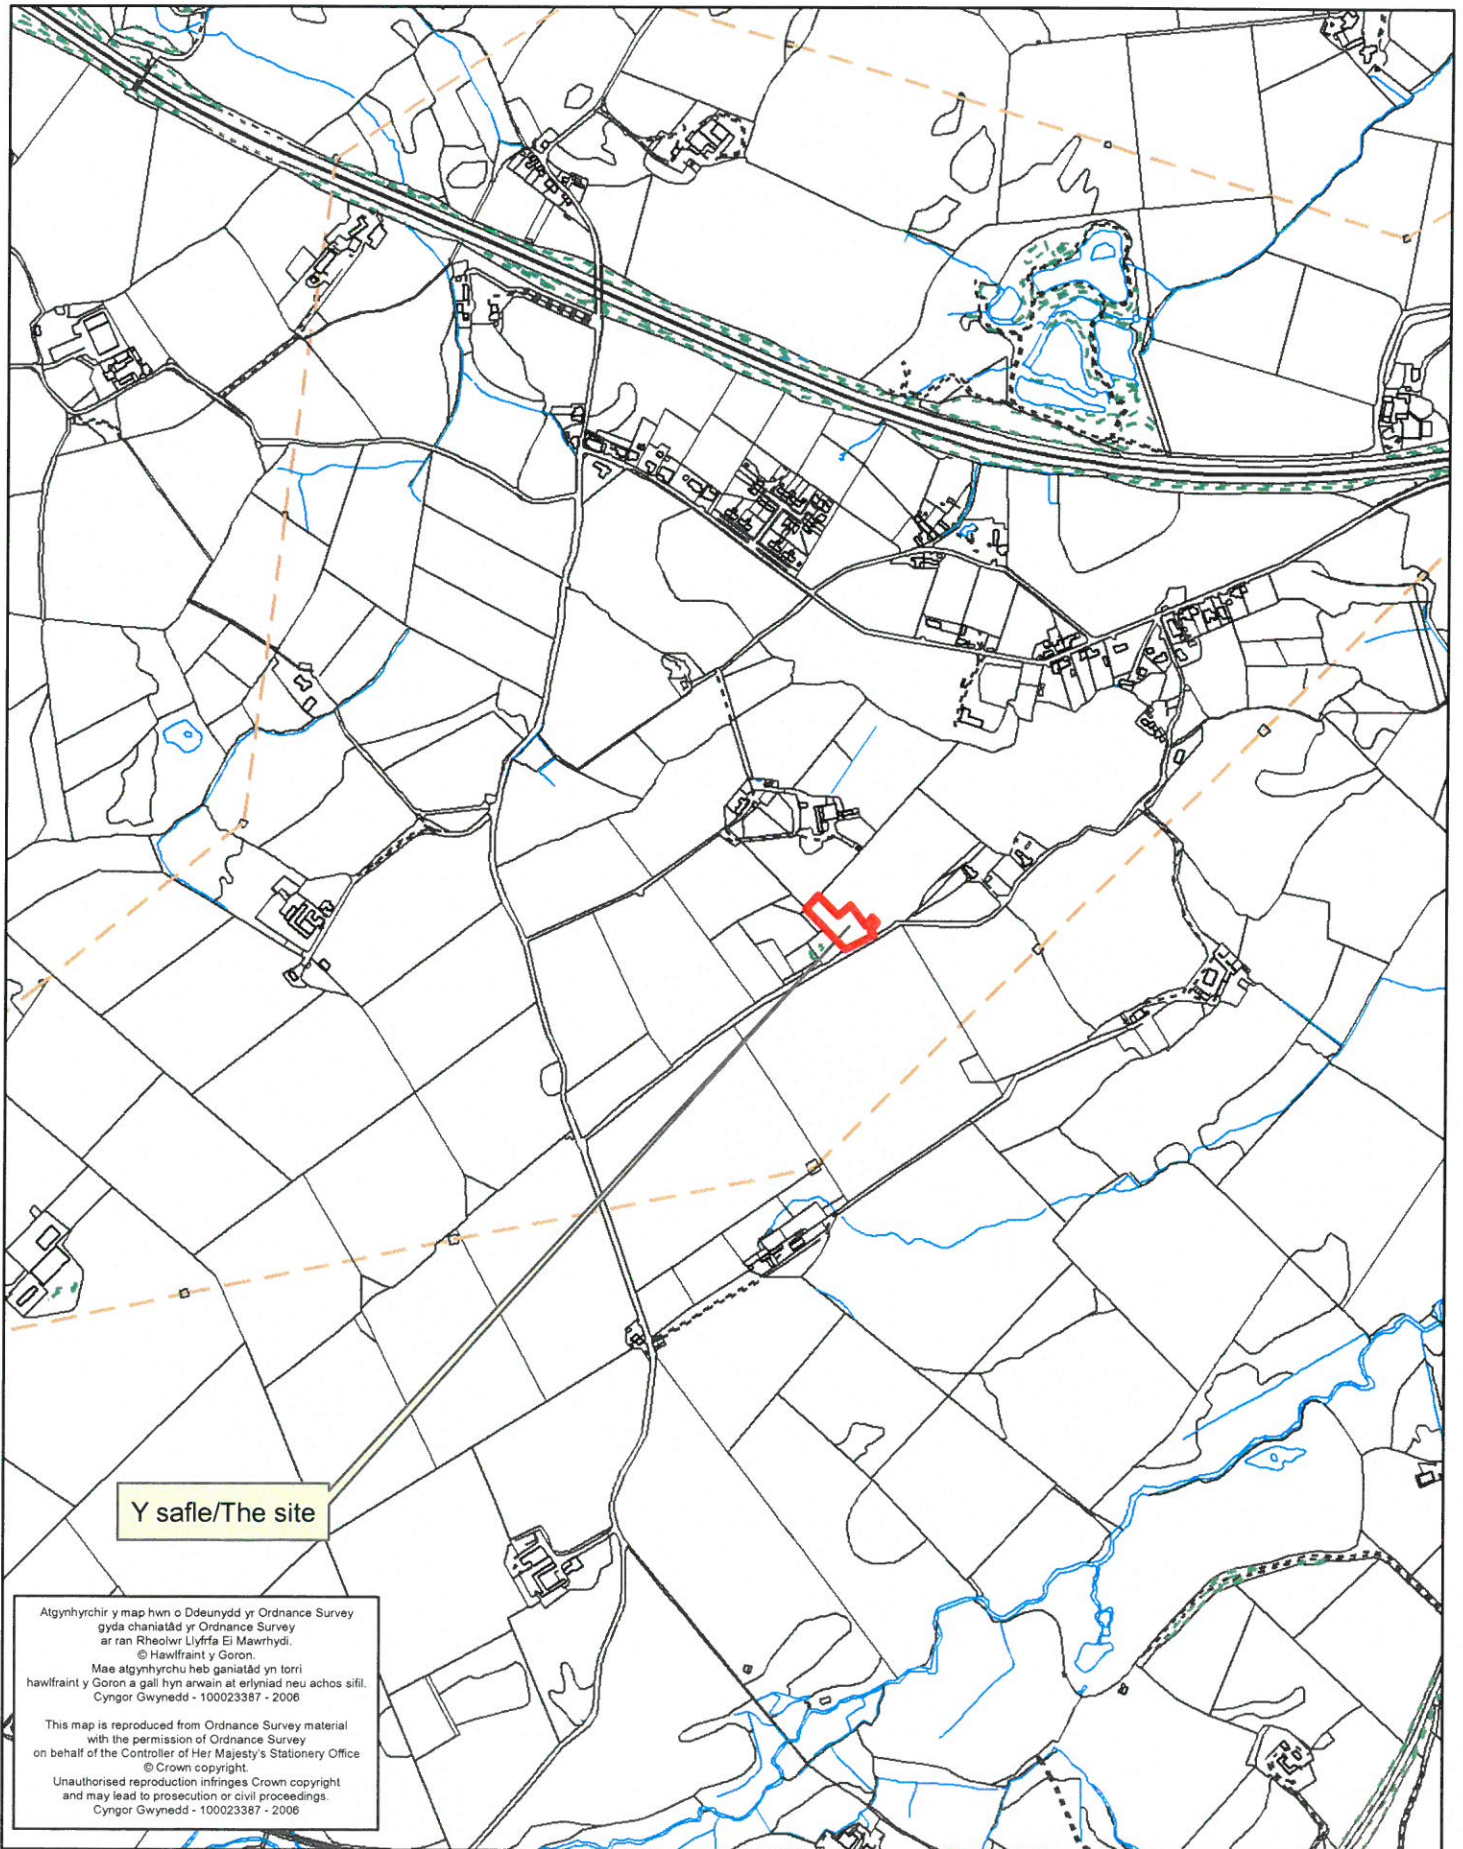

Y safle/The site

Atgynhychir y map hwn o Ddeunydd yr Ordnance Survey gyda chaniatâd yr Ordnance Survey ar ran Rheolwr Llyfrfa Ei Mawrthdy.  
© Hawffruint y Goron.  
Mae atgynhychu heb ganiatâd yn torri hawffruint y Goron a gall hyn arwain at erlyniad neu achos sifil.  
Cynllun Gwynedd - 100023387 - 2006

This map is reproduced from Ordnance Survey material with the permission of Ordnance Survey on behalf of the Controller of Her Majesty's Stationery Office.  
© Crown copyright.  
Unauthorised reproduction infringes Crown copyright and may lead to prosecution or civil proceedings.  
Cynllun Gwynedd - 100023387 - 2006

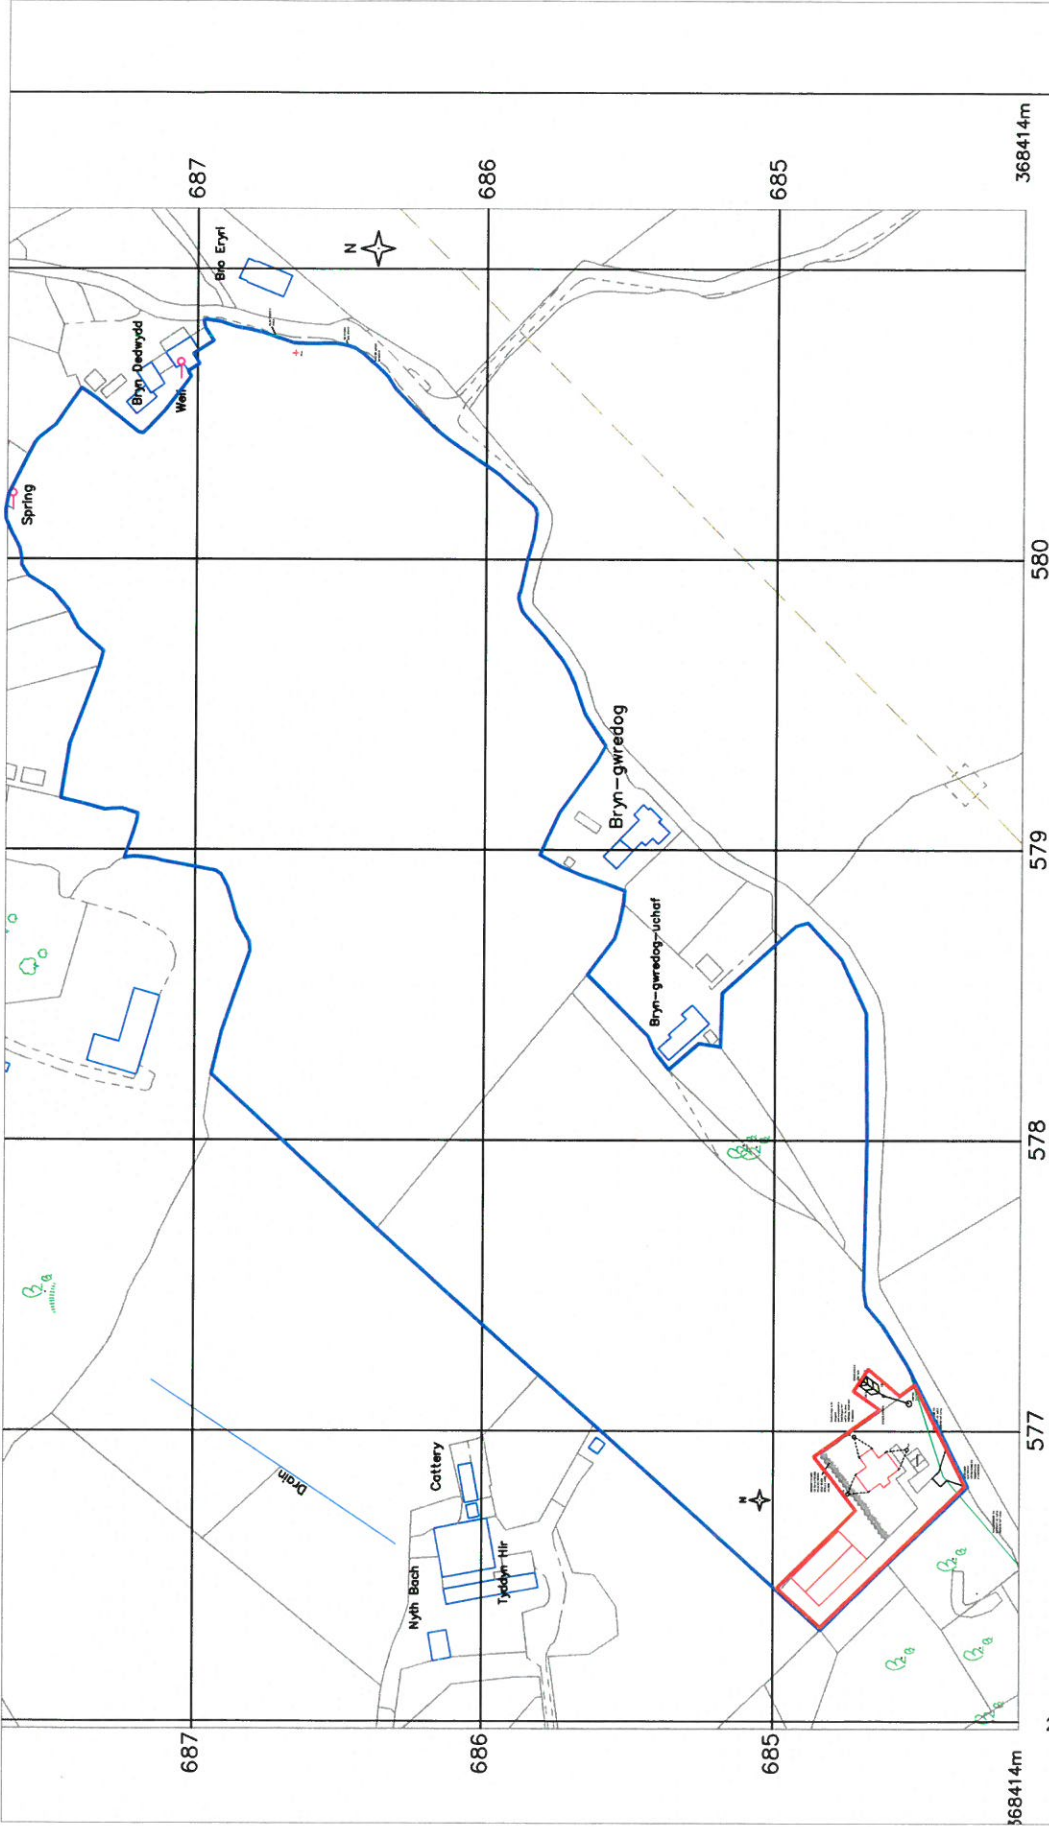


CLIENT  
**Mr. Huw Griffiths**

SCALE **1:2500** DATE **05/17**  
DRAWN BY **SCP** CHECKED

TITLE  
**LOCATION PLAN  
NEW BUNGALOW ON LAND AT  
BRYN GWREDOG  
WAEN-WEN  
GWYNEDD**

DRAWING NO  
**PYE-A4-01**

**Pye Building Design**  
Tel: 01248 450881  
Mob: 07929252873  
Email: [steve@pyebuildingdesign.co.uk](mailto:steve@pyebuildingdesign.co.uk)

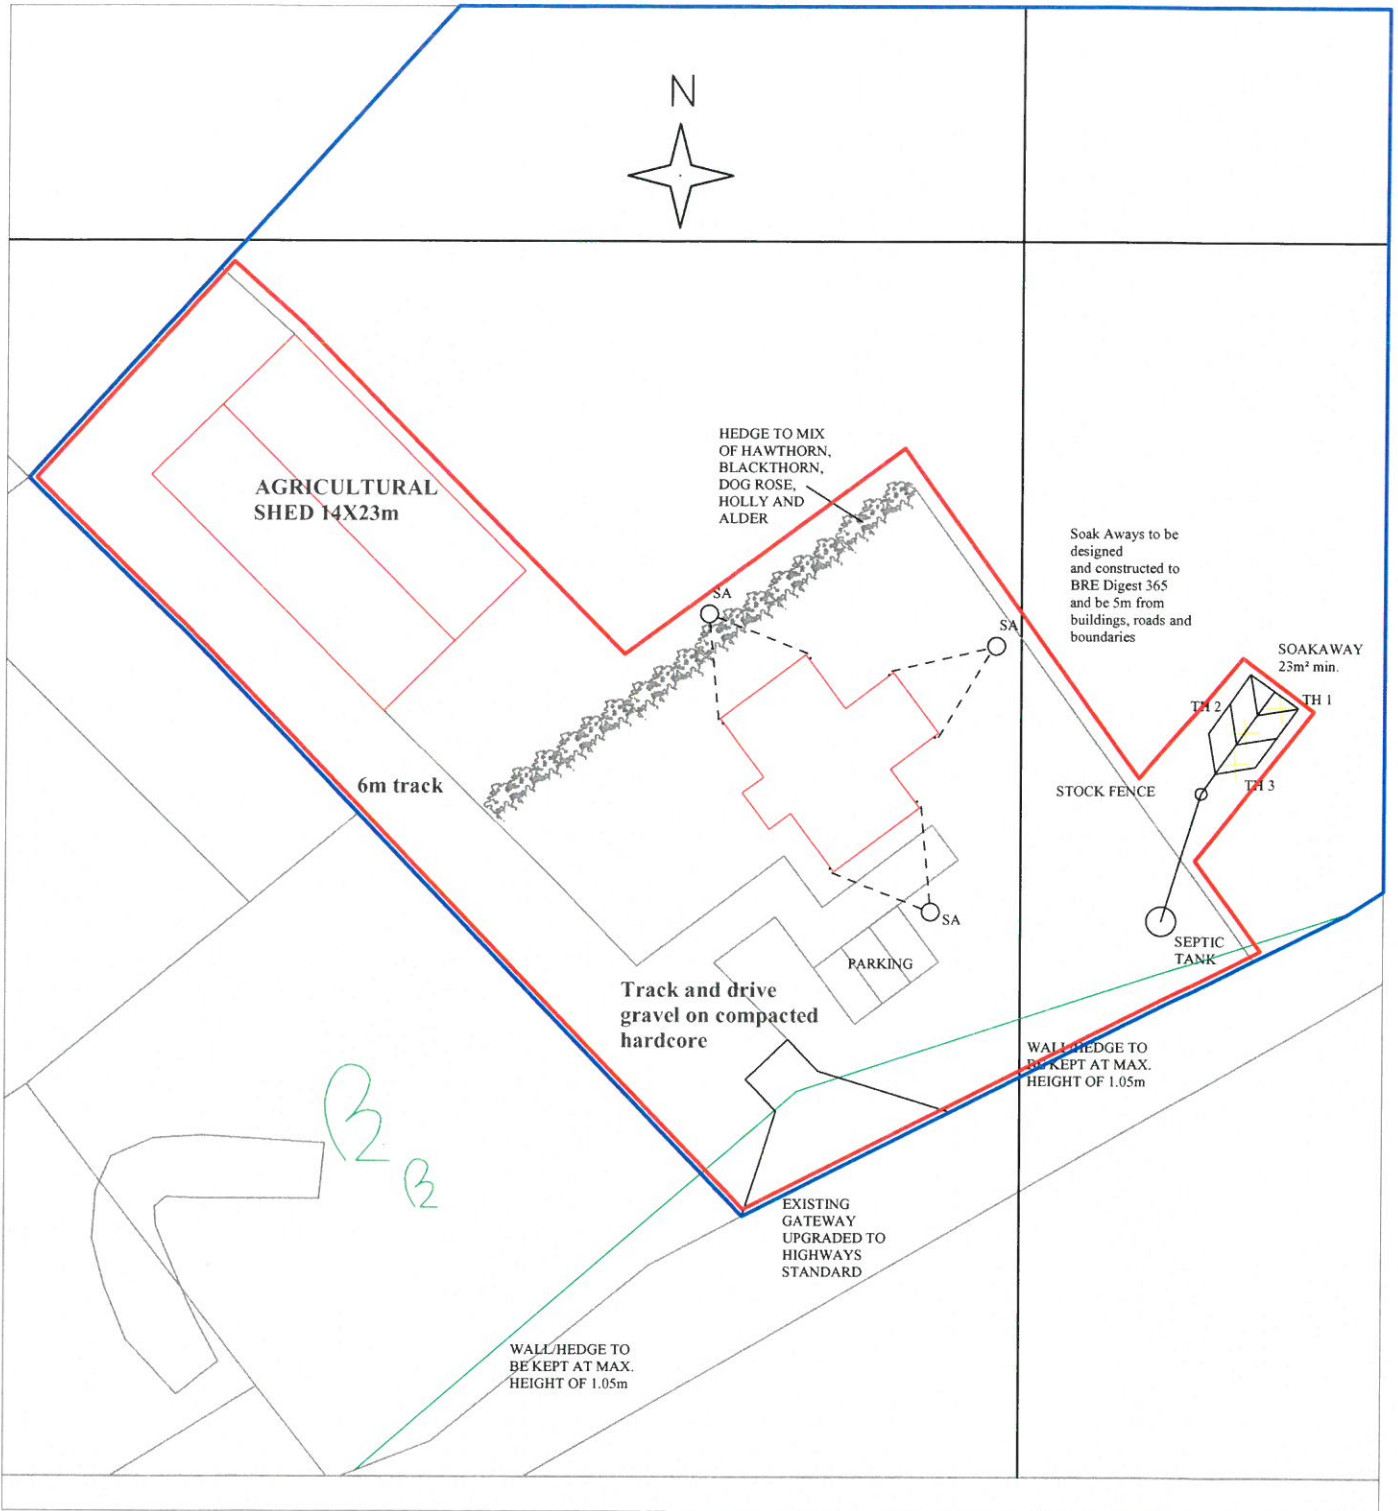

SCALE **1:500** DATE **05/17**

DRAWN BY **SCP** CHECKED

DRAWING NO. **PYE-A4-04A**

**Pye Building Design**  
 Tel:01248 450881  
 Mob:07929252873  
 Email:steve@pyebuildingdesign.co.uk

CLIENT **Mr.Huw Griffiths**

TITLE  
**PROPOSED BLOCK PLAN  
 NEW BUNGALOW ON LAND AT  
 BRYN GWREDOG  
 WAEN-WEN  
 GWYNEDD**



