



Rhif y Cais / Application Number : C15-0421-41-LL

Cynllun lleoliad ar gyfer adnabod y safle yn unig. Dim i raddfa.
Location Plan for identification purposes only. Not to scale.



Asgynhyrddir y map hon o Ddwyddiad yr Ordnance Survey gyda chaniadau yr Ordnance Survey ar ran Rheolwr Llyfrau Eidda'r Gwlad. © Harrialfanly Gwynedd. Mae atgynhyrddio heb ganiadau yn torri haelfrain y Gwlad a gall hysbortio a llywodraeth neu achos sifil. Cymwr Gwynedd - 100023357 - 2008

This map is reproduced from Ordnance Survey material with the permission of Ordnance Survey on behalf of the Controller of Her Majesty's Stationery Office. © Crown copyright. Unauthorised reproduction infringes Crown copyright and may lead to prosecution or civil proceedings. Cymwr Gwynedd - 100023357 - 2008

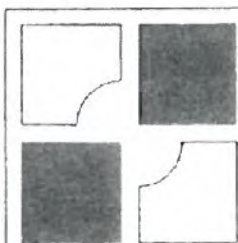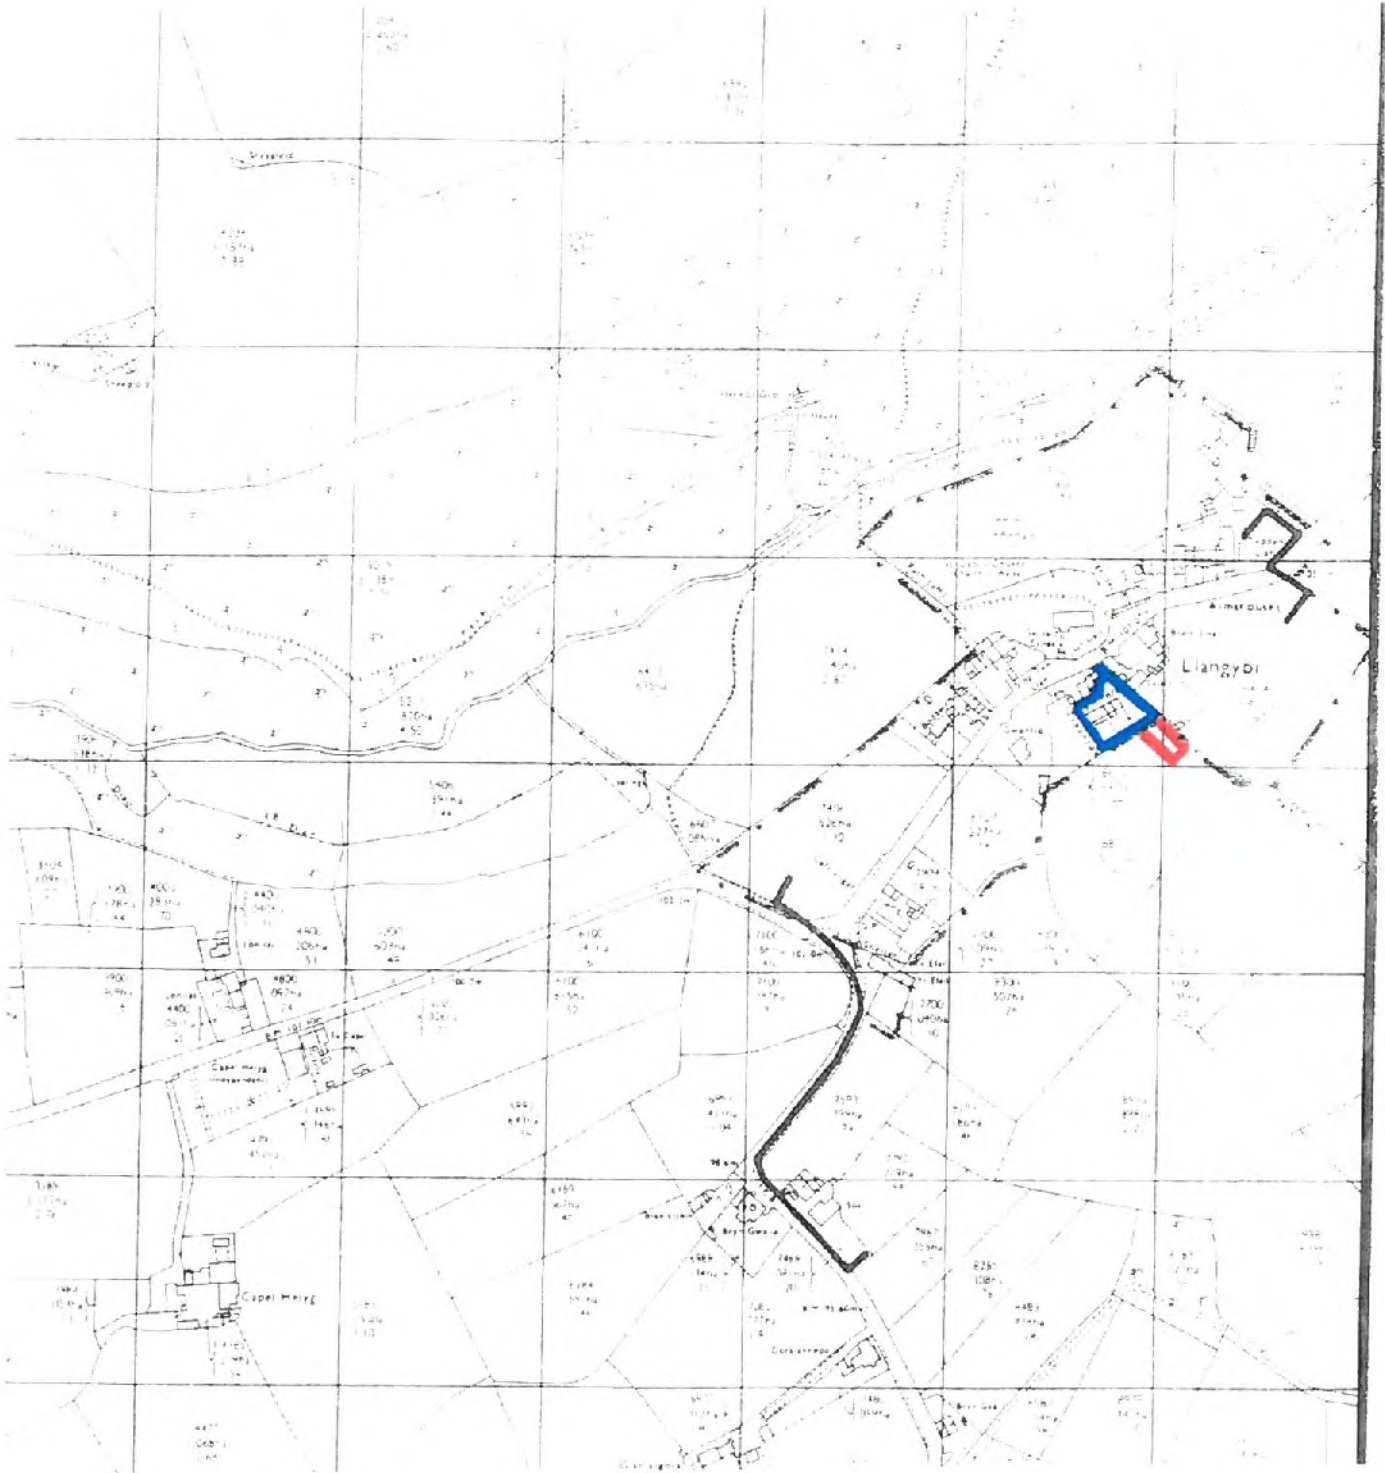


Ap Thomas Cyf
 Unit 13b
 Llys Ornen
 Parc Menai
 Bangor
 Gwynedd
 LL57 4DF
 01246 670353
 www.ap-thomas.com
 info@ap-thomas.com



This drawing is copyright of Ap Thomas Cyf
 and may not be copied or reproduced in any form in
 whole or part thereof without written consent


Produced from the Ordnance Survey National
 Geographic Database and incorporating surveying
 which is available to the public. Ordnance Survey 2015
 OS COPY LICENCE REF: LIC00387

DATE	30.04.2015	SCALE	1:250
DRAWN	RWJ	CHECKED	AMJ
JOB	Llety Plu Llangybi Pwllheli		
DRG	Cynllun Lleoliad		
JOB NO	DRG REF	REV	
5015	(9-) 1000	.	

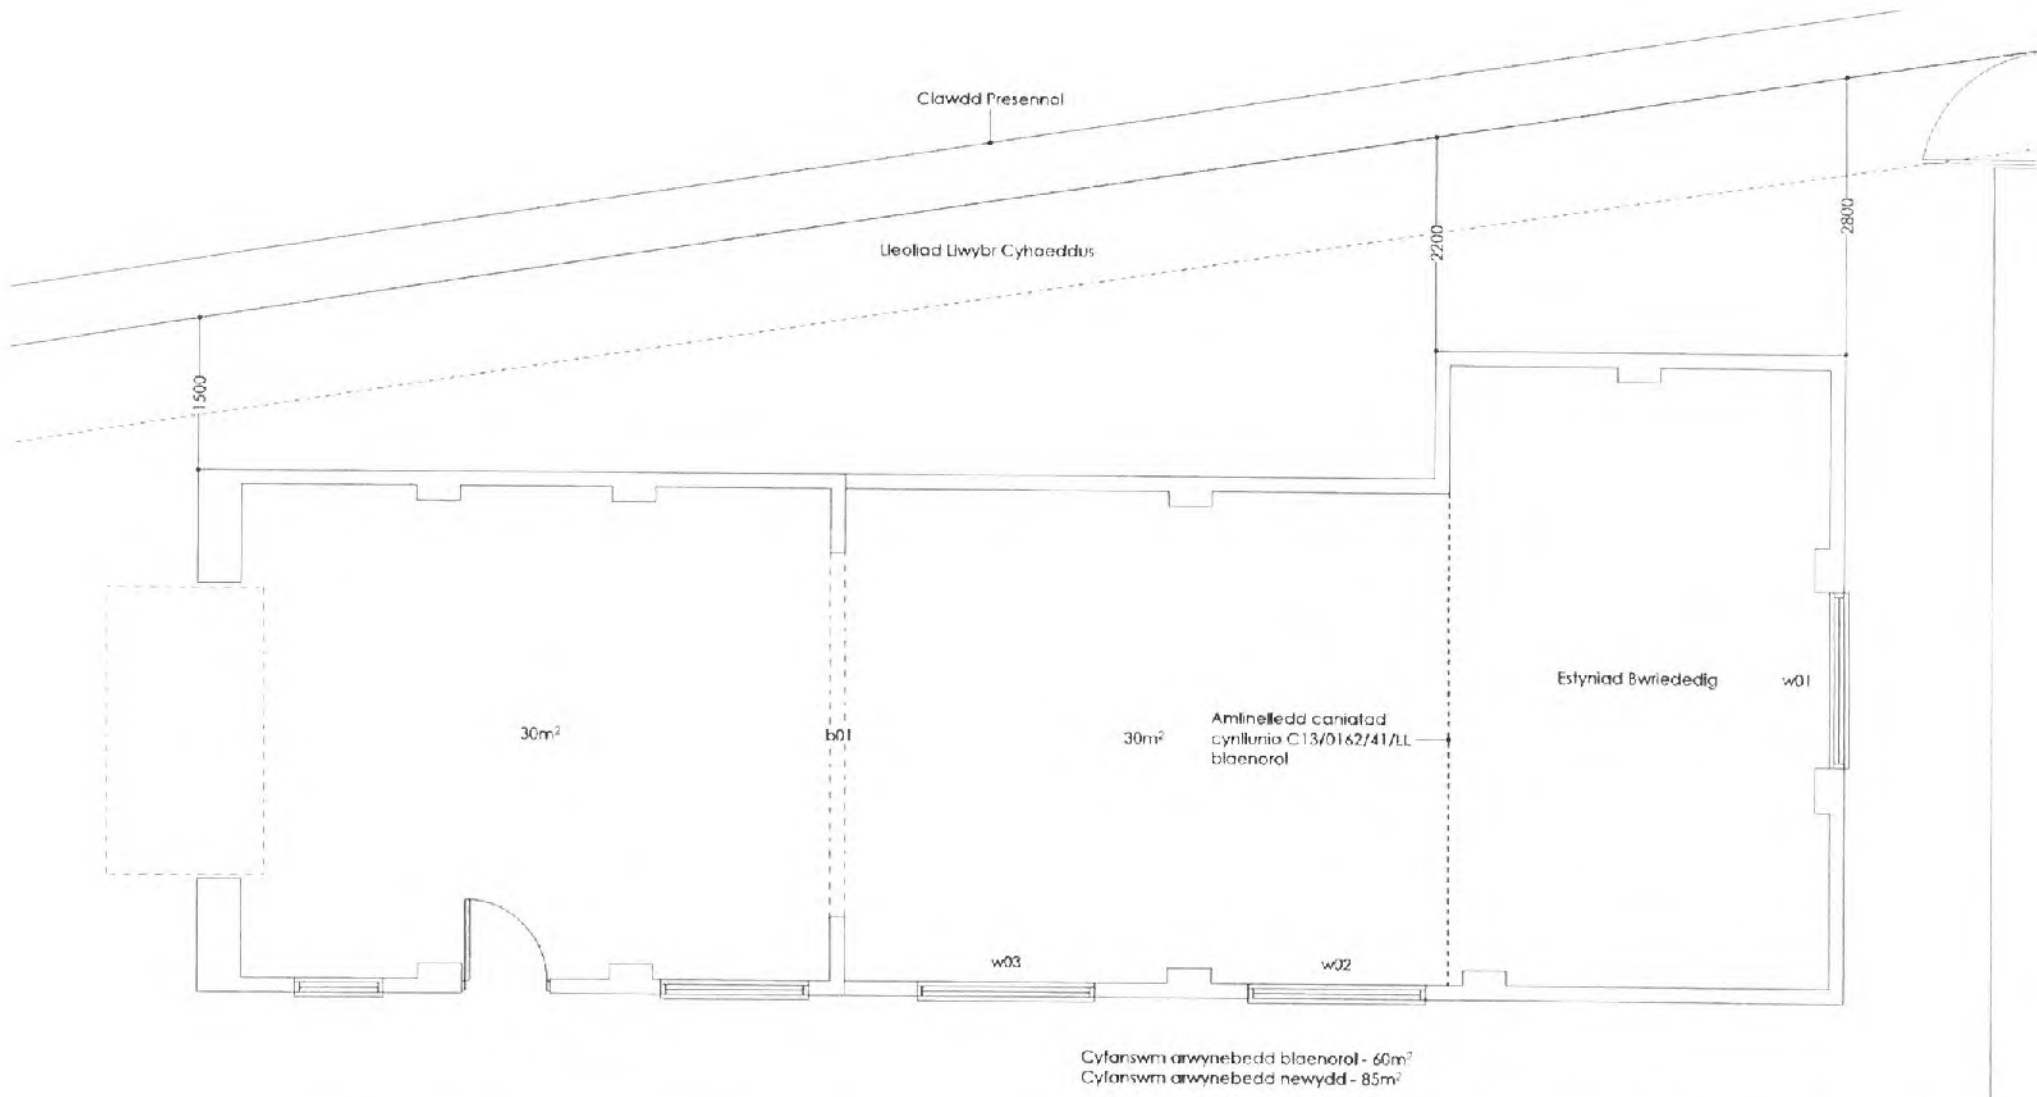


Ap Ithomas Cyl
 Unit 13b
 Ys Oriel
 Parc Menai
 Bangor
 Gwynedd
 LL57 4DF
 01248 670353
 www.ap-ithomas.com
 info@ap-ithomas.com


A. 1/14/13. Gwynedd 2014.09.03 © The drawing is copyright of Ap Ithomas Cyl All rights reserved. No part of this drawing may be reproduced or transmitted in any form or by any means electronic or mechanical, including photocopying, recording, or by any information storage and retrieval system, without permission in writing from the copyright owner.	DATE : 03.09.2014 SCALE : 1:50	
	DRAWN: RWJ CHECKED: AMJ	
	JOB: Estyniad Modurdy Llety Pla Llangybi	
	DRG: Cynllun Llwr Bwriededig	
JOB NO. 5015	DRG. REF. [20] 01	REV. A

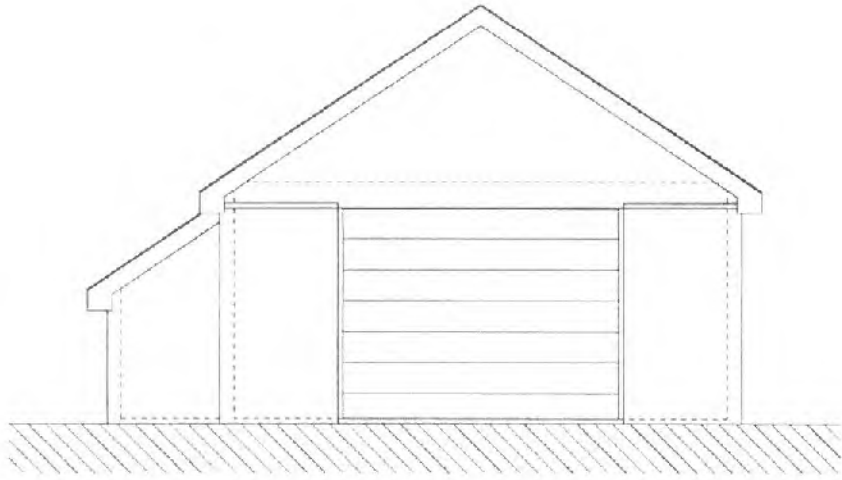

Drychiad Gogledd Orllewinol

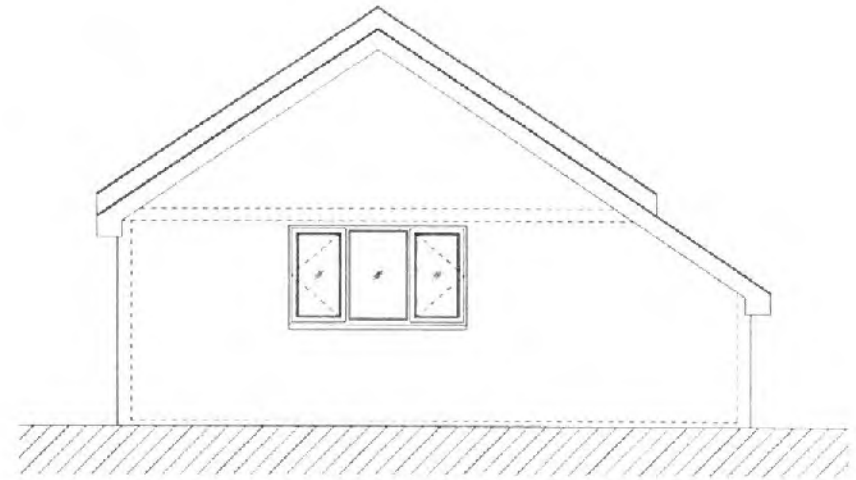



Drychiad De Ddwyrainol

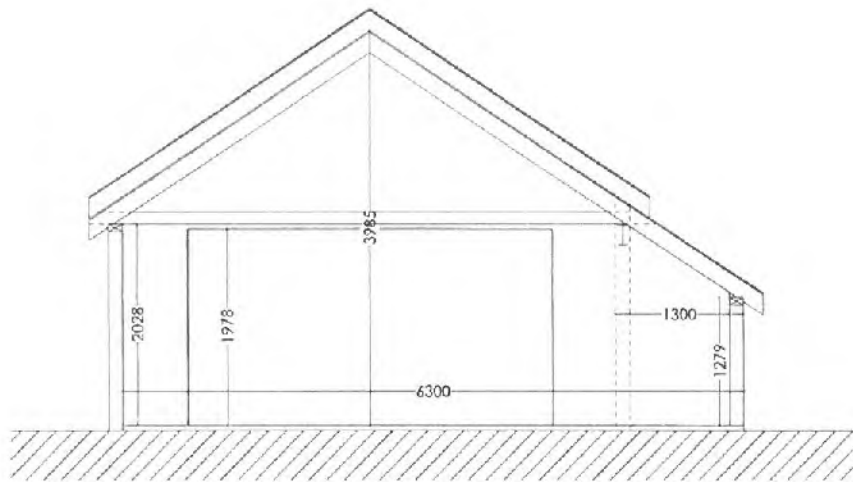


Toriad A - a

Deinyddlau:
Tô - Ulechi glas natural
Muriau - Gorffeniad graean

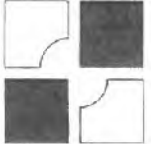
 <p>Ap Thomas Cyl Unit 13b Llys Cwmni Ffrinc Mennai Bangor Gwynedd LL57 4DF 01248 670353 www.apthomas.com info@ap-thomas.com</p>	DATE: 03.09.2014	SCALE: 1:50
	DRAWN: RWJ	CHECKED: AMJ
	JOB: Estyniad Modurdy Llety Plu Llangybi	
	DRG: Drychiadau Bwrlededig	
JOB NO:	DRG. REF:	REV:
5015	(20) 02	*

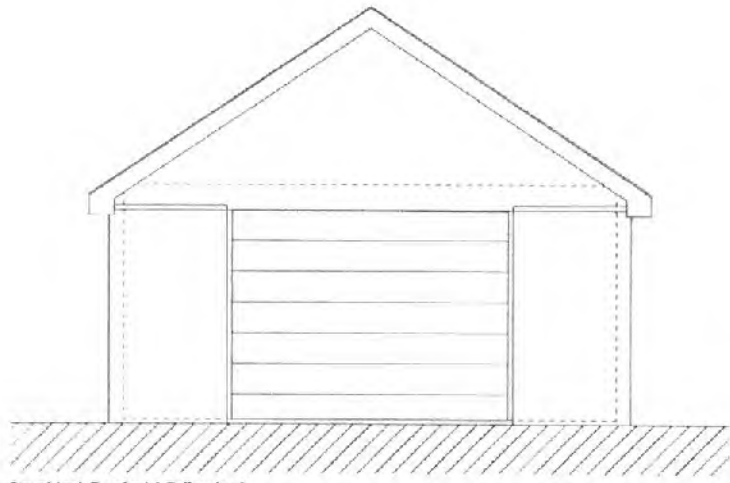


Drychiad Gogledd Orllewinol

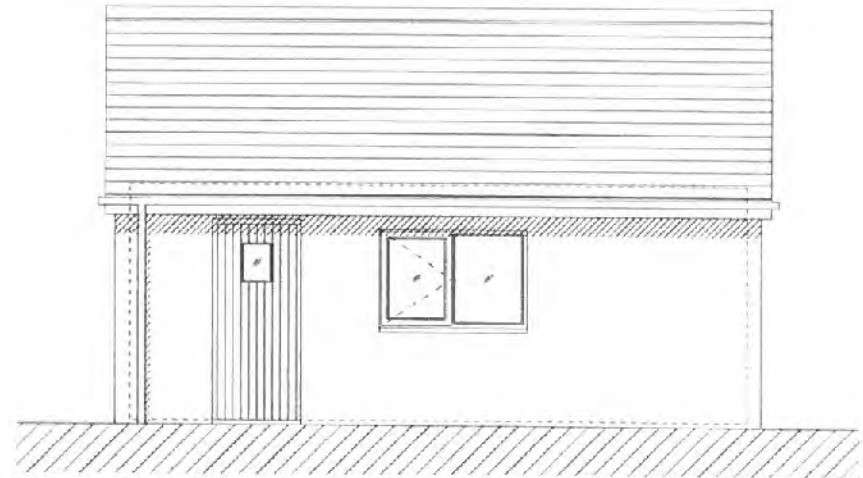


Drychiad De Orllewinol

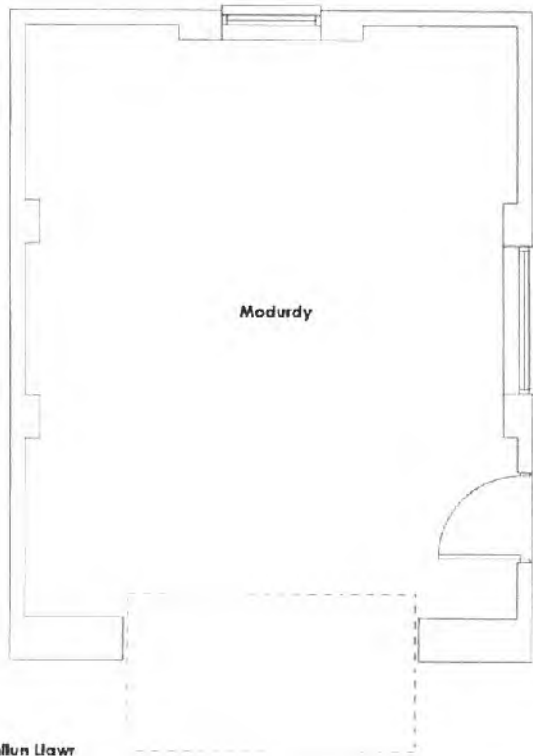

Cynllun Llwr

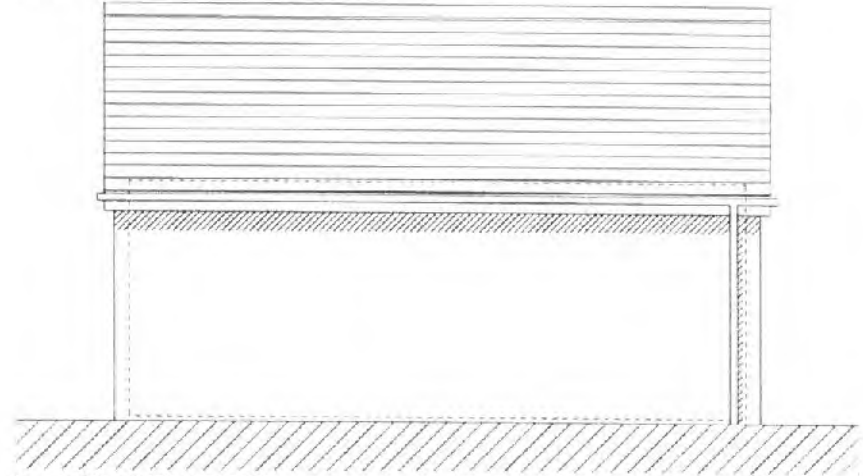

Drychiad Gogledd Ddwyrainol

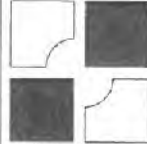 <p>CAIS CYLLUNIO</p> <p>Ap Thomas Cyl Unit 13b Llyd Owen Ffordd Menai Rongor Gwynedd LL57 4DF 01248 670353 www.ap-thomas.com info@ap-thomas.com</p>	<p>DATE : 18.02.2013 SCALE : 1:50</p> <p>DRAWN: THD CHECKED: AMJ</p>	
	<p>JOB: Estyniad Modurdy Llefy Plu Llangybi</p>	
<p>DRG. Cynlluniau Presennol</p>		<p>JOB NO DRG. REF. REV.</p> <p>5015 (00) 01 B</p>