


Rhif y Cais / Application Number : C17/0953/18/LL

Cynllun lleoliad ar gyfer adnabod y safle yn unig. Dim i raddfa.
Location Plan for identification purposes only. Not to scale.

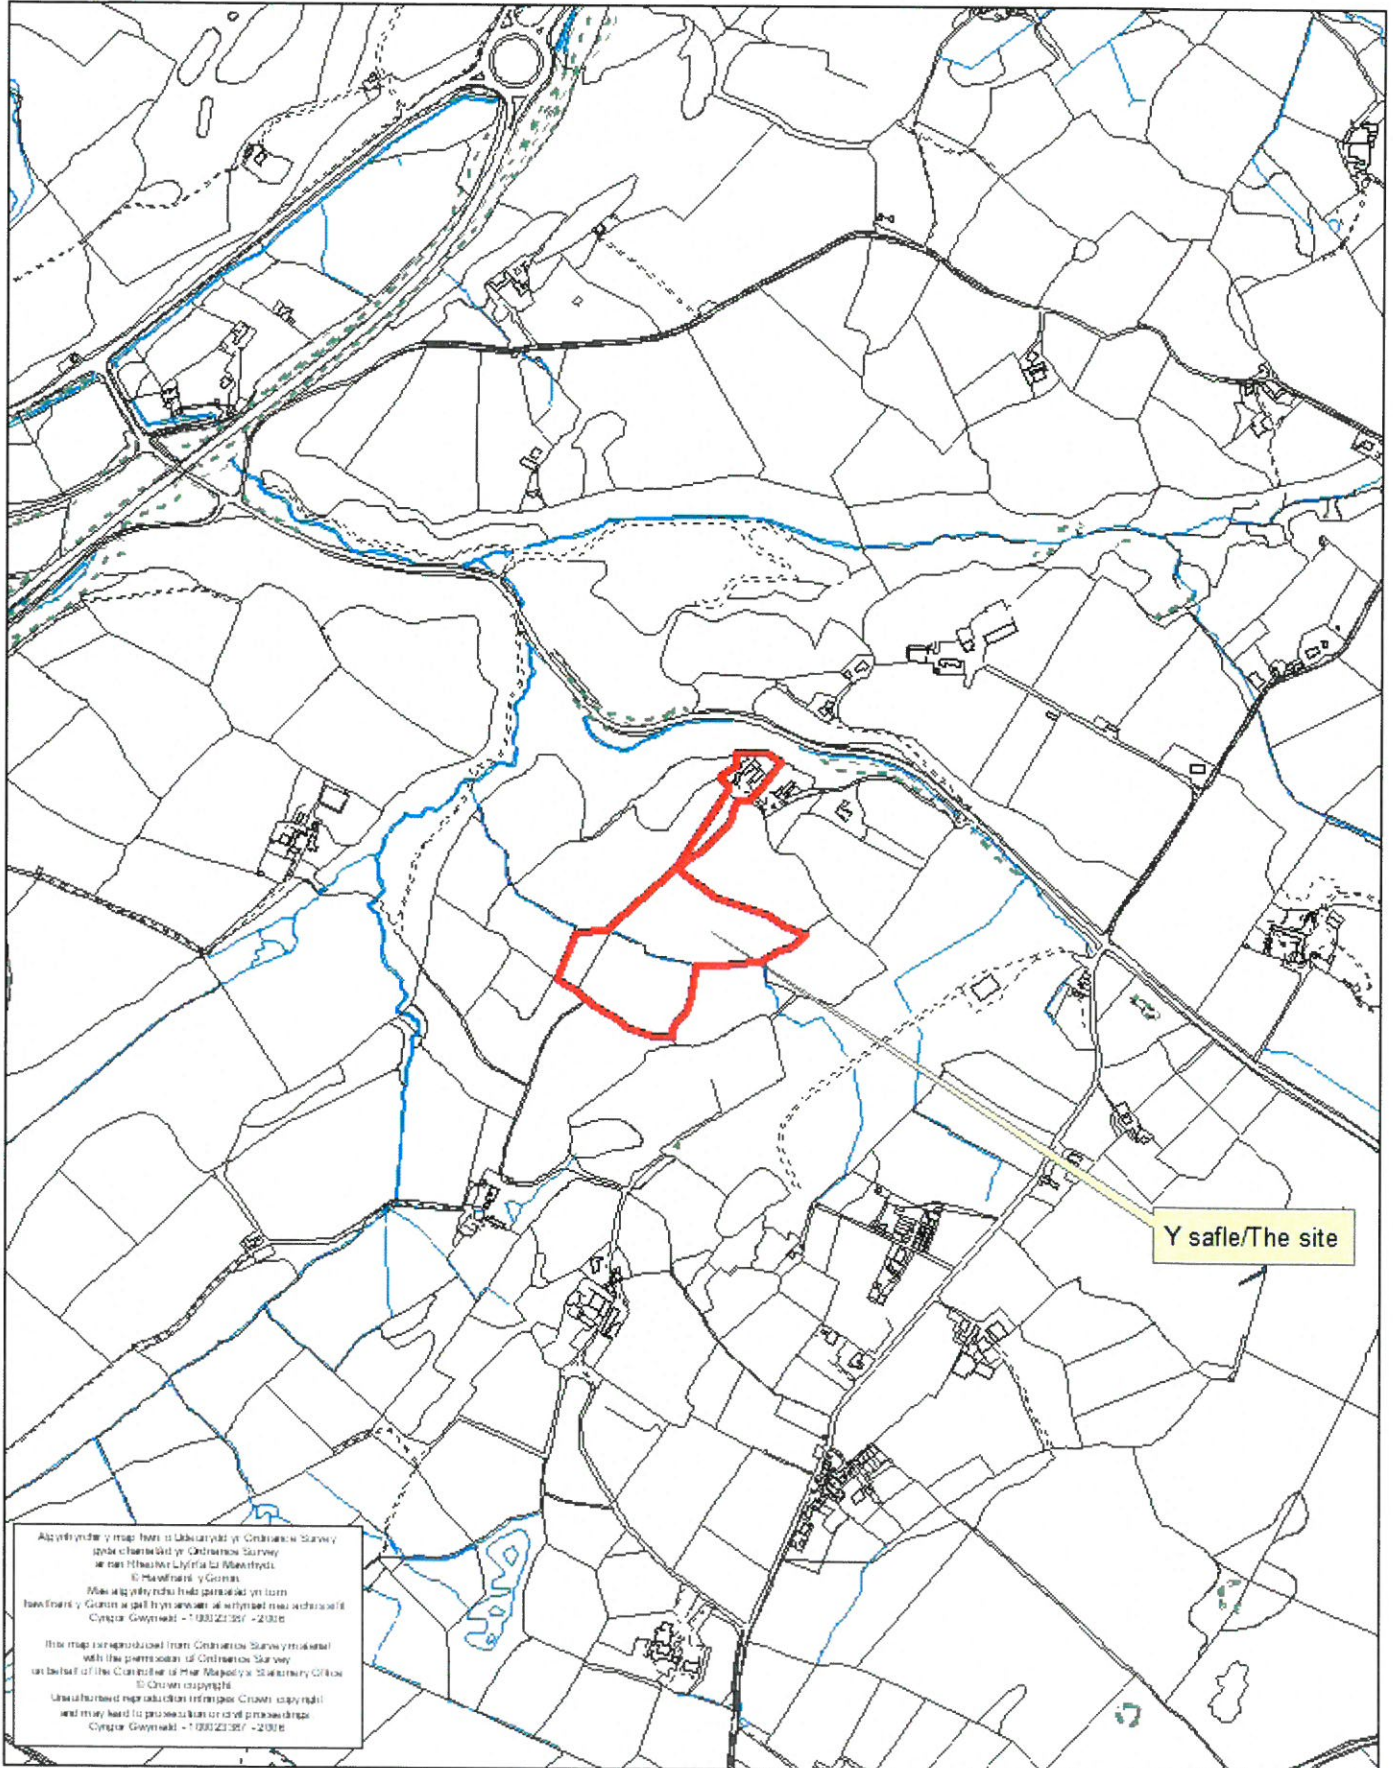

Y safle/The site

All cyfrwyd y map hon o ddiwydiad y Cofrestru Survey
yspe chaeirid y Cofrestru Survey
a'r map Hyspwr Llyfrfa i'r Mawrth.
© Hyspwr y Gorn.
Mae'r ymlyddiaid hyspwr yn hyspwr
hyspwr y Gorn a'r hyspwr a'r hyspwr
Cynllun Gwynedd - 10022367 - 2018
This map is reproduced from Ordnance Survey material
with the permission of Ordnance Survey
on behalf of the Controller of Her Majesty's Stationery Office
© Crown copyright
Unauthorized reproduction infringes Crown copyright
and may lead to prosecution or civil proceedings
Cynllun Gwynedd - 10022367 - 2018

Copyright 2017
 All rights reserved. This drawing is the property of WMS Design and Architecture Ltd.
 It is to be used for the project only and is not to be reproduced or used in any other project without the written consent of WMS Design and Architecture Ltd.
 All dimensions are in millimetres unless otherwise stated.
 All work is to be completed in accordance with the current Building Regulations and all relevant standards.



Site Layout 1:500

Rev	Change to	Description	Date	Initials



Pen House | St. Georges Road | Merthyr Tydfil | CF47 1LW
 1.012482.717230 | e. office@wmsdesign.co.uk | w. www.wmsdesign.co.uk

Proposed Camping Pods
Hafan Y Wennol
Nant Y Garth

Access from Hafan Y Wennol

Project	Drawing Status	Date	
BH444	Preliminary	02/10/2017	
Originator	Scale @ A2	Number	Rev
Adam Williamson	1:500	A-01-03	

This document and the design contained herein is the property of WMS Design and Architecture Ltd. It is to be used for the project only and is not to be reproduced or used in any other project without the written consent of WMS Design and Architecture Ltd. All dimensions are in millimetres unless otherwise stated. All work is to be completed in accordance with the current Building Regulations and all relevant standards.

