


Ordnance Survey (c) Crown Copyright 2018. All rights reserved. Licence number 100022432

## Location Plan 1:1250







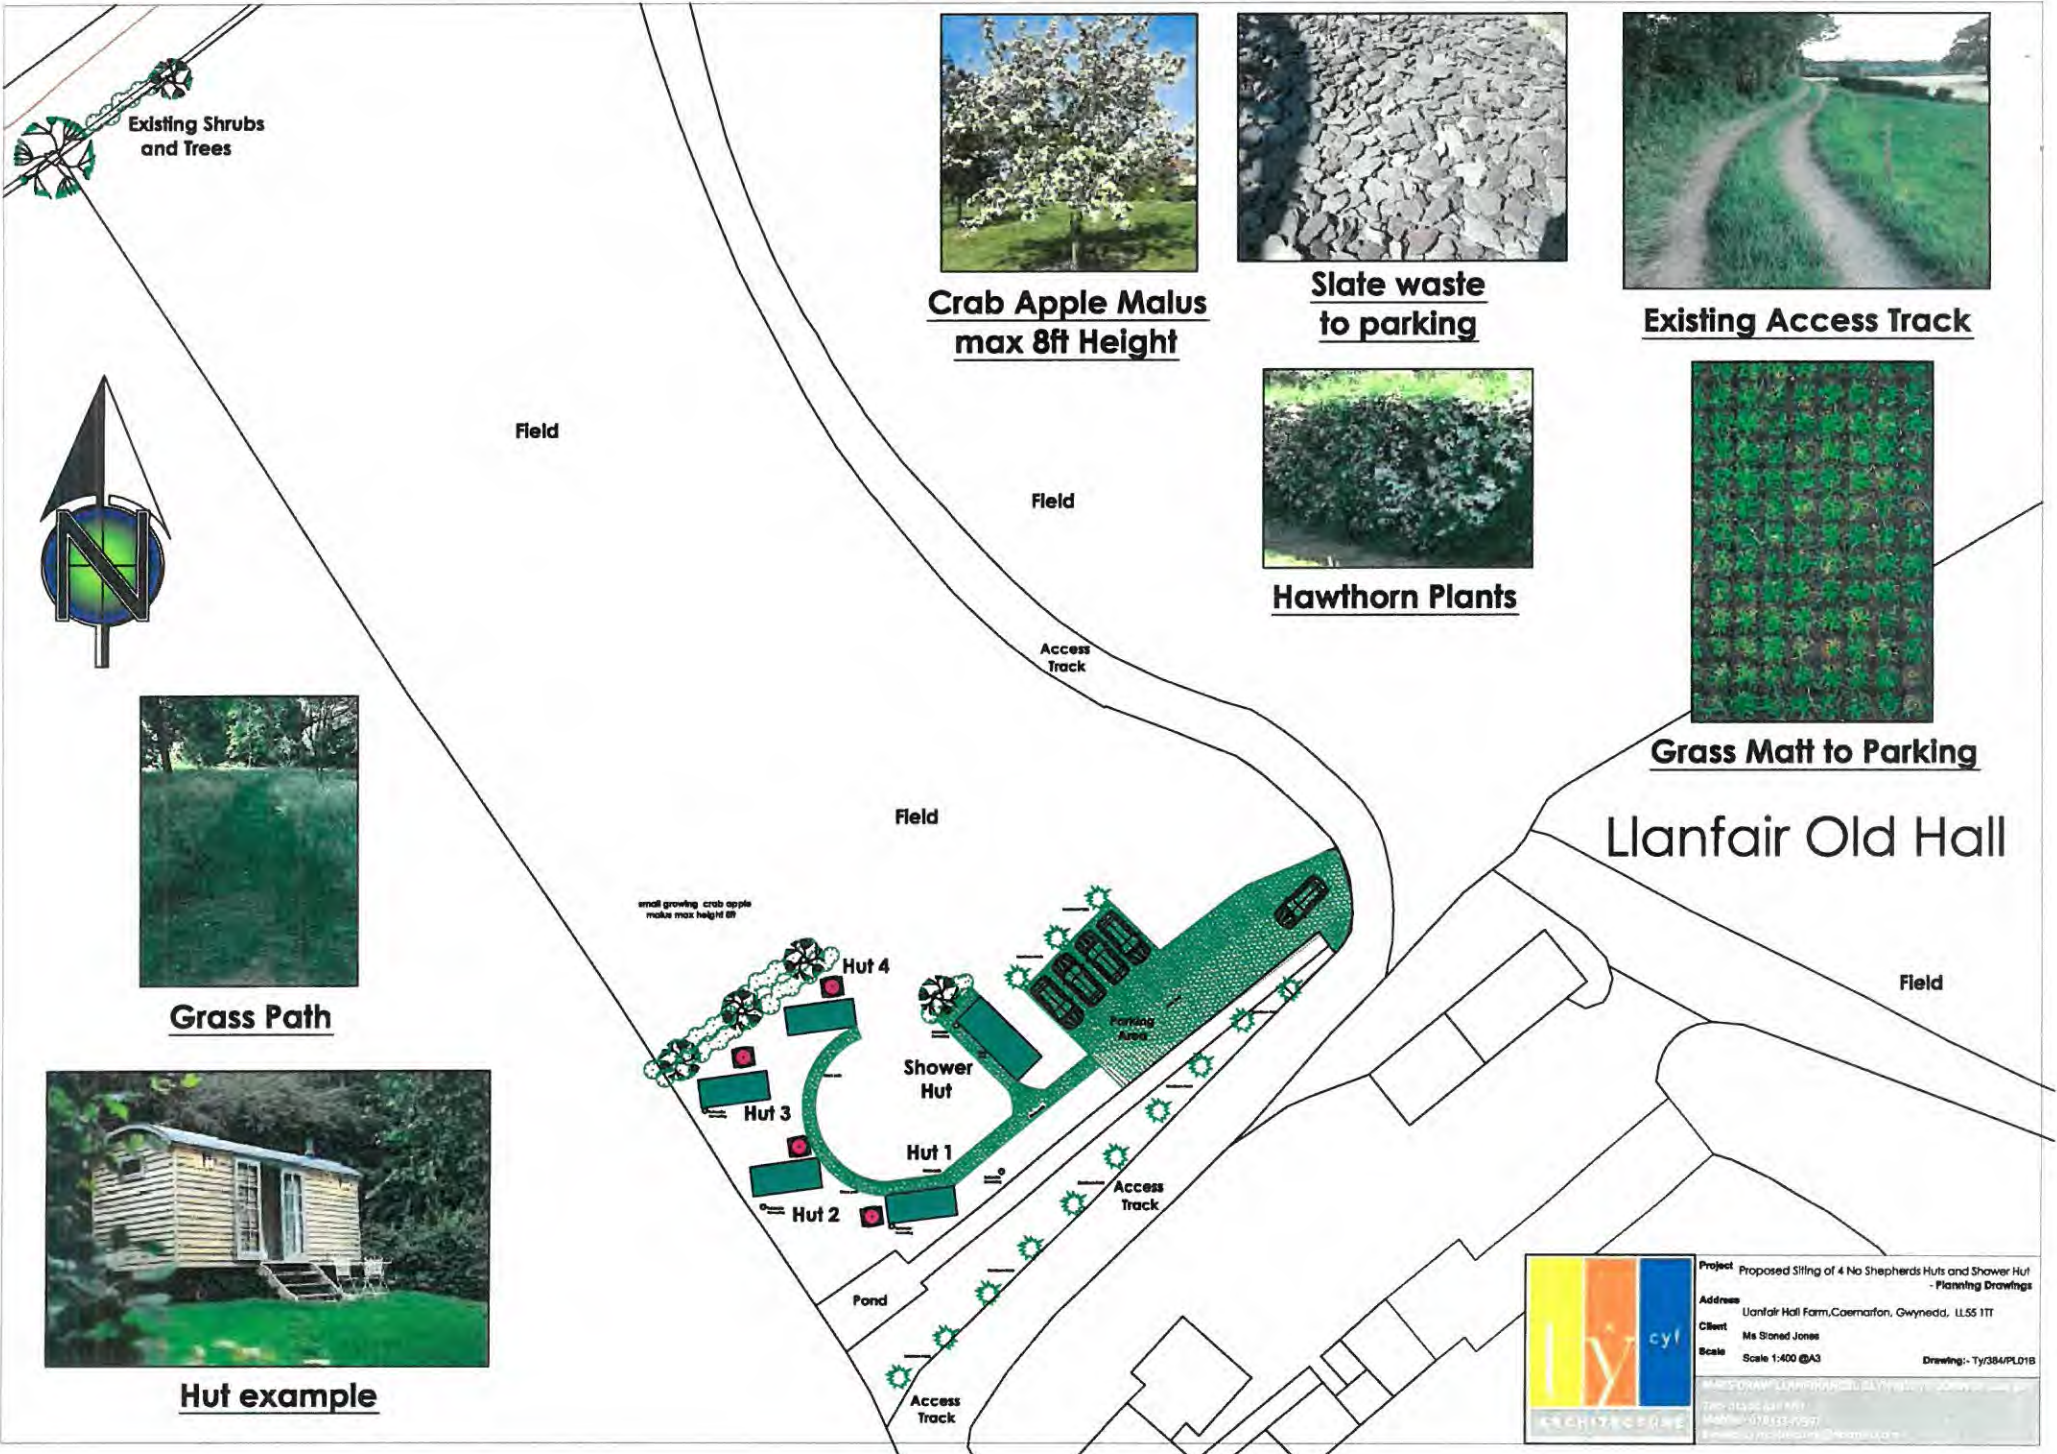

Existing Shrubs and Trees



**Crab Apple Malus**  
max 8ft Height



**Slate waste**  
to parking



**Existing Access Track**

Field

Field

Access Track

Field

small growing crab apple make max height 8ft

Hut 4

Shower Hut

Hut 3

Hut 1

Hut 2

Pond

Access Track

Forming Area

Access Track



**Grass Matt to Parking**

Llanfair Old Hall

Field



**Grass Path**




**Hut example**



Project Proposed Siting of 4 No Shepherds Huts and Shower Hut  
- Planning Drawings  
Address Llanfair Hall Farm, Coernarfon, Gwynedd, LL55 1TT  
Client Ms Stoned Jones  
Scale Scale 1:400 @A3  
Drawing:- Ty/384/PL018  
Architect: CYL ARCHITECTURE, 22, Ynys-y-Ddraig, Llanfair-ym-Muallt, Gwynedd, LL55 1YD  
Tel: 01248 841 881  
Mobile: 017833 1937  
www.cyl-architects.co.uk




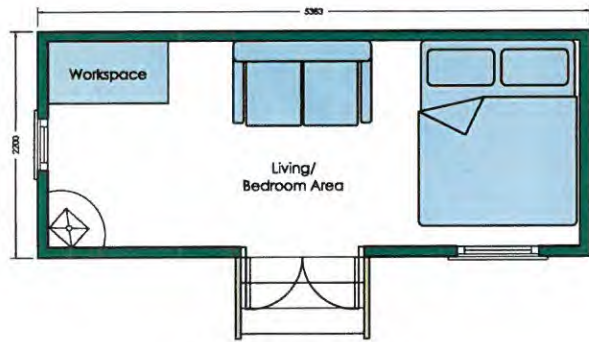


Floor Plan




Front Elevation

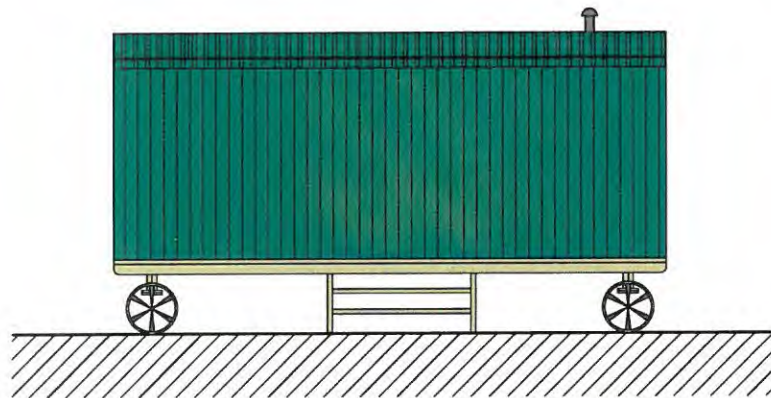

Rear Elevation

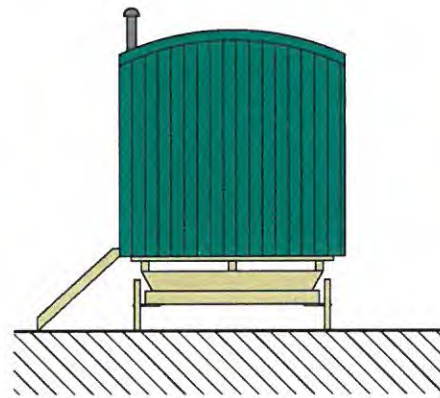


Side Elevation

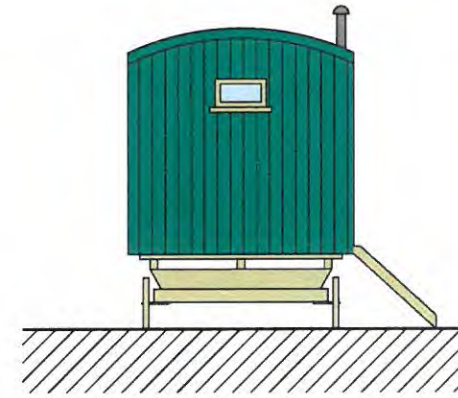

Side Elevation

**Shepherds Hut**

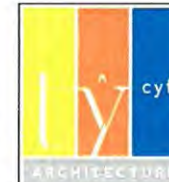

**Project** Proposed Siting of 4 No Shepherds Huts and Shower Hut  
- Planning Drawings  
**Address** Llanfair Haf Farm, Coernarfon, Gwynedd, LL55 1TT  
**Client** Ma Siomed Jones  
**Scale** Scale 1:50 @A3 **Drawing:-** Ty384PL02

WALES: 01480 430 857  
UK: 01480 430 857  
E: info@tycyf.co.uk  
W: www.tycyf.co.uk