



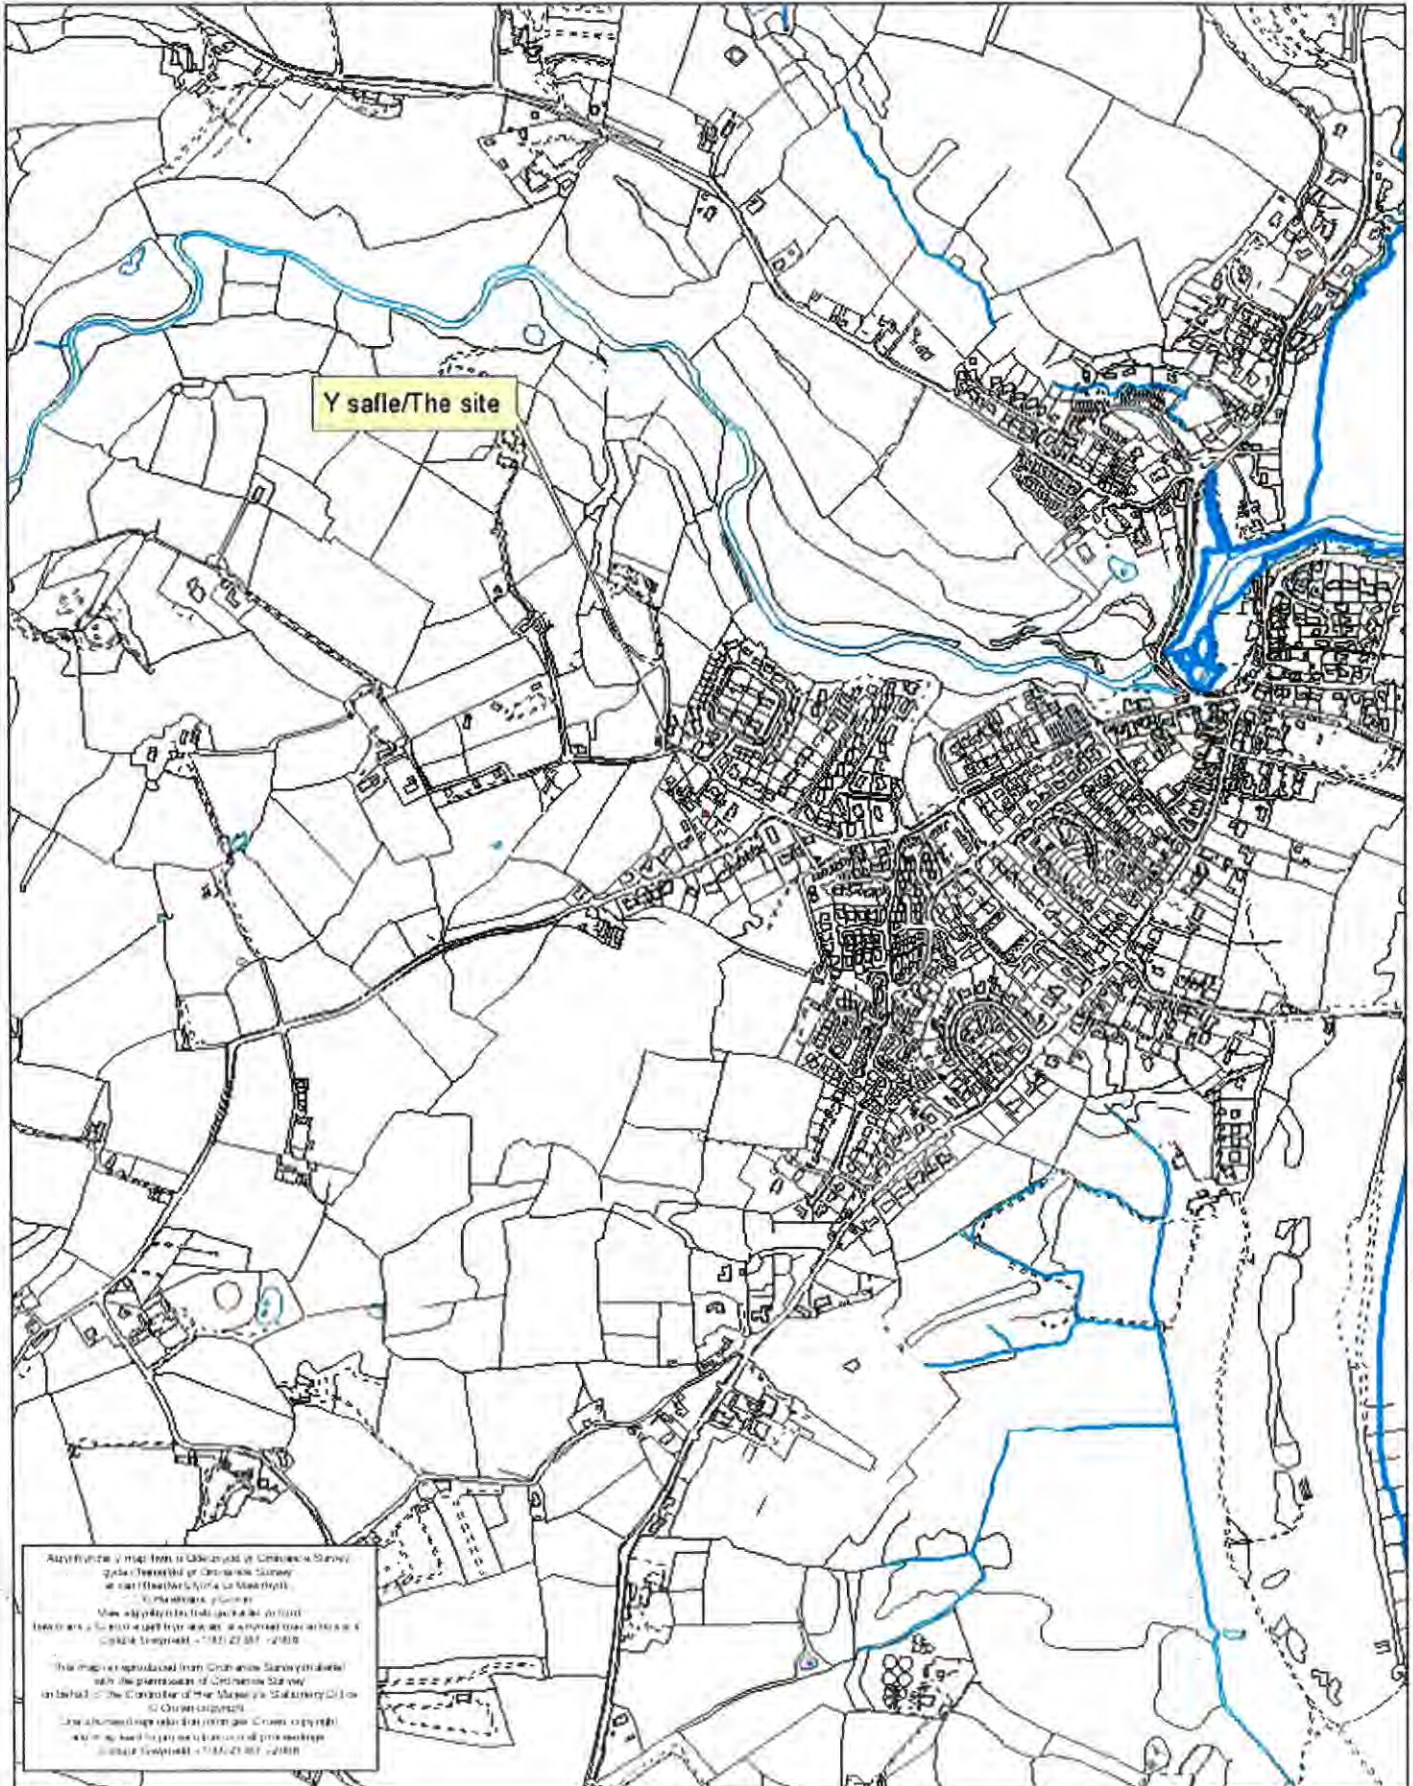

Rhif y Cais / Application Number : C18/0718/39/LL

Cynllun lleoliad ar gyfer adnabod y safle yn unig. Dim i raddfa.
Location Plan for identification purposes only. Not to scale.

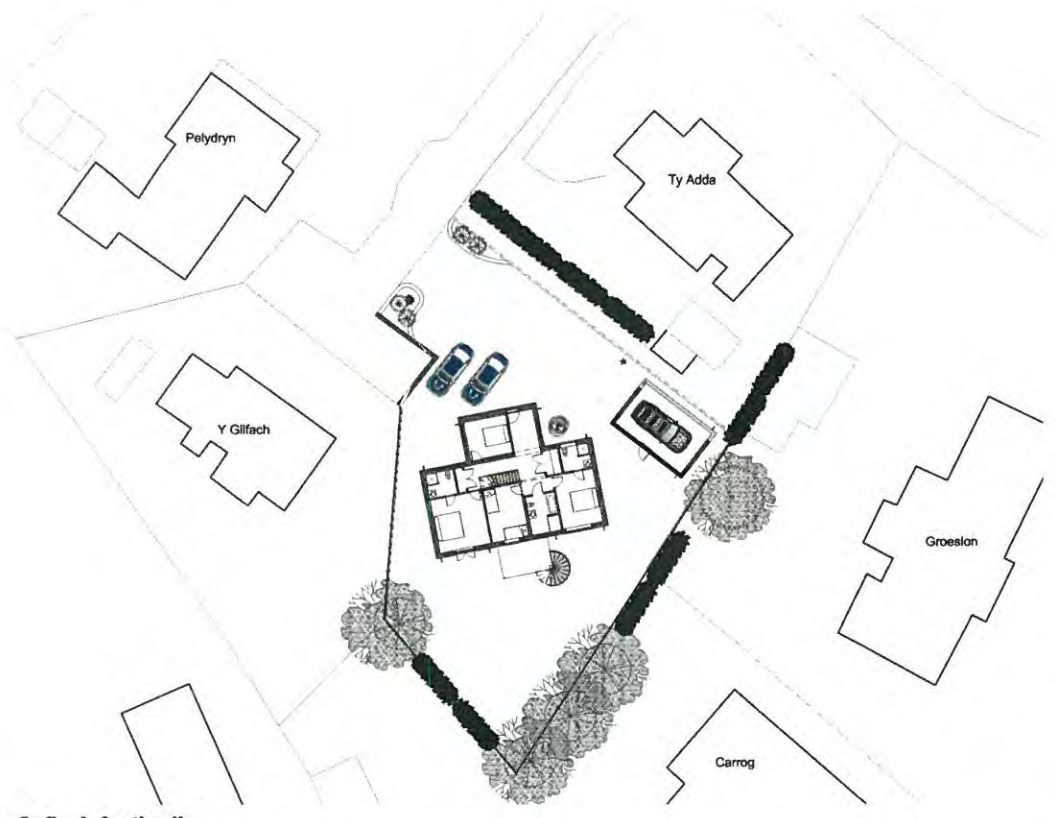



1 Safe Arfaethedig
1 : 200



3 Lleoliad
1 : 1250

MODURAU - NOTES



Do not scale the drawing. Contractors must check all dimensions from site.
 This drawing is copyright.


Rev	Description	Date
A	Reduce Porch	24/10/17
B	Reduce o/a size	31/10/17
C	Detached Garage	10/11/17
D	Reduce garden access	02/01/18
E	Remove Garage	14/02/18
F	Reinstate garage	20/04/18
G	Balcony	21/05/18
H	Reduce balcony size	10/7/18

TEITL PROSECT - PROJECT TITLE
**Tir ger Ty Adda,
 Abersoch**


TEITL - TITLE
Lleoliad Safe

CLIENT - CLIENT

DEWLINYSYD GŵN DRAWN BY GEW	DEWLINYSYD GŵN CHECKED BY HEW	SPONSOR DATE 11/07/17
GRADDFA - SCALE (@ A1) As indicated		RHIF PROSECT - PROJECT NUMBER 0511
RHIF CYMALLUN - DRAWING NUMBER 0511 - S101		REV H

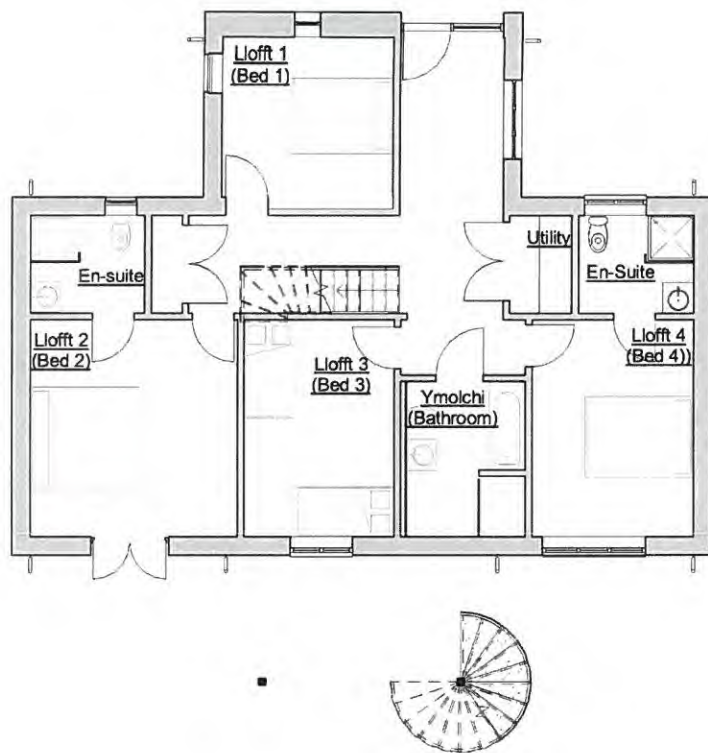

1 Llawr Gwaelod (Ground Floor)
1 : 100

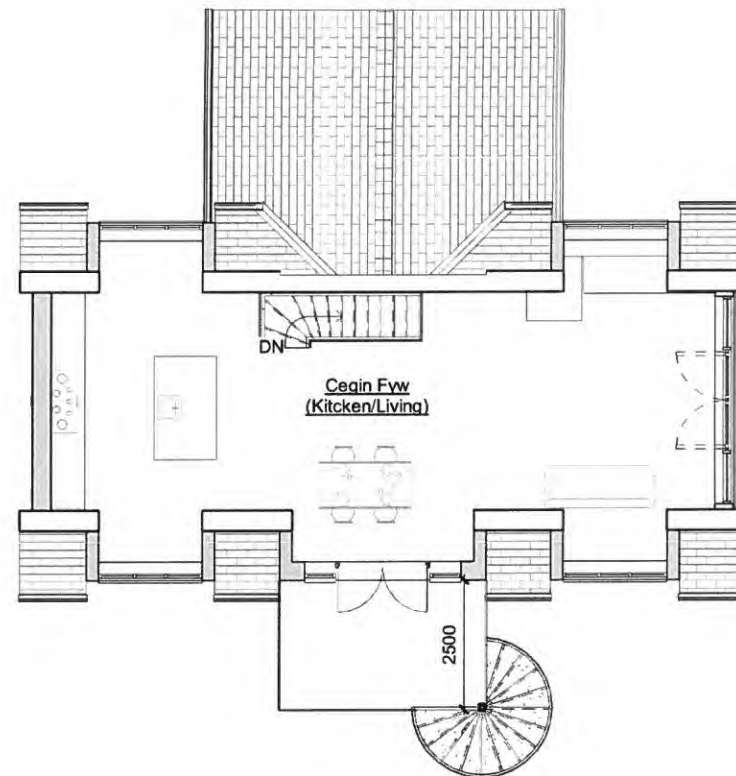

2 Llawr Cyntaf (Frist Floor)
1 : 100

Do not scale this drawing. Contractors must check all dimensions from site. This drawing is copyright

No.	Description	Date
A	Reduce Porch	24/10/17
B	Reduce o/a size	31/10/17
C	Detached Garage	10/11/17
D	Reduce garden access	02/01/18
E	Balcony	21/5/18
F	Revise balcony size	10/7/18

Haydn E. Williams Cyf.

 Gellidara, Penrhos, Pwllheli, Gwynedd, L153 7HF
 Syrfewyr Adeiladu Siartredig
 Chartered Building Surveyors

(01758) 614444
 info@haydnwilliams.com
 www.haydnwilliams.com

TEITL PROSIECT - PROJECT TITLE	Tir ger Ty Adda, Abersoch
TEITL - TITLE	Cynllun Llawr

CLEIENT - CLIENT		
DYDDIAD - DATE	RHIF PROSIECT - PROJECT NUMBER	GRADDFA - SCALE (@ A3)
29/9/17	0511	1 : 100
DARLYNWYD GAN DRAWN BY	RHIF CYNLLUN - DRAWING NUMBER	REV
GEW	0511-A101	F
GWIRWYD GAN CHECKED BY	HEW	



1 Gogledd (North)

1 : 100

Waliau o rendr llyfn a gwaith cerrig naturiol. (Smooth render and natural stonework walls)
 To llechi Cymraeg neu debyg. (Roof covered with Welsh slate or similar)
 Ffenestri gyda fframiau llwyd tywyll. (Dark grey window frames)




2 Dwyrain (East)

1 : 100



3 De (South)

1 : 100

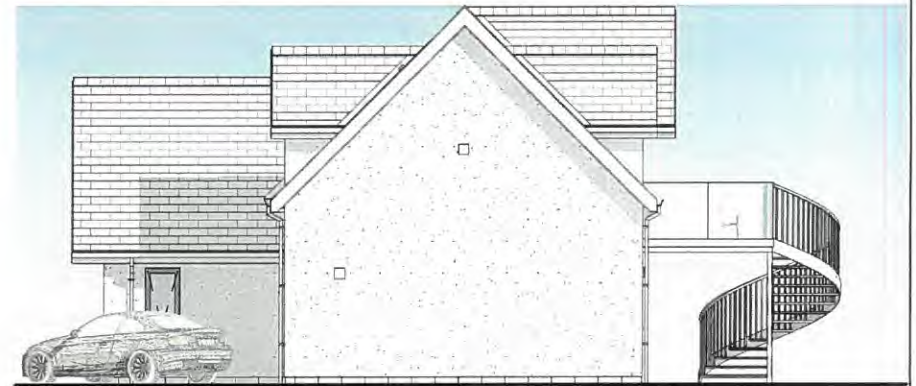

4 Gorllewin (West)

1 : 100

Do not scale this drawing. Contractors must check all dimensions from site. This drawing is copyright

No.	Description	Date
A	Reduce Porch	24/10/17
B	Reduce o/a size	31/10/17
C	Detached Garage	10/11/17
D	Reduce garden access	02/01/18
E	Balcony	21/5/18
F	Revise balcony size	10/7/18



Haydn E. Williams Cyf.

**Syrfewyr Adeiladu Siartredig
 Chartered Building Surveyors**



Gellidara, Penrhos, Pwllheli, Gwynedd, LL53 7HF
 (01758) 614444
 info@haydnwilliams.com
 www.haydnwilliams.com

TEITL PROSIECT - PROJECT TITLE		CLEIENT - CLIENT	
Tir ger Ty Adda, Abersoch			
TEITL - TITLE		Edrychiadau	
DYDDIAD - DATE	RHIF PROSIECT - PROJECT NUMBER	GRADDFA - SCALE (@ A3)	
29/9/17	0511	1 : 100	
DARLYNWYD GAN DRAWN BY	GEW	RHIF CYNLLUN - DRAWING NUMBER	REV
GWIRWYD GAN CHECKED BY	HEW	0511-A102	F