




Rhif y Cais / Application Number : C18/112⁵/17/LL

Cynllun lleoliad ar gyfer adnabod y safle yn unig. Dim i raddfa.
Location Plan for identification purposes only. Not to scale.

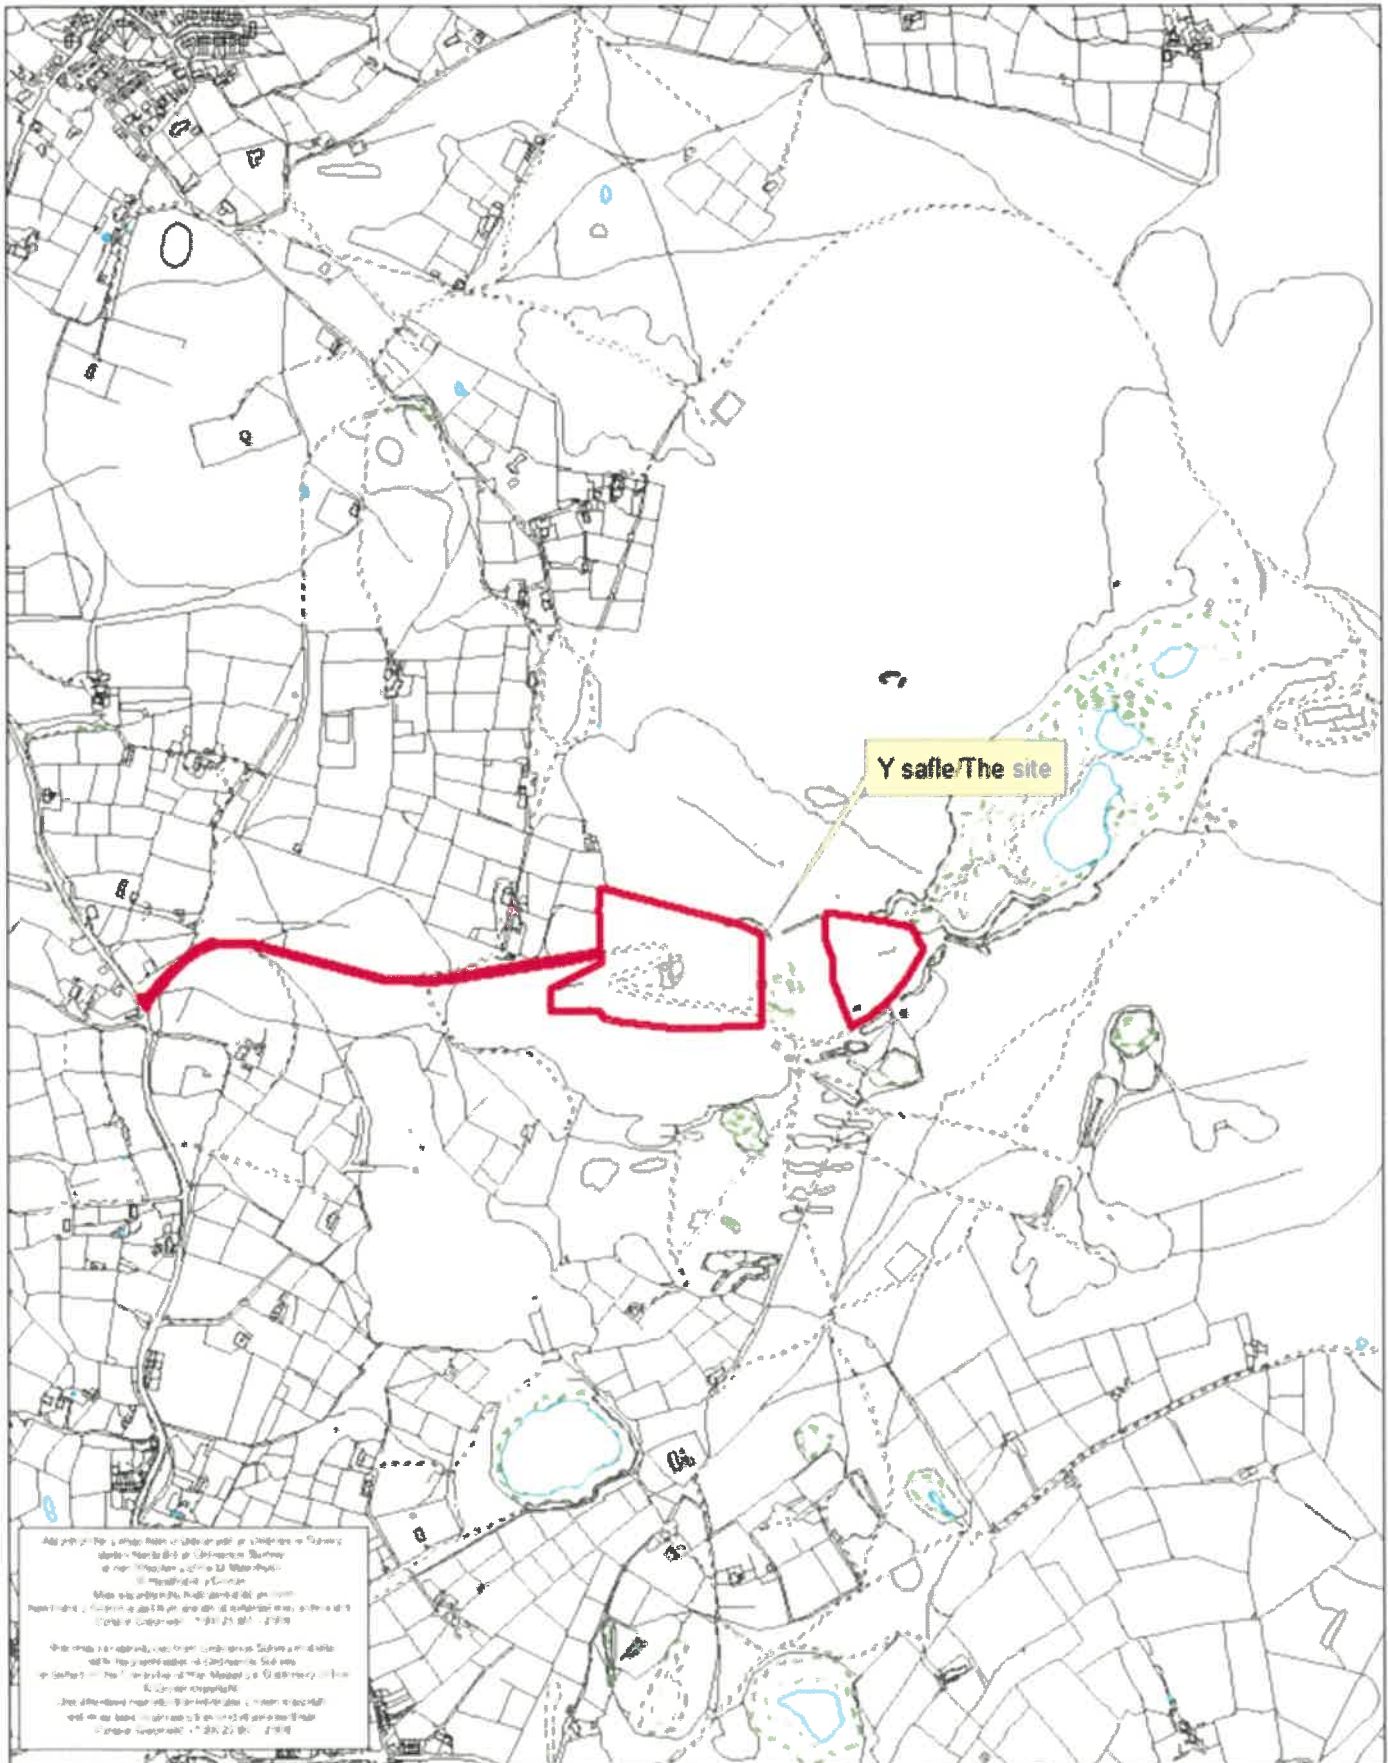



Scale Bar (1:25,000)



Oaktree Environmental Ltd
Waste, Planning and Environmental Consultants

Unit 5, Oasis Park
19 Road One
Winsford Ind. Est.
Winsford, Cheshire
CW7 3RY

t 01606 558833
f 01606 861182

w: www.oaktree-environmental.co.uk
e: sales@oaktree-environmental.co.uk



Drawing No: 3969/1746/01 Rev: -

Title: SITE LOCATION MAP

Site: Moel Tryfan Quarry, Rhosgadfan, Gwynedd


Client: CCSQ Ltd

Date: 28 November 2018 Job: 3969

Drawn: RS Checked: - Client: 1746


Scale: 1:25,000 Printed @: A4

KEY:  Site location

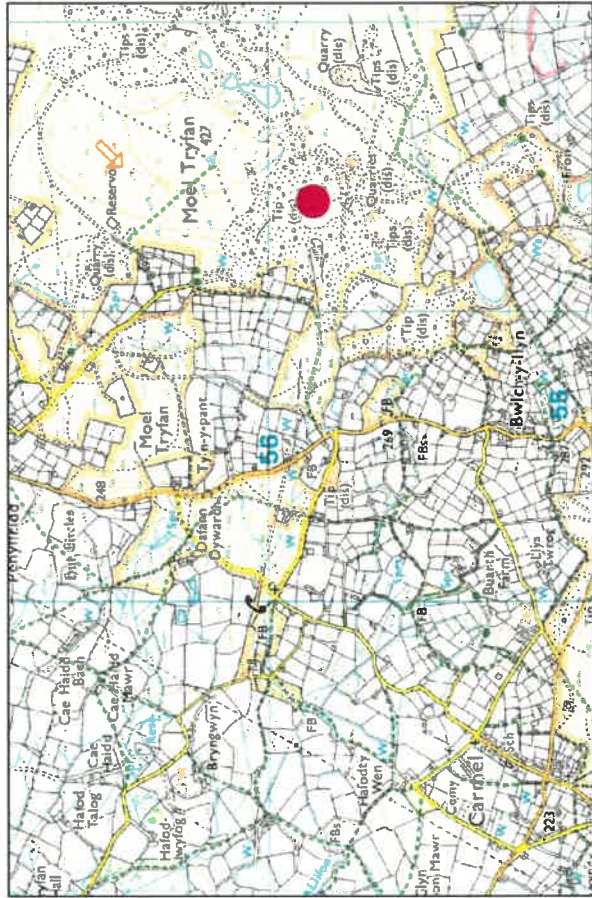

REVISION HISTORY

Rev:	Date:	Init:	Description:
-	28/11/18	RS	Initial drawing

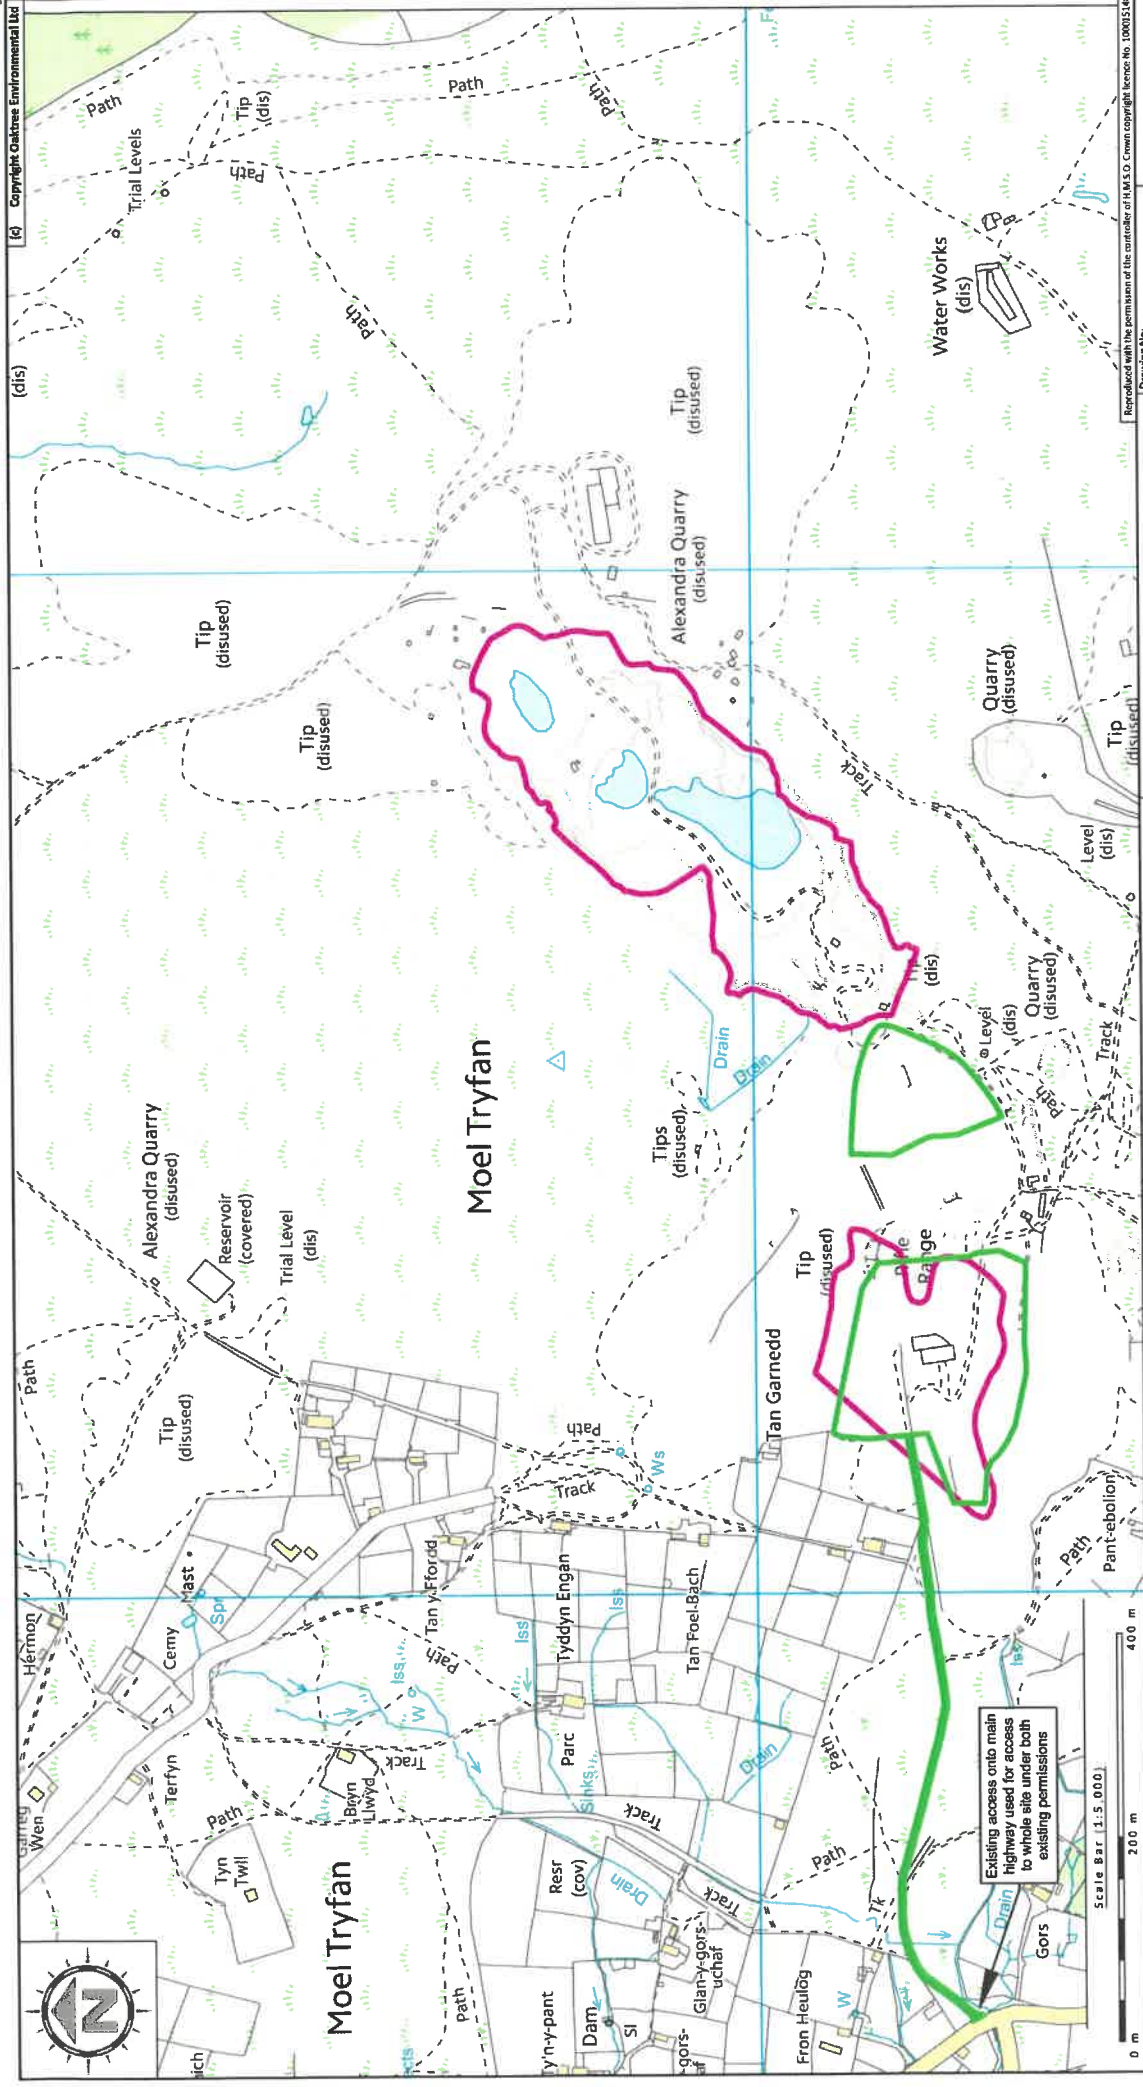

Notes:
 (1) Drawing for indication only.

Key:
 Application boundary for the existing 'ROMP permission' (C16/0063/17/MW)
 Application boundary for the existing 'Reprocessing permission' (C18/0125/17/MW)

REVISION HISTORY

Rev:	Date:	Description:
A	28/11/18 03/12/18	Initial drawing

Drawing No: 3969/1746/03
Date: 28 November 2018


Title: ACCESS ARRANGEMENT
Rev: A

Site: Moel Tryfan Quarry, Rhosgadfan, Gwynedd
Client: CCSQ Ltd
Scale: 1:5,000 @ A3
Drawn: RS
Checked:
Job: 3969
Client: 1746

Scale Bar: 1:5,000
 0 m, 200 m, 400 m

Existing access onto main highway used for access to waste site under both existing permissions

Oaktree Environmental Ltd
 Waste Management and Environmental Consultants
 Lime House, Road Two
 Winsford Industrial Estate
 Winsford, Cheshire CW7 3QZ
 Tel: 01606 598633
 E-mail: sales@oaktree-environmental.co.uk

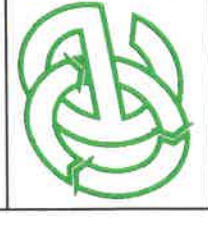

(c) Copyright Oaktree Environmental Ltd
 Reproduced with the permission of the controller of H.M.S.O. Crown copyright licence No. 10003146

