


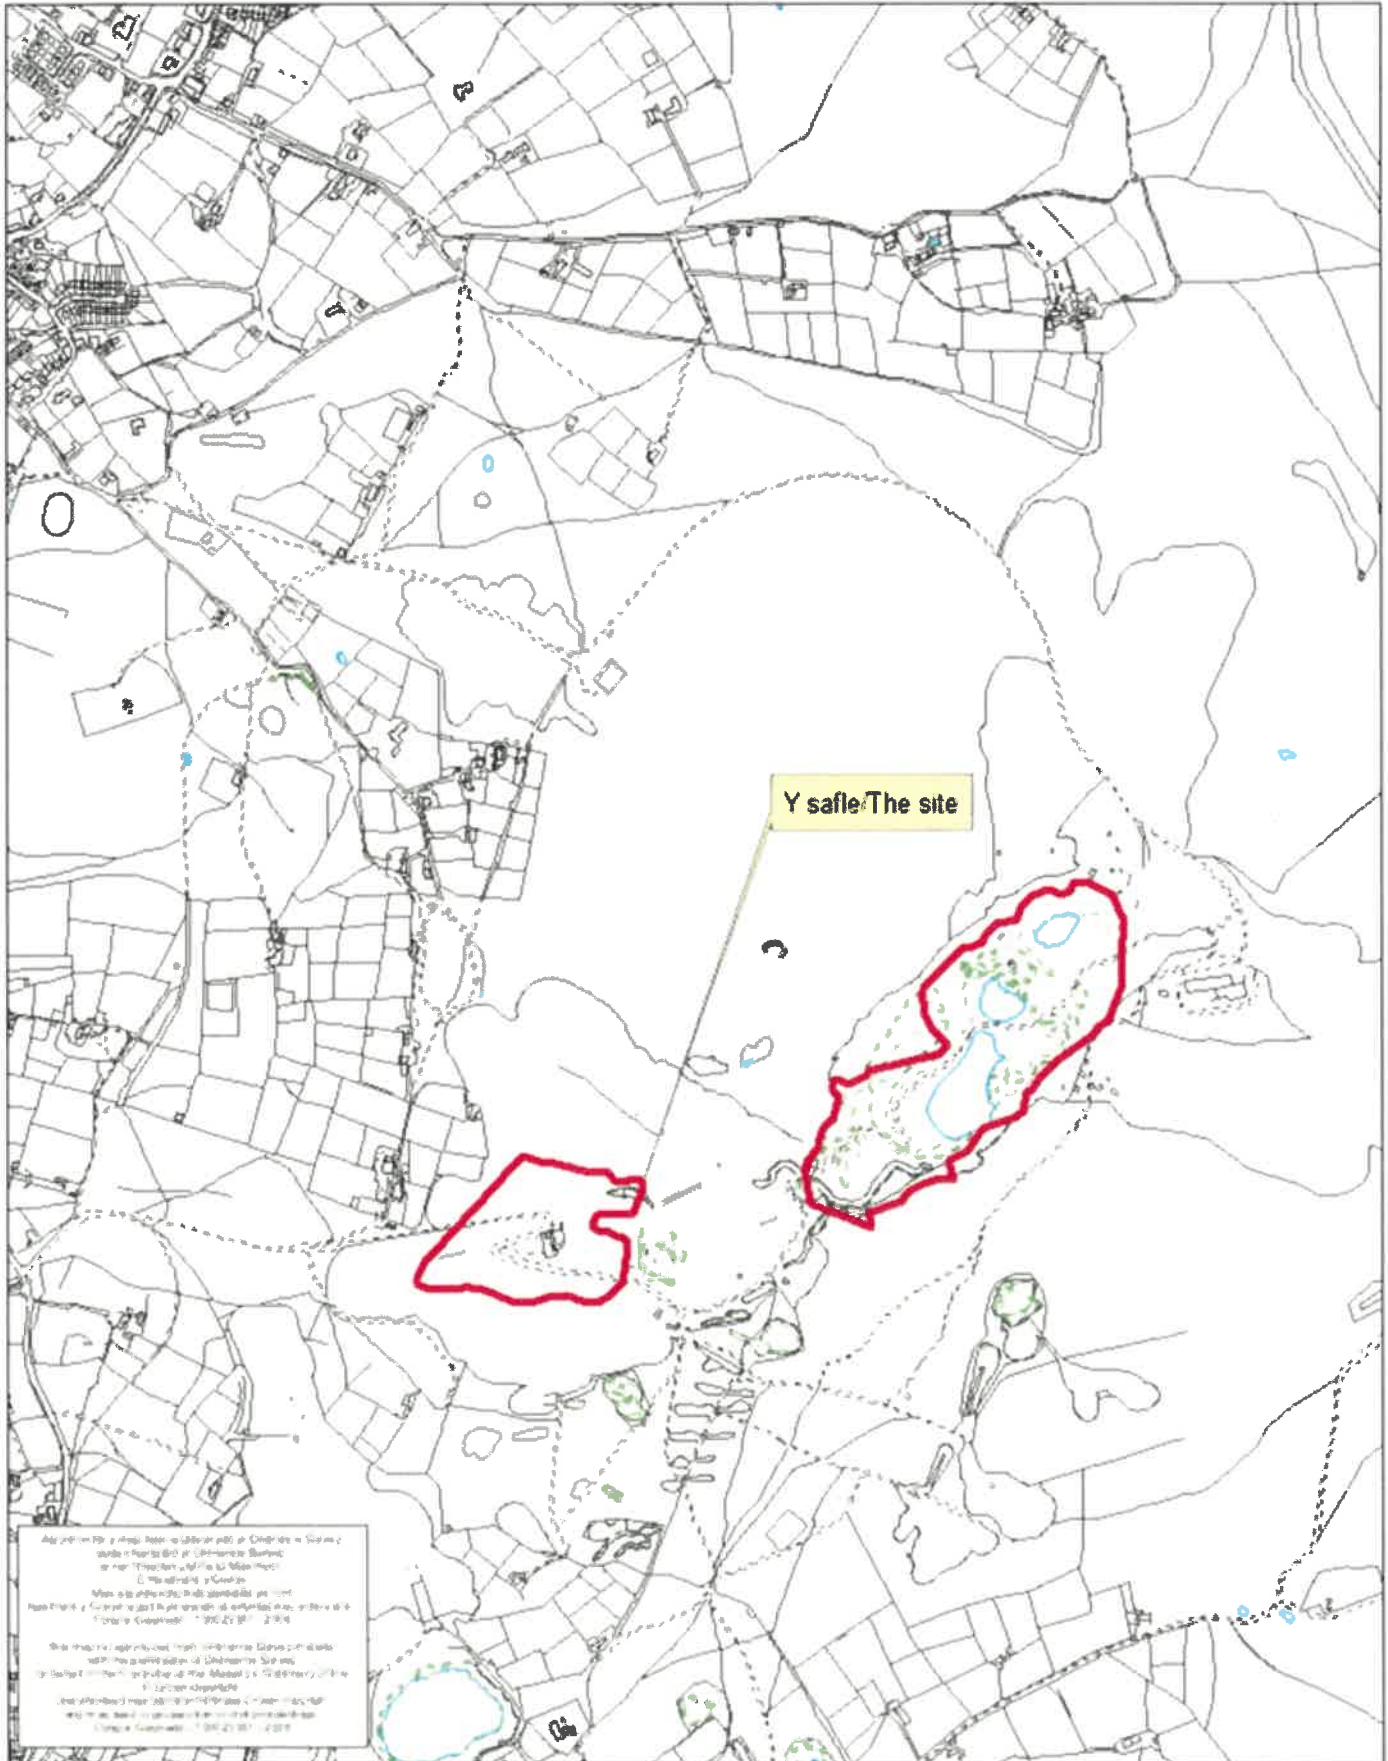

Rhif y Cais / Application Number : C18/1126/17/LL

Cynllun lleoliad ar gyfer adnabod y safle yn unig. Dim i raddfa.
Location Plan for identification purposes only. Not to scale.



Scale Bar (1:25,000)



Oaktree Environmental Ltd
Waste, Planning and Environmental Consultants

Unit 5, Oasis Park
19 Road One
Winsford Ind. Est.
Winsford, Cheshire
CW7 3RY

T: 01606 558833
F: 01606 861182

W: www.oaktree-environmental.co.uk
E: sales@oaktree-environmental.co.uk



Drawing No: 3969/1746/01 Rev: -

Title: SITE LOCATION MAP

Site: Moel Tryfan Quarry, Rhosgadfan, Gwynedd

Client: CCSQ Ltd

Date: 28 November 2018 Job: 3969


Drawn: RS Checked: - Client: 1746

Scale: 1:25,000 Printed @: A4

KEY:




Site location

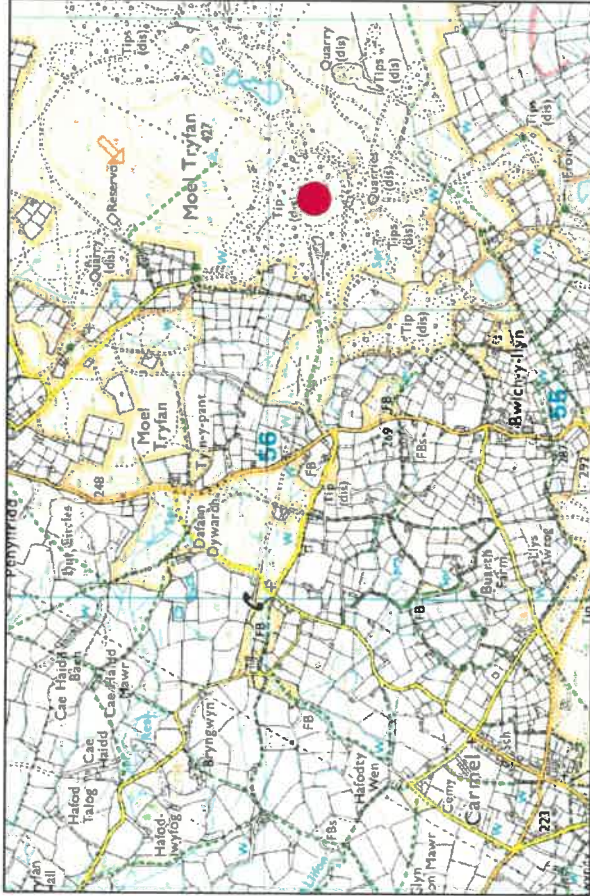

REVISION HISTORY

Rev:	Date:	Init:	Description:
-	28/11/18	RS	Initial drawing

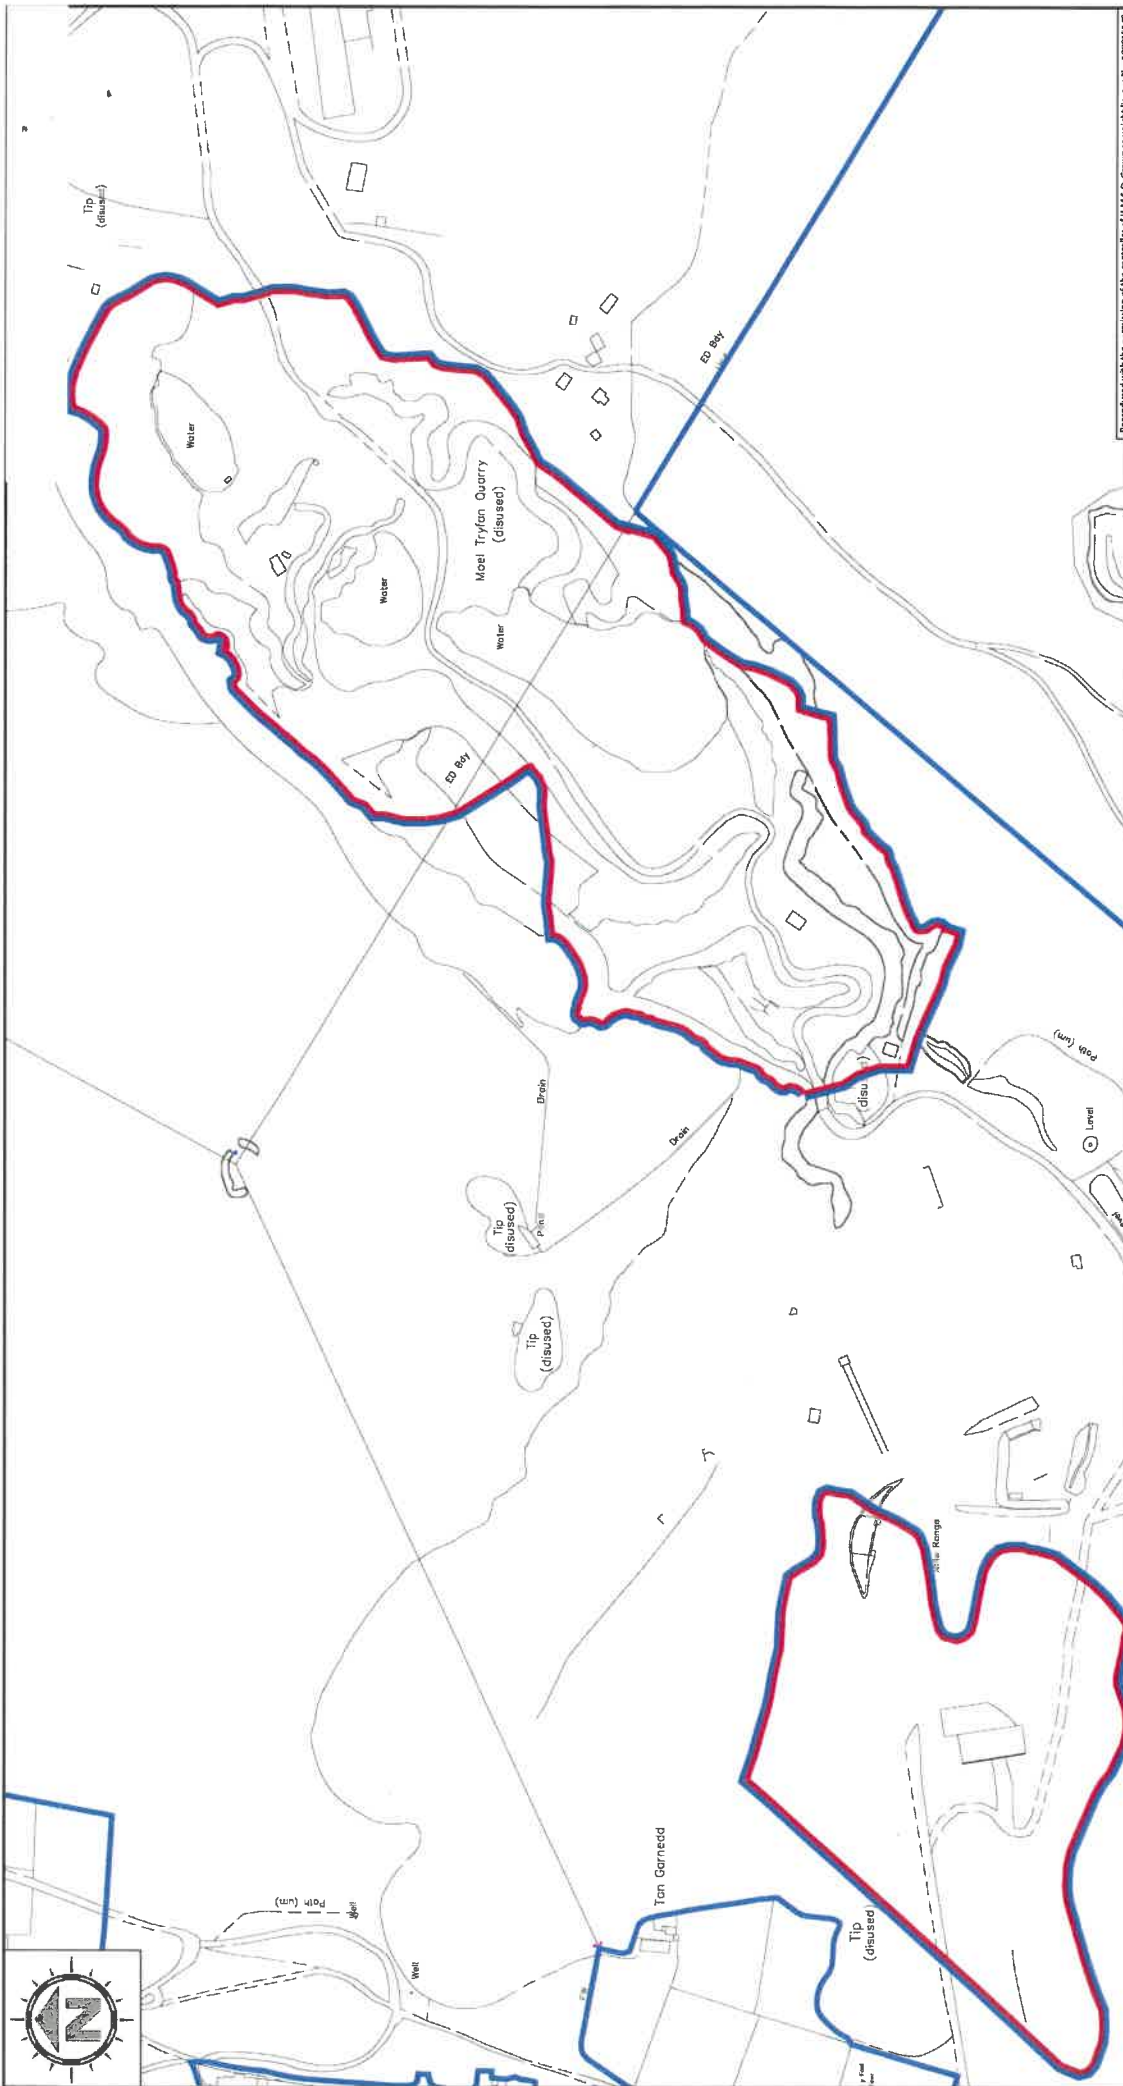

<p>Notes:</p> <p>(1) Drawing for indication only. (2) All measurements must be verified on site.</p>		<p>KEY:</p> <p>— Application boundary — Other land within applicant's control</p>		<p>REVISION HISTORY</p> <table border="1"> <thead> <tr> <th>Rev</th> <th>Date</th> <th>Description</th> </tr> </thead> <tbody> <tr> <td>-</td> <td>28/11/18</td> <td>Initial drawing</td> </tr> </tbody> </table>		Rev	Date	Description	-	28/11/18	Initial drawing	<p>Drawing No: 3969/1746/02 Date: 28 November 2018</p> <p>Title: SITE LOCATION PLAN Rev:</p> <p>Site: Moel Tryfan Quarry, Rhosgafan, Gwynedd</p> <p>Client: CCSQ Ltd Scale: 1:2,500 @ A3</p> <p>Drawn: RS Checked: Job: 3969 Client: 1746</p>	
Rev	Date	Description											
-	28/11/18	Initial drawing											
<p>Oaktree Environmental Ltd Waste Management and Environmental Consultants Lime House, Road Two Winford Industrial Estate Winford, Cheshire CW7 3QZ Tel: 01606 558823 E-mail: sales@oaktree-environmental.co.uk</p>		<p>Copyright Oaktree Environmental Ltd</p>		<p>Reproduced with the permission of the controller of H.M.S.O. Crown copyright licence No. 100015148</p>									

