


C20/0222/20/LL

Dymchwel stablau presennol a chodi stablau newydd ynghyd â chodi adeilad ysgol farchogaeth dan do, manege a seilwaith cysylltiol (gan gynnwys ad-drefnu'r trefniadau mynediad a pharcio)/Demolition of existing stables and the erection of new stables in addition to the erection of an indoor riding arena, manege and associated infrastructure (including the re-alignment of the access and parking arrangements)


Swn y Mor, Caernarfon, LL55 1UE

Sŵn y Môr, Llanfair IsGaer, Caernarfon LL55 1TS – Cynllun Lleoliad/Location Plan

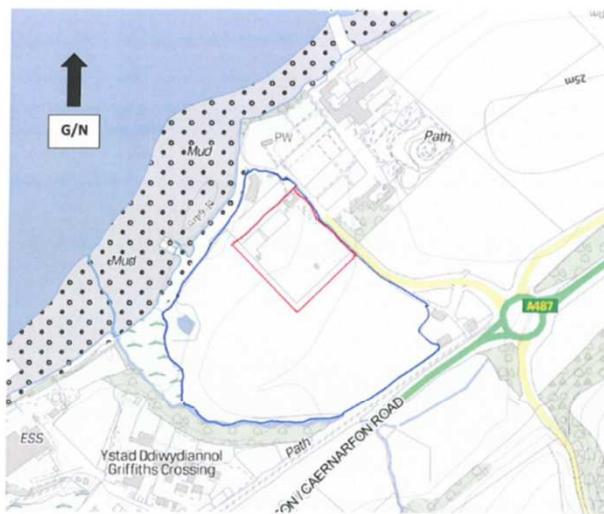

Graddfa/Scale 1:5000

Pfynhonnell/Source: lle.llyw.cymru (hawlfraint y map gwreiddiol Arolwg Ordnans/copyright of original map held by Ordnance Survey). Mae'r seilifap yn cynnwys gwybodaeth sector gyhoeddus sydd wedi ei drwyddedu dan Drwydded Llywodraeth Agored f2.0/The base map contains public sector information licensed under the Open Government Licence v2.0.

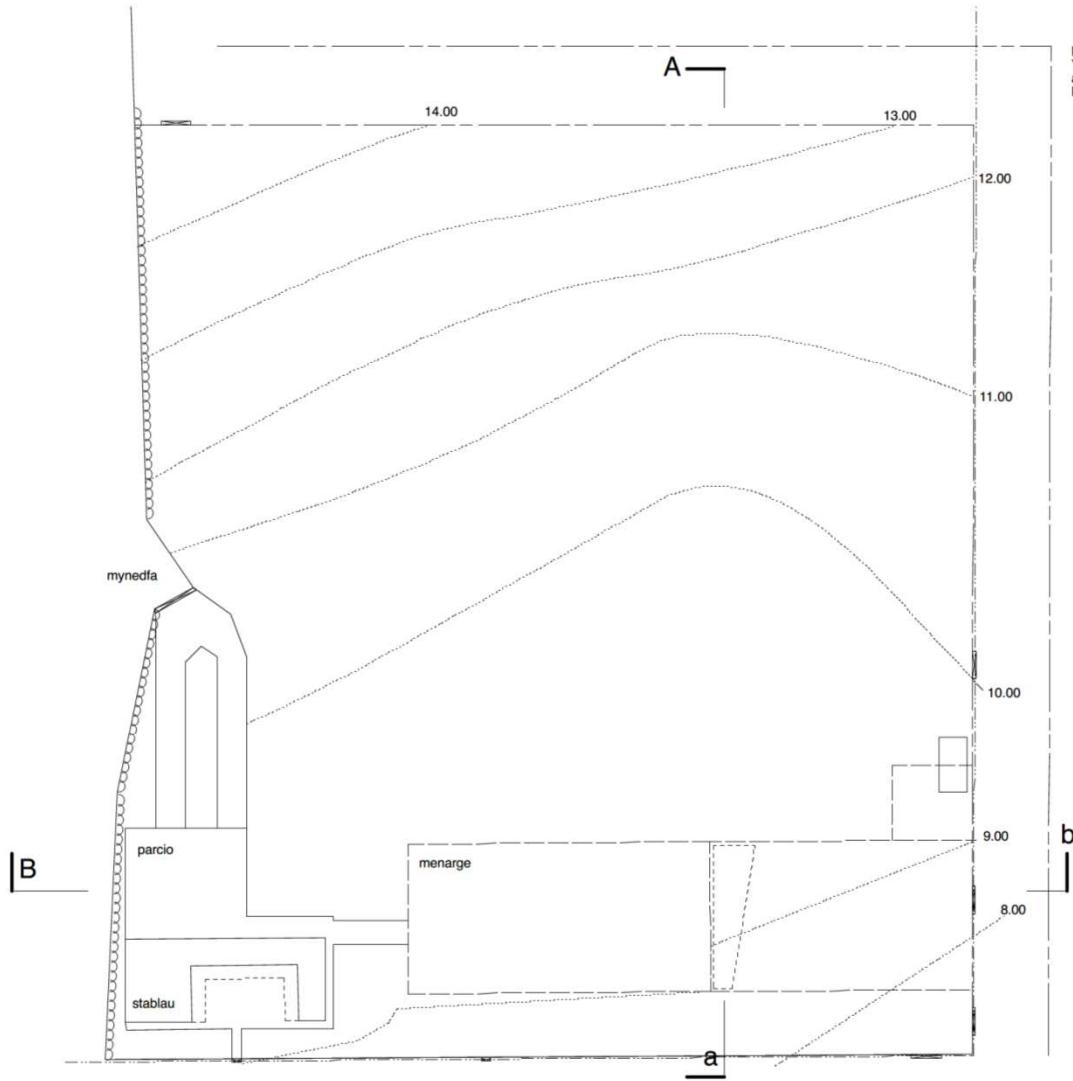

NODYN

Yr adeiladwyd i gynnwys darpariaeth ar gyfer storio, ailgylchu a rheoli gwastraff yn ystod y cynnod adeiladu a mediannau. Lloeliad i w gynto cyn i'r gwaith safle gychwyn.






[--]01
safle presennol/existing site
1:500@A3

Job: 380/01.20

swn y mor
griffiths crossing
gwynedd
ll55 1ts

maredudd ab iestyn RIBA
partner | architect
02920 318855
07850 092883
abiestyn@btinternet.com

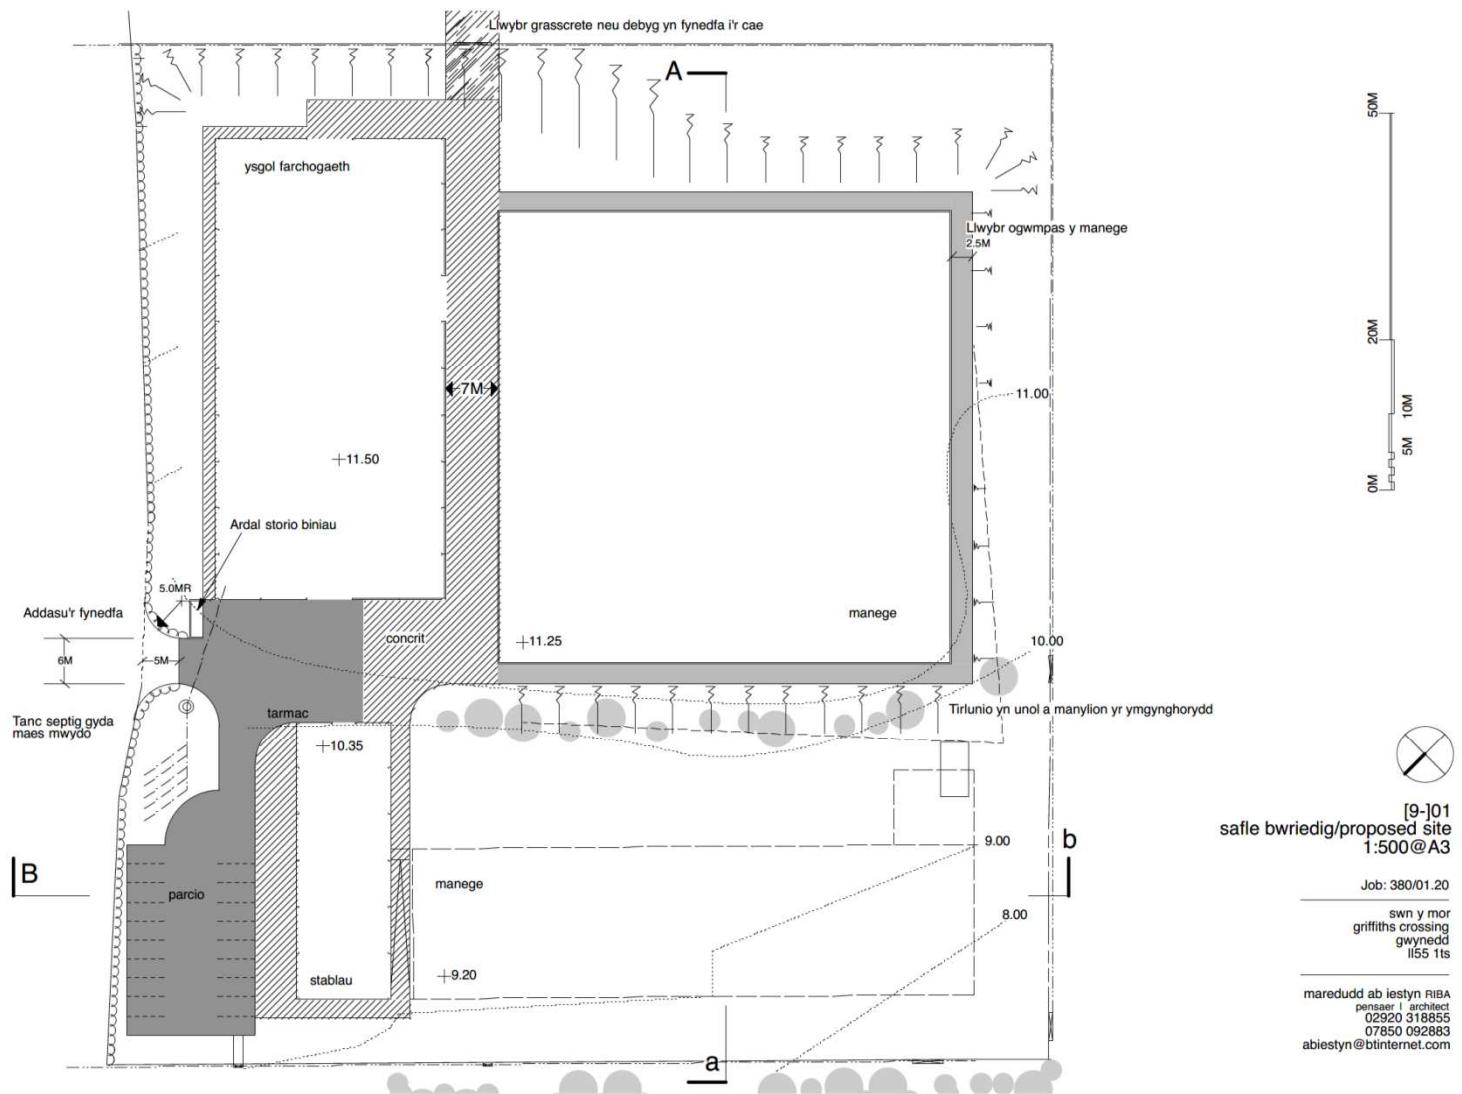

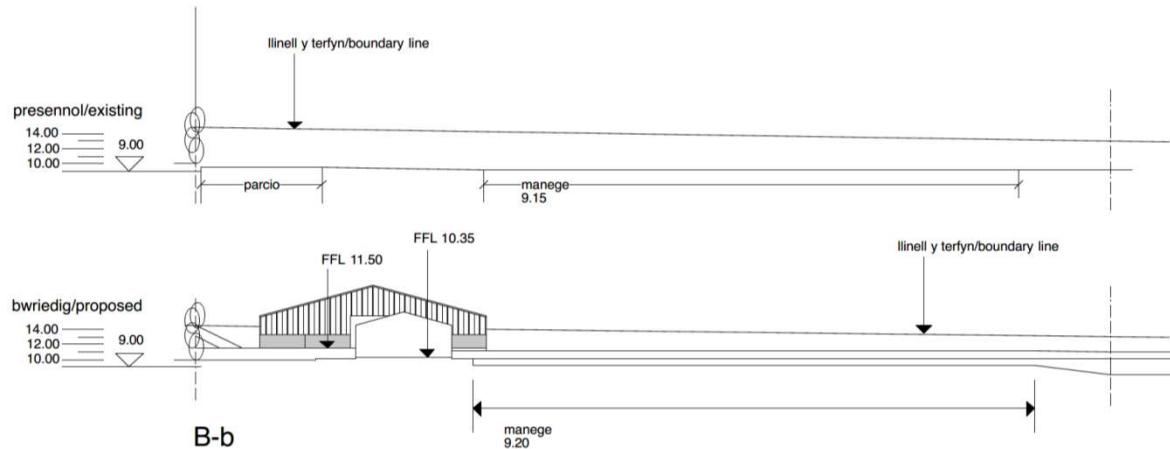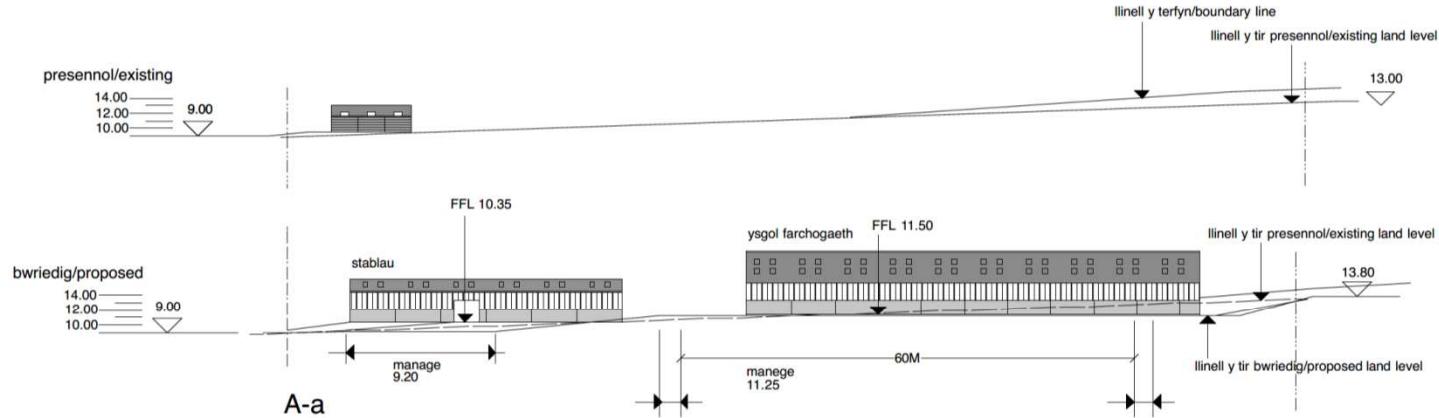


[9]-02
safle bwriedig/proposed site
1:500@A3

Job: 380/01.20


swn y mor
griffiths crossing
gwynedd
ll55 1ts

maredudd ab iestyn RIBA
pensaer / architect
02920 318855
07850 092883
abiestyn@btinternet.com

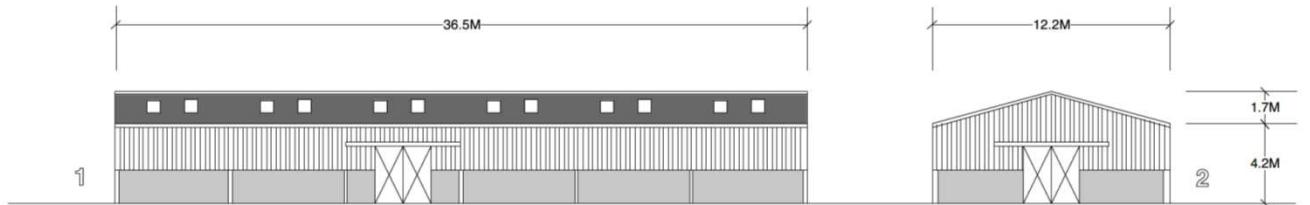


Adeiladau amaethyddol i BS5502 Class II

TO: Shitau sment fibr lliw glas 'Slate Blue'
WALIAU: Fenestrif to o shitau clir
 Lefel uchaf o fyrrdau pren 150x25
 Lefel isaf o banell concrit lliw naturiol
DRYSAU: Drysau llithro pwmpasol o shitau dur gorfenniad galv.
GWTERI: Dur wedi ei gaflaneiddio- lliw naturiol
PIBELL: Pibelli dwr glaw 100mm PVC lliw llwyd

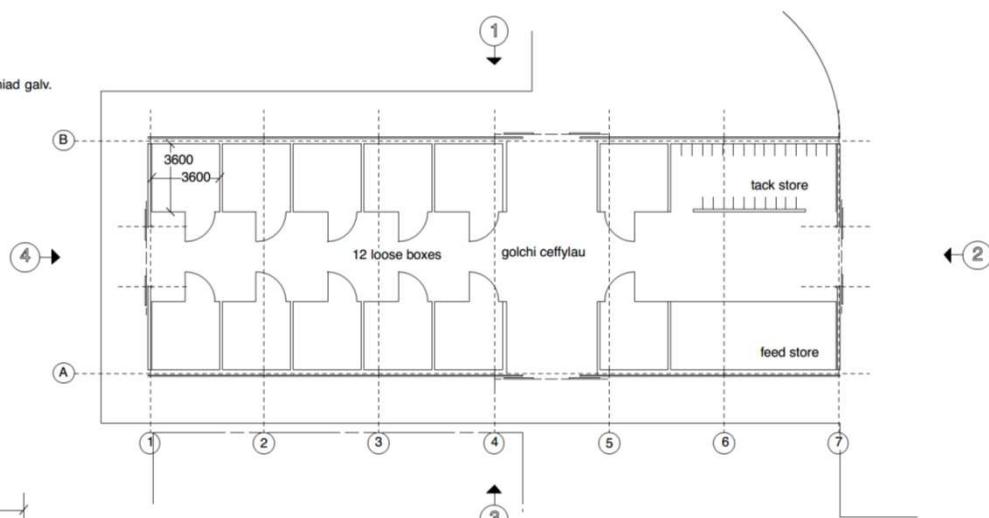

Bocsus nythu adar i'w gosod ar waliau allanol yr adeiliad newydd.
 Y nifer a'r math i'w cytuno gyda'r ecoleg ydym yng Nghorol

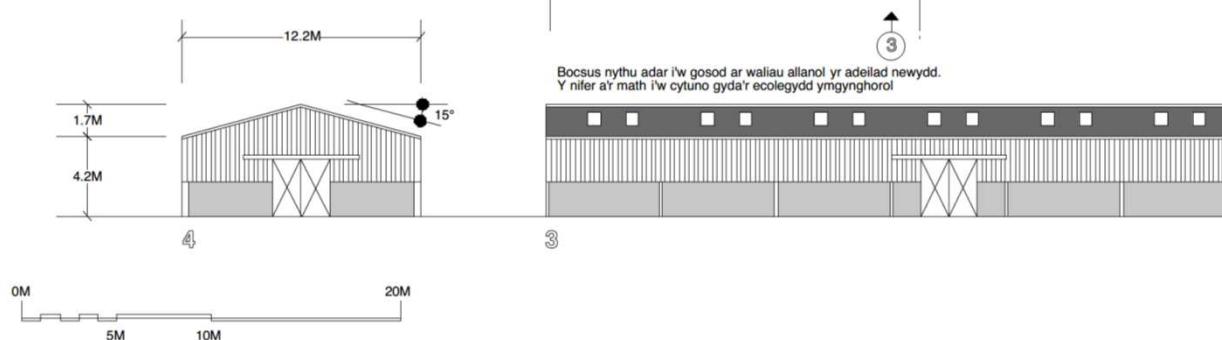


[2-]01
 stablau/stable block
 1:200@A3

Job: 380/01.20

swn y mor
 griffiths crossing
 gwynedd
 ll55 1ts

maredudd ab Iestyn RIBA
 pensaer / architect
 02920 318855
 07850 092883
 abiestyn@btinternet.com

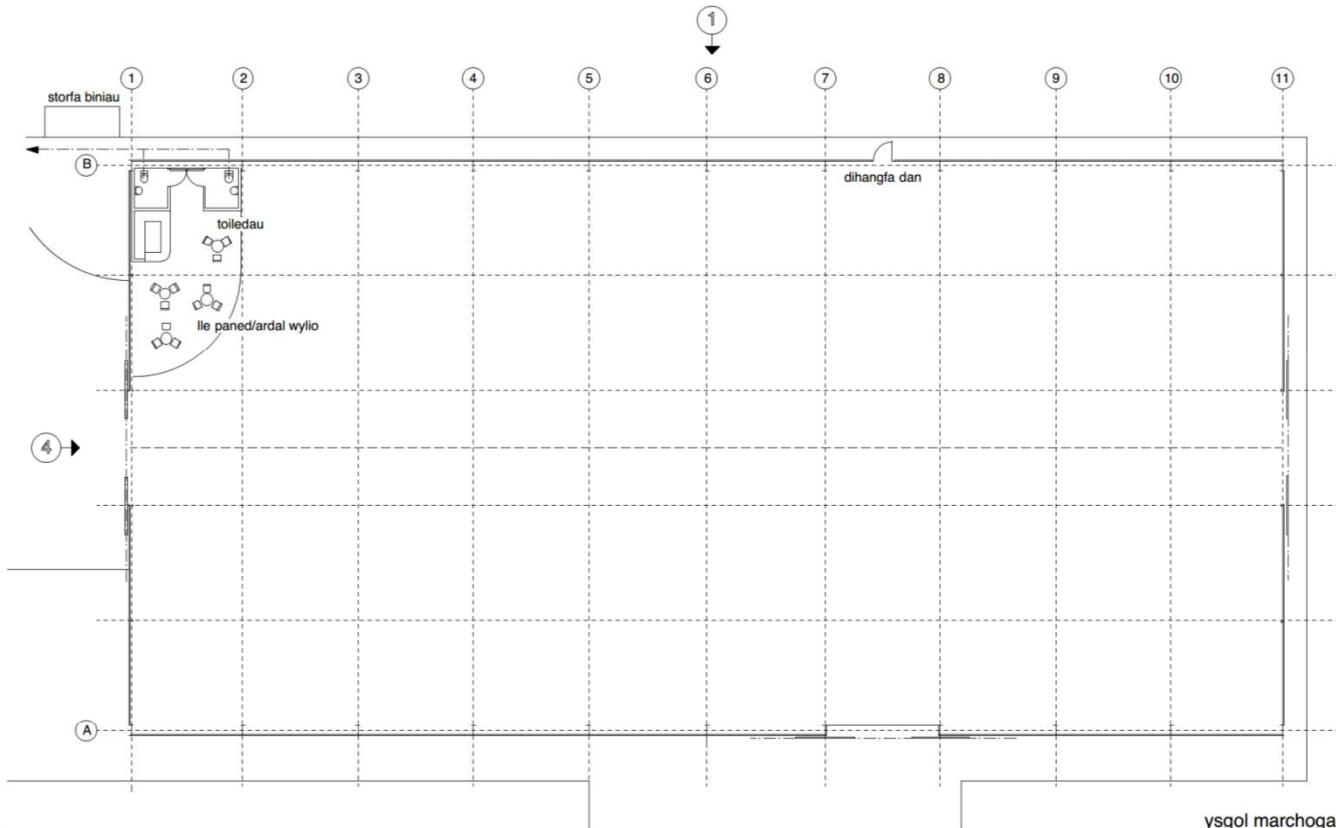

[2]-02
ysgol marchogaeth/riding school
1:200@A3

Job: 380/01.20

swn y mor
griffiths crossing
gwynedd
ll55 1ts

maredudd ab iestyn RIBA
partner architect
02920 318855
07850 092883
abiestyn@btinternet.com

