


# **C18/0698/35/LL**

**Cais i estynnu'r adeilad cartref nyrsio a maes parcio ynghyd a chadarnhau lleoliad presennol uned biomass**

**Application to extend the nursing home building and car park and confirm location of existing biomass unit.**

**The Pines Care Home, The Pines Ffordd Penpaled,  
Criccieth, Gwynedd, LL52 0DE**

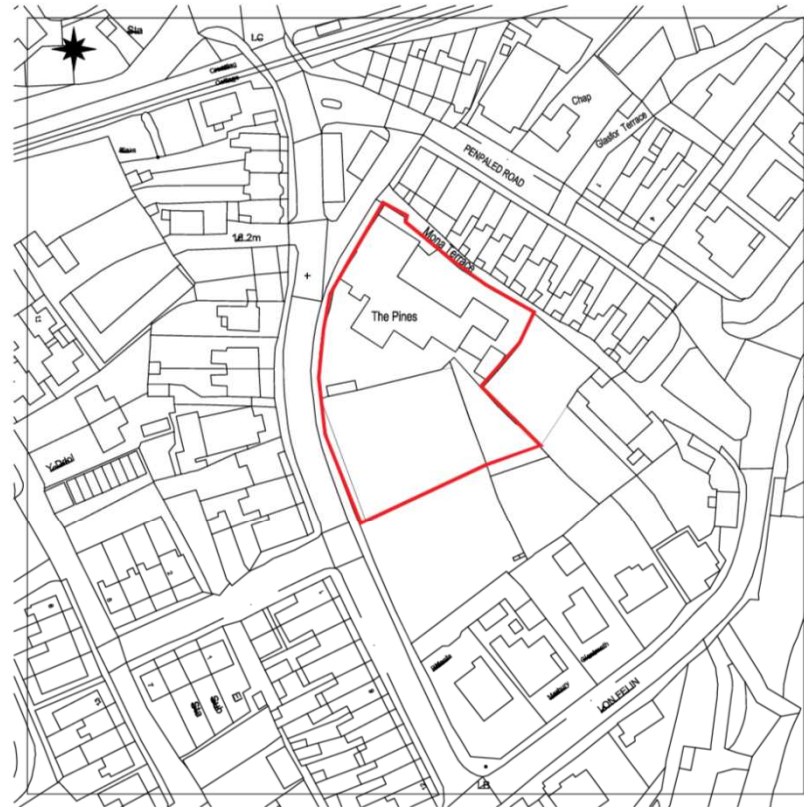


Scale: 1:1250, paper size: A4

This Plan includes the following Licensed Data: OS MasterMap Black and White PDF Location Plan by the Ordnance Survey National Geographic Database and incorporating surveyed revision available at the date of production. Reproduction in whole or in part is prohibited without the prior permission of Ordnance Survey. The representation of a road, track or path is no evidence of a right of way. The representation of features, as lines is no evidence of a property boundary. Survey 0100031673


The Pines, Mona Terrace, Criccieth. LL55 0DE  
Existing Location Plans

1:1250@ A4  
Aug 2017

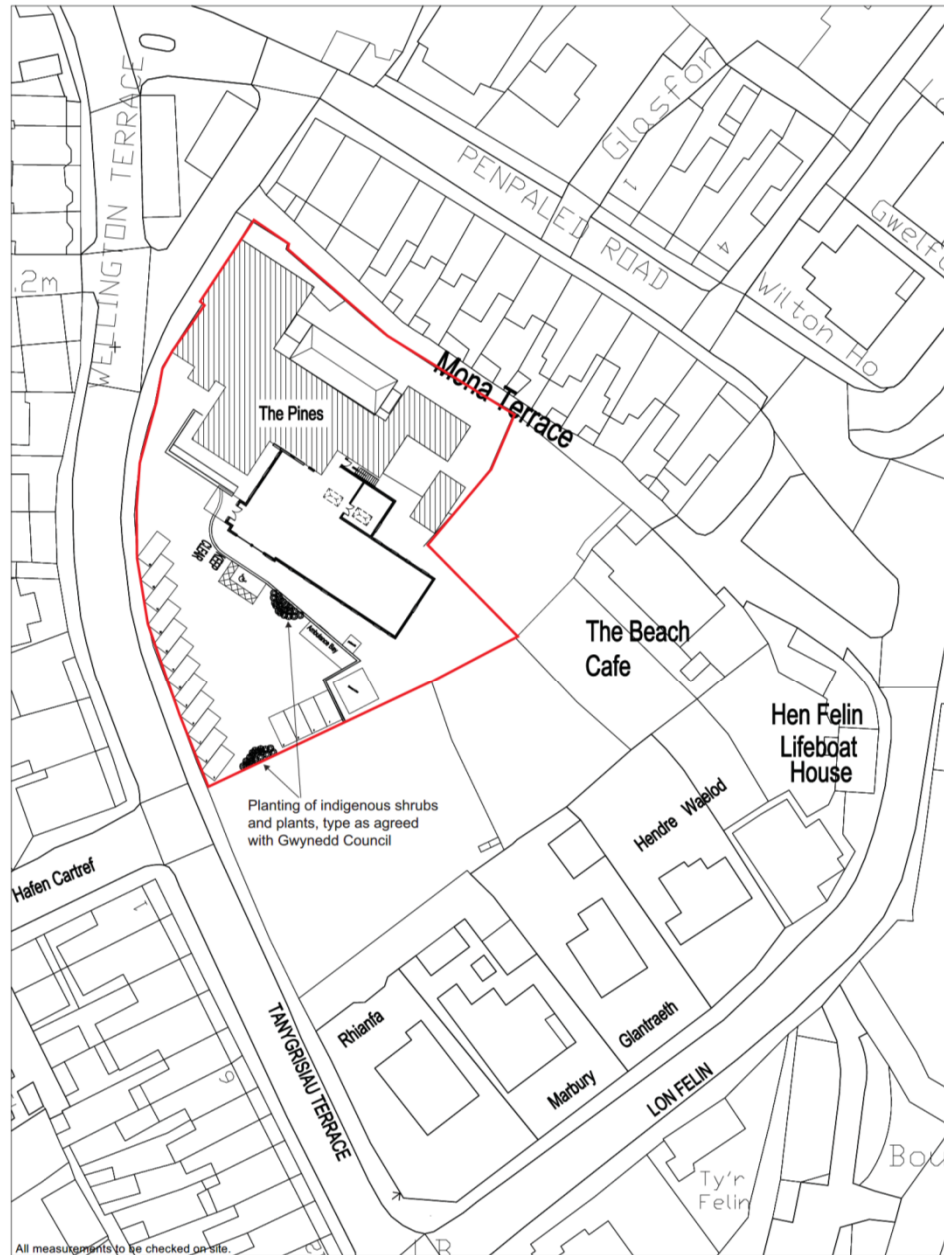

The Pines, Mona Terrace, Criccieth. LL55 0DE

1:500@A3  
May 2016

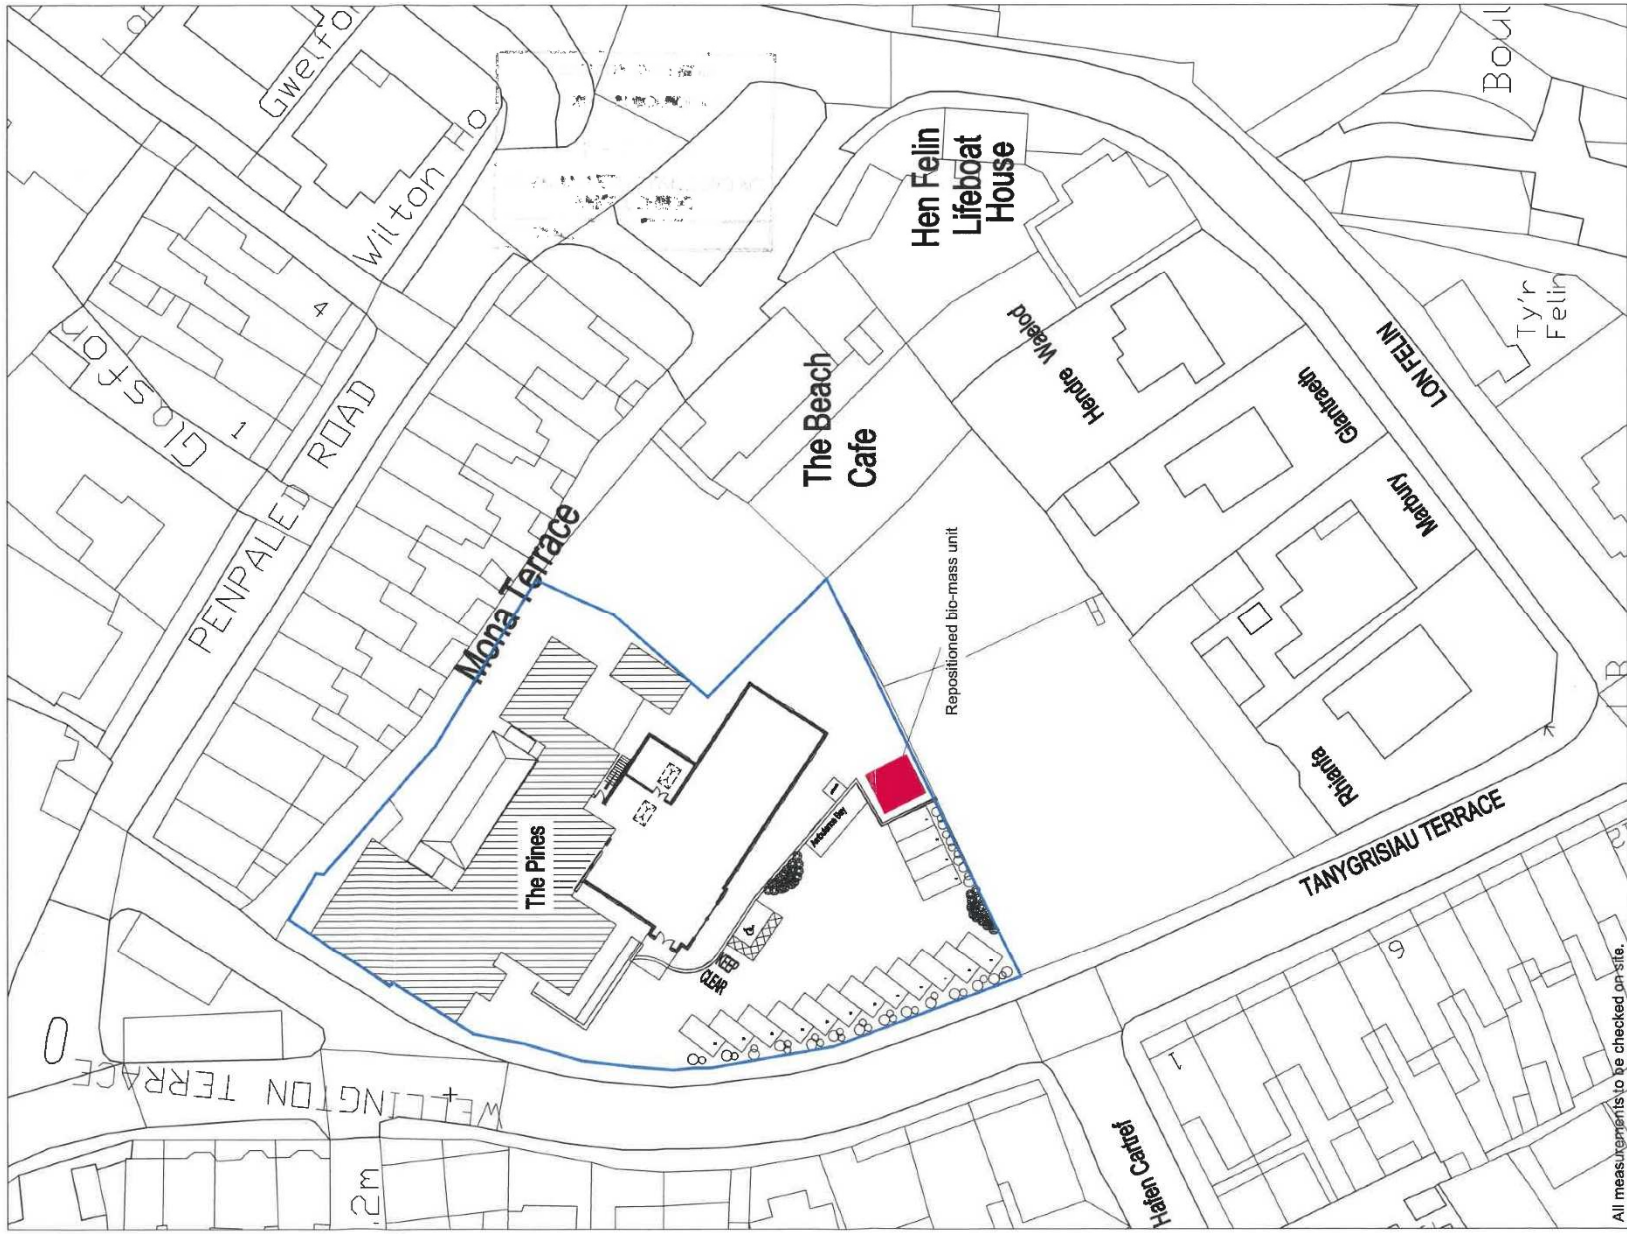

All measurements to be checked on site.

**GWYBODAETH YCHWANEGOL**  
**ADDITIONAL INFORMATION**






The Pines, Mona Terrace, Criccieth. LL55 0DE

1:500@ A3  
 Mar 2018

Derbyniwyd/Received 7/12/18  
 Llofnod/signature *ctm*

**A.L.I. Building Design Ltd** Glasgy, Station Road, llanrug, Caernarfon, Gwynedd LL55 4AG  
Scheme: The Pines, Criccieth, Pwllheli, Gwynedd **Scale 1:100**

**BIOMASS UNIT**

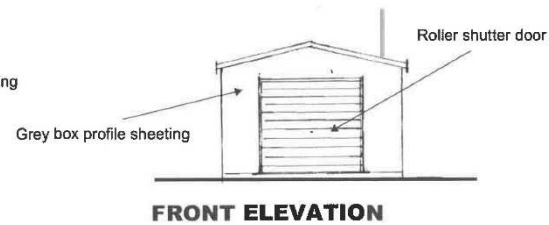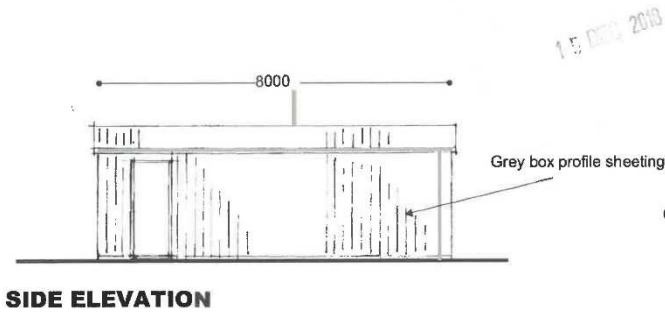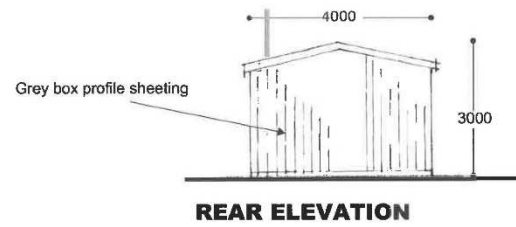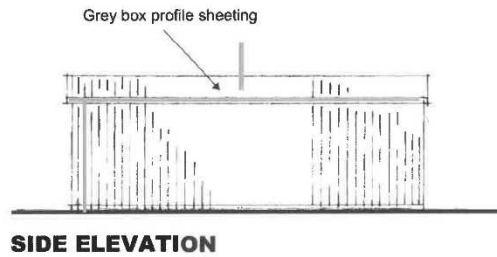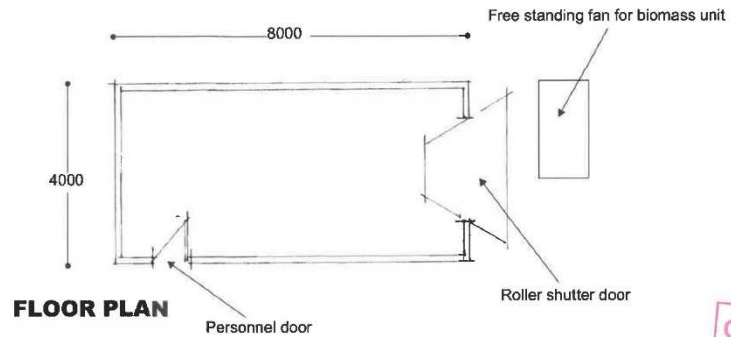

**GWYBODAETH CHWANEGOL**  
**ADDITIONAL INFORMATION**  
Derbyniwyd/Received 15/12/18  
Llofnod/signature *ATM*

15 DEC 2018



All measurements to be checked on site.

amended May 2018 Rev: F

1:200@ A3

The Pines, Mona Terrace, Criccieth. LL55 0DE  
Proposed Ground Floor

AOTP/69/09



C. J. JONES & P. JONES  
 REVISED PLAN  
 Derbyshire/Received 18/6/19  
 Lichfield  
 CM

18 JUN 2019



**CYMLLUN DIWYGIEL**  
**REVISED PLAN**  
 Derbynlwyd/Received 18/6/10  
 Llywodraeth Gwynedd am



DERBYNLWYD  
 LLYWODRAETH GWYNEDD  
 10 JULY 2010





GWYBODAETHYD I'WYBANGYR  
 CYMRU  
 ADDITIONAL INFORMATION  
 REVISED PLAN  
 Derbynwyd/Received 10/6/19  
 Llofnod/signature: [Signature]

CYNGOR GWYBODAETHYD  
 ADDITIONAL INFORMATION  
 10/06/2019





All measurements to be checked on site.

amended May 2018 Rev. D

1:200@ A3

The Pines, Mona Terrace, Criccieth. LL55 0DE  
 Proposed Elevations

AOTP/69/07

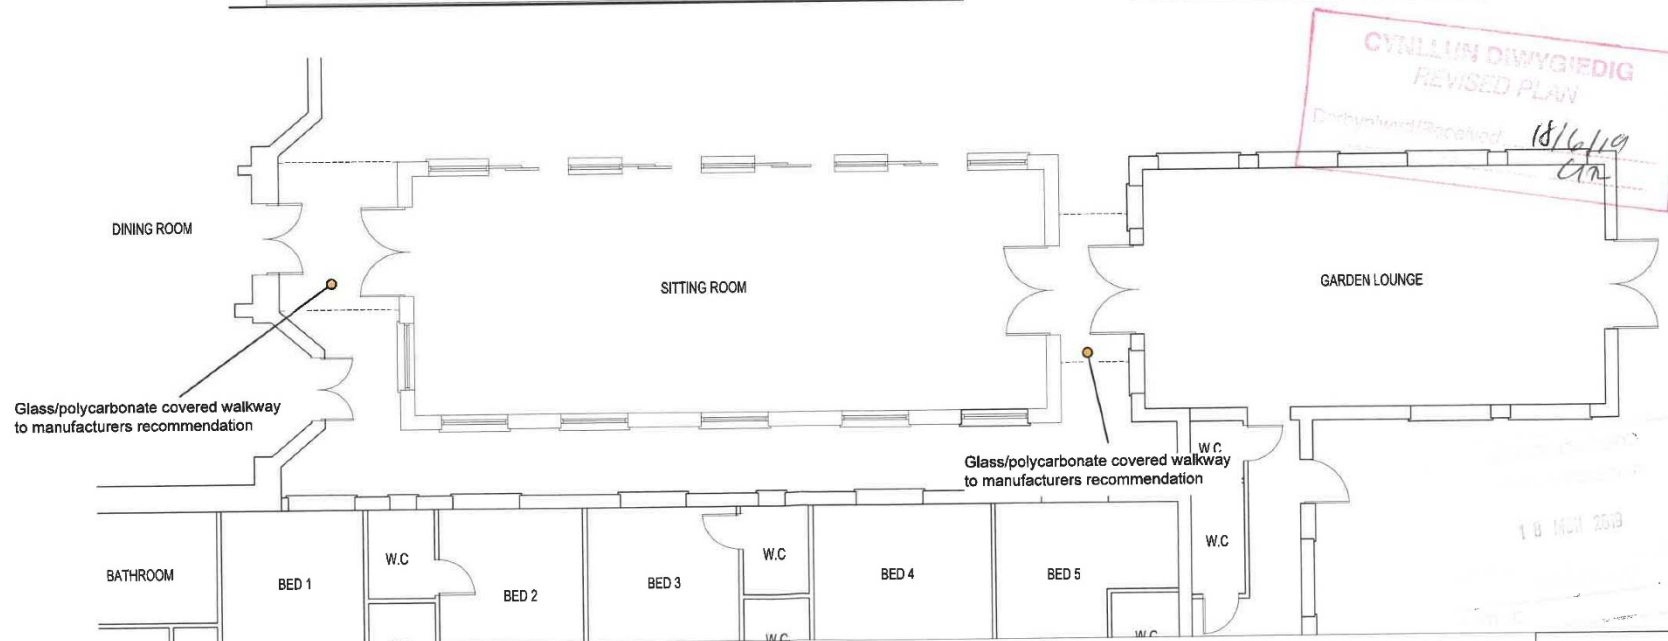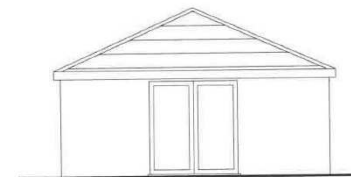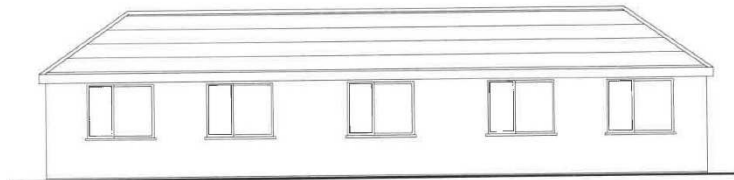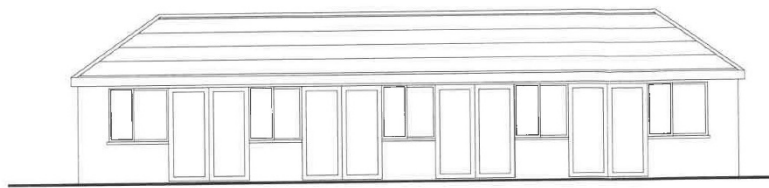

**CYNLLUN DIWYGIEDIG**  
**REVISED PLAN**  
 Dilyniwrdd/Received: 18/6/19  
 C.M.

18 NOV 2019

All measurements to be checked on site.

amended May 2018 Rev. F

1:100@ A3

The Pines, Mona Terrace, Criccieth. LL55 0DE  
 Proposed Sitting Room

AOTP/69/11

CYNGOR GWYNBDD  
 ADWAN RHEOLBDDIO  
 7 - RHAG 2013  
 GWASANAETH CYNLLUNIO AC  
 AMGYLCHEDD  
 RHIFTRAC:



10m ASD			
PROPOSED LEVELS			13.785
EXISTING LEVELS	16.91	16.87	

Section C - C

**GWYBODAETH YCHWANEGOL**  
 ADDITIONAL INFORMATION  
 Derbyniwyd/Received 09.12.18  
 Llofnod/signature [Signature]


All measurements to be checked on site.

NOVEMBER 2016 - Rev. F

1:250@ A3

The Pines, Mona Terrace, Criccieth. LL55 0DE

AOTP/69/10

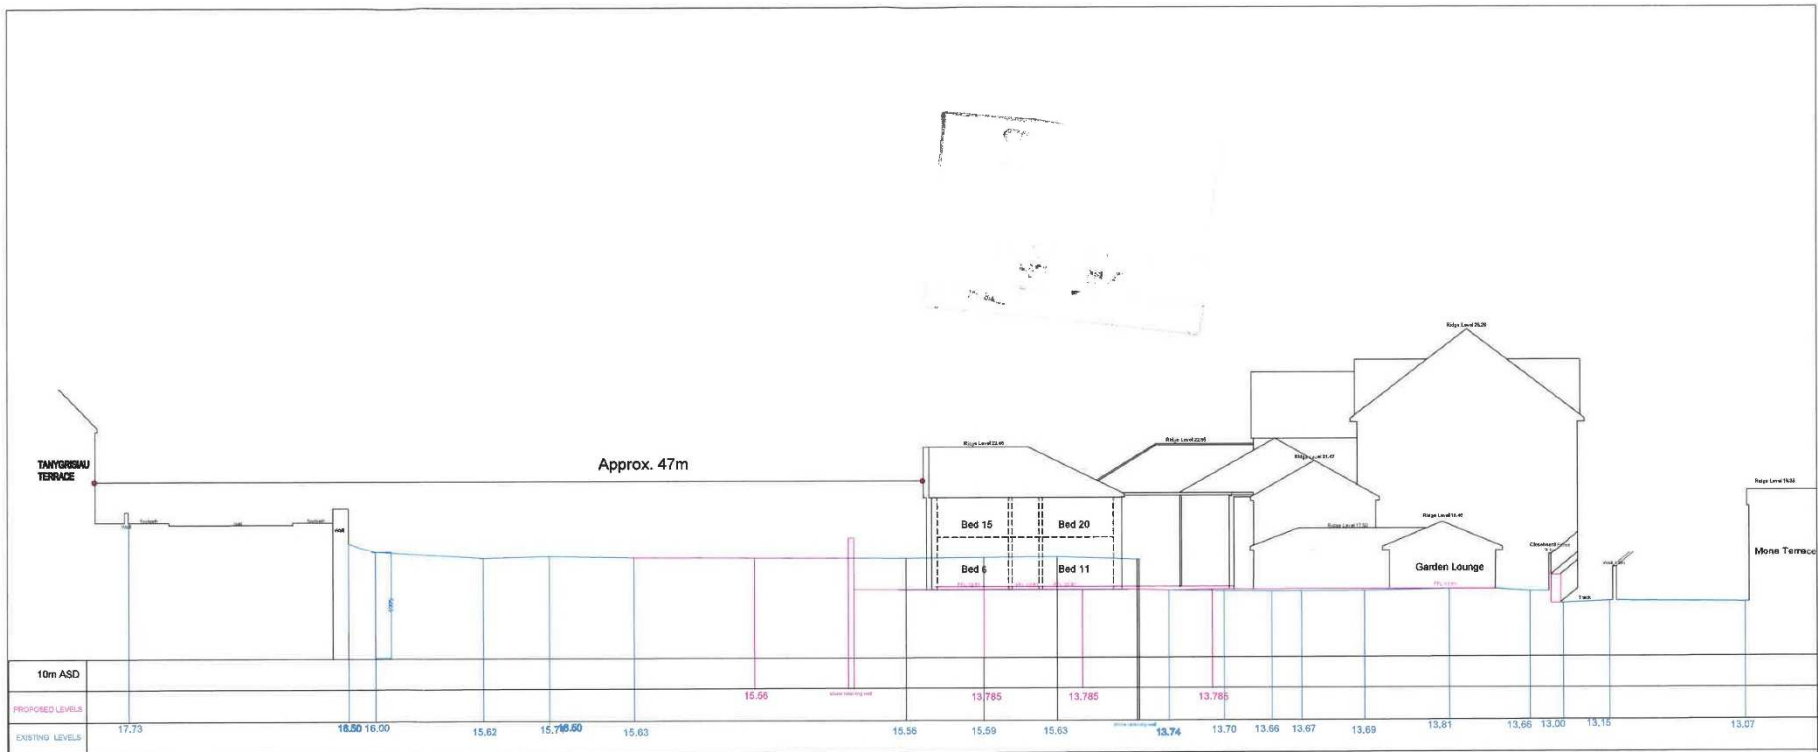

Section B - B

**CYNLLUN DIWYGIEDIG**  
**REVISED PLAN**  
 Derbyniwyd/Received 07 12 18  
 Llofnod/signature [Signature]

All measurements to be checked on site.

NOVEMBER 2018 - Rev. F

1:250@ A3

The Pines, Mona Terrace, Criccieth. LL55 0DE

AOTP/69/09A



SIDE ELEVATION

All measurements to be checked on site.

EXISTING		1:100@ A3
AOTP/69/02	The Pines, Mona Terrace, Criccieth. LL55 0DE	Jan 2017



REAR ELEVATION

All measurements to be checked on site.

EXISTING

AOTP/69/03

The Pines, Mona Terrace, Criccieth. LL55 0DE

1:100@ A3

Jan 2017



SIDE ELEVATION

All measurements to be checked on site.

EXISTING	The Pines, Mona Terrace, Criccieth. LL55 0DE	1:100@ A3 Jan 2017
AOTP/69/04		



FRONT ELEVATION

All measurements to be checked on site.

EXISTING

AOTP/69/01


The Pines, Mona Terrace, Criccieth. LL55 0DE

1:100@ A3

Jan 2017






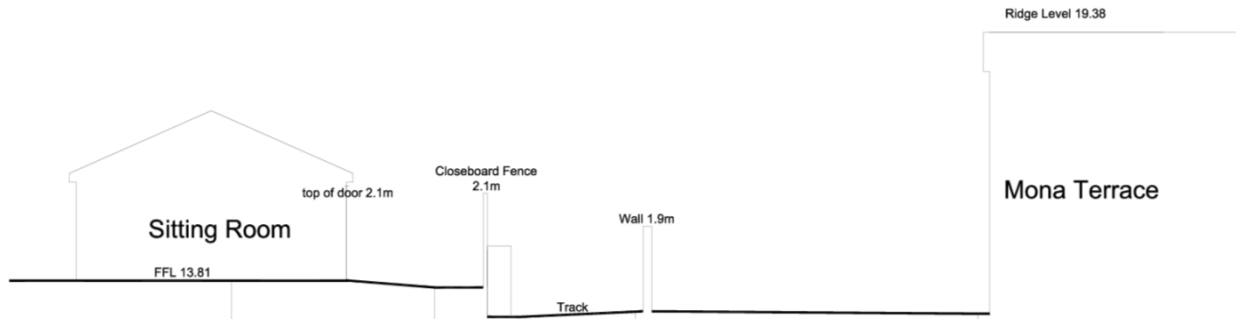

10m ASD						
FINISH FLOOR LEVELS	13.81	13.66	13.00	13.15		13.07

Section A - A

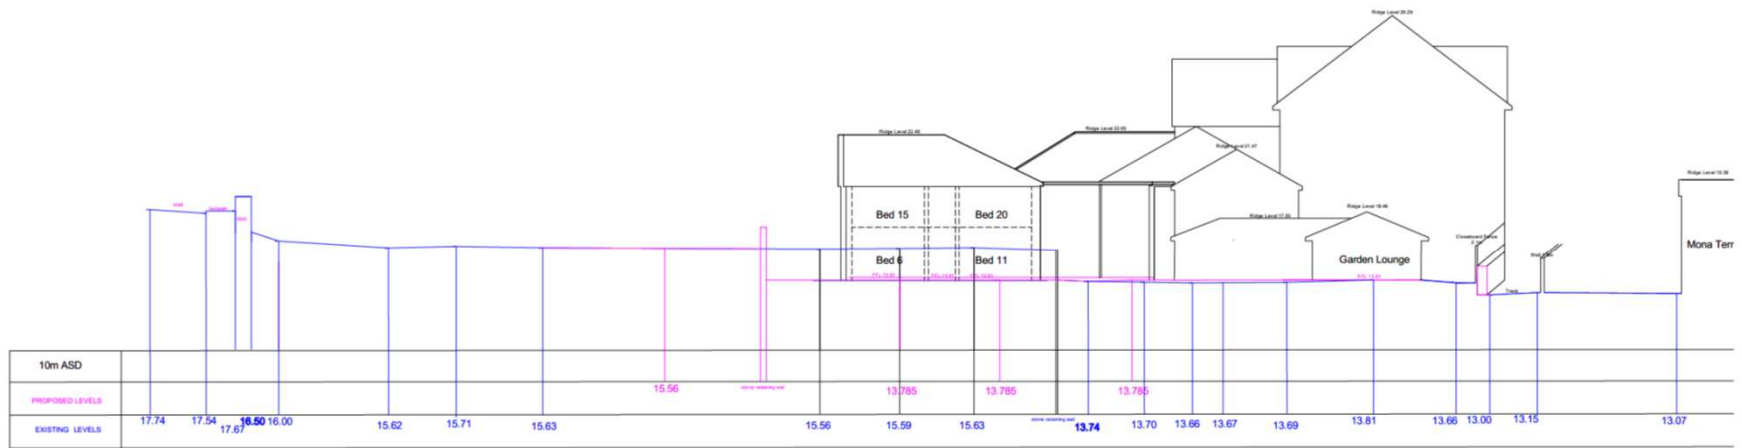

Section B - B

All measurements to be checked on site.

SEPT 2018 - Rev. F

1:250@ A3

The Pines, Mona Terrace, Criccieth. LL55 0DE

AOTP/69/09



















