


C20/1064/22/AC

Cais o dan Adran 73 o'r Ddeddf Cynllunio Gwlad a Thref i amrywio amod 2 ar ganiatad cynllunio C15/0299/34/MW (adeiladu 3 lagwn gwaddodi ategol a gwaith cysylltiedig i ddarparu'r gallu angenrheidiol i barhau gweithio am fwynau a darparu sustem gaeedig ar gyfer rheoli dwr chwarel ar y safle) i ganiatau estyniad pedair-mlynedd ar gyfer defnyddio'r lagwnau mewn cysylltiad â'r gwaith mwynau gyda blwyddyn ychwanegol ar gyfer cwblhau adfer/Application under Section 73 of the Town and Country Planning Act to vary condition 2 on planning permission C15/0299/34/MW (construction of 3 ancillary silting lagoons and sociated works to provide the necessary capacity to enable the ongoing working of mineral and the provision of a closed system for the control of quarry water on site) to allow a four-year extension for the use of the lagoons in connection with the minerals operations and a further year for the completion of restoration.

Cefn Graianog, Llanllyfni, Caernarfon, LL54 6SY

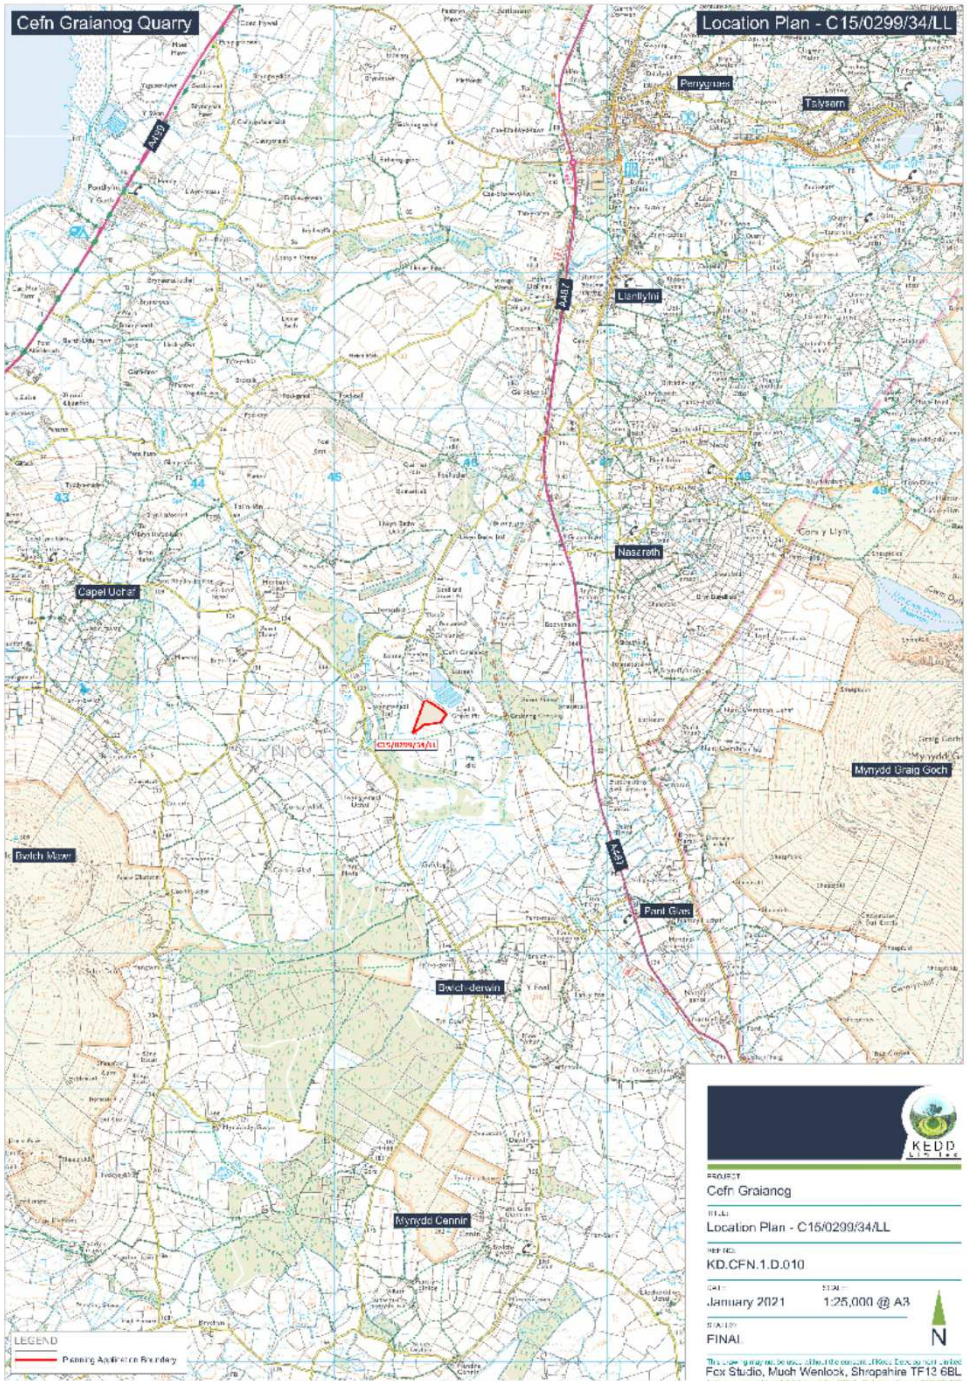

PROJECT
Cefn Graianog

FILE#
Location Plan - C15/0299/34/LL

REF ID#
KD.CFN.1.D.010

DATE TIME
January 2021 1:25,000 @ A3


STATUS
FINAL



LEGEND

— Planning Authority Boundary

This is a technical drawing. It is not to be used for any other purpose without the express written consent of the author. Fox Studio, Much Wenlock, Shropshire TF13 6BL
© Crown Copyright and Ordnance Survey (OS) 1:25,000 (2015)

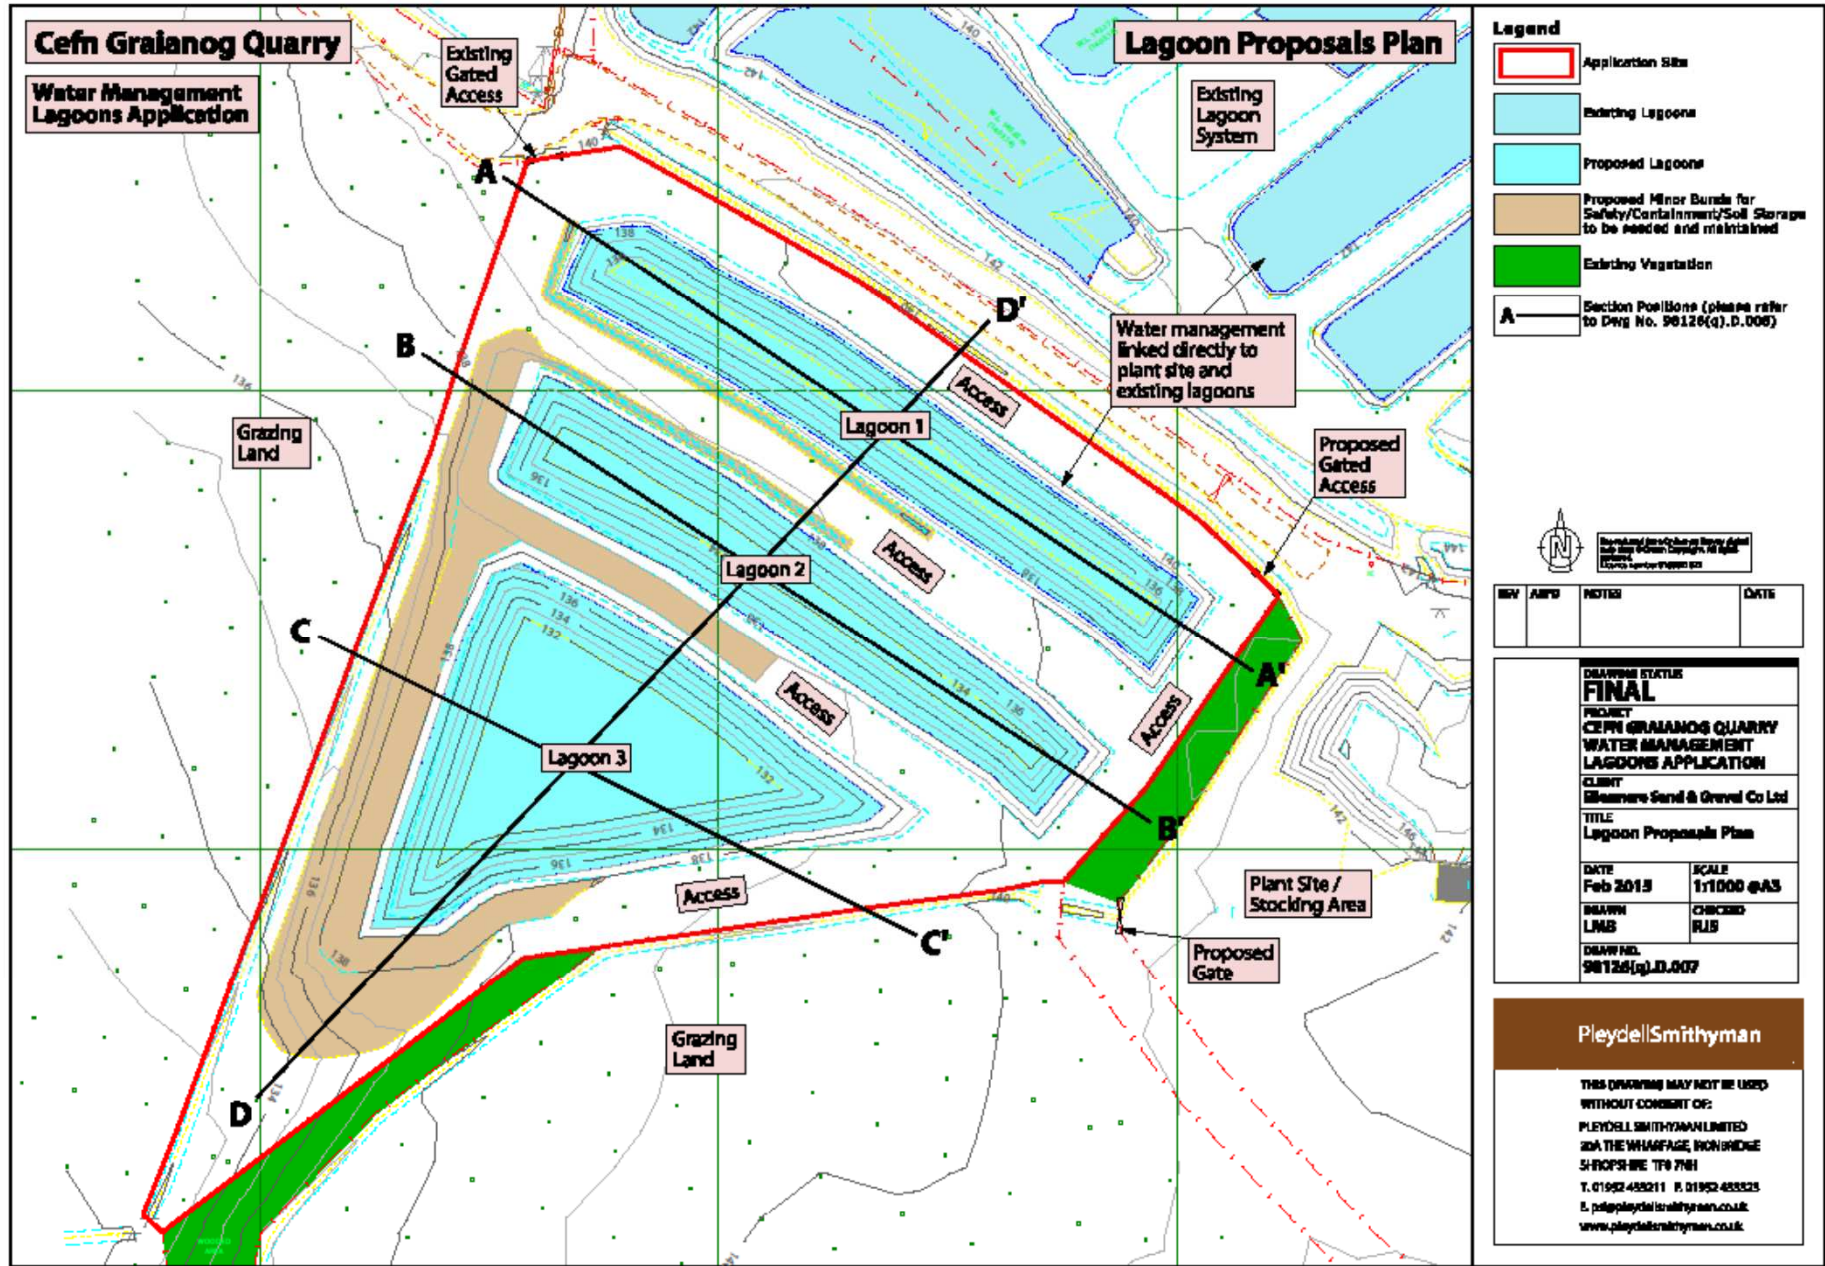

Cefn Graianog Quarry

Water Management Lagoons Application

Lagoon Proposals Plan

Legend

- Application Site
- Existing Lagoons
- Proposed Lagoons
- Proposed Minor Burds for Safety/Containment/Soil Storage to be needed and maintained
- Existing Vegetation
- A** Section Positions (please refer to Dwg No. 98126(q).D.007)



Drawings are the property of Pleydell Smithyman and shall not be used without the written consent of Pleydell Smithyman Ltd.

REV	AMPD	NOTES	DATE

DRAWING STATUS	
FINAL	
PROJECT	
CEFN GRAIANOG QUARRY	
WATER MANAGEMENT	
LAGOONS APPLICATION	
CLIENT	
Blissmore Sand & Gravel Co Ltd	
TITLE	
Lagoon Proposals Plan	
DATE	SCALE
Feb 2015	1:1000 @A3
DRAWN	CHECKED
LMB	RLB
DRAWING NO.	
98126(q).D.007	

PleydellSmithyman

THIS DRAWING MAY NOT BE USED WITHOUT CONSENT OF:

PLEYDELL SMITHYMAN LIMITED
 20A THE WHARFAGE, BROWNIDGE
 SHROPSHIRE TF9 7JH
 T. 01952 489211 F. 01952 489325
 E. p@pleydellsmithyman.co.uk
 www.pleydellsmithyman.co.uk

