


C21/0495/34/LL

Adeiladu tŷ newydd

Construct a new dwelling

Penlon, Clynnog Fawr, Caernarfon, Gwynedd, LL54 5PE



 <p>Cais Cynllunio</p> <p>Ap Thomas Cyl, Carreg Las Brvn Y Waen Y Felinheli Gwynedd LL56 4QS</p> <p>01248 670353 www.ap-thomas.com info@ap-thomas.com</p>	<p>© The drawing is copyright of Ap Thomas Cyl, and must not be copied or reproduced in any format in whole or part thereof without written consent.</p> <p>Produced from the Ordnance Survey National Geographic Database and incorporating surveyed revision data to 1st January 2009 OS COPY LICENCE REF: 100087</p>	<table border="1"> <tr> <td>DATE :</td> <td>20.12.2020</td> <td>SCALE :</td> <td>1:2500</td> </tr> <tr> <td>DRAWN:</td> <td>TE</td> <td>CHECKED:</td> <td>AMJ</td> </tr> <tr> <td>JOB.</td> <td colspan="3">Tir ger Penlon, Clynnog Fawr, Caernarfon</td> </tr> <tr> <td>DRG.</td> <td colspan="3">Cynllun Lleoliad</td> </tr> <tr> <td>JOB NO.</td> <td>DRG. REF.</td> <td colspan="2">REV.</td> </tr> <tr> <td>5380</td> <td>(9-) 1000</td> <td colspan="2">*</td> </tr> </table>	DATE :	20.12.2020	SCALE :	1:2500	DRAWN:	TE	CHECKED:	AMJ	JOB.	Tir ger Penlon, Clynnog Fawr, Caernarfon			DRG.	Cynllun Lleoliad			JOB NO.	DRG. REF.	REV.		5380	(9-) 1000	*	
DATE :	20.12.2020	SCALE :	1:2500																							
DRAWN:	TE	CHECKED:	AMJ																							
JOB.	Tir ger Penlon, Clynnog Fawr, Caernarfon																									
DRG.	Cynllun Lleoliad																									
JOB NO.	DRG. REF.	REV.																								
5380	(9-) 1000	*																								



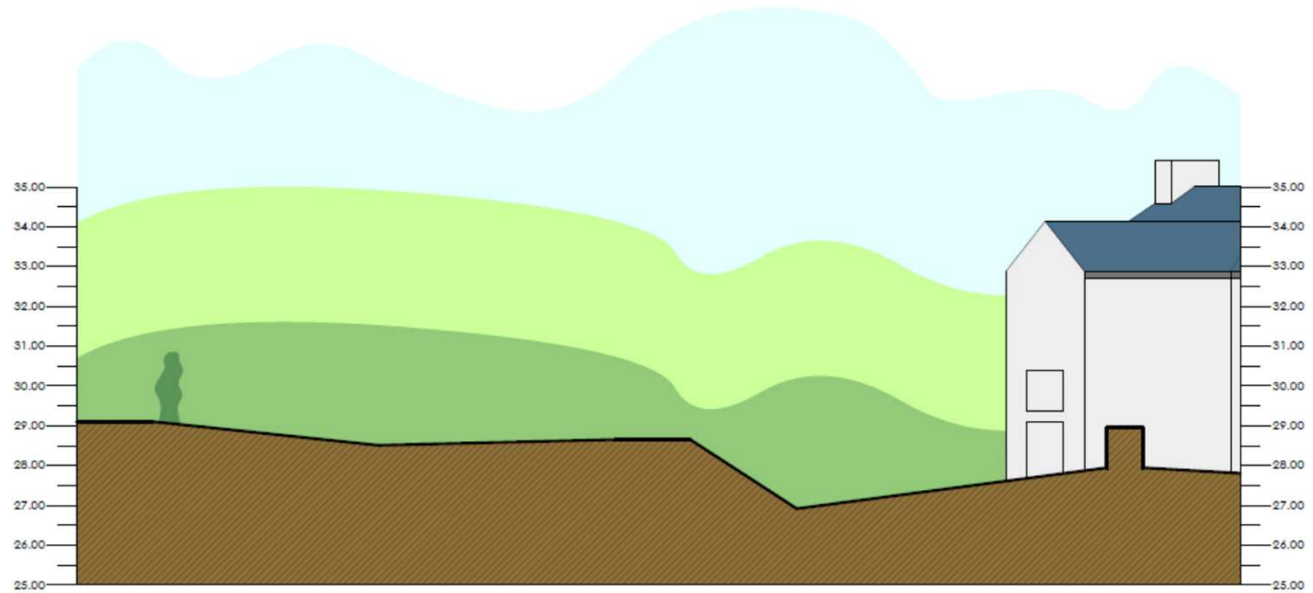
Allwedd:
 - - - - - Tir o mherchnogaeth Cyngor Gwynedd
 ——— Safle

Cais Cynllunio

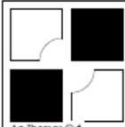
Ap Thomas Cyl.
 Carreg Las
 Brwn Y Wlaen
 Y Felinheli
 Gwynedd
 LL56 4GS
 01248 670353
 www.ap-thomas.com
 info@ap-thomas.com

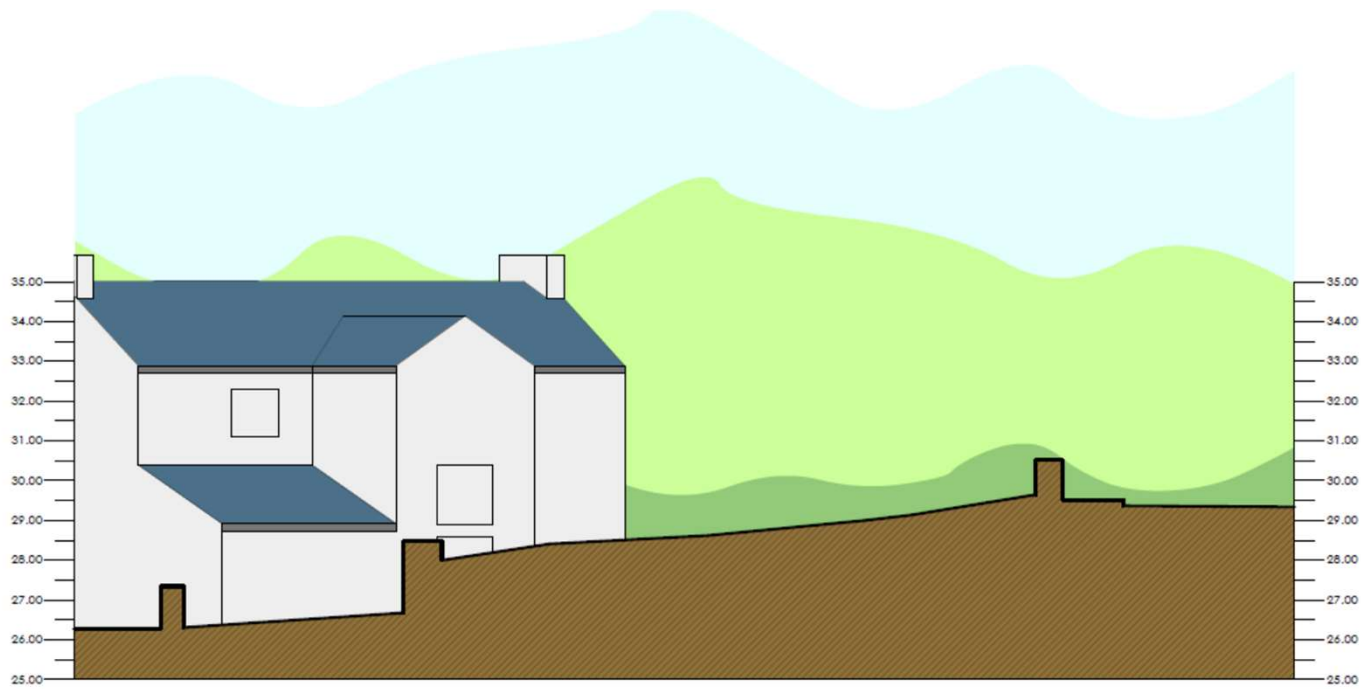
N

DATE : 27.09.2016	SCALE : 1:100
DRAWN: TE	CHECKED: AMJ
JOB: Tir ger Penlon, Clynnog Fawr, Caernarfon	
DRG. Cynllun Bloc Presennol	
JOB NO. 5380	DRG. REF. (90)01
REV. *	

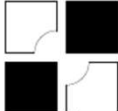


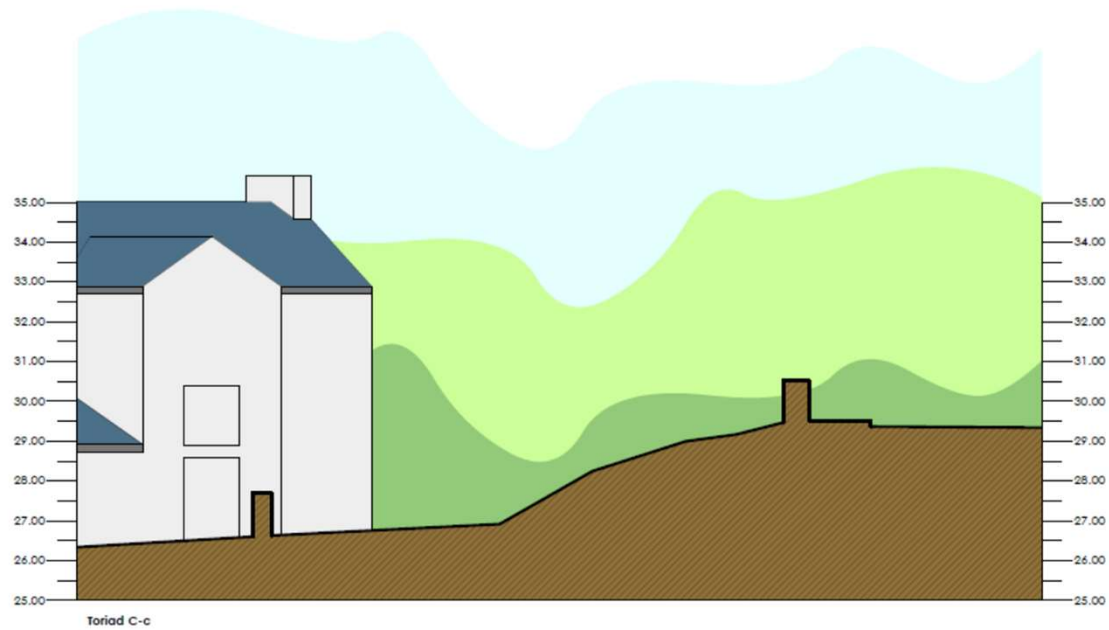
Toriad A-a

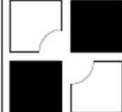
 <p>Cais Cynllunio</p> <p>Ap Thomas Cyt, Carneg Llas, Stryd Y Wladin, Y Ffairheli, Gwynedd, LL54 4QS. 01248 470353 www.ap-thomas.com info@ap-thomas.com</p>	DATE : 20.12.2020	SCALE : 1:200	
	DRAWN: TE	CHECKED: AMJ	
	JOB. Tir ger Penlon, Clynnog Fawr, Caernarfon		
	DRG. Toriadau Safle Presennol		
	JOB NO.	DRG. REF.	REV.
	5380	(90)02	*

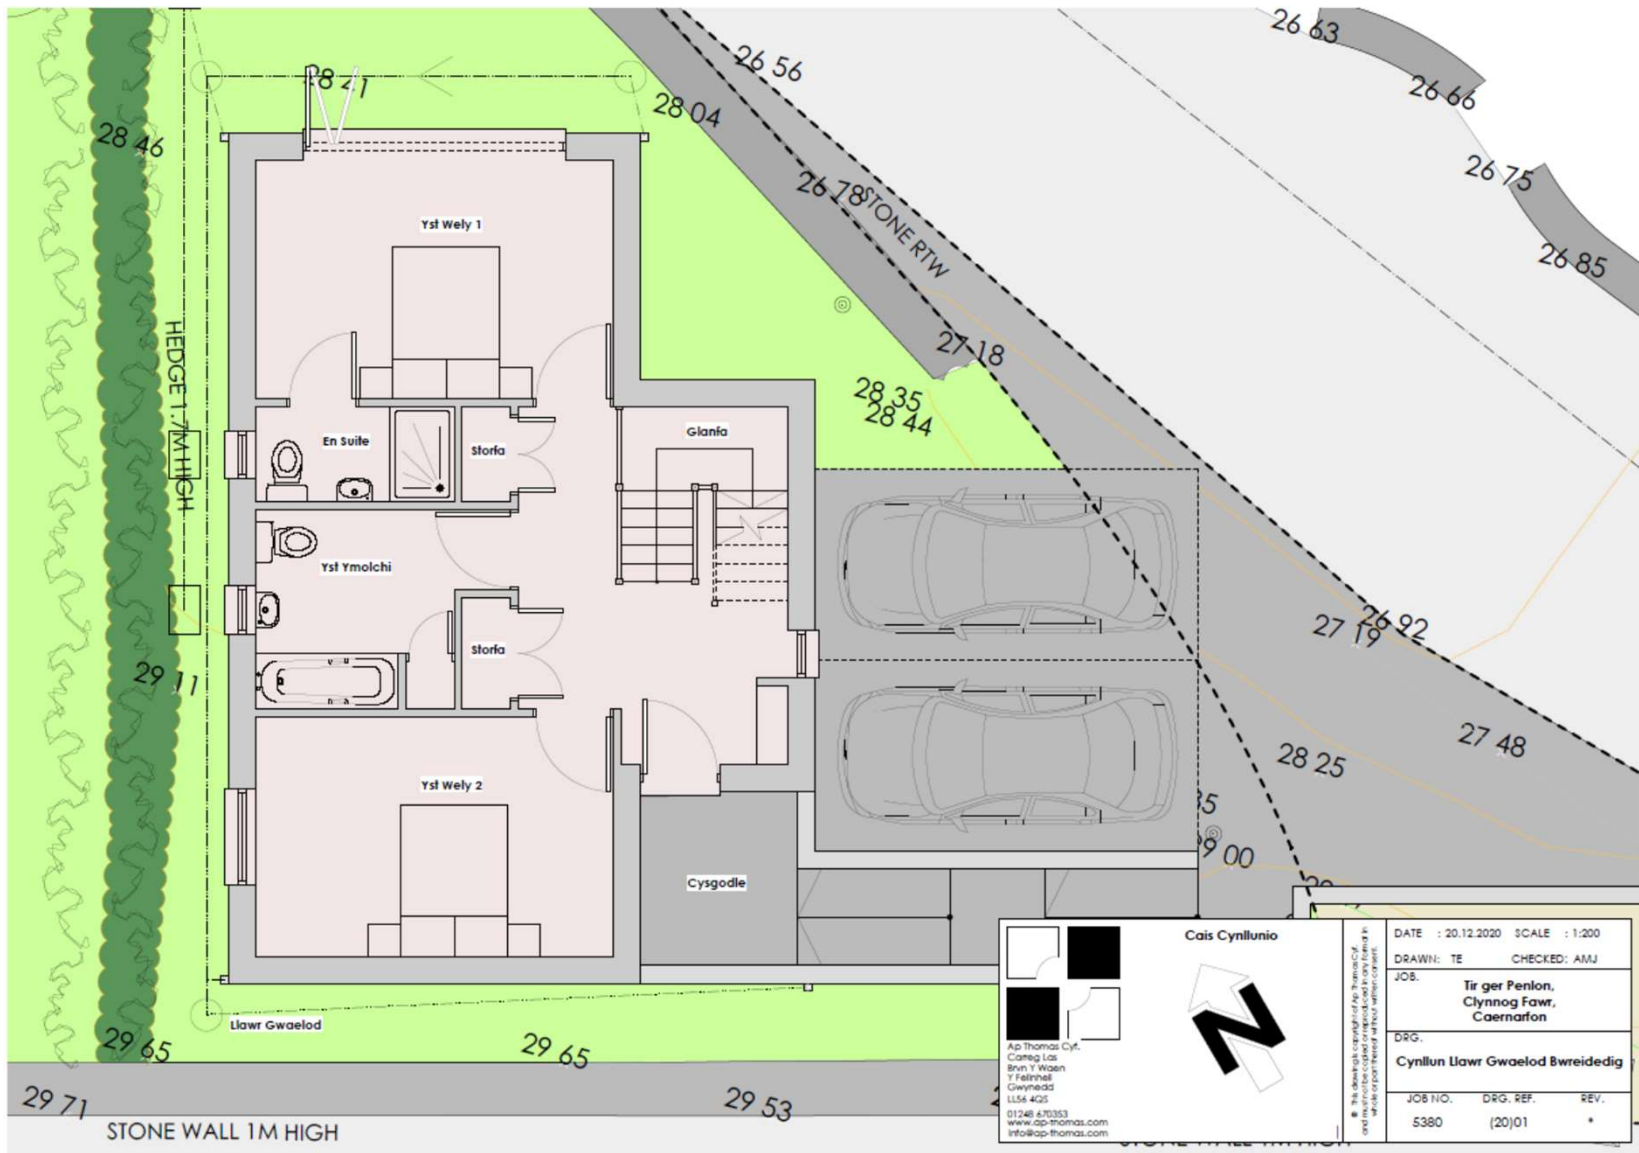


Toriad B-b

 <p>Ap Thomas Cyl, Carneg Lla 8yn y Waen T Falmeth Gwynedd LL54 4QS 01248 470353 www.ap-thomas.com info@ap-thomas.com</p>	Cais Cynllunio		DATE : 20.12.2020 SCALE : 1:200
			DRAWN: TE CHECKED: AMJ
			JOB. Tir ger Penlon, Clynnog Fawr, Caernarfon
			DRG. Toriadau Safle Presennol
		JOB NO. DRG. REF. REV.	
		5380 (90)03 *	



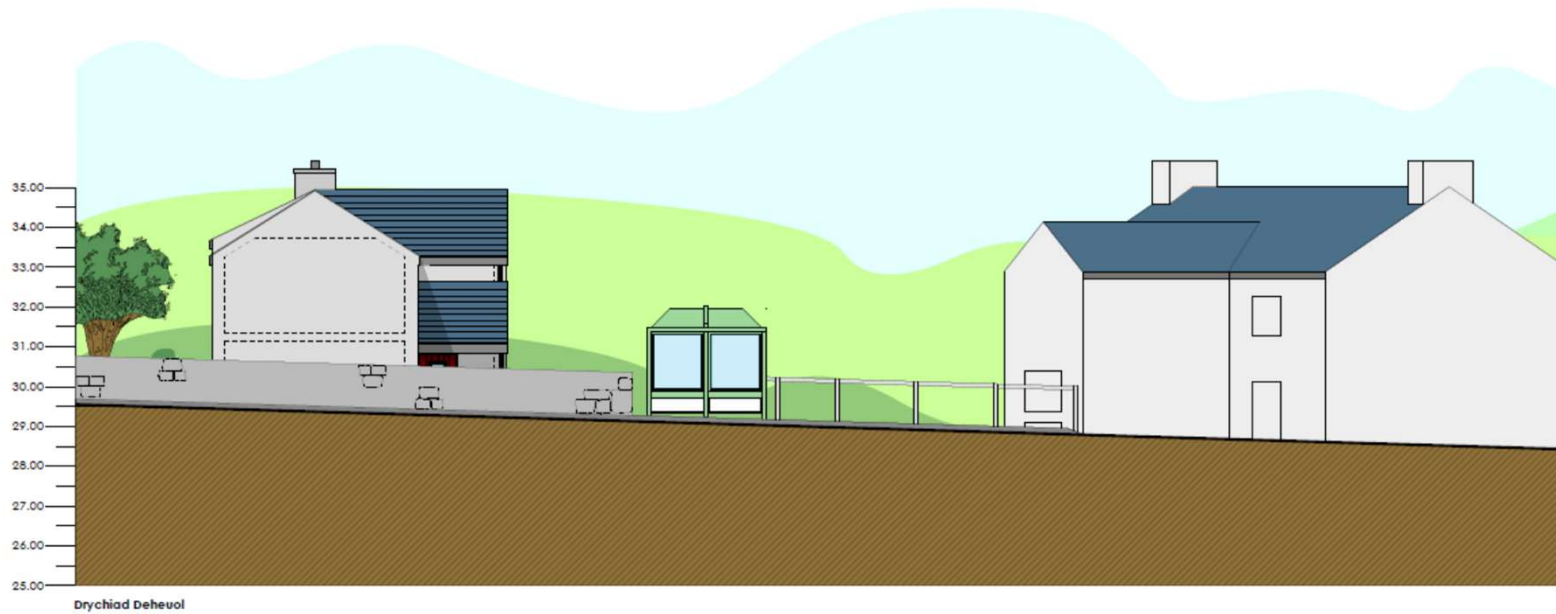
 <p>Ap Thomas Cylf, Caeleg Las Stryn Y Waen Y Felinheli Gwynedd LL54 4QS 01248 670353 www.ap-thomas.com info@ap-thomas.com</p>	Cais Cynllunio		DATE : 20.12.2020	SCALE : 1:200	
			DRAWN: TE	CHECKED: AMJ	
			JOB: Tir ger Penlon, Clynnog Fawr, Caernarfon		
			DRG: Toriadau Sallie Presennol		
		JOB NO.	DRG. REF.	REV.	
		5380	(90)04	*	



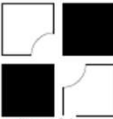
Cais Cynllunio

Ap Thomas Cylf
 Caegeg Las
 Bron Y Waelod
 Y Ffôn Fawr
 Gwynedd
 LL54 4QS
 01248 470353
 www.ap-thomas.com
 info@ap-thomas.com

DATE : 20.12.2020	SCALE : 1:200
DRAWN: TE	CHECKED: AMJ
JOB: Tir ger Penlon, Clynnog Fawr, Caernarfon	
DRG. Cynllun Ulawr Gwaelod Bwreidedig	
JOB NO. 5380	DRG. REF. (20)01
REV. *	



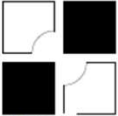
Goffeniadau:
 Tô - Llechen las naturiol
 Muriau - Penrhir llw
 Drysau - Coedyn
 Ffenestri - Aluminium

	Cais Cynllunio	<small> © This drawing is copyright of Ap Thomas Cyl. and may not be copied or reproduced in any form without the prior written consent of Ap Thomas Cyl. </small>	DATE : 20.12.2020 SCALE : 1:200						
			DRAWN: TE CHECKED: AMJ						
<small>Ap Thomas Cyl. Correg Llan Bwthyn Wapan Y Ffairhell Gwynedd LL54 4QS 01248 470353 www.ap-thomas.com info@ap-thomas.com</small>			JOB. Tir ger Penlon, Clynnog Fawr, Caernarfon						
			DRG. Drychiadau Bwreidedig						
			<table border="1"> <thead> <tr> <th>JOB NO.</th> <th>DRG. REF.</th> <th>REV.</th> </tr> </thead> <tbody> <tr> <td>5380</td> <td>(20)04</td> <td>*</td> </tr> </tbody> </table>	JOB NO.	DRG. REF.	REV.	5380	(20)04	*
JOB NO.	DRG. REF.	REV.							
5380	(20)04	*							



Drychiad Dwyreiniol

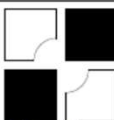
Goffeniadau:
 Tô - Llechen las naturiol
 Muriau - Rendr llw
 Drysau - Coedyn
 Ffenestri - Aluminium

		Cais Cynllunio Ap Thomas Cylf Cwmeg Llas Bryn Y Wain Y Felinhall Gwynedd LL54 4QS 01248 470353 www.ap-thomas.com info@ap-thomas.com	DATE : 20.12.2020 SCALE : 1:200 DRAWN: TE CHECKED: AMJ
			JOB. Tir ger Penlon, Clynnog Fawr, Caernarfon
		DRG. Drychiad Bwreidedig	JOB NO. DRG. REF. REV. 5380 (20)05 *

© The drawing is copyright of Ap Thomas Cylf and may not be copied or reproduced in any form without the prior written consent of Ap Thomas Cylf.



Gorfeniadau:
 Tô - Llichen las naturiol
 Muriâu - Rendr llw
 Drysau - Coedyn
 Ffenestri - Aluminium

 <p>Cais Cynllunio</p> <p>Ap Thomas Cyt, Caege Las Bryn Y Wael Y Felinheli Gwynedd LL55 4GS 01248 470353 www.ap-thomas.com info@ap-thomas.com</p>		<p>DATE : 20.12.2020 SCALE : 1:200</p> <p>DRAWN: TE CHECKED: AMJ</p> <p>JOB. Tir ger Penlon, Clynng Fawr, Caernarfon</p> <p>DRG. Drychiad Bwreidedig</p> <table border="1"> <thead> <tr> <th>JOB NO.</th> <th>DRG. REF.</th> <th>REV.</th> </tr> </thead> <tbody> <tr> <td>5380</td> <td>(20)06</td> <td>*</td> </tr> </tbody> </table>	JOB NO.	DRG. REF.	REV.	5380	(20)06	*
JOB NO.	DRG. REF.	REV.						
5380	(20)06	*						

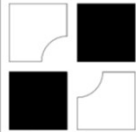
© The drawing is copyright of Ap Thomas Cyt. All rights reserved. No part of this drawing may be reproduced without written consent.

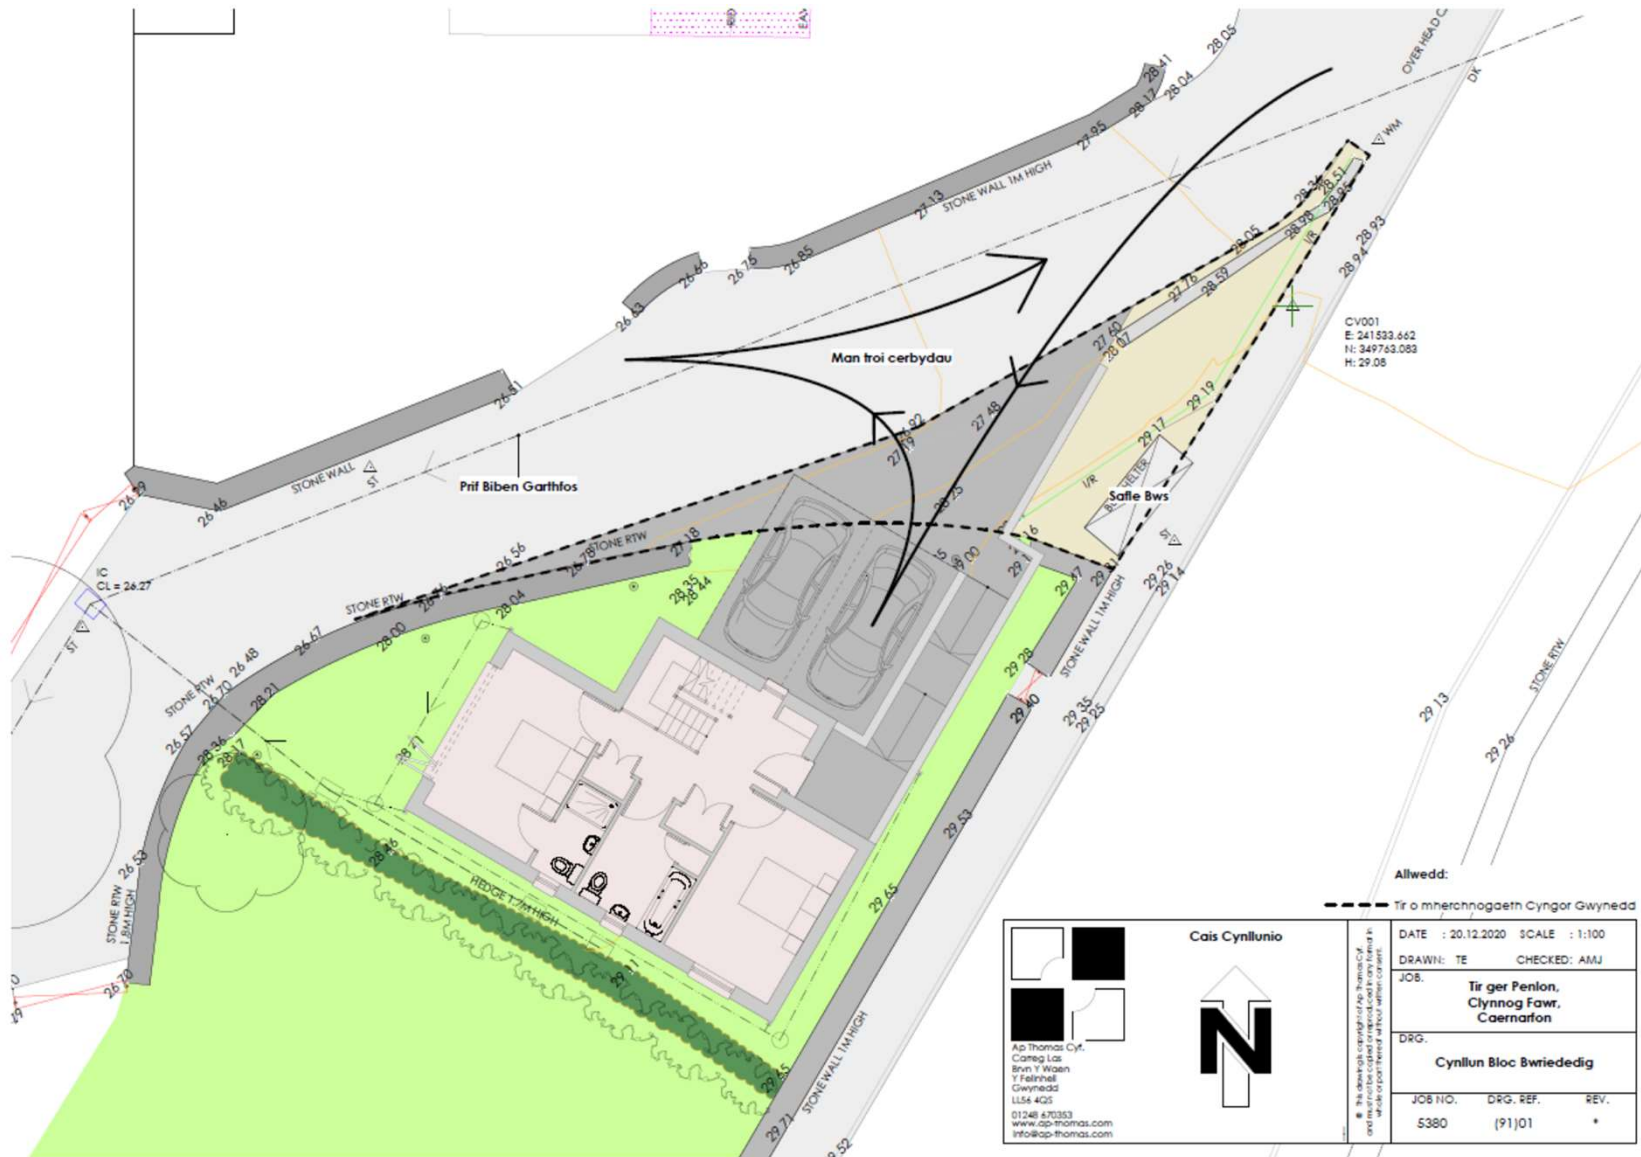
Cynllun Diwygiedig
Amended Plan



Drychiad Gogleddol

Goffeniadau:
Tô - Llechen las naturiol
Muriau - Rendr lliw
Drysau - Coedyn
Ffenestri - Aluminium

 <p>Cais Cynllunio</p> <p>Ap Thomas Cyl. Carreg Las Bryn Y Waen Y Felinheli Gwynedd LL56 4QS 01248 670353 www.ap-thomas.com info@ap-thomas.com</p>	DATE : 20.12.2020	SCALE : 1:200	
	DRAWN: TE	CHECKED: AMJ	
	JOB. Tir ger Penlon, Clynnog Fawr, Caernarfon		
	DRG. Drychiad Bwreidedig		
	JOB NO.	DRG. REF.	REV.
	5380	(20)07	A



Cais Cynllunio

N

Ap Thomas Cyl
 Caeog Las
 Brun Y Wain
 Y Fairheld
 Gwynedd
 LL54 4QS
 01248 670303
 www.cais-thomas.com
 info@cais-thomas.com

DATE	: 20.12.2020		SCALE	: 1:100
DRAWN	TE	CHECKED	AMJ	
JOB	Tir ger Penlon, Clynnog Fawr, Caernarfon			
DRG.	Cynllun Bloc Bwriededig			
JOB NO.	DRG. REF.	REV.		
5380	(91)01	*		

- - - - - Tir o mherchnogaeth Cyngor Gwynedd

* This document is copyright of Ap Thomas Cyl and may not be copied or reproduced in any form or under any circumstances without written consent.

5380 – Pen Lon, Clynnog Fawr



5380 – Pen Lon, Clynnog Fawr



5380 – Pen Lon, Clynnog Fawr



5380 – Pen Lon, Clynnog Fawr



06/01/2021