

# **C21/0820/30/LL**

**Codi estyniad i'r sied wartheg bresennol ac addasiadau  
i greu storfa dail ac iard fwydo dan do.**

***Erection of extension to existing cattle shed and  
alterations to create a manure store and covered  
feeding yard.***

**Cwrt, Uwchmynydd, Pwllheli, Gwynedd, LL53 8DA**



# Cwrt Farm - Location Plan CF 06.08.21



### Legend

- NT Ownership (GB)
- NT Leasehold (GB)

1: 2,500



100.0 0 50.00 100.0 m

British National Grid  
© Crown copyright and database rights 2021 Ordnance Survey 100023974

This map is a user generated static output from an Intranet mapping site and is for reference only. Data layers that appear on this map may or may not be accurate, current, or otherwise reliable.


THIS MAP IS NOT TO BE USED FOR NAVIGATION

### Notes

This map was automatically generated using the National Trust GIS Browser

+100.00

Existing  
Cattle Shed

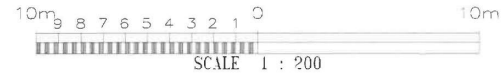

+101.64

Existing  
Cattle Shed

+102.38

16 AUG 2021

Store


Pig  
Sty

Pig  
Sty

Pig  
Sty


Pig  
Sty

+103.55

		
YR YMDDIRIEDOLAETH GENEDLAETHOL THE NATIONAL TRUST		
SWYDDFA GOGLEDD ORLLEWIN CYMRU, NORTH WEST WALES AREA OFFICE DINAS, BETWS Y CCED, CCNWI, LL24 0HG Ffôn 01690 713300		
DATE: 08/21	SCALE: 1:200	DRAWN: Em
<b>TITLE</b>		
Cwrt Farm Existing Farm Buildings		
DRWG No. CF.01.08.21		



# Cwrt Farm - Site Plan CF 05.08.21

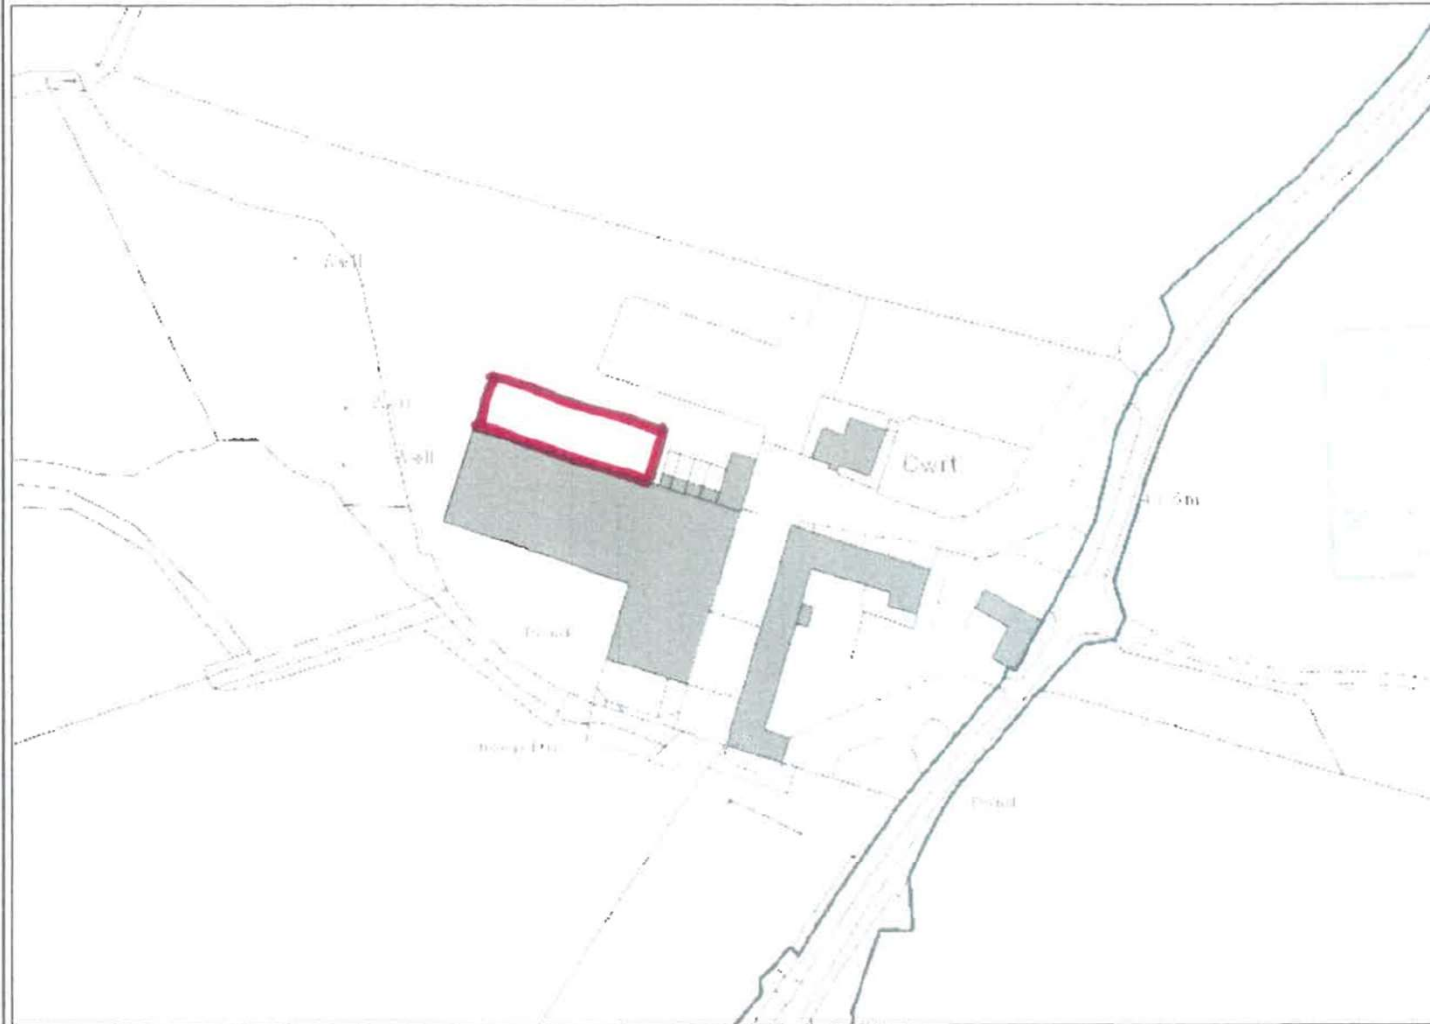

## Legend

- NT Ownership (GB)
- NT Leasehold (GB)

6 AUG 2021

1: 1,250





British\_National\_Grid  
© Crown copyright and database rights 2021 Ordnance Survey 100023974

This map is a user generated static output from an Intranet mapping site and is for reference only. Data layers that appear on this map may or may not be accurate, current, or otherwise reliable.


THIS MAP IS NOT TO BE USED FOR NAVIGATION

## Notes

This map was automatically generated using the National Trust GIS Browser

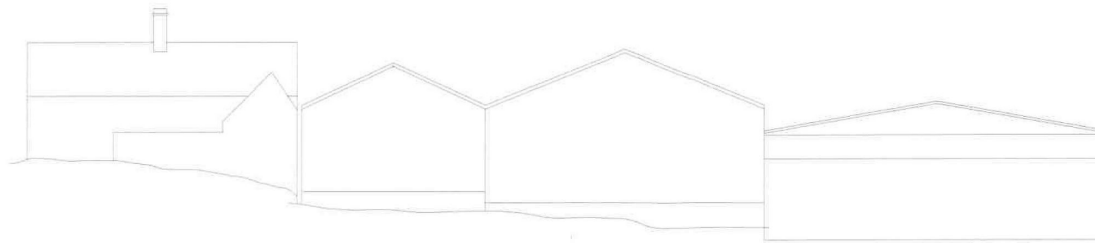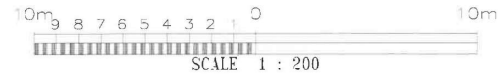


**Western Elevation**

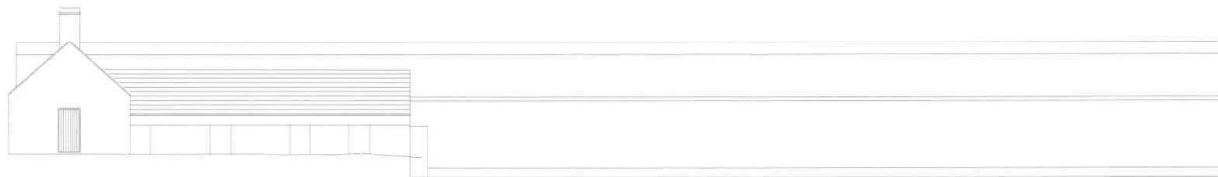


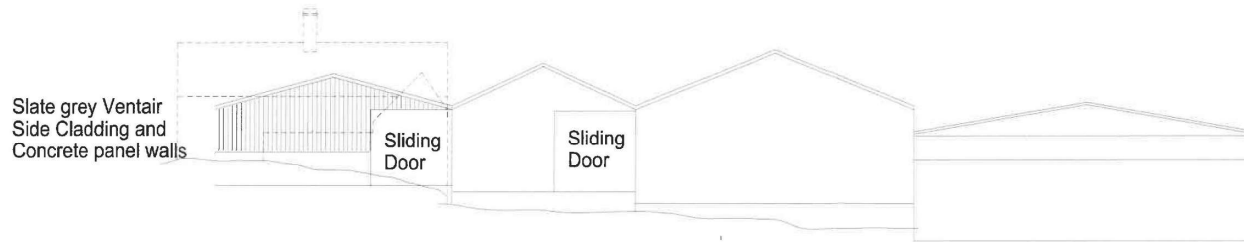
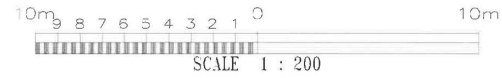
**Northern Elevation**

16.4.21

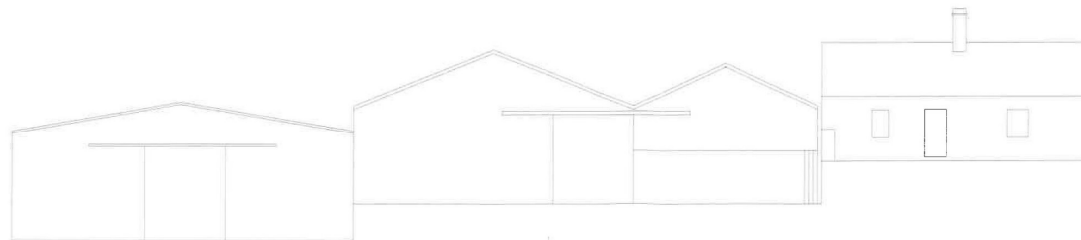


**Eastern Elevation**


 <b>YR YMDDIRIEDOLAETH GENEDLAETHOL</b> <b>THE NATIONAL TRUST</b>		
SWYDDFA GŦGLEDD ORLLEWIN CYMRU NORTH WEST WALES AREA OFFICE DINAS, BETWS Y CCED, CONWY, LL24 4HG Ffôn 0169C 7133CC		
DATE 08/21	SCALE 1:200	DRAWN Em
<b>TITLE</b> Cwrt Farm Existing Farm Building Elevations		
DRWG. No. <b>CF.02.08.21</b>		



**Western Elevation**

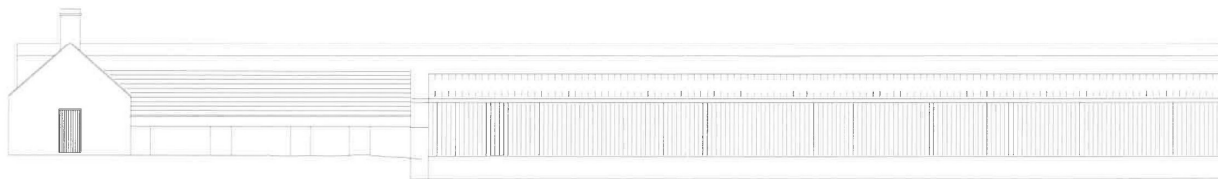

**Northern Elevation**

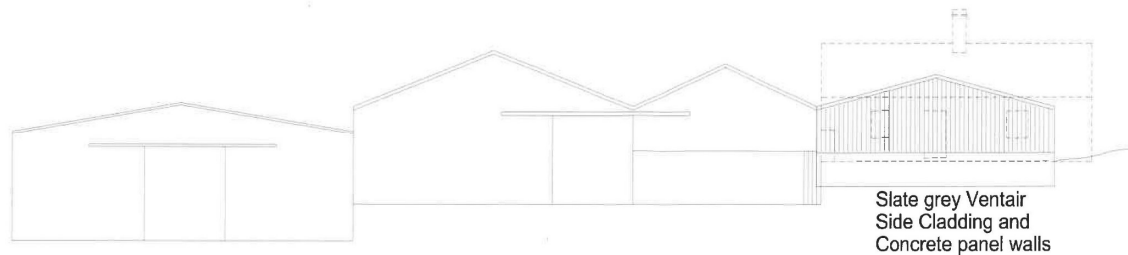

**Eastern Elevation**



YR YMDDIRIEDOLAETH GENEDLAETHOL  
THE NATIONAL TRUST

SWYDDFA GOGLEDD ORLLEWIN CYMRU  
NORTH WEST WALES AREA OFFICE  
DINAS, BETWS Y CCED, CONWY, LL24 0HG  
Ffôn 01690 713300

DATE 08/21	SCALE 1:200	DRAWN Em
---------------	----------------	-------------


**TITLE**  
Cwrt Farm  
Proposed Farm  
Building Extension

DRWG. No. **CF.03.08.21**

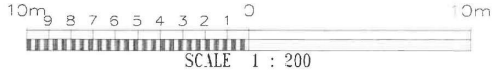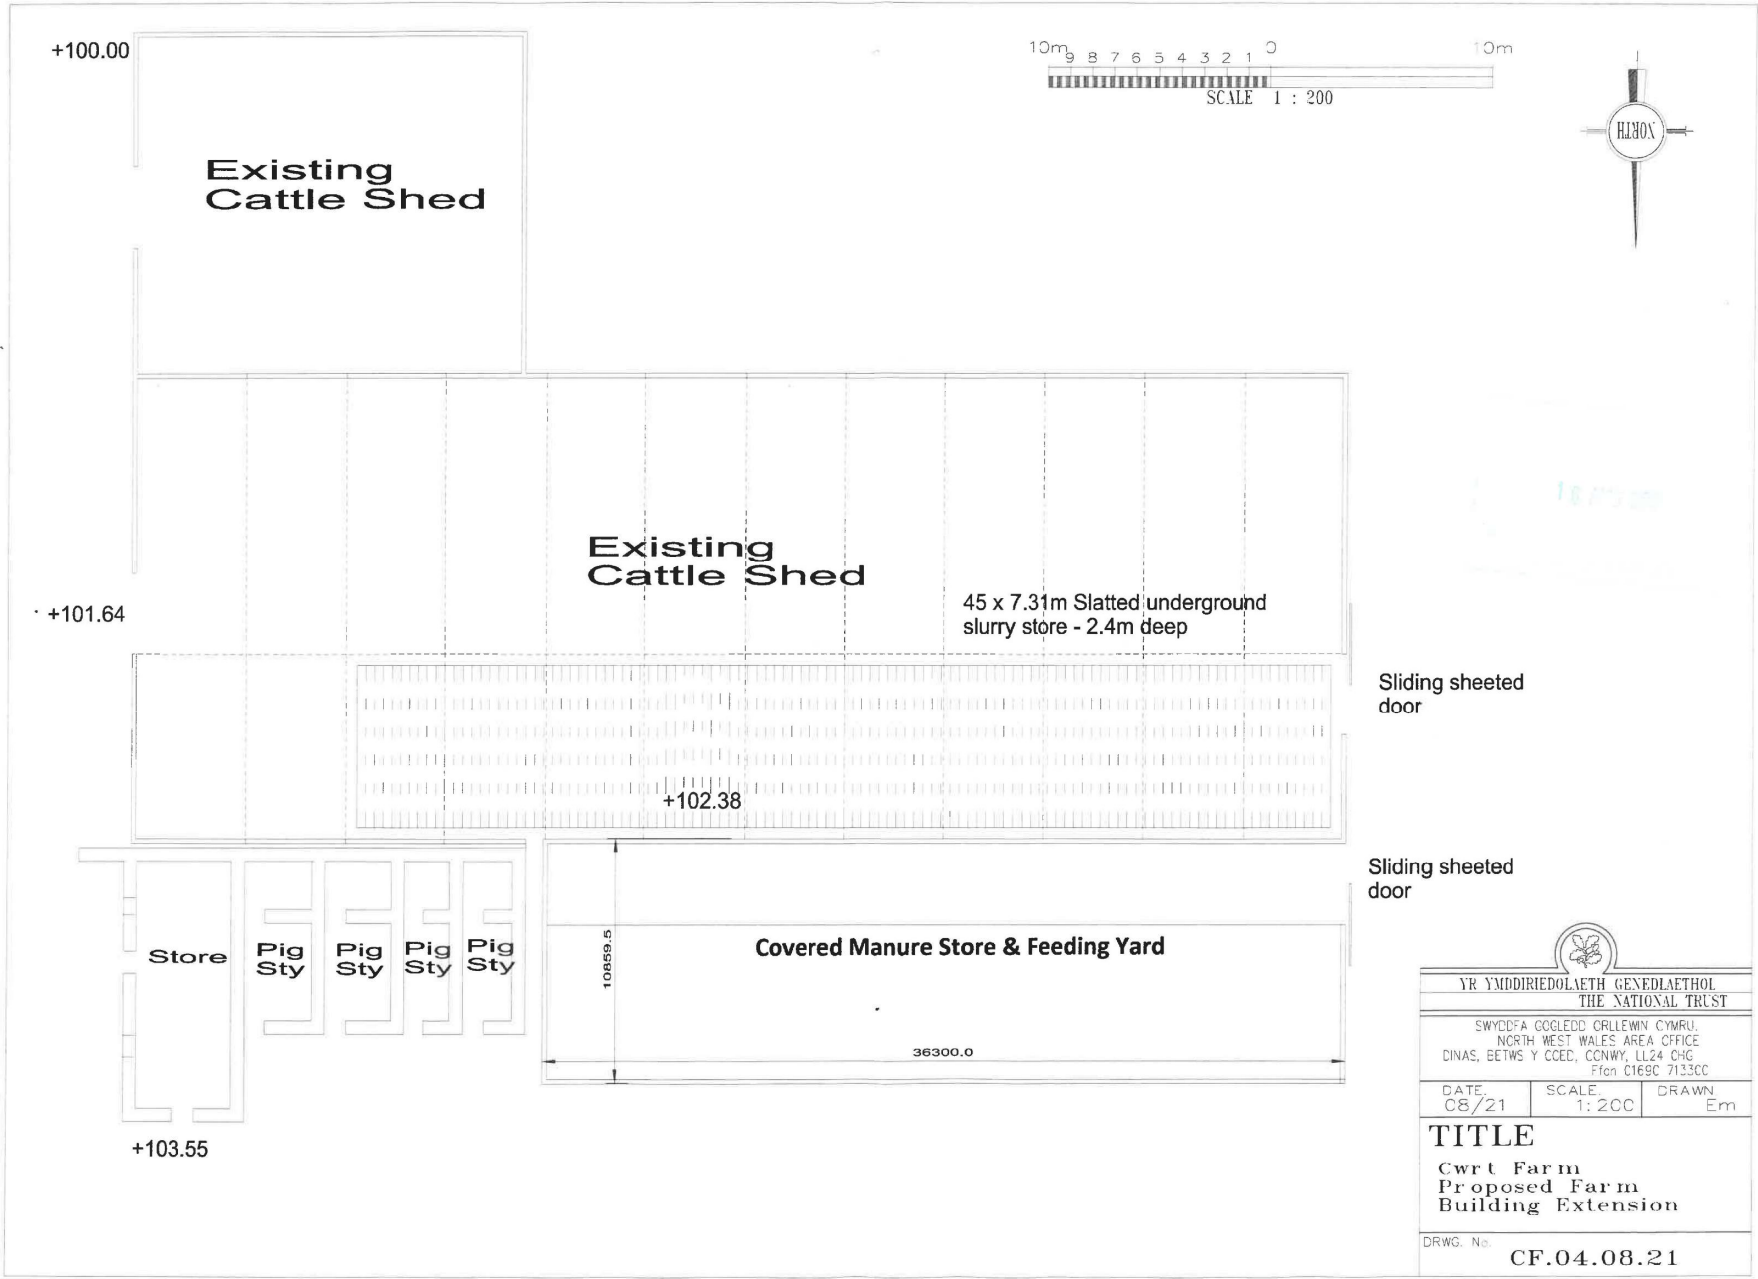

Sliding sheeted door

Sliding sheeted door

 YR YMDDIRIEDOLAETH GENEDLAETHOL THE NATIONAL TRUST		
SWYDDFA COGLEDD ORLLEWIN CYMRU NORTH WEST WALES AREA OFFICE DINAS, BETWS Y COED, CCNWWY, LL24 0HG Ffôn 01690 713300		
DATE 08/21	SCALE 1:200	DRAWN Em
<b>TITLE</b> Cwr t Farm Proposed Farm Building Extension		
DRWG. No. <b>CF.04.08.21</b>		

