


This Plan includes the following Licensed Data: OS MasterMap Black and White PDF Location Plan by the Ordnance Survey National Geographic Database and incorporating surveyed revision available at the date of production. Reproduction in whole or in part is prohibited without the prior permission of Ordnance Survey. The representation of a road, track or path is no evidence of a right of way. The representation of features, as lines is no evidence of a property boundary. © Crown copyright and database rights, 2020. Ordnance Survey 0100031673

0m 20m 40m 60m 80m 100m

Scale: 1:1250, paper size: A4

Llain Meddygon Caethro Caernarfon Gwynedd LL55 2TH	scale 1:1250 @ A4	This drawing must be read with and checked against all relevant Engineers and Architects drawings and all other specialist information provided. Do not scale. Only figured dimensions to be worked to. Any discrepancies are to be reported as proposals may be based on enlargements of plans and estimations of existing site features and may need to be verified by survey.
Drawing No: DT/AO69/LP2 Prepared by: Margaret Owen		
LOCATION PLAN		

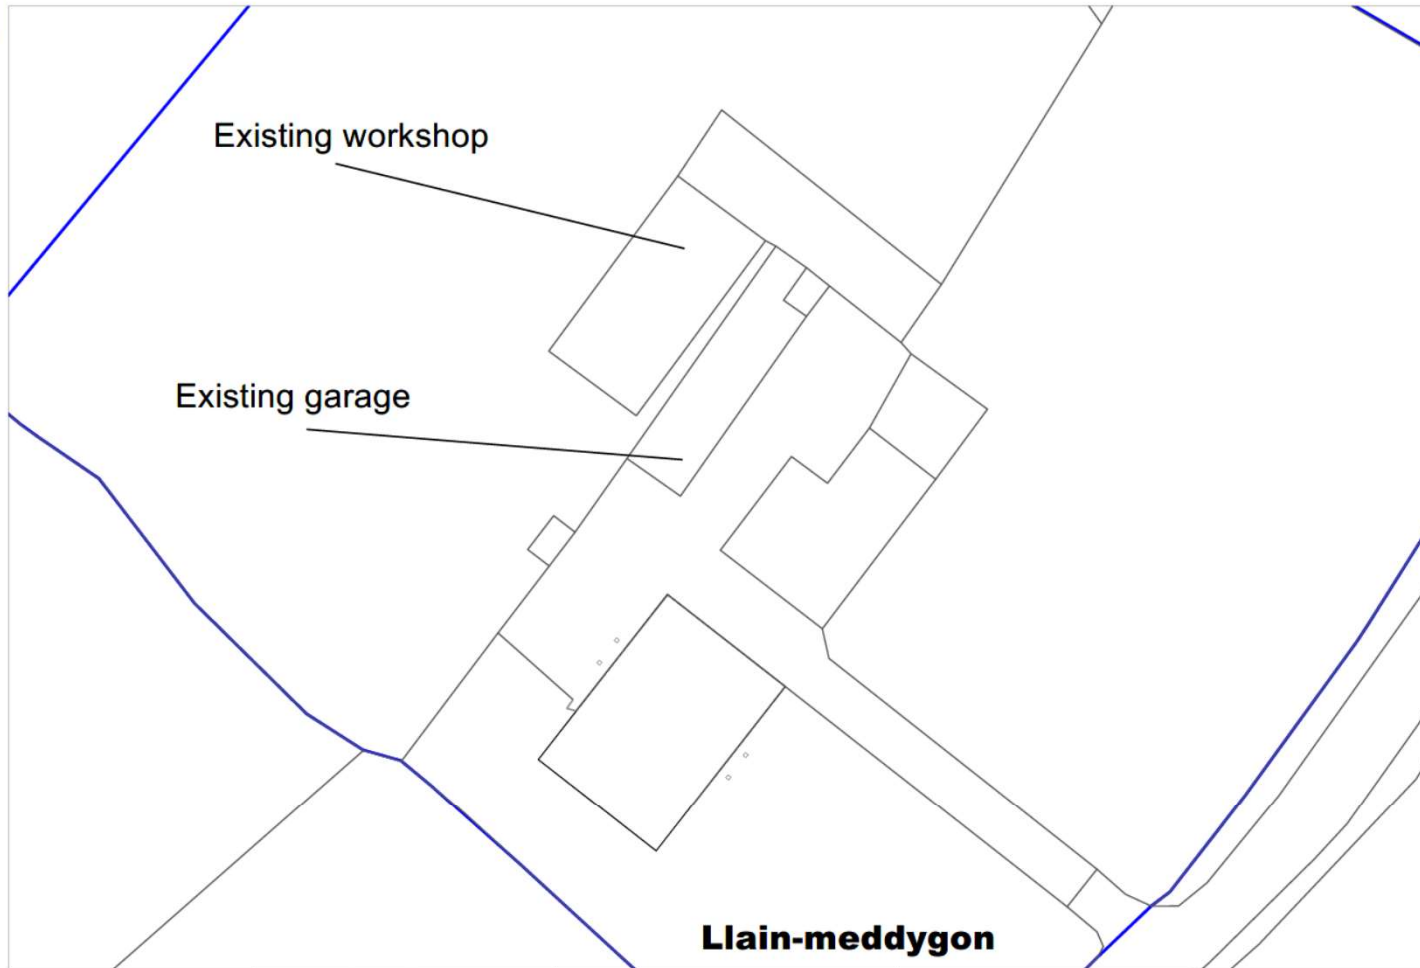

Llain Meddygon Caeathro Caernarfon Gwynedd LL55 2TH	scale 1:500 @ A4		<small>This drawing must be read with and checked against all relevant Engineers and Architects drawings and all other specialist information provided. Do not scale. Only figured dimensions to be worked to. Any discrepancies are to be reported as proposals may be based on enlargements of plans and estimations of existing site features and may need to be verified by survey</small>
	Drawing No: DT/AO69/SP1 <small>Prepared by: Margaret Owen</small>	Revision: <div style="text-align: center; font-size: 2em; font-weight: bold;">A</div>	
SITE PLAN			

Press **Esc** to exit full screen

Demolished existing garage



Existing workshop demolished

Existing garage demolished





FRONT ELEVATION







SIDE ELEVATION



REAR ELEVATION

Llain Meddygion Caeathro Caernarfon Gwynedd LL55 2TH	scale 1:100 @ A3	This drawing must be read with and checked against all relevant Engineers and Architects drawings and all other specialist information provided. Do not scale. Only figured dimensions to be worked to. Any discrepancies are to be reported as proposals may be based on enlargements of plans and estimations of existing site features and may need to be verified by survey.
Drawing No: DT/A069/003 Prepared by: Margaret Owen PROPOSED Elevations	Revision: B	Date Issue: 05/05/2021

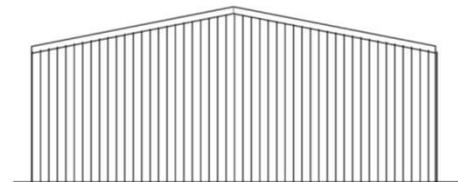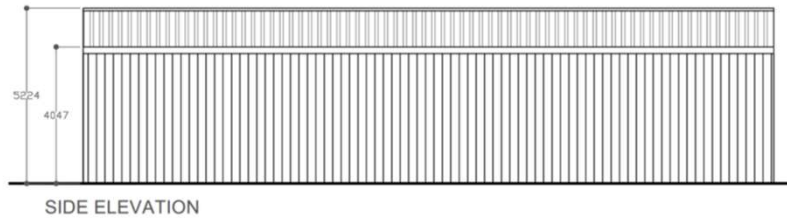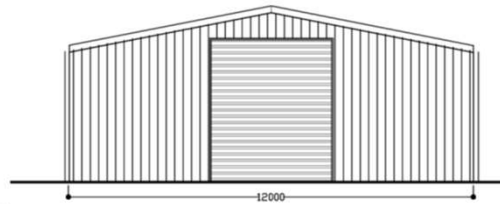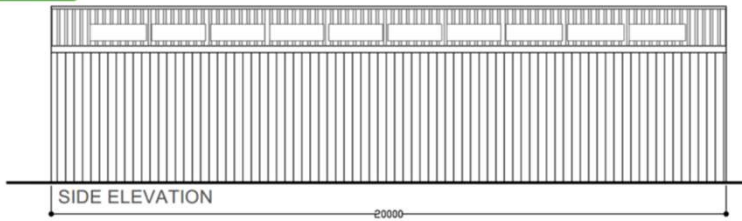

Uain Meddygon Caerthra Caerhaddon Gwynedd LL55 2TH		scale 1:100 @ A3	This drawing must be read with and checked against all relevant Engineers and Architects drawings and all other associated information provided. Do not scale. Only square dimensions to be worked to. Any discrepancies are to be reported as proposals may be based on enlargements of plans and estimations of existing site features and may need to be verified by survey.
Drawing No: DT/A069/003	Revision: C	Date Issue: 12/04/2021	
Prepared by: Margaret Owen			
PROPOSED Elevations			













