


THIS DRAWING IS TO BE READ IN CONJUNCTION WITH ALL RELATED DRAWINGS. ALL DIMENSIONS MUST BE CHECKED AND VERIFIED ON SITE BEFORE COMMENCING ANY WORK OR PRODUING SHOP DRAWINGS. THE ORIGINATOR SHOULD BE NOTIFIED IMMEDIATELY OF ANY DISCREPANCY. THIS DRAWING IS COPYRIGHT AND REMAINS THE PROPERTY ROGER PARRY & PARTNERS.

Rev	Description	Date	Dr by	App by

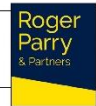


Residential - Agricultural - Commercial	
Job	Extension to a free range egg production unit
Title	Proposed Block Plan
Location	Plas Tinion Farm Llanrug Caernarfon LL55 4PY
Client	-
Scales	1:500 @ A1
Drawing No.	RJC-AZ170-12
Drawn by	AZ
Date	21/05/2021
HOGSTOW HALL, MINSTERLEY SIREWSBURY, SHROPSHIRE, SY5 0LZ Tel: 01743 791330, Fax: 01743 792770 email: mail@rogparry.net Web address: www.rogparry.net REG. NO. 10222222, VAT NO. 251 247 246, INCORPORATED IN ENGLAND	

Gweler Cynllun Diwygiedig
See Amended Plan

Cynllunio

Derbyn - 16/12/2021

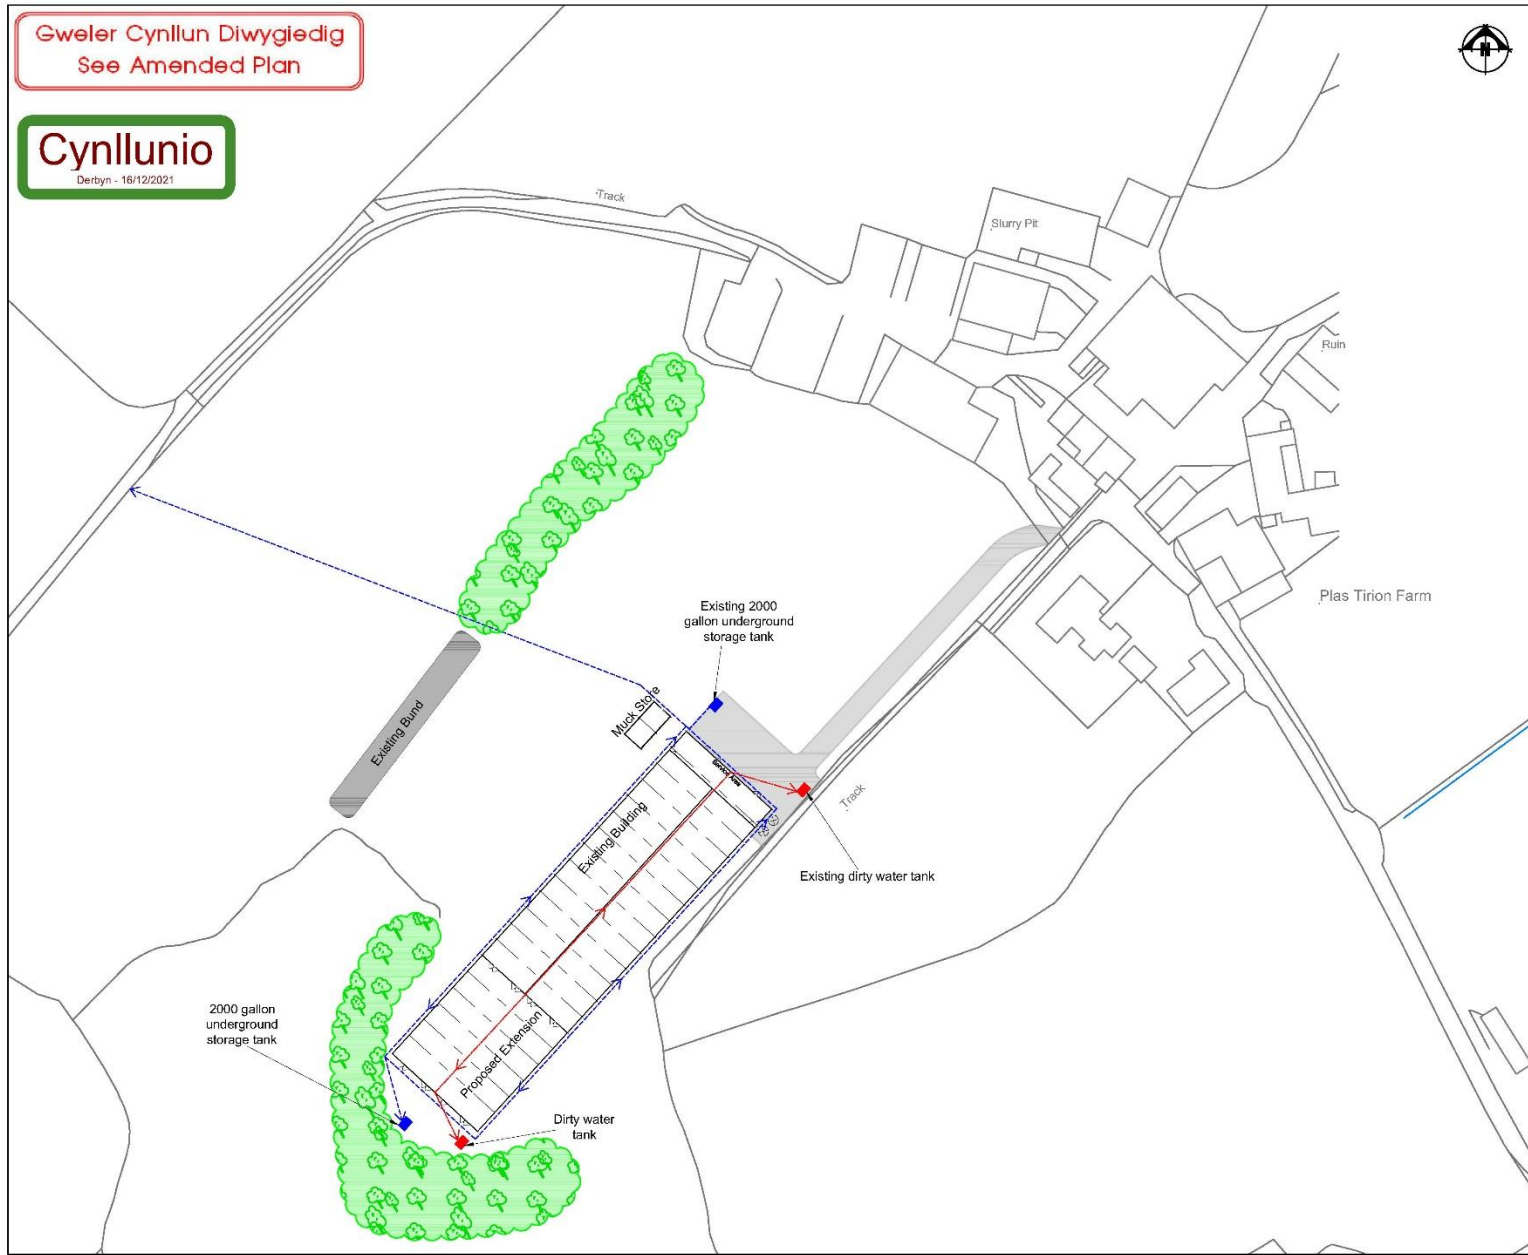


THIS DRAWING IS TO BE READ IN CONJUNCTION WITH ALL RELATED DRAWINGS. ALL DIMENSIONS MUST BE CHECKED AND VERIFIED ON SITE BEFORE COMMENCING ANY WORK OR PROCEEDING SHOP DRAWINGS. THE ORIGINATOR SHOULD BE NOTIFIED IMMEDIATELY OF ANY DISCREPANCY. THIS DRAWING IS COPYRIGHT AND REMAINS THE PROPERTY OF ROGER PARRY & PARTNERS.

Clean water from roof and clean surfaces to open and stone filled infiltration trenches and a piped system each side of the building. This is then discharge into the ditch. The outfall will be controlled using a hydro break chamber produced by Hydro International. At the wash down stage the clean water system around the yard will be switched to the underground dirty water tank.

Dirty water from wash down will be collected in an underground sealed tank, which will be constructed to meet the Water Resources (Control of Agricultural Pollution) (Wales) Regulations 2021. It will then be tankered out and spread on the applicants land in accordance with the manure management plan.

The clean and foul water drainage systems will be kept separate in order to ensure no pollution incident occurs to the environment.

Rev	Description	Date	By	App by
Original				

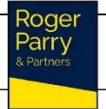

Residential - Agricultural - Commercial	
Job	Extension to a free range egg production unit
Title	Drainage Plan
Location	Plas Tirion Farm Llanrug Caernarfon LL55 4PY
Client	
Scale	1:1250 @ A3
Drawing No.	RJC-AZ170-14
Drawn by	AZ
Date	16/12/2021
HOOSTON HALL, MINISTERLEY SHROPSHIRE, SHROPSHIRE, SY5 6HZ Tel: 01743 791336 Fax: 01743 792770 email: info@rogerparry.net Web address: www.rogerparry.net	

Elevation C
36.50m

Elevation A
31.55m

Proposed Extension

Existing Building

Service Area



Elevation B

Scale: 1:200

Elevation A

GABLE ENDS: BOX PROFILE POLYESTER COATED STEEL SHEETING.
(COLOUR: TO LOCAL AUTHORITY APPROVAL).
FIBERGLASS INSULATION WITH STEEL LINER SHEETING

Scale: 1:200

Elevation C

MAIN BUILDING SIDES: BOX PROFILE POLYESTER COATED STEEL SHEETING.
(COLOUR: TO LOCAL AUTHORITY APPROVAL).
FIBERGLASS INSULATION WITH STEEL LINER SHEETING

Scale: 1:200

Elevation B

MAIN BUILDING SIDES: BOX PROFILE POLYESTER COATED STEEL SHEETING.
(COLOUR: TO LOCAL AUTHORITY APPROVAL).
FIBERGLASS INSULATION WITH STEEL LINER SHEETING

Scale: 1:200

THIS DRAWING IS TO BE READ IN CONJUNCTION WITH ALL RELATED DRAWINGS. ALL DIMENSIONS MUST BE CHECKED AND VERIFIED ON SITE BEFORE COMMENCING ANY WORK OR PRODUCING SHOP DRAWINGS. THE ORIGINATOR SHOULD BE NOTIFIED IMMEDIATELY OF ANY DISCREPANCY. THIS DRAWING IS COPYRIGHT AND REMAINS THE PROPERTY ROGER PARRY & PARTNERS.

Rev	Description	Date	Dr by	App by
Original				

Roger Parry
& Partners

Residential - Agricultural - Commercial

Job	Extension to a free range egg production unit	
Title	Proposed Elevations	
Location	Plas Tinion Fam Llanrug Caernarfon LL55 4PY	
Client	-	
Station	See Plan @ A1	
Drawing No.	RJC-AZ170-13	
Drawn by	AZ	Date of 21/05/2021

HOGSTOW HALL, MINSTERLEY
SHREWSBURY, SHROPSHIRE, SY5 0JZ
Tel: 014745 791336 Fax: 014745 792770
email: mail@rogerparry.net
Web address: www.rogerparry.net













