



Taldrwst Farm, Lôn Ddr, Llanllyfni, LL54 6RR

# Taldrwst

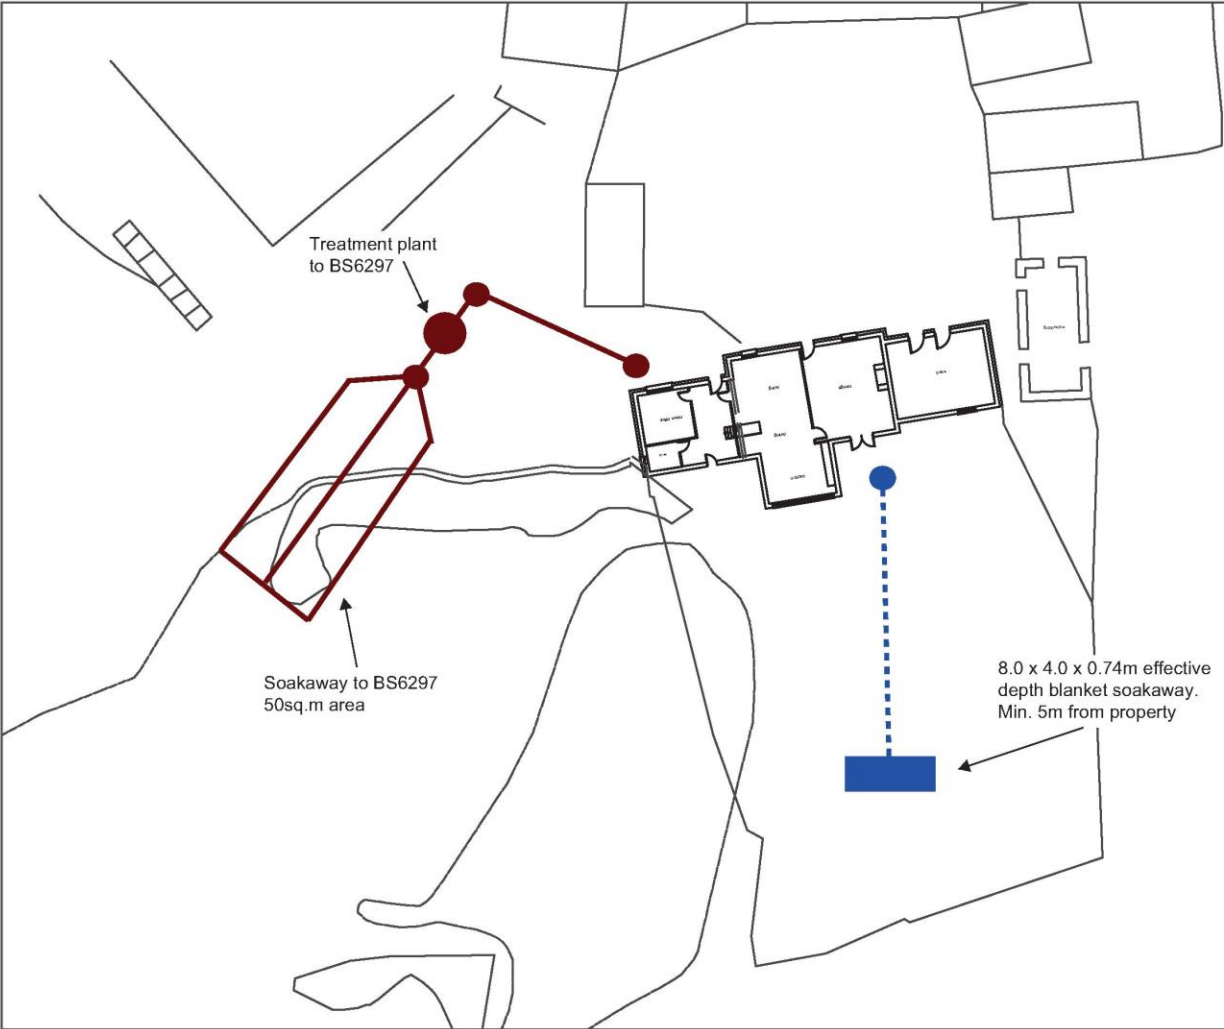

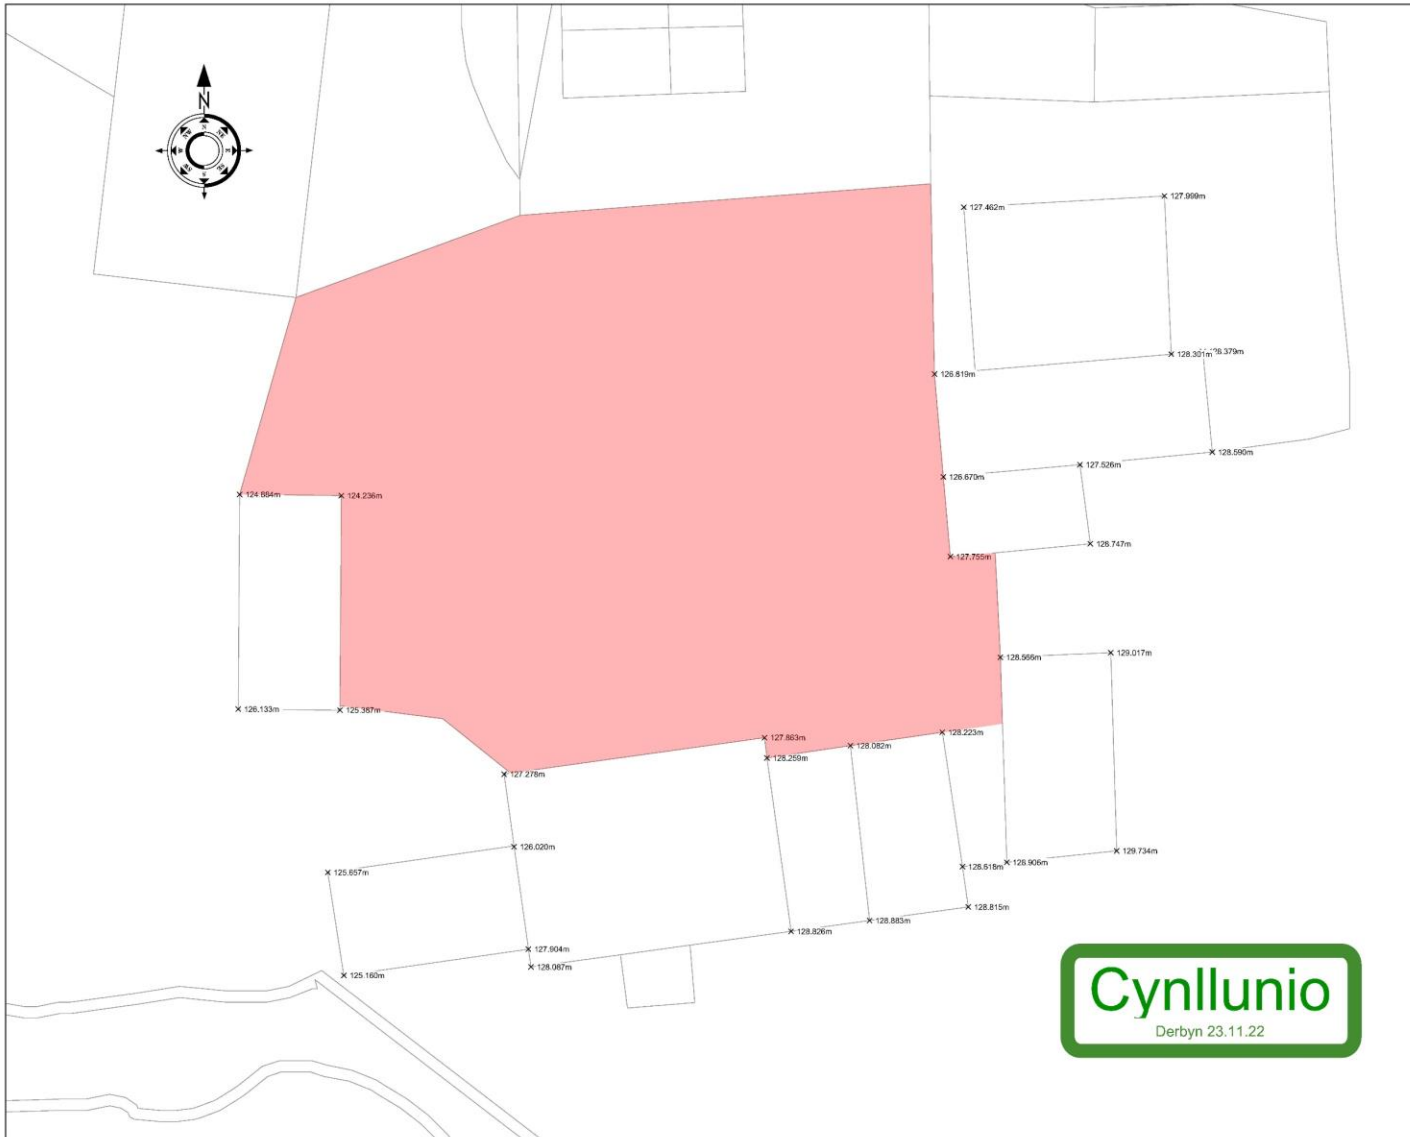

General Notes

Key:

Parking and turning area (Approx. 670 m<sup>2</sup>)



No.	Revision/Issue	Date

Client Name and Address

Project Name and Address

Fferm Taldwrst  
Topo  
Parking and Turning Area

Project	Sheet
Taldwrst	
Date	19/11/2022
Scale	1:100

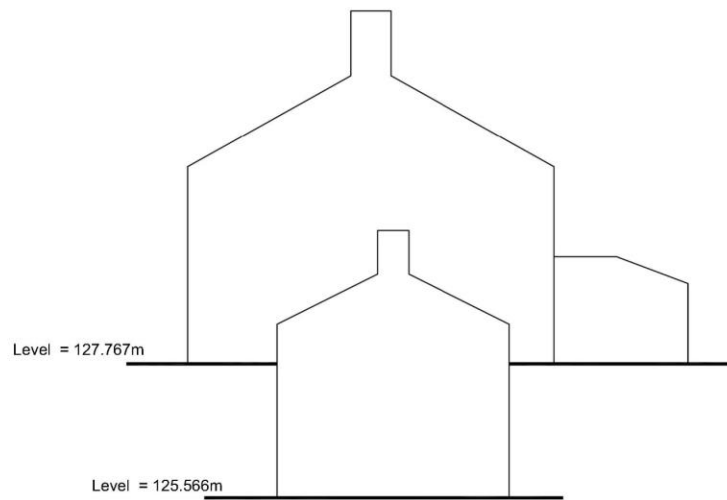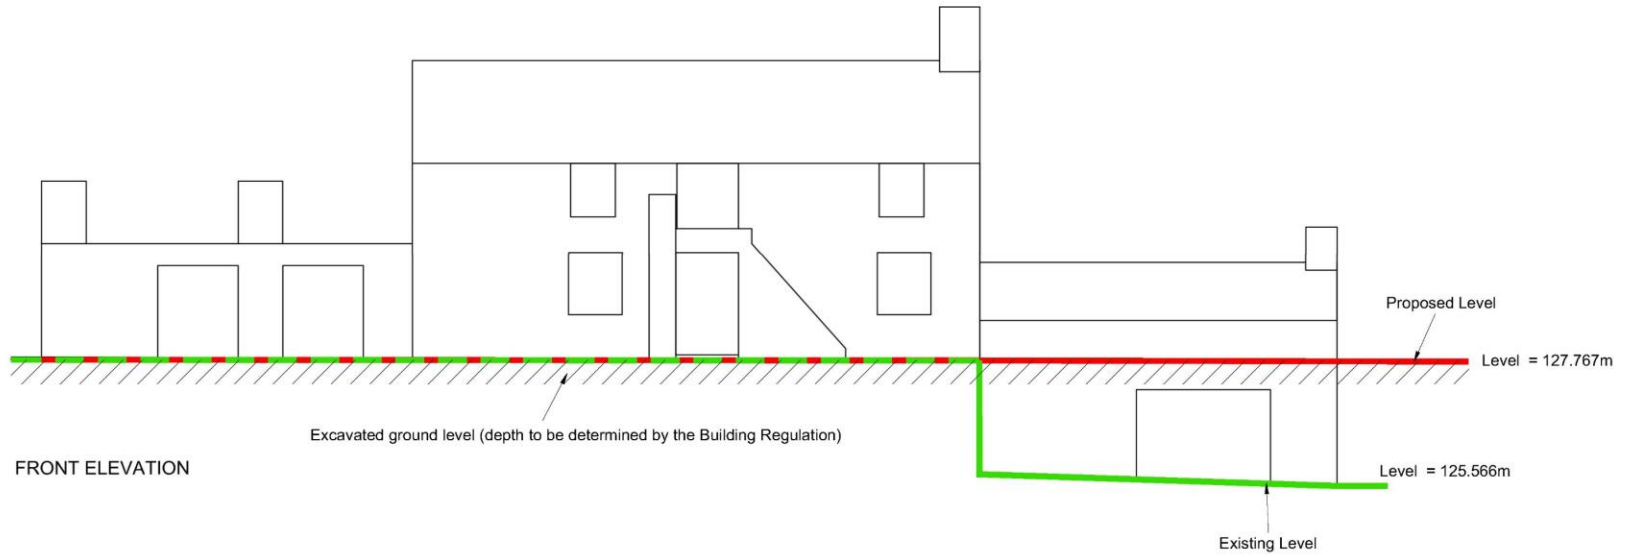


SIDE ELEVATION

SCALE: 1:100

PAPER SIZE: A3



PROPOSED FRONT ELEVATION

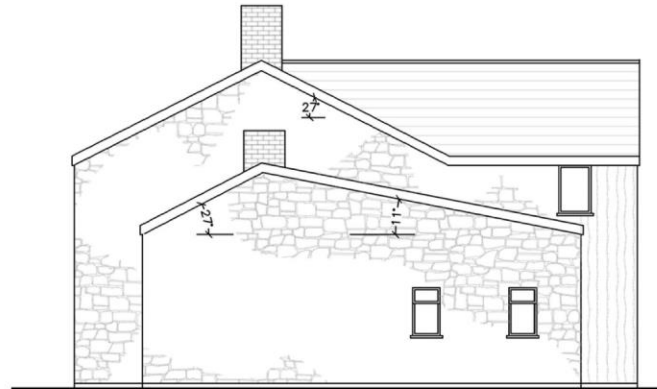

PROPOSED SIDE ELEVATION


SCALE: 1:100

PAPER SIZE: A3  
rev: F

*Disclaimer*  
*This document is a draft and is provided for illustration only*



PROPOSED REAR ELEVATION

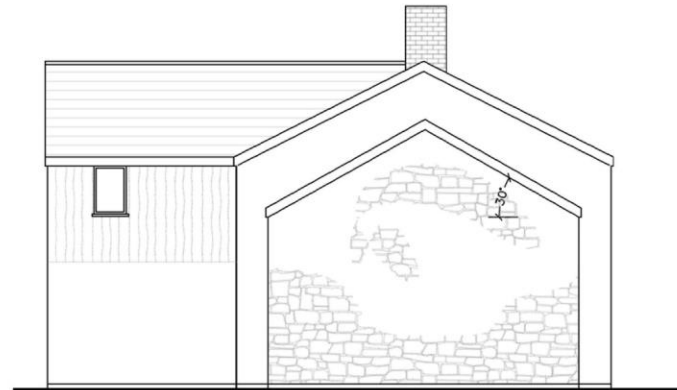


PROPOSED SIDE ELEVATION

SCALE: 1:100

PAPER SIZE: A3  
rev: F

*Disclaimer*  
This document is a draft and is provided for  
illustration only

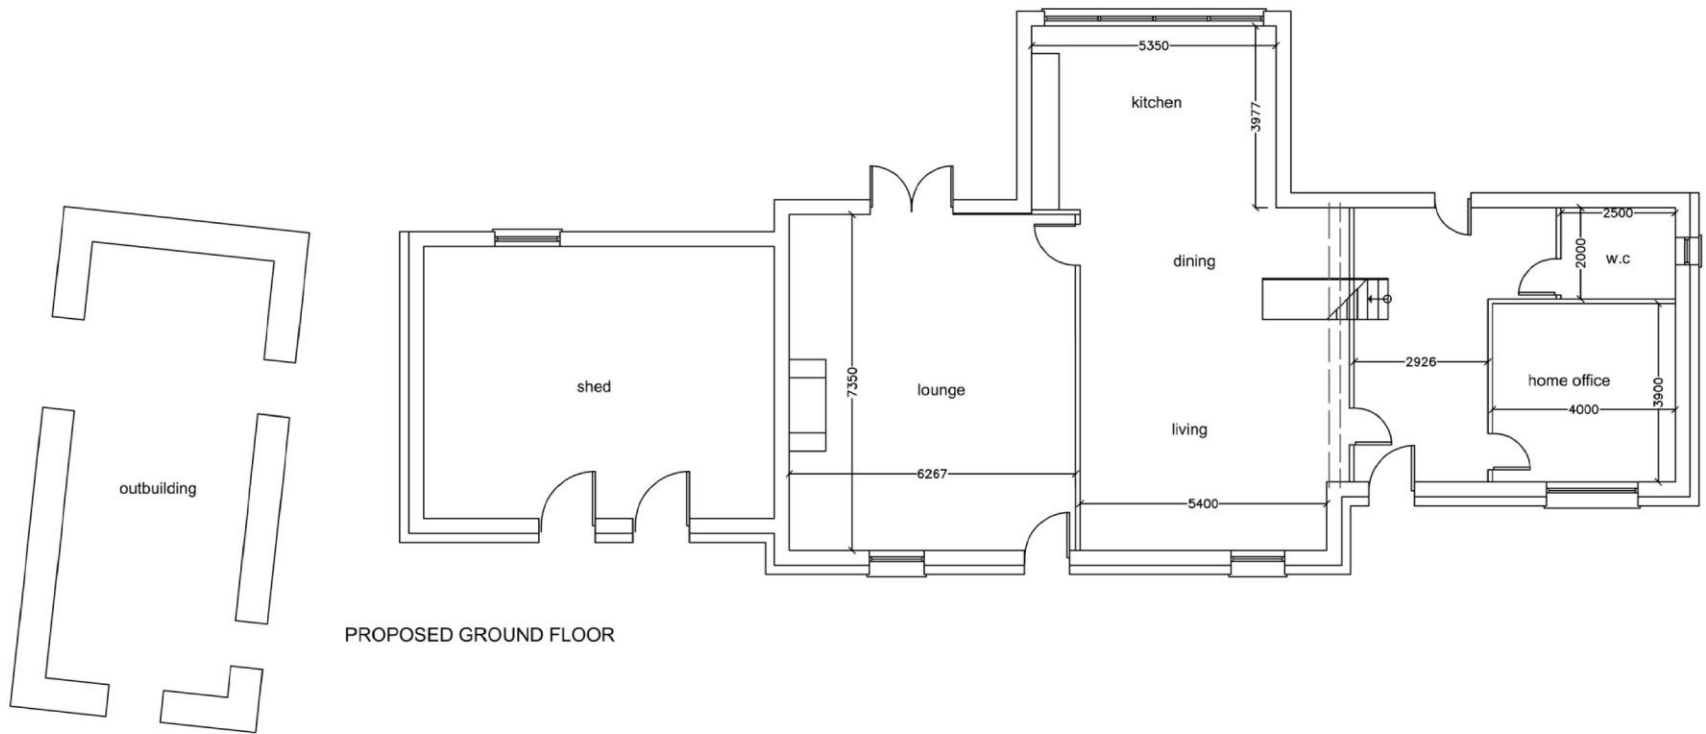


PROPOSED GROUND FLOOR

SCALE: 1:100

PAPER SIZE: A3  
rev: F

**Disclaimer**  
This document is a draft and is provided for illustration only



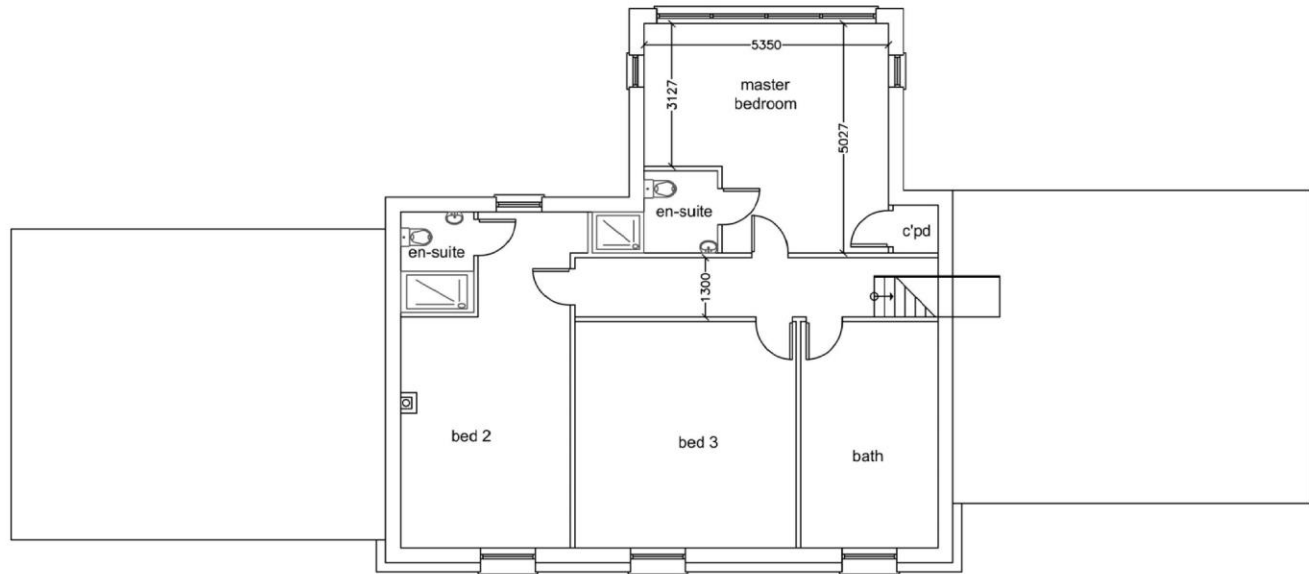

PROPOSED FIRST FLOOR






SCALE: 1:100

PAPER SIZE: A3  
rev: F

**Disclaimer**  
This document is a draft and is provided for  
illustration only





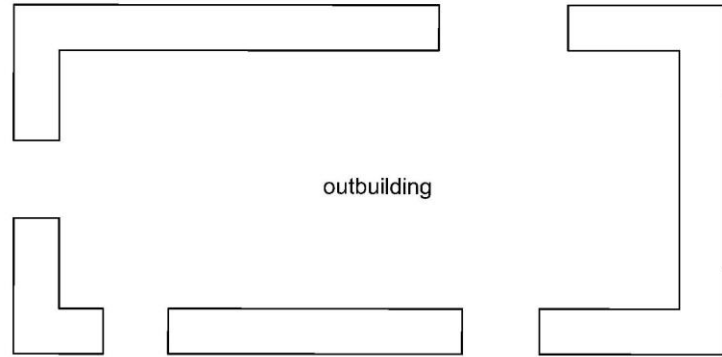
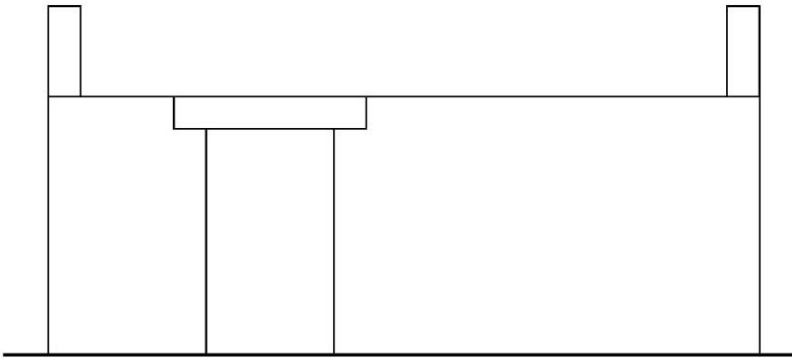
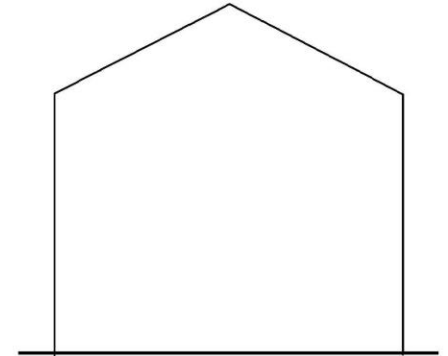
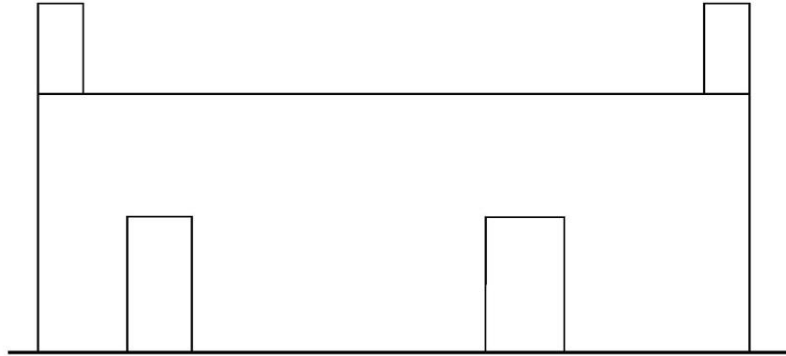
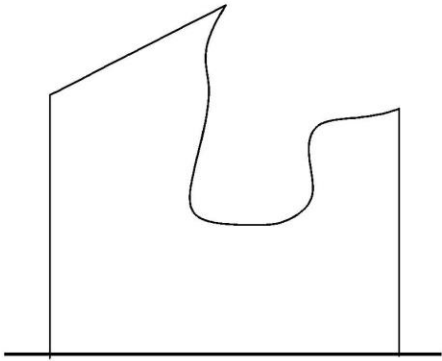


SCALE: 1:100  
PAPER SIZE: A4

OUTBUILDING EXISTING

*Disclaimer*  
This document is a draft and is  
provided for illustration only



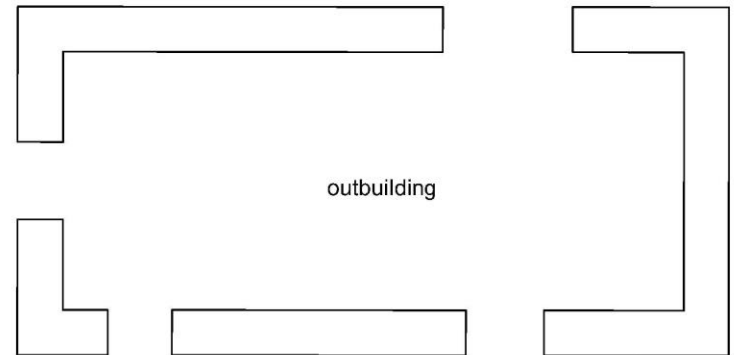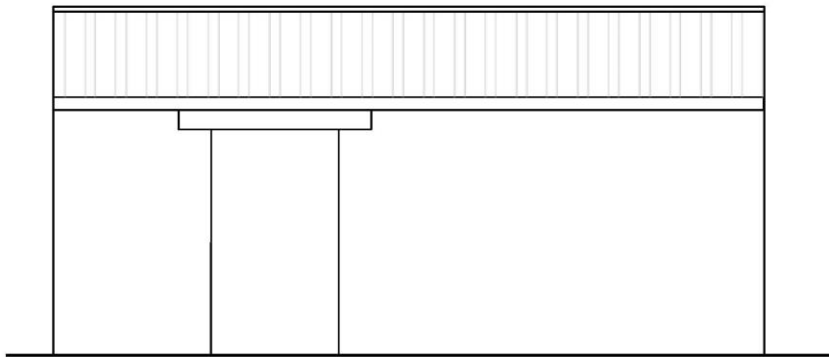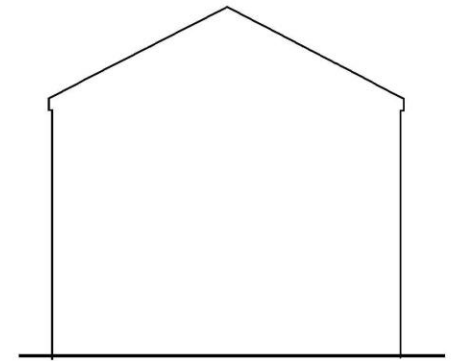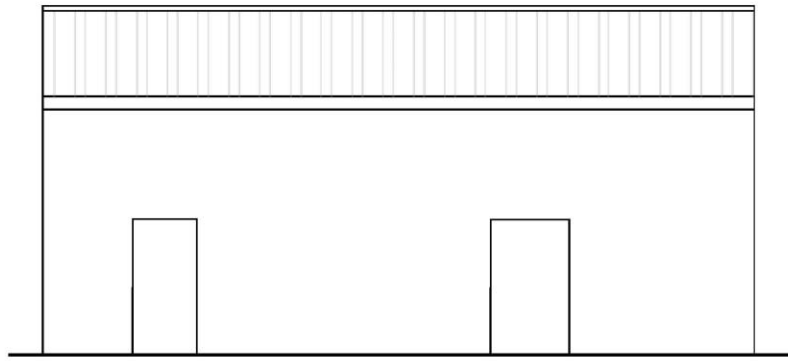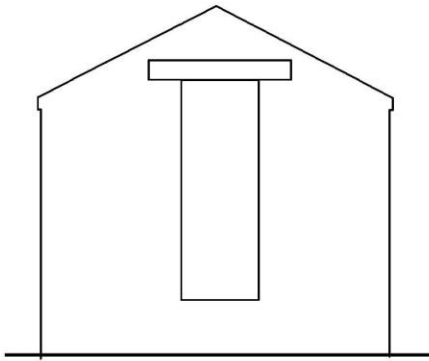

SCALE: 1:100  
PAPER SIZE: A4

OUTBUILDING PROPOSED

*Disclaimer*  
This document is a draft and is  
provided for illustration only













