

Rhif y Cais / Application Number : C16/0265/09/LL


Cynllun lleoliad ar gyfer adnabod y safle yn unig. Dim i raddfa.
Location Plan for identification purposes only. Not to scale.



DO NOT SCALE FROM THIS DRAWING
 ALL DIMENSIONS ARE TO FACE UNLESS
 OTHERWISE SPECIFIED
 ASSUMPTIONS SHALL NOT BE MADE

DATE: 12/20/15
 DRAWN BY: RST/OSM
 CHECKED BY: RST/OSM





© THIS DRAWING MAY NOT BE COPIED
 OR REPRODUCED IN ANY MANNER
 WITHOUT THE WRITTEN PERMISSION
 OF SPENCER PUGHE ASSOCIATES

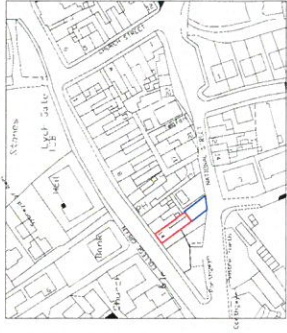

LOCATION PLAN 1123B

NOTES

- Extension walls to be rendered on exposed faces with sand/cement render and painted white.
- Extension roof to be covered in 'polyroof' cold applied GRP roof coverings - colour slate grey
- New extraction system to be 600mm galvanised steel circular ducting

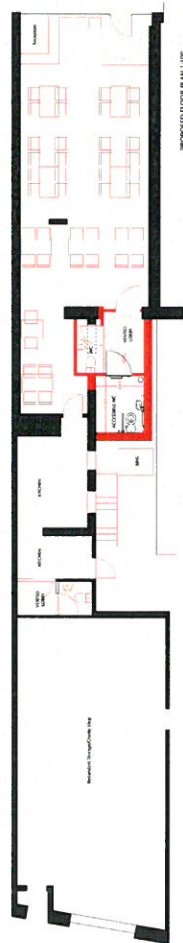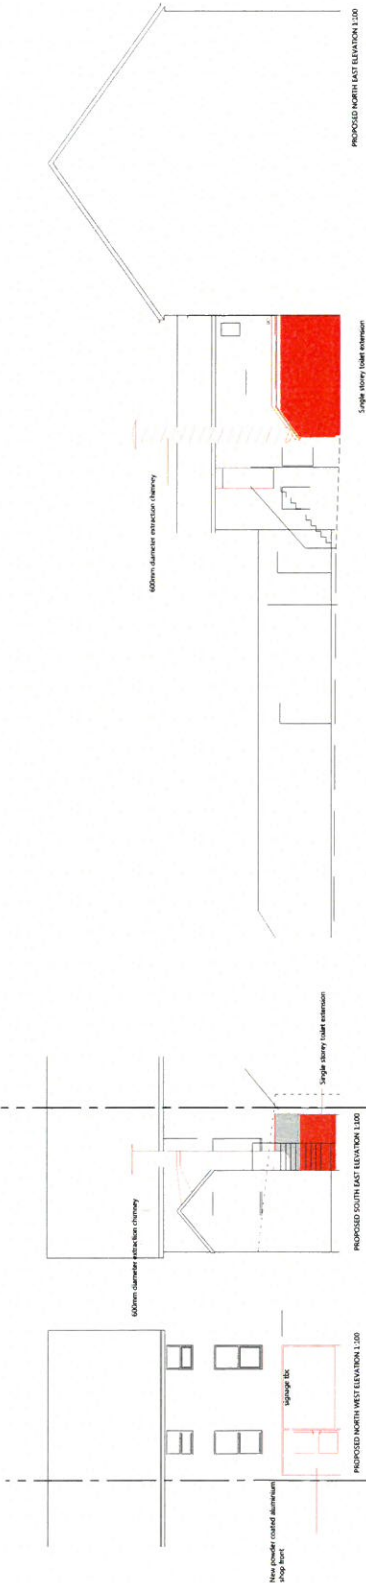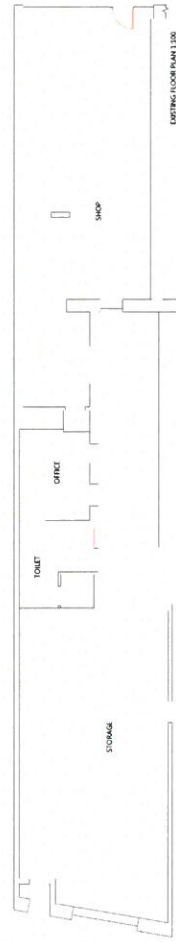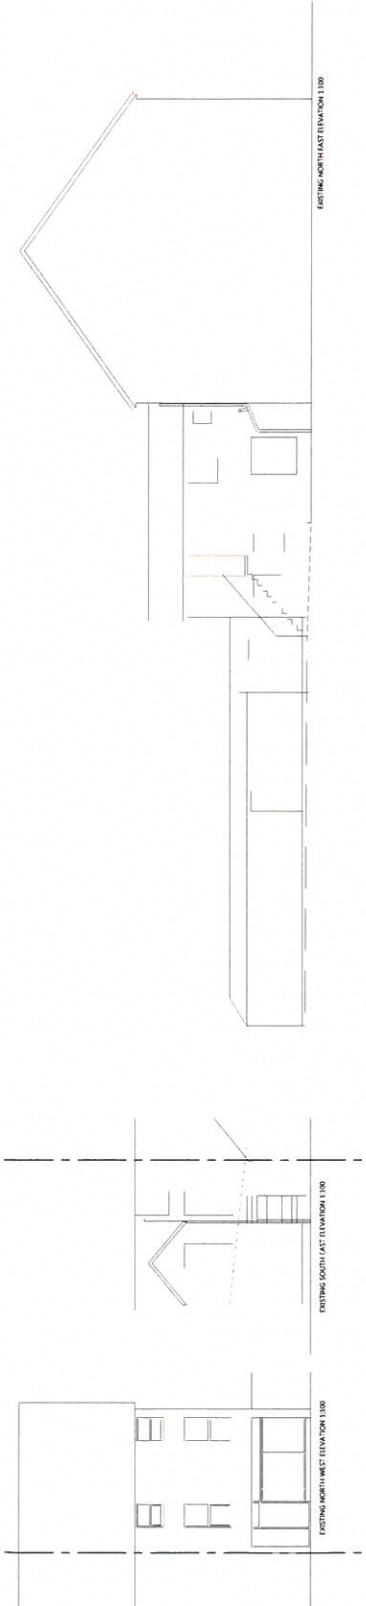

SPENCER PUGHE ASSOCIATES

CHARTERED BUILDING SURVEYORS
 ARCHITECTURAL DESIGN & PROJECT MANAGEMENT

Office: 11, Park Road, York, YO1 1AA
 Tel: 01904 470000
 Fax: 01904 470001
 Email: info@spencerpughes.co.uk

Project: Extension of existing building
 Location: York
 Date: 12/20/15

Author: RST/OSM
 Checker: RST/OSM
 Date: 12/20/15