




Rhif y Cais / Application Number : C16-1250-17-LL

Cynllun lleoliad ar gyfer adnabod y safle yn unig. Dim i raddfa.
Location Plan for identification purposes only. Not to scale.

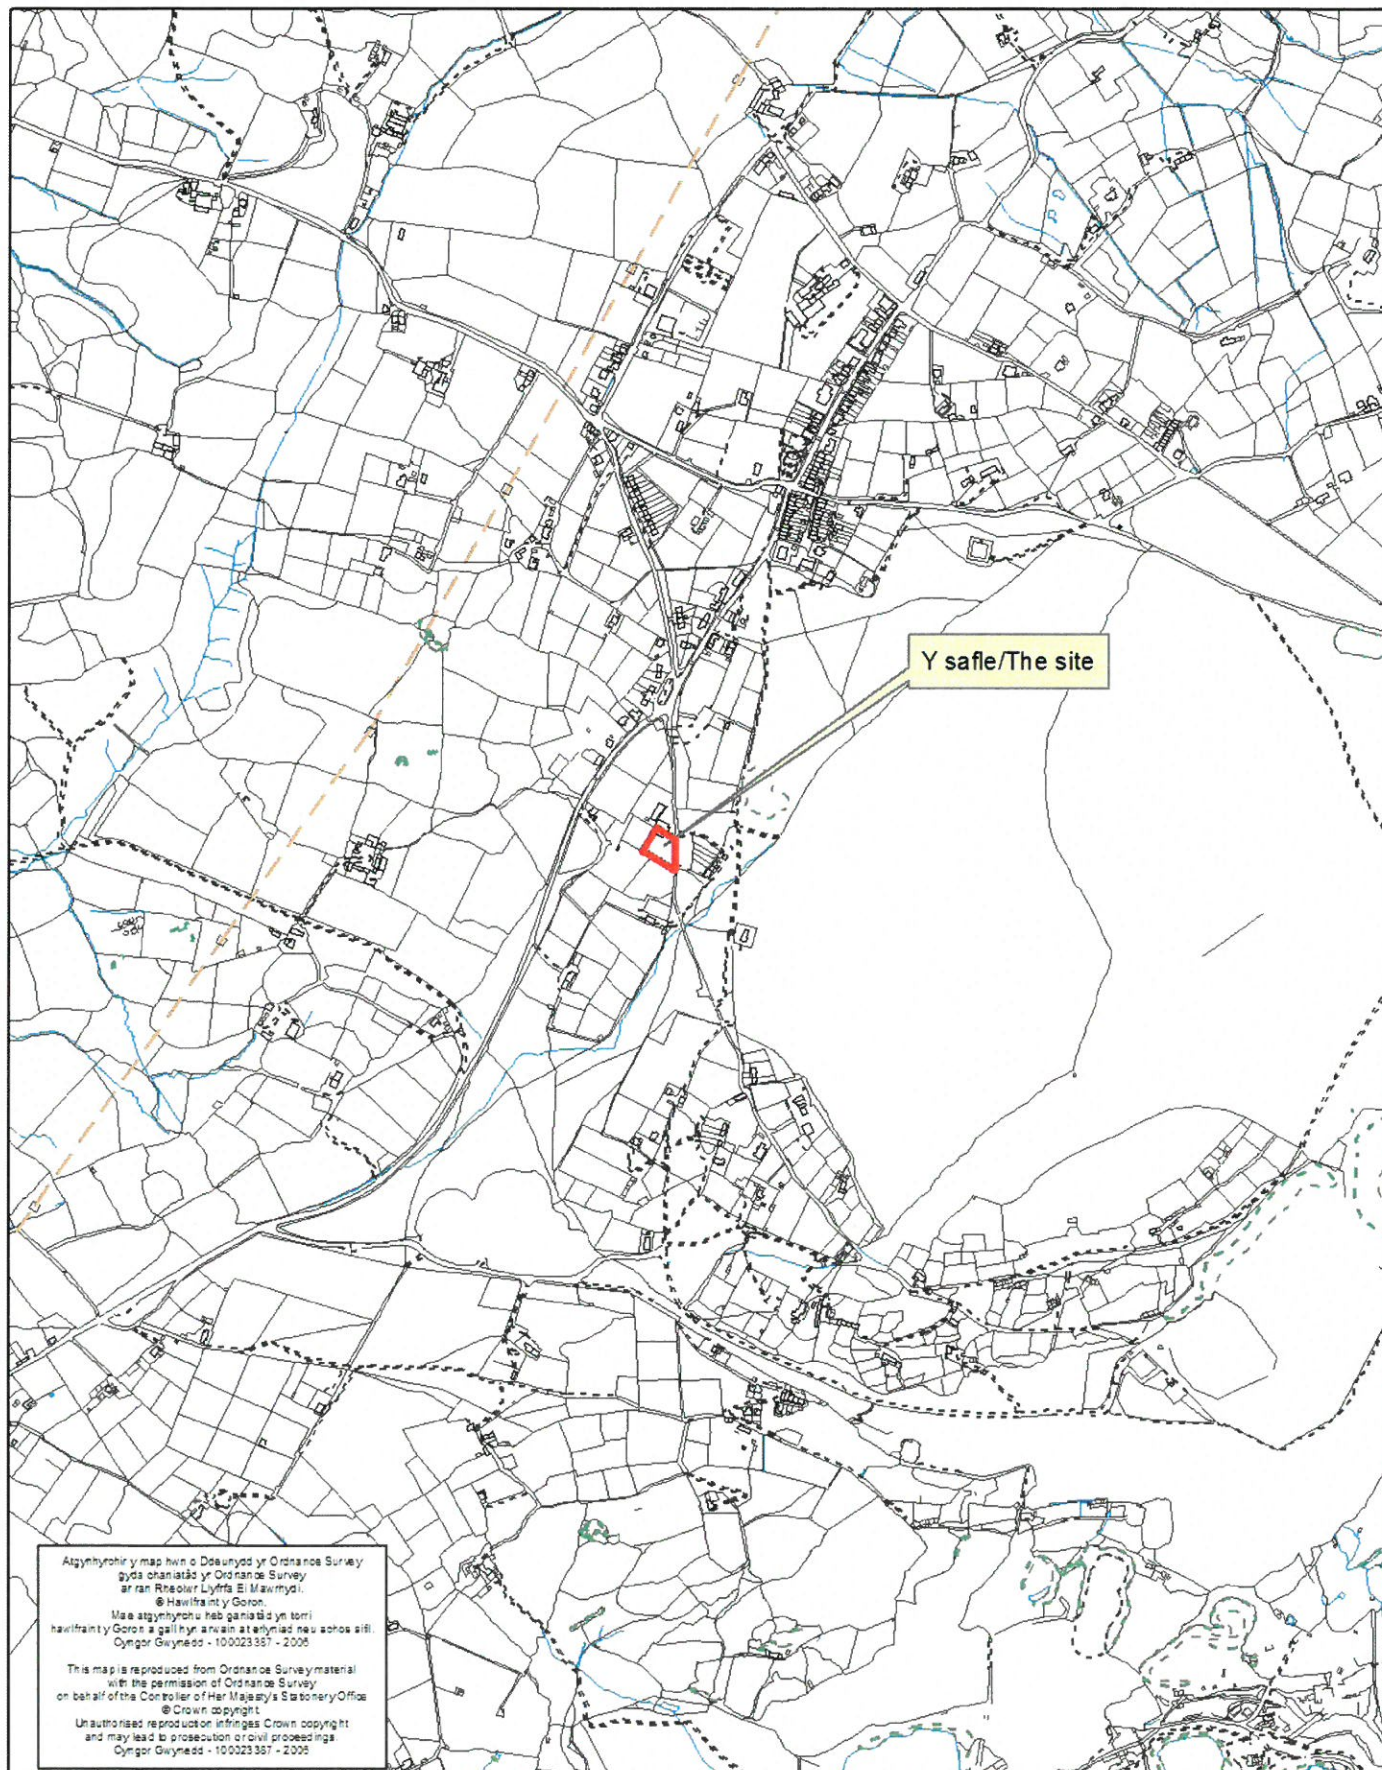

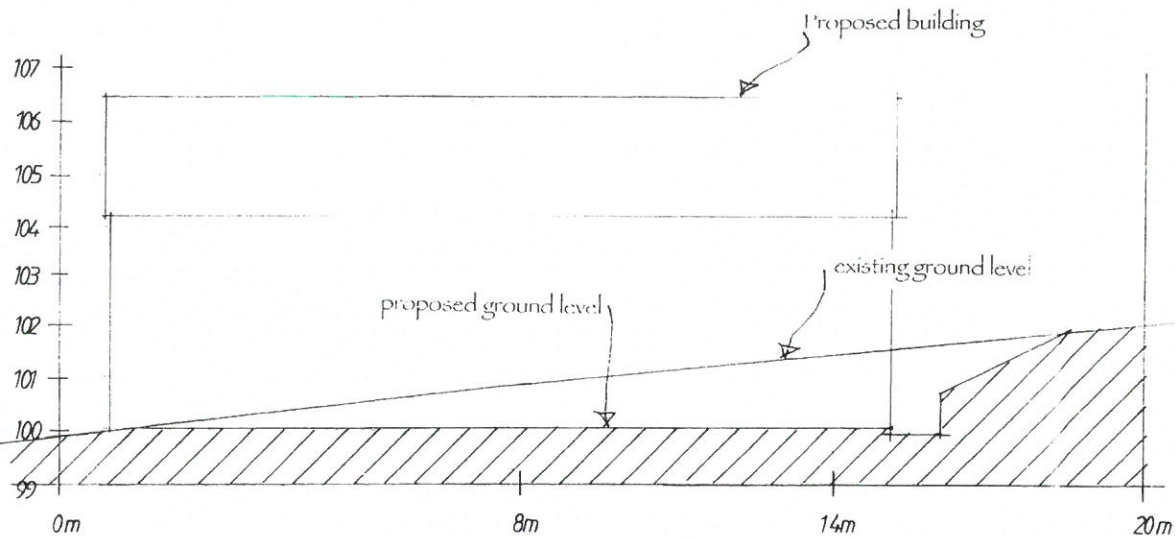

SECTION A A
Horizontal and Vertical
Scales 1:100

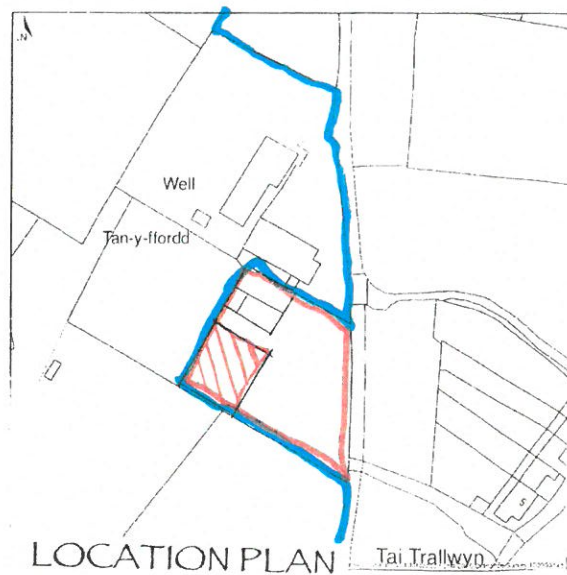


LOCATION PLAN
1:1250



SITE PLAN 1:500



PROPOSED GENERAL
PURPOSE AGRICULTURAL
BUILDING AT TANYFFORDD
CARMEL
SITE PLAN
LONGITUDINAL SECTION
THROUGH SITE

CONCEIVED
APPROVED
- 6 2012 -
CARMEL
S. 10

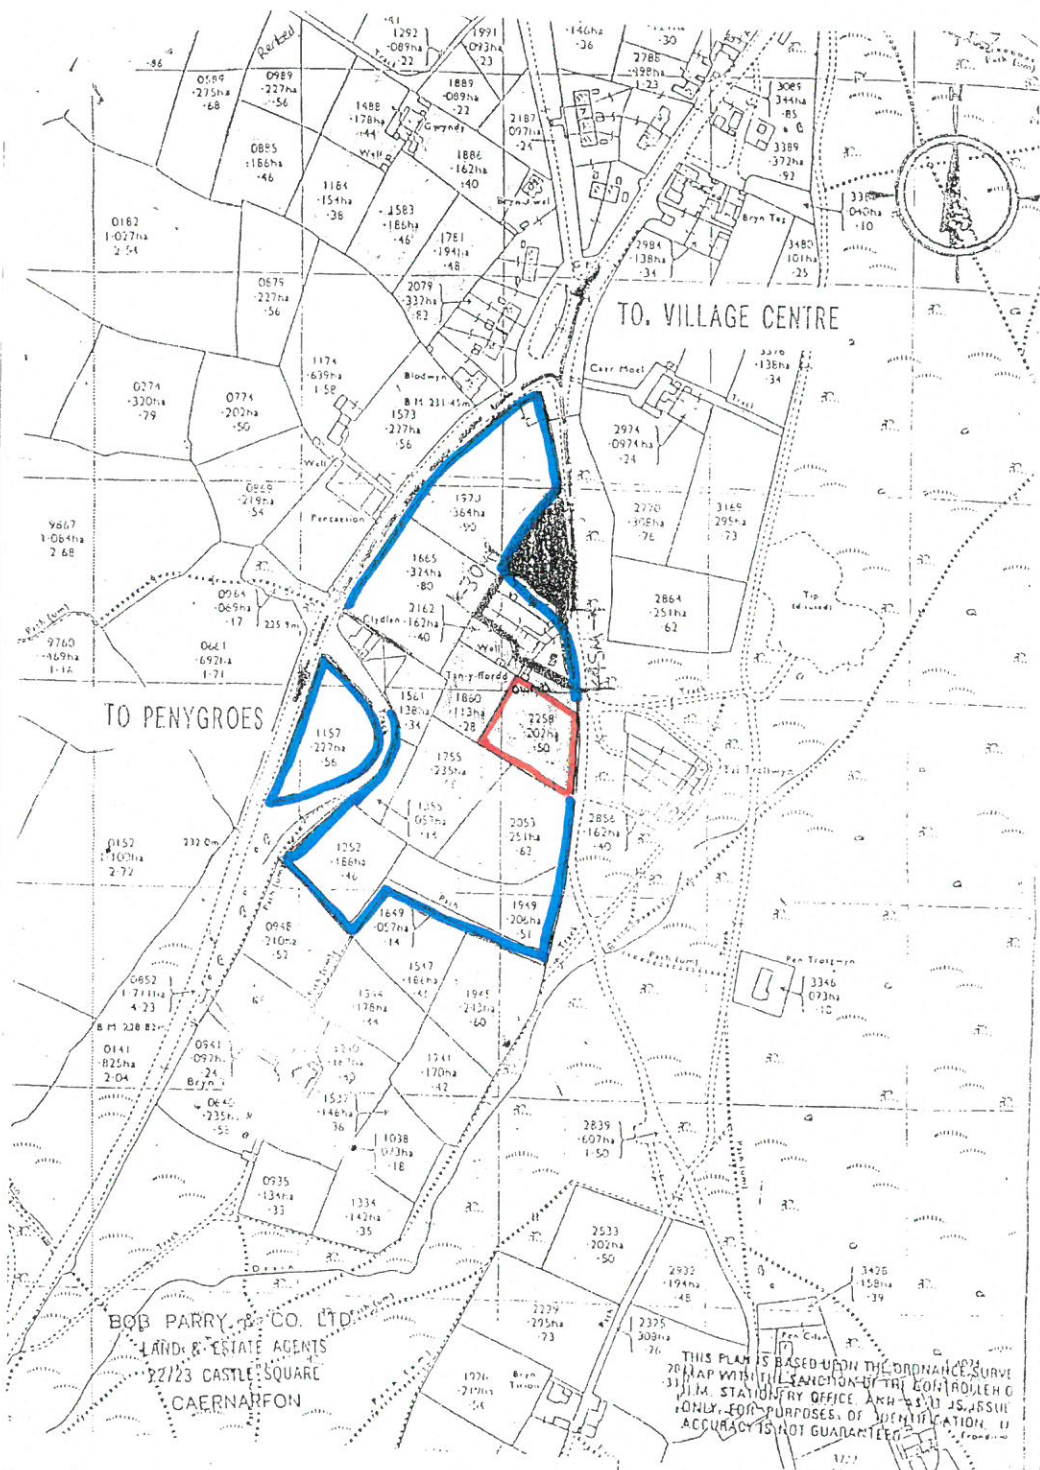

LOCATION PLAN
SCALE 1:2500


SWANSEA
MAY 1950

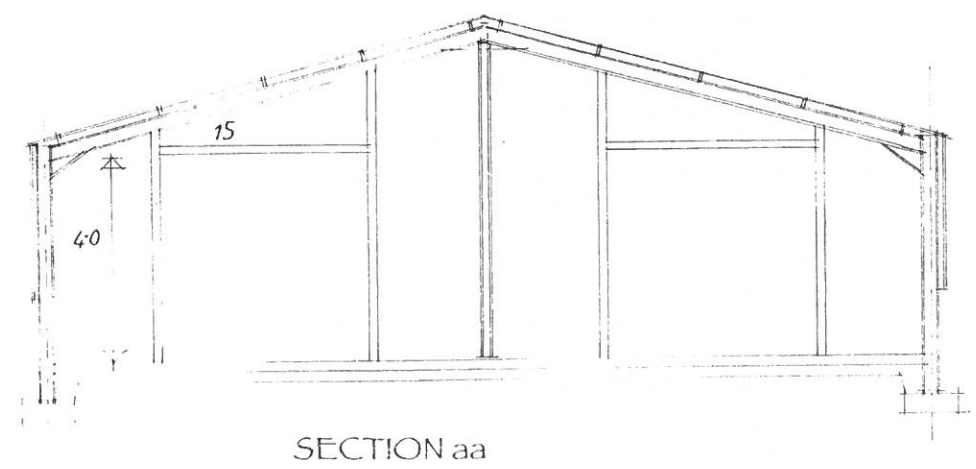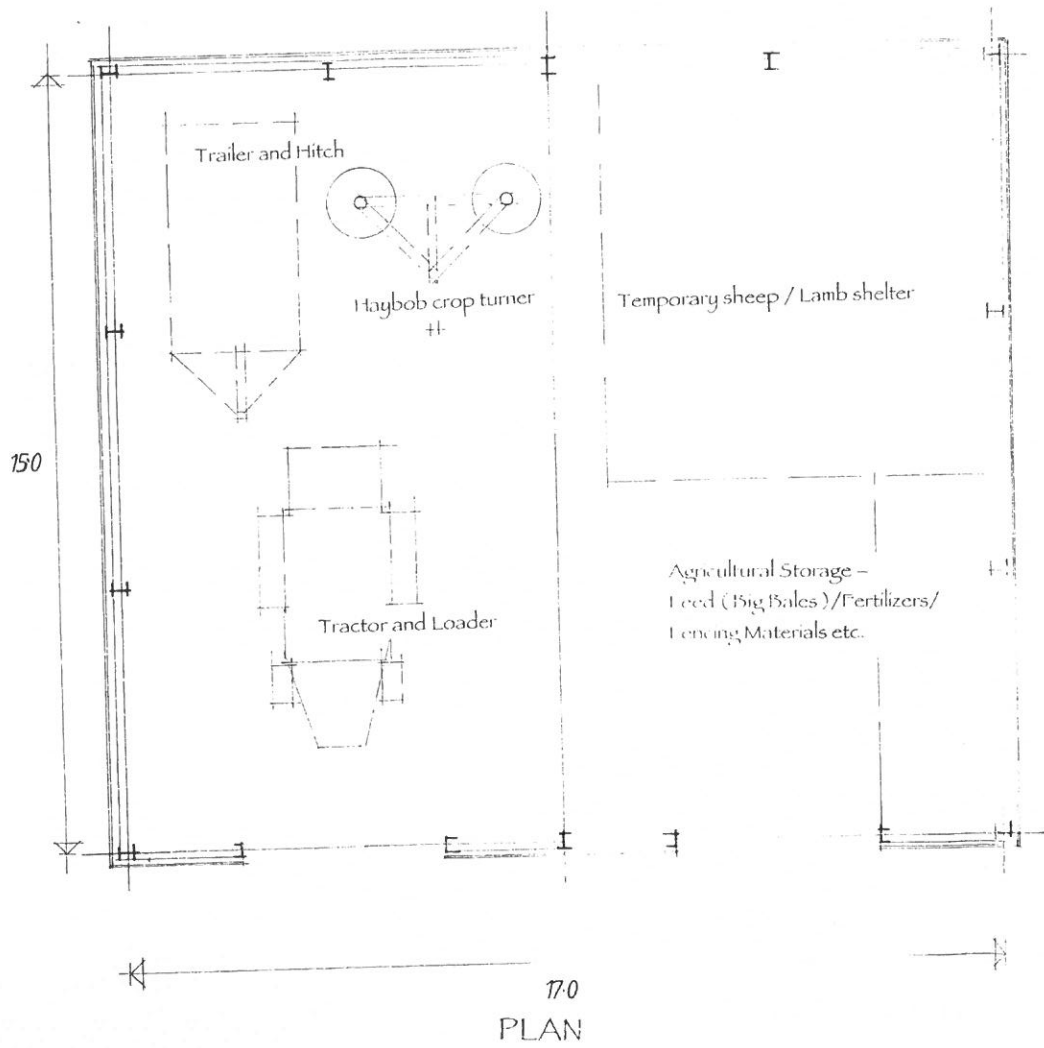


PROPOSED GENERAL
PURPOSE AGRICULTURAL
BUILDING AT TANYFFORDD
CARMEL

PLAN AND SECTION
SCALE 1:100


Dwg. No 865.1

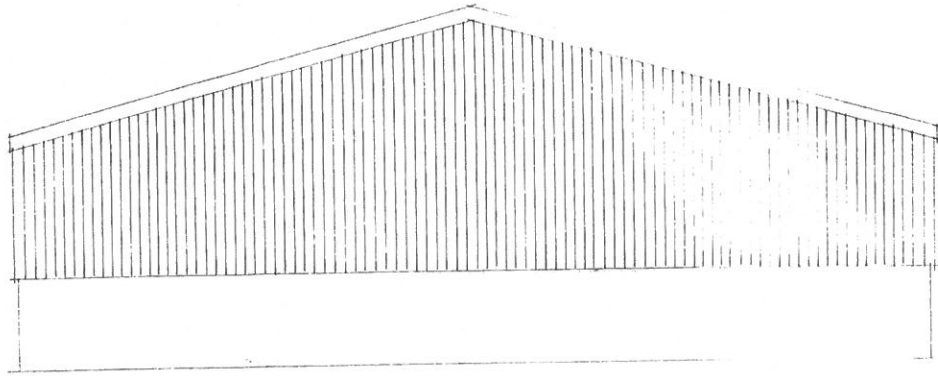


REAR ELEVATION

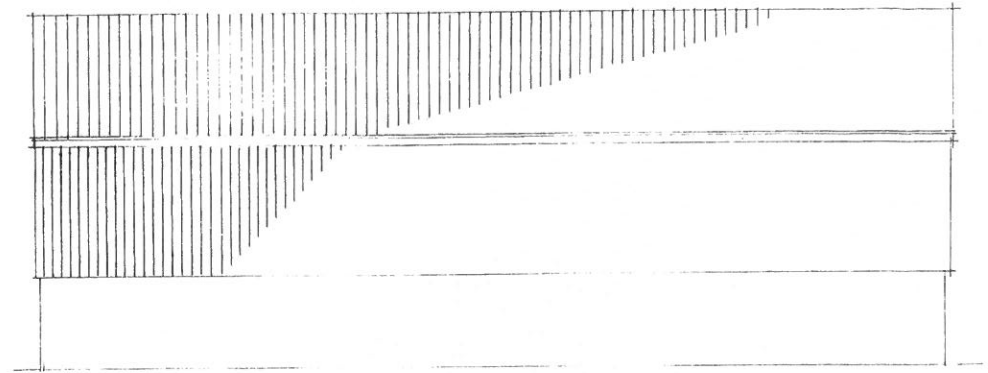

SIDE ELEVATION

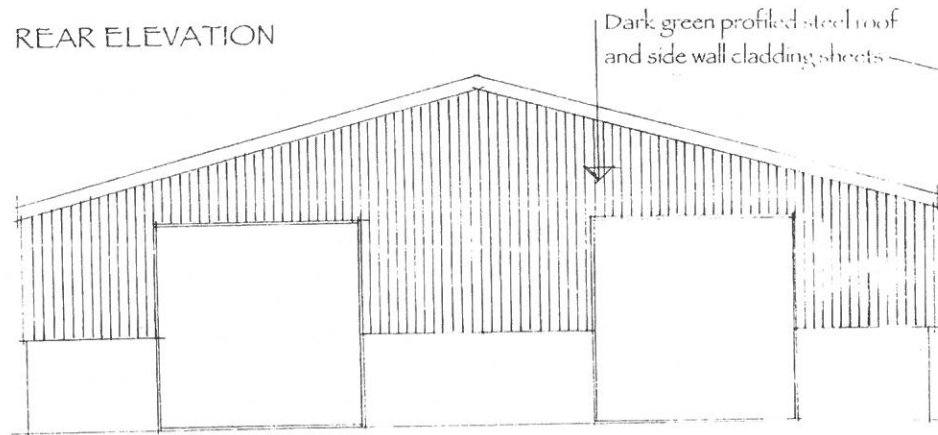

FRONT ELEVATION

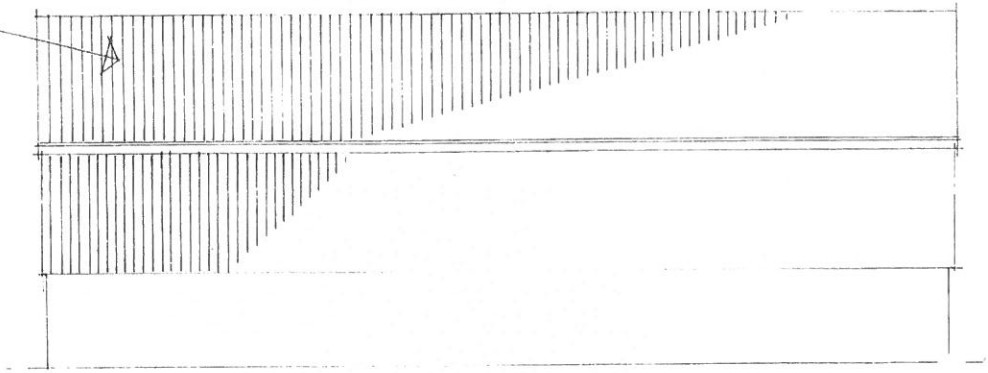

SIDE ELEVATION

CYNGORWR (CDD)
 TŷCAN-AR-FFRŷD
 - 6 IFT 2011
 GWASANAETH IOTYLLWYLLIAD
 PHŷWLL-FFRŷD
 RHIFTRAC

PROPOSED GENERAL
 PURPOSE AGRICULTURAL
 BUILDING AT TANYFFORDD
 CARMEL

ELEVATIONS
 SCALE 1:100

Dwg. No 865.2