



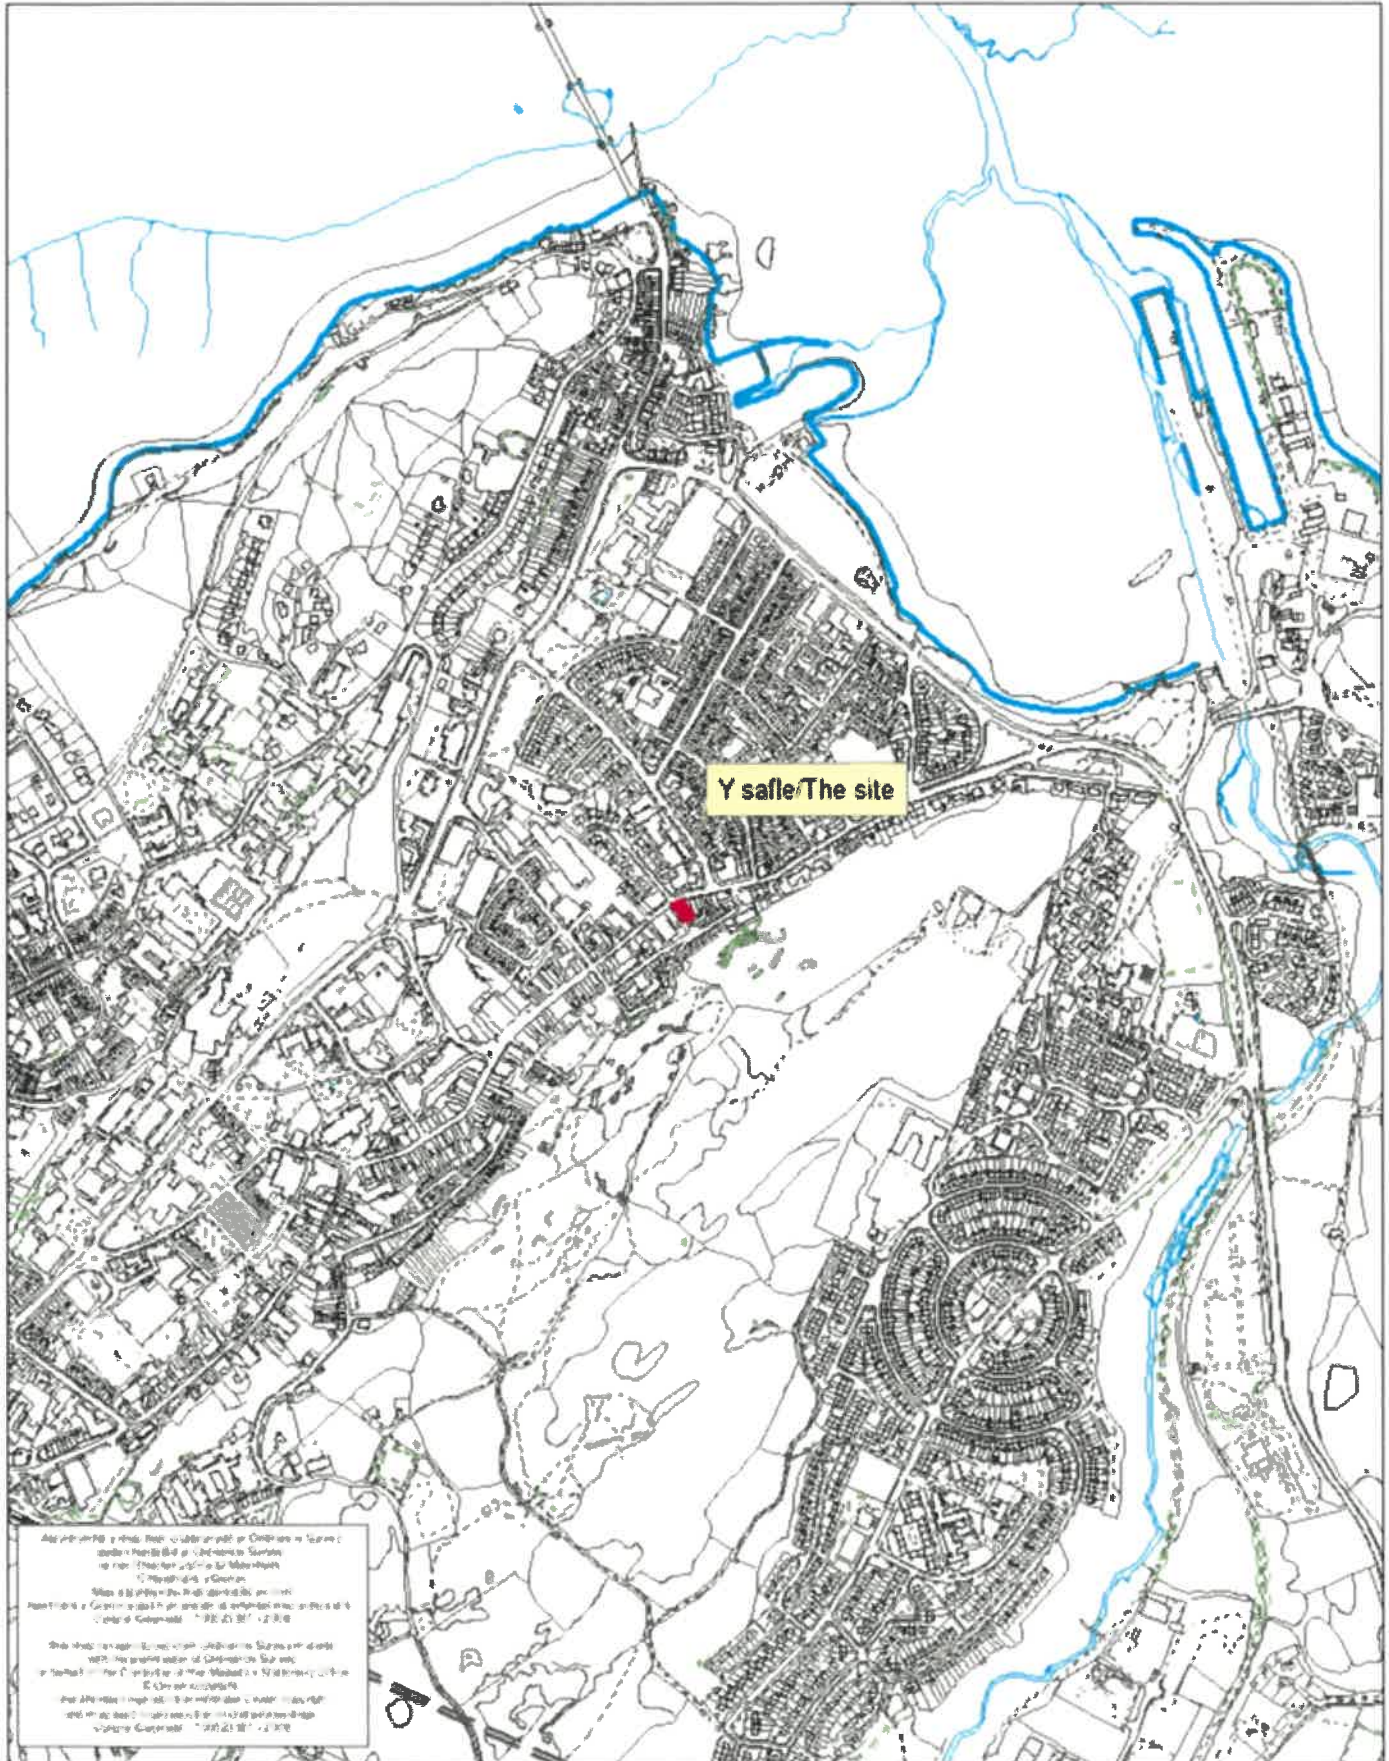


Rhif y Cais / Application Number : C19/0009/11/LL

Cynllun lleoliad ar gyfer adnabod y safle yn unig. Dim i raddfa.
Location Plan for identification purposes only. Not to scale.




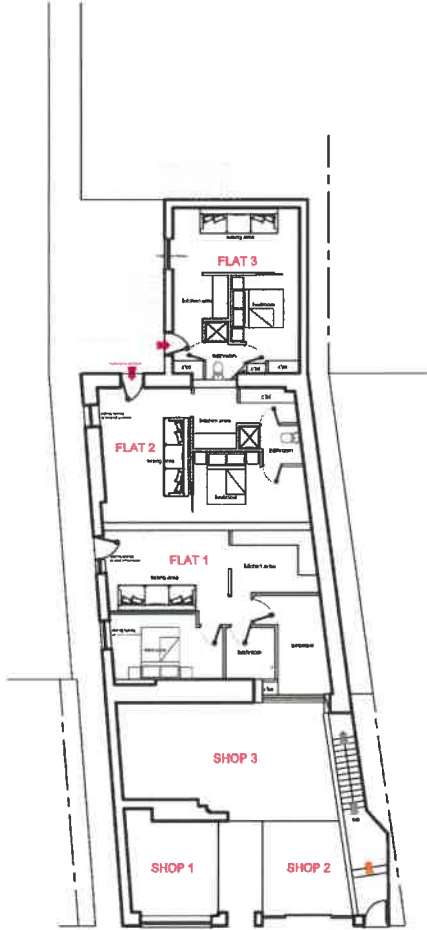

ground floor plan

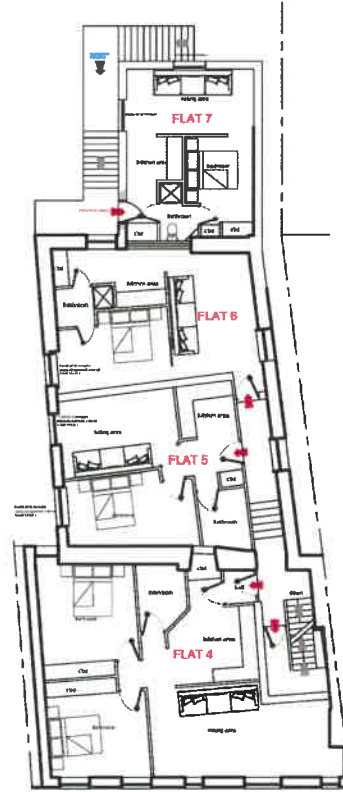

first floor plan

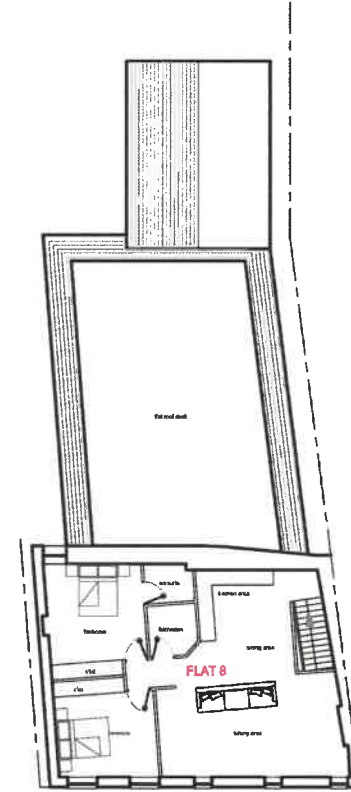

second floor plan

CONTRACT NOTES
 NOTE: THE PROPERTY OF THIS DRAWING AND DESIGN BELONGS TO SYLFAEN ASSOCIATES LIMITED AND MUST NOT BE REPRODUCED IN ANY WAY WITHOUT THEIR WRITTEN CONSENT. NO DIMENSIONS TO BE SCALED FROM THIS DRAWING. ALL DIMENSIONS AND SIZES TO BE CHECKED ON SITE. NORTH POINT SHOWN AS INDICATIVE.


1. Any drawing shall always be to be read in conjunction with and of the scale of the accompanying plot.
2. Unusual dimensions noted, are dimensions are to be maintained.
3. In the event of any discrepancy between SA and the drawings.
4. These are uncontrolled documents issued for information purposes only. If you have any queries regarding the drawing please contact SA immediately.
5. Please note that SA cannot be held responsible for any work arising from changes made to an uncontrolled drawing.
6. No drawing shall be used for any work unless it is approved by the client or any other person, if it is work is carried out prior to receiving formal approval of a relevant work from the approval department or person of LA/DC.
7. All drawings, contracts, etc. shall be to be maintained and/or retained in CE. Elevation shall EXCEL to meet client's requests, clients to check on notes.
8. This drawing may contain survey information by clients and is to be used only for the purposes for which it was issued.

Rev	Date	Drawn	Auth	Revised	By	Check	Drawn	Approved	Notes
0									


	SYLFAEN ASSOCIATES ARCHITECTURE + ENGINEERING 358-360 High Street, Bangor, Gwynedd	
	Project: SYL.FMN-PP Drawing: 200	Date: 1P Page: 1




front elevation

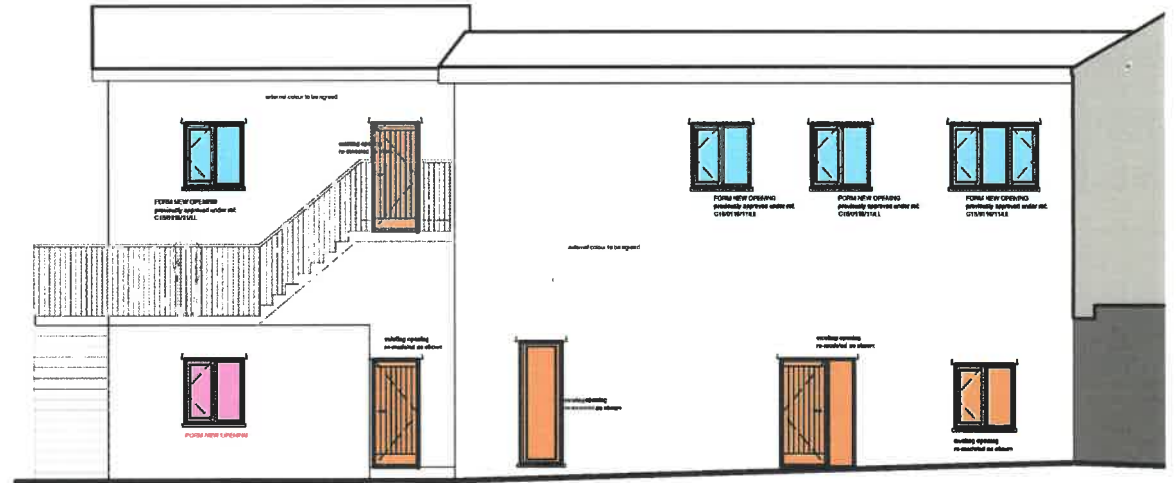

gable and side elevation

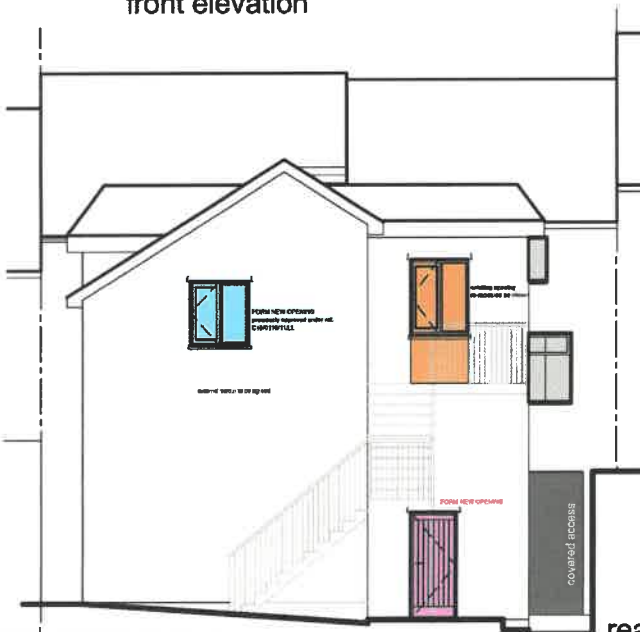

rear elevation

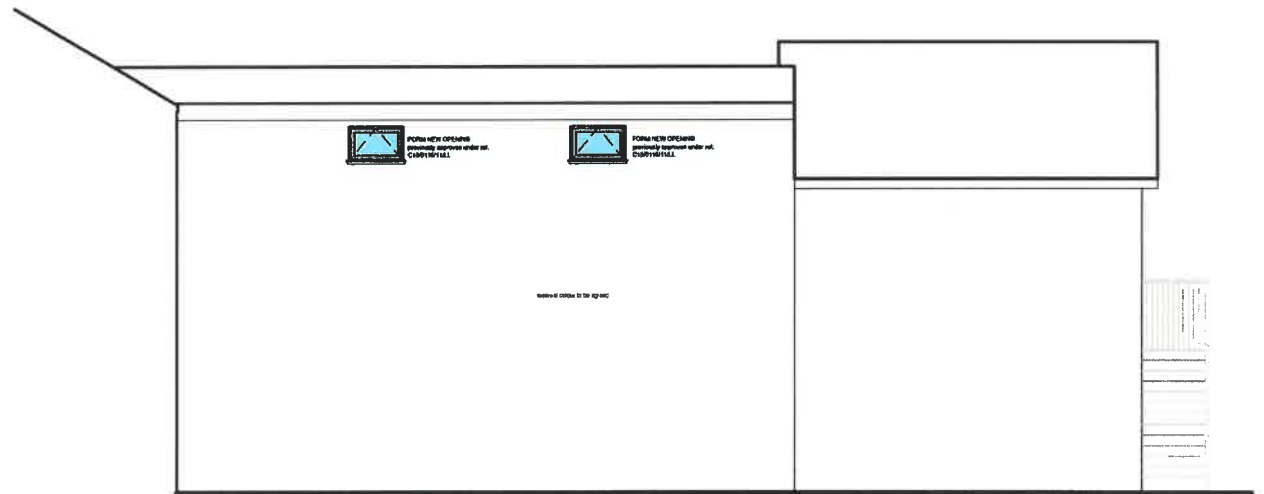

side elevation

CLIENT'S INSTRUCTIONS
 NOTE THE ACCURACY OF THIS DRAWING AND/OR SIGNATURE BY SYLFAEN ASSOCIATES LIMITED AND MUST NOT BE COPIED OR REPRODUCED IN ANY WAY WITHOUT THEIR WRITTEN CONSENT. NO DIMENSIONS TO BE SCALE FROM THIS DRAWING. ALL DIMENSIONS AND SIZES TO BE CHECKED ON SITE. NORTH POINT SHOWN INDICATE.

1. Any thing form all drawings to be used in conjunction with and at the scale of the accompanying set of drawings.
2. Unless otherwise stated, all dimensions are in millimetres.
3. In the event of any discrepancy, the drawings shall prevail.
4. These are unauthorised documents issued for services only, they have any claims regarding the drawings issued under the name of SYLFAEN ASSOCIATES LIMITED.
5. Please note that SYLFAEN ASSOCIATES LIMITED cannot be held responsible for any errors arising from changes made to an unauthorised copy of the drawings or drawings issued for any other purpose than that intended by SYLFAEN ASSOCIATES LIMITED.
6. All drawings, components, and details to be manufactured and/or installed in accordance with the drawings EXCEPT as noted.
7. The drawings are to be used for the purposes for which it was issued.

- SYLFAEN ASSOCIATES LIMITED
- ARCHITECTURE + ENGINEERING
- 1. 01 97 238 111 111
- 2. 01 97 238 111 111
- 3. 01 97 238 111 111
- 4. 01 97 238 111 111

Rev	Date	Desc	Auth	Revision note
0				

SYLFAEN ASSOCIATES
 ARCHITECTURE + ENGINEERING

358-360 High Street, Bangor, Gwynedd

Project: SYL.FMN-PP
 Scale: 100
 Sheet: 1P
 Total: 1

