
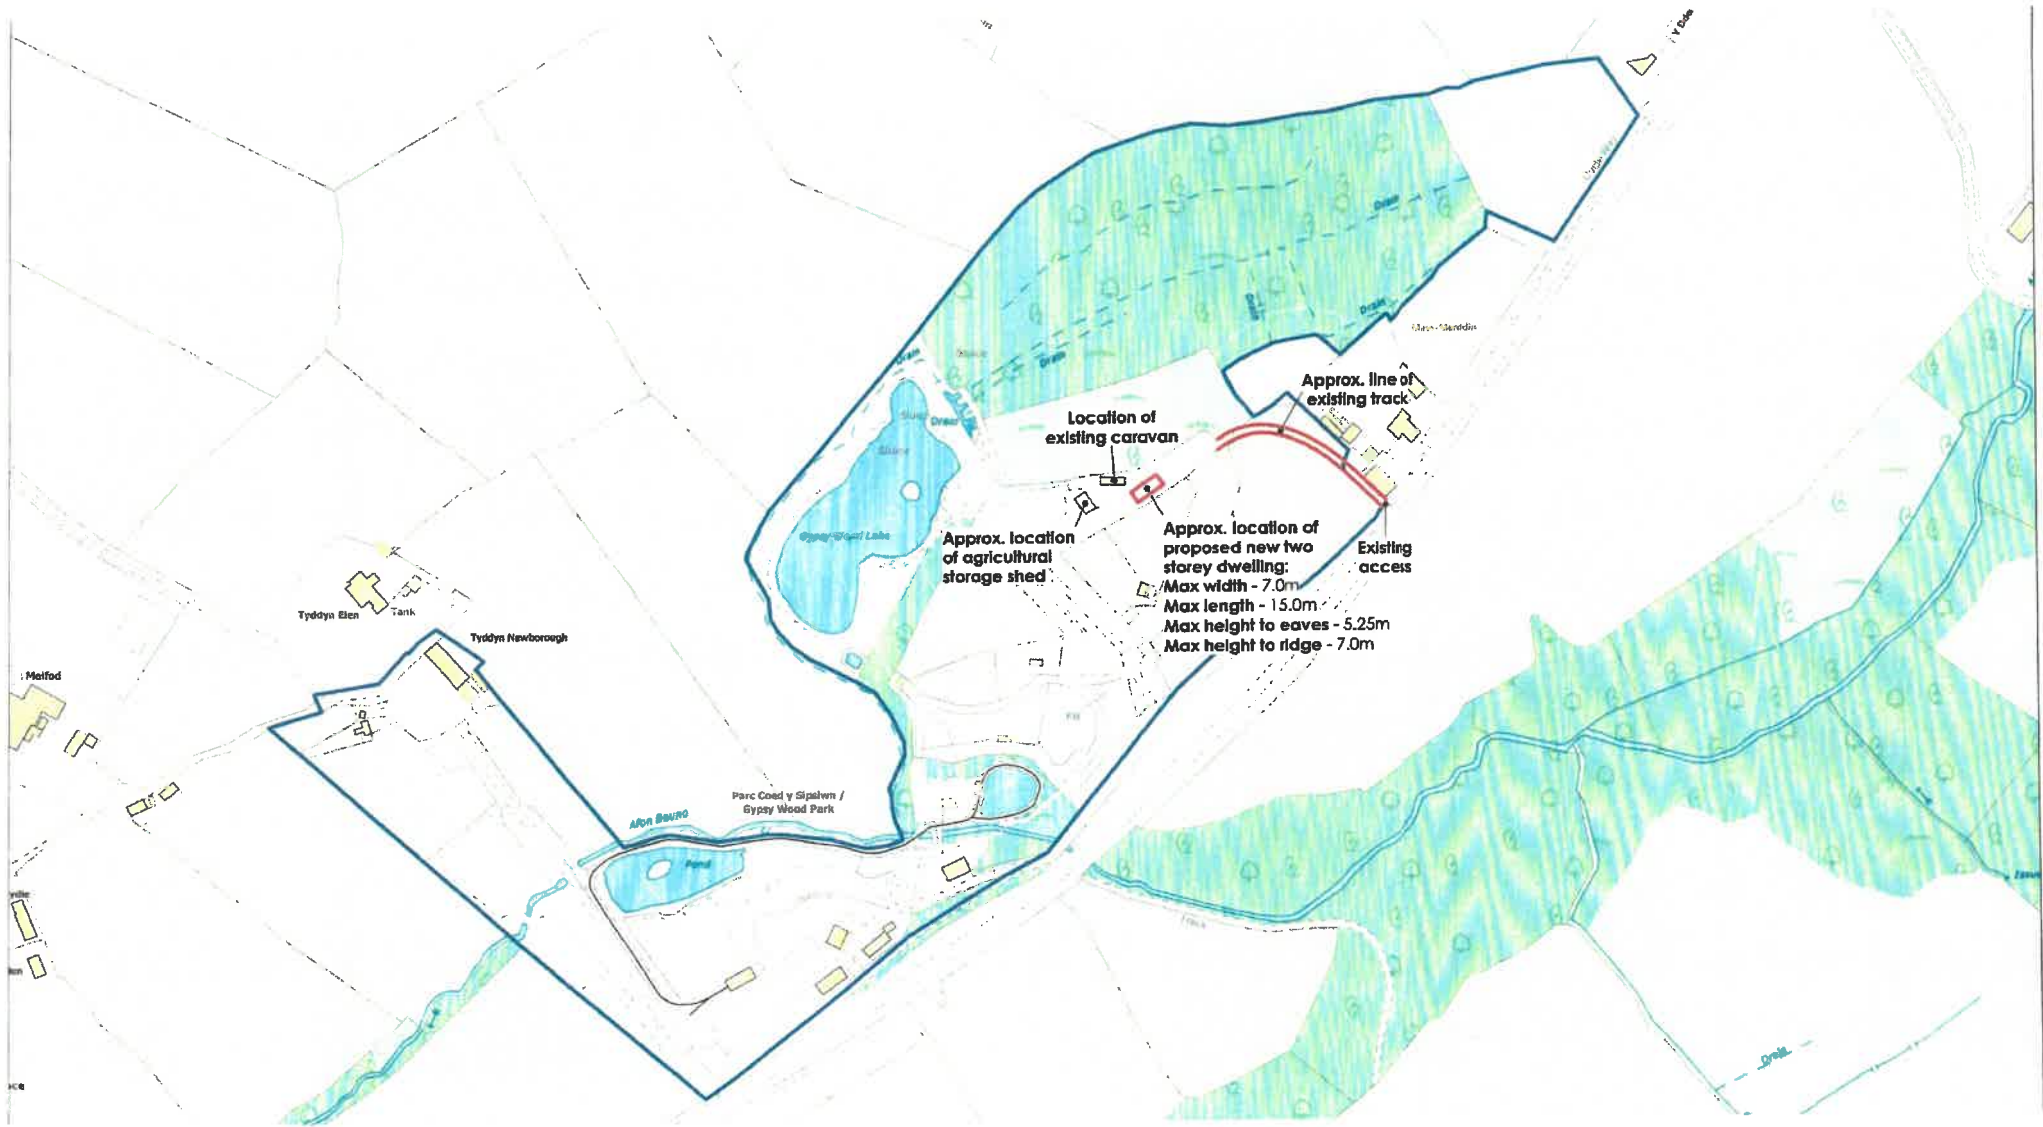


 <p>Ap Thomas Cyf. Unit 13b Llys Onnen Parc Menai Bangor Gwynedd LL57 4DF 01248 670353 www.ap-thomas.com info@ap-thomas.com</p>		<p>A 18.02.19 Dwelling footprint increased to 7 x 15m: LAG</p> <p>© This drawing is copyright of Ap Thomas Cyf. and must not be copied or reproduced in any format in whole or part thereof without written consent.</p> <p>Produced from the Ordnance Survey National Geographic Database and incorporating surveyed revision available at this date. © Crown Copyright 2009 OS COPY LICENCE REF: 100287</p>	<p>DATE : 13.02.2019 SCALE : 1:500</p>						
			<p>DRAWN: LAG CHECKED: AMJ</p>						
			<p>JOB. New Dwelling, Gypsy Wood, Bontnewydd</p>						
			<p>DRG. Location Block Plan</p>						
			<table border="1"> <thead> <tr> <th>JOB NO.</th> <th>DRG. REF.</th> <th>REV.</th> </tr> </thead> <tbody> <tr> <td>5252</td> <td>(9-) 1001</td> <td>A</td> </tr> </tbody> </table>	JOB NO.	DRG. REF.	REV.	5252	(9-) 1001	A
JOB NO.	DRG. REF.	REV.							
5252	(9-) 1001	A							



  Ap Thomas Cyl. Unit 13b Llys Cnnon Parc Menai Bangor Gwynedd LL57 4DF 01248 670353 www.ap-thomas.com info@ap-thomas.com	DATE : 10.04.2018 SCALE : 1:2500 DRAWN: LAG CHECKED: AMJ JOB. Proposed New Chalet, Gypsy Wood, Bontnewydd
	DRG. Location Plan JOB NO. 5252 DRG. REF. (9-)1000 REV. C

C 19.02.19 Boundary line colour amended: LAG
 B 18.02.19 Dwelling footprint increased to 7 x 15m: LAG
 A 14.02.19 Editing access track indicated: LAG
 © This drawing is copyright of Ap Thomas Cyl.
 and must not be copied or reproduced in any form in
 whole or part thereof without written consent.