


C20/0986/45/LL

**Dymchwel ty tafarn a chodi 6 ty ynghyd a gwaith
cysylltiol**



**Demolition of public house and the erection of six
houses with associated works**

Black Lion Lôn Abererch, Pwllheli, Gwynedd, LL53 5LE

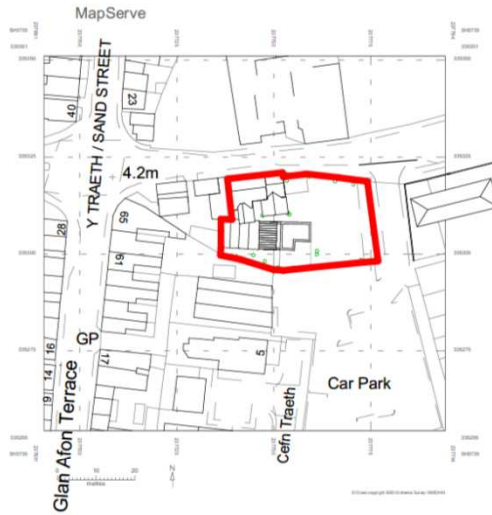

Amendments

B Buildings shown

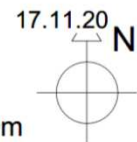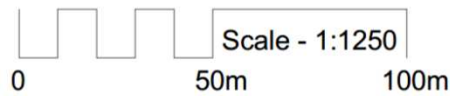

WRAY architects

Project -	Black Lion	RIBA Chartered Architect
Title -	Location Plan	
Drawn -	Issue Date	Scale - 1 : 1250
Number -	20.011.00B	

Do not scale from this drawing : Original printed at A4
 © Copyright Peter Wray 2018 : architects@mwray.co.uk
 01758 720635 07804 189053




Key


- Structure to be demolished
- Parking
- Access to highway
- Extent of Ownership

Existing Key
1:50


1 Existing Site
1:200

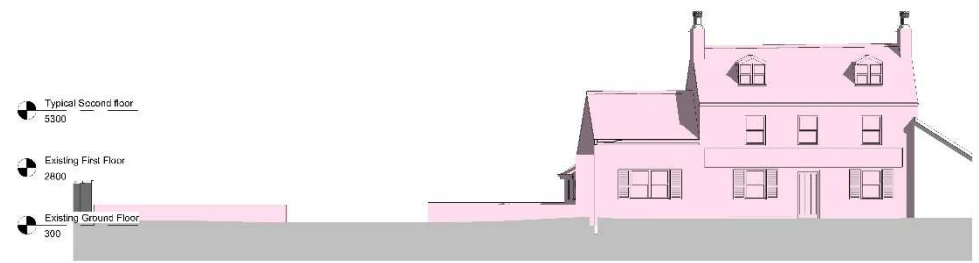

2 Existing North
1:100

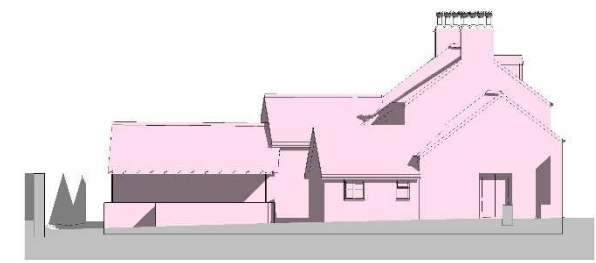

4 Existing East
1:100

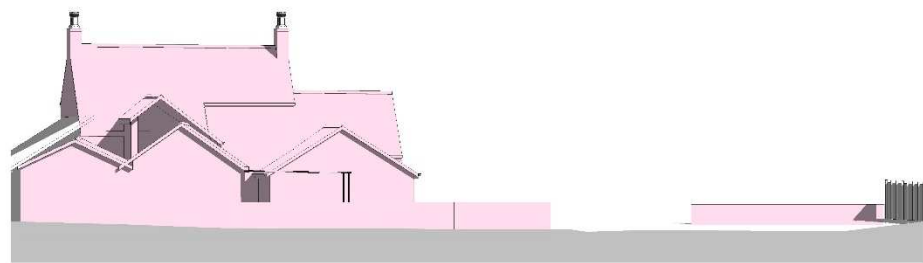

3 Existing South
1:100

Amendments

N

0 5 10 m

Scale - 1:100

WRAY architects
RIBA Chartered Architect


Project - Black Lion

Title - Existing Site Plan and Elevations


Drawn - Issue Date Scale - As indicated

Number - 20.011.EX01A

Do not scale from this drawing : Original printed at A1
© Copyright Peter Wray 2018 ; architects@mwrays.co.uk
01798 720635 07804 189053

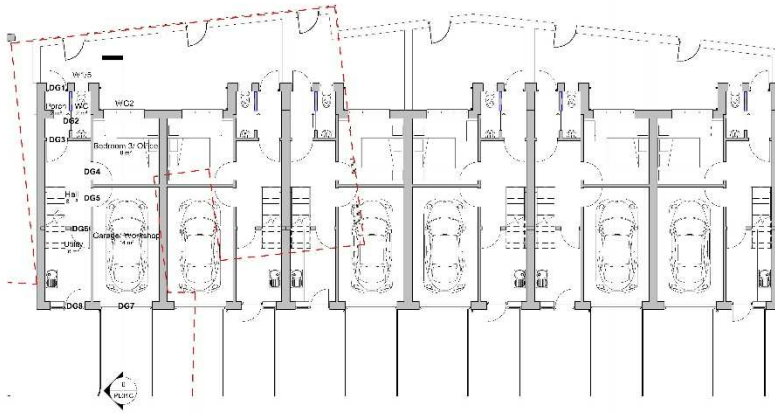

1 Proposed Ground Floor
1: 100

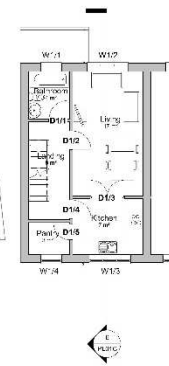


2 Typical First Floor
1: 100



3 Typical Second floor
1: 100




5 Proposed South
1: 100

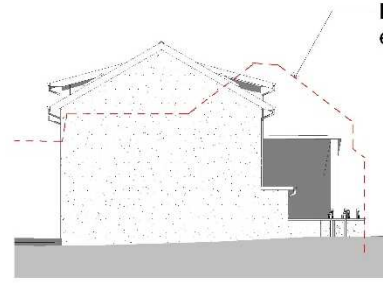

8 Proposed East
1: 100

Red dashed line indicates extent of demolition

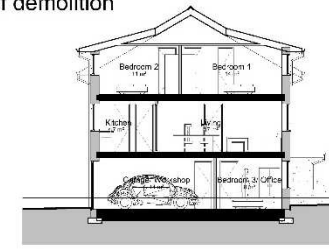

6 Section 1
1: 100



4 Proposed North
1: 100

Welsh slate or similar equivalent

Painted render

Cedral Cladding - colour to be agreed

Amendments		
B	House redesigned	04.11.20
C	Notes on finishes added	23.11.20



WRAY architects
RIBA Chartered Architect


Project - Black Lion

Title - Proposed Plans Section and Elevations


Drawn - Issue Date Scale - 1:100

Number - 20.01.PL01C

Do not scale from this drawing : Original printed at A1
© Copyright Peter Wray 2018 ; architects@mwrays.co.uk
01798 720635 07804 189053

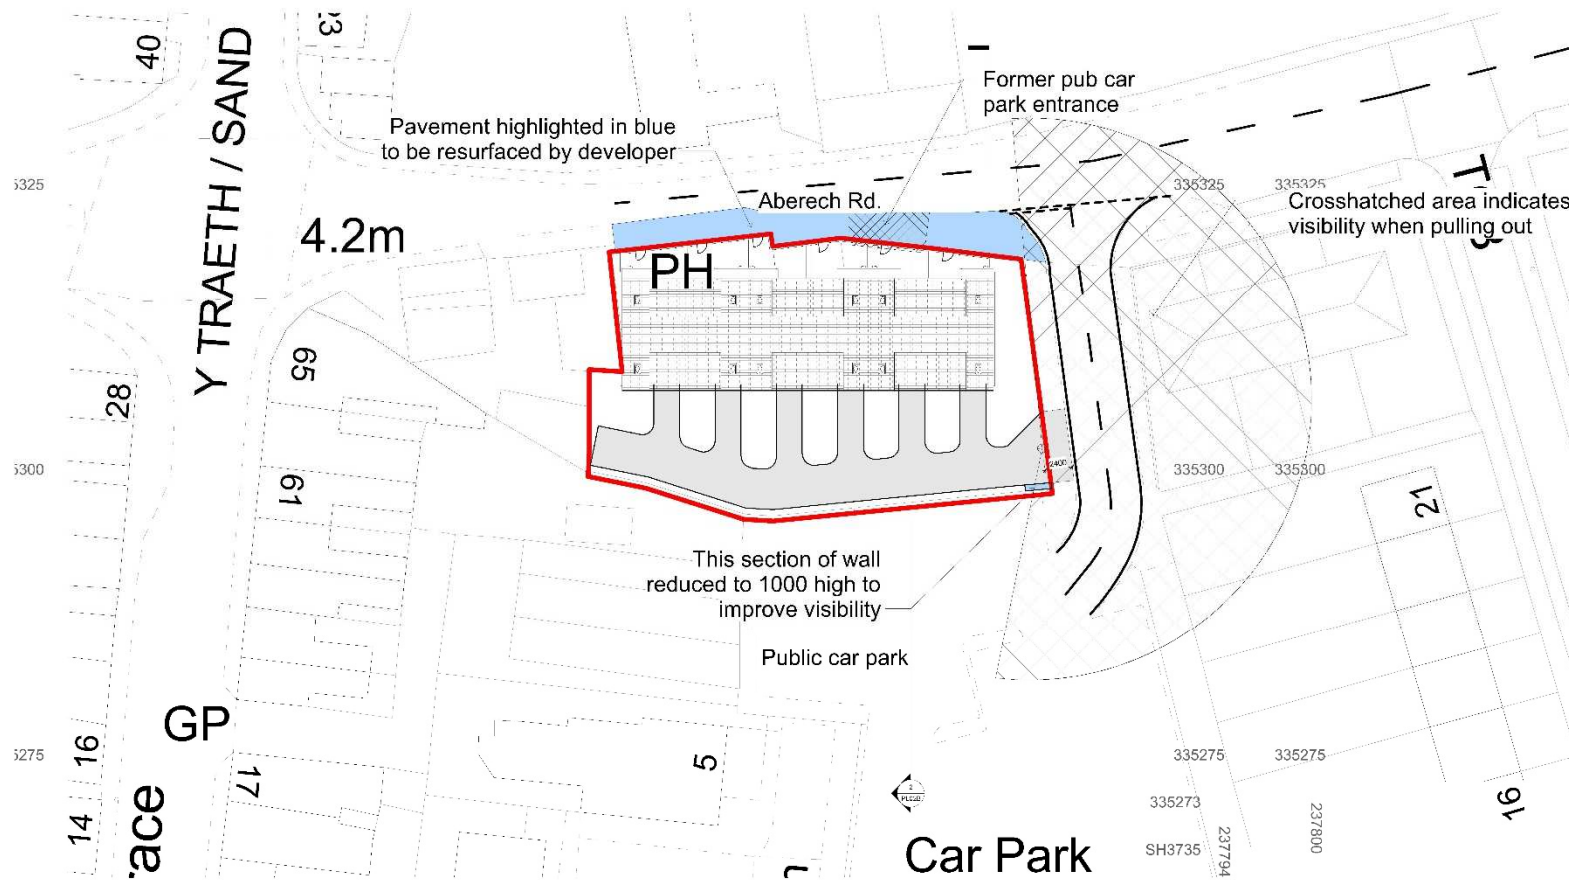

1 Proposed Site and roof plan
1:200

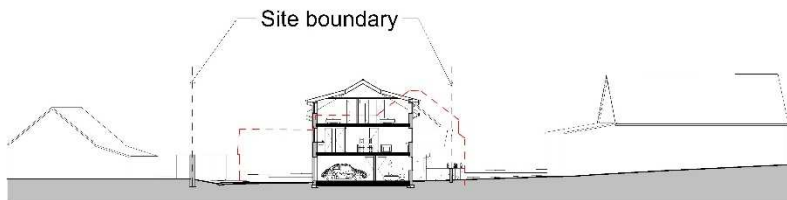

2 Proposed Site Section
1:200

Amendments
B Context added to site section 26.11.20



WRAY architects
RIBA Chartered Architect

Project - Black Lion

Title - Site plan and section

Drawn - Issue Date

Scale - 1:200

Number - 20.011.PL02B

Do not scale from this drawing : Original printed at A1
© Copyright Peter Wray 2018 ; architects@mwrays.co.uk
01798 720635 07804 189053





CAR PARK FOR
BLACK LION
PATRONS ONLY

CAR PARK FOR
BLACK LION
PATRONS ONLY



