

Cynllun lleoliad ar gyfer adnabod y safle yn unig. Dim i raddfa.
 Location Plan for identification purposes only. Not to scale.




Atgynhychir y map hwn o Ddeunydd yr Ordnance Survey gyda chaniatâd yr Ordnance Survey ar ran Rheolwr Llyfrfa El Mawrhydi.
 © Hawffraint y Goron.
 Mae atgynhychu heb ganiatâd yn torri hawffraint y Goron a gall hyn arwain at erlyniad neu achos sifil.
 Cyngor Gwynedd - 100023387 - 2006

This map is reproduced from Ordnance Survey material with the permission of Ordnance Survey on behalf of the Controller of Her Majesty's Stationery Office.
 © Crown copyright.
 Unauthorised reproduction infringes Crown copyright and may lead to prosecution or civil proceedings.
 Cyngor Gwynedd - 100023387 - 2006

Bin storage to front of property as existing

Appendix 4 - Extract of the Public Water Map for the area surrounding the property/plot [16/11/2015]

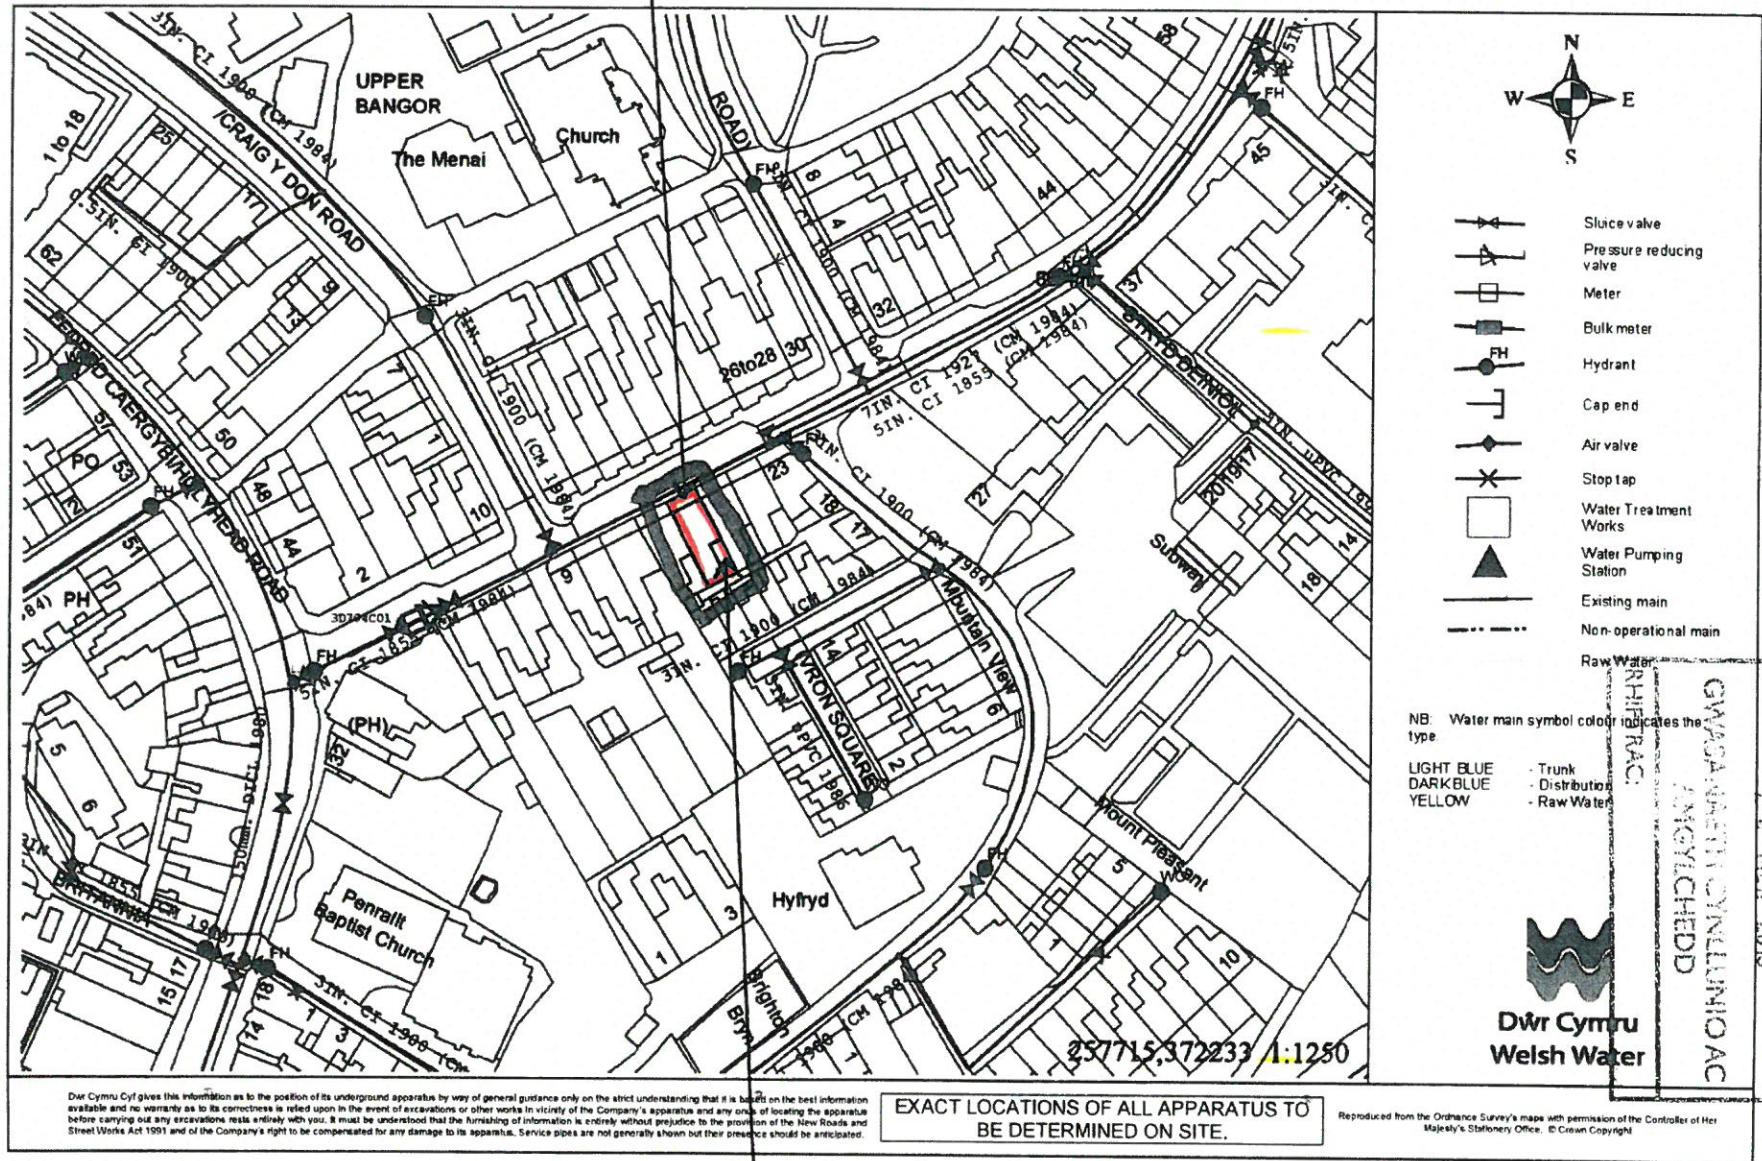

Dŵr Cymru Cyl gives this information as to the position of its underground apparatus by way of general guidance only on the strict understanding that it is based on the best information available and no warranty as to its correctness is relied upon in the event of excavations or other works in vicinity of the Company's apparatus and any onus of locating the apparatus before carrying out any excavations rests entirely with you. It must be understood that the furnishing of information is entirely without prejudice to the provisions of the New Roads and Street Works Act 1991 and of the Company's right to be compensated for any damage to its apparatus. Service pipes are not generally shown but their presence should be anticipated.

EXACT LOCATIONS OF ALL APPARATUS TO BE DETERMINED ON SITE.



Reproduced from the Ordnance Survey's maps with permission of the Controller of Her Majesty's Stationery Office. © Crown Copyright

Bin + Bike storage to rear yard

CYNGOR GWYNEDD
 ADRIAN RHEOLEIDDIO
 27 MARCH 2015
 GWYBODAETHYD YN YMUNIO AC
 I'NGYCHIEDD
 NIIF RAC




GROUND FLOOR

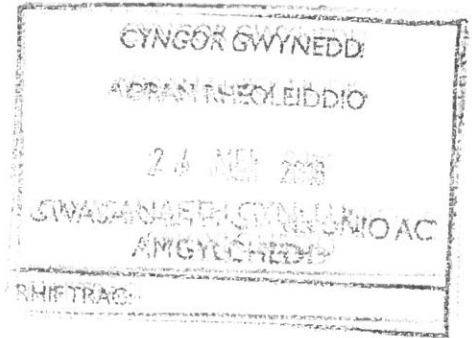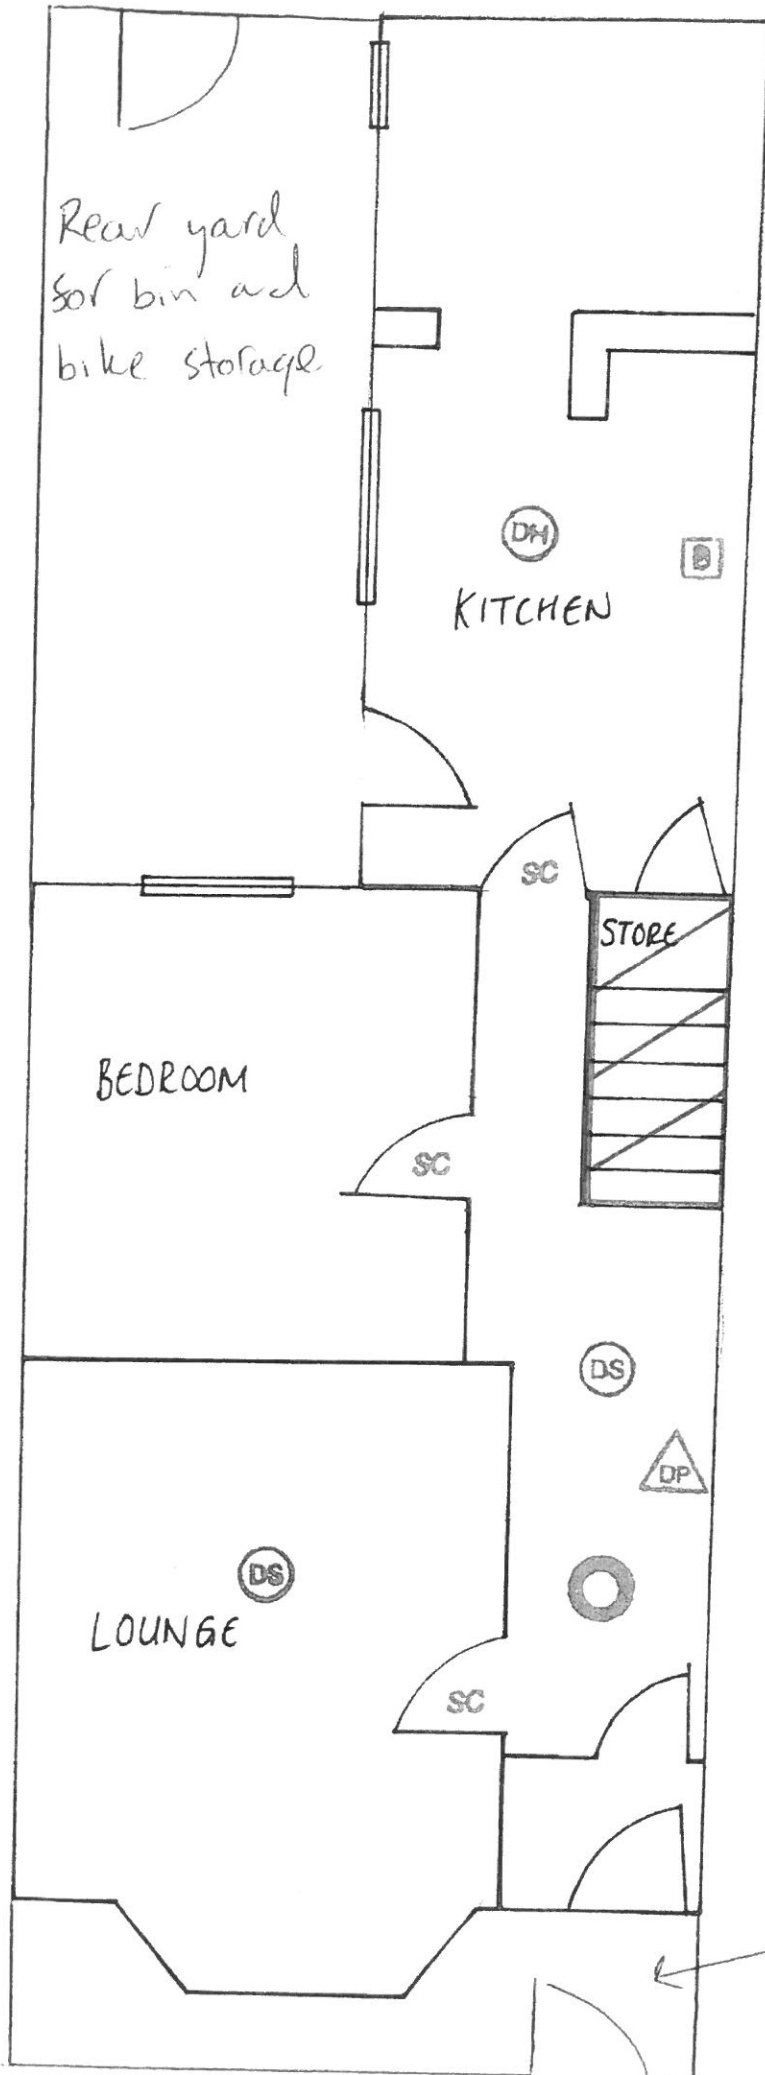

Existing floor plans
Same as proposed.
No alterations.

Front yard for bin/recycle
storage as existing


FIRST FLOOR

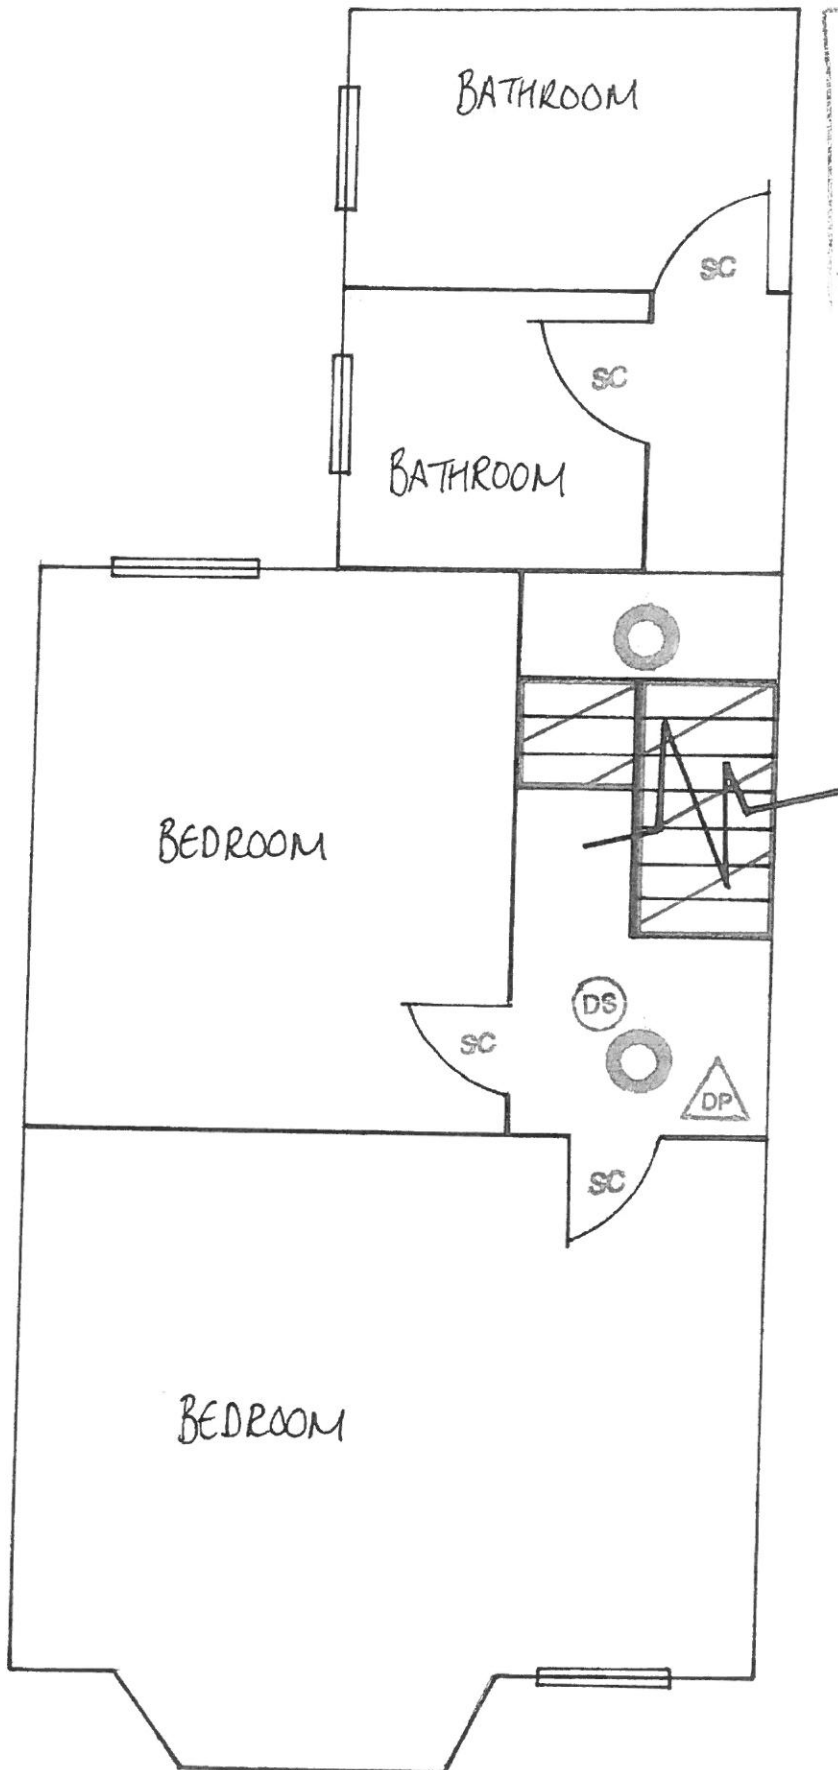

CYNGOR GWYNEDD
ADRAN RHEOLEIDDIO
24 MEB 2010
GWADAETHY CYNLLUNIO AC
FNGOFLCHEDD
RHIFTRAC

Existing floor plans
Same as proposed.
No alterations.

SECOND FLOOR

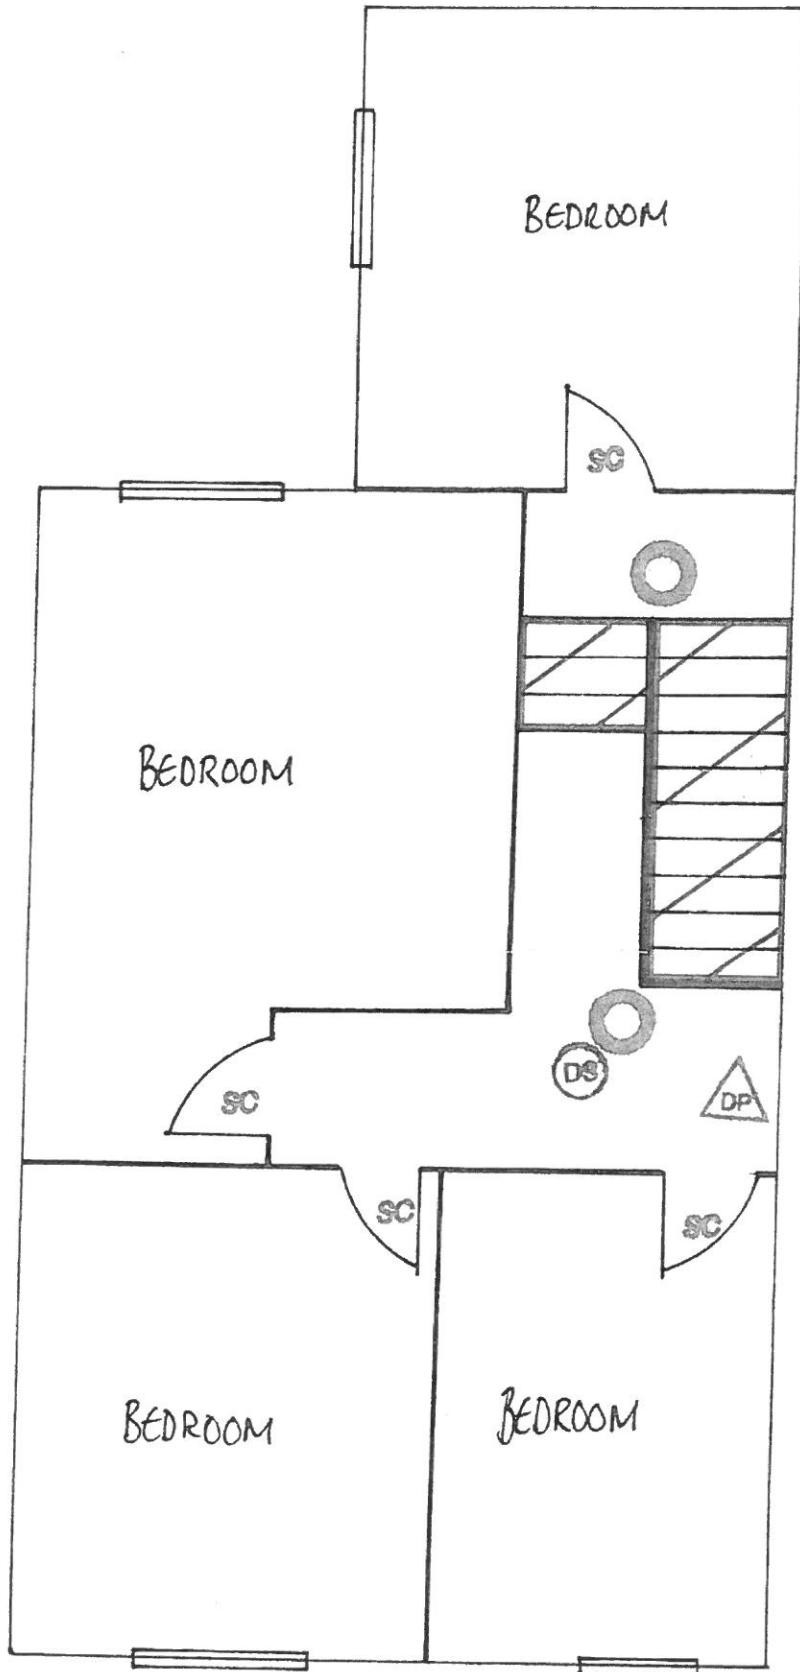

CYNGOR GWYNEDD
ADRAN RHEOLEBDDIO
24 IFFI 2018
GWAS ANABETH CYNLLUNIO AC
AMGYLCHEDD
RHIFTRAC:

Existing floor plans
Same as proposed
No alterations