




Rhif y Cais / Application Number : C15-0345-15-LL

Cynllun lleoliad ar gyfer adnabod y safle yn unig. Dim i raddfa.  
Location Plan for identification purposes only. Not to scale.



Algyntyrcbir y map hwn o Ddeunydd yr Ordnance Survey gyda chaniatâd yr Ordnance Survey ar ran Rheolwr Llyfrfa Eî Mawrhydi.  
© Hawffraint y Goron.  
Mae algyntyrcbiru heb ganiatâd yn torri hawffraint y Goron a gall hyn arwain at erlyniad neu achos sifil.  
Cyngor Gwynedd - 100023387 - 2006

This map is reproduced from Ordnance Survey material with the permission of Ordnance Survey on behalf of the Controller of Her Majesty's Stationery Office.  
© Crown copyright.  
Unauthorised reproduction infringes Crown copyright and may lead to prosecution or civil proceedings.  
Cyngor Gwynedd - 100023387 - 2006

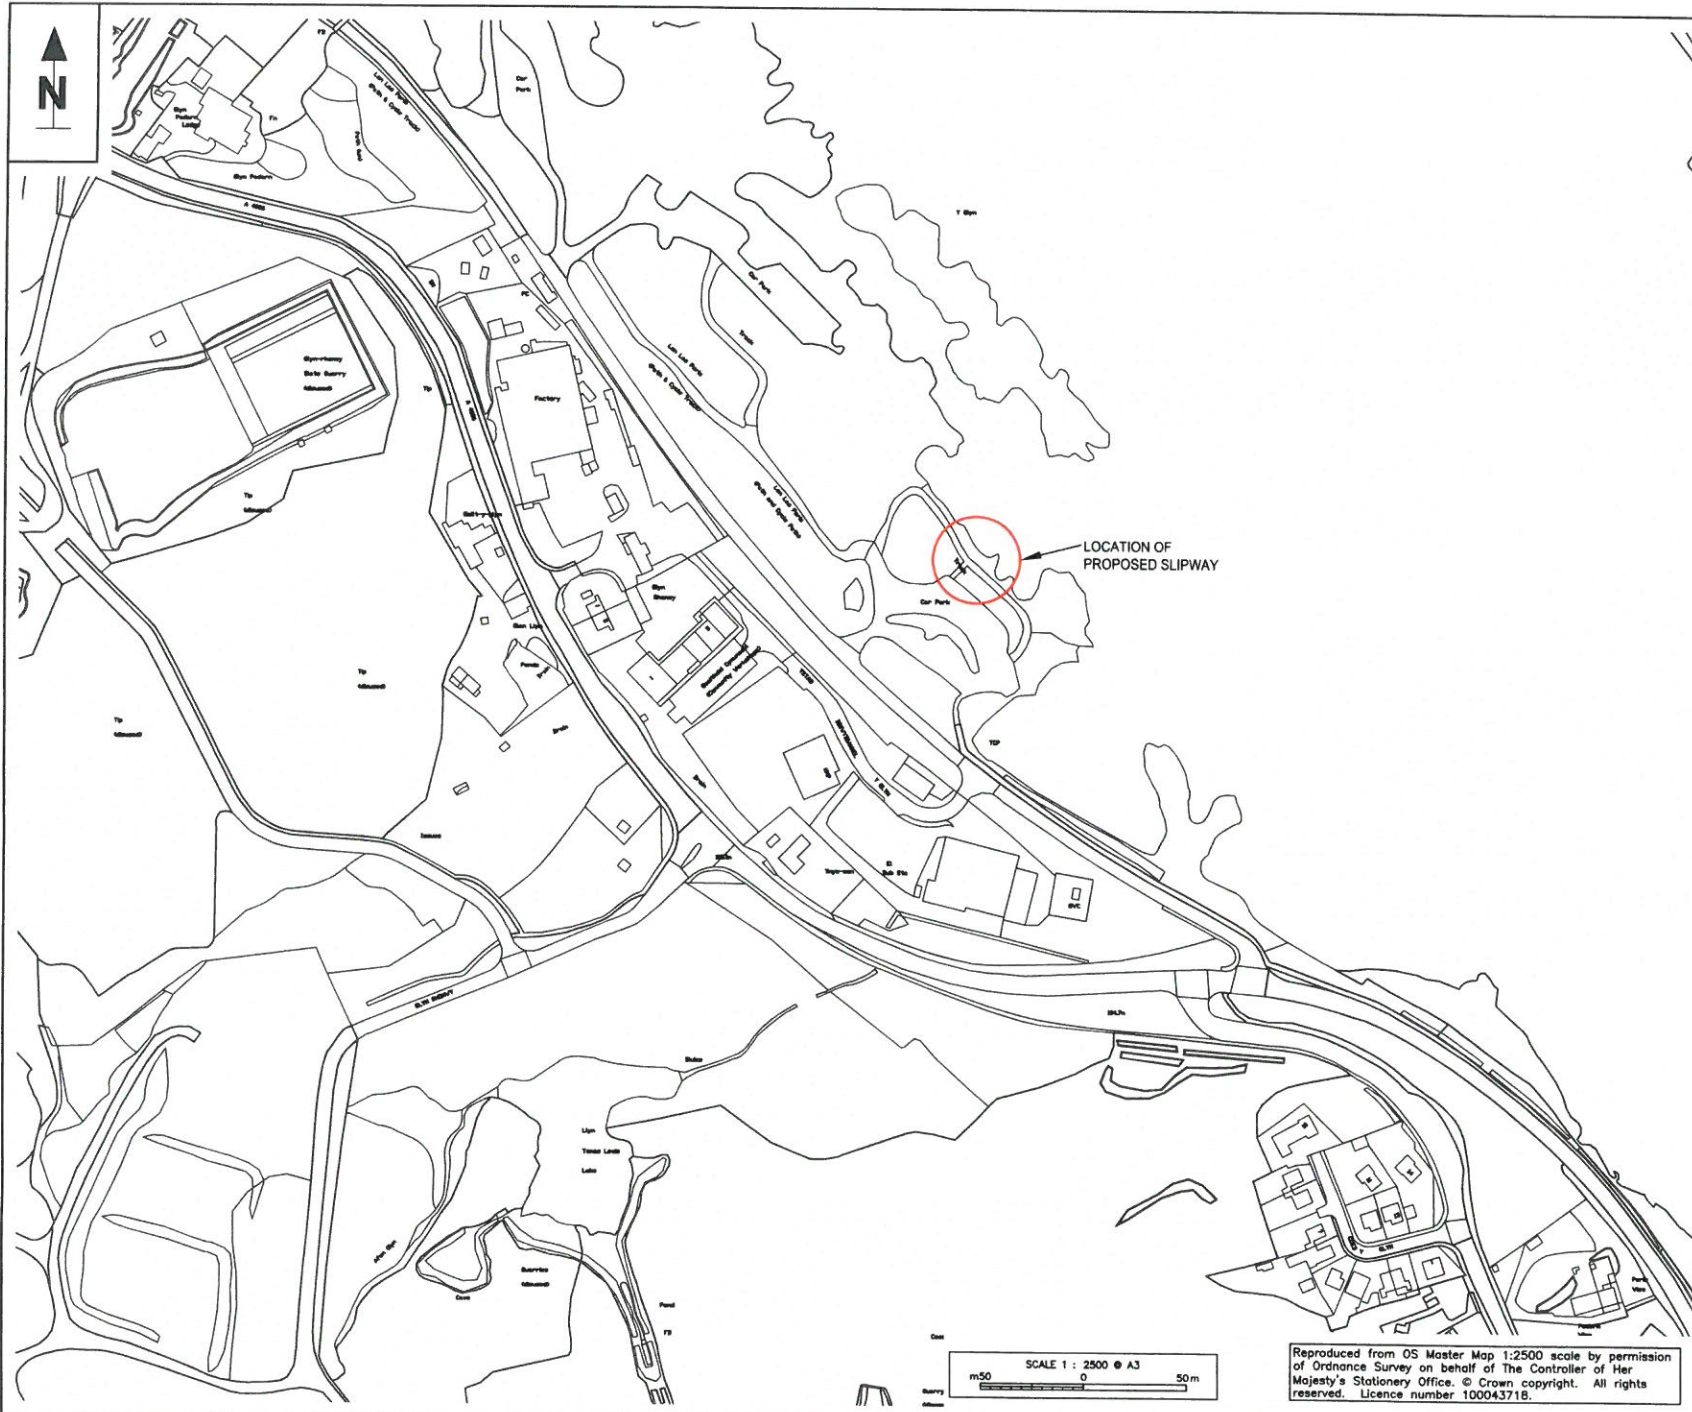

**NOTES**

1. All dimensions in millimetres and all levels in metres AOD unless shown otherwise.
2. For details of slipway refer to drawings w2210-d02 and w2210-d03.

**REFERENCES**  
 GRID REFERENCE - 257370 360940

REV	DATE	DESCRIPTION
C	15/04/15	LOCATION CHANGED
B	18/02/15	CONSTRUCTION ISSUE
A	05/12/14	FIRST ISSUE

CLIENT

Waterco Ltd  
 Eden Court, Ruthin LL15 1NJ  
 01824 702220 fax 705244  
 www.waterco.co.uk

SCHEME

**Y GLYN  
 LLANBERIS**

TITLE

**LOCATION PLAN**


STATUS

**CONSTRUCTION**


DRAWN	CHECKED	APPROVED	SCALE
MJ	TPJ	MM	1:2500 @ A3

DRAWING NO. **w2210-d01** REV **C**


Reproduced from OS Master Map 1:2500 scale by permission of Ordnance Survey on behalf of The Controller of Her Majesty's Stationery Office. © Crown copyright. All rights reserved. Licence number 100043718.

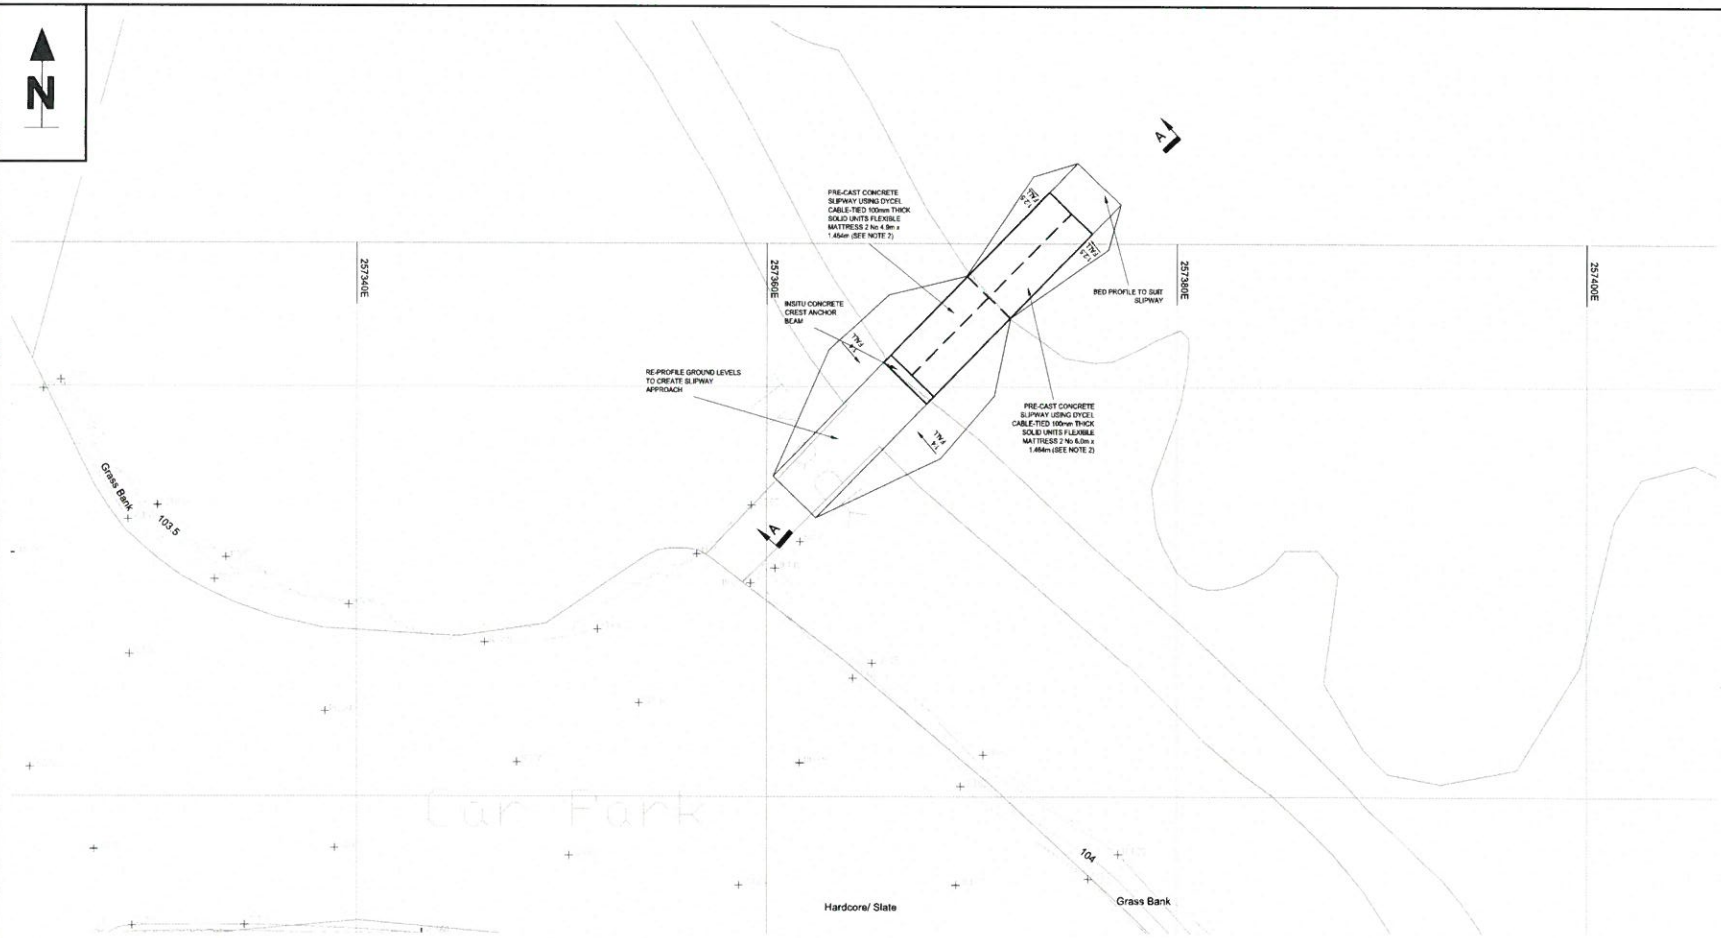

**PLAN**  
Scale 1:125

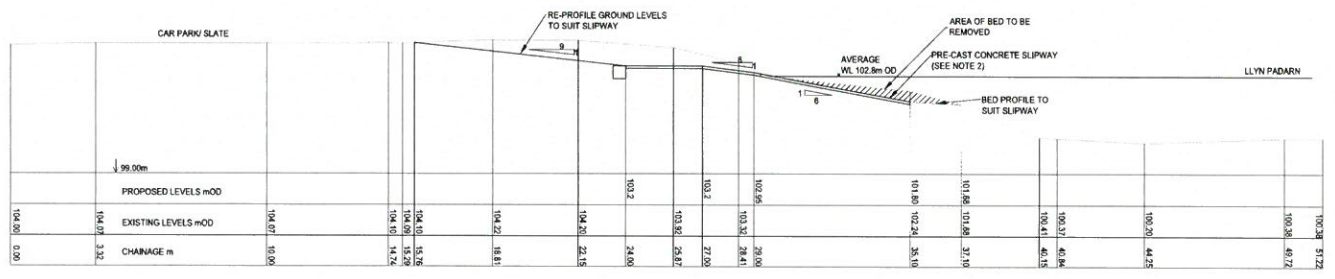

**LONGITUDINAL SECTION A-A**  
Scale 1:100

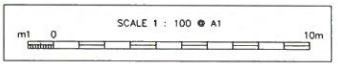

- NOTES**
- All dimensions in millimetres and all levels in metres unless shown otherwise.
  - Slipway profile has been designed using Inland Waterways Association Standard Slipway Specification.
  - Topographical survey provided by YGC.
  - This drawing is to be read in conjunction with drawing no W2210-d03.
  - Slipway position is only approximate, exact location to be agreed on site with Maritime and Country Parks Officer.
  - All works to be carried out in accordance with CESW 7 (Civil Engineering Specification for the Water Industry (7th Edition) supplemented by the 'DCWW Civil Engineering Specification CS501A'.

**REFERENCES**  
GRID REFERENCE - 257370 360940  
(centre of slipway of shoreline)

REV	DATE	DESCRIPTION
F	24/03/15	CHANGE IN LOCATION
E	10/03/15	LOCATION & BED LEVELS AMENDED
D	18/02/15	CONSTRUCTION ISSUE
C	13/02/15	BOULDERS REMOVED
B	12/12/14	SLIPWAY AMENDED
A	05/12/14	FIRST ISSUE

**CLIENT**

**waterco consultants**

Waterco Ltd  
Eden Court, Ruffin LL15 1NJ  
01824 702220 fax 705244  
www.waterco.co.uk

**SCHEME**

**Y GLYN  
LLANBERIS**

**TITLE**


**PROPOSED SLIPWAY**

**STATUS**

**CONSTRUCTION**

<b>DRAWN</b> MJ	<b>CHECKED</b> TPJ	<b>APPROVED</b> MM	<b>SCALE</b> AS SHOWN@A1
--------------------	-----------------------	-----------------------	-----------------------------


<b>DRAWING NO.</b> w2210-d02	<b>REV</b> F
---------------------------------	-----------------

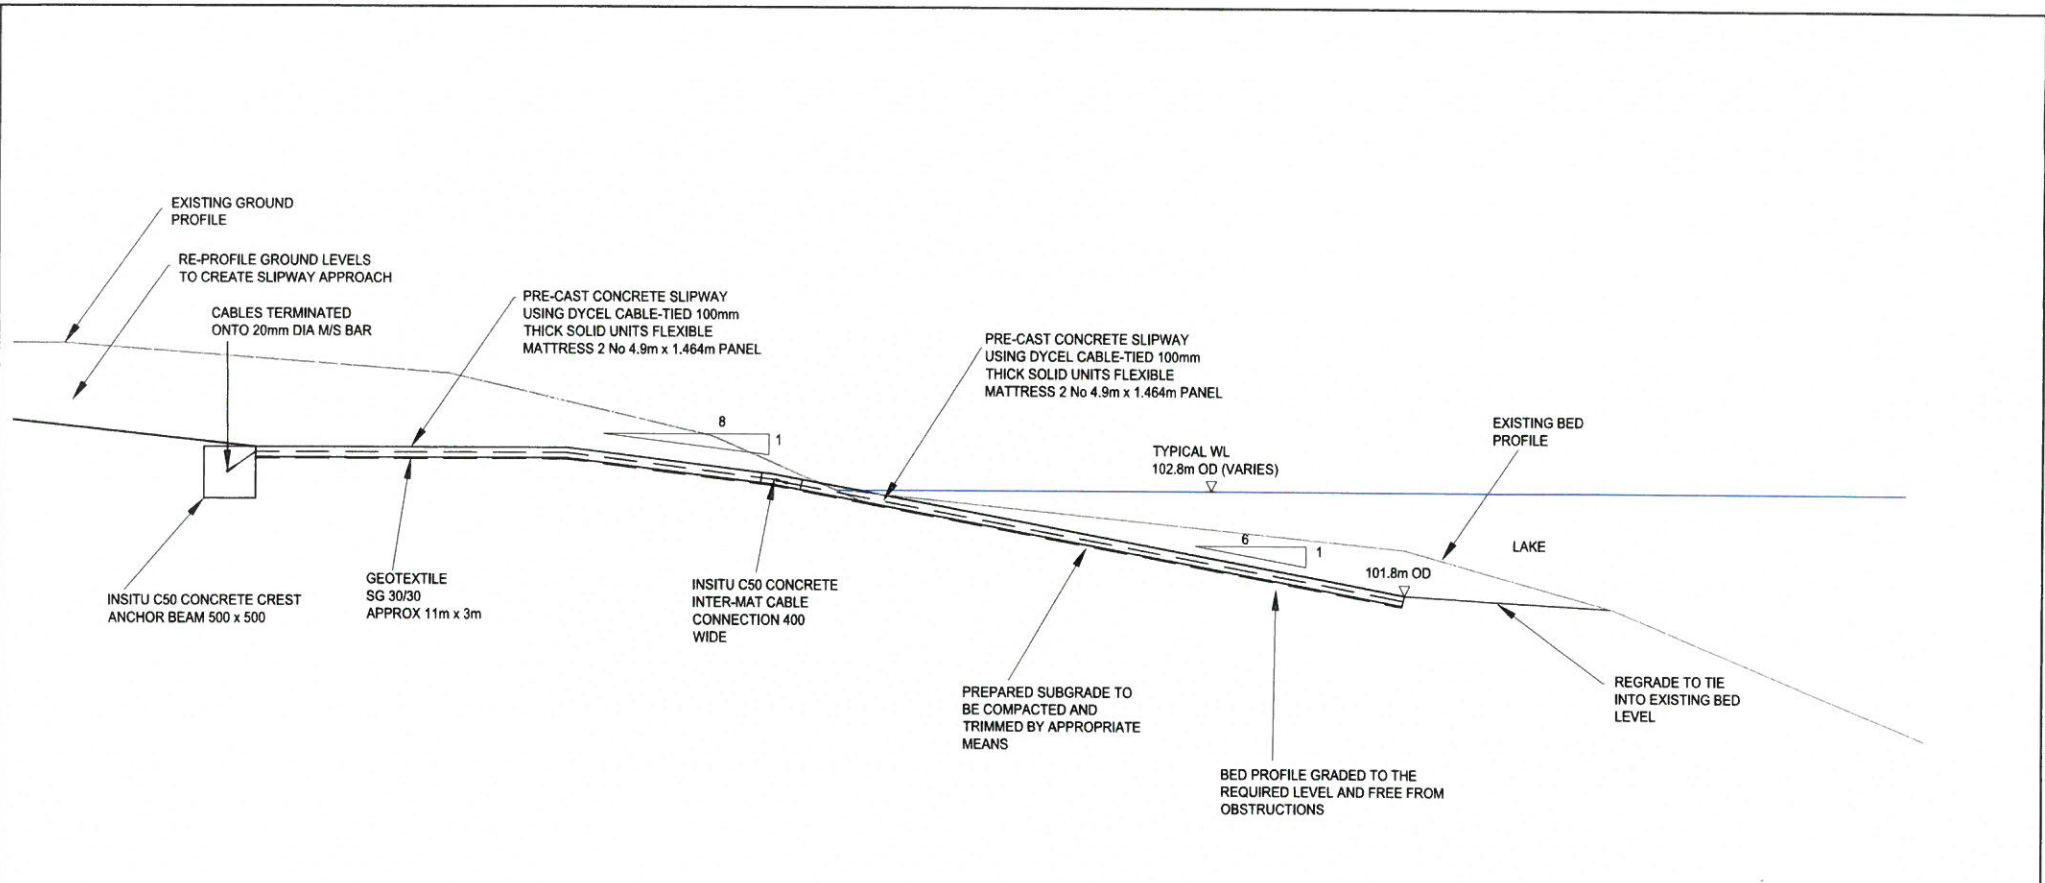


**NOTES**

1. All dimensions in millimetres and all levels in metres AOD unless shown otherwise.
2. This drawing is to be read in conjunction with drawing nos w2210-d01 and w2210-d02.
3. Dycel units are manufactured by Ruthin Precast Concrete Ltd. Dycel concrete revetment to be installed as per manufacturers guidelines.
4. All works to be carried out in accordance with CESWI 7 (Civil Engineering Specification for the Water Industry (7th Edition) supplemented by the 'DCWW Civil Engineering Specification CS501A'.
5. Top surfaced to have a wood float finish followed by a brushed finish.

**SECTION A-A**

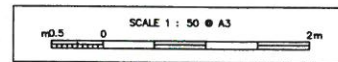

<p>CLIENT</p> 	<p><b>waterco</b> consultants</p> <p><small>Waterco Ltd. Eden Court, Ruthin LL15 1NJ 01824 702220 fax 705244 www.waterco.co.uk</small></p>	<table border="1" style="width: 100%; border-collapse: collapse;"> <tr> <th>REV</th> <th>DATE</th> <th>DESCRIPTION</th> </tr> <tr> <td>C</td> <td>10/03/15</td> <td>BED LEVEL AMENDED</td> </tr> <tr> <td>B</td> <td>18/02/15</td> <td>ISSUED FOR CONSTRUCTION</td> </tr> <tr> <td>A</td> <td>09/12/14</td> <td>FIRST ISSUE</td> </tr> </table>	REV	DATE	DESCRIPTION	C	10/03/15	BED LEVEL AMENDED	B	18/02/15	ISSUED FOR CONSTRUCTION	A	09/12/14	FIRST ISSUE	<p>SCHEME</p> <p style="text-align: center;"><b>Y GLYN LLANBERIS</b></p>	<p>TITLE</p> <p style="text-align: center;"><b>PRE-CAST CONCRETE SLIPWAY DETAILS</b></p> <table border="1" style="width: 100%; border-collapse: collapse;"> <tr> <td style="width: 25%;">DRAWN BY MJ</td> <td style="width: 25%;">CHECKED BY TPJ</td> <td style="width: 25%;">APPROVED BY MM</td> <td style="width: 25%;">SCALE 1:50 @ A3</td> </tr> <tr> <td colspan="3">DRAWING NO. w2210-d03</td> <td>ISSUE C</td> </tr> </table>	DRAWN BY MJ	CHECKED BY TPJ	APPROVED BY MM	SCALE 1:50 @ A3	DRAWING NO. w2210-d03			ISSUE C
REV	DATE	DESCRIPTION																						
C	10/03/15	BED LEVEL AMENDED																						
B	18/02/15	ISSUED FOR CONSTRUCTION																						
A	09/12/14	FIRST ISSUE																						
DRAWN BY MJ	CHECKED BY TPJ	APPROVED BY MM	SCALE 1:50 @ A3																					
DRAWING NO. w2210-d03			ISSUE C																					