



Rhif y Cais / Application Number : C15-0421-41-LL

Cynllun lleoliad ar gyfer adnabod y safle yn unig. Dim i raddfa.
Location Plan for identification purposes only. Not to scale.

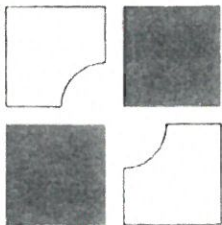

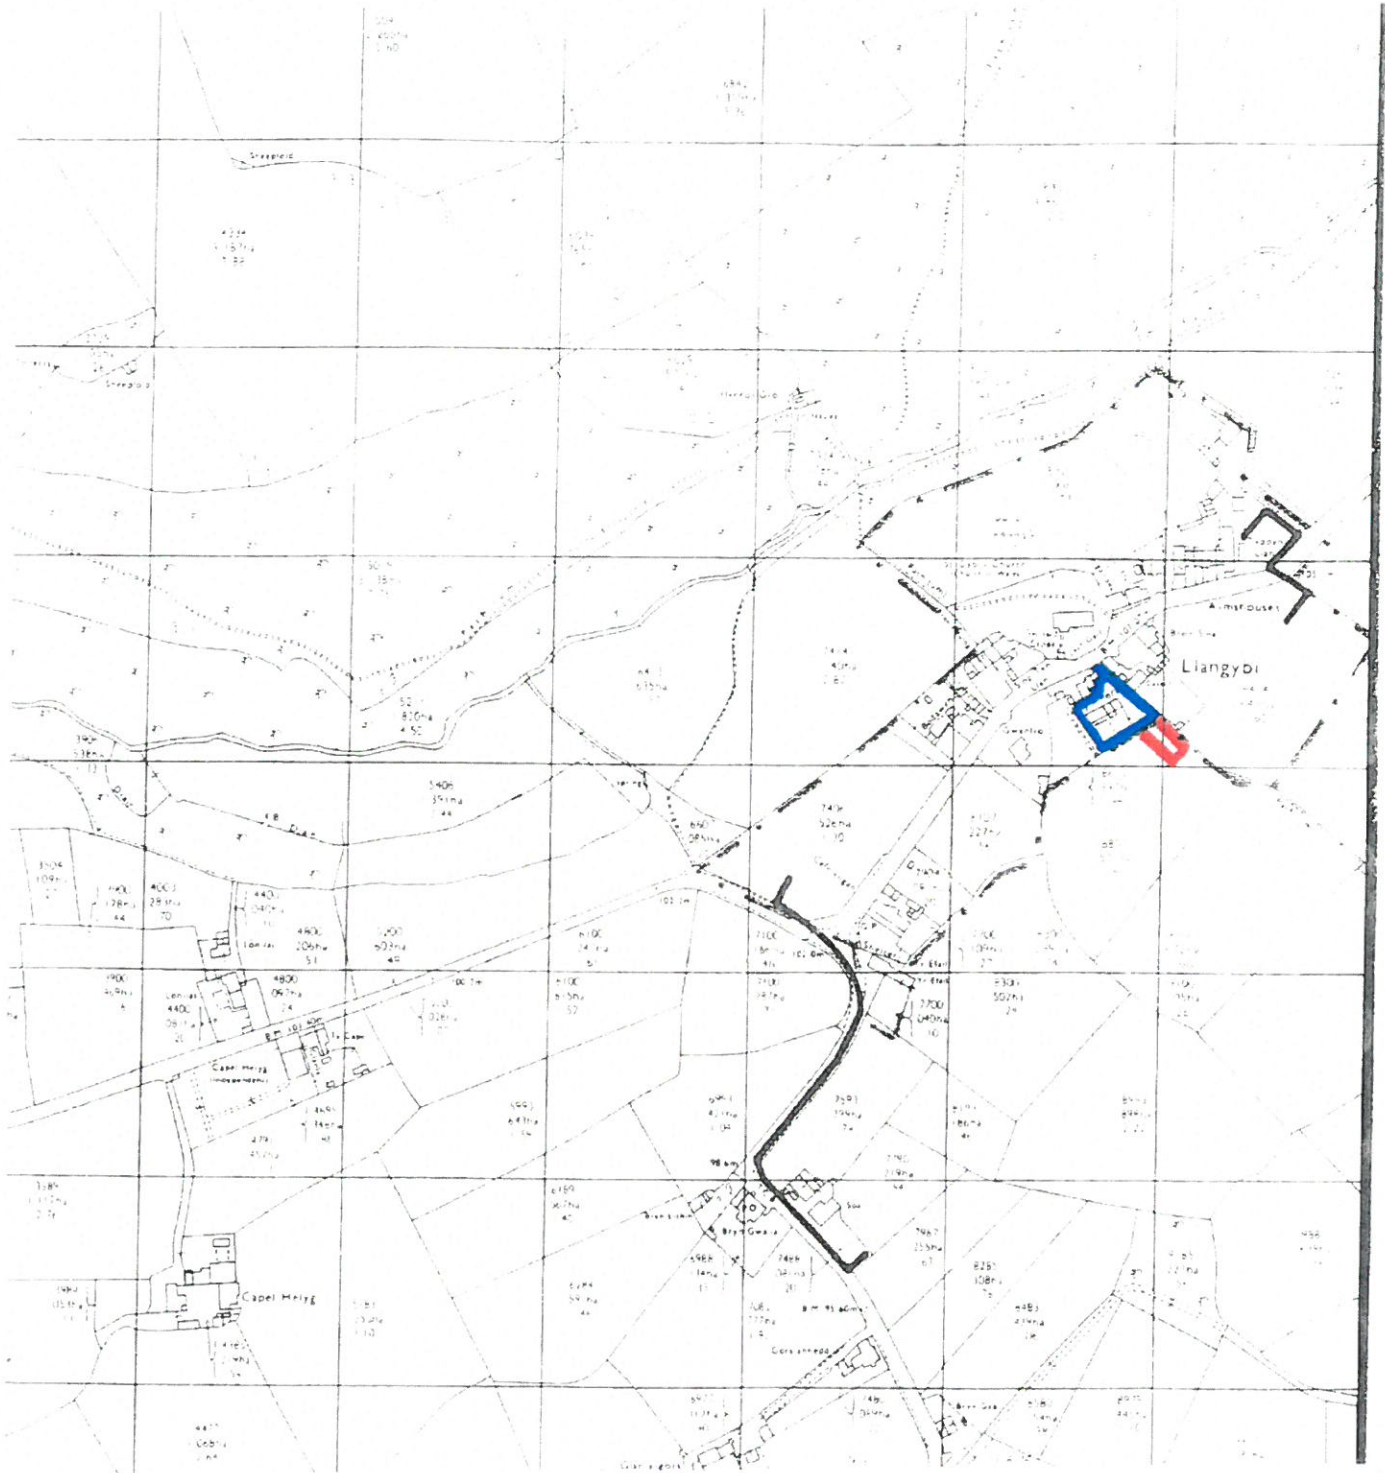



Ap Thomas Cylf
 Unit 13b
 Llys Onnen
 Parc Menai
 Bangor
 Gwynedd
 LL57 4DF
 01248 670353
 www.ap-thomas.com
 info@ap-thomas.com



© This drawing is copyright of Ap Thomas Cylf and must not be copied or reproduced in any format in whole or part thereof without written consent.

Produced from the Ordnance Survey National Geographic Database and incorporating surveying revision available at the date of Issue. Copyright 2005
OS COPY LICENCE REF: LIC0287


| | | | |
|--------|--|---------|-------|
| DATE | 30.04.2015 | SCALE | 1:250 |
| DRAWN | RWJ | CHECKED | AMJ |
| JOB | Llety Plu Llangybi Pwllheli | | |
| DRG | Cynllun Lleoliad | | |
| JOB NO | DRG REF | REV | |
| 5015 | (9-) 1000 | . | |

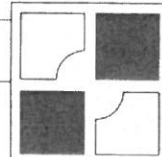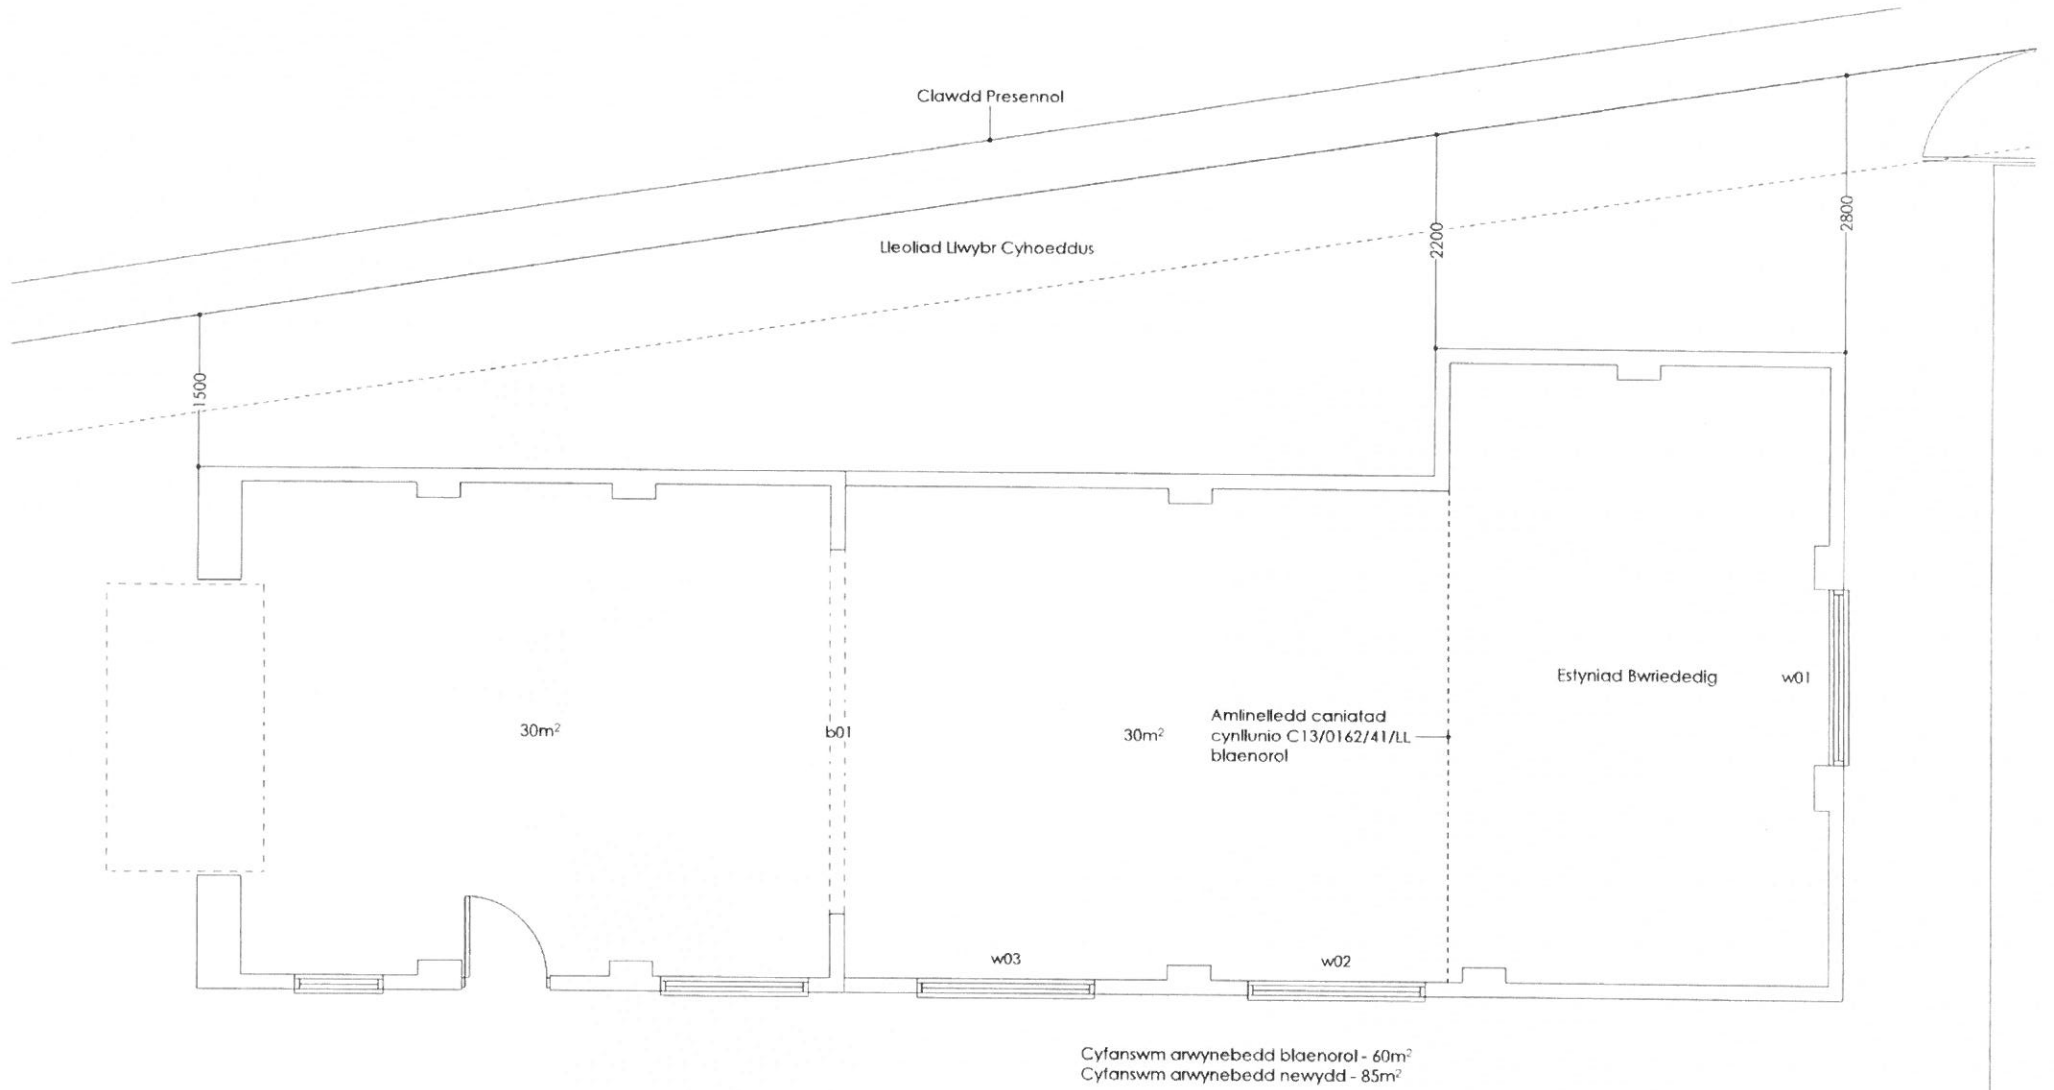


Ap Thomas Cyl.
Unit 13b
Llys Onnen
Parc Menai
Bangor
Gwynedd
LL57 4DF
01248 670353
www.ap-thomas.com
info@ap-thomas.com

A. 17/11/11. (Llwyddwr Arwynebedd, 85%)
 © The drawing is copyright of Ap Thomas Cyl.
 No part of this drawing may be reproduced, stored in a retrieval system or transmitted in any form or by any means, electronic, mechanical, photocopying, recording or otherwise, without written consent.

| | | | |
|---------|--|----------|--------|
| DATE | : 03.09.2014 | SCALE | : 1:50 |
| DRAWN: | RWJ | CHECKED: | AMJ |
| JOB: | Estyniad Modurdy Llety Plu Llangybi | | |
| DRG: | Cynllun LLawr Bwriededig | | |
| JOB NO. | DRG. REF. | REV. | |
| 5015 | [20] 01 | A | |

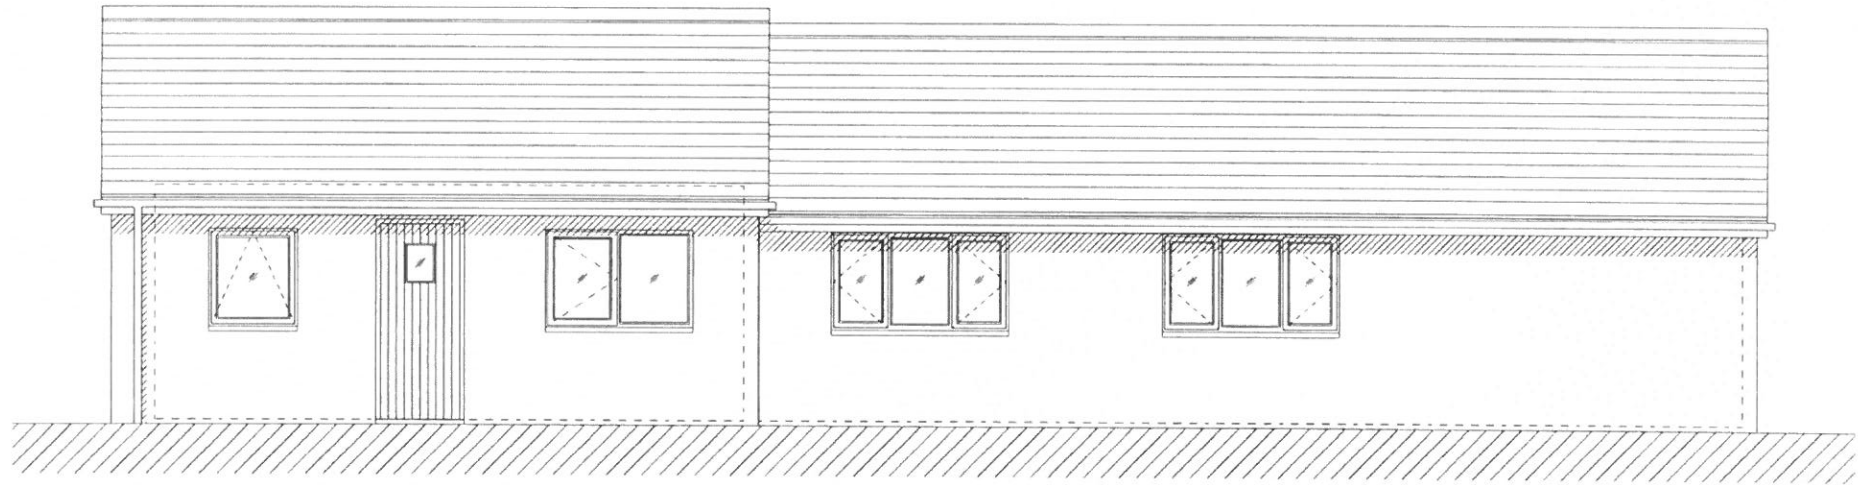



Drychlad De-Orllewinol

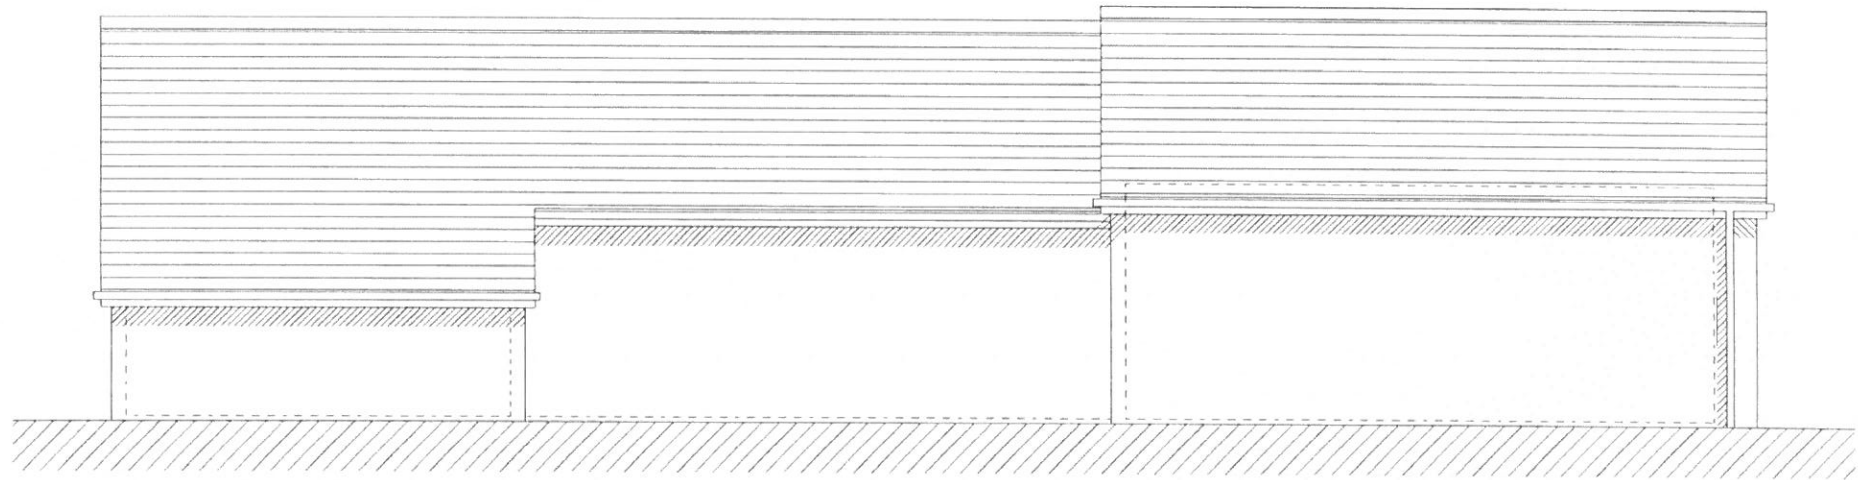


Drychlad Gogledd Ddwyrainol

Defnyddiau:
Tô - Llechi glas naturiol
Murlau - Gorffeniad graean

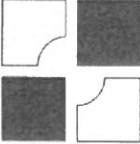
| | | | | |
|---|---|------|--|--------------|
|  <p>Ap Thomas Cyl. Unit 13b Llyn Onnen Parc Menai Bangor Gwynedd LL57 4DF 01248 670353 www.ap-thomas.com info@ap-thomas.com</p> | <small>© The drawing is copyright of Ap Thomas Cyl and must not be copied or reproduced in any format in whole or part without written consent.</small> | | DATE : 03.09.2014 | SCALE : 1:50 |
| | <small>1: 201413 - 13b Unit Onnen - 13b</small> | | DRAWN: RWJ | CHECKED: AMJ |
| JOB: | | | Estyniad Modurdy Llefy Plu Llangybi | |
| DRG: | | | Drychladau Bwriededig | |
| JOB NO. | DRG. REF. | REV. | | |
| 5015 | {20} 02 | A | | |

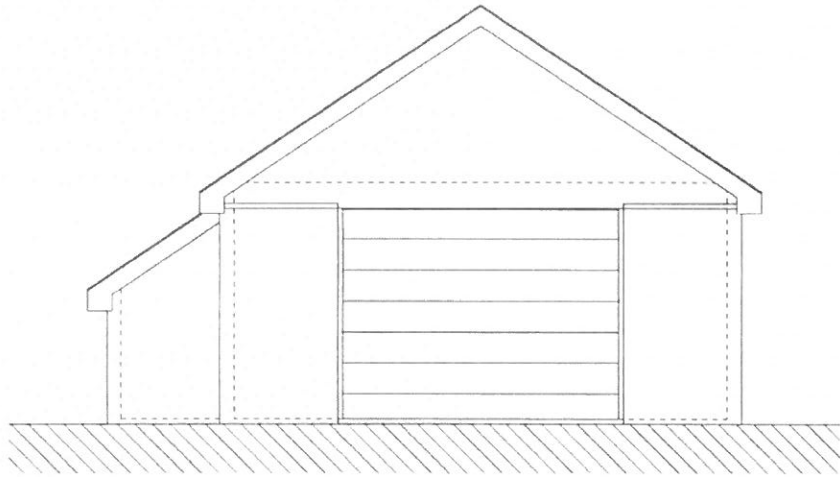

Drychiad Gogledd Orllewinol

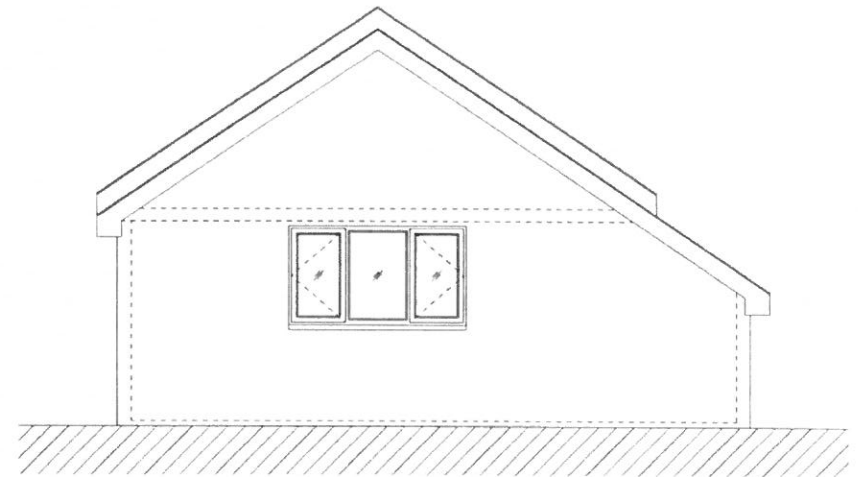



Drychiad De Ddwyrainol

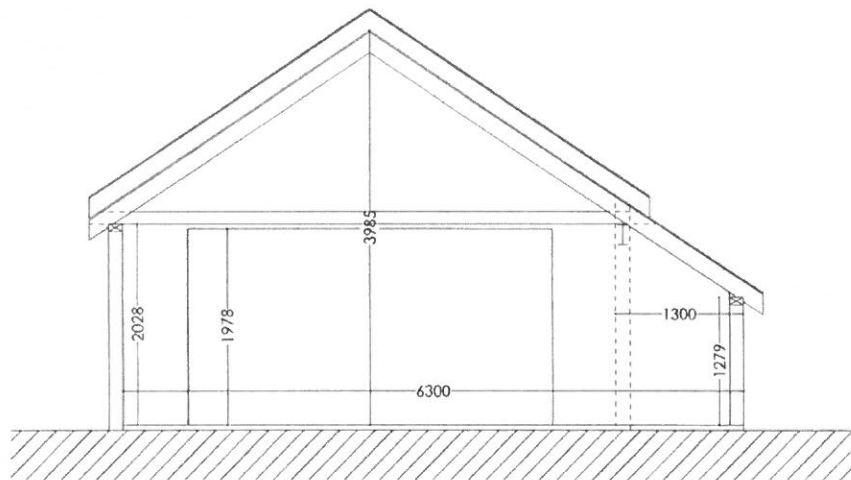


Toriad A - a

Defnyddiau:
Tô - Llechi glas natural
Murlau - Gorffeniad graean

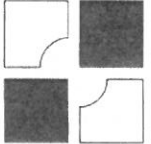
| | |
|---|--|
|  <p>Ap Thomas Cyl. Unit 13b Llys Ornen Parc Menai Bangor Gwynedd LL57 4DF 01248 470353 www.ap-thomas.com info@ap-thomas.com</p> | <p>DATE : 03.09.2014 SCALE : 1:50</p> |
| | <p>DRAWN: RWJ CHECKED: AMJ</p> |
| | <p>JOB: Estyniad Modurdy Llety Plu Llangybi</p> |
| | <p>DRG: Drychiadau Bwriededig</p> |
| <p>JOB NO: 5015 DRG. REF: (20) 02 REV: *</p> | <p><small>© The drawing is copyright of Ap Thomas Cyl and must not be copied or reproduced in any form, in whole or part thereof, without written consent.</small></p> |

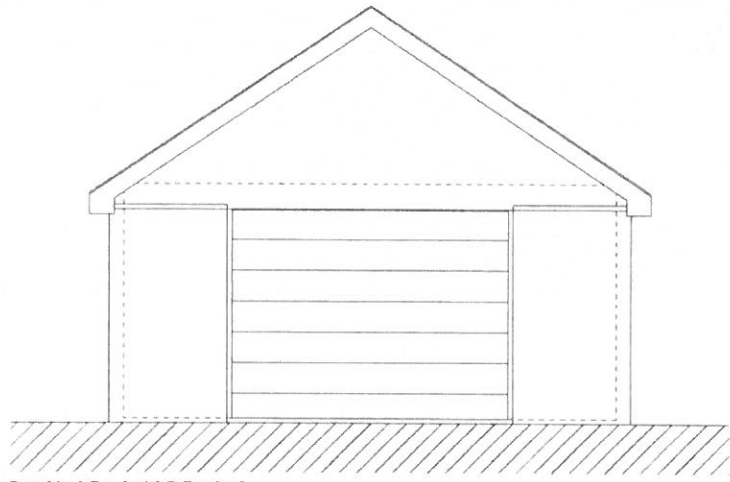


Drychriad Gogledd Orllewinol

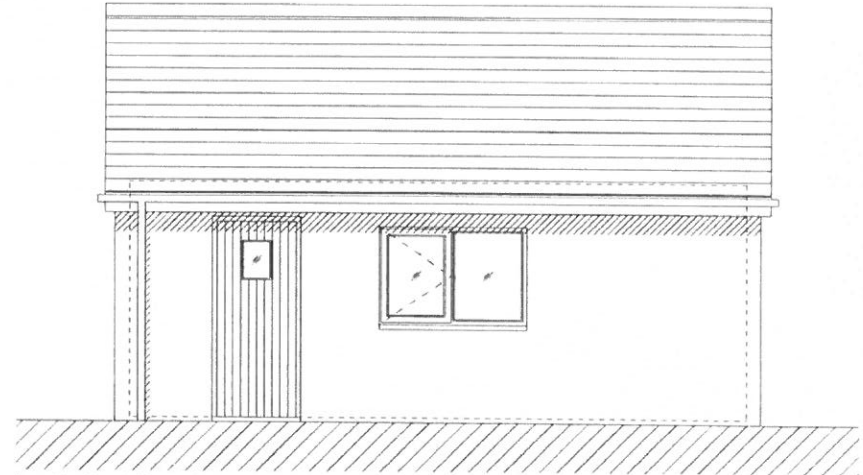


Drychriad De Orllewinol

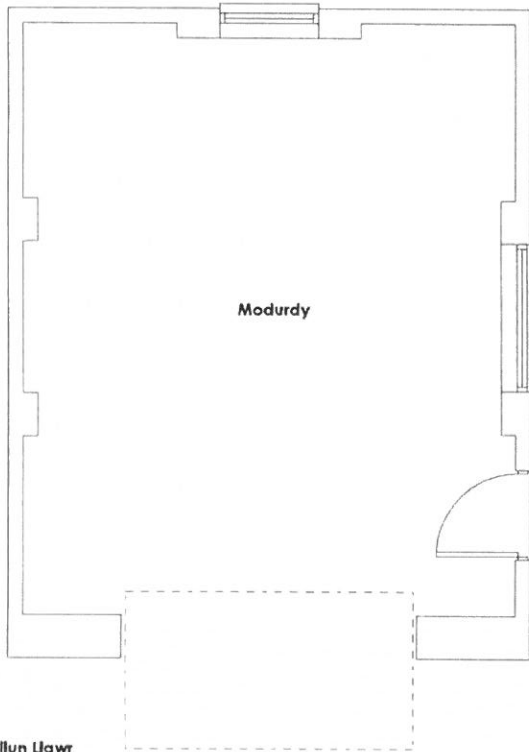

Cynllun Llwr

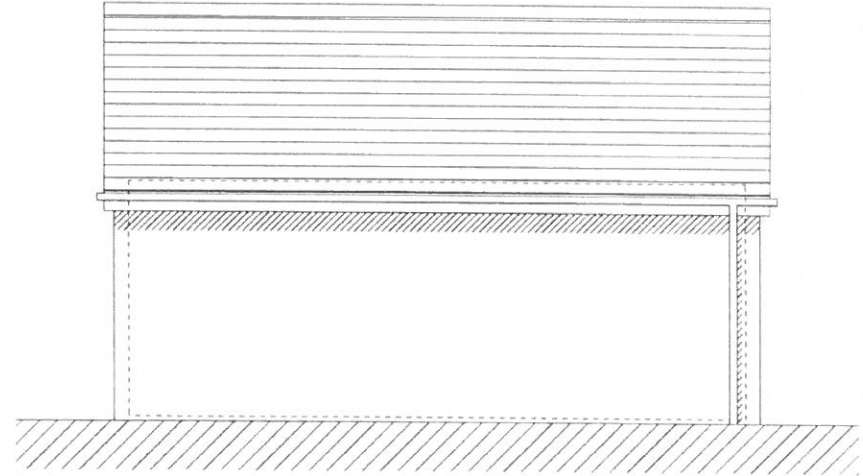

Drychriad Gogledd Ddwyrainol
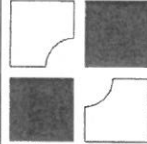
| | | |
|---|---|--------------------------------|
|  <p>CAIS CYNLLUNIO</p> <p>Ap Thomas Cyl. Unit 13b Llys Onnen Parc Menai Bangor Gwynedd LL57 4DF 01248 670353 www.ap-thomas.com info@ap-thomas.com</p> | <p><small>© 1998-2013 Ap Thomas Cyl. All rights reserved. 0001</small></p> <p><small>This drawing is copyright of Ap Thomas Cyl. and must not be copied or reproduced in any form, in whole or part, without written consent.</small></p> | DATE : 18.02.2013 SCALE : 1:50 |
| | | DRAWN: THD CHECKED: AMJ |
| JOB: Estyniad Modurdy Llefy Plu Llangybi | | DRG: |
| | | Cynlluniau Presennol |
| JOB NO. | DRG. REF. | REV. |
| 5015 | (00) 01 | B |