



Location Plan

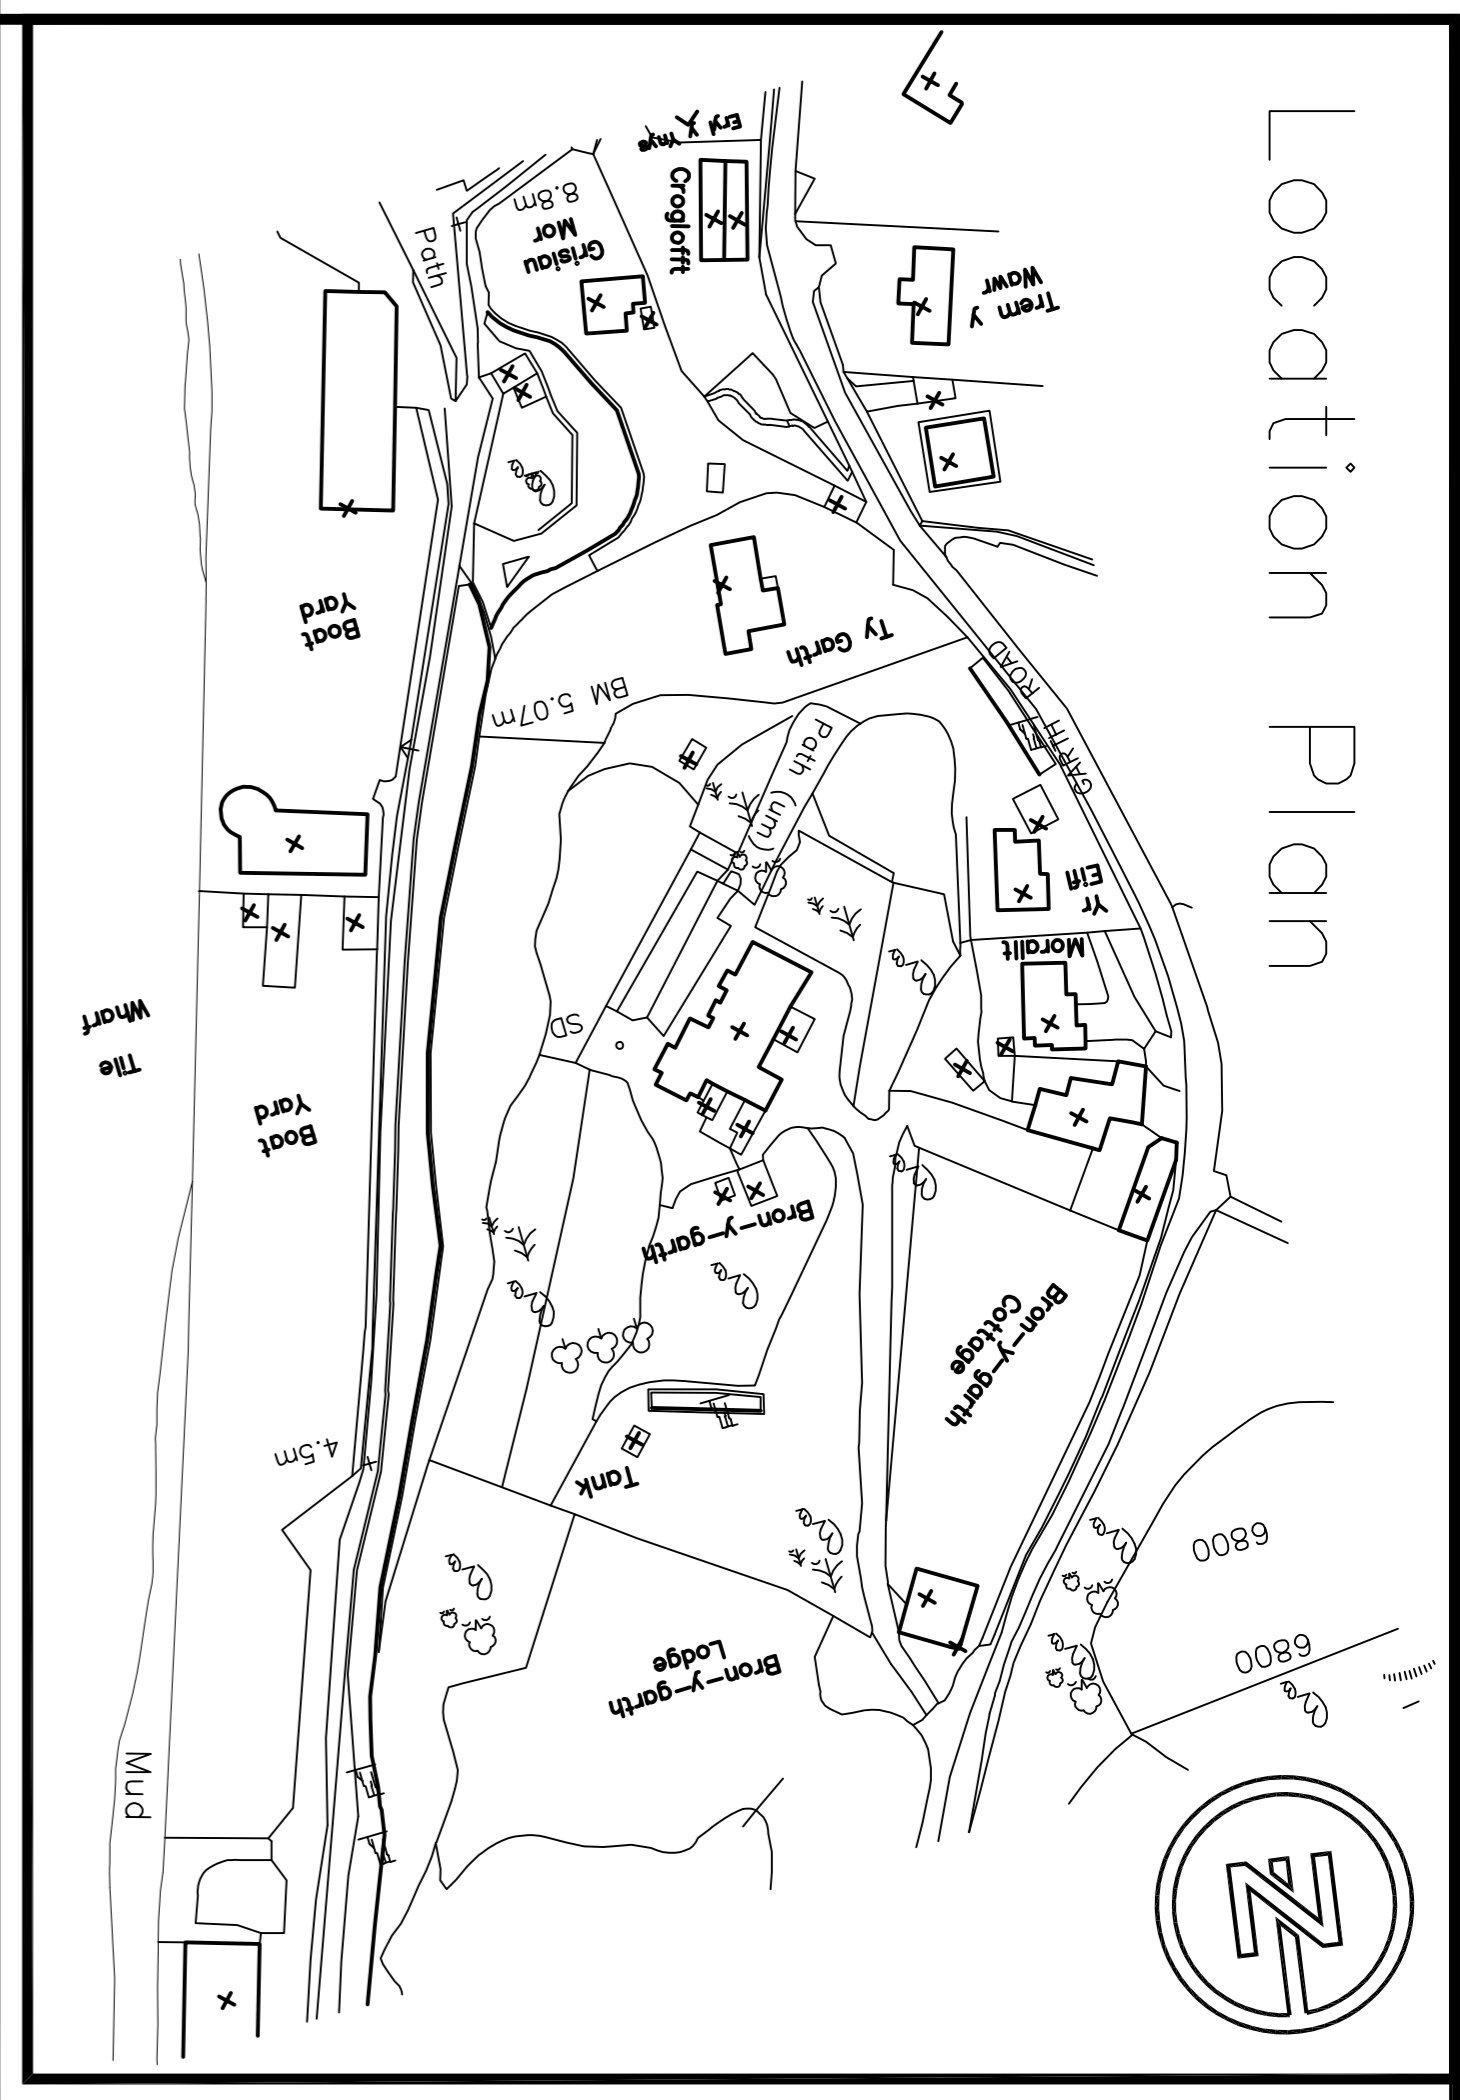

Boat Yard.

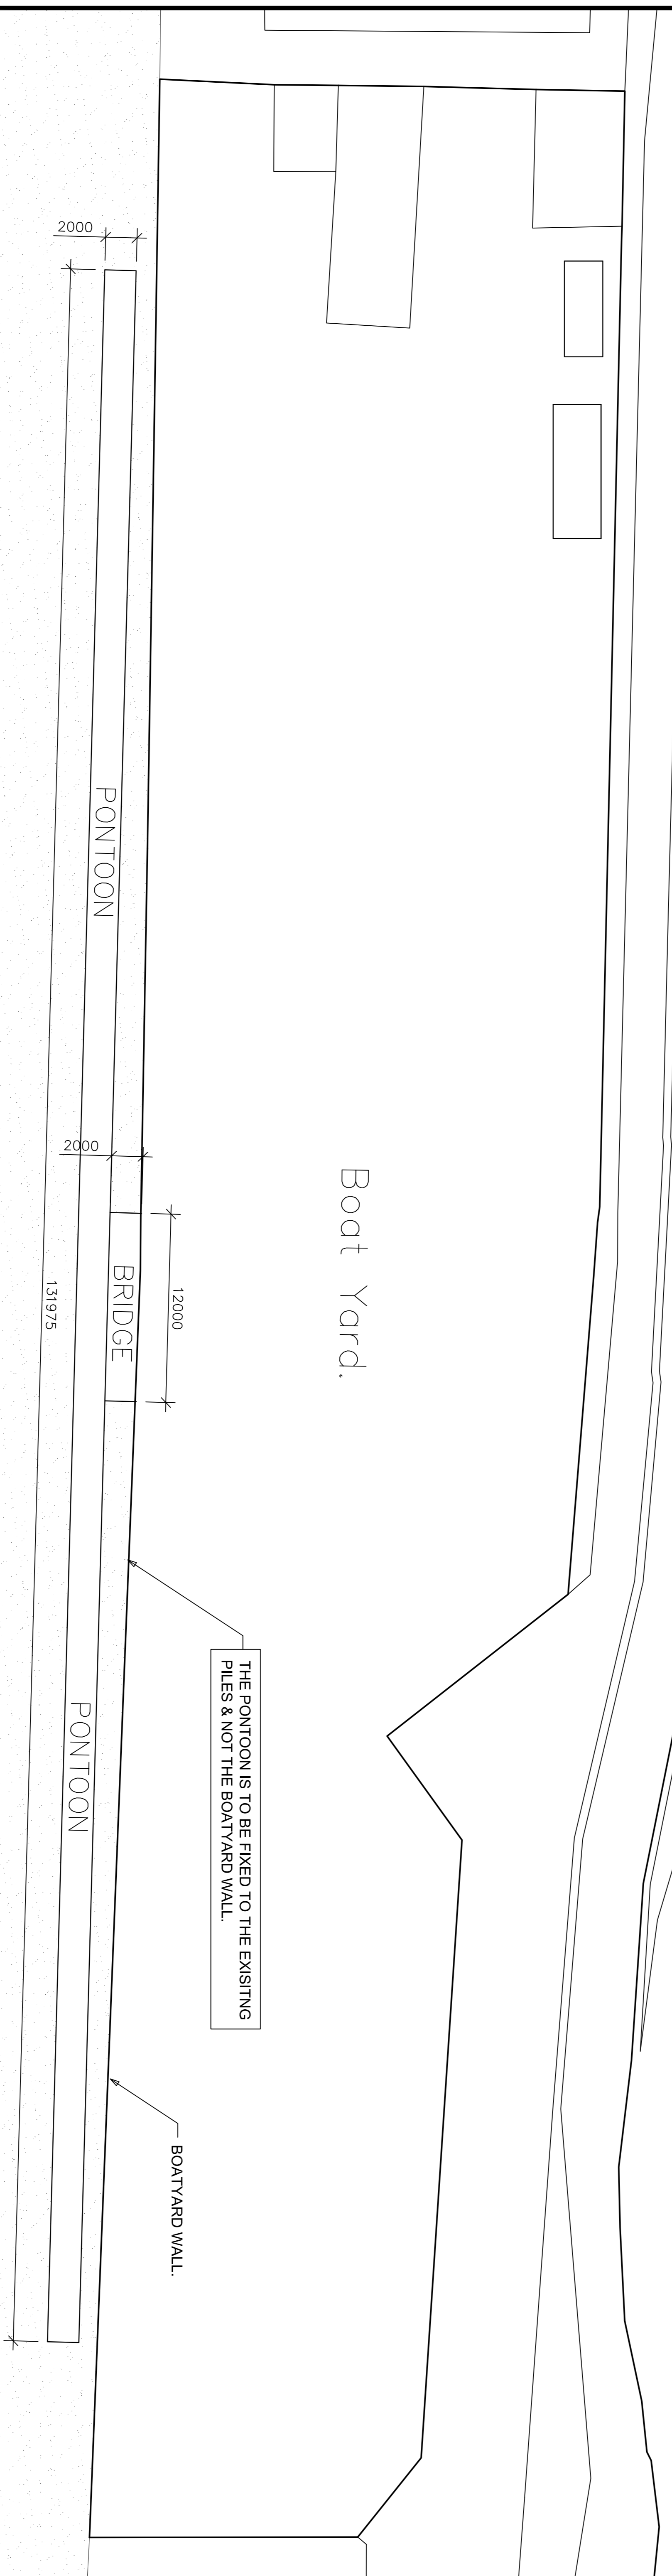

Tile Wharf

Gwynedd Marine Porthmadog

DEVELOPMENT			
THE BOATYARD			
TITLE			
GENERAL PONTON LAYOUT			
DWG. No.			
PON-01			
SCALE	DATE	REV	DRAWN
1:200 @ A1	19/08/08	B	MJJ
(Location Plan 1:1250)			

Rev. B FIRST ISSUE
Rev. A FOR COMMENT
ML 20/08/08
ML 19/08/08