


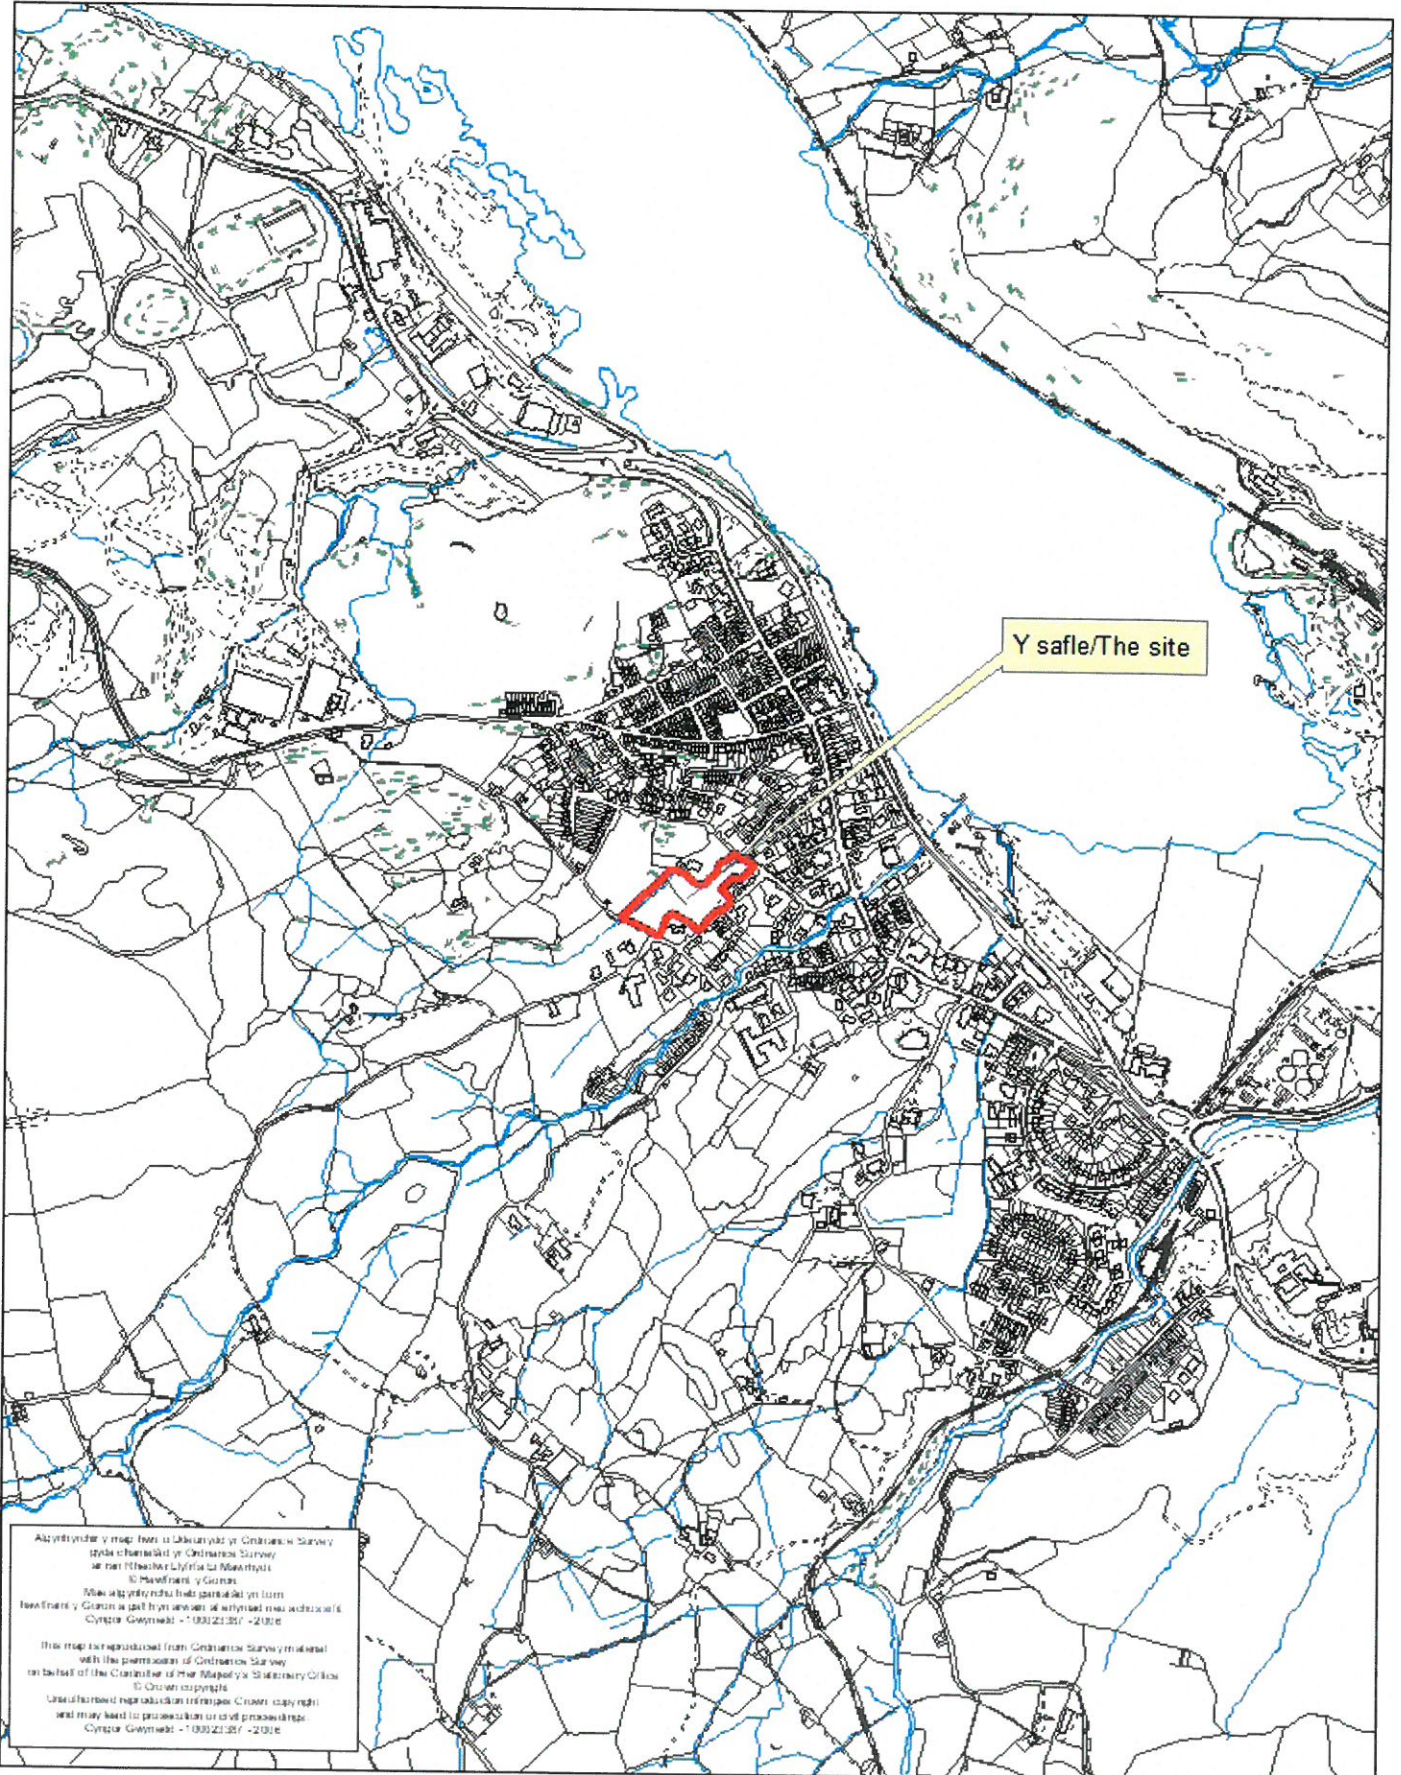


Rhif y Cais / Application Number : C17/0807/15/LL


Cynllun lleoliad ar gyfer adnabod y safle yn unig. Dim i raddfa.
Location Plan for identification purposes only. Not to scale.



**Y MATH O DAI A GANIATAWYD DAN C14/0240/15/MG
TYPE OF DWELLING PERMITTED BY C14/0240/15/MG**

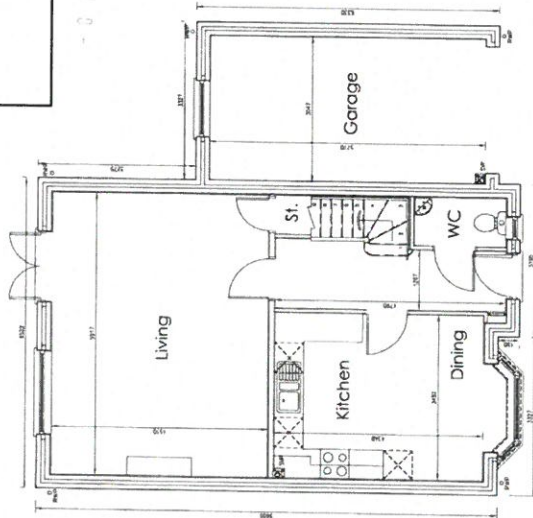


GROUND FLOOR PLAN

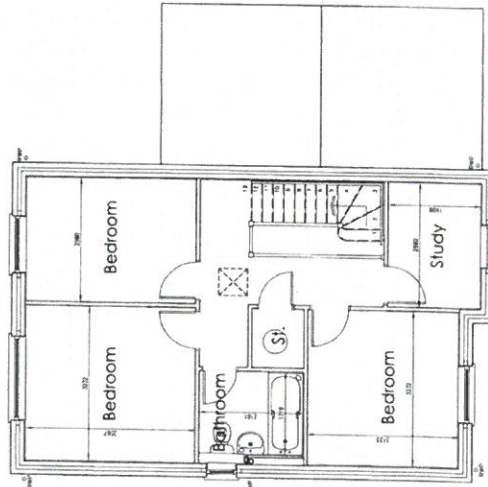


FIRST FLOOR PLAN




FRONT ELEVATION

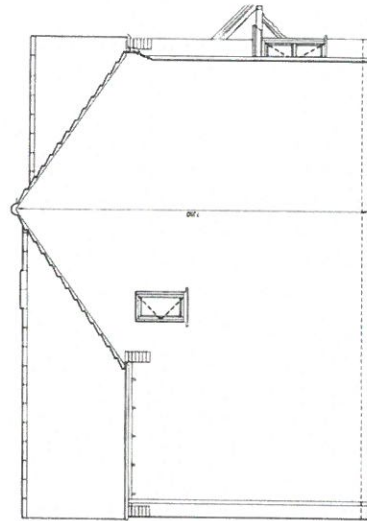

LEFT SIDE ELEVATION

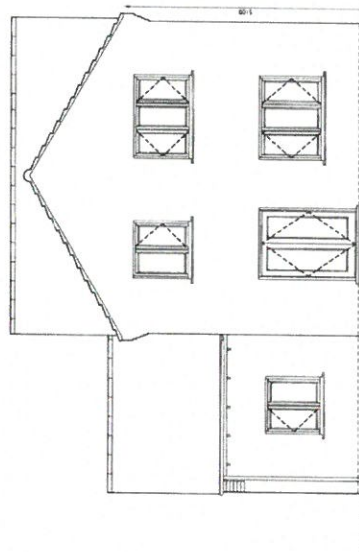

REAR ELEVATION

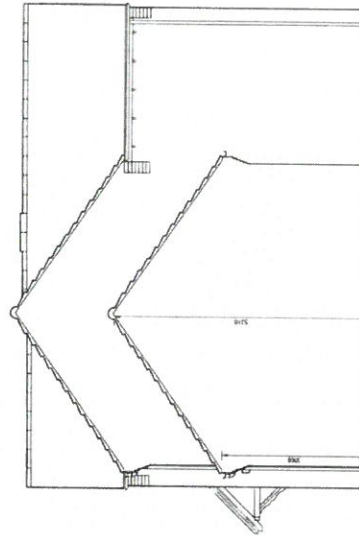

RIGHT SIDE ELEVATION

Llothmodd/signature *WJG*

Hewitt & Carr ARCHITECTS
Architects
10, The Quadrant, Llanelli, SA31 3JG

Reside Development Company Ltd
Residential Development
Ty Du Road, Llanberis, Wales

Proposed Plans & Elevations
3 Bed Unit with Attached Garage

Scheme Design
April 2013
1:50


00191_AL(0)04

A

NOTES


© COPYRIGHT 2018

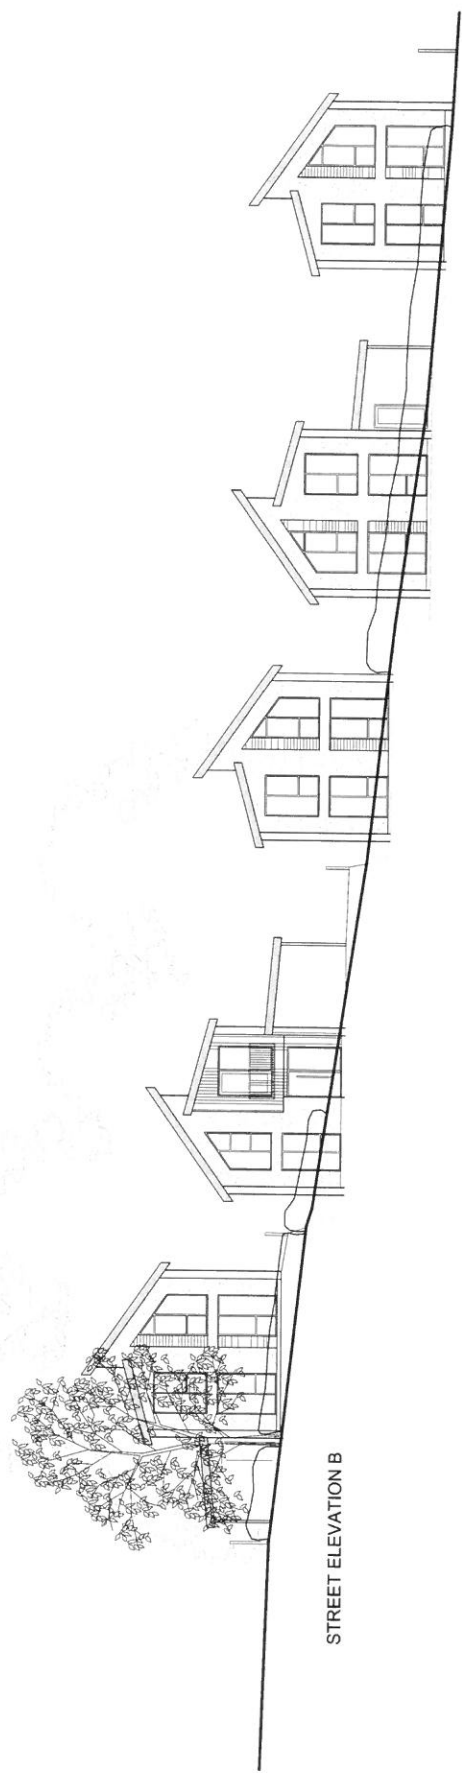

STREET ELEVATION B












NOTES

- 1 ALL WORK TO BE CARRIED OUT IN ACCORDANCE WITH THE BUILDING REGULATIONS AND THE REQUIREMENTS OF THE LOCAL AUTHORITY.
- 2 NO DIMENSIONS TO BE CALLED FROM THE DRAWING.
- 3 THE CONTRACTOR SHALL VERIFY ALL LEVELS AND DIMENSIONS ON SITE BEFORE COMMENCEMENT OF WORK.
- 4 ON SITE - ALL TENDERS TO THE CONSTRUCTION OF FINISHES SHOWN OR IMPLIED ON THE DRAWING MUST BE DRAWN TO THE FINISHES KEY OF THE ARCHITECT BEFORE SUCH WORK IS IMPROVED.
- 5 ALL TIMBERS REQUIRE PRESERVATIVE TREATMENT.

© COPYRIGHT RESERVED

FINISHES KEY

- (A) ROOF
- (B) RANDOM COURSED DALESTONE
- (C) DARK GREY WALLING OR EQUIVALENT
- (D) BLACK TIMBER CLADDING
- (E) NATURAL SLATE
- (F) DARK GREY SINGLE RY
- (G) STAINING - SEAM ROOFING




PRELIMINARY

Progressive Design & Build

Client: **Coult Ltd**


Drawings: **House Types B & F**



Proposed Layouts and Elevations

Page/Number: **06 / 04**


Date: **11.09.17**

Scale: **CC**



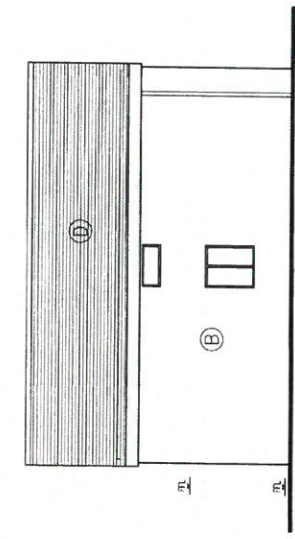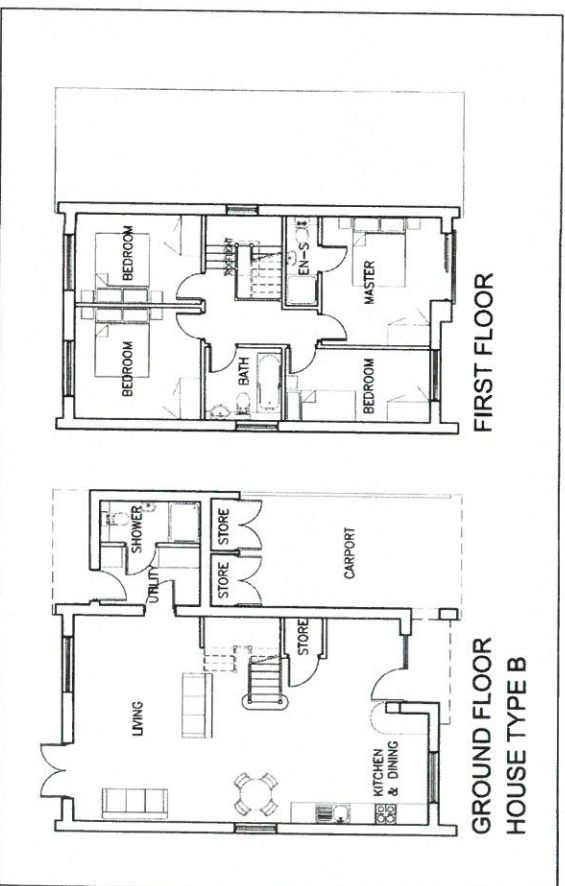


SIDE ELEVATION HOUSE TYPES B AND F

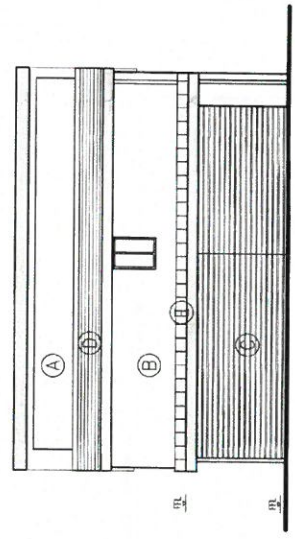


SIDE ELEVATION HOUSE TYPES B AND F

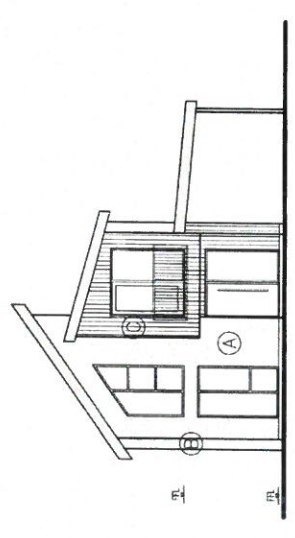

FRONT ELEVATION HOUSE TYPES B AND F

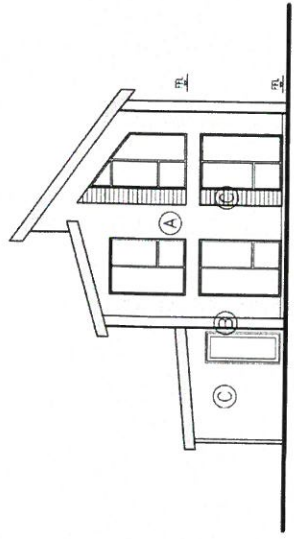

REAR ELEVATION HOUSE TYPE B

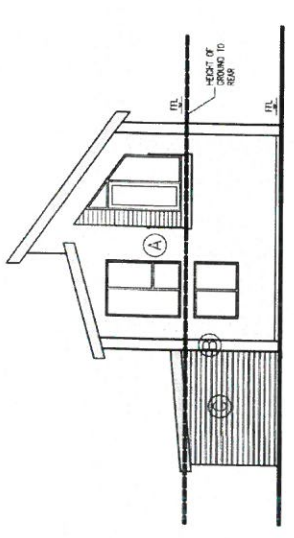







REAR ELEVATION HOUSE TYPE F

NOTES

1. ALL WORK TO BE CARRIED OUT IN ACCORDANCE WITH THE BUILDING REGULATIONS AND THE REQUIREMENTS OF THE LOCAL AUTHORITY.
2. NO DIMENSIONS TO BE SCALED FROM THIS DRAWING.
3. THE CONTRACTOR SHALL VERIFY ALL LEVELS AND DIMENSIONS ON SITE BEFORE COMMENCEMENT OF WORK.
4. ON THE ATTACHING TO THE CONSTRUCTION OF FINISHES SHOWN OR IMPLIED ON THIS DRAWING MUST BE DRAWN TO THE REQUIREMENTS OF THE ARCHITECT BEFORE SUCH WORK IS INSTALLED.
5. ALL FINISHES REQUIRE PRESERVATIVE TREATMENT.

FINISHES KEY

(A)	FIBER
(B)	SMOKE GRAYES AND STONE DARK GREY WALLING OR TERRAZZO
(C)	BLACK TIMBER CLADDING
(D)	NATURAL SLATE
(E)	CHAR. GREY SLATE, BY STAINING, LEAN ROOFING

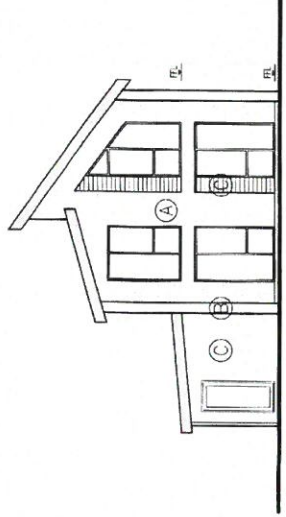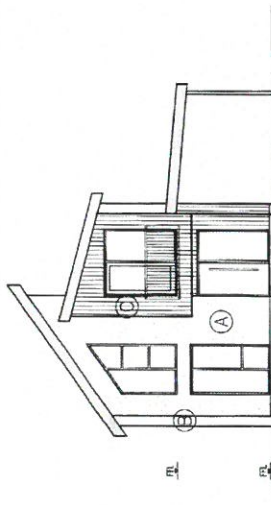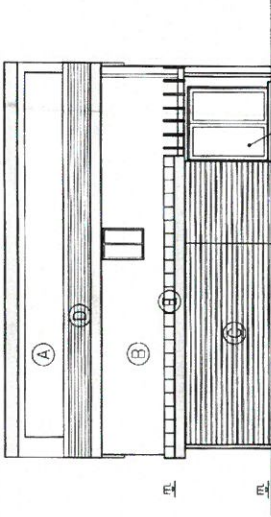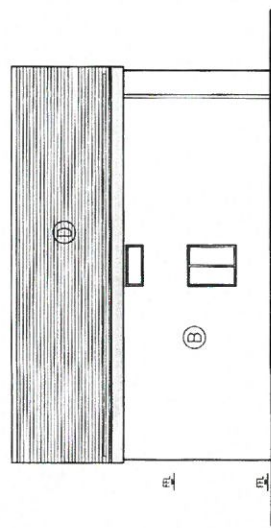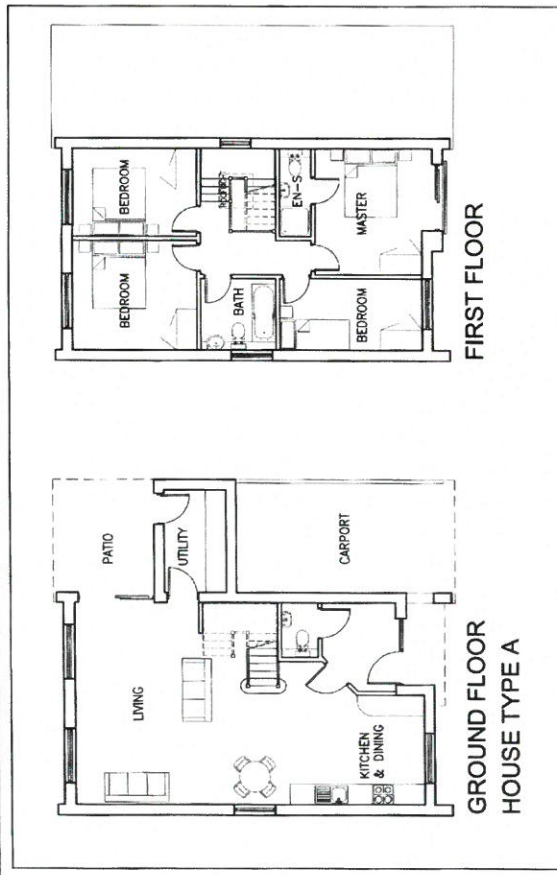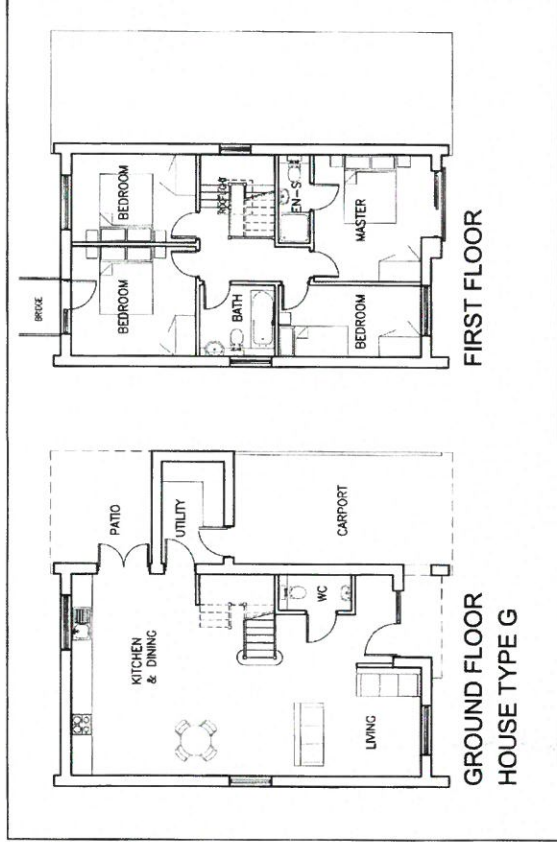

CYNLLUN DDAWNG
 REVISED PLAN
 9/10/17
 A.M.A.

PROGRESSIVE DESIGN & BUILD

PRELIMINARY

DATE	11/05/17	ISSUE	FOR OFFICE USE

PROGRESSIVE Design & Build

Client: **Coakitt Ltd**

Site: **Residential Development Ty Du Road Larnbert**

Drawing No: **House Types A & G**

Prepared by: **Processed Layouts and Elevations**

Checked by: **PZ3**

Date: **27/06/17**

Scale: **1:100 (A3)**

Drawn: **CC**



FRONT ELEVATION

NOTES

- 1 ALL WORK TO BE CARRIED OUT IN ACCORDANCE WITH THE BUILDING REGULATIONS AND THE REQUIREMENTS OF THE LOCAL AUTHORITY.
 - 2 NO DIMENSIONS TO BE SCALED FROM THIS DRAWING.
 - 3 THE CONTRACTOR SHALL VERIFY ALL LEVELS AND DIMENSIONS ON SITE BEFORE COMMENCEMENT OF WORK.
 - 4 ON SITE ALTERATIONS TO THE CONSTRUCTION OR FINISHES SHOWN OR IMPLIED ON THIS DRAWING MUST BE DRAWN TO THE ATTENTION OF THE ARCHITECT BEFORE SUCH WORK IS IMPLEMENTED.
 - 5 ALL TIMBERS REQUIRE PRESERVATIVE TREATMENT
- © COPYRIGHT RESERVED

FINISHES KEY

- (A) RENDER
- (B) RANDOM COURSED DARLSTONE
DARK GREY WALLING OR EQUIVALENT
- (C) BLACK TIMBER CLADDING
- (D) NATURAL SLATE
- (E) DARK GREY SINGLE PLY
STANDING SEAM ROOFING

Rev | Date | Details
Drawing Status:

PRELIMINARY



Progressive
Design & Build

4 Lowtham Road, Southampton, West Yorkshire HD7 5AL Tel: 01484 645076

Client:

Coulair Ltd

Site:

17 Du Road
Llanbets

Drawing Title:

Proposed Front Elevation

Project Number:

P923

Drawing Number:

12

Date:

22.06.17

Scale:

1:100 @ A3

Drawn:

CC