



Rhif y Cais / Application Number : C15/0807/20/CR

Cynllun lleoliad ar gyfer adnabod y safle yn unig. Dim i raddfa.
Location Plan for identification purposes only. Not to scale.



Atgynhychir y map hwn o Ddeunydd yr Ordnance Survey gyda chaniatâd yr Ordnance Survey ar ran Rheolwr Llyfrfa Ei Mawrhydi.
© Hawffraint y Goron.
Mae atgynhychu heb ganiatâd yn torri hawffraint y Goron a gall hyn arwain at erlyniad neu achos sifil.
Cyngor Gwynedd - 100023387 - 2006

This map is reproduced from Ordnance Survey material with the permission of Ordnance Survey on behalf of the Controller of Her Majesty's Stationery Office.
© Crown copyright.
Unauthorised reproduction infringes Crown copyright and may lead to prosecution or civil proceedings.
Cyngor Gwynedd - 100023387 - 2006


Proposed Pontoon





LOCATION PLAN

Client: YORK DESIGN & CONSTRUCTION
 Proposal: INSTALLATION OF FLOATING PONTON AND ACCESS LADDER
 Location: MARINA AT Y FELINHELI GWYNEDD
 Date: 28 JULY 2015
 Scale: 1:2500
 Drawing Number: Y.1341 / 2

This Plan includes the following Licensed Data: OS MasterMap Black and White PDF Location Plan by the Ordnance Survey National Geographic Database and incorporating surveyed revision available at the date of production. Reproduction in whole or in part is prohibited without the prior permission of Ordnance Survey. The representation of a road, track or path is no evidence of a right of way. The representation of features, as lines is no evidence of a property boundary. © Crown copyright and database rights, 2015. Ordnance Survey 0100031673

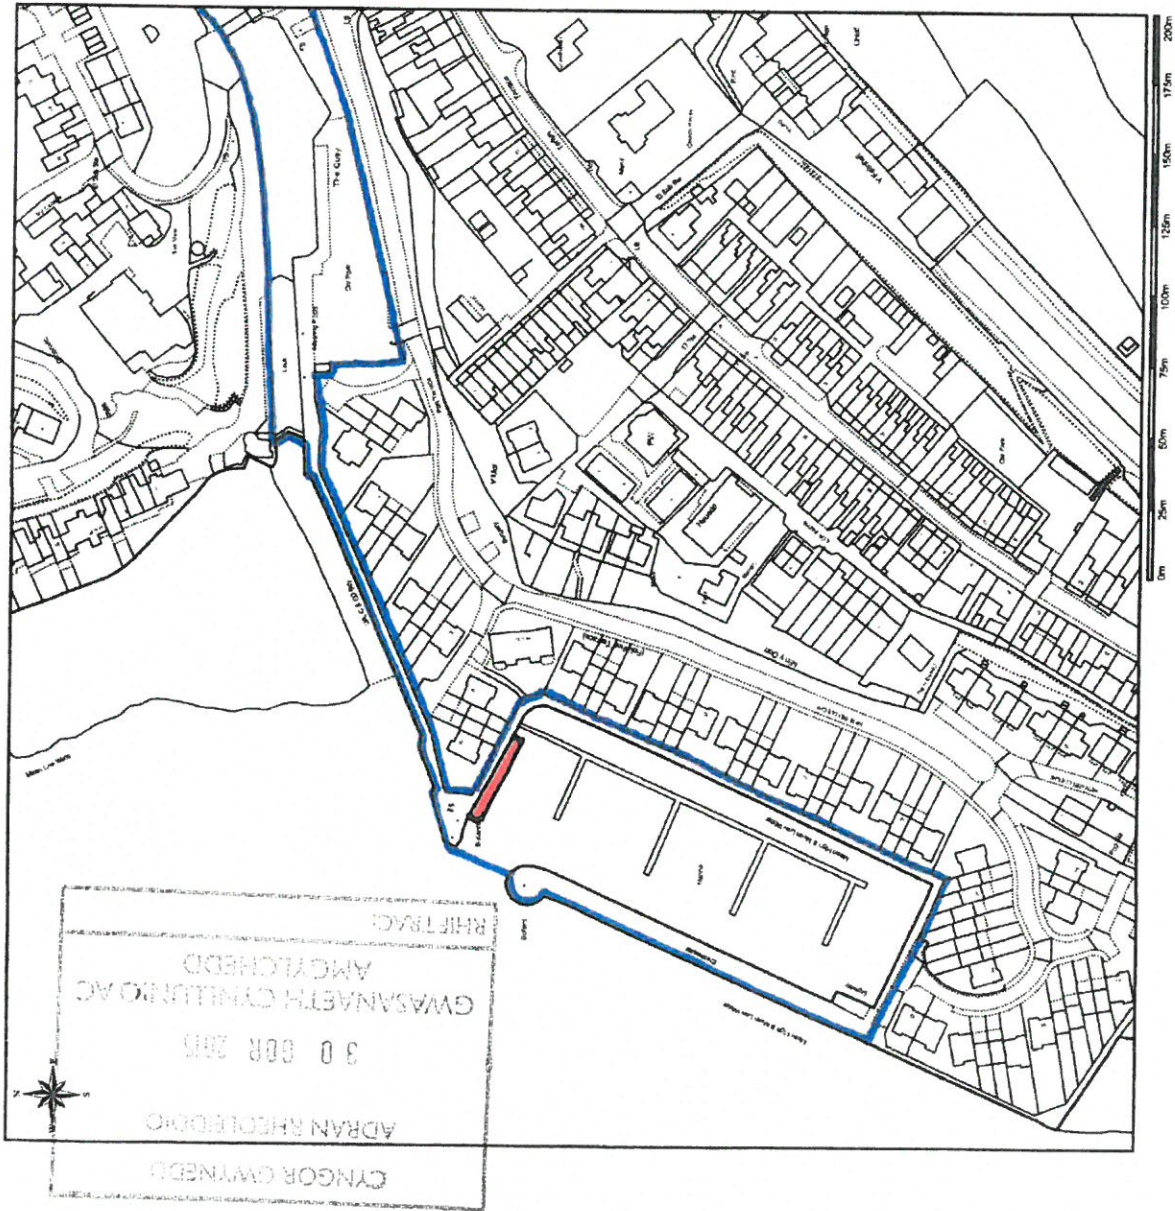


Scale: 1:2500, paper size: A4

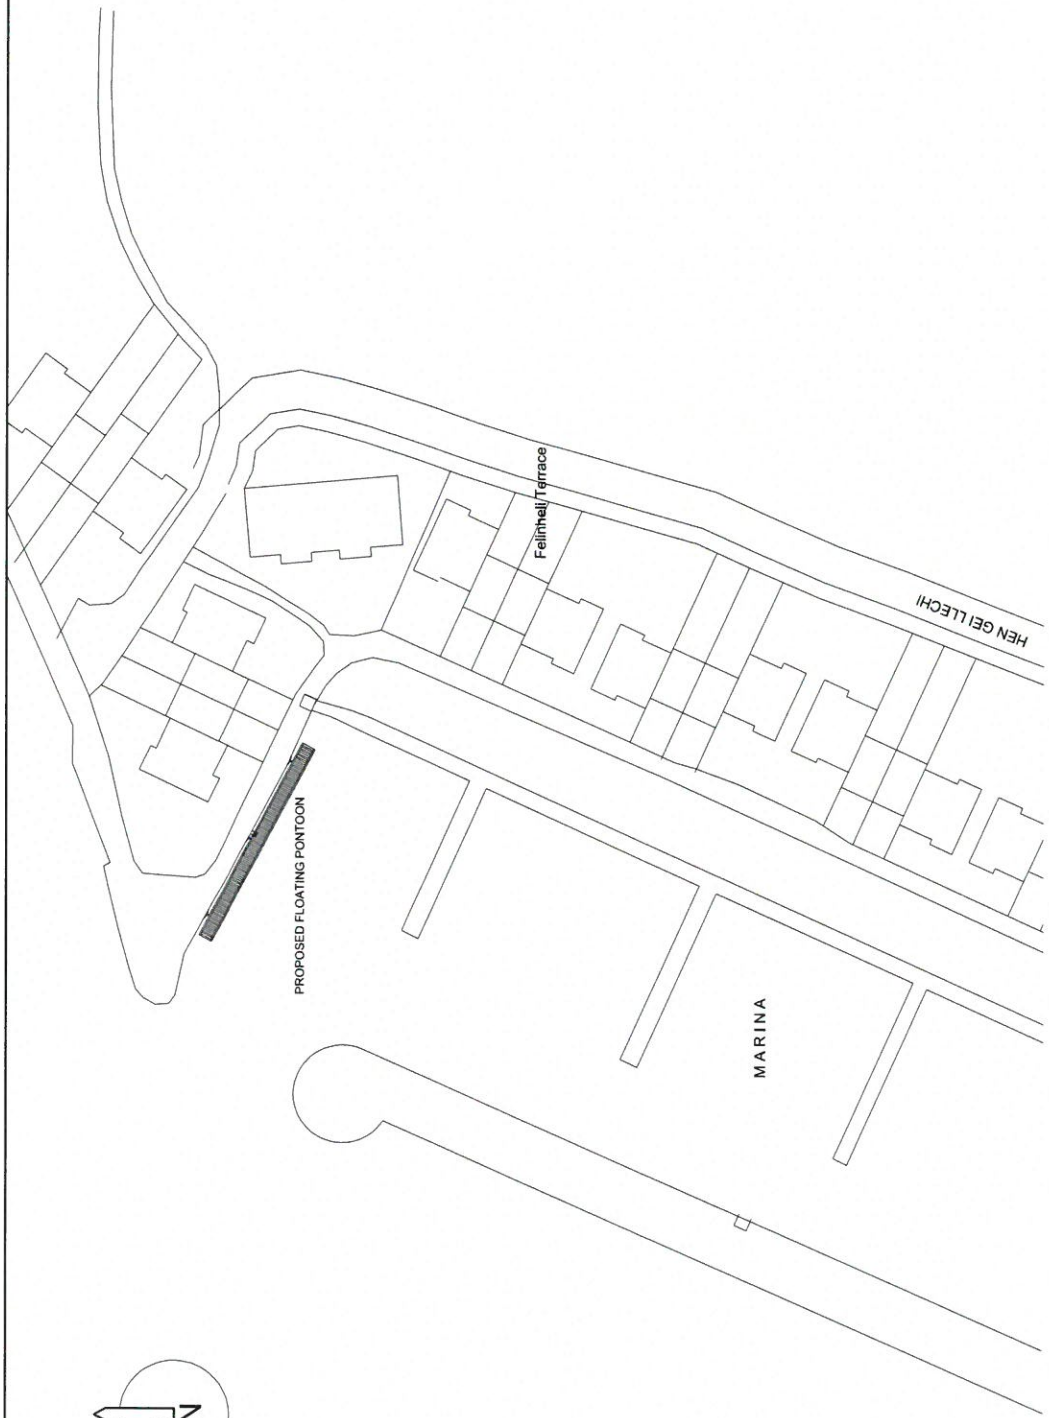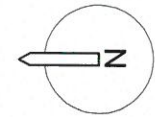


SITE PLAN

- MATERIALS:**
- LADDER:**
40mm Tubular steel - galvanneal.
 - GUIDE POSTS AND FININGS:**
Galvanneal steel.
 - PONTOON:**
Timber non-slip decking on hollow steel flotation compartments...

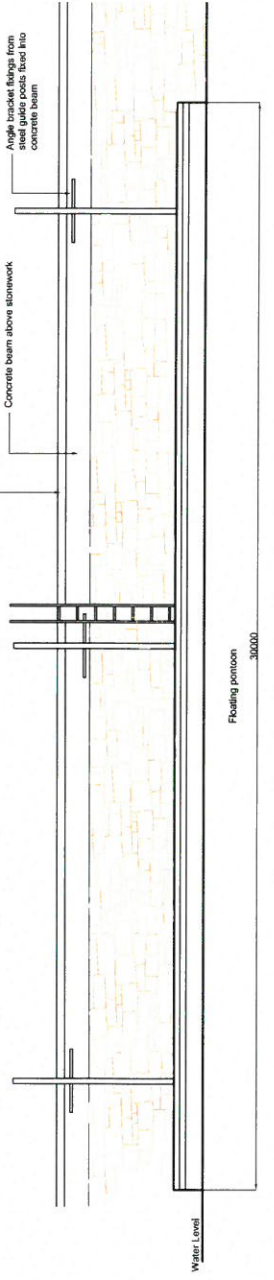

FRONT ELEVATION

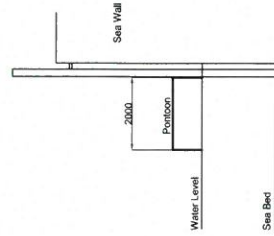

SECTION




Yee Design & Construction Ltd
Installation of Floating Pontoon with
Access Ladder.

1:100 1:500 23 July 2015

Y.1341 / 1