


C19/1068/11/LL

**Addasu cyn adeilad y Brifysgol i 6 uned breswyl hunan-gynhaliol ynghyd a llecyn parcio
ychwanegol/Conversion of previously used University building into 6 self-contained residential units and additional car parking space.**

**Neuadd Ogwen, Y Coleg Normal, Ffordd y Coleg,
Bangor, LL57 2DB**

G:N

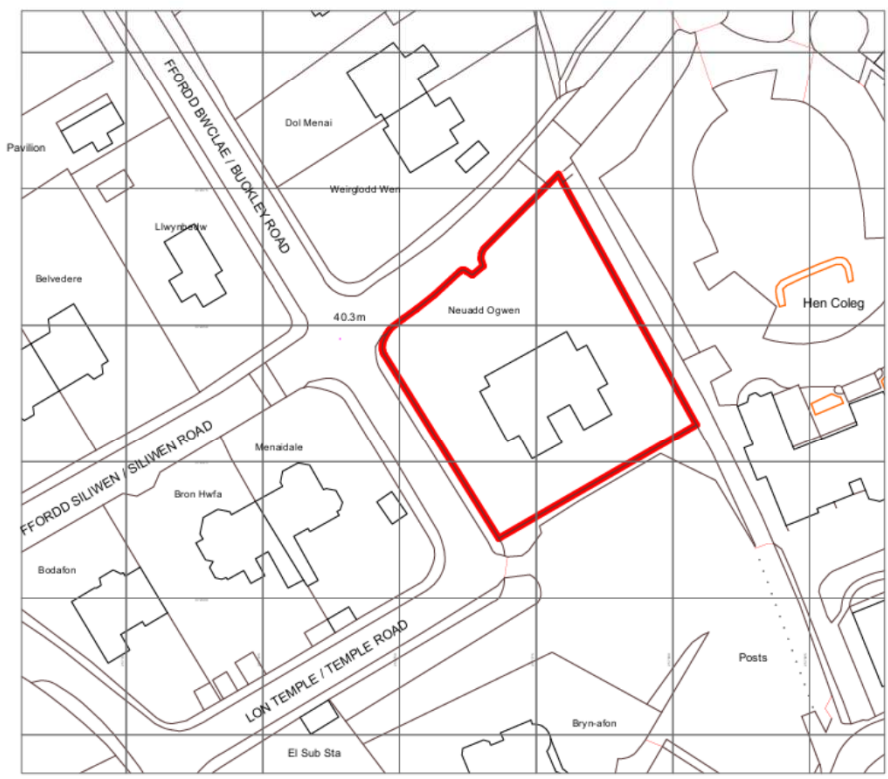

Ordnance Survey, (c) Crown Copyright 2019. All rights reserved. Licence number 100022432

Construction Risks	Maintenance/repairing Risks	Demolition/adaptation Risks
In addition to the hazards/risks normally associated with the types of work detailed in drawing take note of the above. It is assumed that all works on this drawing will be completed in accordance with the relevant standards, where appropriate, to an appropriate method of work.		
Safety Health and Environmental Information Box		



Pier House St. Georges Road Menai Bridge Angles
 t: 01248 717230 e: office@wmdesign.co.uk w: www.wm

Proposed Residential Conversion of the former Neuadd Ogwen Siliwen Road, Bangor

Site OS Plan

AH2 Ogwen House Ltd		
project	drawing status	date
SH1799	Preliminary	11/09/2019
originator	scale @ A4	number
Adrian Williamson	1:1250	A-00-01

This document and its design content is copyright ©. It shall be read in conjunction with all associated project information including models, specifications, schedules and other consultants documents. Do not scale from documents. All dimensions to be checked immediately report any discrepancies, errors or omissions on this document to the originator.



1 Proposed Site Layout 1:200






Proposed Residential Conversion
of the former Neuadd Ogwen
Siliwen Road, Bangor

Proposed Site Layout




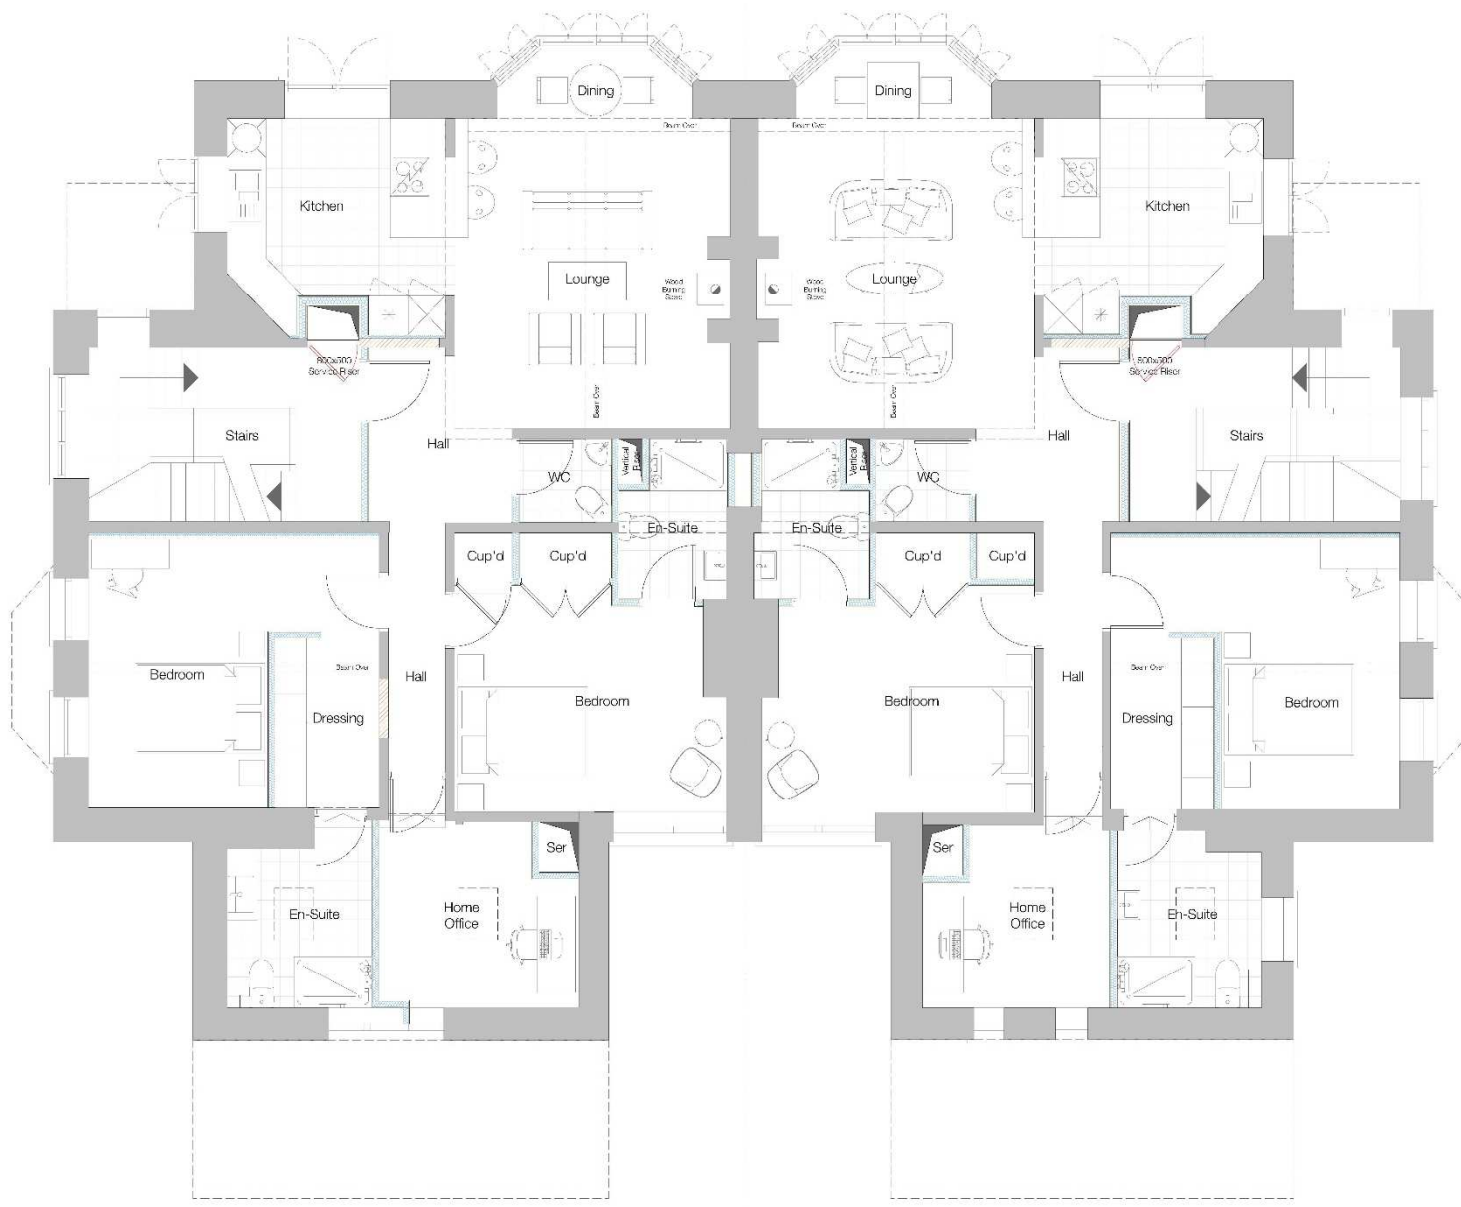

Rev	Description	Issue	Date


DESIGN AND ARCHITECTURE LIMITED.


 Tel: 01248 717230 | Email: office@wmdesign.co.uk | Website: www.wmdesign.co.uk

Proposed Residential Conversion of the former Neuadd Ogwen Siliwen Road, Bangor

Proposed FF Plan


Project	Drawing Status	Date
AH2 Ogwen House Ltd	Preliminary	05/11/2019
SH1798	Scale @ A2	Number
Originator	Scale @ A2	Number
Adrian Williamson	1:50	A-02-02


This drawing is to be read in conjunction with the written specifications provided by WMDesign. Structural Engineers drawings, details and calculations shall take precedence over the Architectural drawings. If in doubt ASK

Proposed First Floor


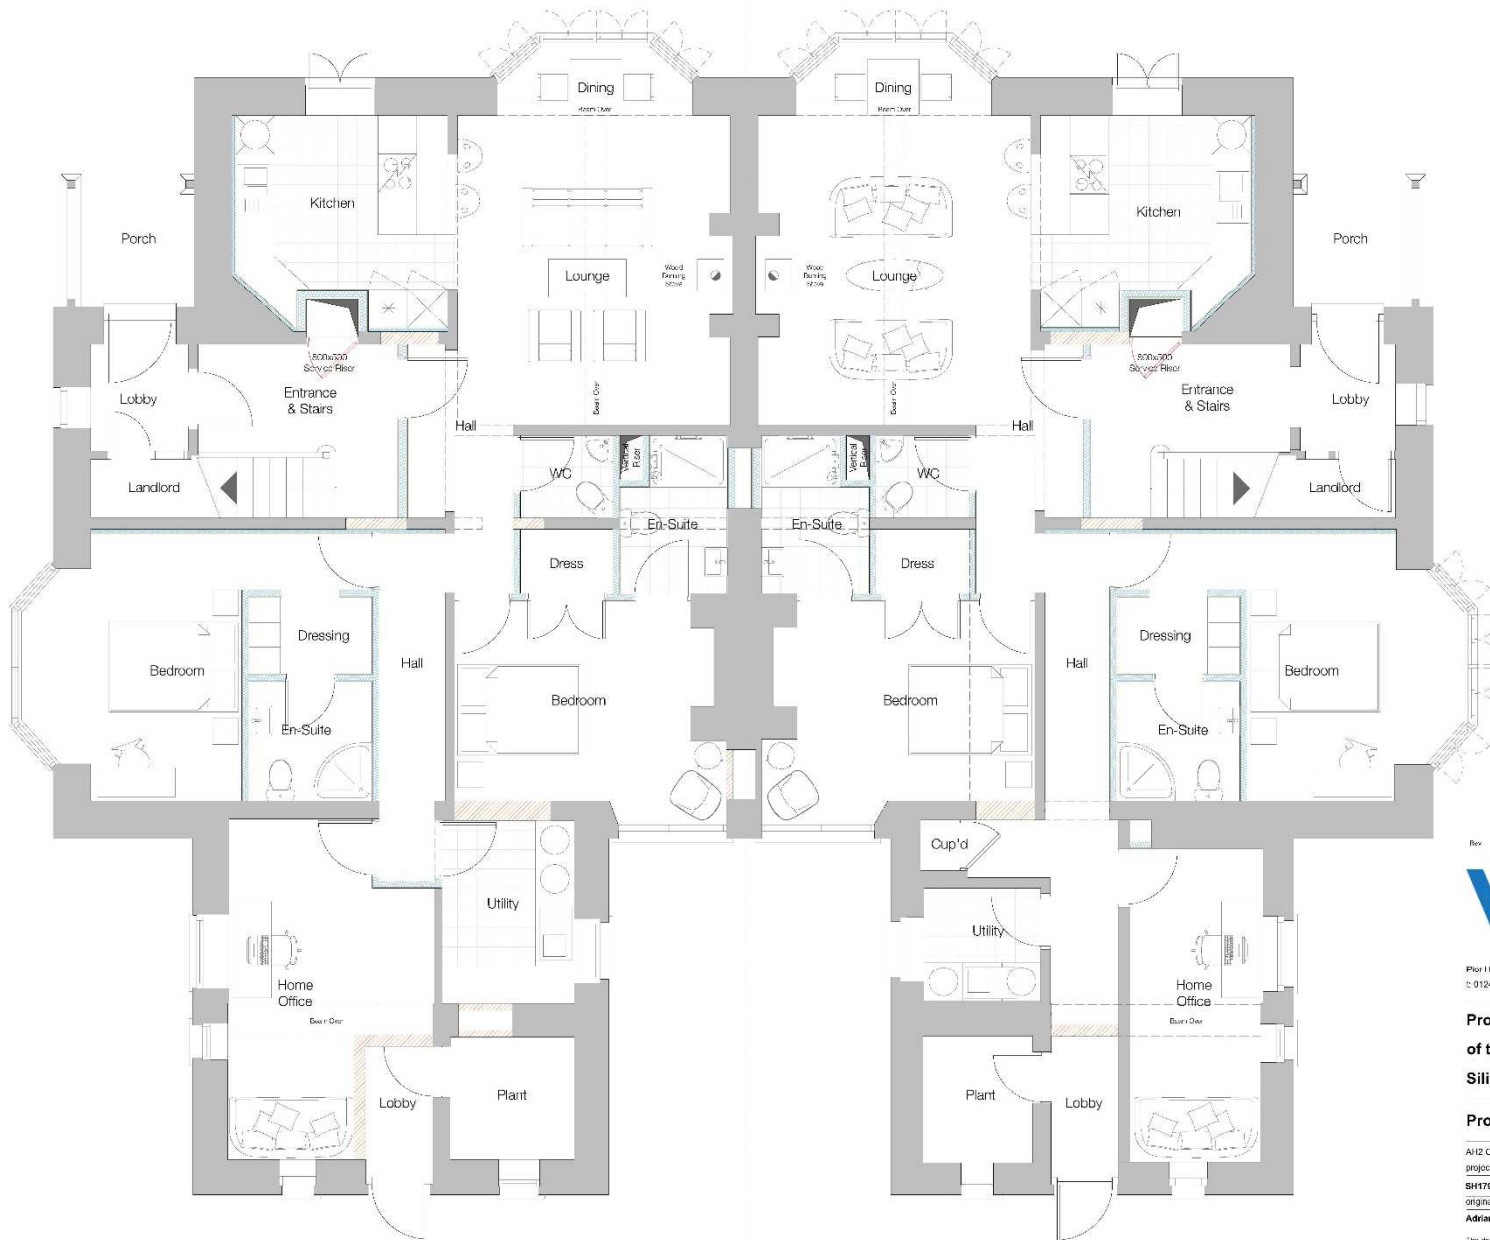

Proposed Ground Floor

Rev	Description	Issue	Date


DESIGN AND ARCHITECTURE LIMITED.


Plot 1 house St. George's Road Menai Bridge Anglesey LL59 5EY
 t: 01248 717230 e: office@wmdesign.co.uk w: www.wmdesign.co.uk

**Proposed Residential Conversion
of the former Neuadd Ogwen
Siliwen Road, Bangor**


Proposed GF Plan

AH2 Ogwen House Ltd	project	drawing status	date
SH1788	Preliminary	05/11/2019	
originator	scale @ A2	number	rev
Adrian Williamson	1:50	A-02-01	

The document and its design content is copyright ©. It shall not be reproduced without the prior written consent of the originator. All references to be made in any other drawings, contracts or specifications shall refer to this document. It is the responsibility of the user to ensure that the information contained herein is used in accordance with the intended purpose.

This drawing is to be read in conjunction with the written specifications provided by WMDesign. Standard Engineers drawings details and calculations shall take precedence over the Architectural drawings. If in doubt ASK

Drawings shall be read in conjunction with the written specifications provided by WMDesign.
 Standard Engineers drawings details and calculations shall take precedence over the Architectural drawings.
 If in doubt ASK

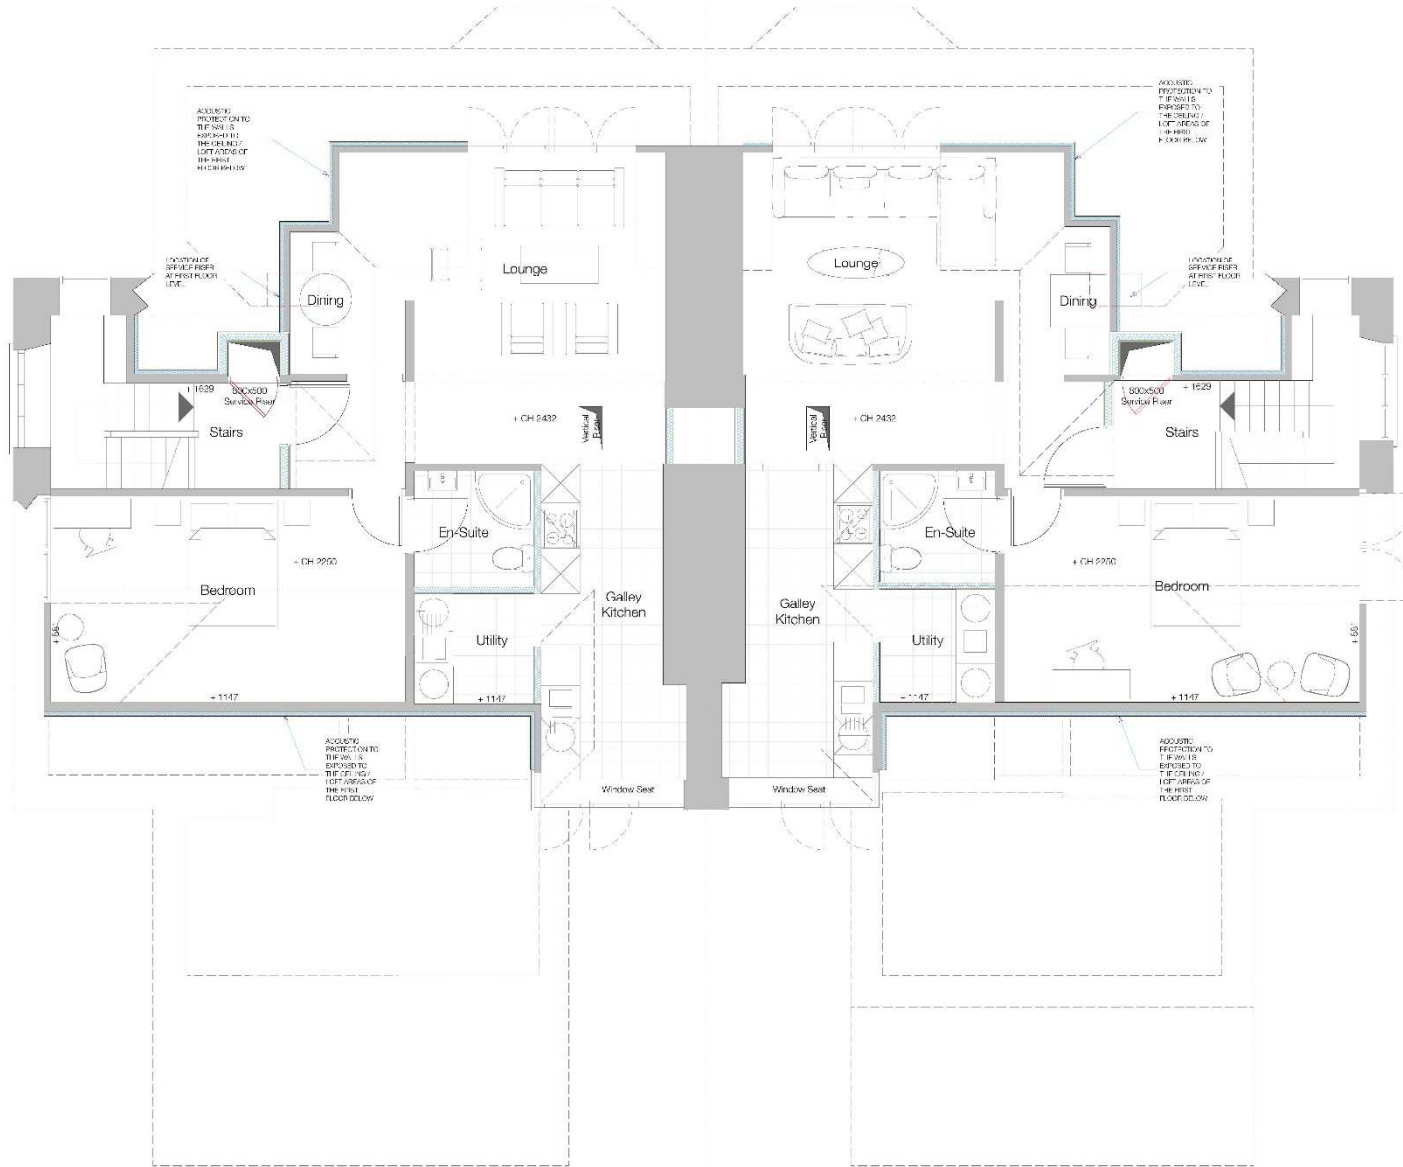

Rev	Description	mark	Date


DESIGN AND ARCHITECTURE LIMITED.


Plot 1 house St. George's Road Menai Bridge Anglesey LL59 5EY
 t: 01248 717230 e: office@wmdesign.co.uk w: www.wmdesign.co.uk

**Proposed Residential Conversion
 of the former Neuadd Ogwen
 Siliwen Road, Bangor**

Proposed SF Plan

AH2 Ogwen House Ltd	project	drawing status	date
SH1788	Preliminary	05/11/2019	
originator	scale @ A2	number	rev
Adrian Williamson	1:50	A-02-03	

The document and its content is copyright ©. It shall not, read or otherwise with all other associated project information including models, specifications, structure and related technical drawings. Do not make any copies. All references to be checked on site. Immediately report any discrepancies, errors or omissions or the occurrence to the Designer. If in doubt ASK.

This drawing is to be read in conjunction with the written specifications provided by WMDesign.
 Standard Engineers drawings details and calculations shall take precedence over the Architectural drawings.
 If in doubt ASK

Proposed Second Floor

1:50



Side Elevation - Collose Lane 40m datum



Front Elevation - Sliwen Road 40m datum



Side Elevation - Temple Road 40m datum



Rear Elevation 40m datum

Proposed Elevations

1:100



Proposed Residential Conversion
of the former Neuadd Ogwen
Sliwen Road, Bangor

Proposed Elevations














